



Notes:  
 This drawing is the sole copyright of KPP Architects Ltd and reproduction in any form is forbidden unless permission is obtained in writing.  
 Do not scale from this drawing. Any discrepancies on site should be brought to the attention of KPP Architects Ltd.  
 Work and materials must comply with the current building regulations and codes of practice and be read in conjunction with building specifications and other sub-contractors information. All materials are to be installed in strict accordance with the recommendations of the manufacturers.

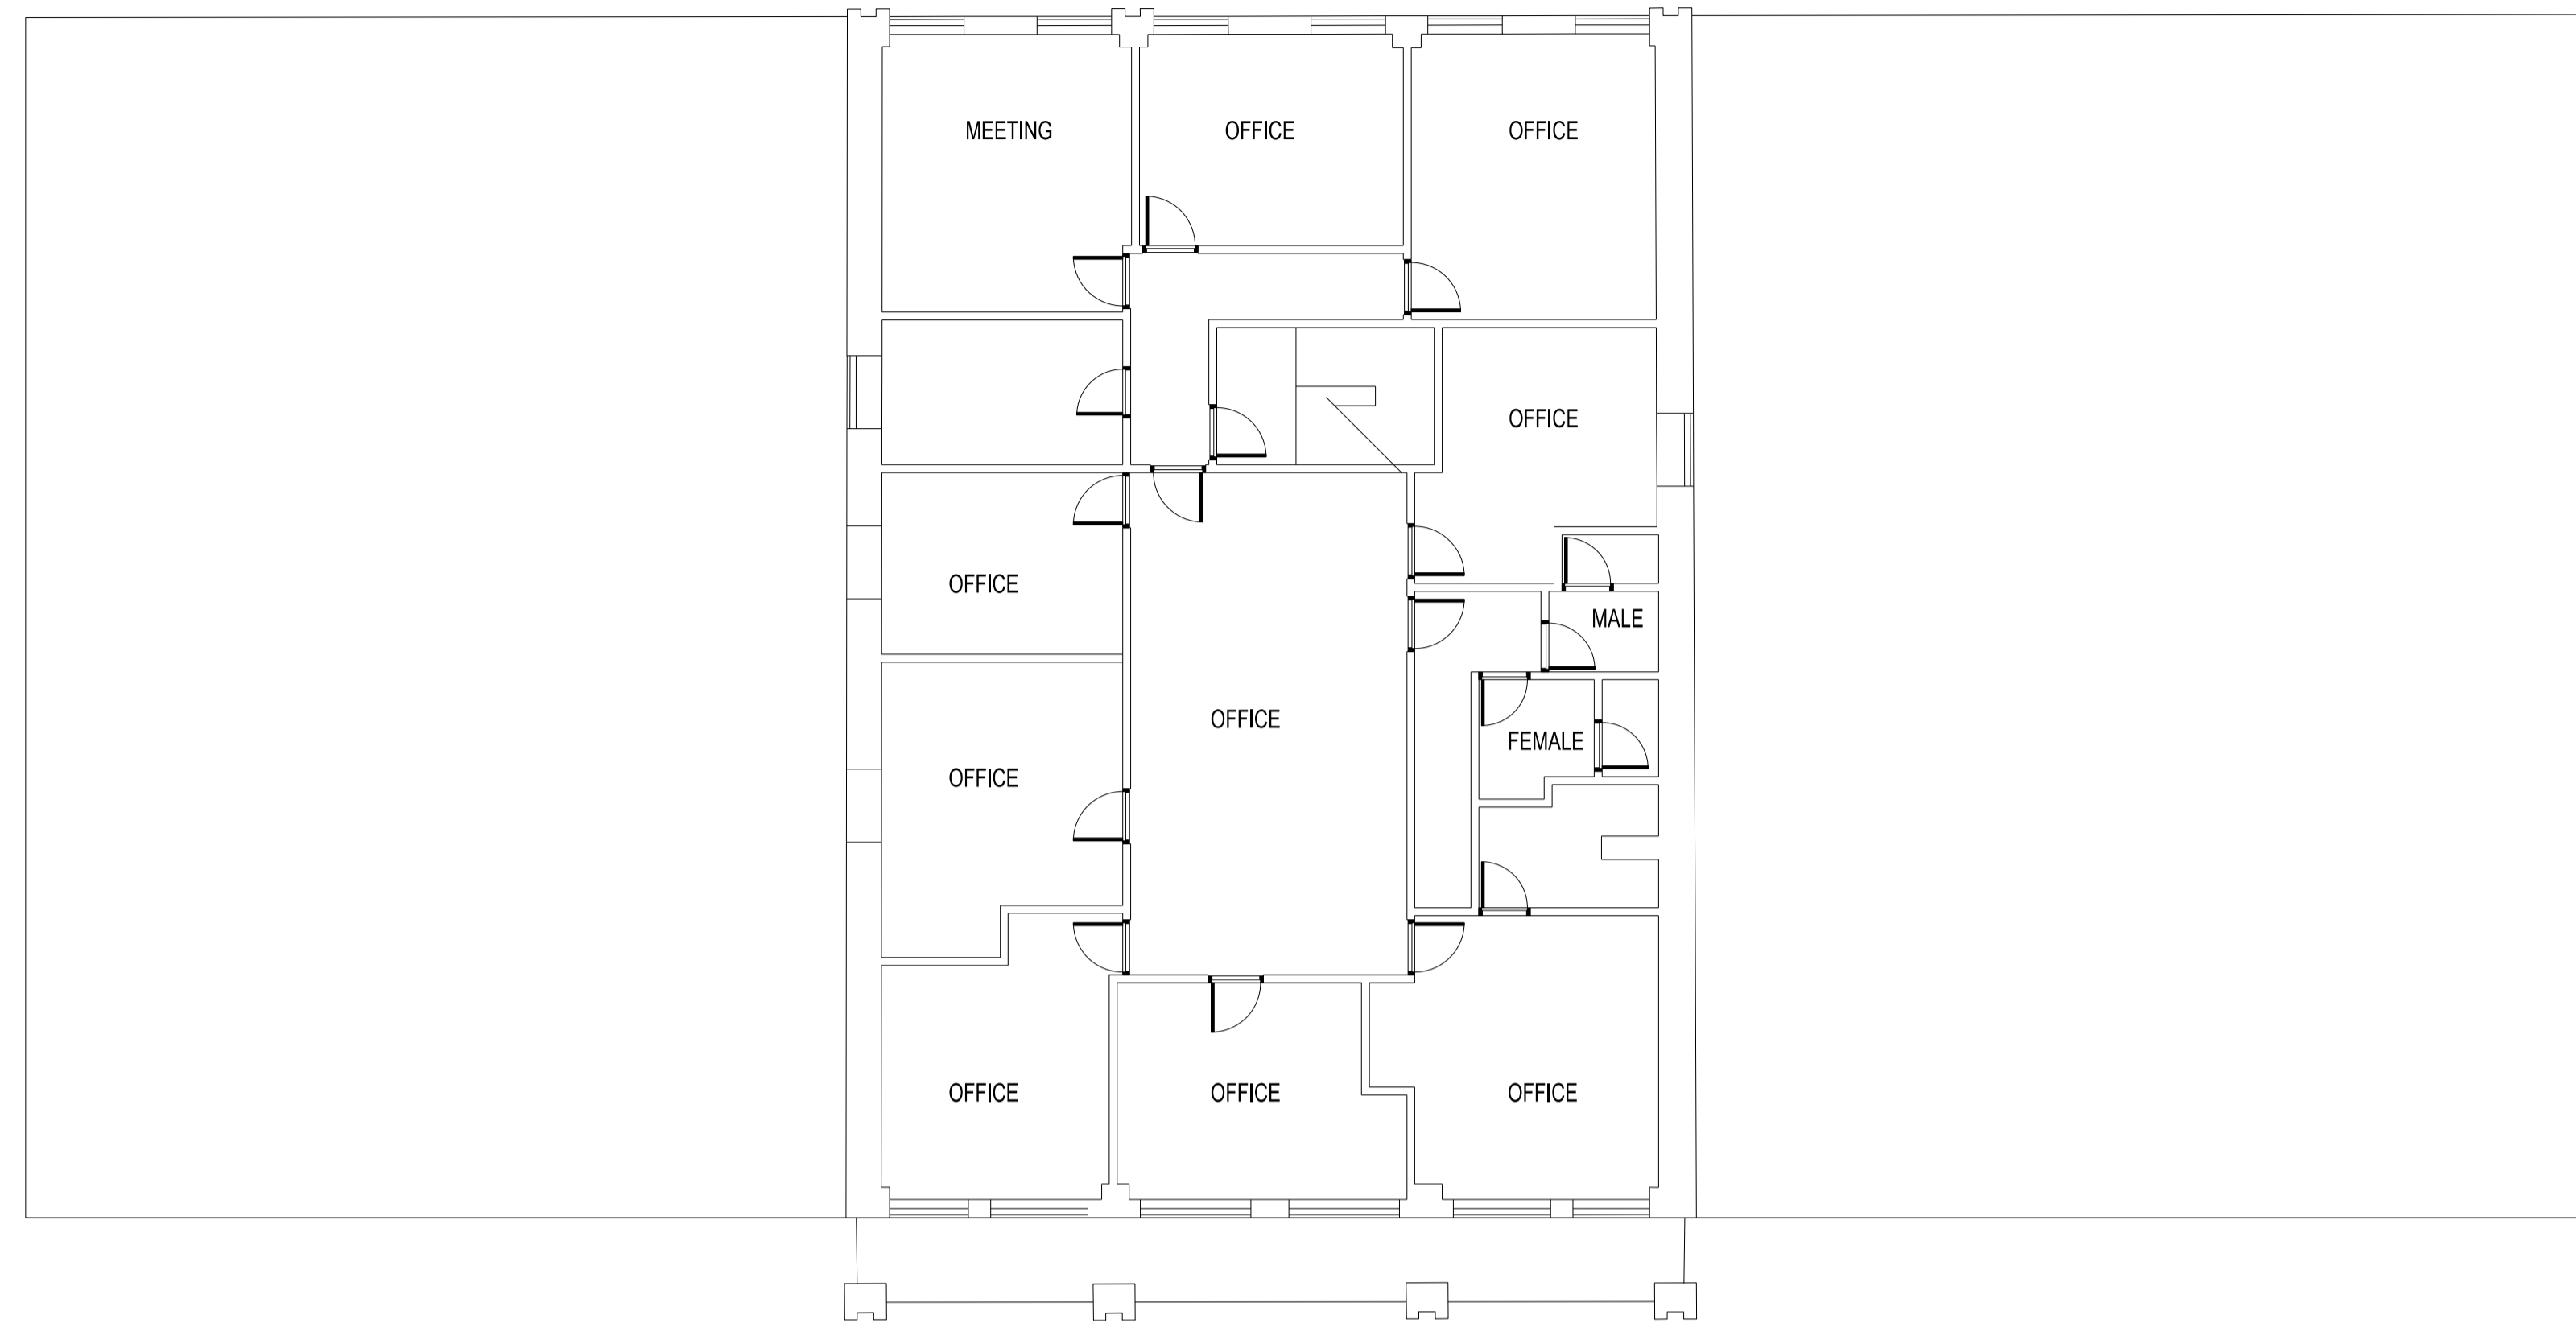

FIRST FLOOR PLAN

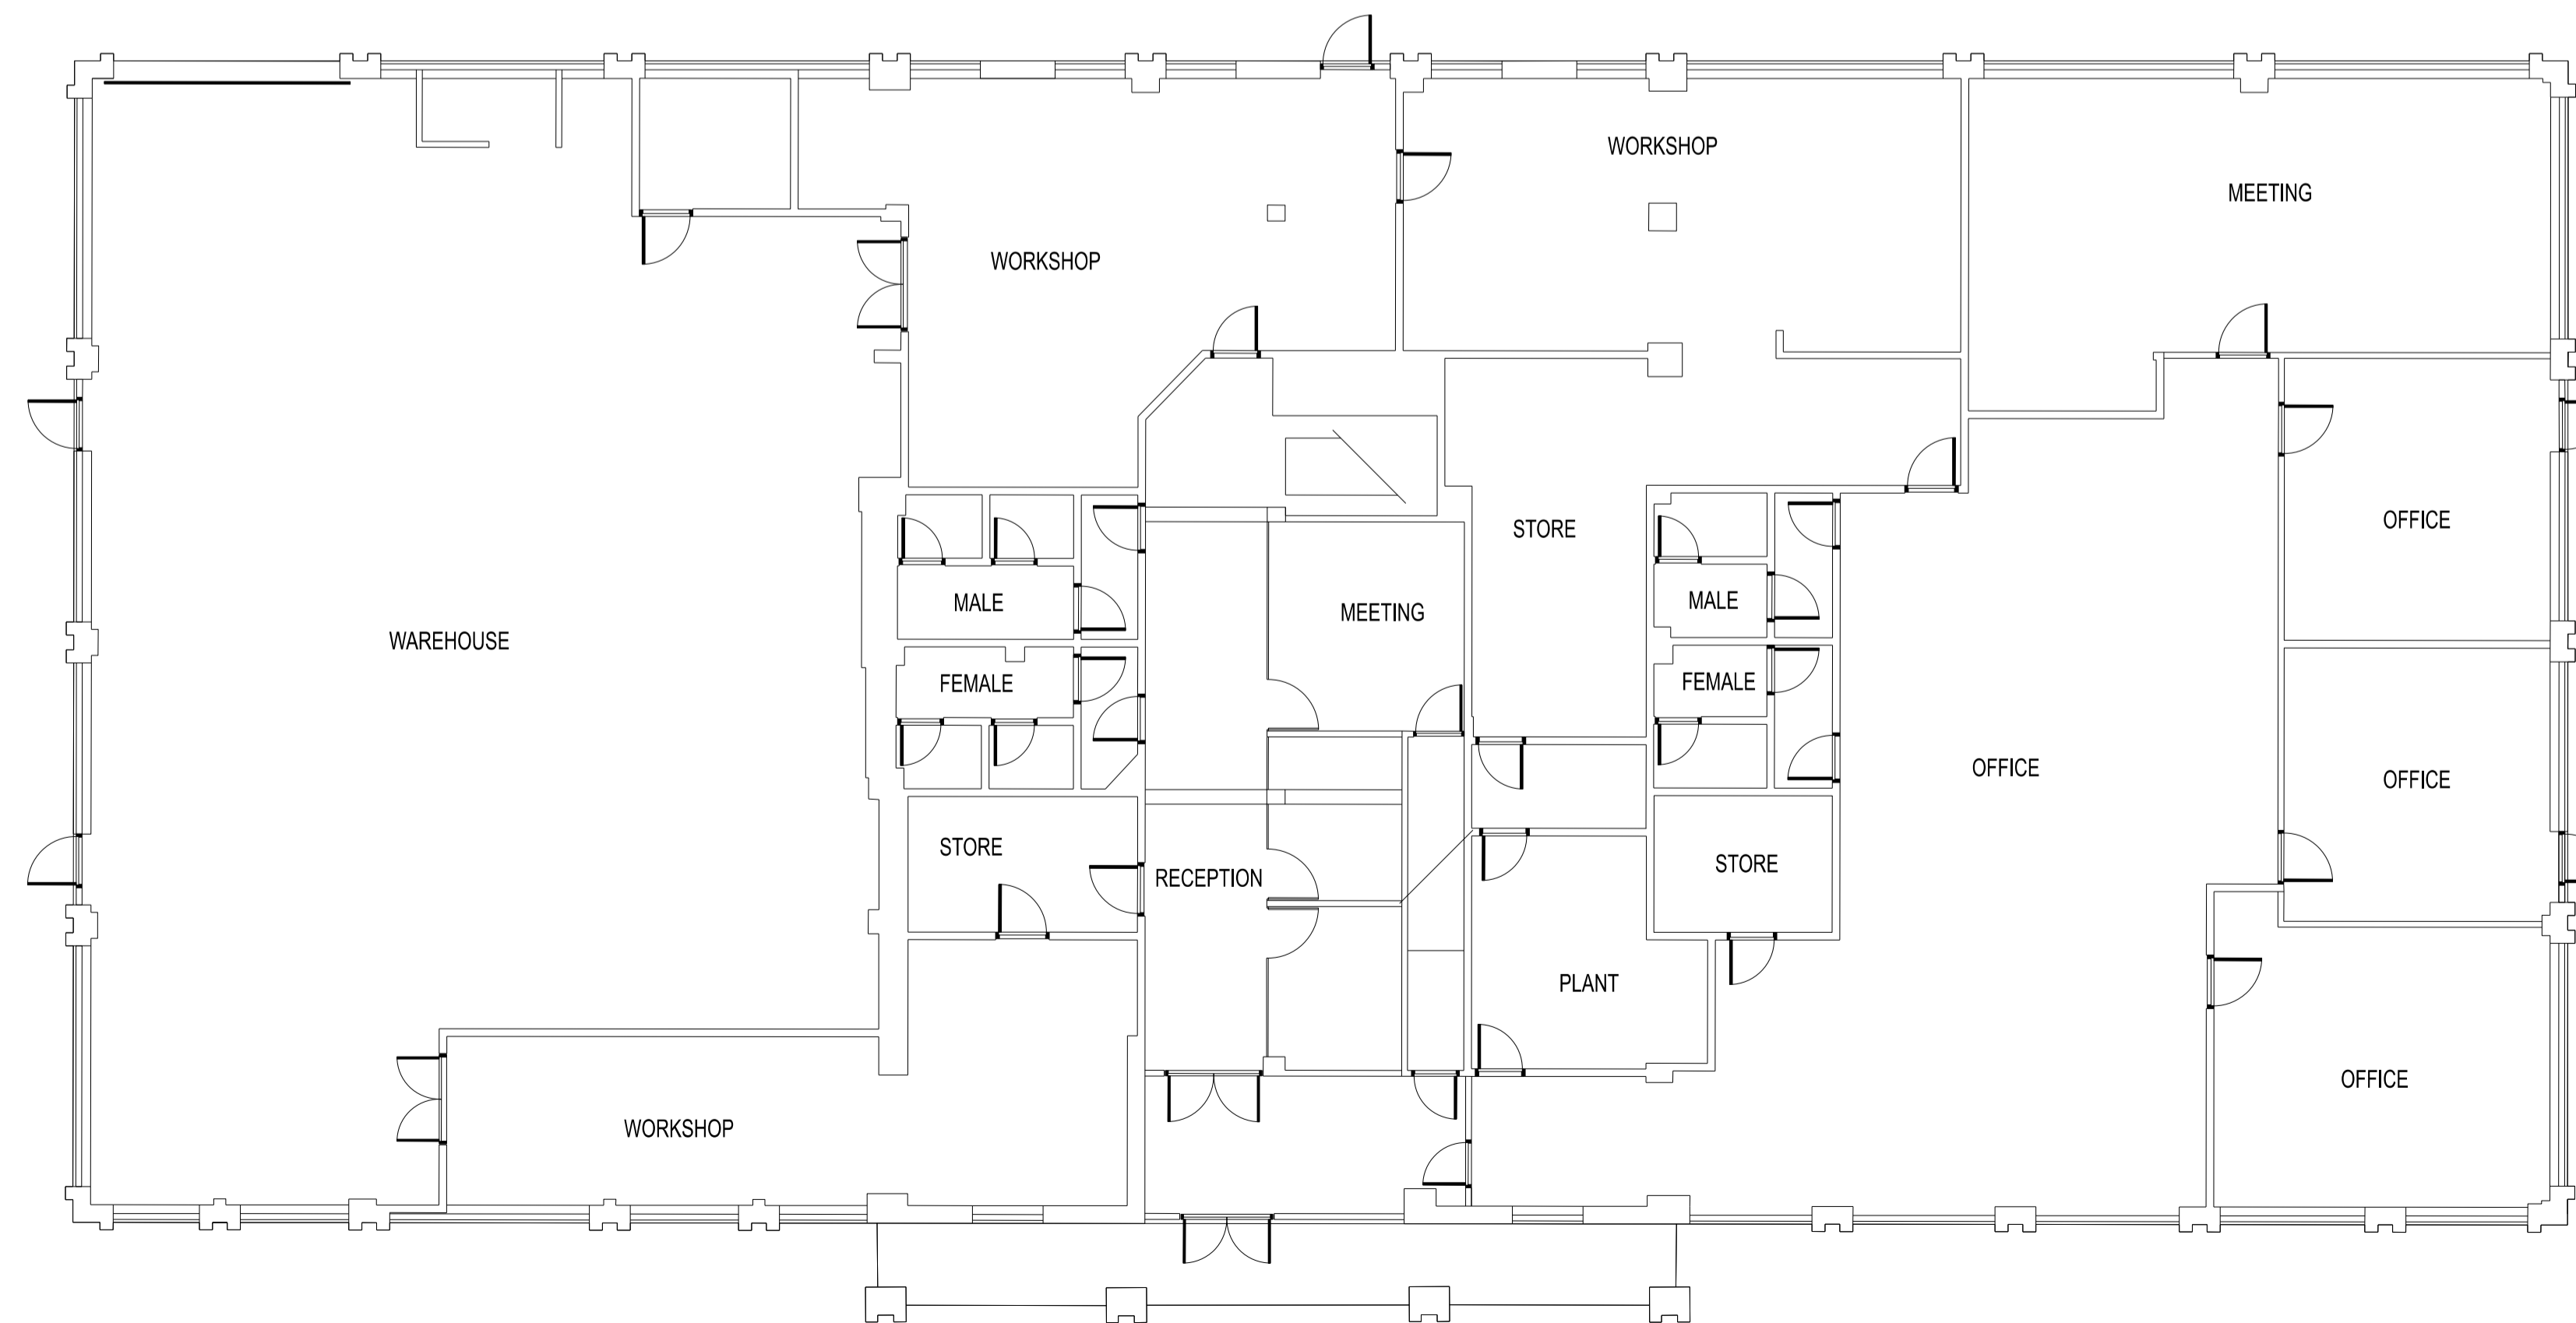

GROUND FLOOR PLAN

| Rev | Description         | By | Chkd | Date   |
|-----|---------------------|----|------|--------|
| P01 | ISSUED FOR PLANNING | AB |      | FEB'25 |

Client

**RELIANCE PRECISION LIMITED**

Project Title

**ROWLEY MILLS**

Drawing Title

**EXISTING BUILDING PLANS**

**KPP ARCHITECTS**  
 Lodge House  
 12 Town Street  
 Horsforth, Leeds LS184RJ  
 T : +44 (0) 113 2390460  
 E : architects@kpp-leeds.co.uk  
 W : www.kpp-leeds.co.uk

| Scale | Size | Date   | Drawn | Checked |
|-------|------|--------|-------|---------|
| 1:100 | A1   | FEB'25 | JB    | AB      |

Status  
**PLANNING**

|                           |                   |
|---------------------------|-------------------|
| KPP Job No<br><b>2421</b> | Rev<br><b>P01</b> |
|---------------------------|-------------------|

Number  
**2102**