




Notes:  
 This drawing is the sole copyright of KPP Architects Ltd and reproduction in any form is forbidden unless permission is obtained in writing.  
 Do not scale from this drawing. Any discrepancies on site should be brought to the attention of KPP Architects Ltd.  
 Work and materials must comply with the current building regulations and codes of practice and be made in accordance with building specifications and other sub-contractor information. All materials are to be installed in strict accordance with the recommendations of the manufacturers.

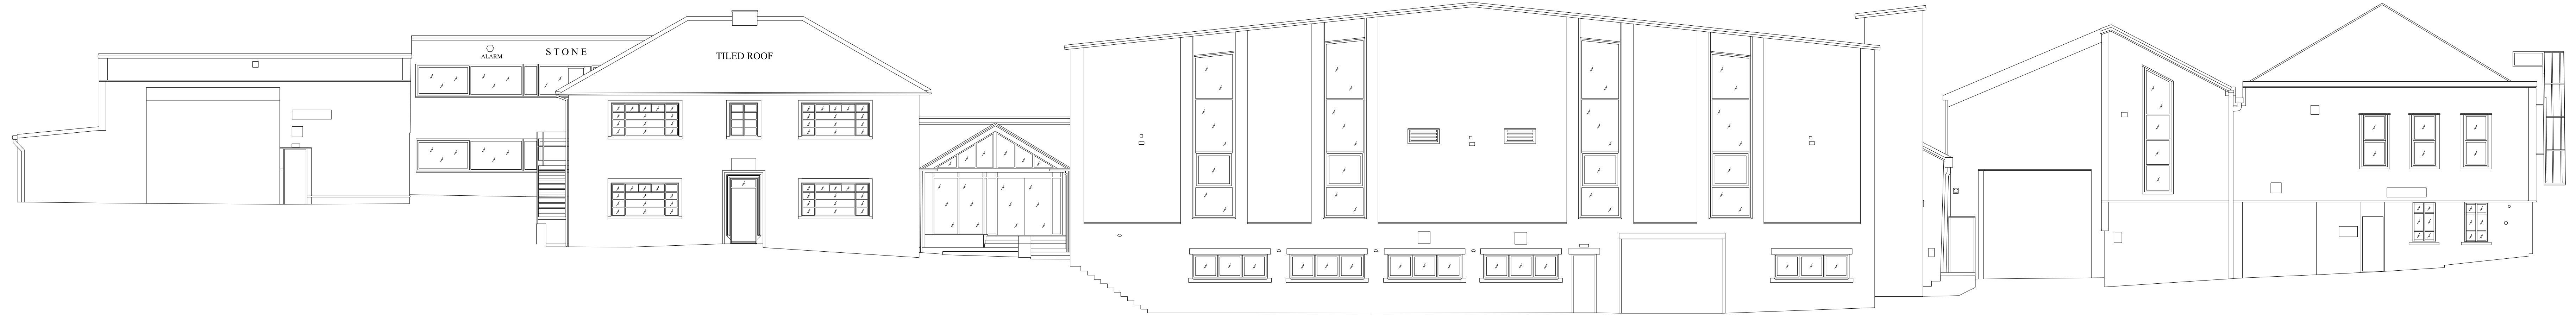

EXISTING FRONT ELEVATION  
 SCALE 1:100

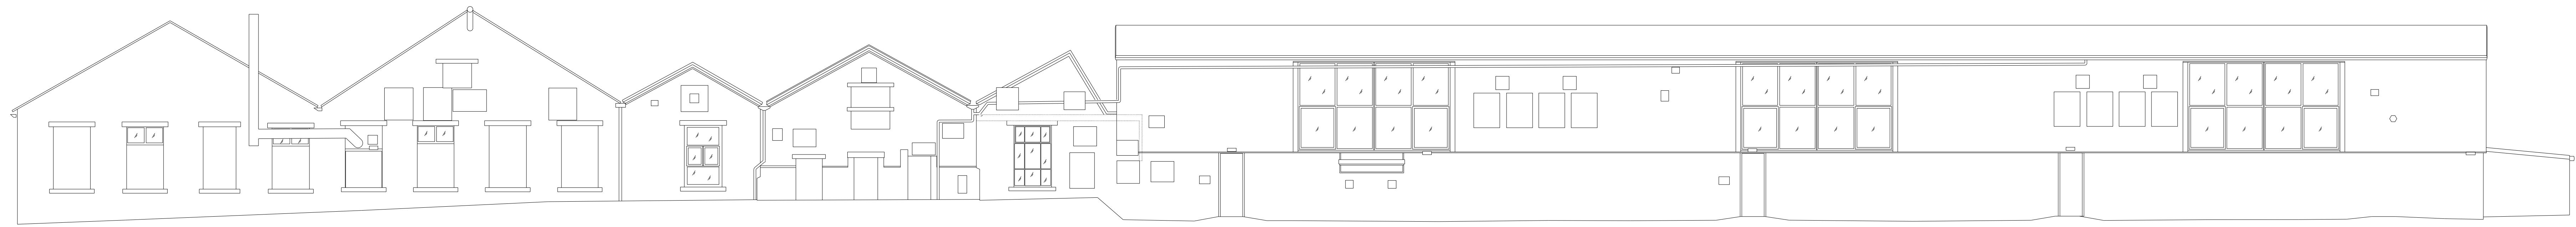

EXISTING REAR ELEVATION  
 SCALE 1:100

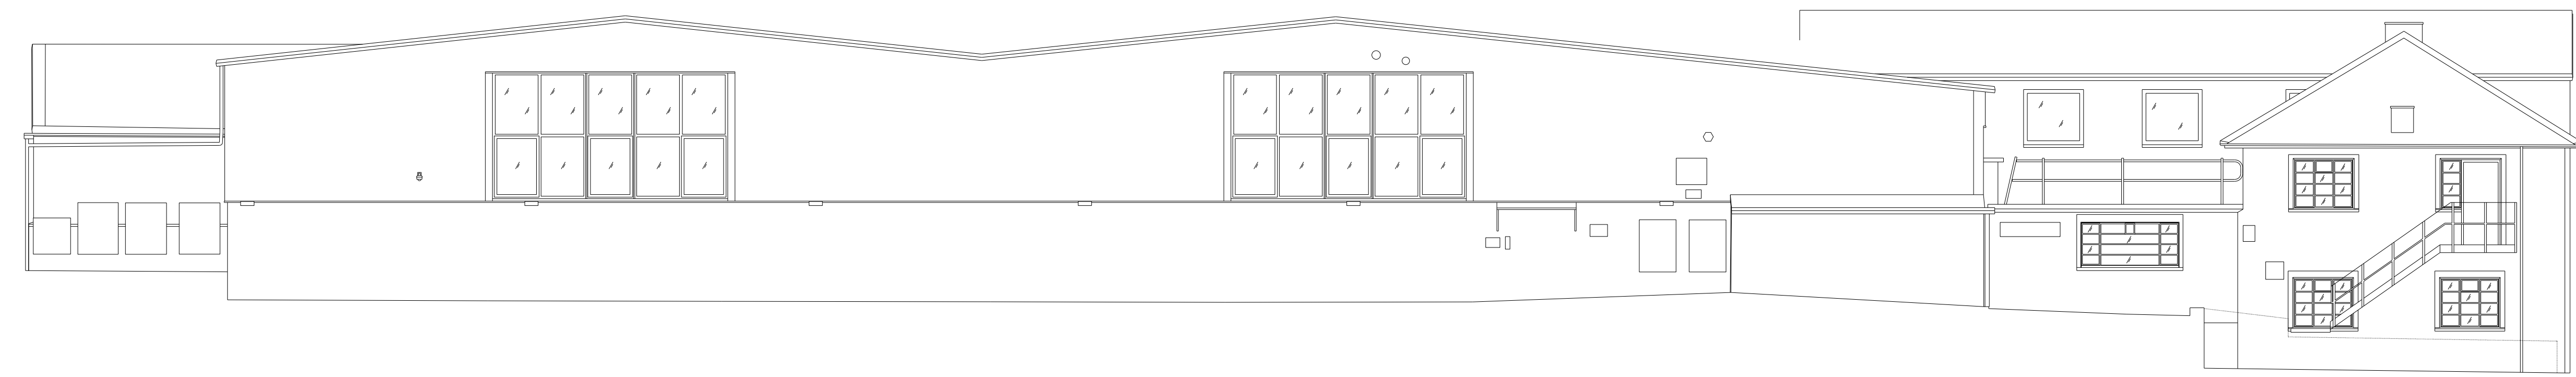

EXISTING SIDE ELEVATION  
 SCALE 1:100

Rev	Description	By	CHK	Date
P01	ISSUED FOR PLANNING	AB		FEB '25

RELIANCE PRECISION LTD

Project Title

ROWLEY MILLS

Drawing Title

EXISTING ELEVATIONS

**KPP** ARCHITECTS  
 Lodge House  
 12 Town Street  
 Horsforth, Leeds LS18 4RU  
 T : +44 (0) 113 230460  
 E : architects@kpp-lead.co.uk  
 W : www.kpp-lead.co.uk

Scale	Size	Date	Drawn	Checked
1:100	A0	FEB '25	AB	

PLANNING

KPP Job No  
**2421**  
 Number  
**2003**

P01