



Section 1 - 1
1:200

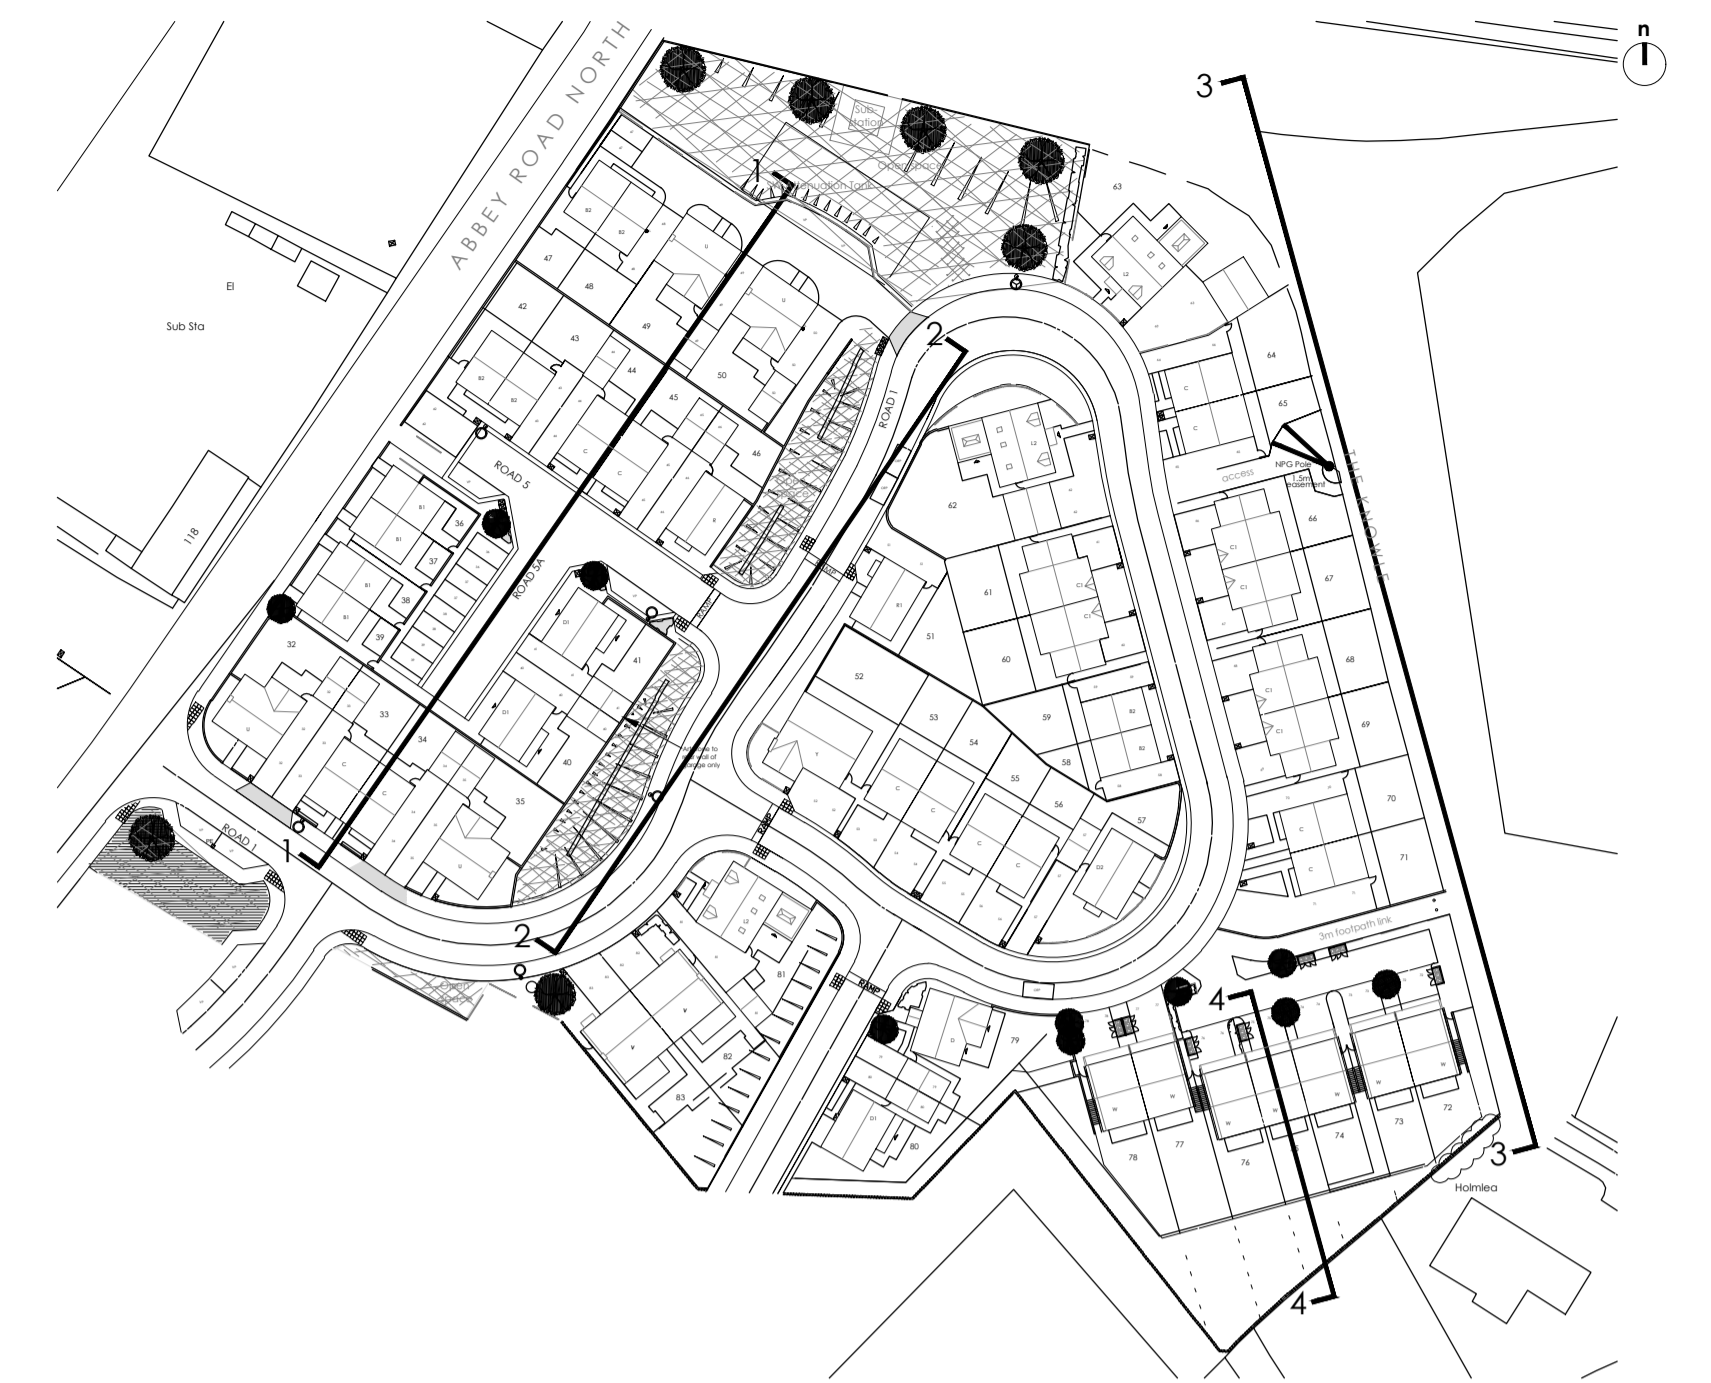


Site Plan key
1:1000

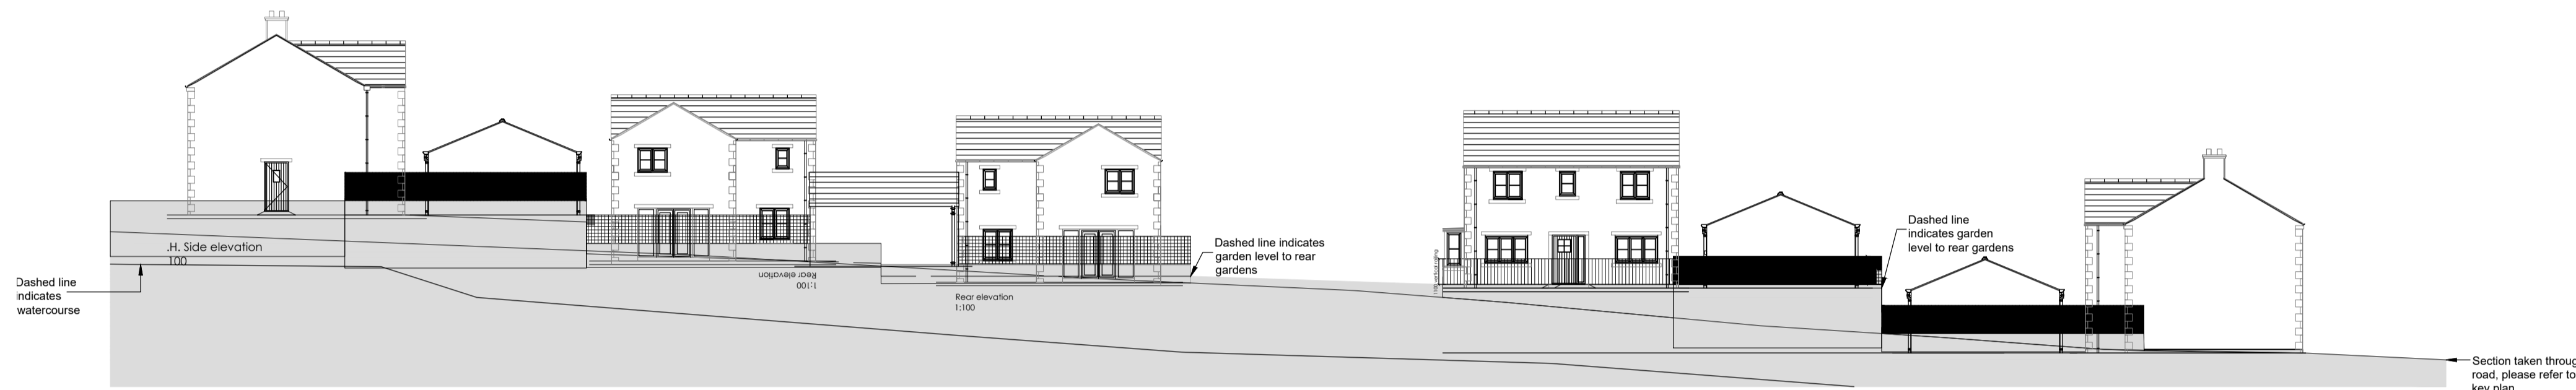

Section 2 - 2
1:200



Section 3 - 3
1:200

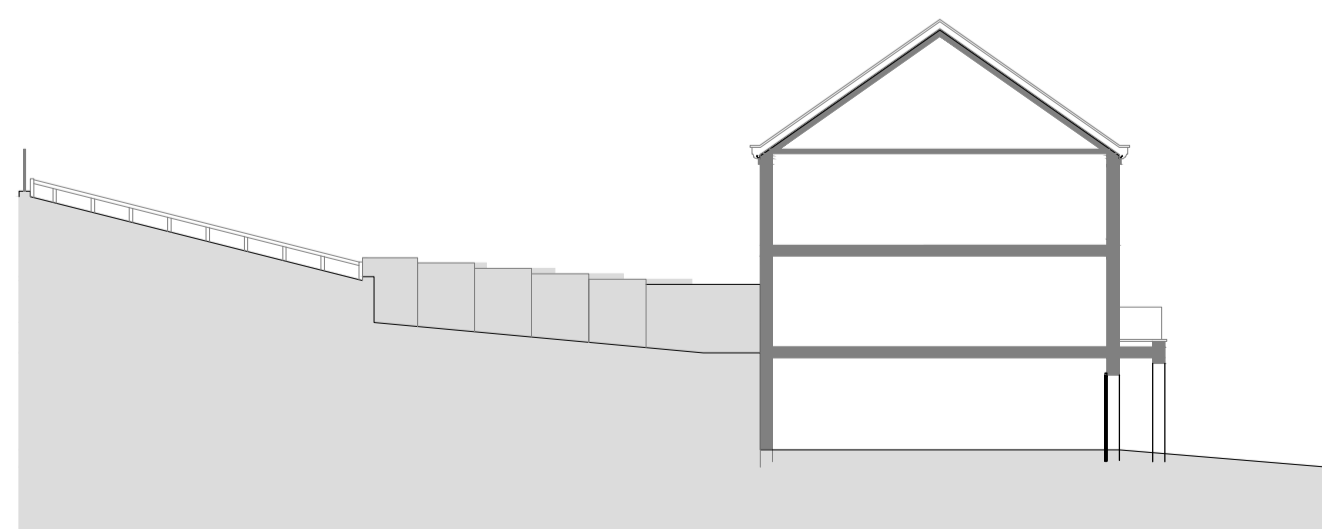

Section 4 - 4
1:200

P4	Dimensions added to section 3	01/04/26	MT
P3	Minor amends following client feedback	02/07/24	KL KL
P2	Minor amends following client feedback	02/07/24	KL KL
P1	Additional notes and rear garden level added to drawing	01/07/24	KL KL

All dimensions to be verified on site, and the Architect informed of any discrepancy. All drawings and specifications should be read in conjunction with the Health and Safety Plan; all conflicts should be reported to the appointed Principal Designer.

Yorkshire Country Properties
Phase 2
Abbey Road, Shepley

Sheet Name: Proposed site sections


Purpose of Issue: Planning Status: -

Date: 25/06/24 Checked By: CB

Drawn By: KL Scale @ A1: 1:200

Project No: 8834 Revision: P4

Drawing No: 8834-BOW-A0-ZZ-DR-A-1050

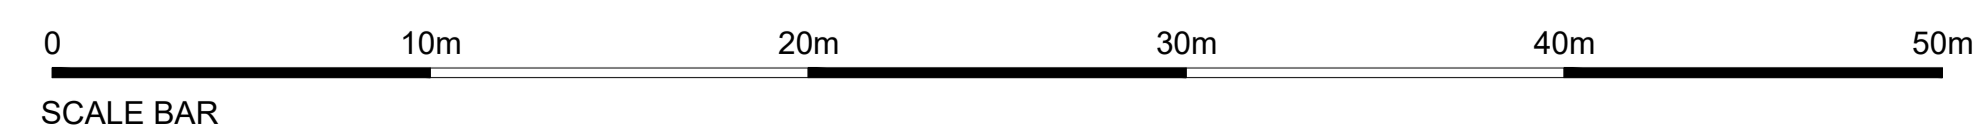

Do not scale from this drawing. This drawing is the copyright of Bowman Riley Architects Limited. © p:\architecture\residential\8834 - abbey road, shepley\8834 - 03 cad\0000 existing, presentation, planning\ss\8834-bow-a0-zz-m2-e-1050-p4-site sections.dwg