



Front Elevation SE  
1 : 100



Rear Elevation NW  
1 : 100



Front Elevation SE Showing Solar Panel and Portico  
1 : 100




Rear Elevation SW  
1 : 100


← SOLAR PANELS →



View of Garage as Existing

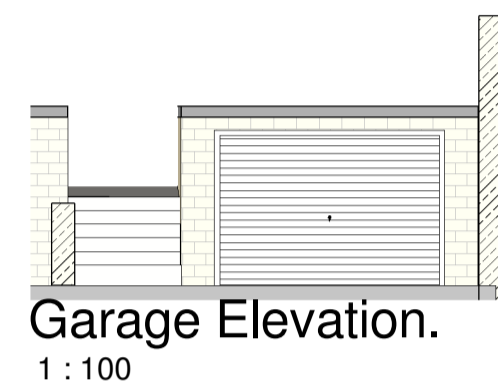

Garage Elevation.  
1 : 100

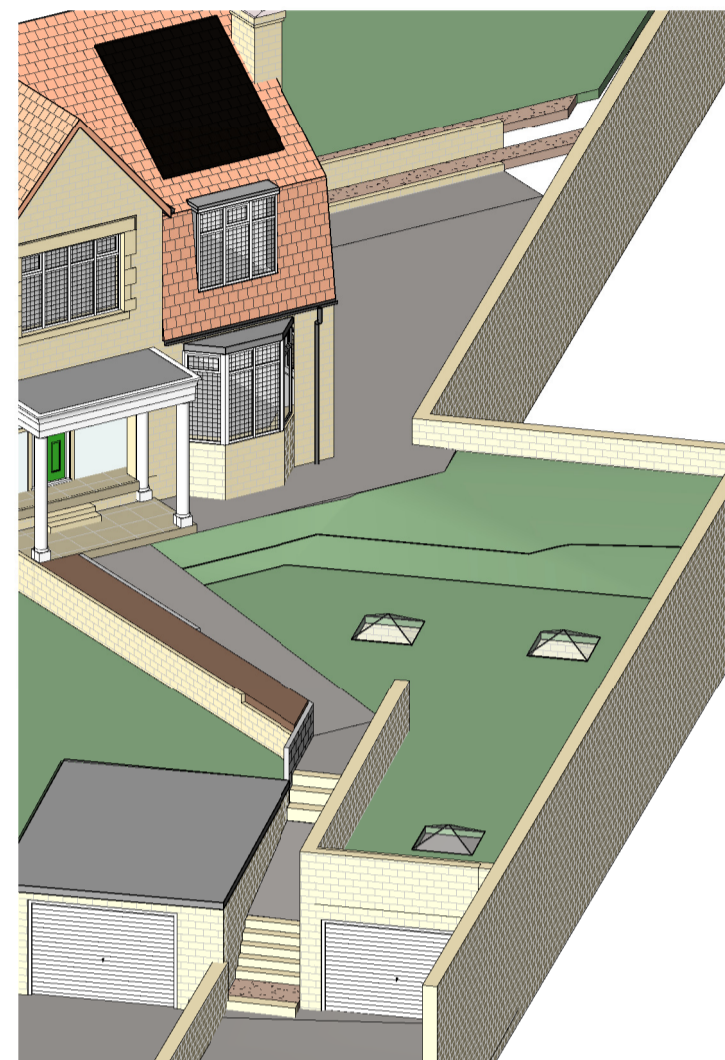


View of Garage as Proposed




Garage Elevation  
1 : 100




View of Portico

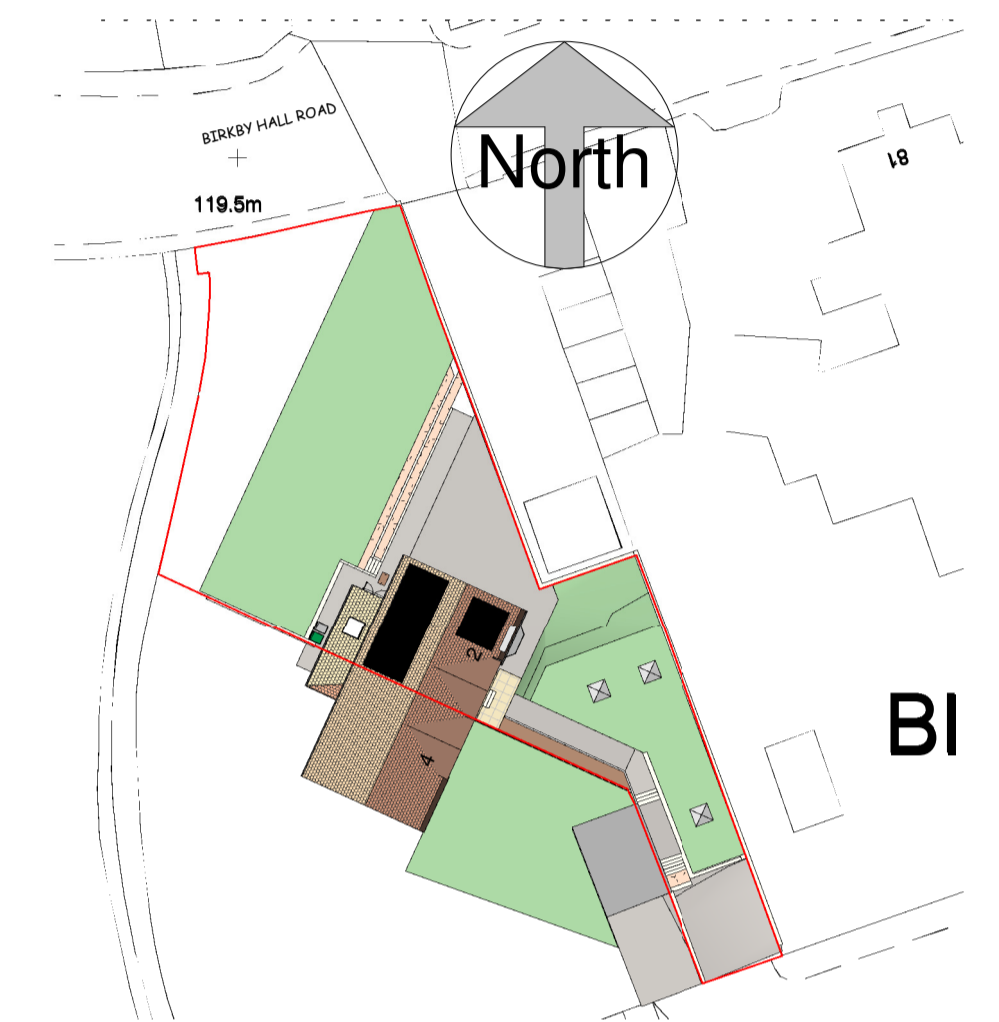


Block Plan  
1 : 500

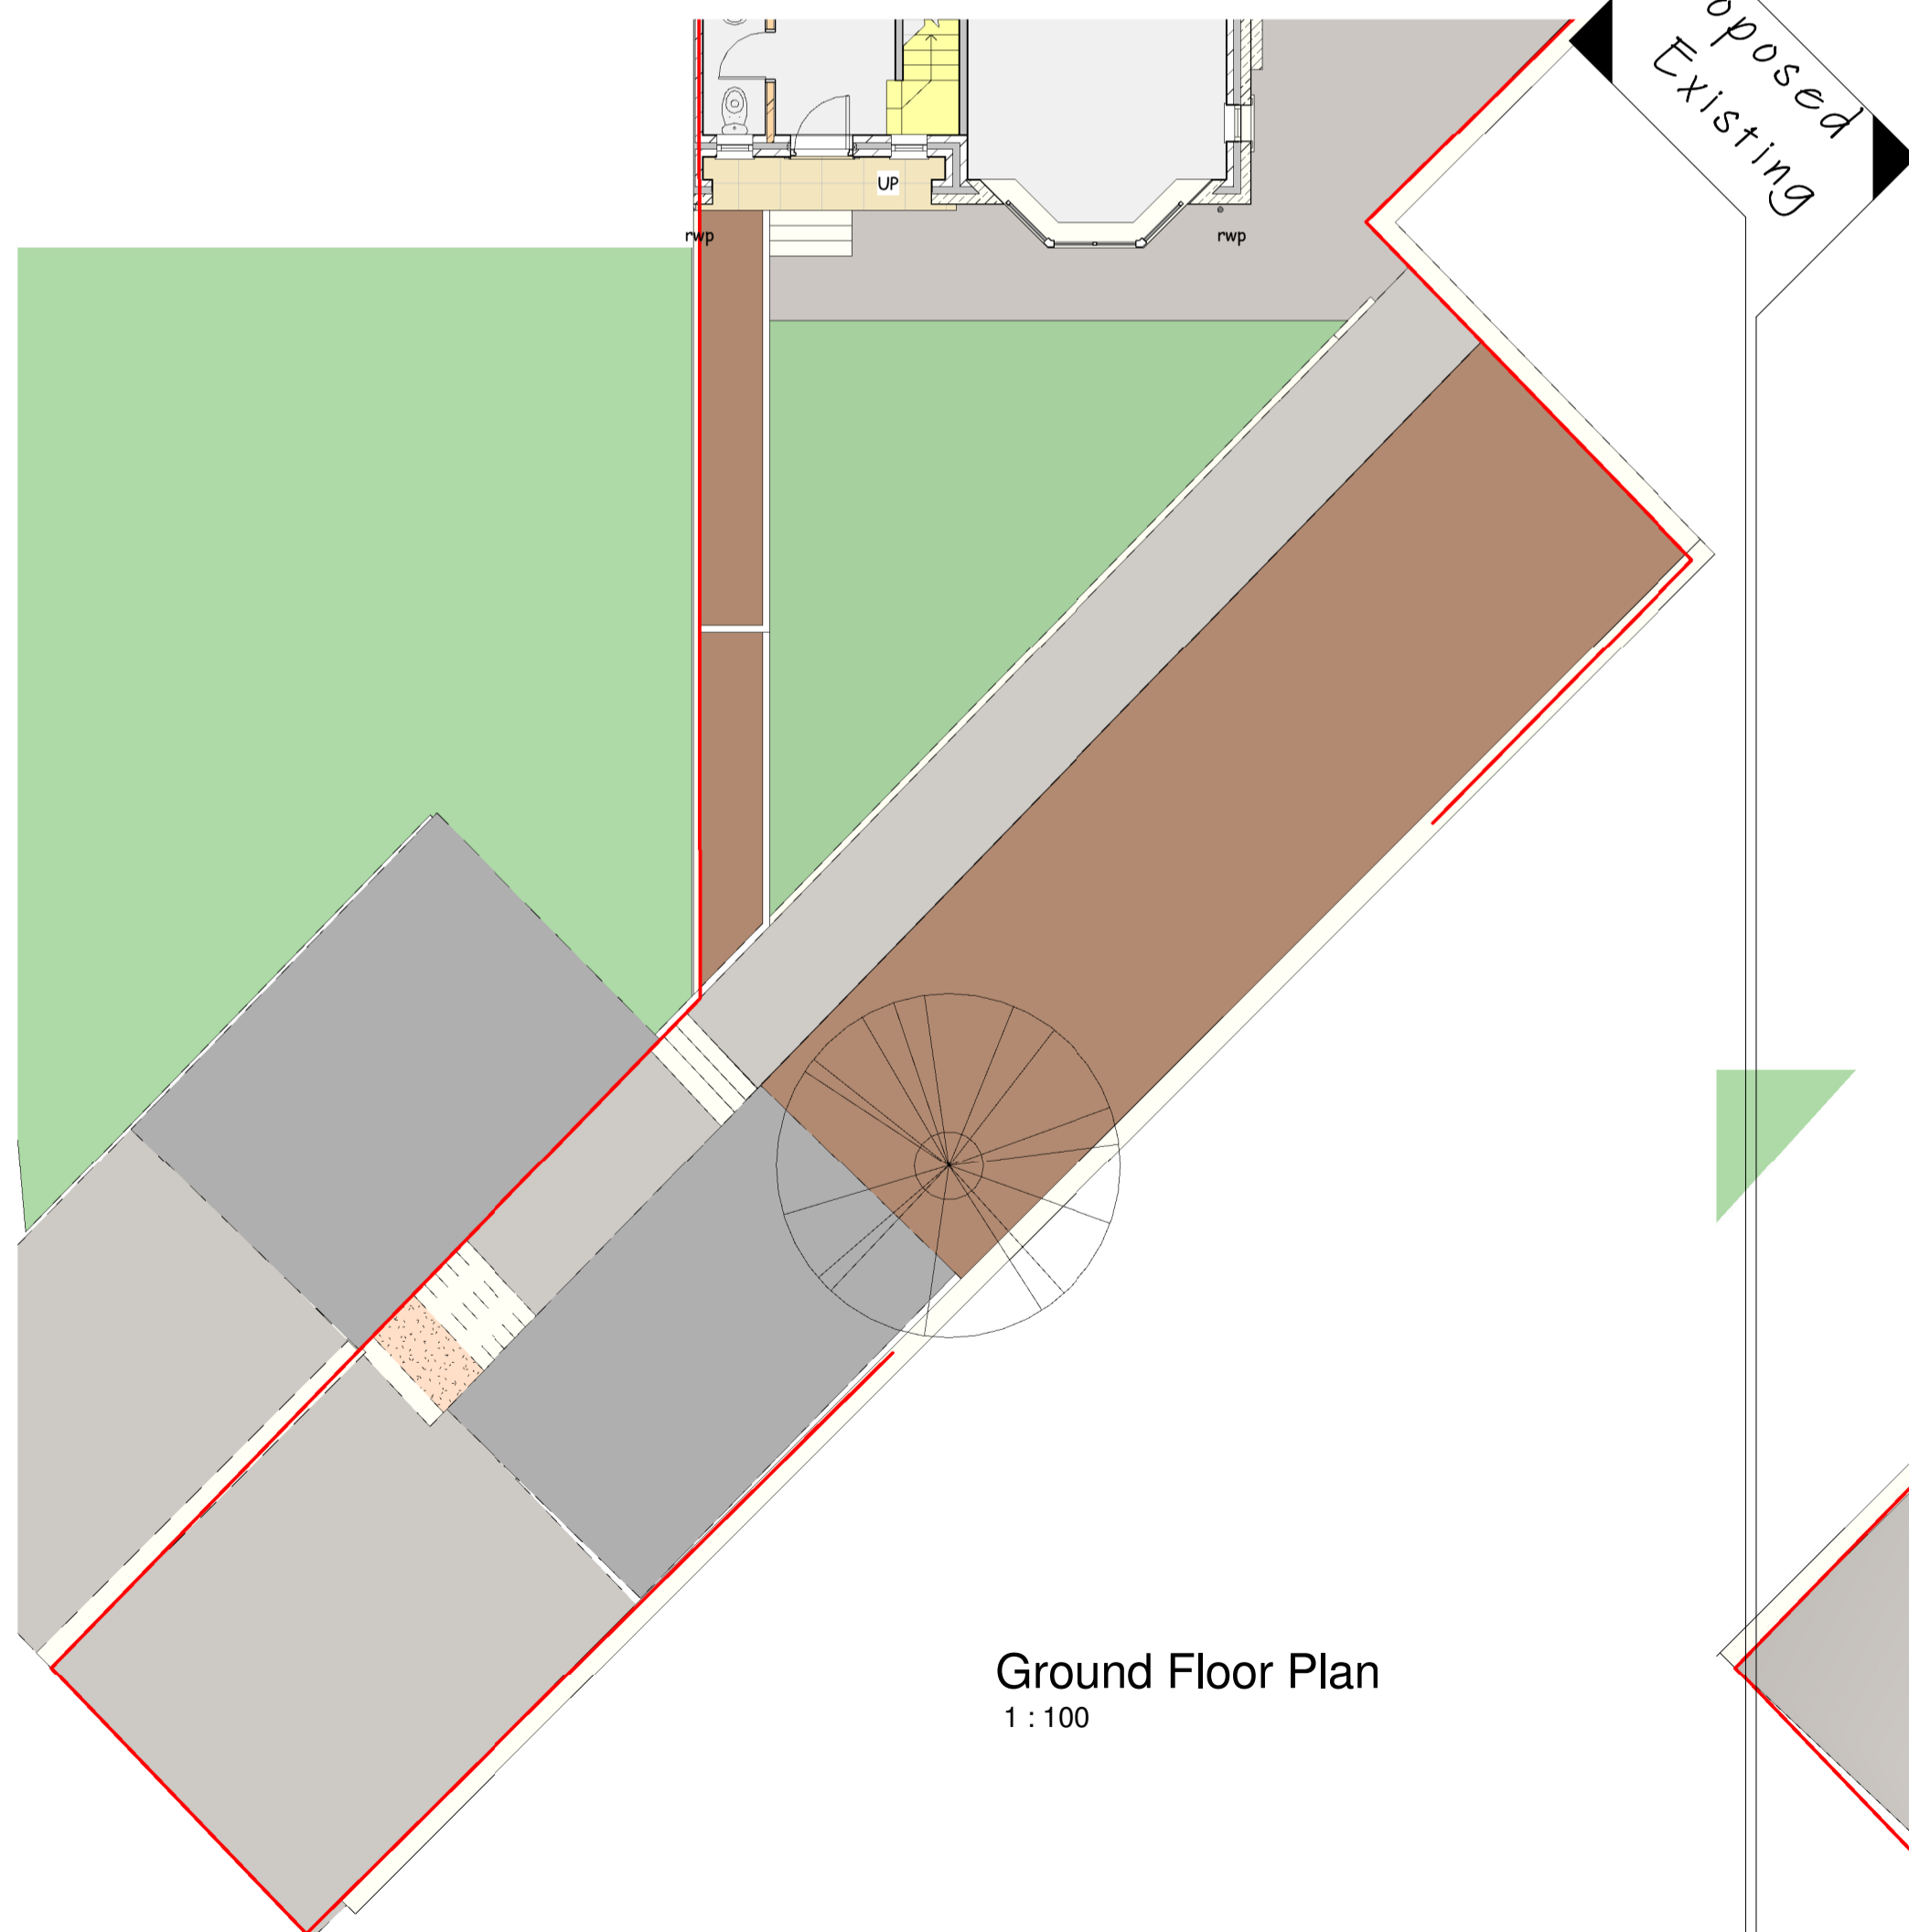


Ground Floor Plan  
1 : 100

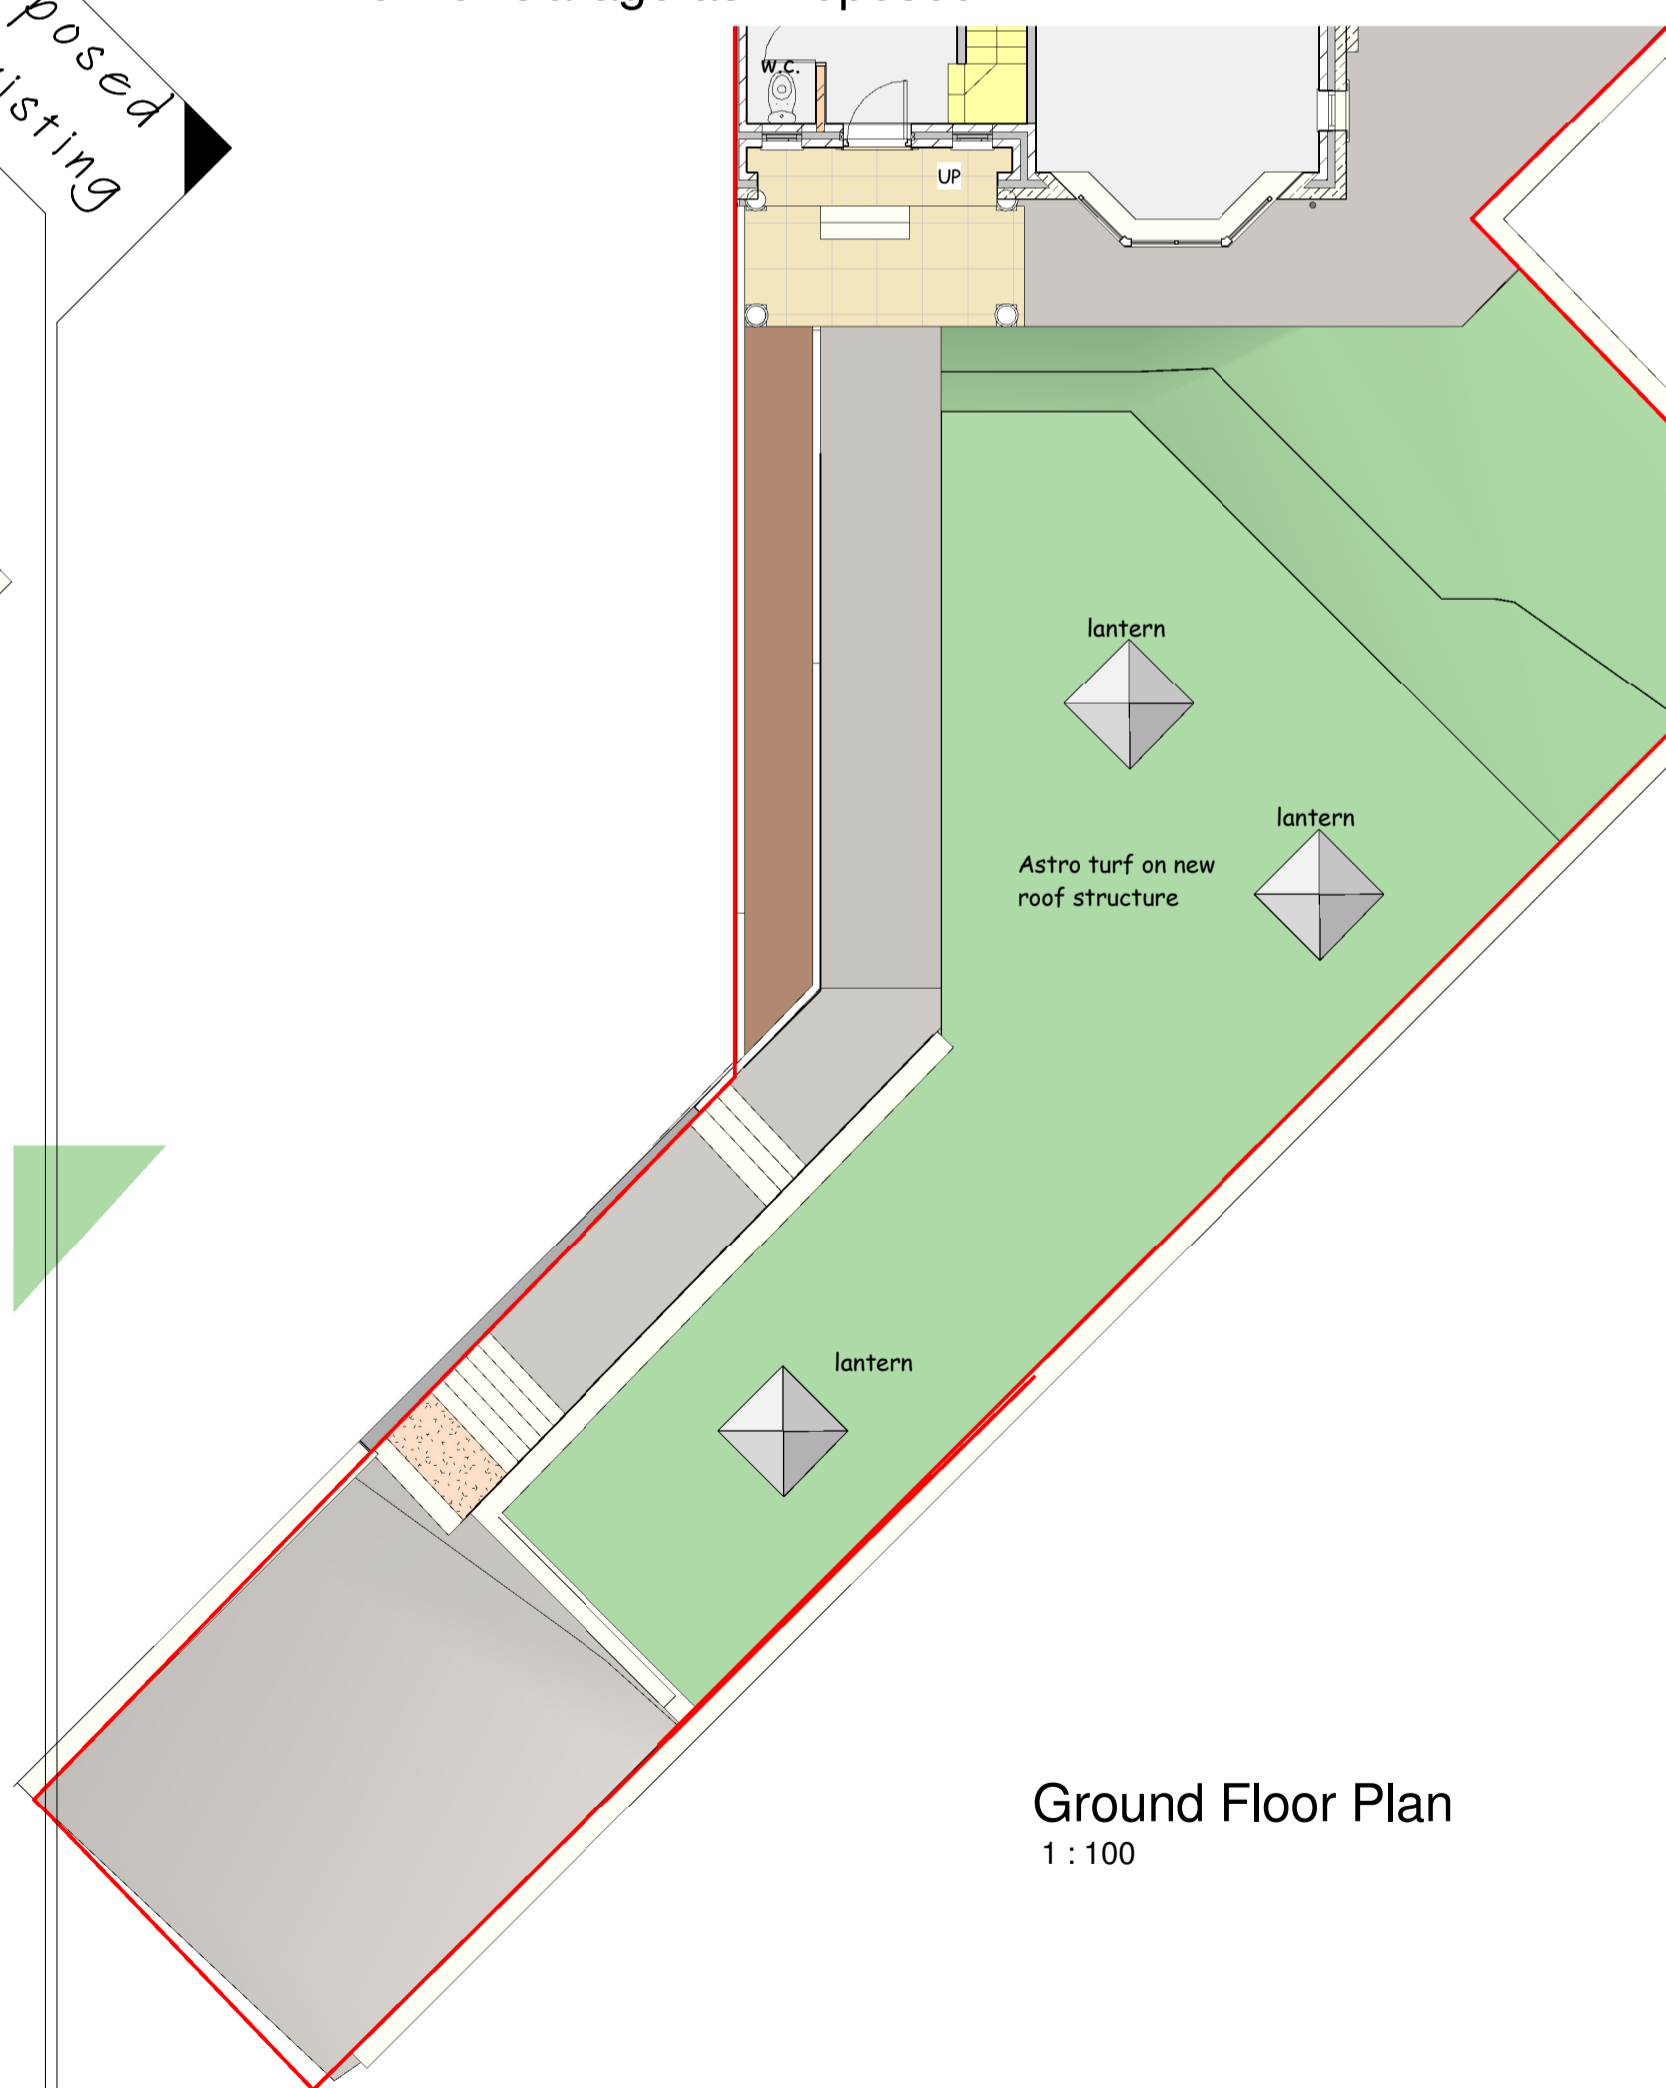

Ground Floor Plan  
1 : 100

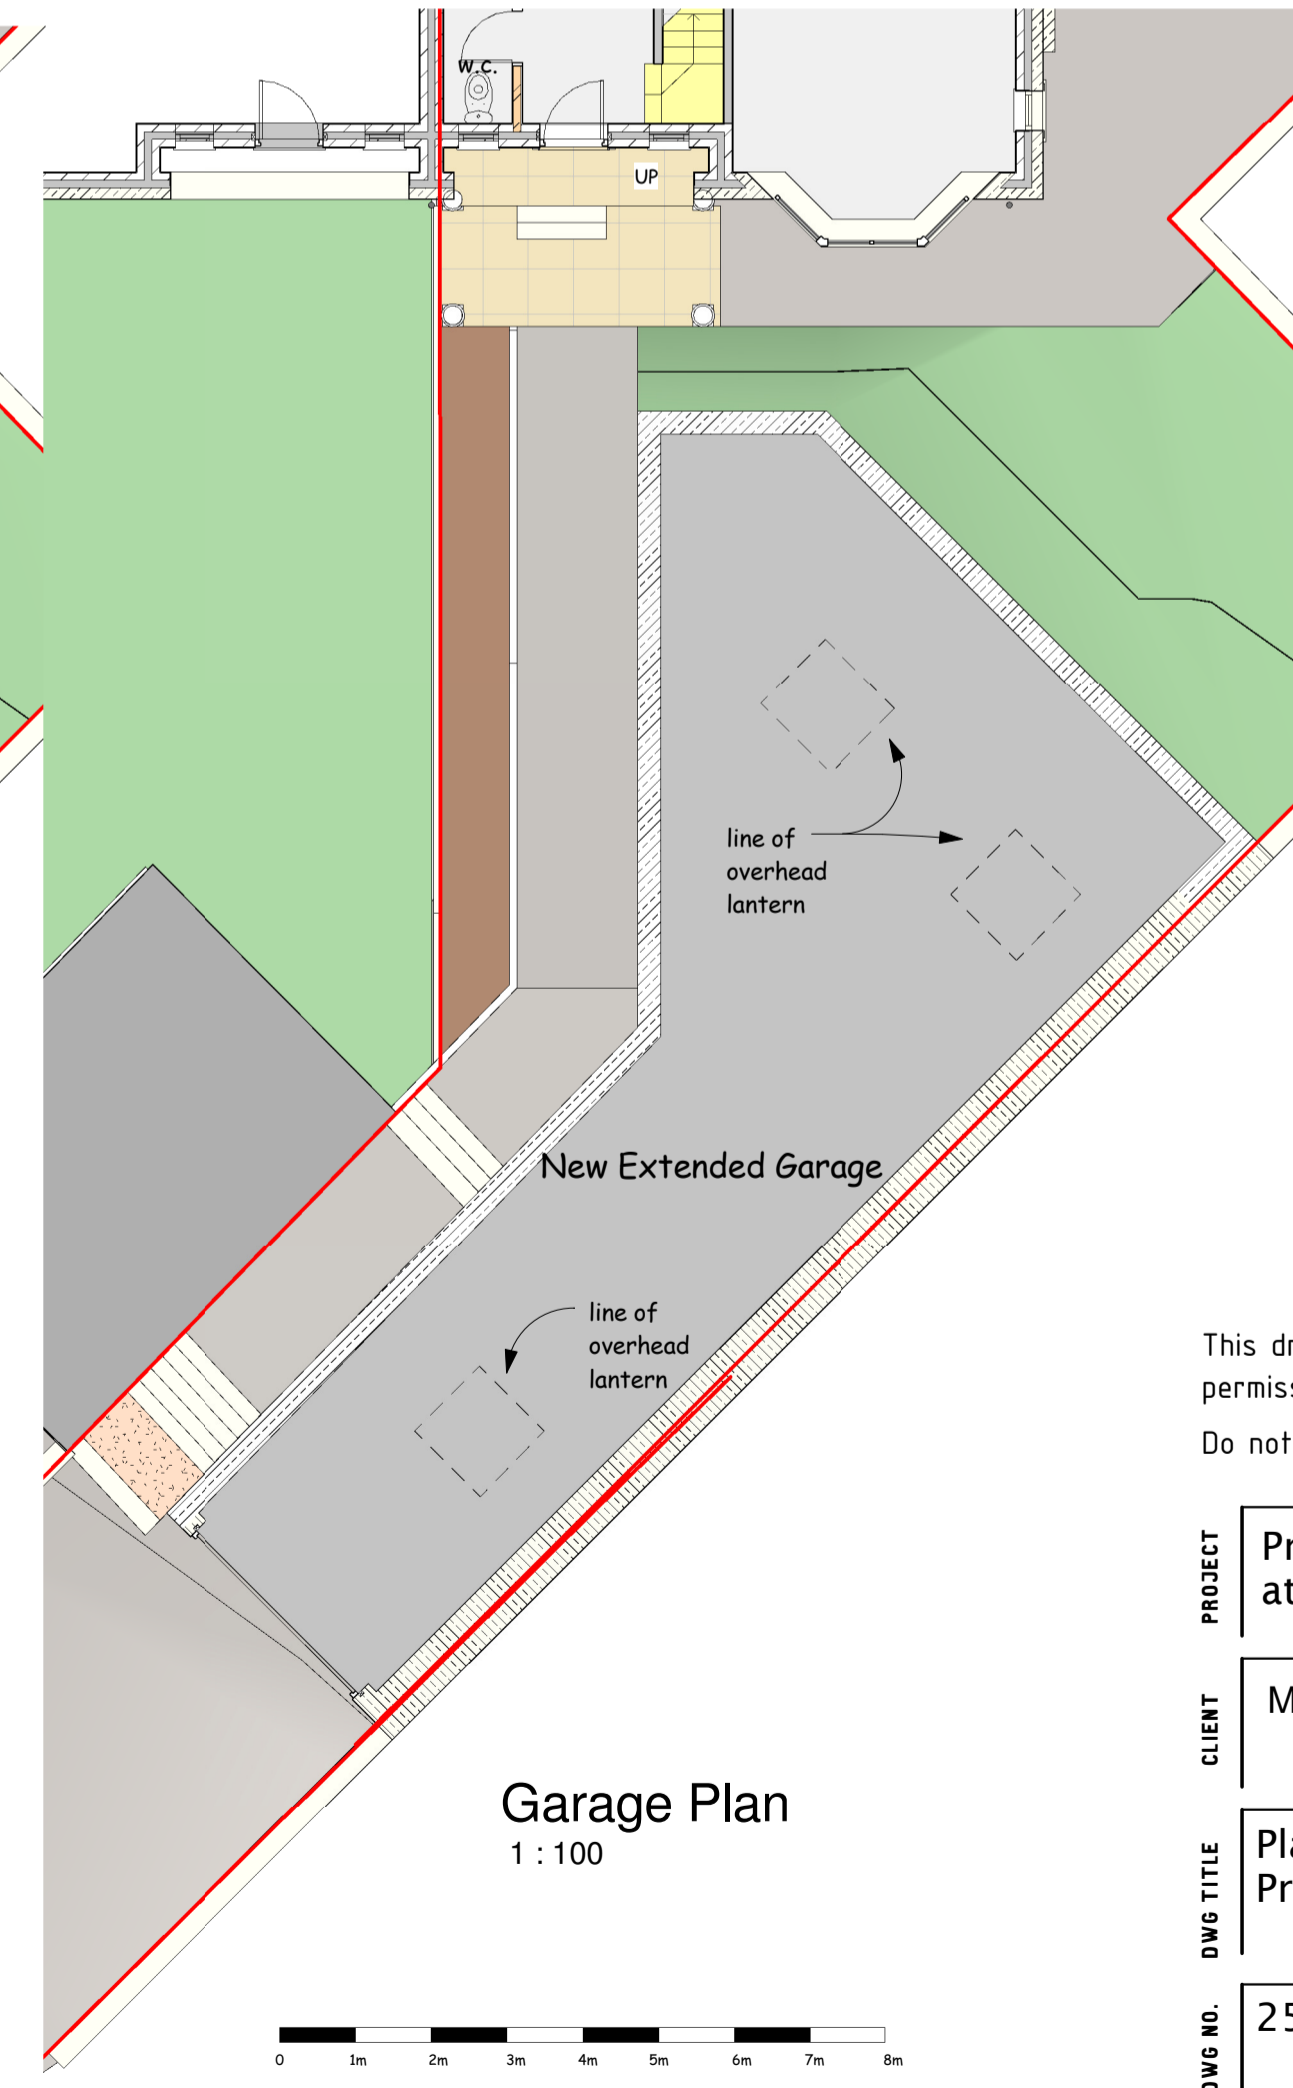

Garage Plan  
1 : 100

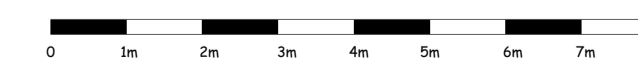

scale 1 : 100 @ sheet size A1



Location Plan.  
1 : 1250

This drawing is copyright and must not be reproduced without written permission

Do not scale - Use figured dimensions only

PROJECT Proposed New Garage, Portico and Solar Panels to House at 2 Newlands Avenue, Birkby, Huddersfield HD2 2UU

CLIENT Mr T Smith

DWG TITLE Plans, Elevations and Views as Existing and Proposed

DWG NO. 2512 - 01

SCALE 1 : 100  
1 : 500  
1 : 1250

DATE 18/10/2022

DB ARCHITECTS

12 Tinker Lane, Meltham, Holmfirth, HD9 4EX

t:01484 850579 e:david.dbarchitects@virginmedia.com

