



FLOOR PLAN

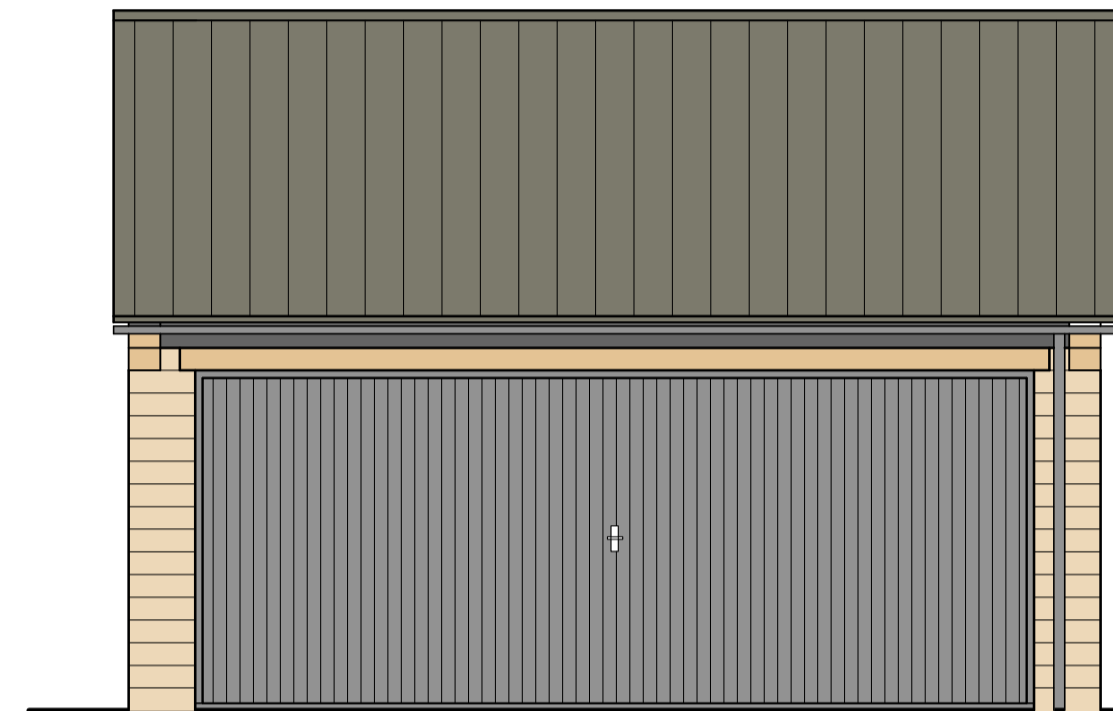


FRONT ELEVATION

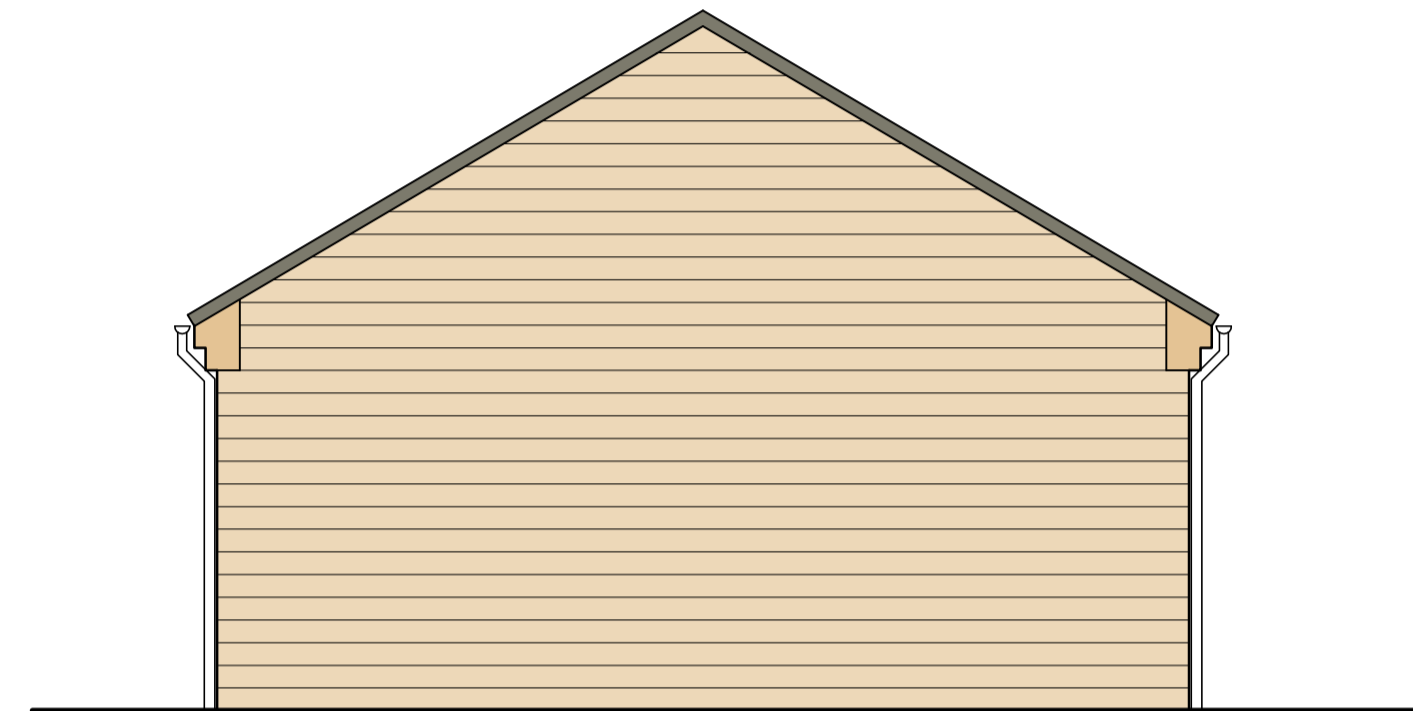

SIDE ELEVATION



REAR ELEVATION

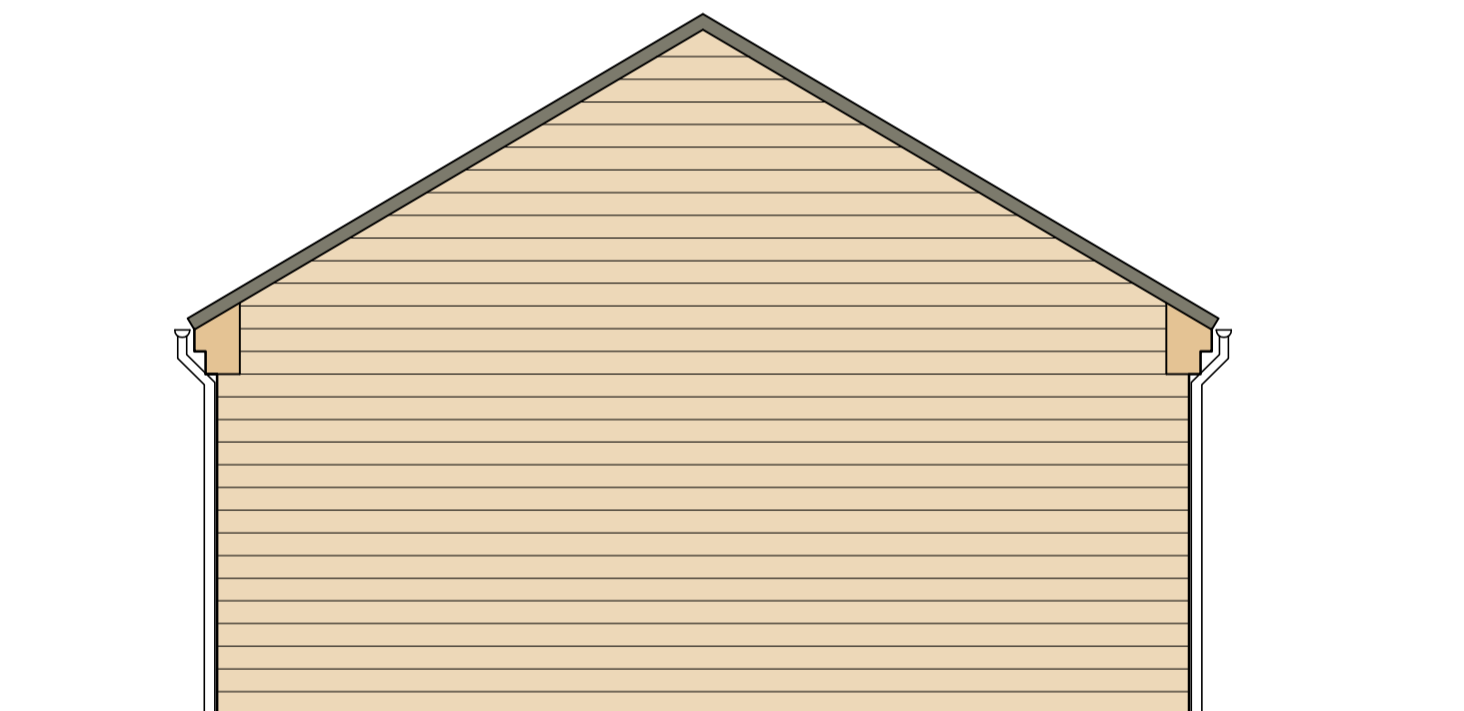

SIDE ELEVATION

DOUBLE GARAGE - PLOT 15

1. CHECK ALL DIMENSIONS ON SITE PRIOR TO WORK COMMENCING
 2. CONTRACTOR TO REPORT ANY DISCREPANCIES TO ELDER LESTER ARCHITECTS
 3. ORDINANCE SURVEY DATA IS USED ON ELDER LESTER DRAWINGS, ELDER LESTER IS NOT RESPONSIBLE FOR THE ACCURACY OF DIMENSIONS RELATING TO ORDINANCE SURVEY DATA OR THAT OUTSIDE OF INSERTED TOPOGRAPHIC SURVEY INFORMATION
 4. WORK WITHIN THE CONSTRUCTION (DESIGN & MANAGEMENT) REGULATIONS 2015 IS NOT TO START UNTIL A HEALTH & SAFETY PLAN HAS BEEN PRODUCED (BY OTHERS)
 5. THIS DRAWING IS FOR USE BY THE CLIENT ONLY AND FOR THE LOCATION SPECIFIED. COPYRIGHT & ANY DESIGNS THEREIN ARE THE PROPERTY OF ELDER LESTER ARCHITECTS & MUST NOT BE COPIED WITHOUT WRITTEN AGREEMENT



PROJECT/CLIENT:
 PROPOSED RESIDENTIAL DEVELOPMENT
 PARKWOOD ROAD
 GOLCAR
 THE MANDALE GROUP

DRAWING INFORMATION:
 GARAGE DRAWING
 PLOT 15
 -
 -

RECENT REVISION NOTES:
 REV B - 18/11/2025 - GARAGE DOOR STYLE CHANGED

ELDER LESTER ARCHITECTS
 REEDS MILL, ATLAS WYND,
 YARM
 TS15 9AD
 TEL: 01642 782211
 WWW.ELDERLESTER.CO.UK



SCALE & PAPER SIZE: 1:50 @ A1
 DATE CREATED: 11/10/2024
 DATE OF LAST ISSUE: 18/11/2025
 DRAWN/ISSUED BY: MTE
 DRAWING No: 2440-P007B