


AS




PROPOSED FRONT ELEVATION

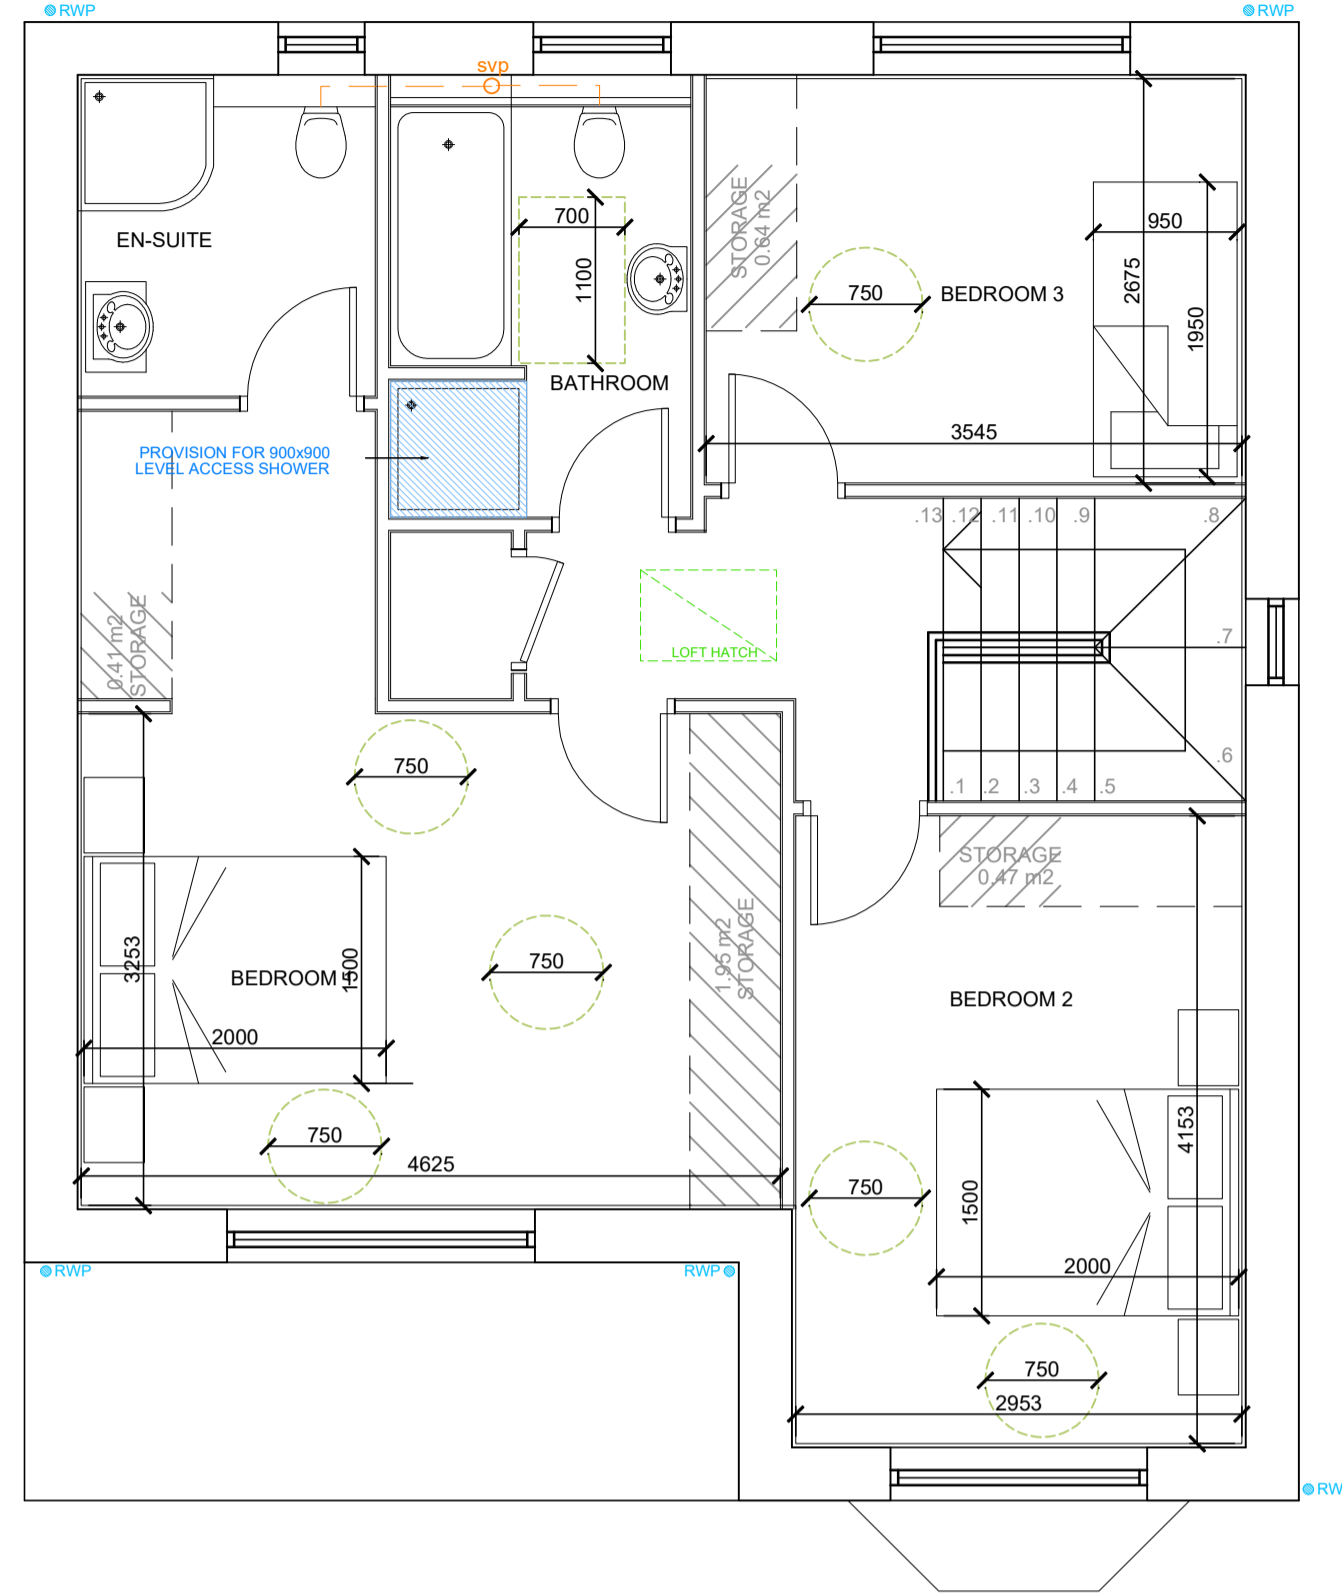


PROPOSED SIDE ELEVATION

FIRST FLOOR PLAN

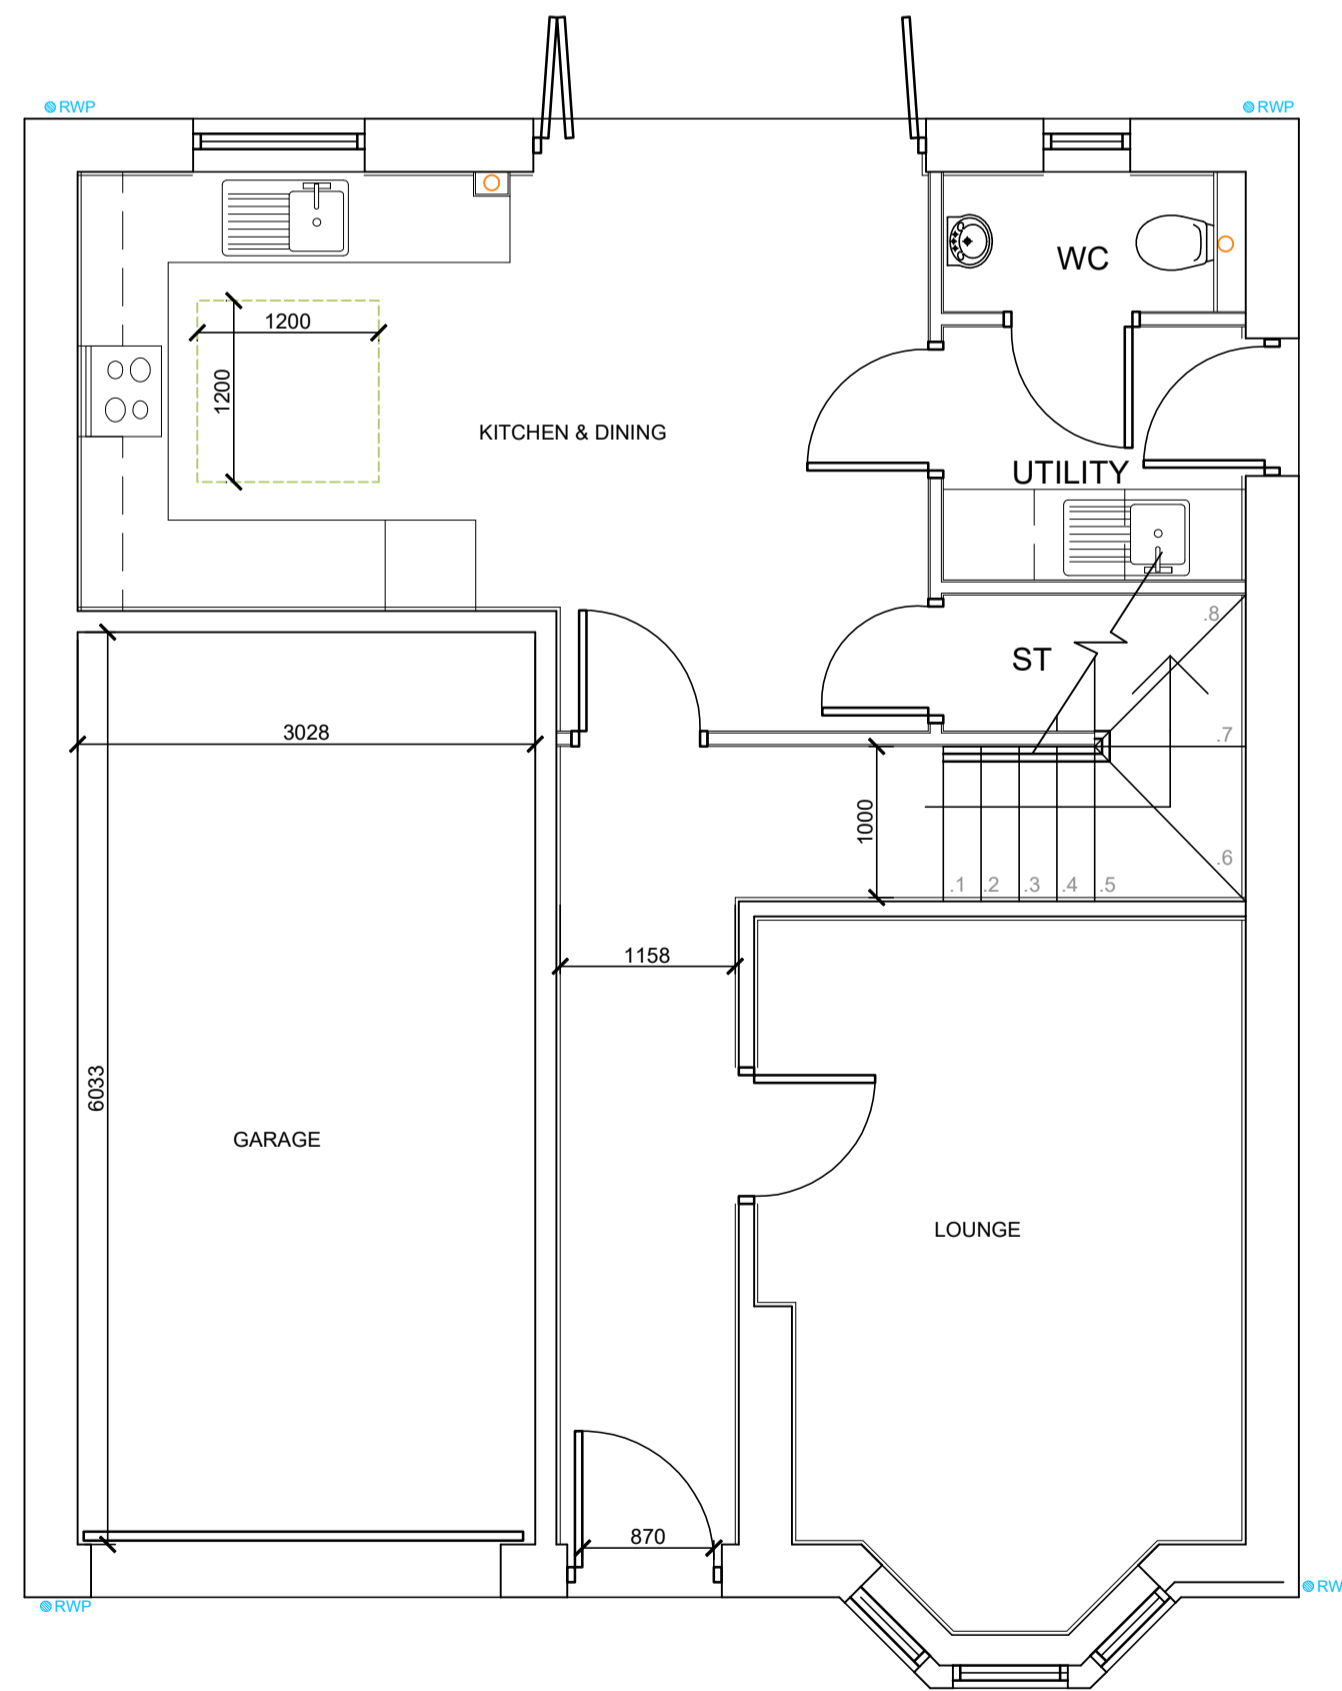

PROPOSED REAR ELEVATION

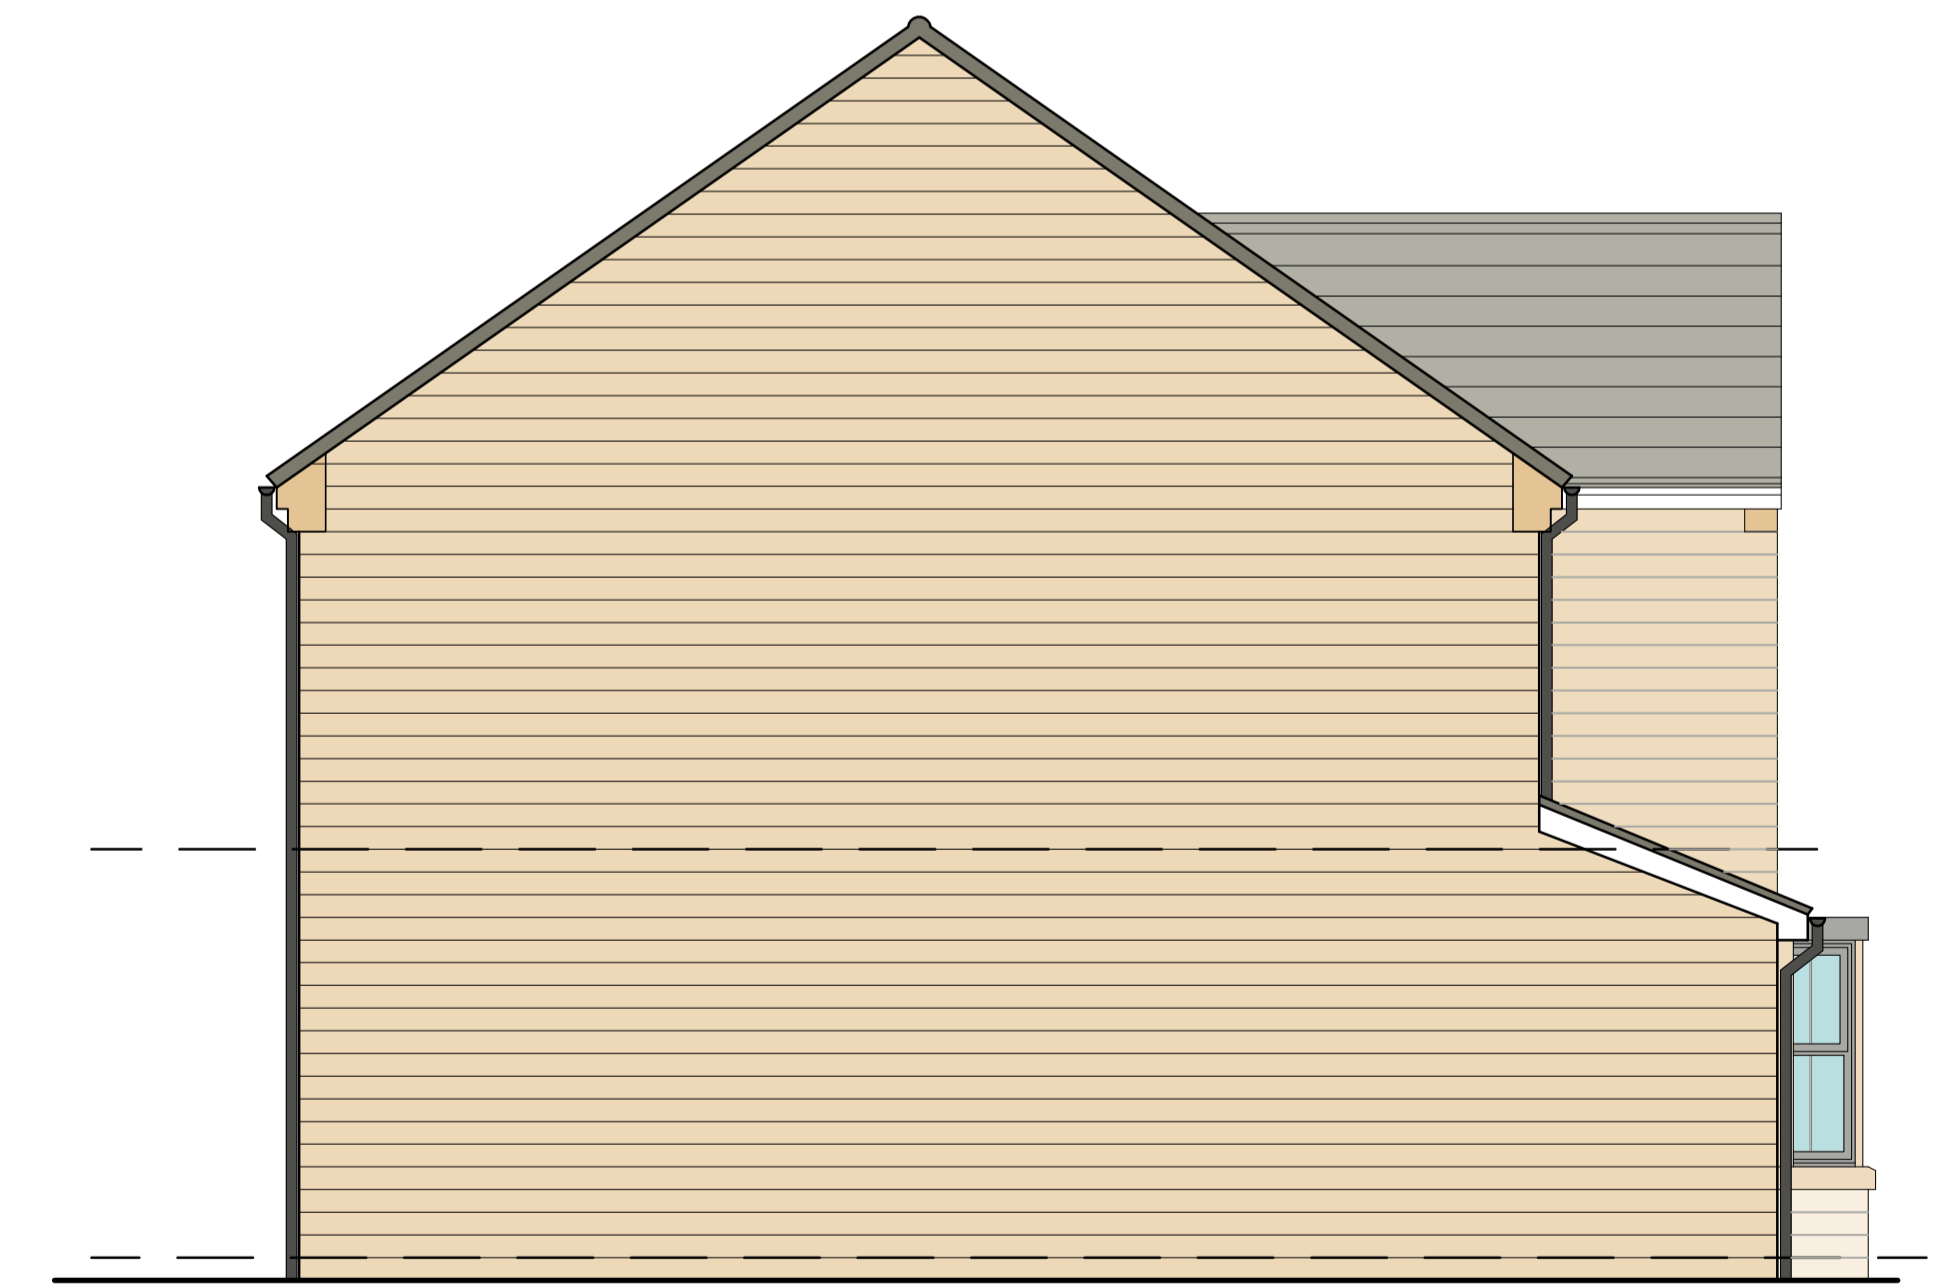

PROPOSED SIDE ELEVATION

- CHECK ALL DIMENSIONS ON SITE PRIOR TO WORK COMMENCING
- CONTRACTOR TO REPORT ANY DISCREPANCIES TO ELDER LESTER ARCHITECTS
- ORDNANCE SURVEY DATA IS USED ON ELDER LESTER DRAWINGS, ELDER LESTER IS NOT RESPONSIBLE FOR THE ACCURACY OF DIMENSIONS RELATING TO ORDNANCE SURVEY DATA OR THAT OUTSIDE OF INSERTED TOPOGRAPHIC SURVEY INFORMATION
- WORK WITHIN THE CONSTRUCTION (DESIGN & MANAGEMENT) REGULATIONS 2015 IS NOT TO START UNTIL A HEALTH & SAFETY PLAN HAS BEEN PRODUCED (BY OTHERS)
- THIS DRAWING IS FOR USE BY THE CLIENT ONLY AND FOR THE LOCATION SPECIFIED, COPYRIGHT & ANY DESIGNS THEREIN ARE THE PROPERTY OF ELDER LESTER ARCHITECTS & MUST NOT BE COPIED WITHOUT WRITTEN AGREEMENT



PROJECT/CLIENT:  
RESIDENTIAL DEVELOPMENT  
PARKWOOD ROAD  
GOLCAR  
HUDDERSFIELD  
THE MANDALE GROUP

DRAWING INFORMATION:  
LAUREL HOUSE TYPE - 1220 sq.ft (3BED/ 5Ppl)  
PROPOSED PLANS AND ELEVATIONS  
PLOTS 01 (AS)  
PLOT 28 (OPP)  
PLANNING

RECENT REVISION NOTES:  
REV A - 07/11/2025 - PLOT No. AMENDED TO SUIT NEW SITE PLAN, WINDOW BARS AND STONE DETAILS ADDED  
REV B - 18/11/2025 - NEW GARAGE DOOR AND FRONT DOOR STYLE

ELDER LESTER ARCHITECTS  
REEDS MILL, ATLAS WYND,  
YARM  
TS15 9AD  
TEL: 01642 782211  
WWW.ELDERLESTER.CO.UK



SCALE & PAPER SIZE: 1:50 @ A1  
DATE CREATED: 11/10/2024  
DATE OF LAST ISSUE: 18/11/2025  
DRAWN/ISSUED BY: MTE  
DRAWING No:  
**2440-P005B**