


GROUND FLOOR PLANS




FIRST FLOOR PLANS

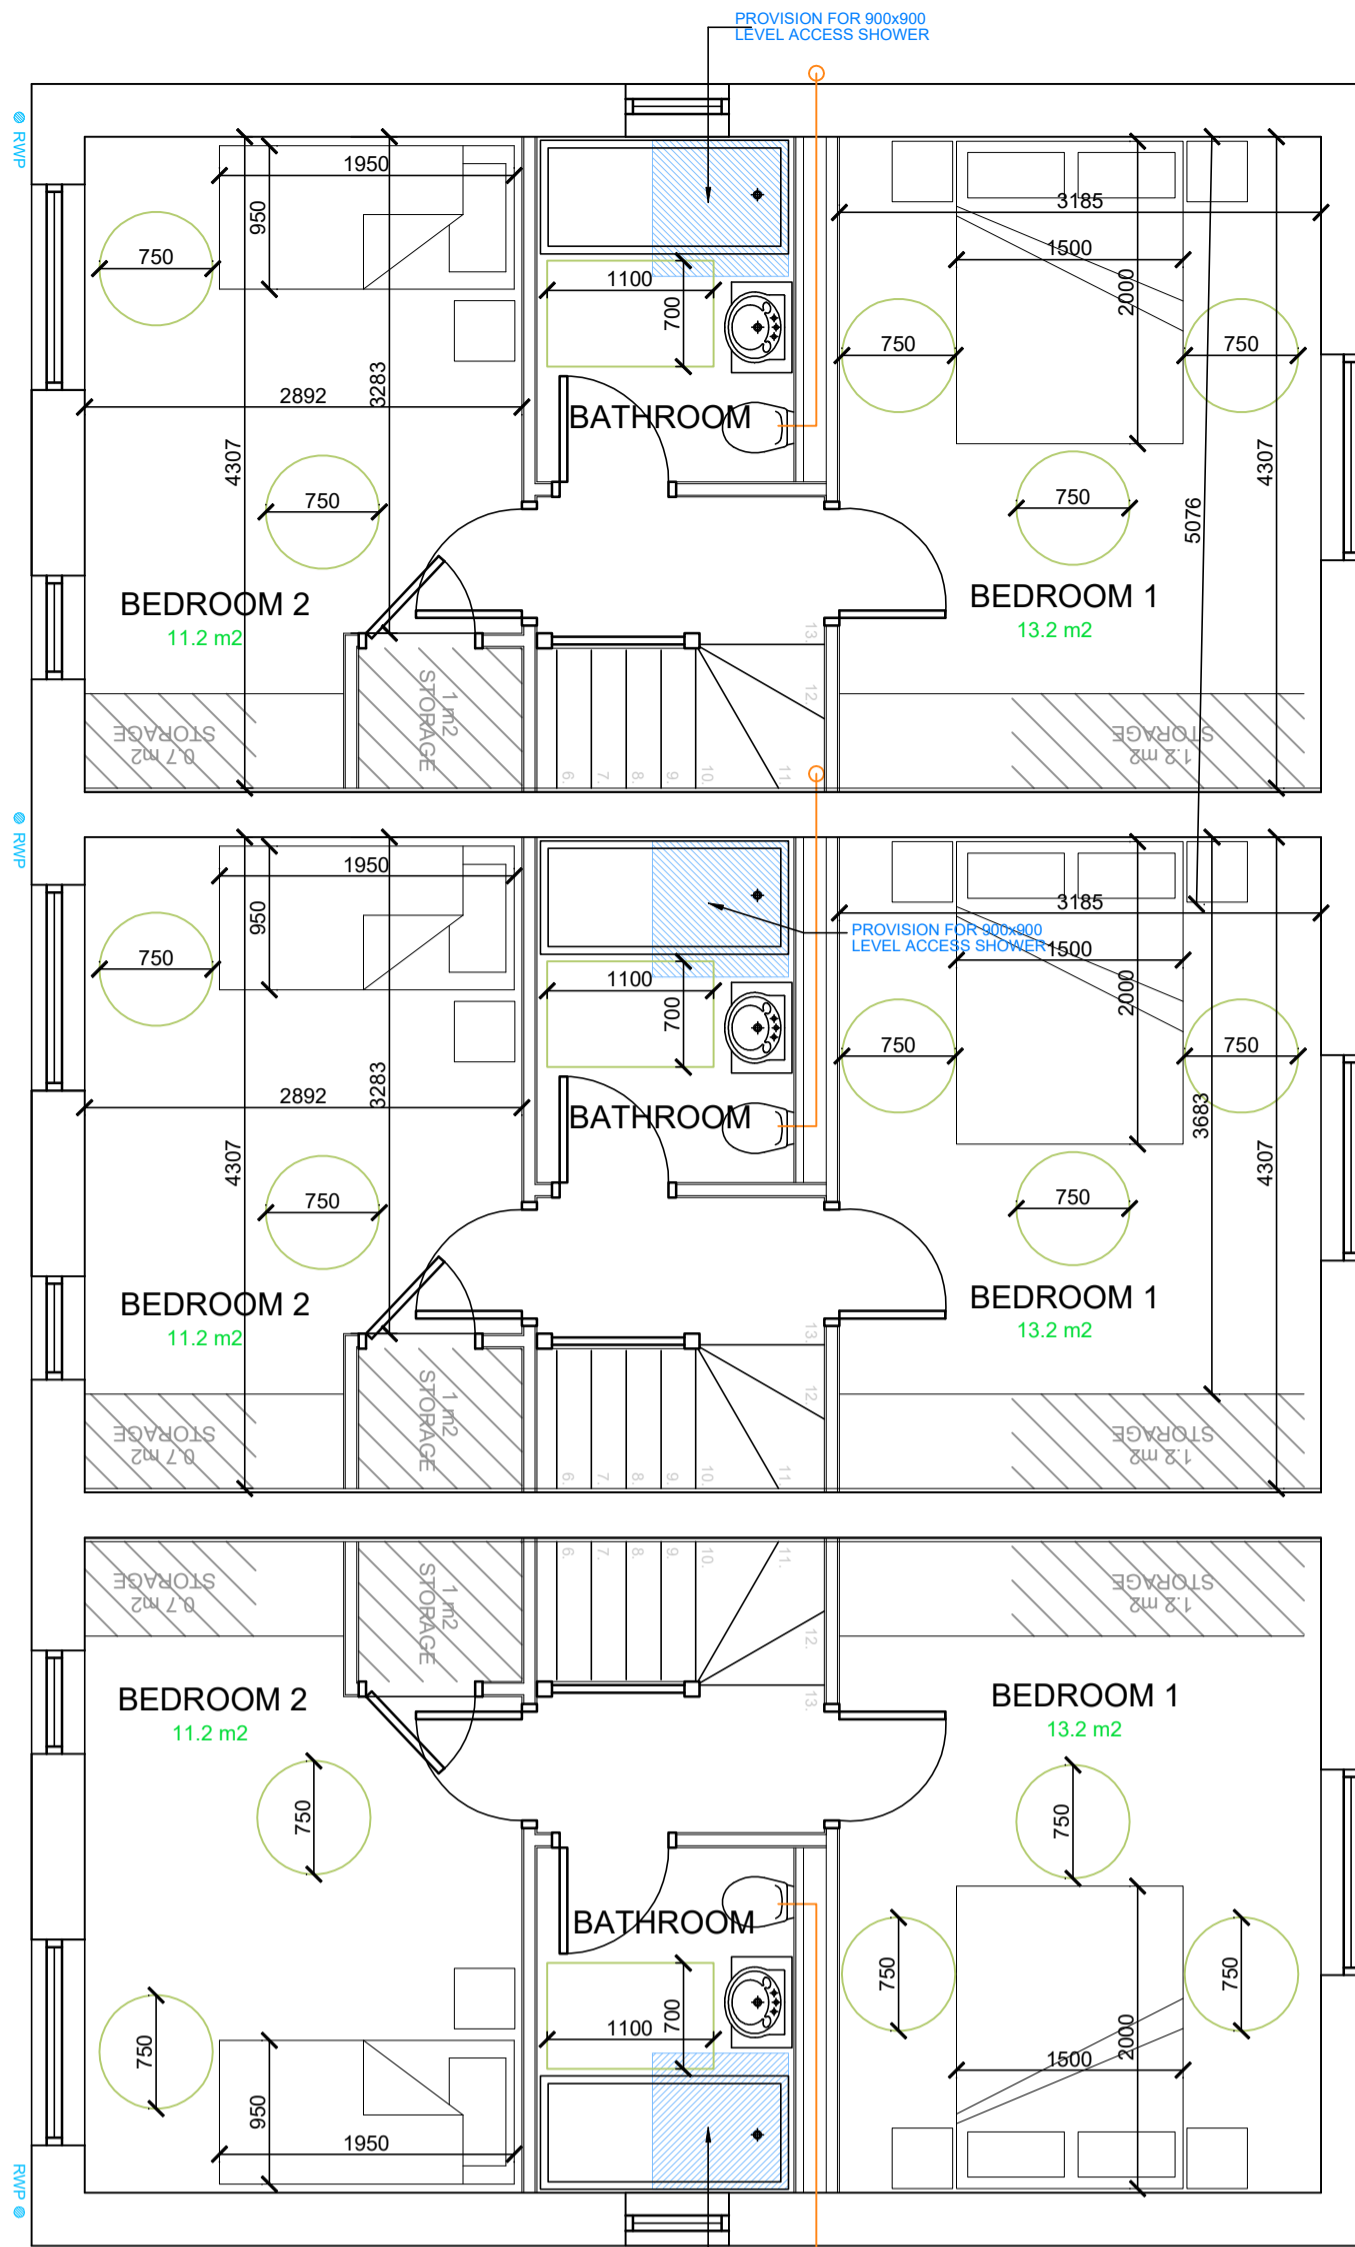


PROPOSED FRONT ELEVATIONS



PROPOSED REAR ELEVATIONS

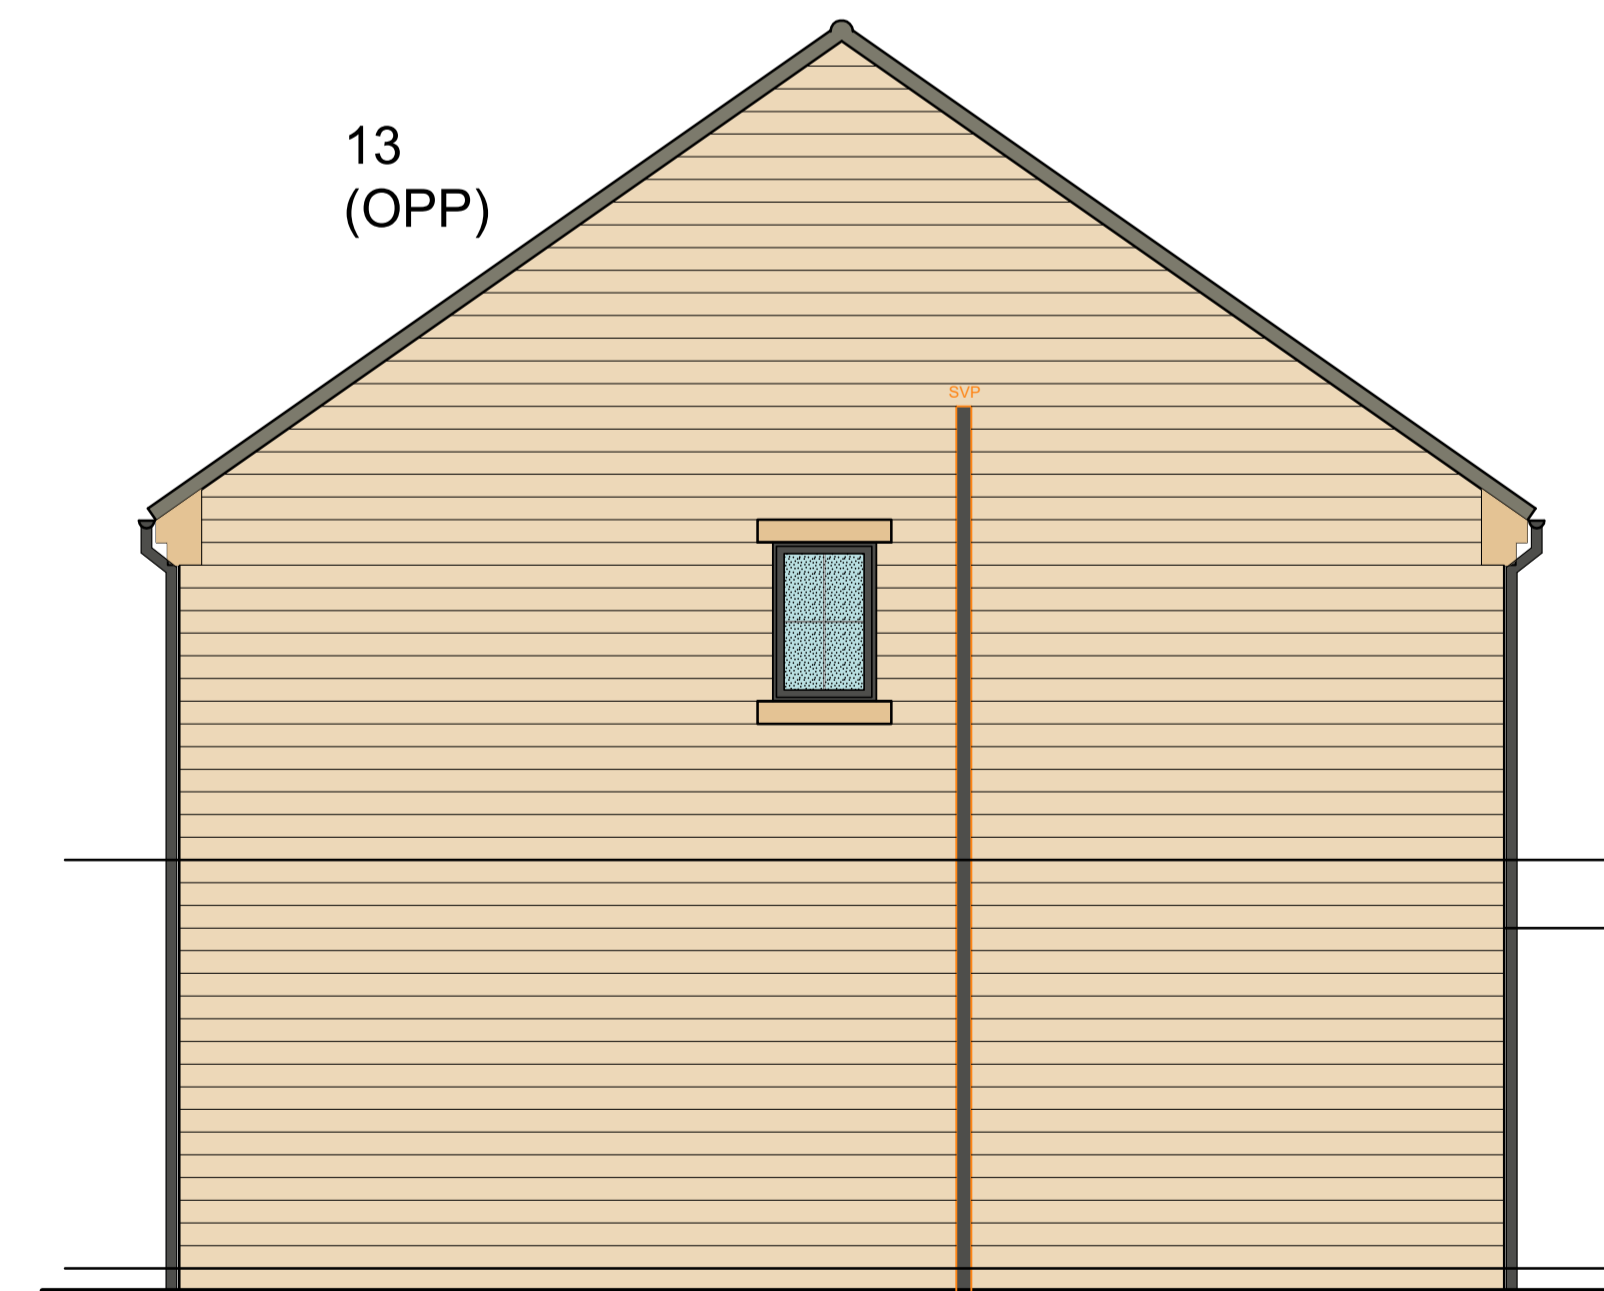

PROPOSED SIDE ELEVATIONS

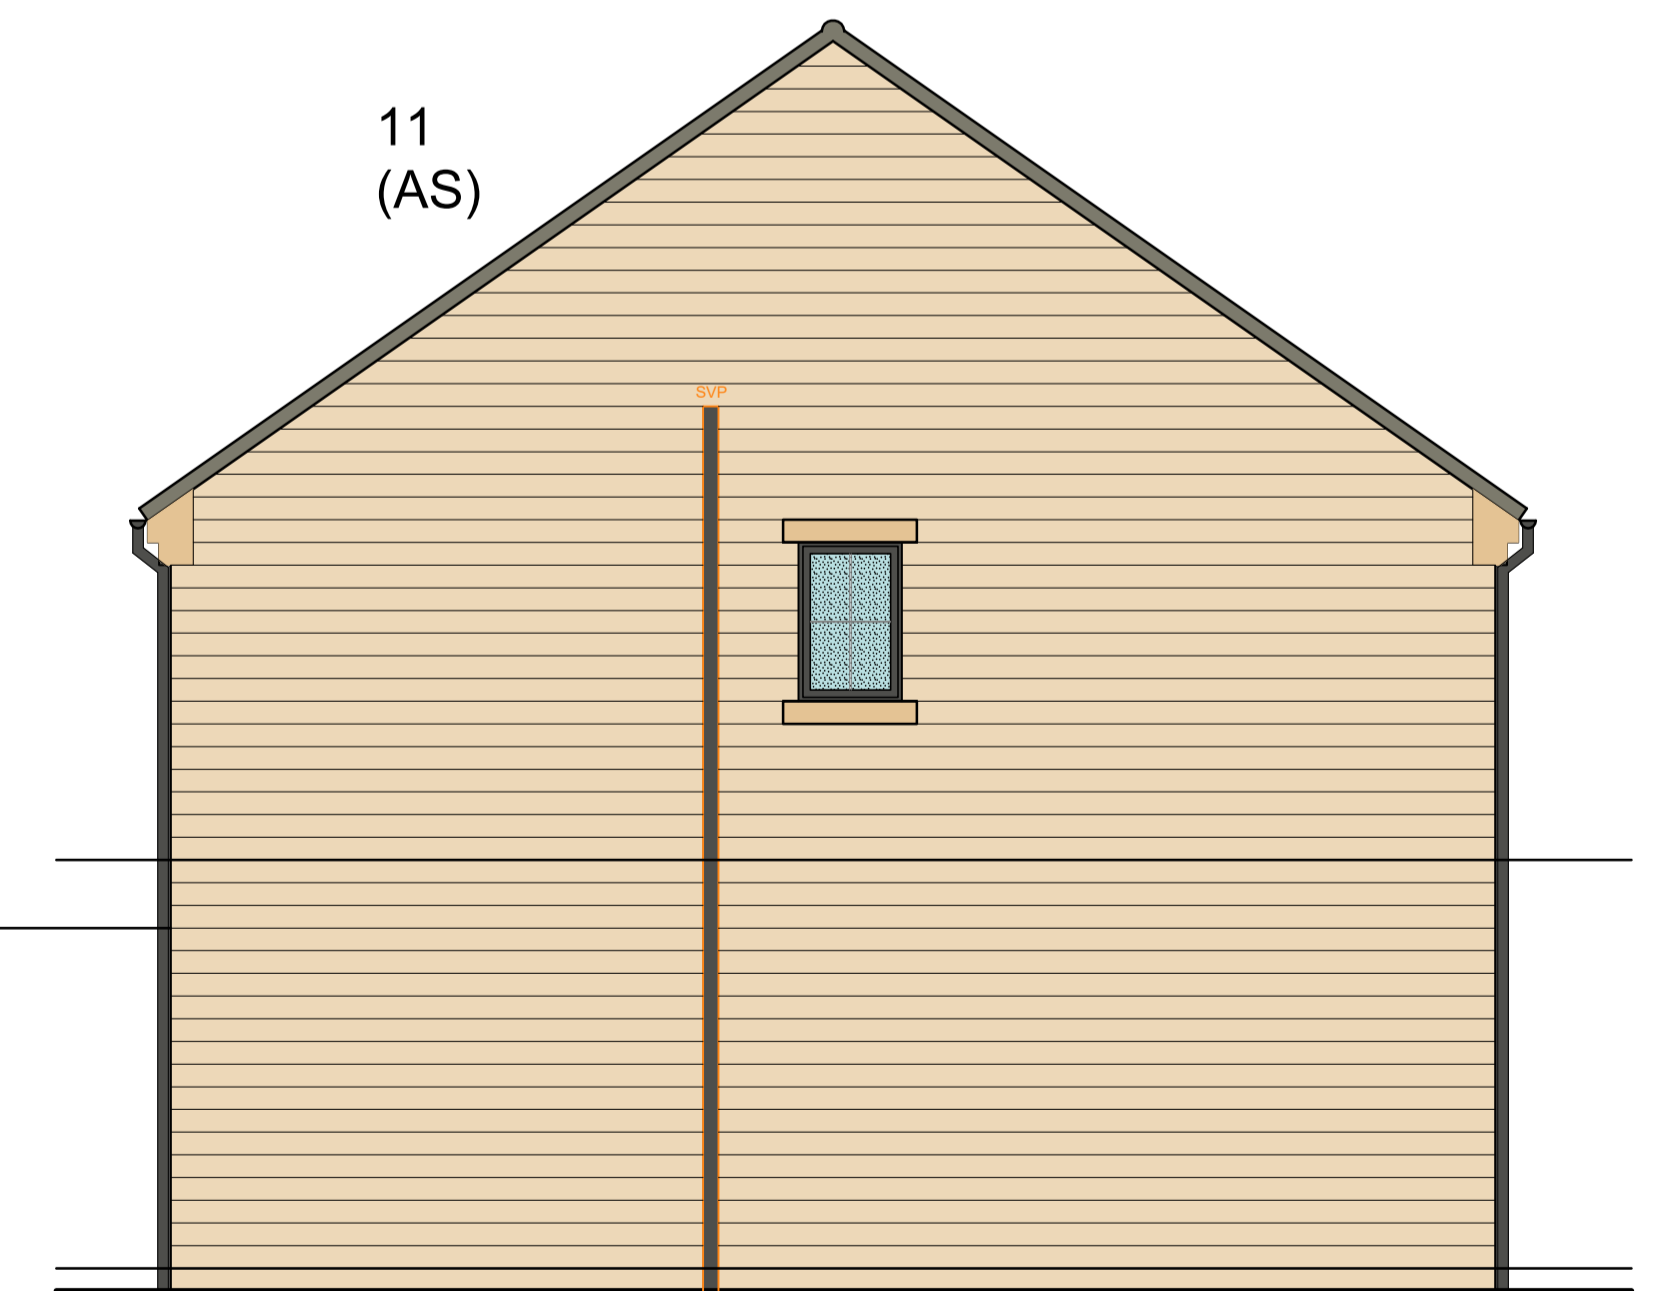

PROPOSED SIDE ELEVATIONS

1. CHECK ALL DIMENSIONS ON SITE PRIOR TO WORK COMMENCING
 2. CONTRACTOR TO REPORT ANY DISCREPANCIES TO ELDER LESTER ARCHITECTS
 3. ORDINANCE SURVEY DATA IS USED ON ELDER LESTER DRAWINGS, ELDER LESTER IS NOT RESPONSIBLE FOR THE ACCURACY OF DIMENSIONS RELATING TO ORDINANCE SURVEY DATA OR THAT OUTSIDE OF INSERTED TOPOGRAPHIC SURVEY INFORMATION
 4. WORK WITHIN THE CONSTRUCTION (DESIGN & MANAGEMENT) REGULATIONS 2015 IS NOT TO START UNTIL A HEALTH & SAFETY PLAN HAS BEEN PRODUCED (BY OTHERS)
 5. THIS DRAWING IS FOR USE BY THE CLIENT ONLY AND FOR THE LOCATION SPECIFIED. COPYRIGHT & ANY DESIGNS THEREIN ARE THE PROPERTY OF ELDER LESTER ARCHITECTS & MUST NOT BE COPIED WITHOUT WRITTEN AGREEMENT

Mandale Group
 PROJECT/CLIENT:
 RESIDENTIAL DEVELOPMENT
 PARKWOOD ROAD
 GOLCAR
 HUDDERSFIELD
 THE MANDALE GROUP

DRAWING INFORMATION:
 ACORN HOUSE TYPE - 3 UNIT TERRACE (755 sq.ft)
 PLOTS 11/12/13 (AS/AS/OP), 23/24/25 (AS/AS/OP),
 26 (OP)/27 (AS)
 PROPOSED PLANS AND ELEVATIONS
 PLANNING

RECENT REVISION NOTES:
 A - 12/11/2025 - PLOT No. AMENDED, WINDOW BARS AND STONE DETAILS ADDED
 B - 18/11/2025 - CANOPY REMOVED, NEW FRONT DOOR STYLE AND STONE REVEAL

ELDER LESTER ARCHITECTS
 REEDS MILL, ATLAS WYND,
 YARM
 TS15 9AD
 TEL: 01642 782211
 WWW.ELDERLESTER.CO.UK

1956
ELDER LESTER
 ARCHITECTS

SCALE & PAPER SIZE: 1:50 @ A1
 DATE CREATED: 11/10/2024
 DATE OF LAST ISSUE: 18/11/2025
 DRAWN/ISSUED BY: MTE
 DRAWING No:
2440-P003B