



Written dimensions on these drawings shall take precedence over scaled dimensions. Contractors shall verify and be responsible for all dimensions and conditions on the project and UHD Architectural Services must be notified of any variations from the dimensions and conditions shown by these drawings prior to commencement of any work. All contractors are deemed to have made themselves aware of site conditions prior to entering into any contract.


A1 1:50
A3 1:100

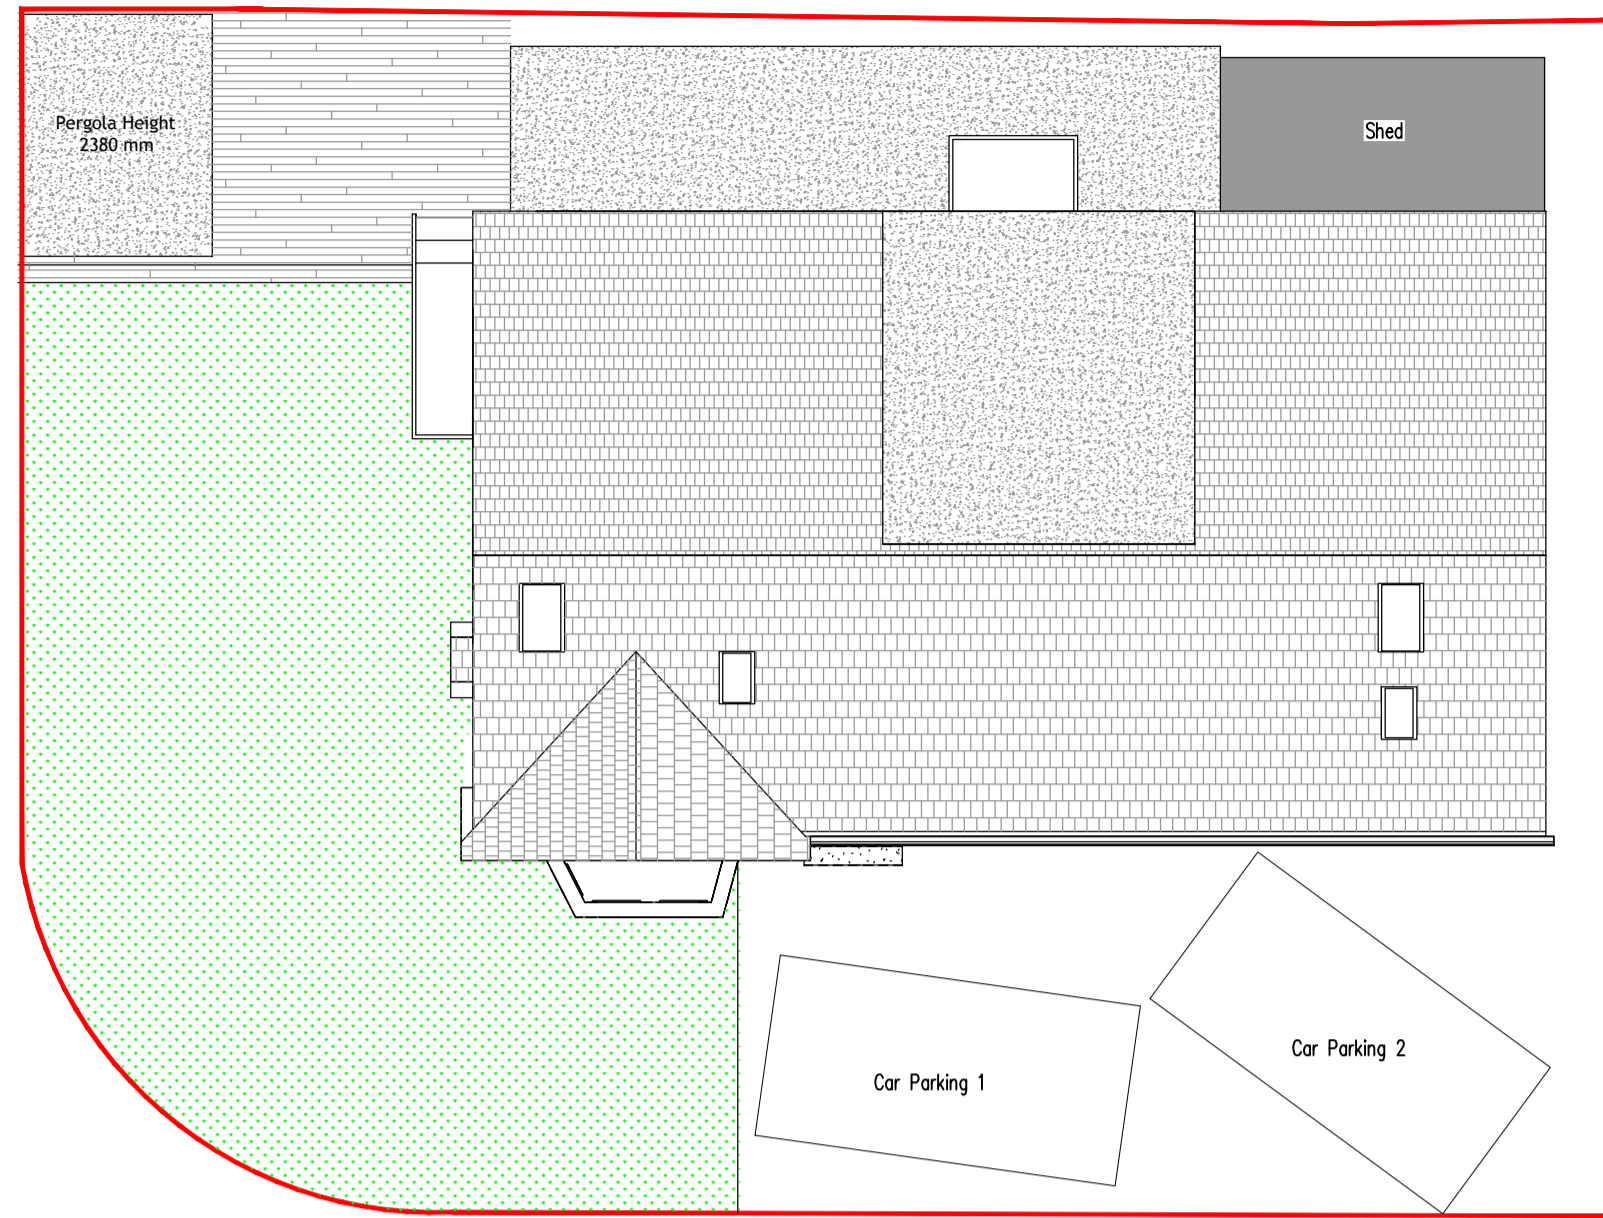


Roof Layout 1.100

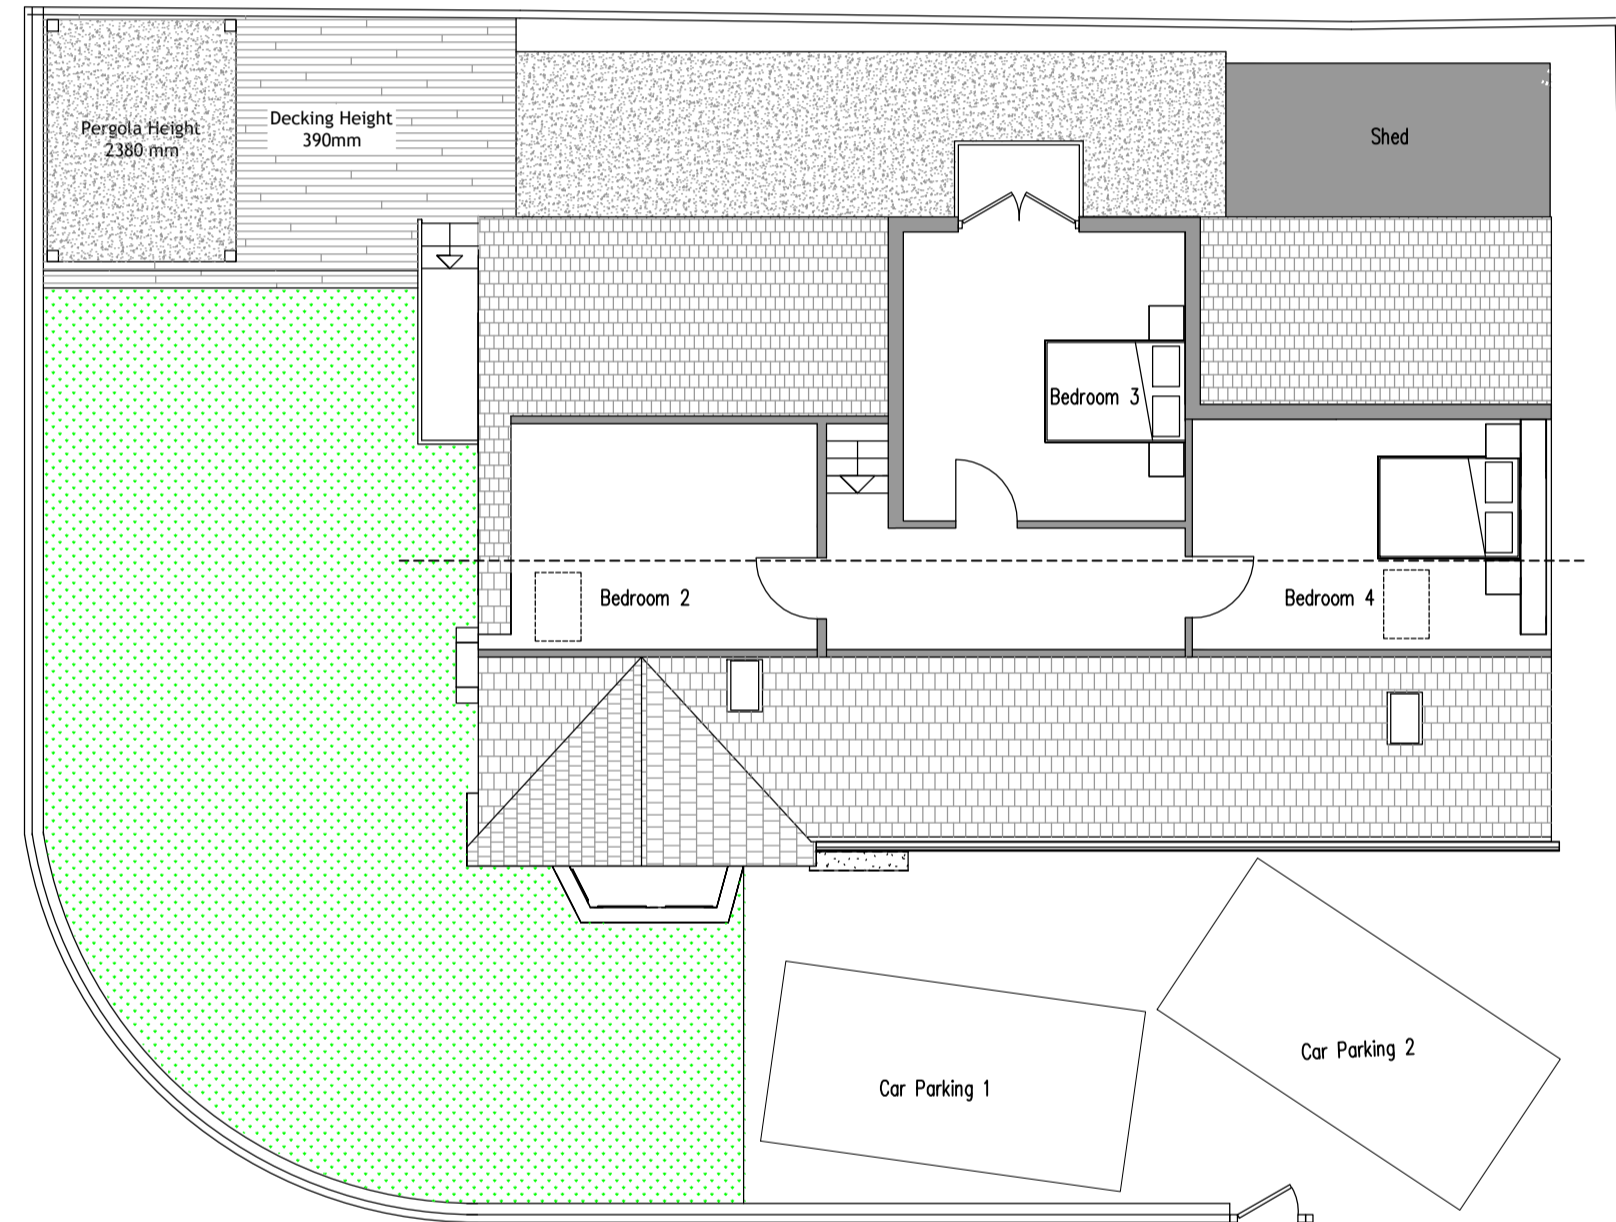


First Floor Layout 1.100

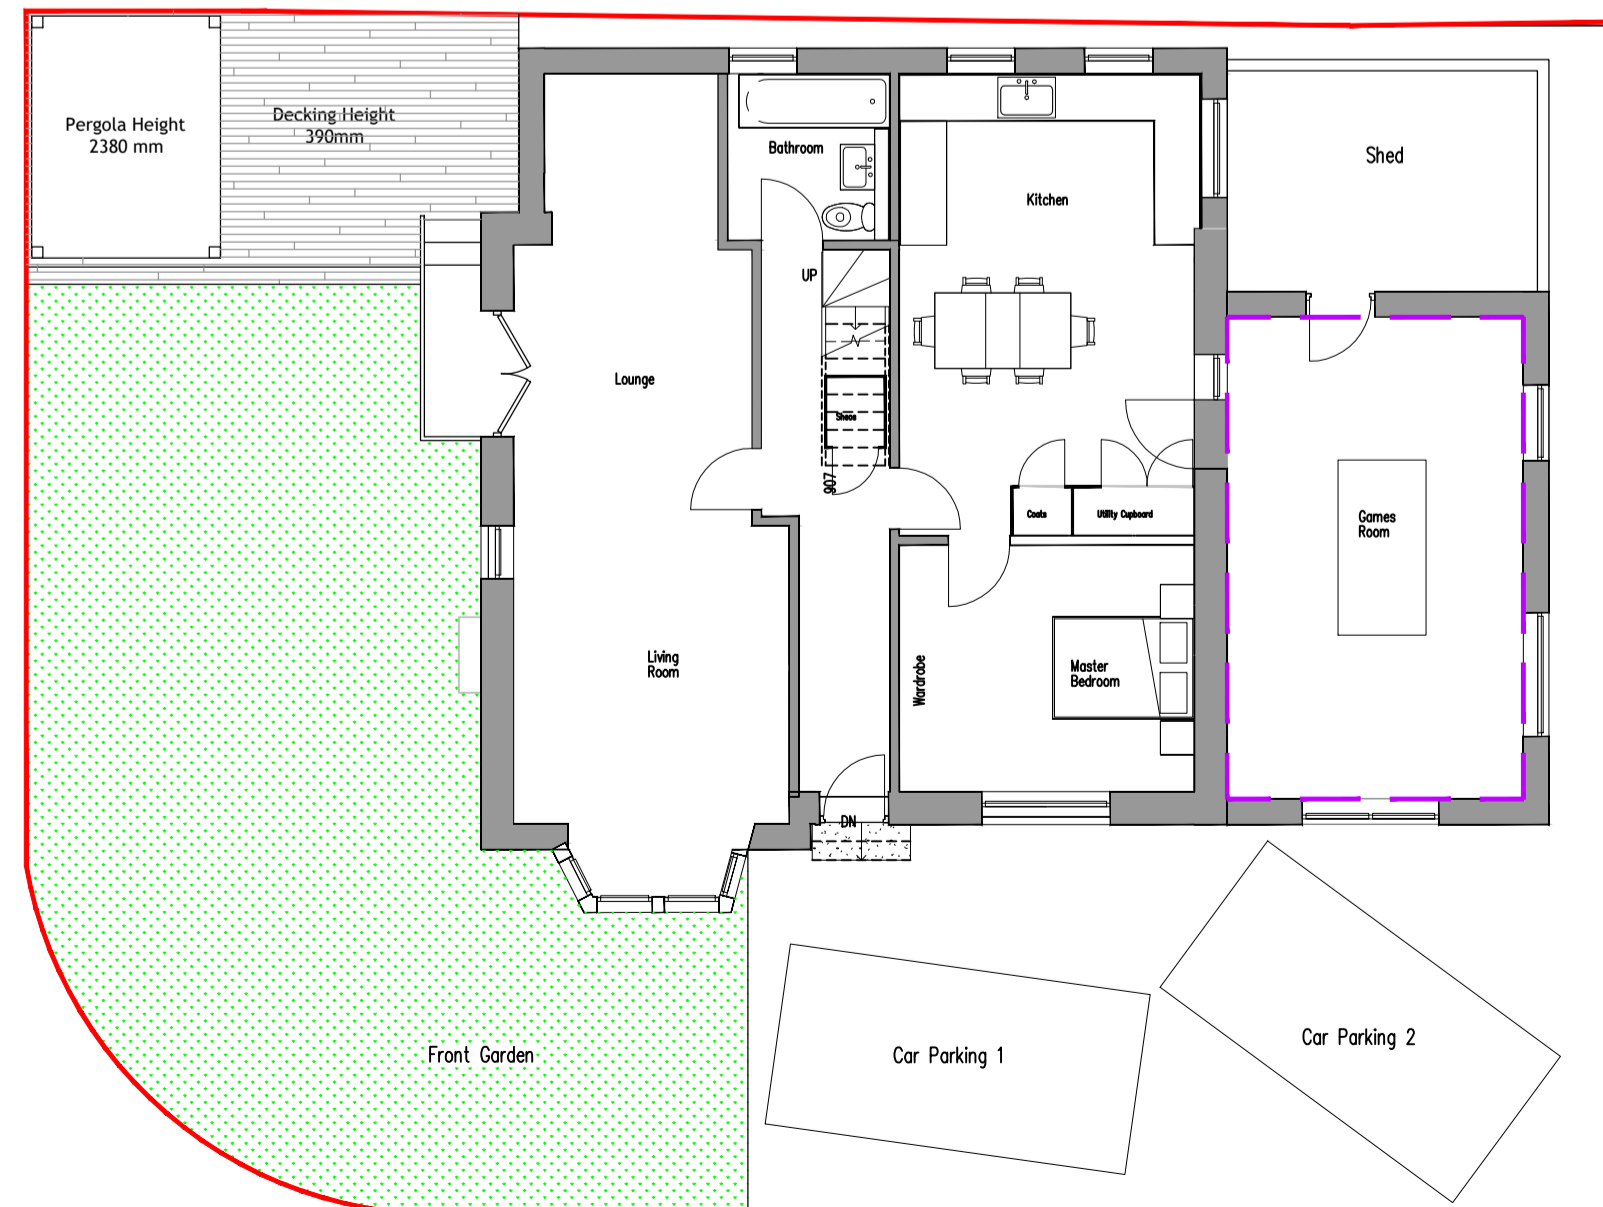


Ground Floor Layout 1.100

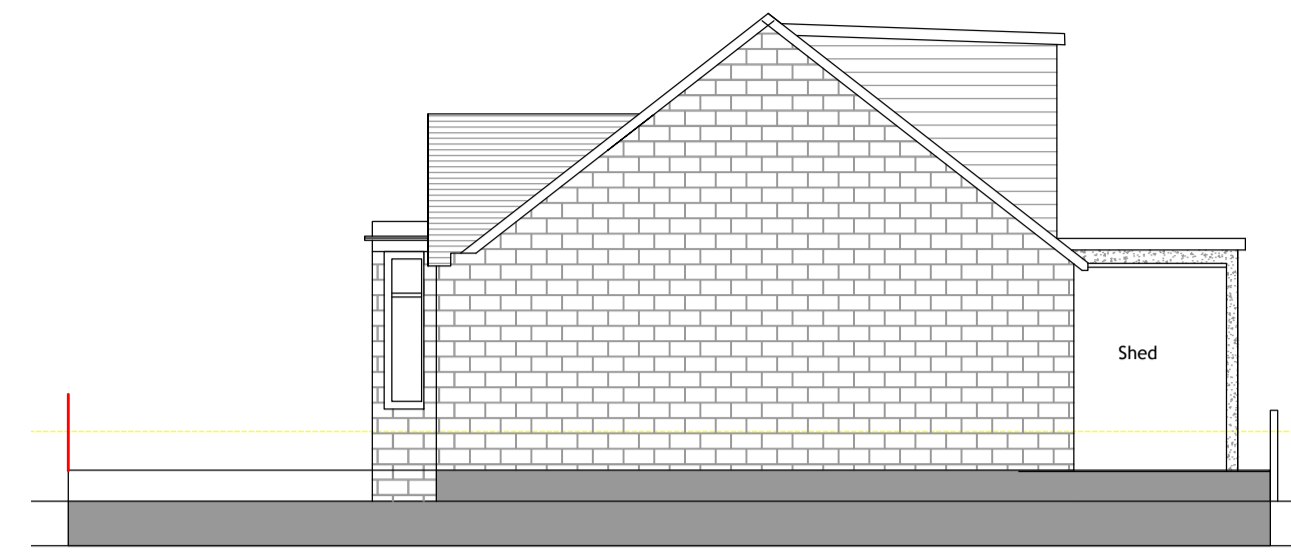

Side Elevation 1.100

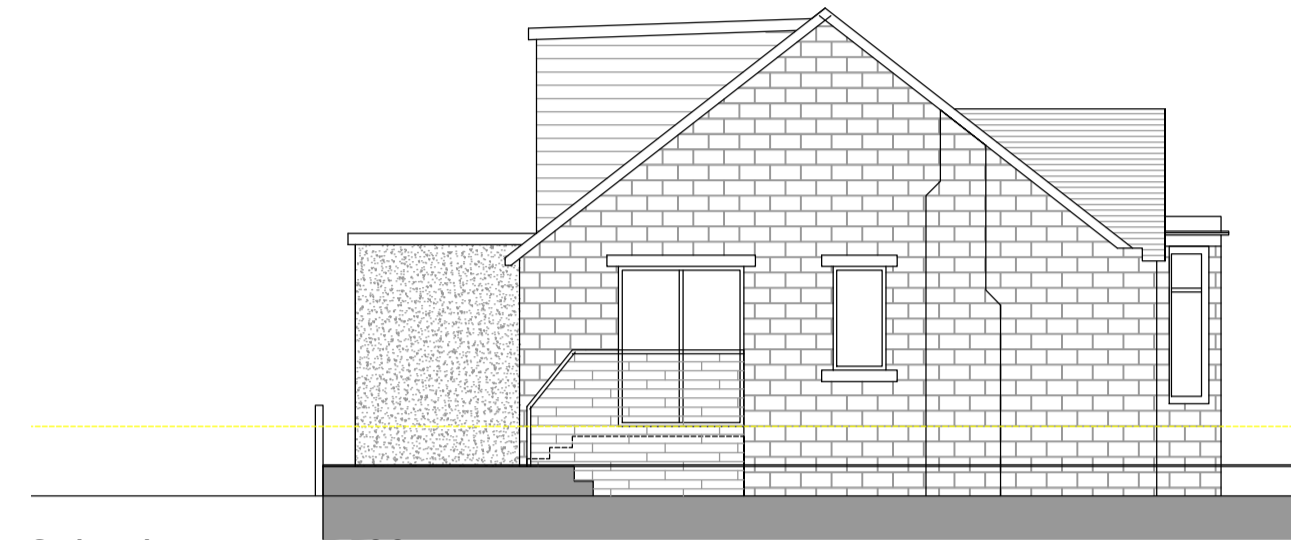


Side Elevation 1.100

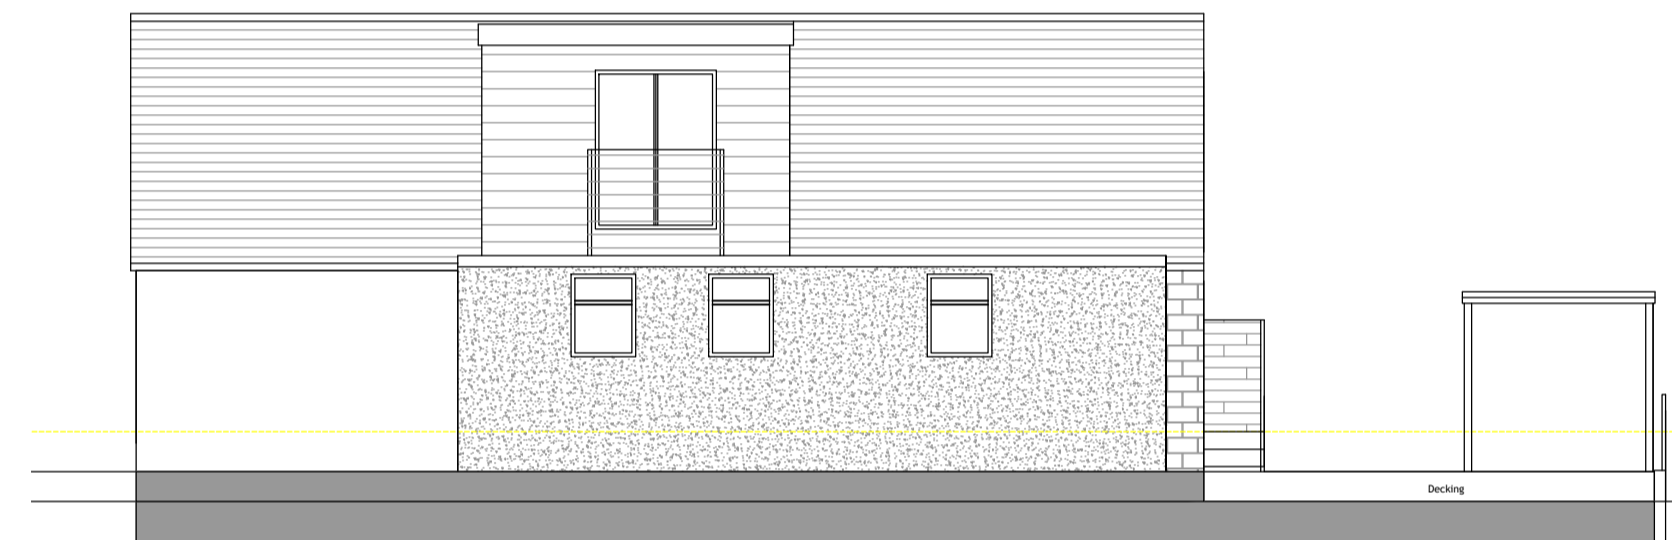


Rear Elevation 1.100




Front Elevation 1.100

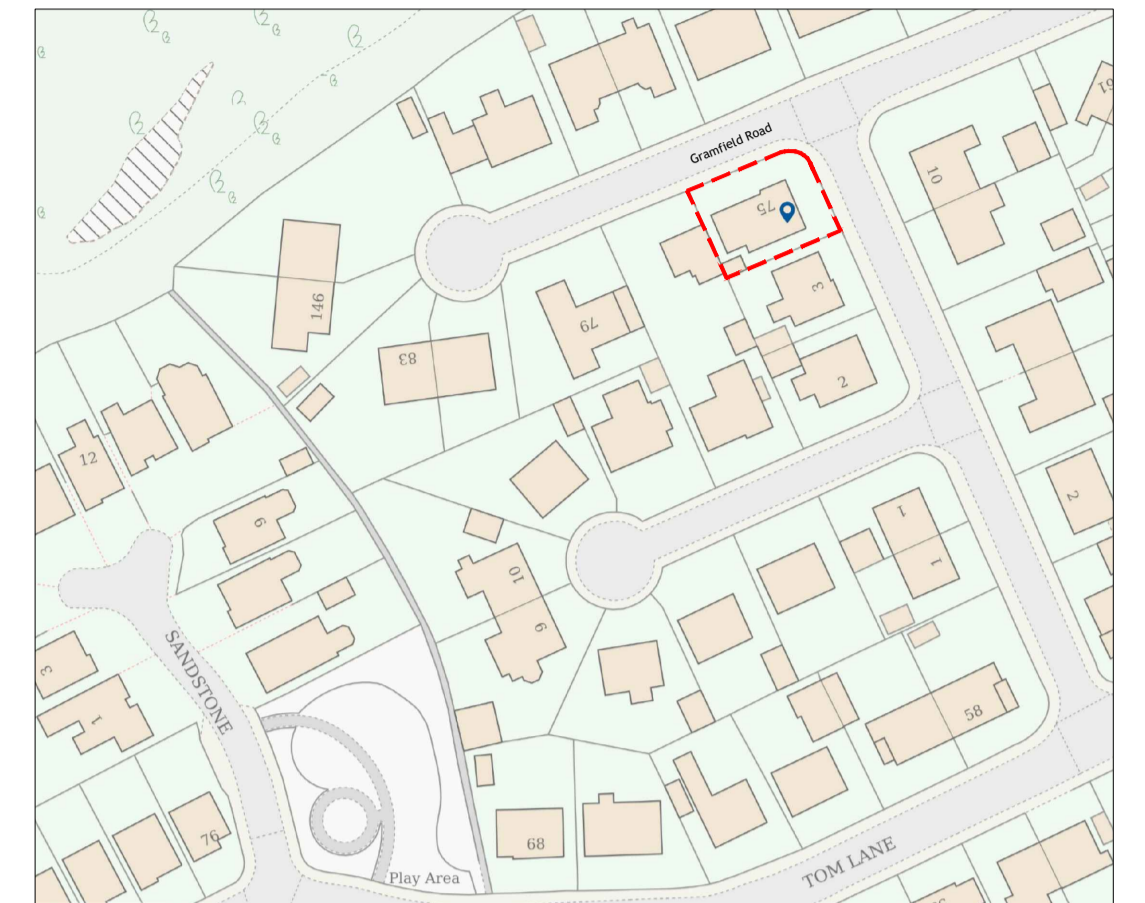

Location Plan 1.1250

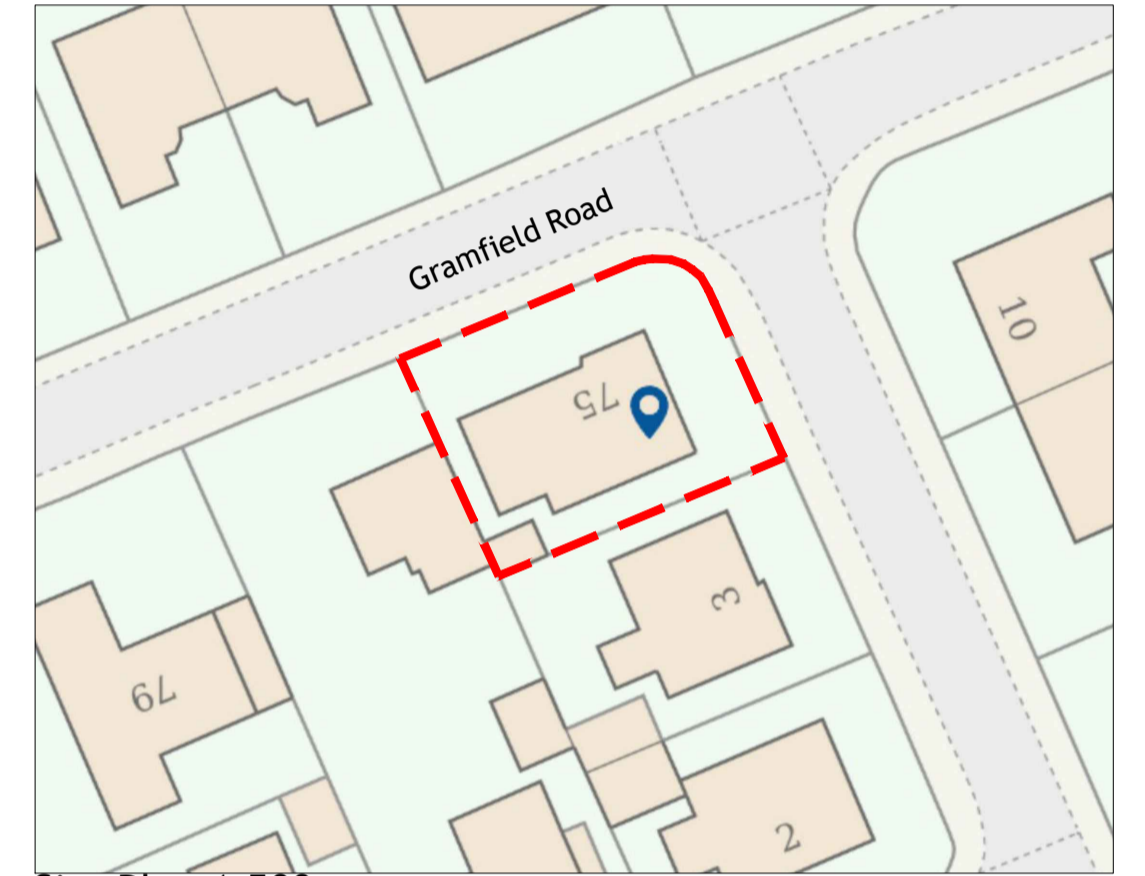

Site Plan 1.500

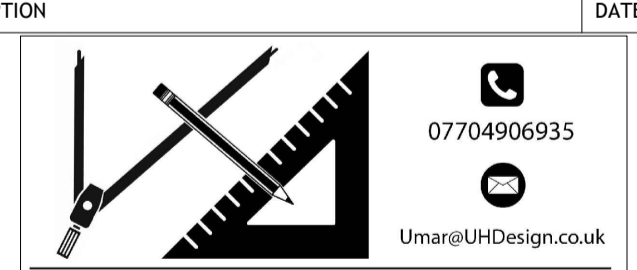REV	DESCRIPTION	DATE	DRAWN
 07704906935 Umar@UHDesign.co.uk UHDesign Architectural Services			

CLIENT	Mr Irfan		
ADDRESS	75 Gramfield Road Huddersfield, HD4 5QE		
PROJECT	Certificate of Lawful Development		
DRAWING	Layout and Elevations		
DRAWN	UH	DATE	Aug 25
		SCALE	1.50@A1
DWG No.	2553/01		
STATUS	PLANNING		