


EXISTING LAYOUT AND ELEVATIONS




Ground Floor Layout 1.100

First Floor Layout 1.100


Roof Layout 1.100

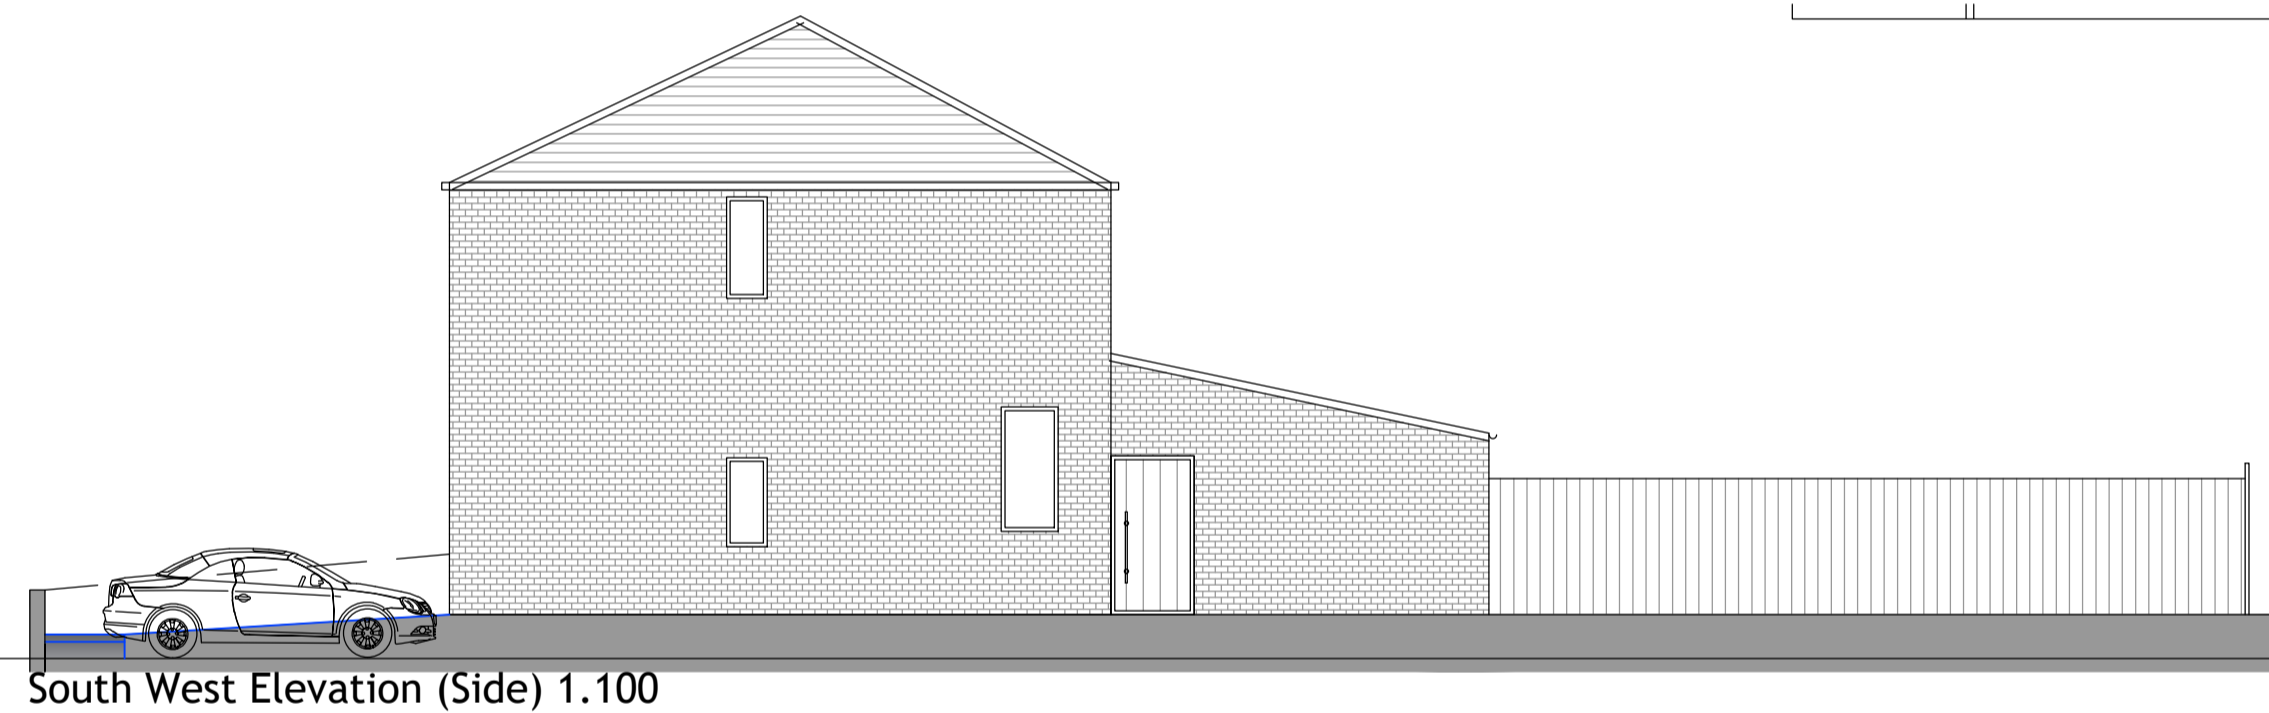

South West Elevation (Side) 1.100

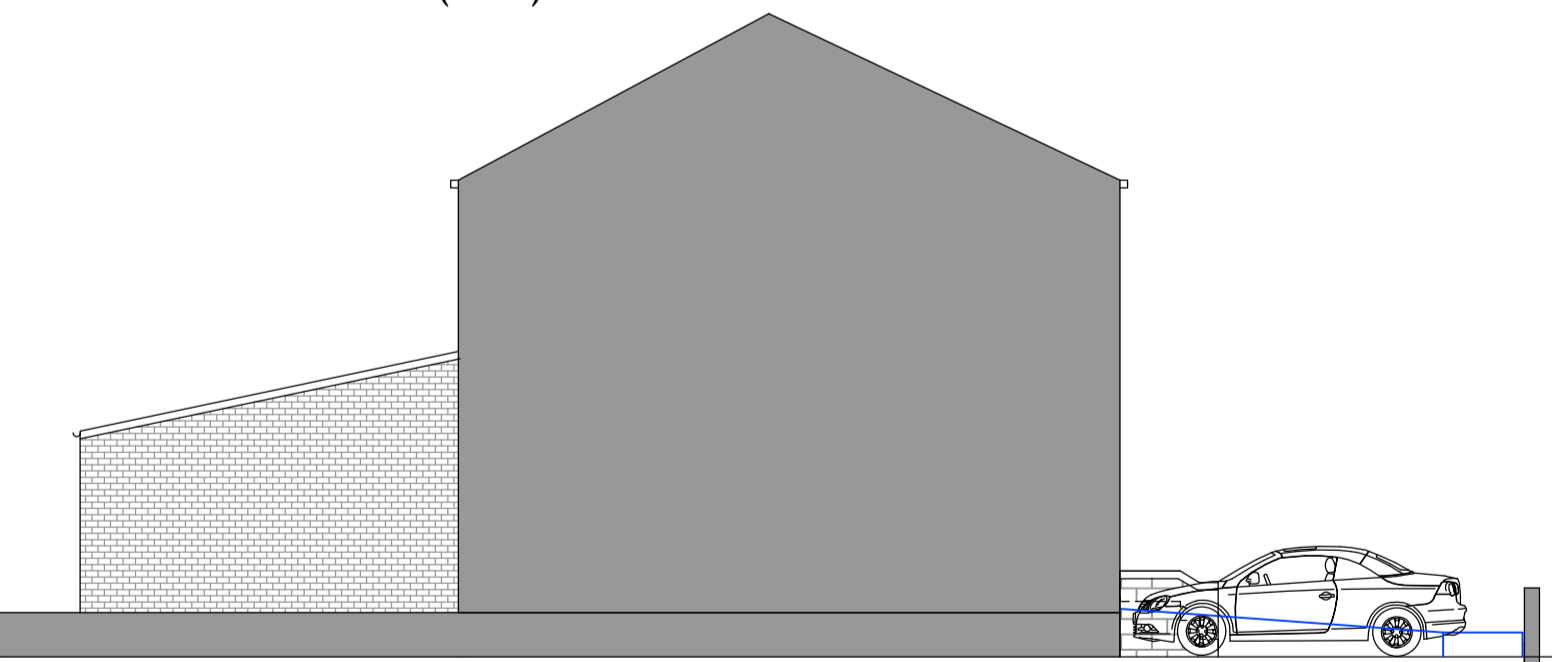


North East Elevation (Side) 1.100

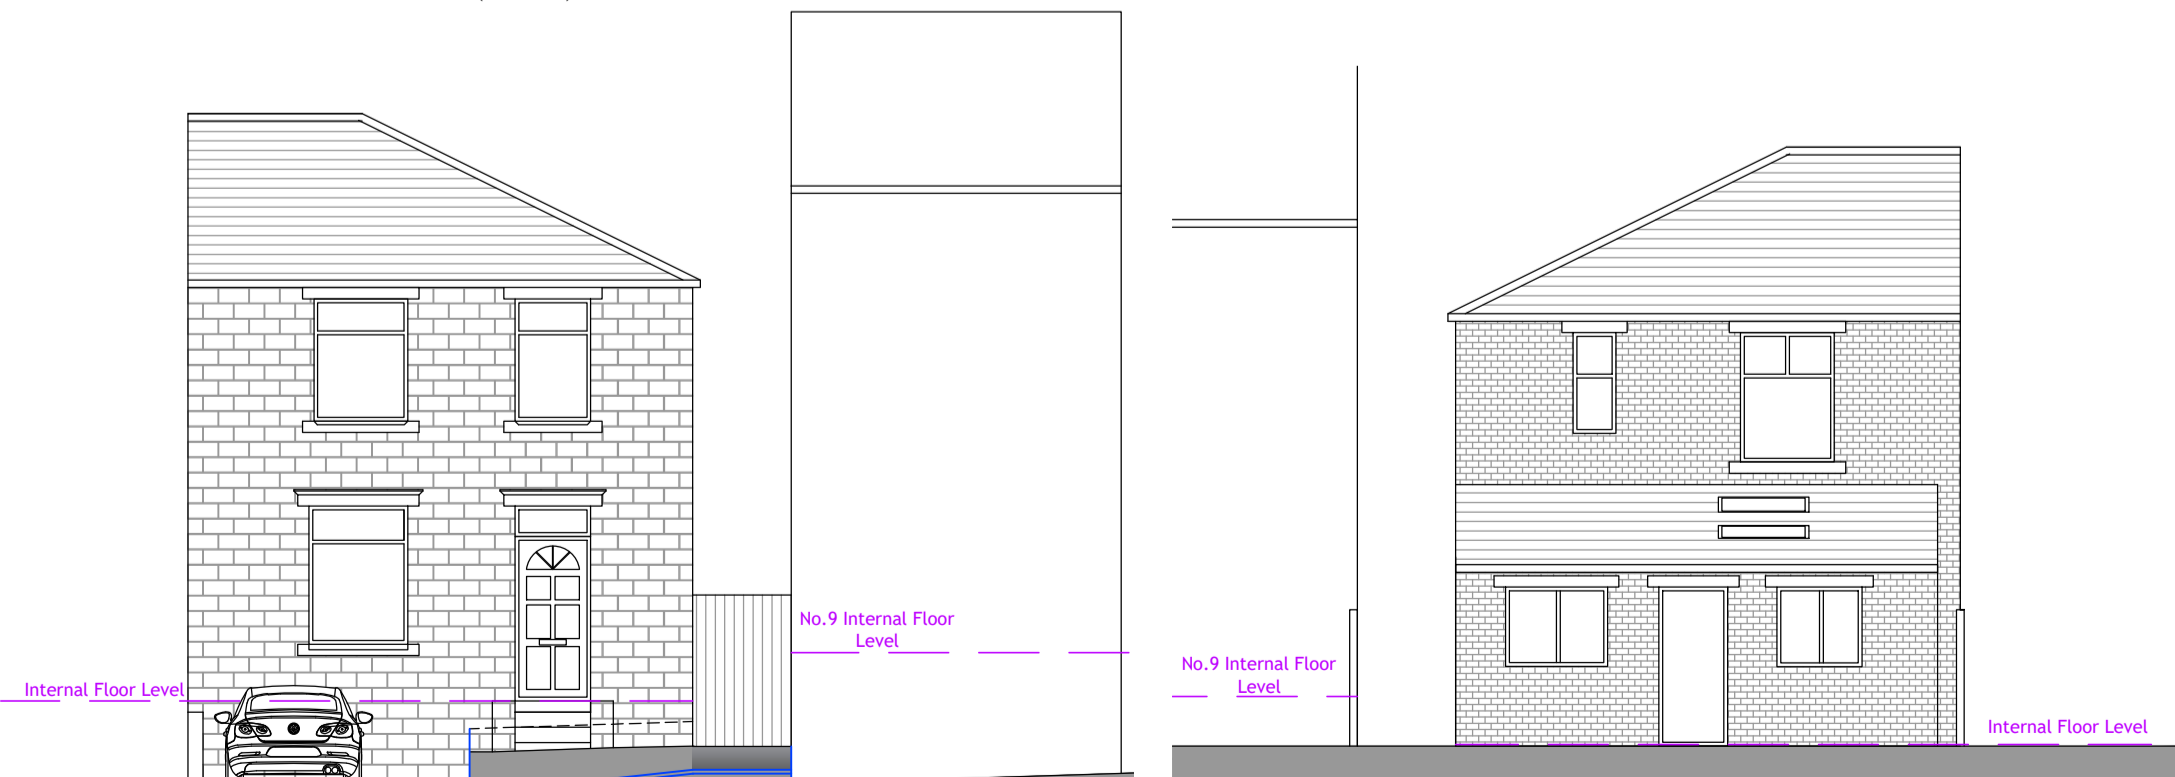

North West Elevation (Front) 1.100

South East Elevations (Rear) 1.100


PROPOSED LAYOUTS AND ELEVATIONS

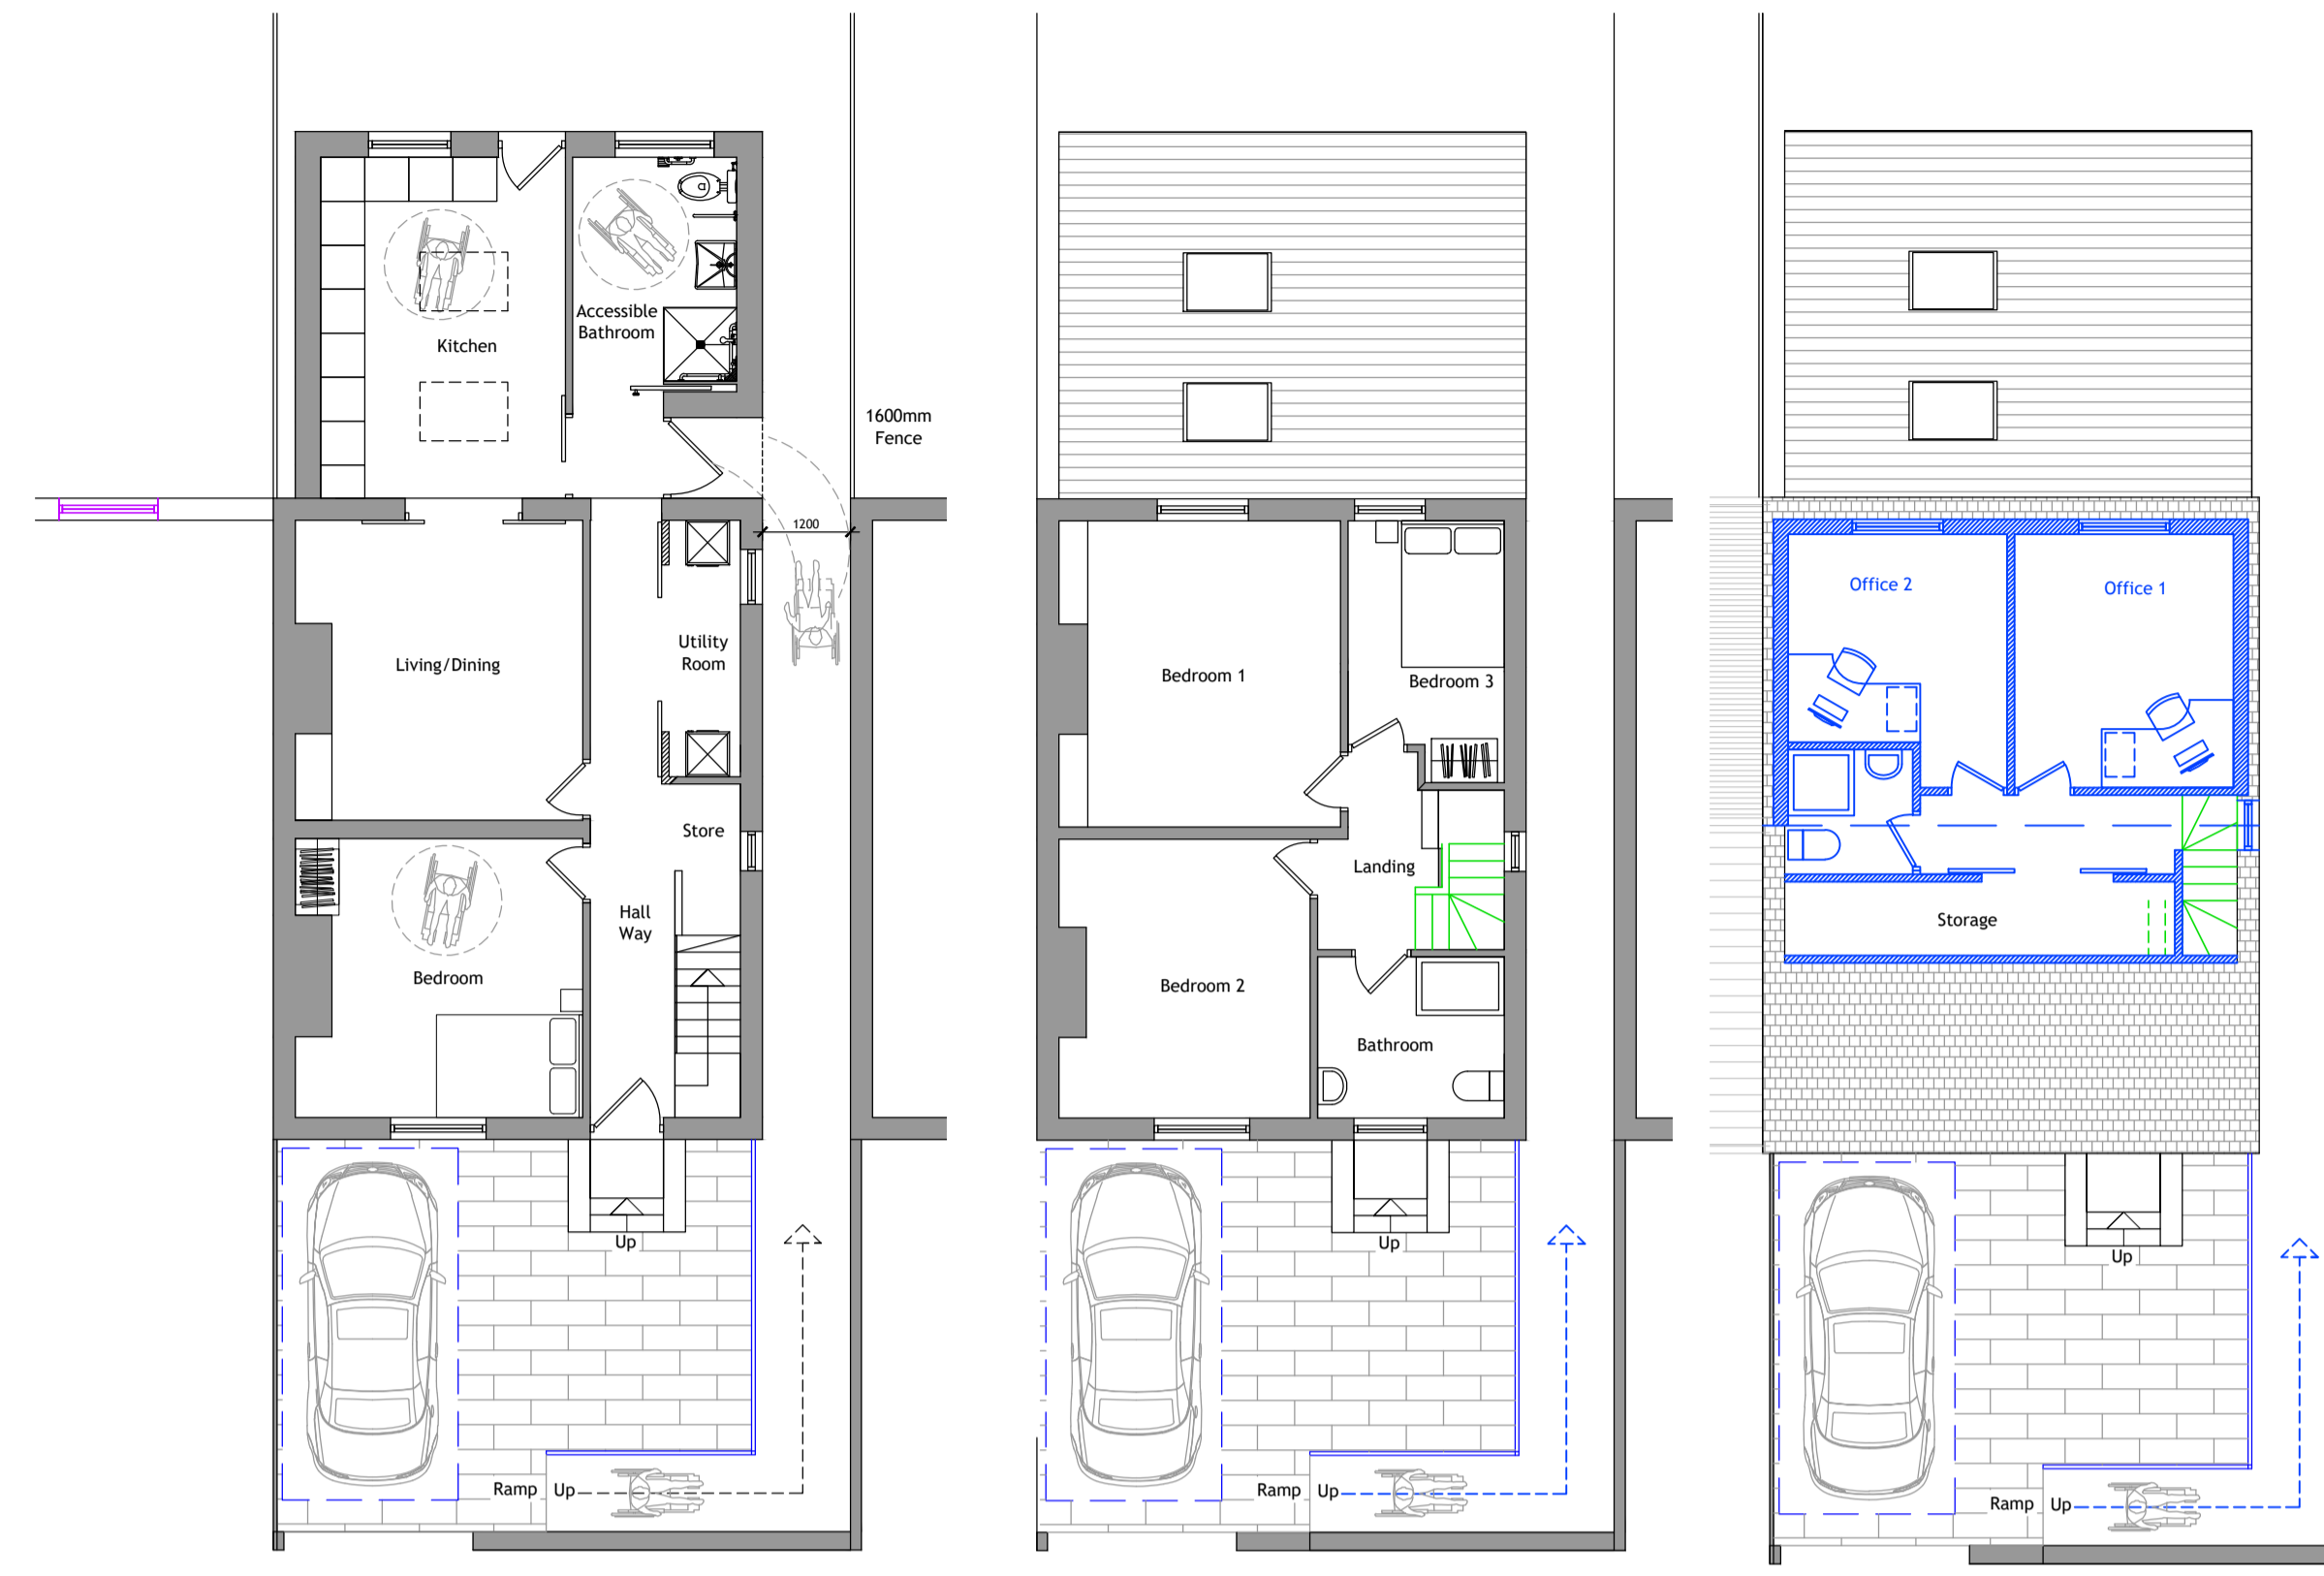


Ground Floor Layout 1.100

First Floor Layout 1.100


Loft Layout 1.100

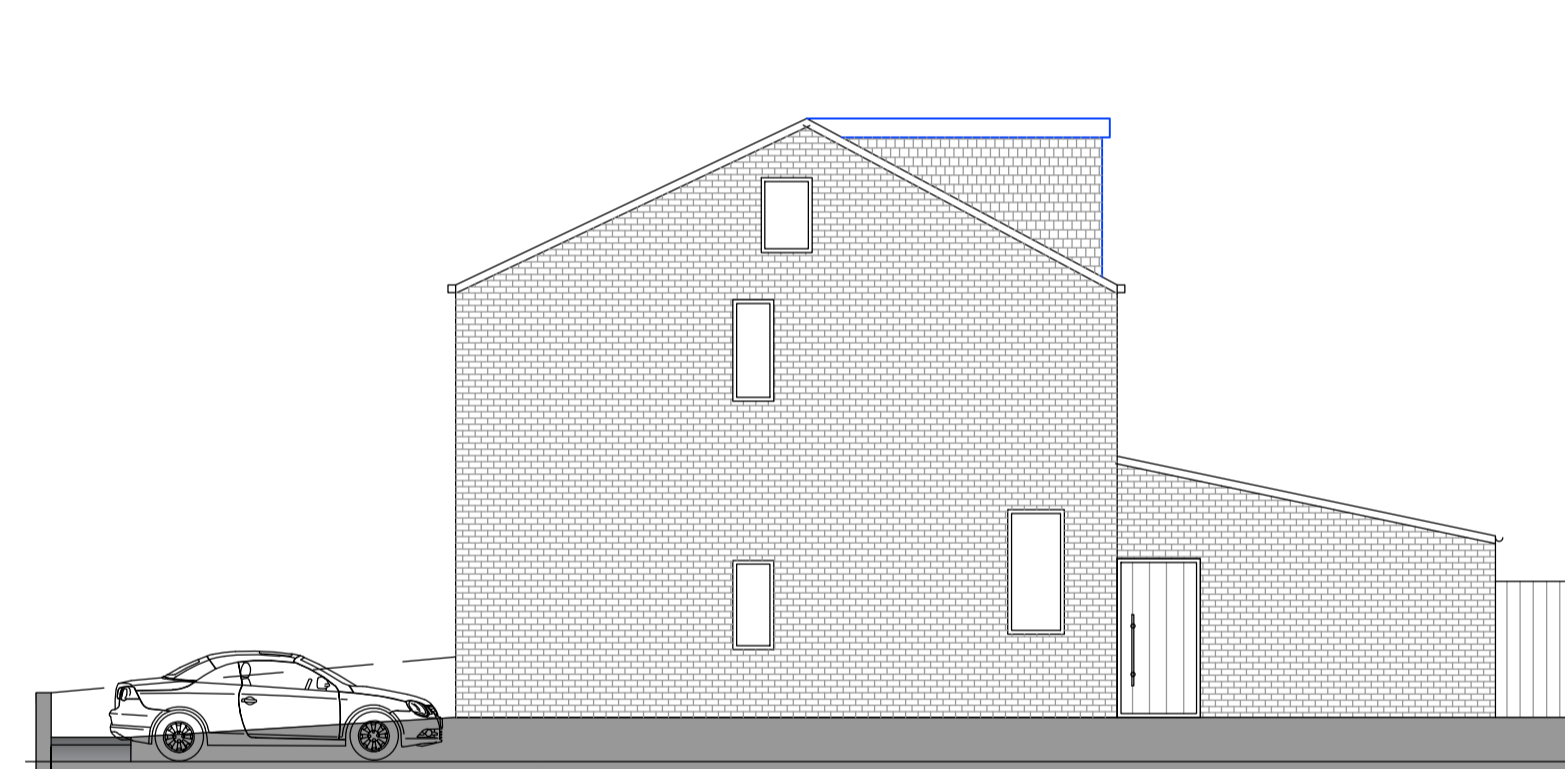

South West Elevation (Side) 1.100

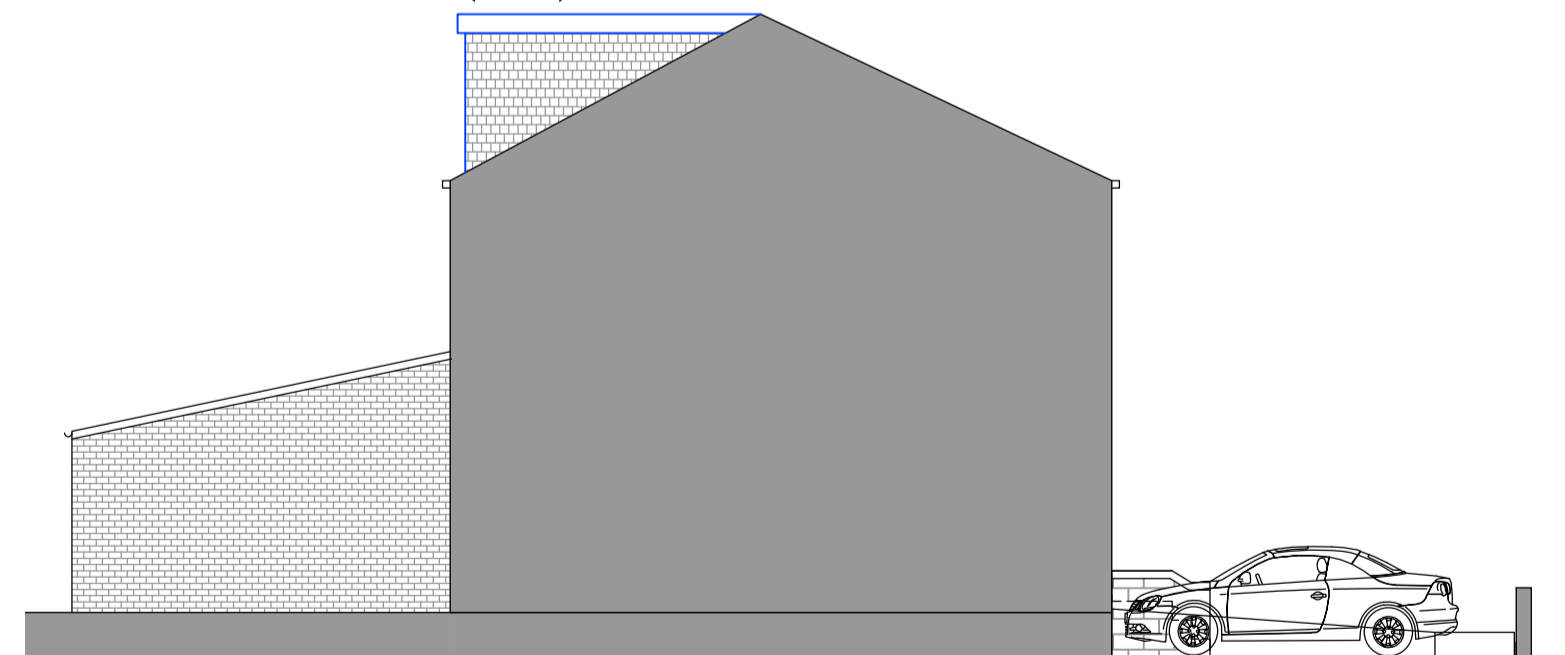



North East Elevation (Side) 1.100

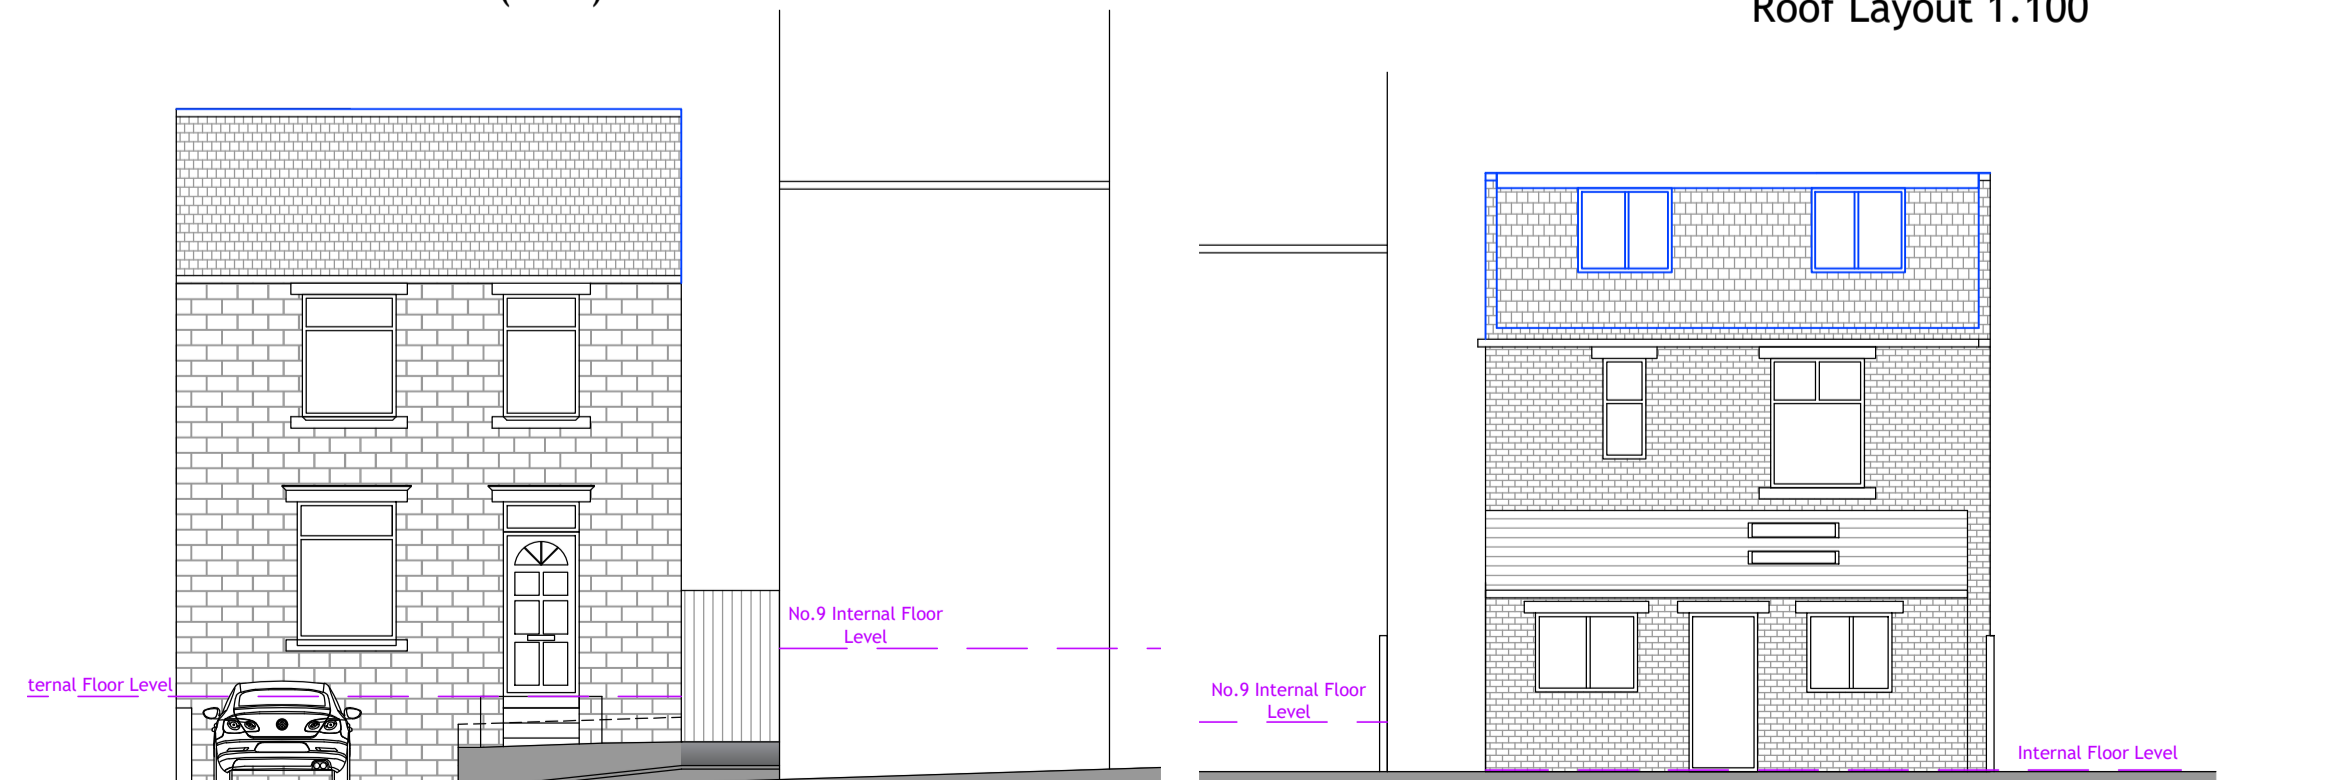

North West Elevation (Front) 1.100

South East Elevations (Rear) 1.100


Written dimensions on these drawings shall take precedence over scaled dimensions. Contractors shall verify and be responsible for all dimensions and conditions on the project and UHD Architectural Services must be notified of any variations from the dimensions and conditions shown by these drawings prior to commencement of any work. All contractors are deemed to have made themselves aware of site conditions prior to entering into any contract.

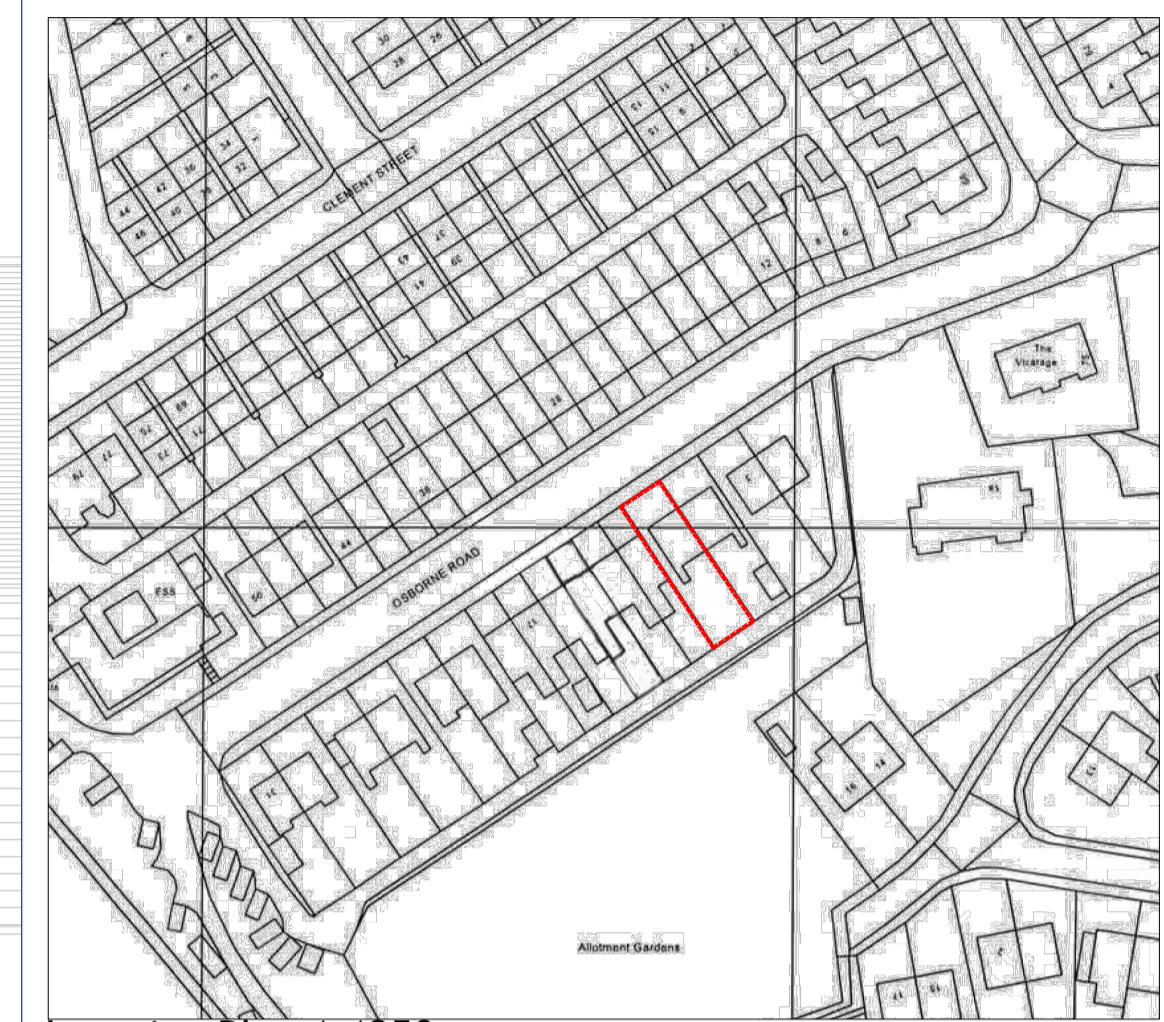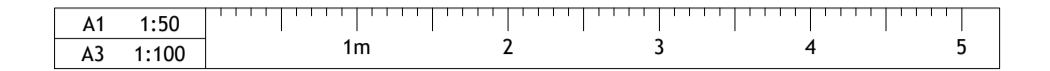

Location Plan 1.1250



Site Plan 1.500

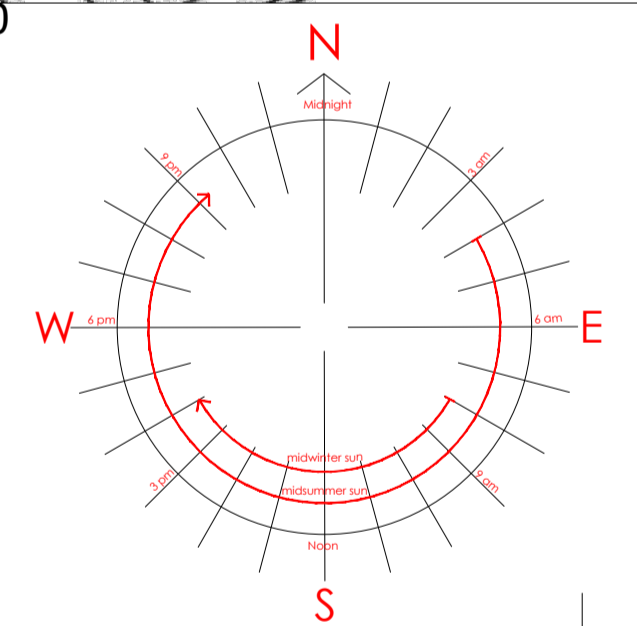

REV	DESCRIPTION	DATE	DRAWN

UHD Design Architectural Services logo featuring a compass and ruler. Contact information: 07704906935, Umar@UHDesign.co.uk

CLIENT	Mr M Asif		
ADDRESS	7 Osborne Road Huddersfield, HD1 5HB		
PROJECT	Hip to Gable, Rear Dormer and Front Drive		
DRAWING	Existing and Prop Layout and Elevations		
DRAWN	UH	DATE	JULY 25
		SCALE	1.100@A1
DWG No.	2534/03A		
STATUS	PLANNING		