


REFER TO THE GENERAL
NOTES ON DRAWING
NUMBER 13 & 14

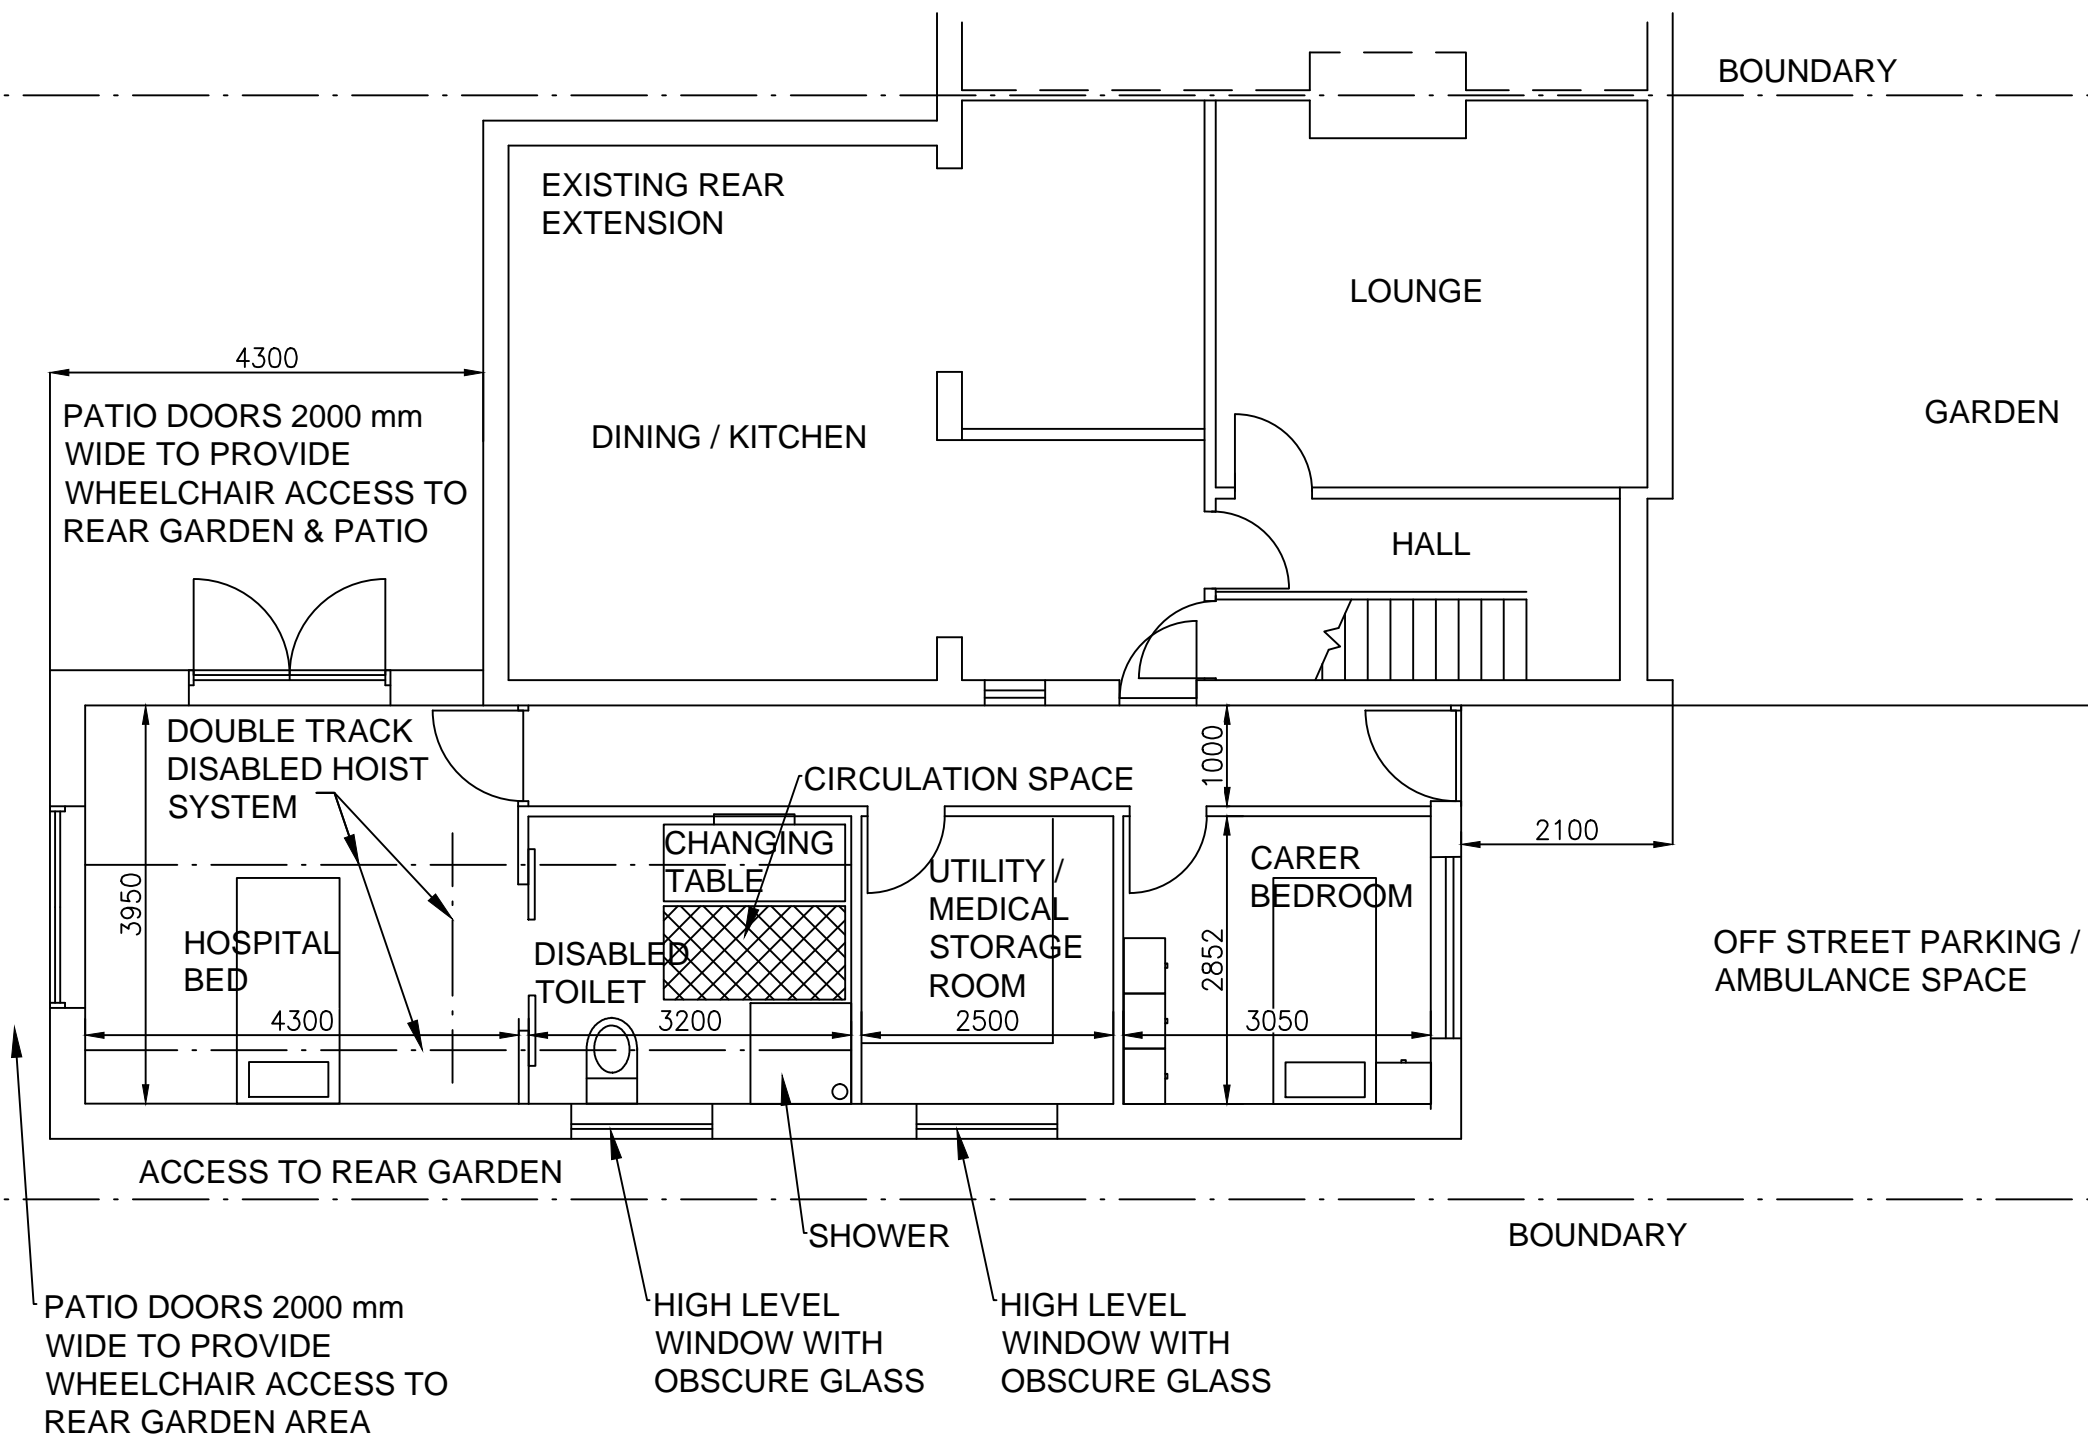

PROPOSED GROUND FLOOR PLAN

CLOUDRANGE LTD

228 HUNSWORTH LANE
CLECKHEATON
BD19 4DT
01274 872134

PROPOSED ALTERATIONS TO: -
1 TETLEY DRIVE
BIRKENSHAW BD11 2NB

PROPOSED GROUND FLOOR PLAN

SCALE 1:75

DATE DEC 2025

DWG No. 2025 / 02