



Written dimensions on these drawings shall take precedence over scaled dimensions. Contractors shall verify and be responsible for all dimensions and conditions on the project and Airedale Architects must be notified of any variations from the dimensions and conditions shown by these drawings prior to commencement of any work. All contractors are deemed to have made themselves aware of site conditions prior to entering into any contract.


A1	1:50	1m	2	3	4	5
A3	1:100					

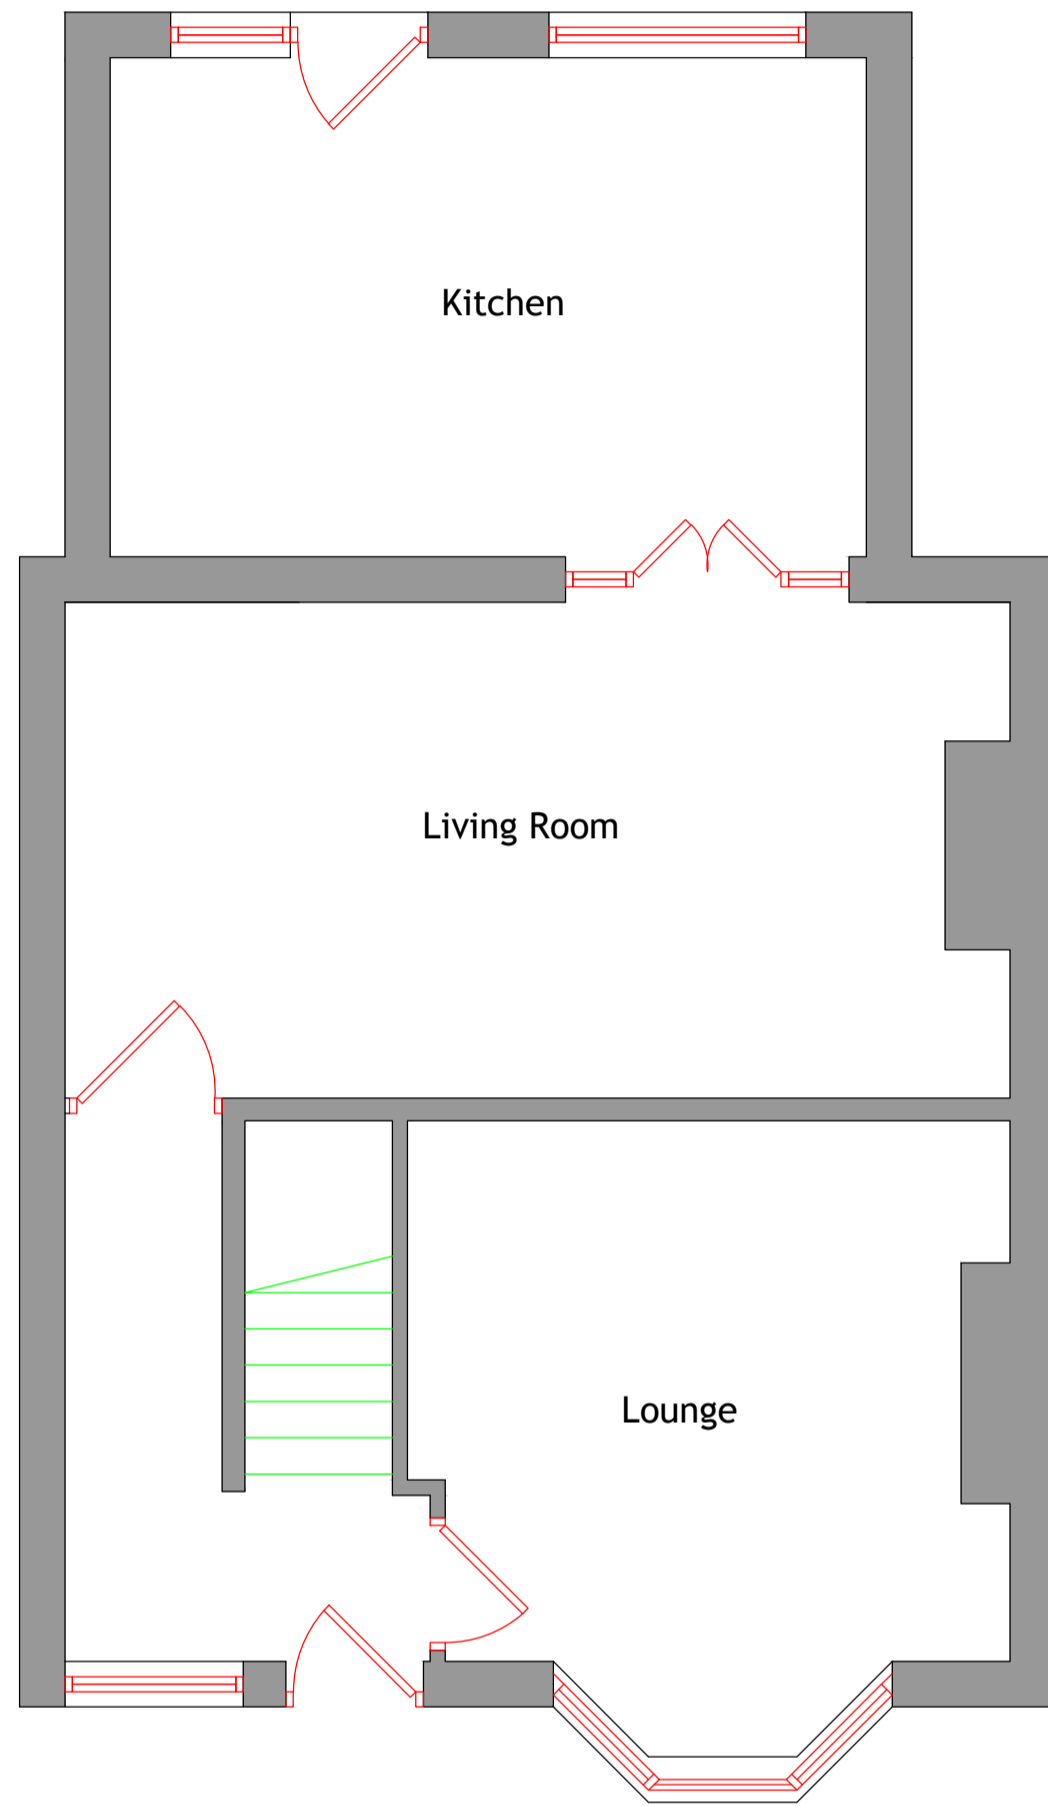

Ground Floor Layout

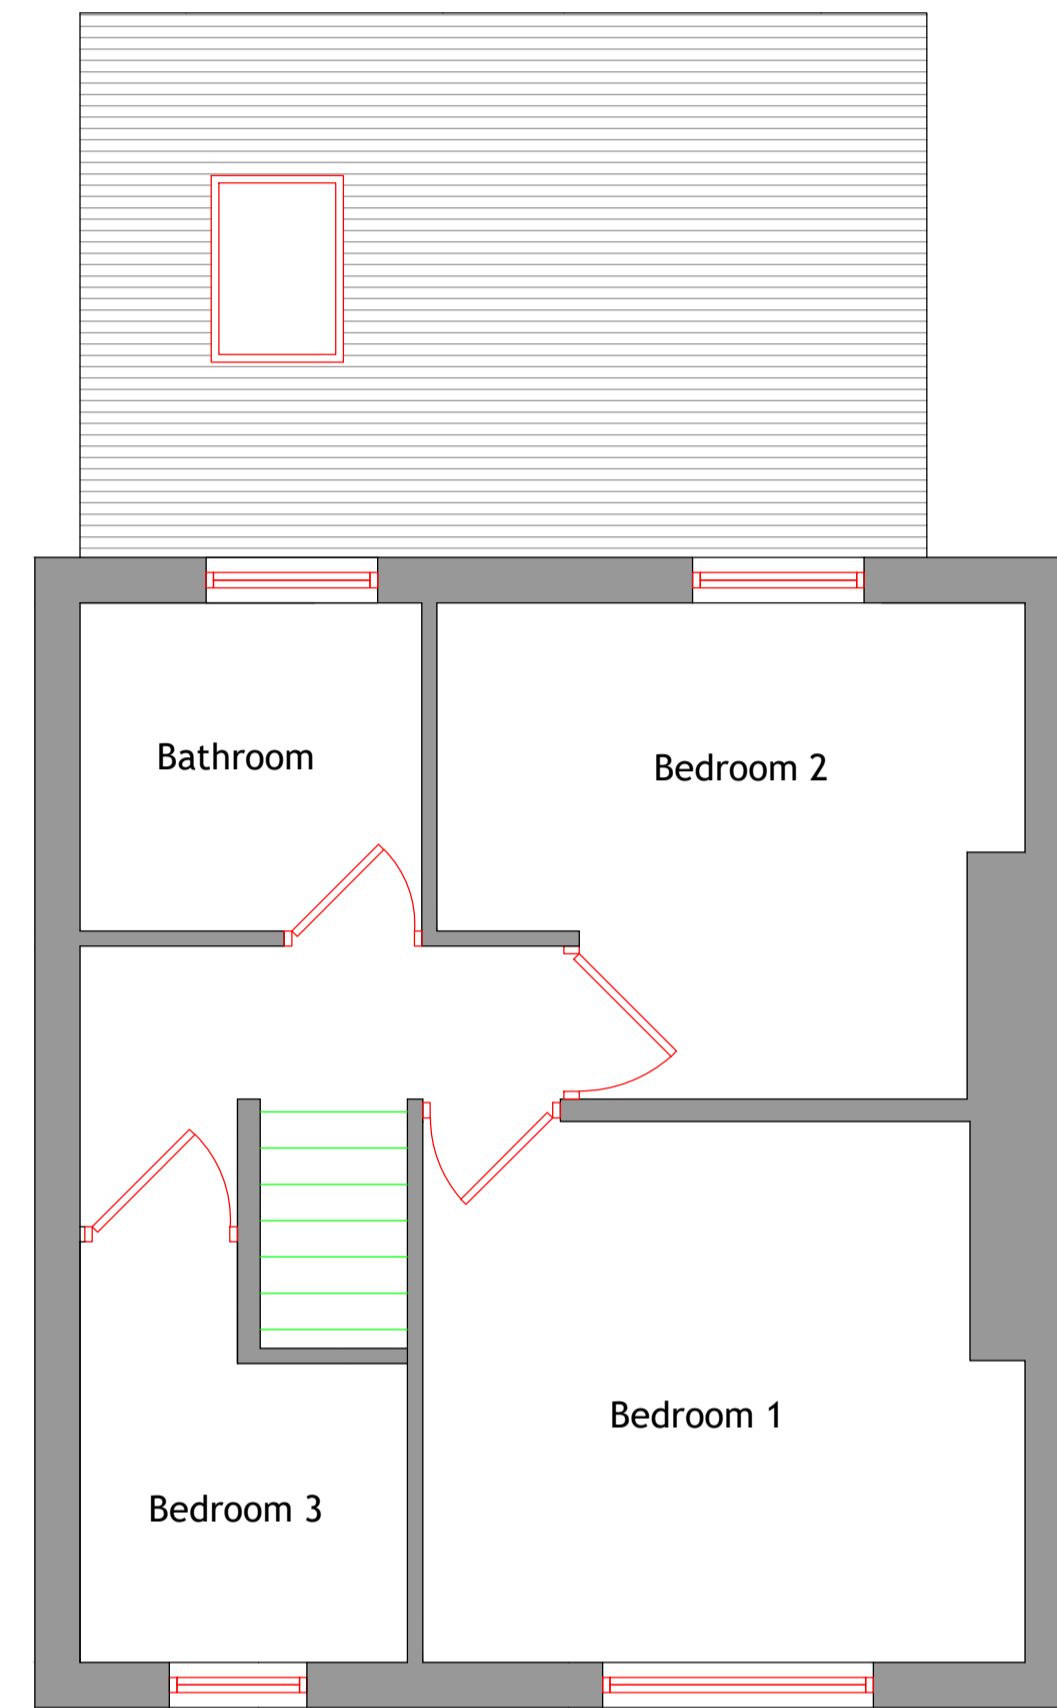


First Floor Layout

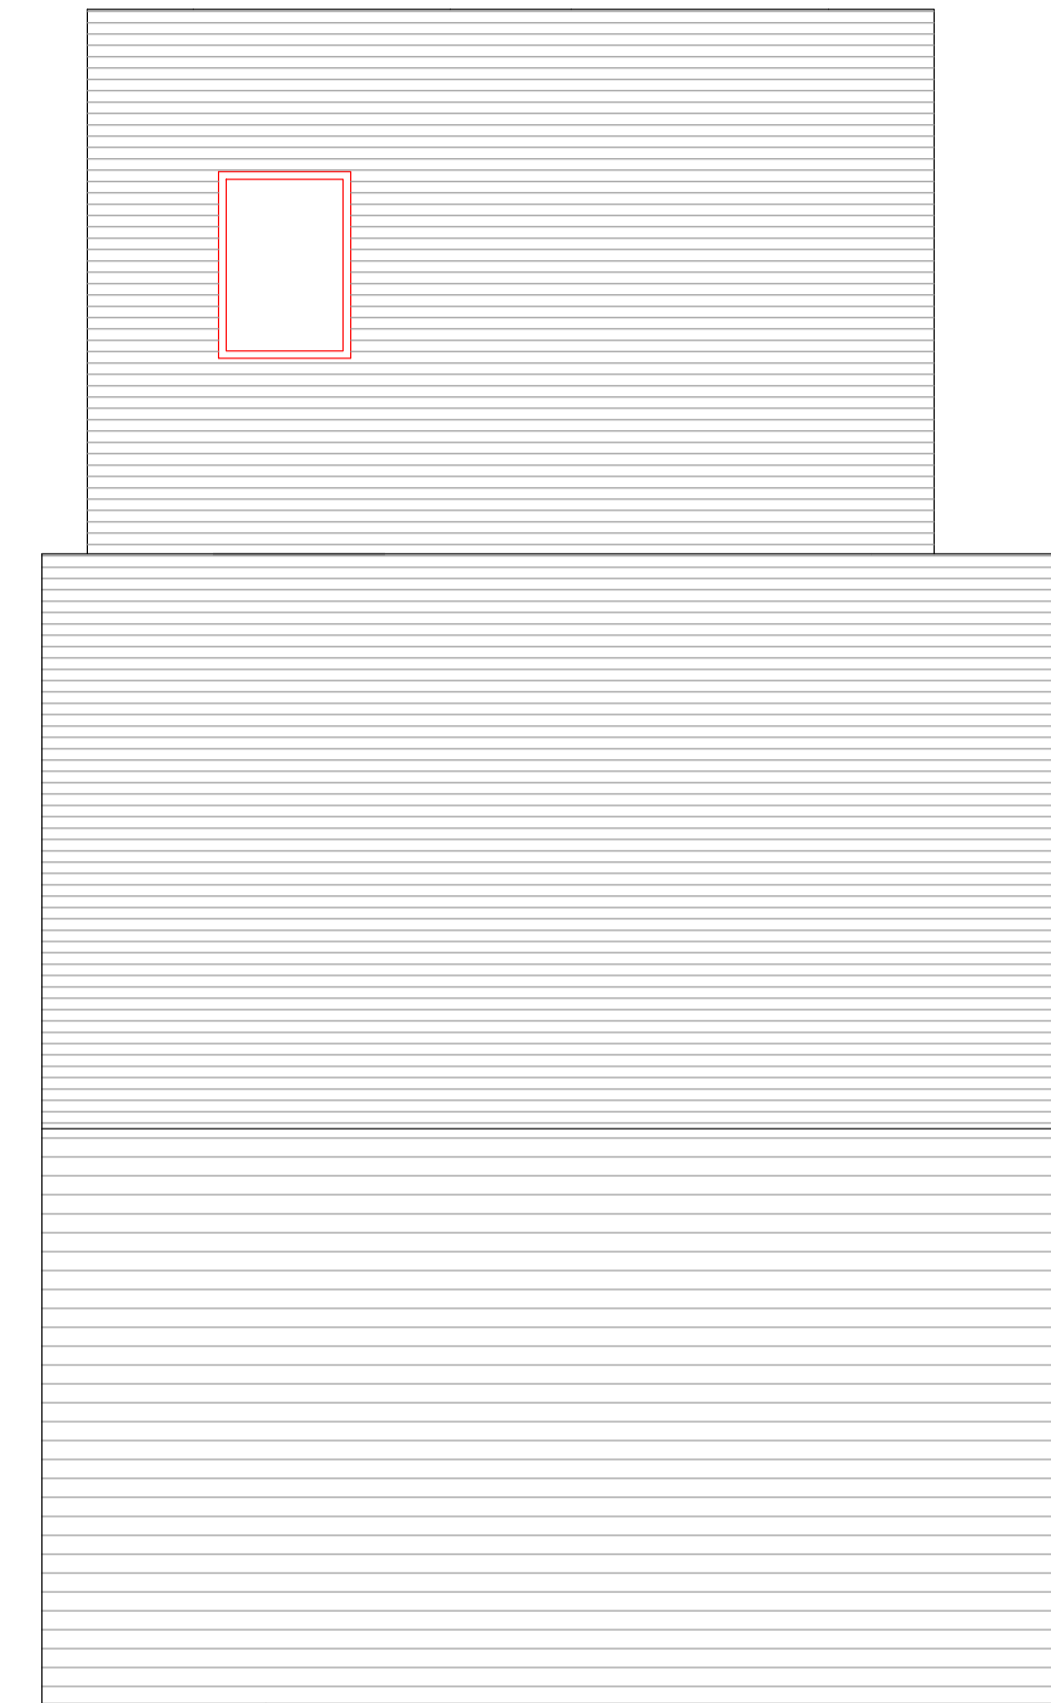

Roof layout



Location Plan 1:1250

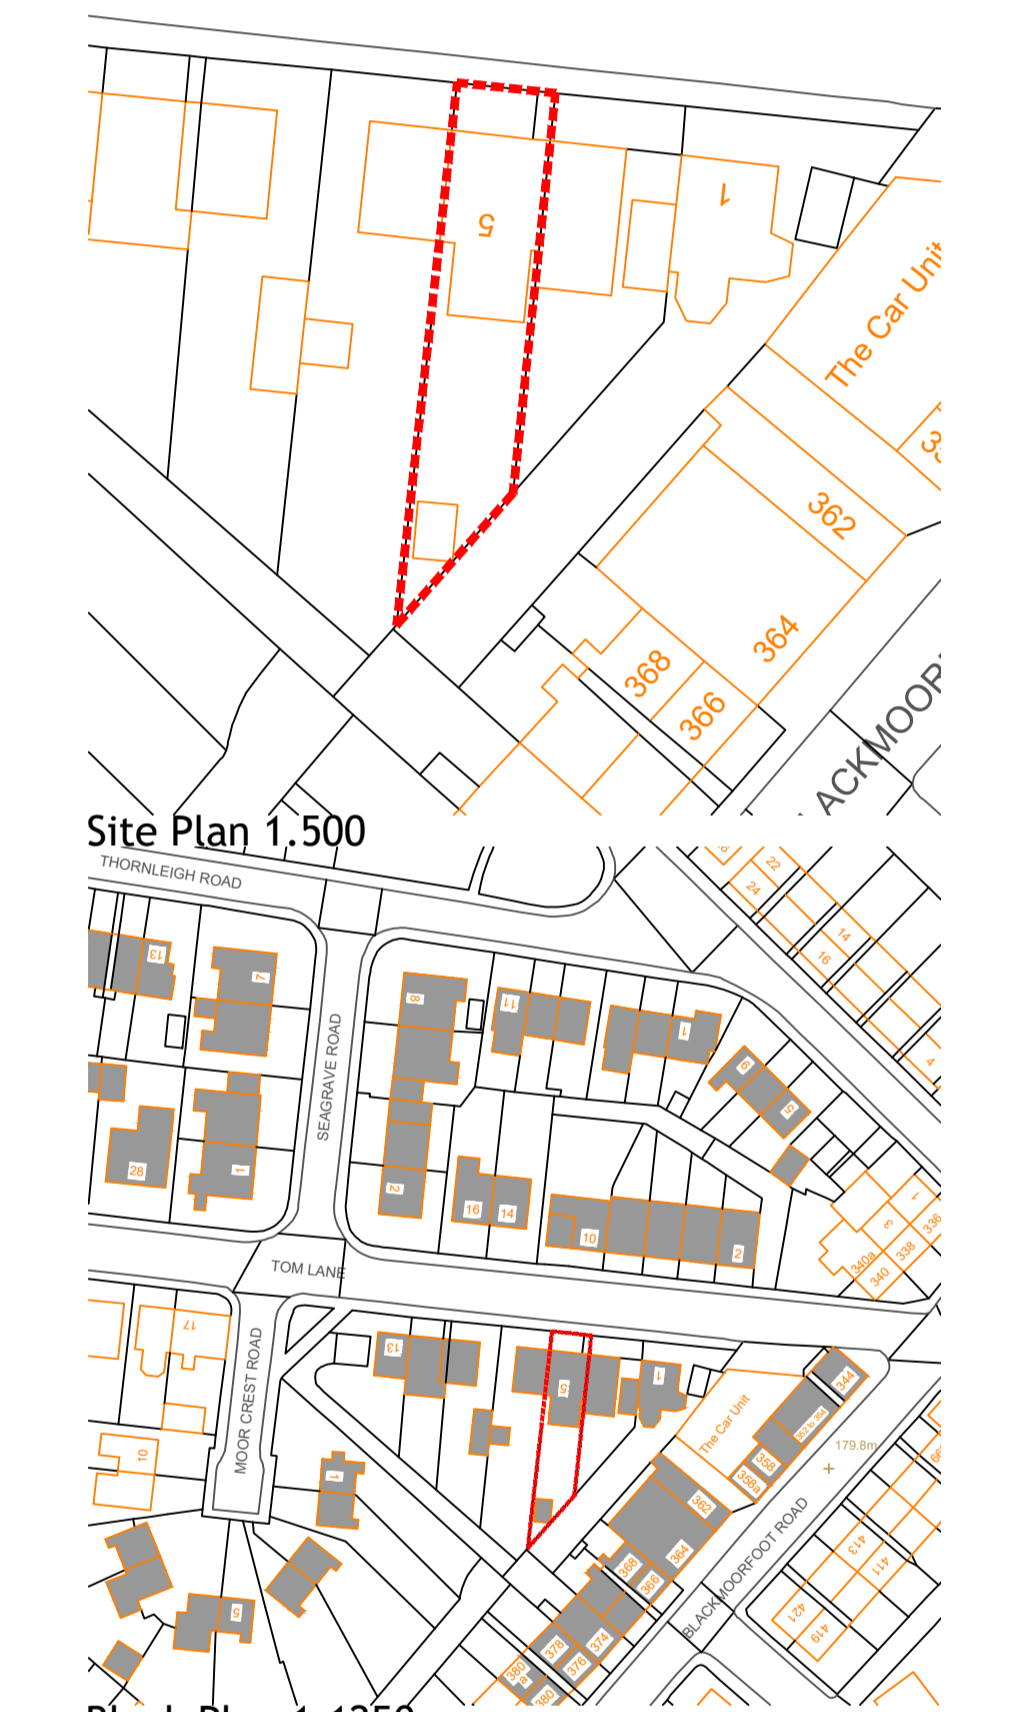


Site Plan 1:500


Block Plan 1:1250



Front elevation

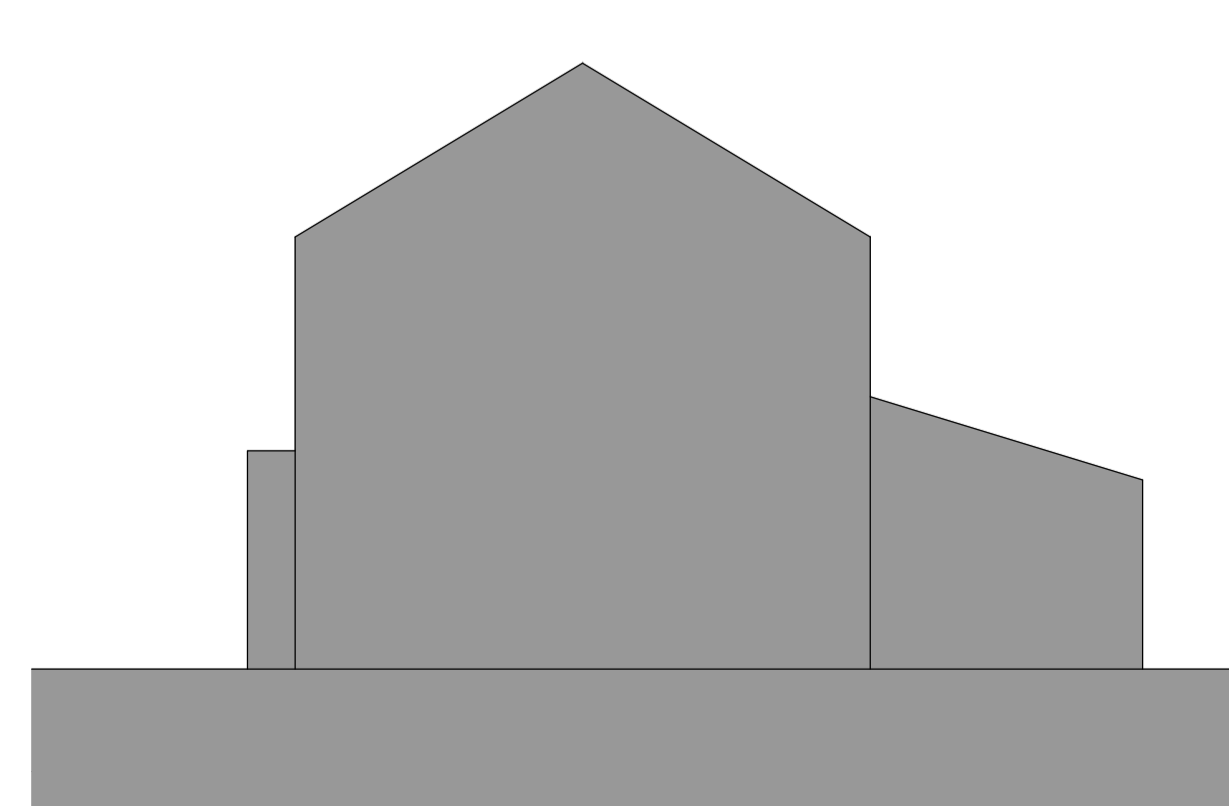

Side elevation

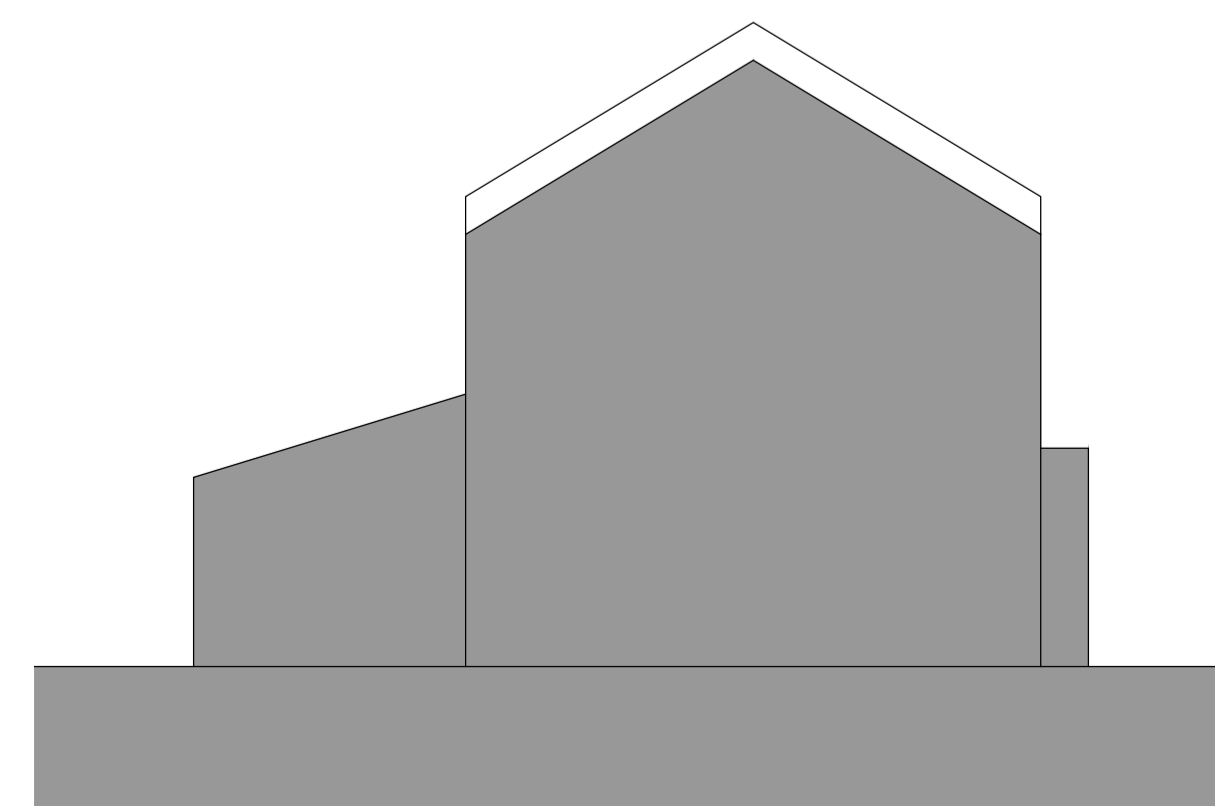


Side elevation



Rear elevation

REV	DESCRIPTION	DATE	DRAWN
-----	-------------	------	-------

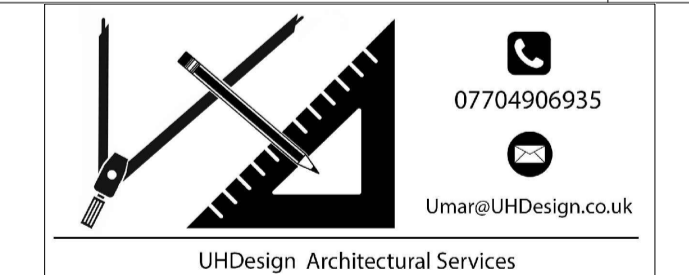

CLIENT	Mr Ishtiaq		
ADDRESS	5 Tom Lane, HD4 5PU Crossland moor, Huddersfield		
PROJECT	Two Storey Rear Extension		
DRAWING	Existing Layout and Elevation		
DRAWN	UH	DATE	Jan 25
		SCALE	1.50@A1
DWG No.	1528/01		
STATUS	EXISTING		