



- NOTES:
1. CONTRACTORS AND SUB-CONTRACTORS MUST CHECK AND AGREE ALL DIMENSIONS BEFORE PREPARING SHOP DRAWINGS OR COMMENCING WORK ON SITE.
 2. CONTRACTORS ARE RESPONSIBLE FOR INFORMING THE DESIGNER OF ANY DISCREPANCY DISCOVERED ON THIS DRAWING OR BETWEEN THIS DRAWING AND ANY OTHER RELATED DOCUMENTS. WORK TO BE CARRIED OUT AS SHOWN ON THIS DRAWING.
 3. WRITTEN DIMENSIONS ONLY ARE TO BE USED FROM THIS DRAWING. IF ANY DOUBTS EXIST-ASK FOR CLARIFICATION.
- THIS DRAWING AND THE CONTIGUOUS AND ADJACENT THEREIN ARE THE DESIGNER'S PROPERTY AND WILL BE USED OR REPRODUCED ONLY UNDER CONTRACT.

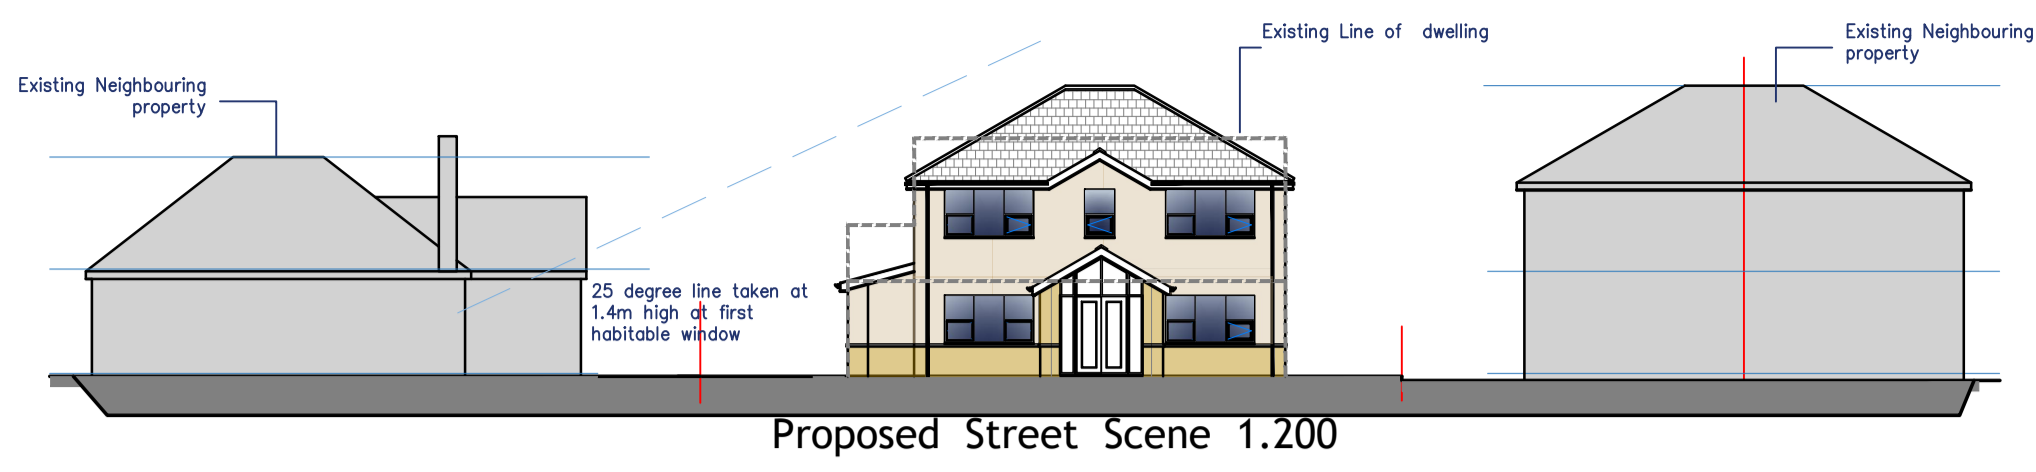

Proposed Street Scene 1.200

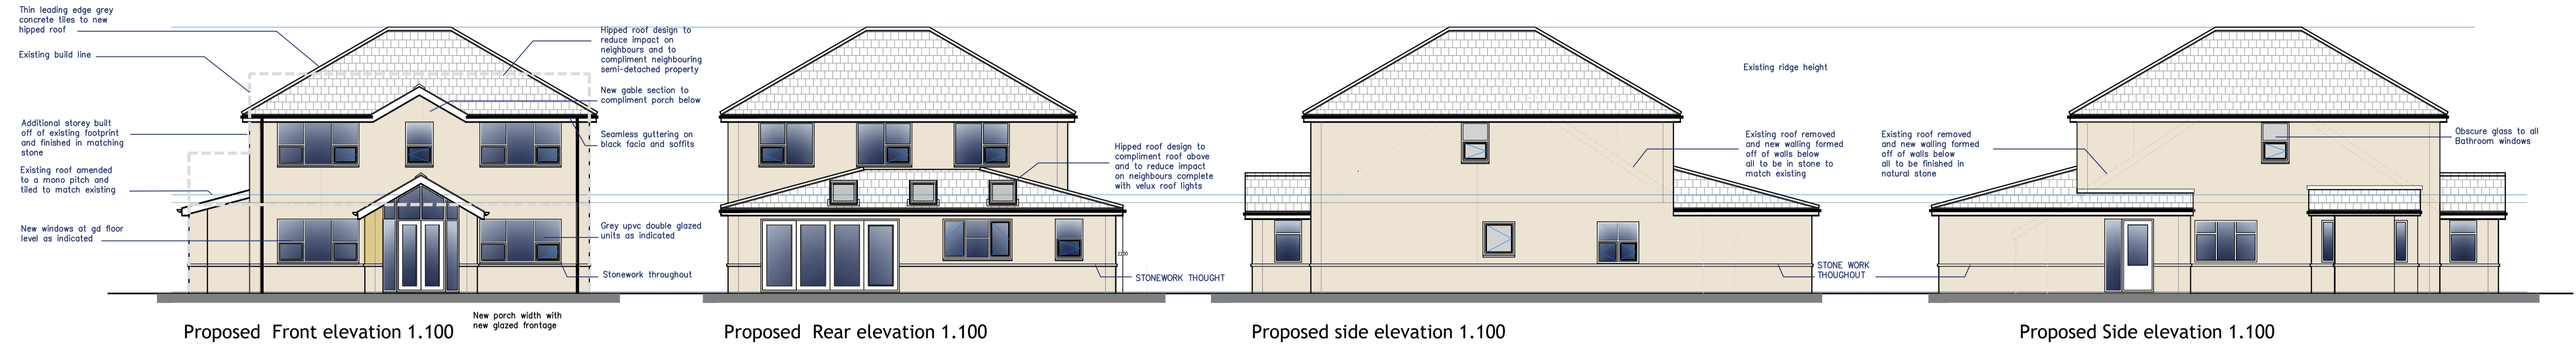


Proposed Front elevation 1.100


Proposed Rear elevation 1.100

Proposed side elevation 1.100


Proposed Side elevation 1.100

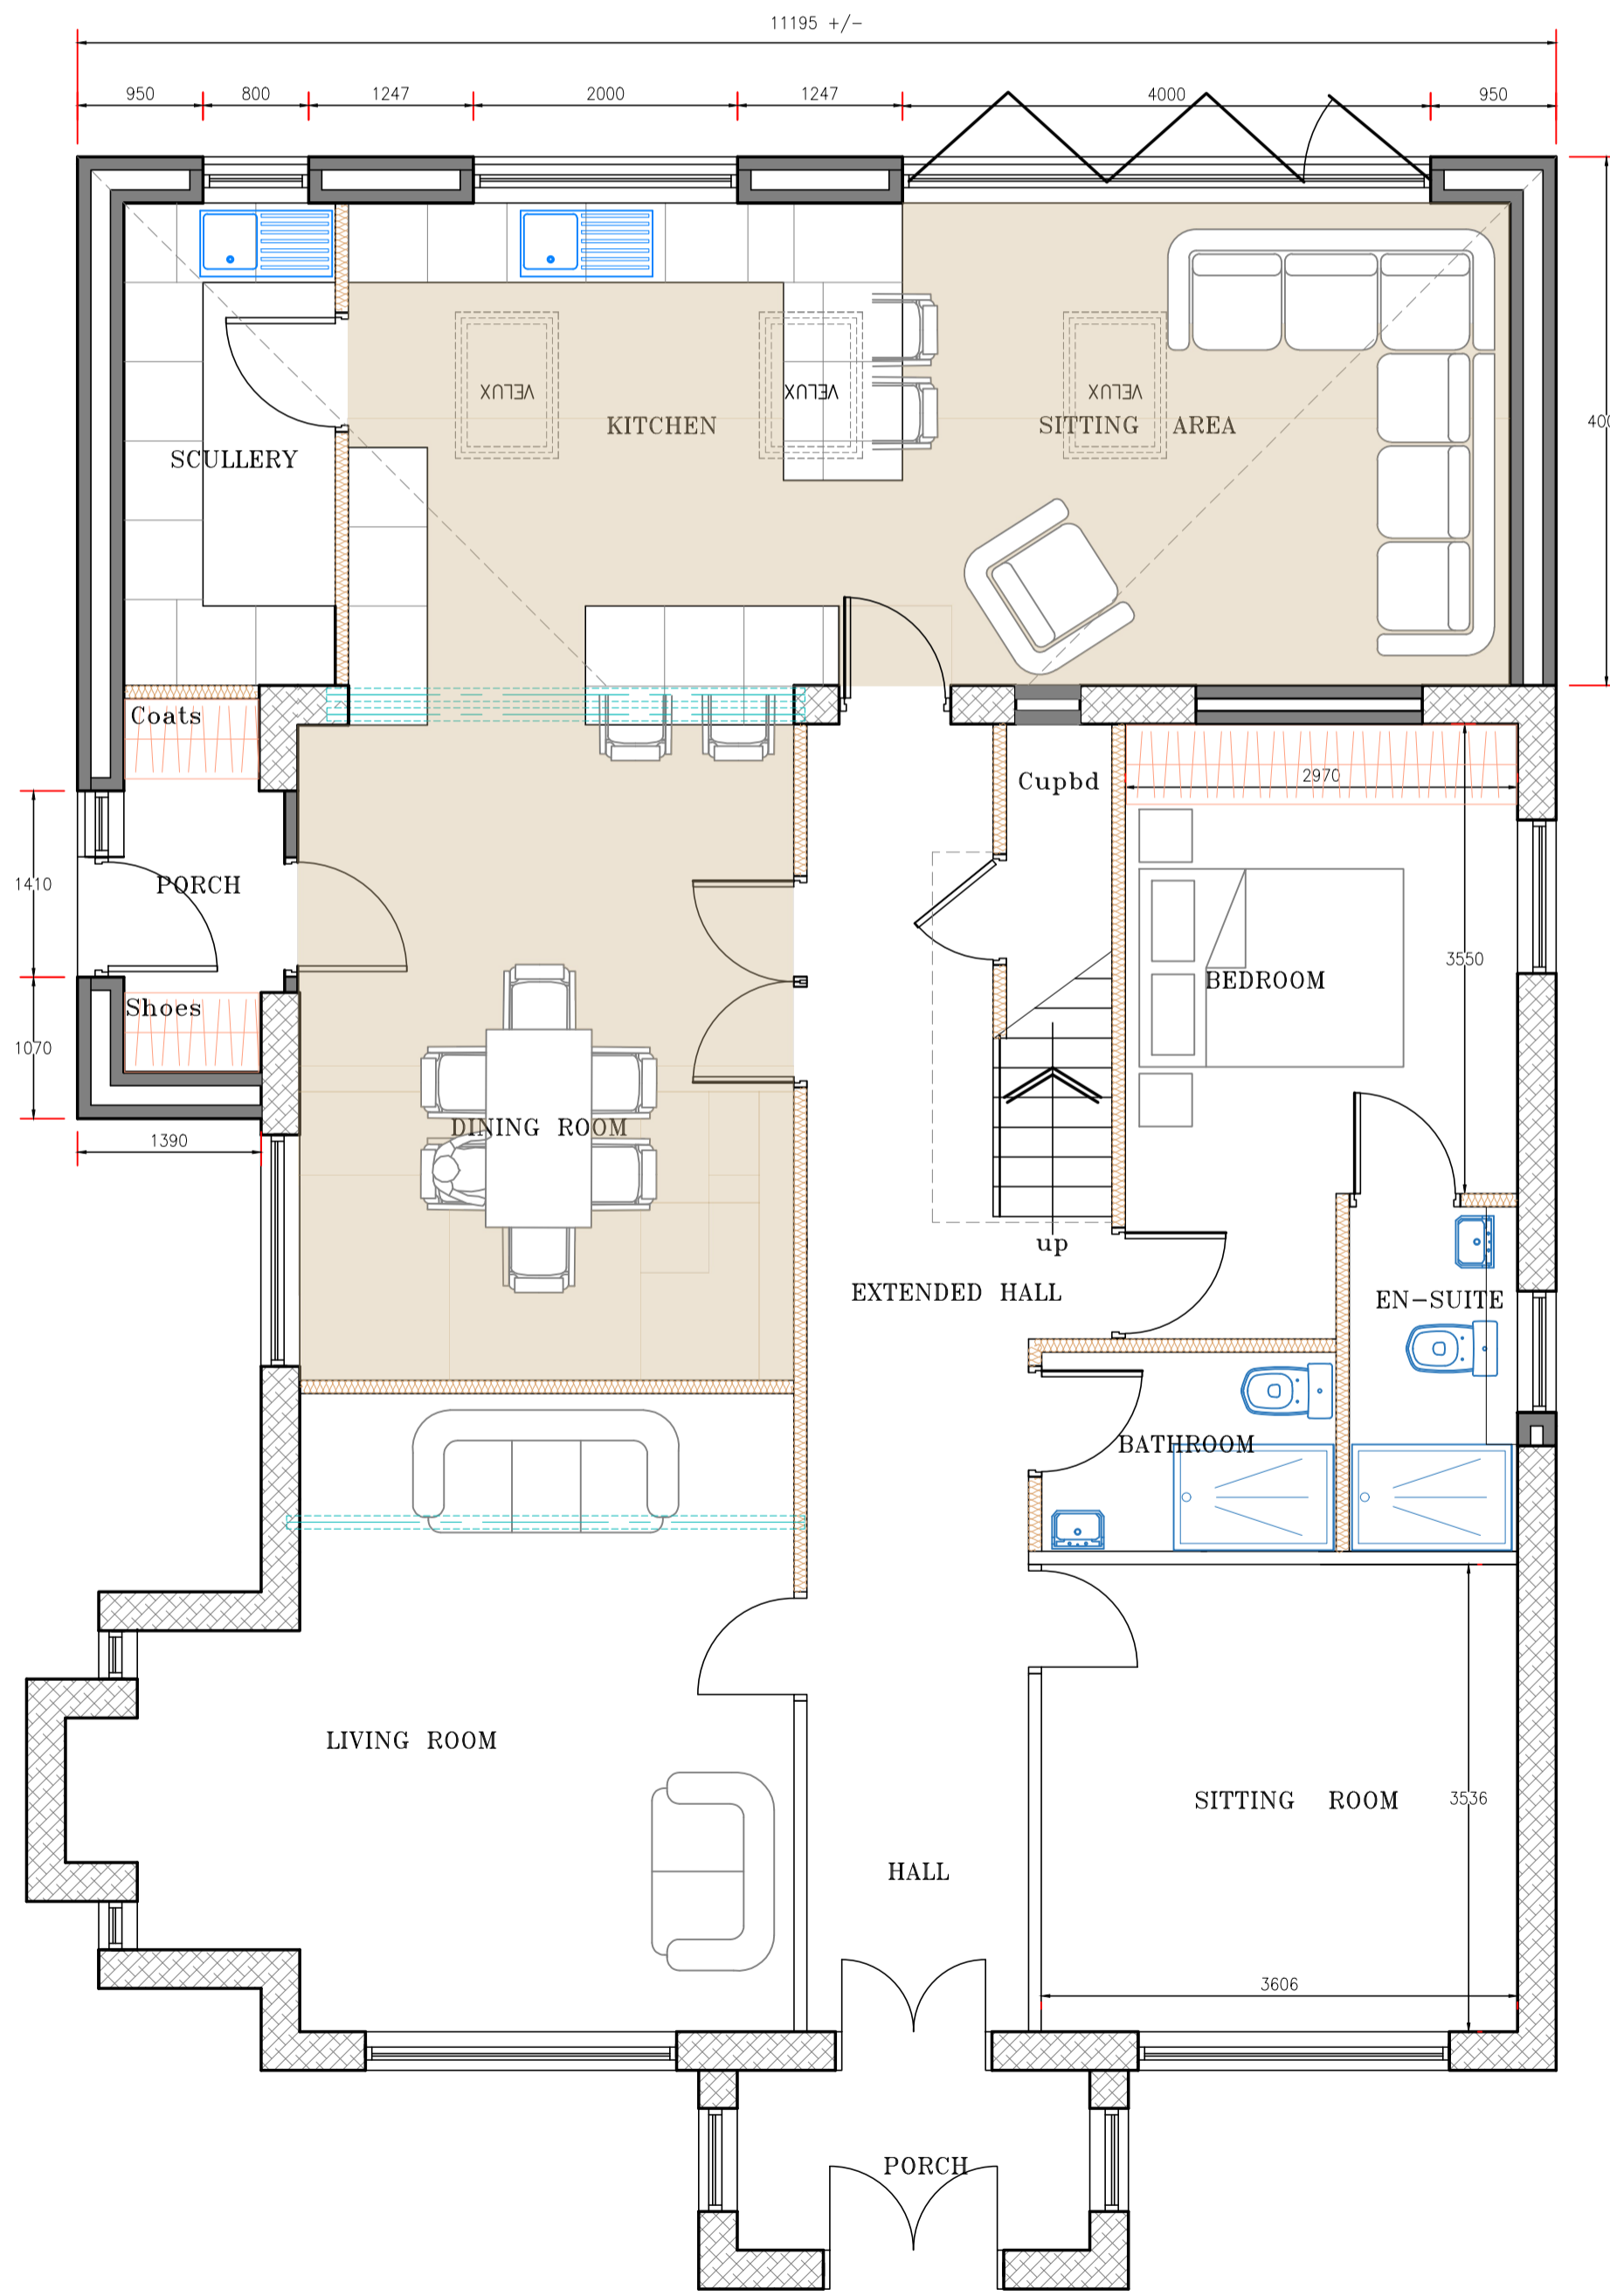

Proposed Ground Floor Plan Scale 1.50

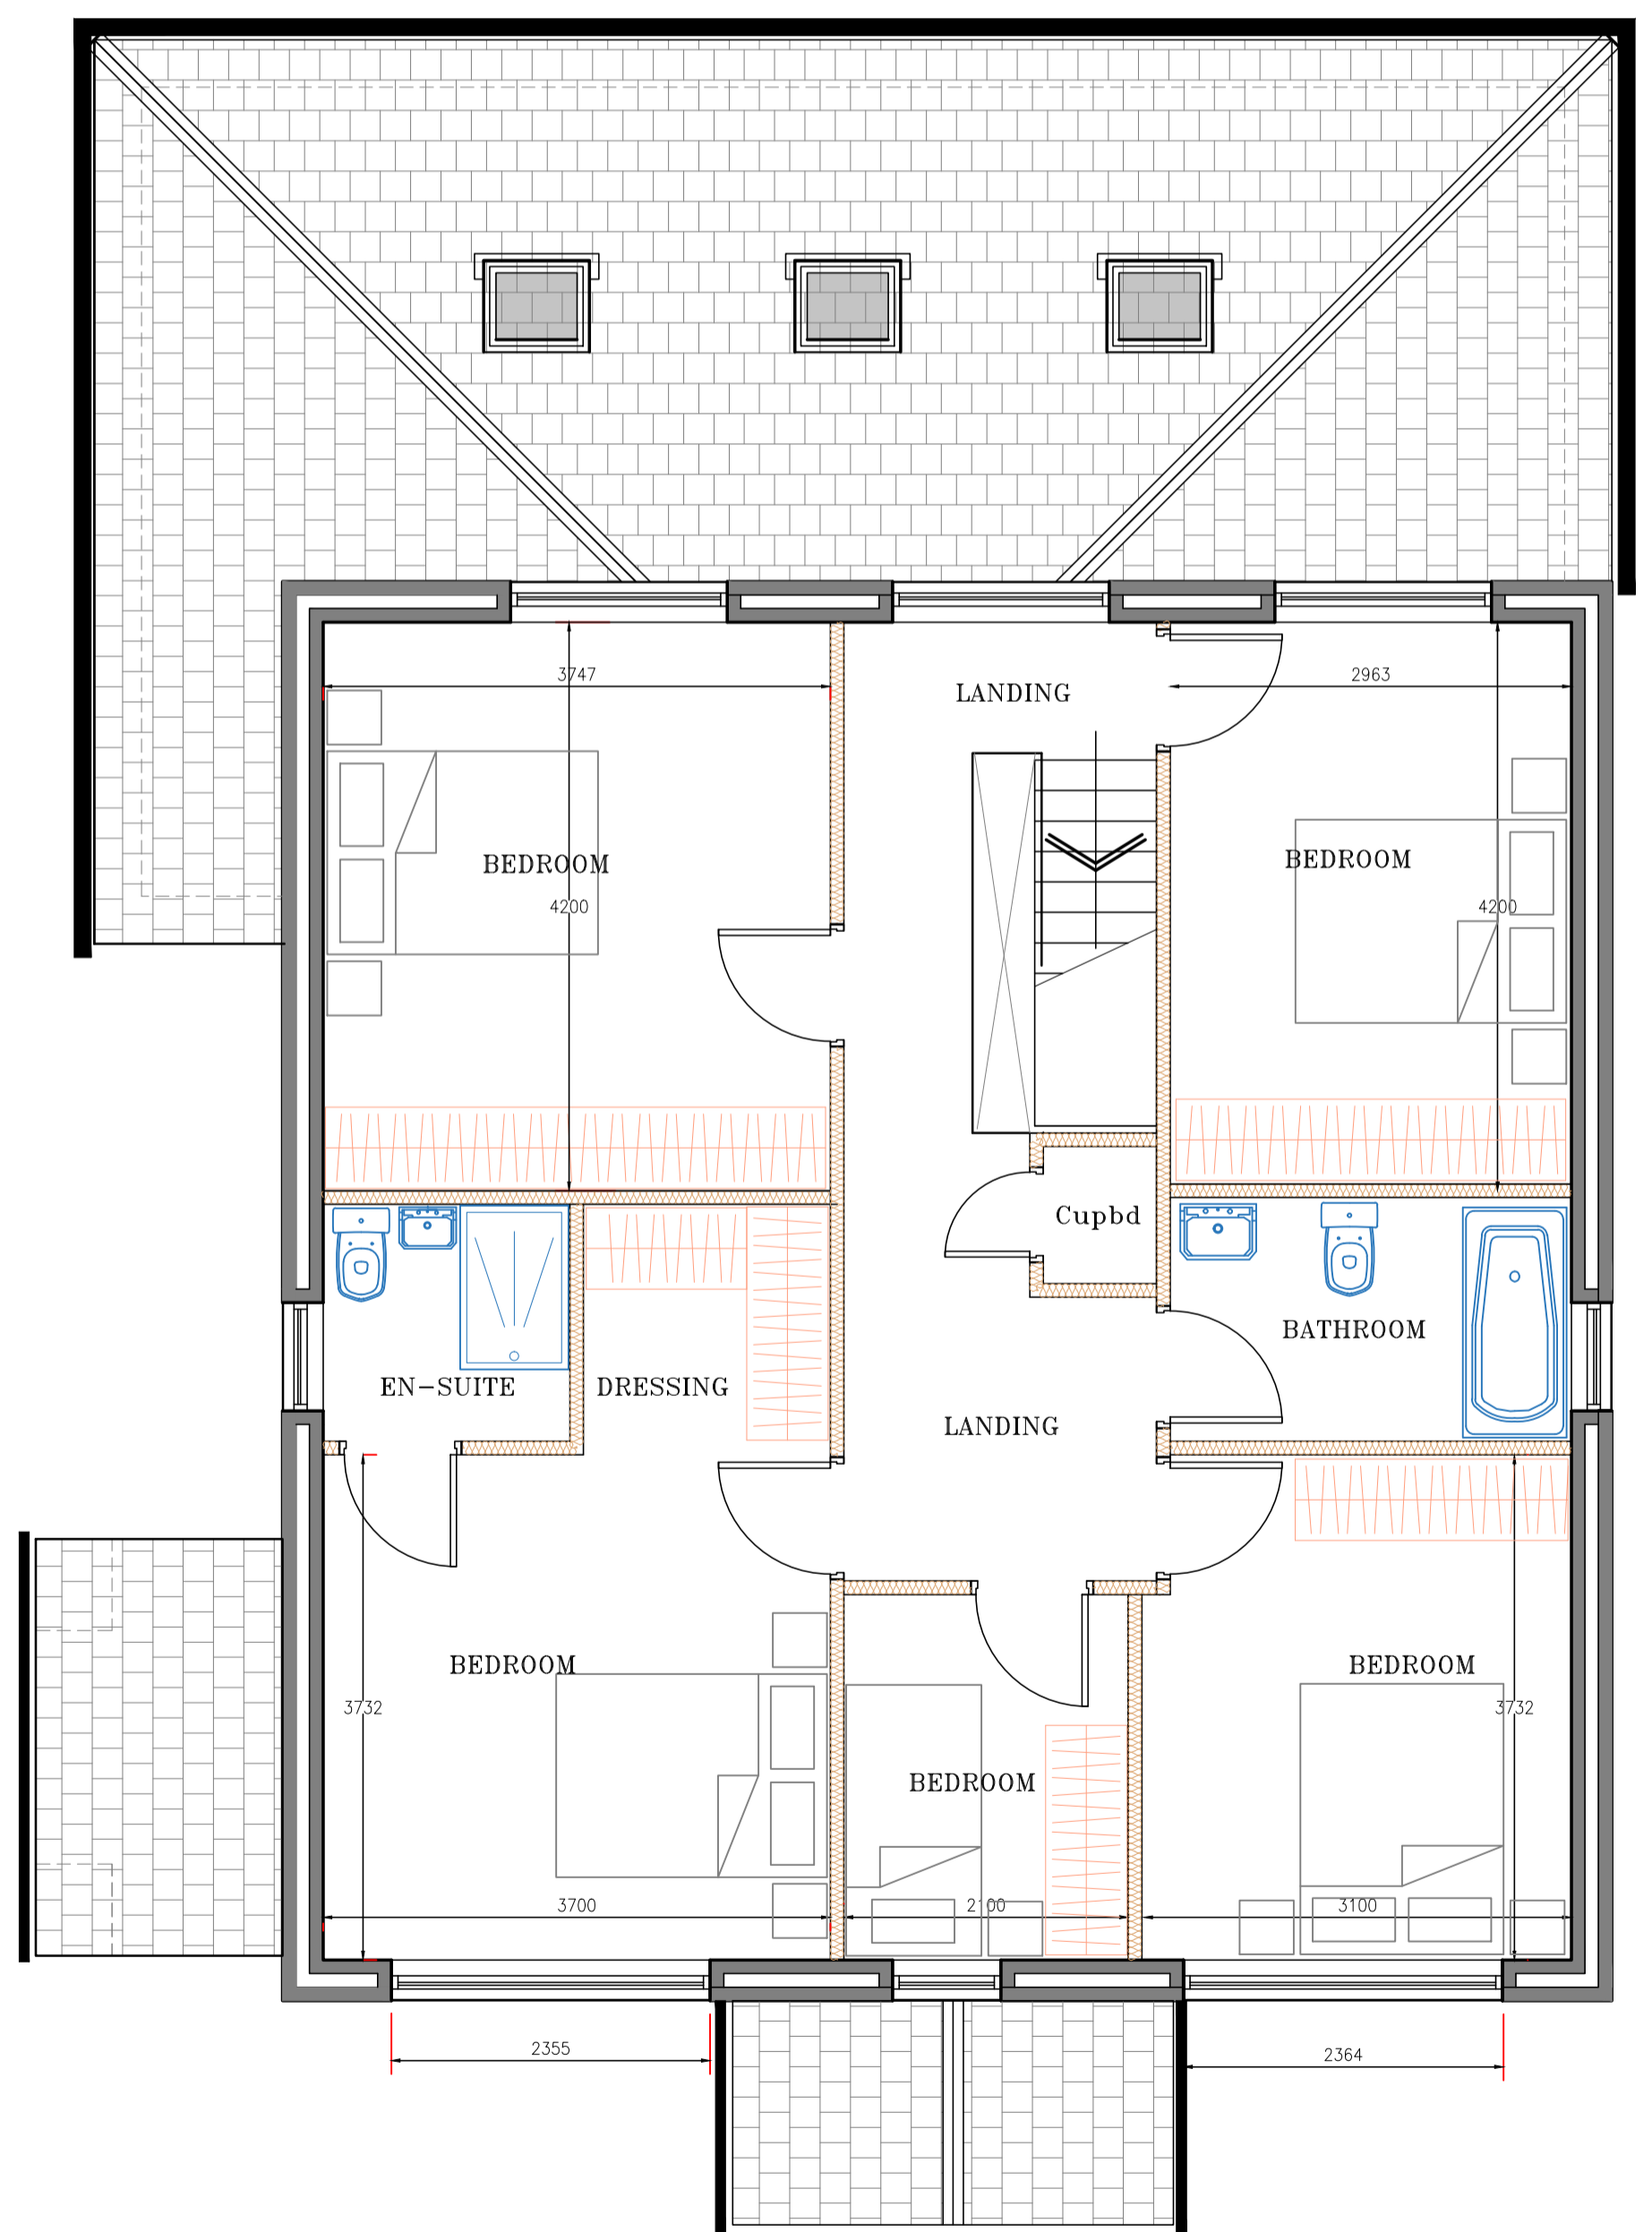

Proposed First Floor Plan Scale 1.50

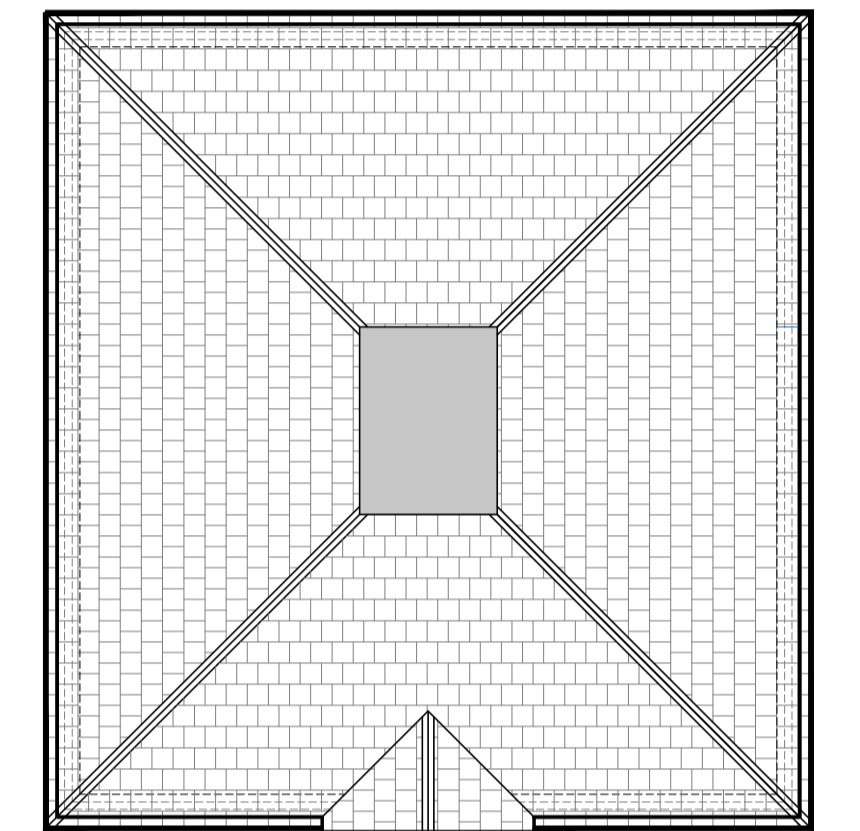

Proposed Roof Plan Scale 1.100

BUILDING MATERIALS CHANGED FROM BRICKWORK AND RENDER TO STONEMWORK TO ALL ELEVATIONS

Title: PROPOSED LAYOUT.

Project: PROPOSED PLANS

AT 388 BRADLEY ROAD
HUDDERSFIELD
HD2 1PU

Client: MRS S HUSSAIN

Scale: 1:100 & 1:50. Drawn: P.M.

Date: JAN 2026 PDA 23-157-004

Rev
E