




Notes:
 This drawing is the sole copyright of KPP Architects Ltd and reproduction in any form is forbidden unless permission is obtained in writing.
 Do not scale from this drawing. Any discrepancies on site should be brought to the attention of KPP Architects Ltd.
 Work and materials must comply with the current building regulations and codes of practice and be read in conjunction with building specifications and other sub-contractors information. All materials are to be installed in strict accordance with the recommendations of the manufacturers.



EXISTING UPPER GROUND FLOOR PLAN 1:250 @ A1

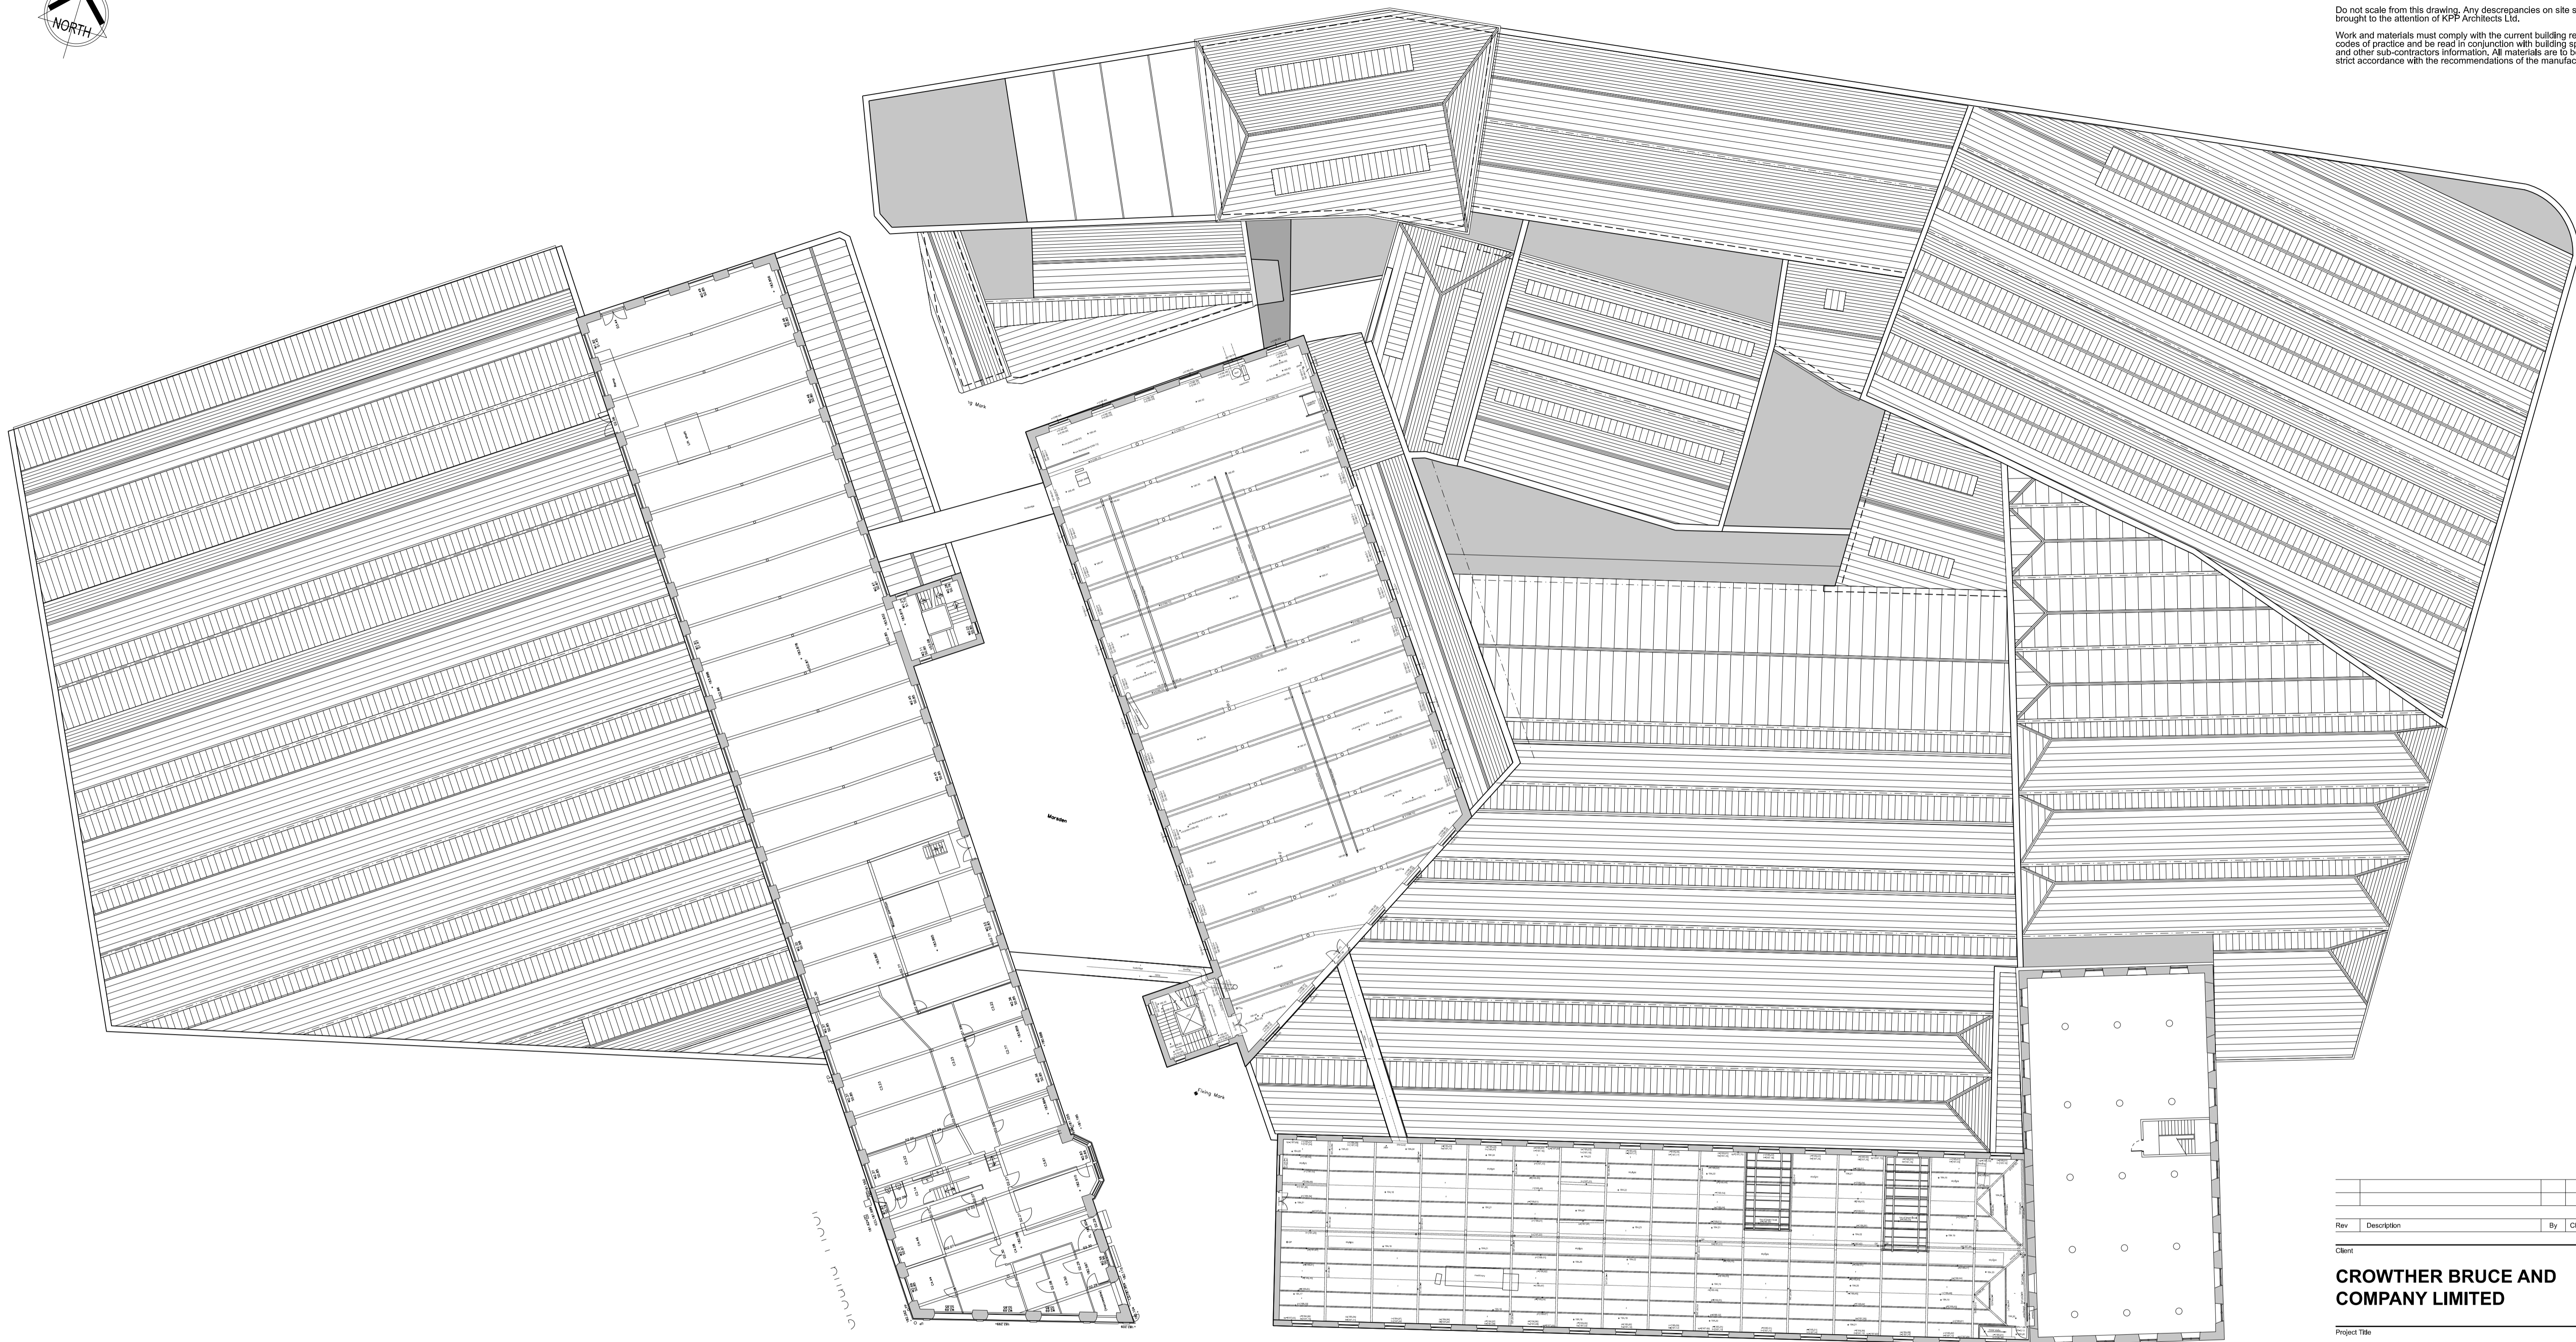

| Rev | Description | By | Chkd | Date |
|-----|-------------|----|------|------|
| | | | | |

Client

CROWTHER BRUCE AND COMPANY LIMITED

Project Title

PROPOSED REGENERATION OF NEW MILLS, MARSDEN

Drawing Title

EXISTING UPPER GROUND FLOOR PLAN

KPP ARCHITECTS
 Lodge House
 12 Town Street
 Horsforth, Leeds LS184RJ
 T : +44 (0) 113 2390460
 E : architects@kpp-leeds.co.uk
 W : www.kpp-leeds.co.uk

| Scale | Size | Date | Drawn | Checked |
|-------|------|----------|-------|---------|
| 1:250 | A1 | 05.01.25 | KW | SF |

Status

PLANNING

KPP Job No
2197-02

Number
2004