


Notes:
 This drawing is the sole copyright of KPP Architects Ltd and reproduction in any form is forbidden unless permission is obtained in writing.
 Do not scale from this drawing. Any discrepancies on site should be brought to the attention of KPP Architects Ltd.
 Work and materials must comply with the current Building Regulations and Codes of Practice and be read in conjunction with building specifications and other sub-contractors information. All materials are to be installed in strict accordance with the recommendations of the manufacturers.

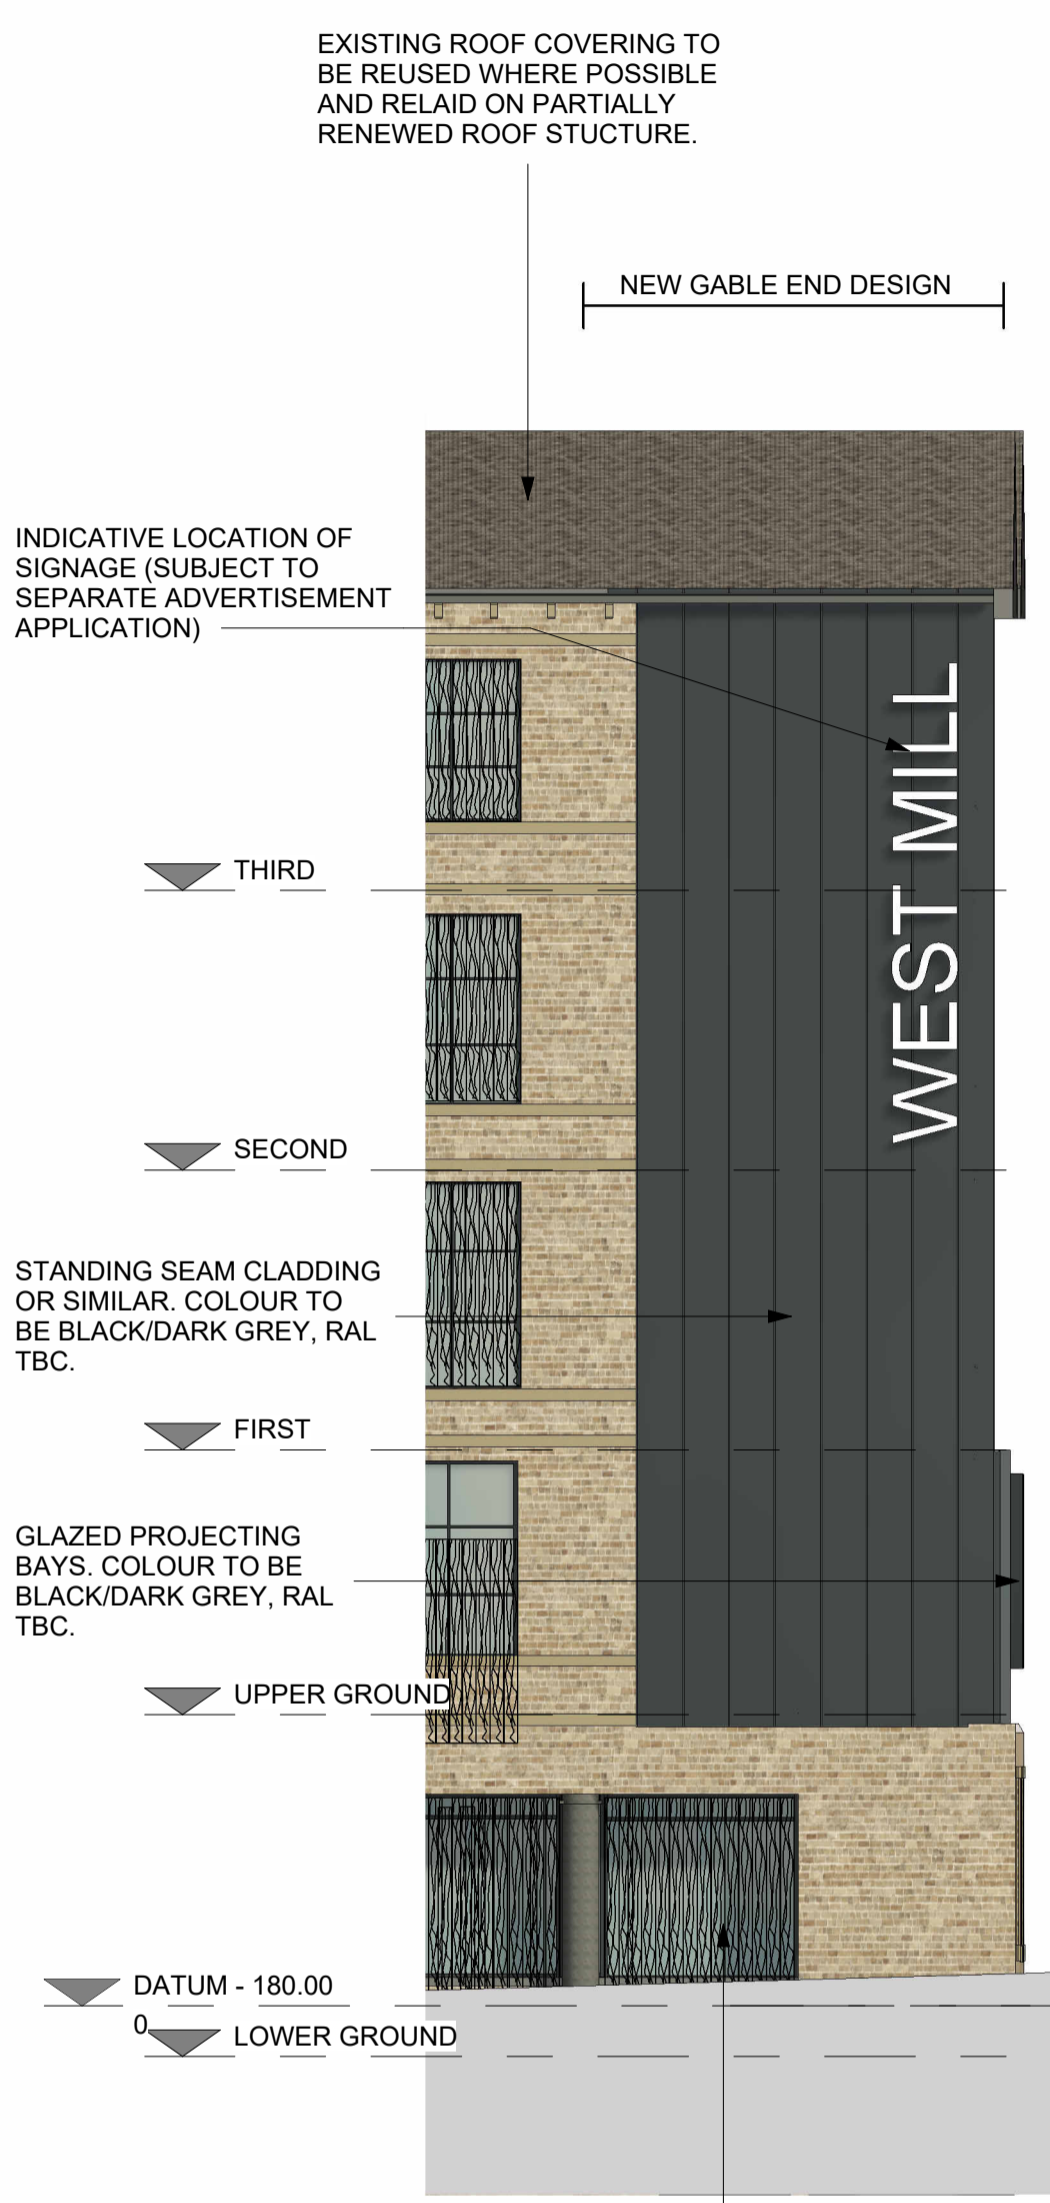


WEST ELEVATION
1 : 100



SOUTH ELEVATION PROPOSED
1 : 100



EAST ELEVATION
1 : 100

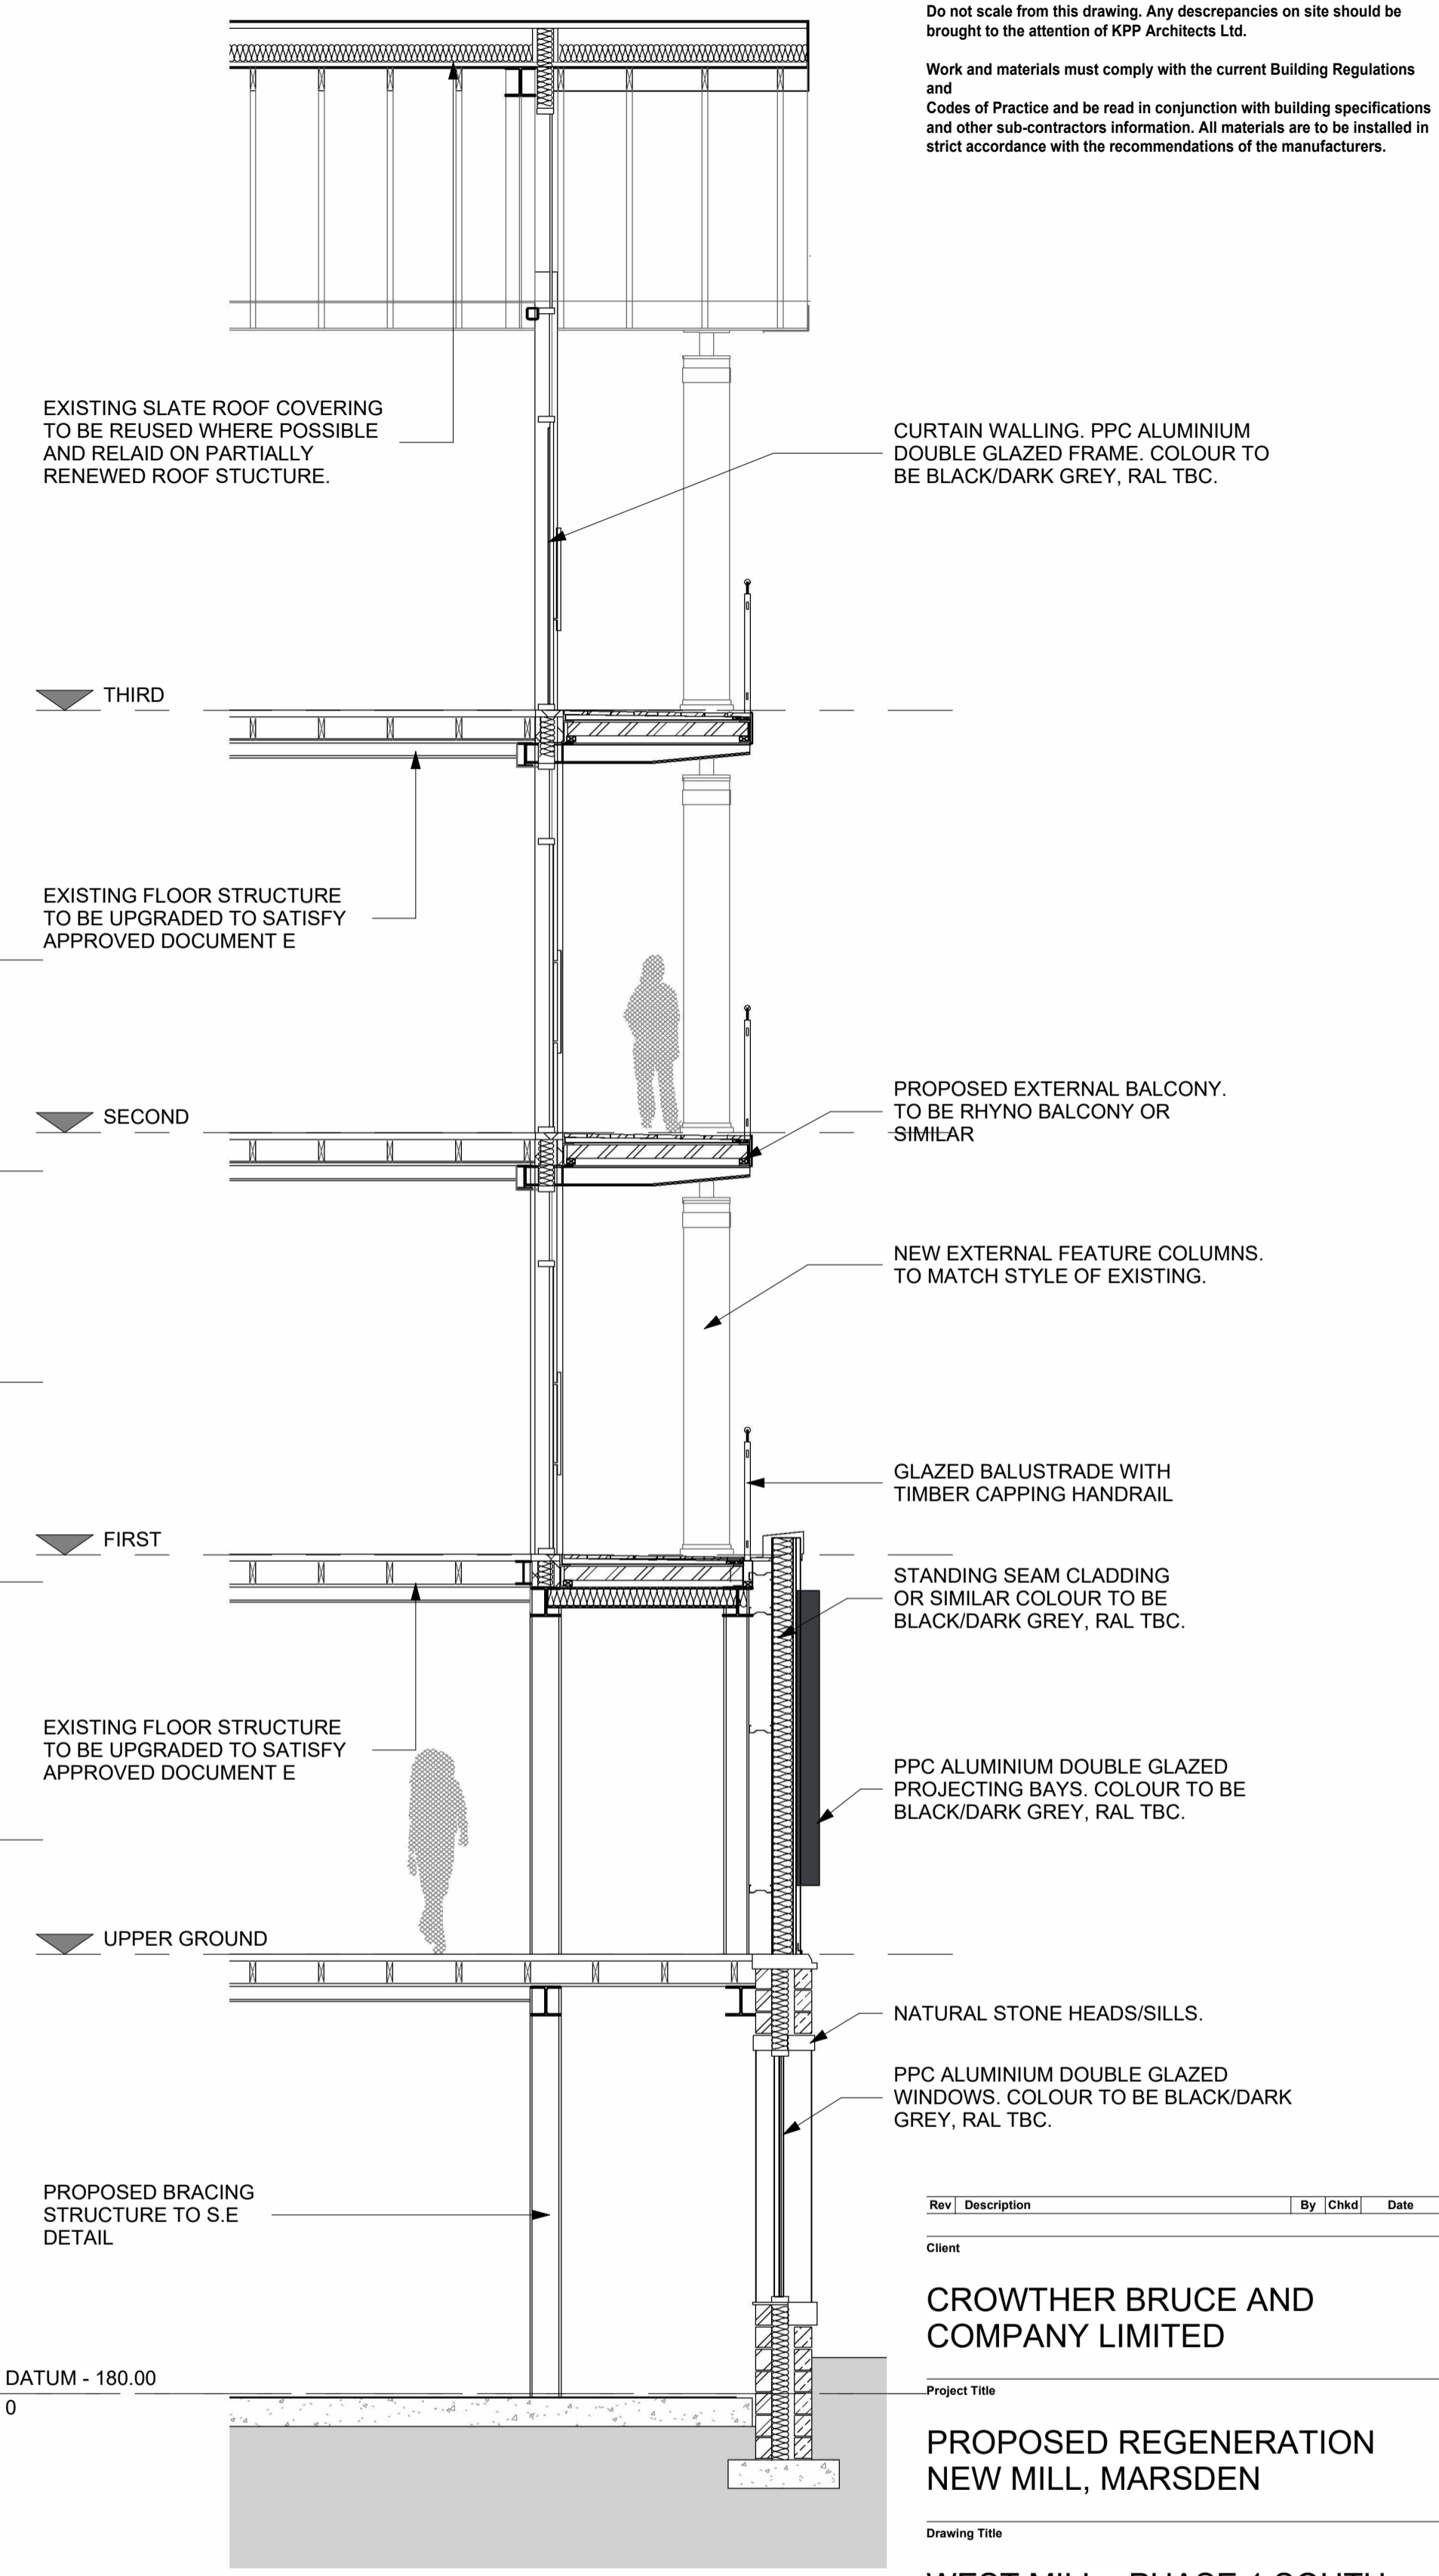

INDICATIVE GABLE SECTION A
1 : 50

Rev	Description	By (Chd)	Date

Client

CROWTHER BRUCE AND COMPANY LIMITED

Project Title

PROPOSED REGENERATION NEW MILL, MARSDEN

Drawing Title

WEST MILL - PHASE 1 SOUTH GABLE REPLACEMENT

KPP ARCHITECTS
 Lodge House
 12 Town Street
 Horsforth, Leeds LS18 4RJ
 T : +44 (0) 113 2390460
 E : architects@kpp-leeds.co.uk
 W : www.kpp-leeds.co.uk

Scale	Size	Date	Drawn	Checked
As indicated	A1	05.01.26	KW	SF

Status

PLANNING

KPP Job No.

2197-02

Project Originator Level Type Role Class Number

2036

