



SECTION A - GATEWAY PLAZA

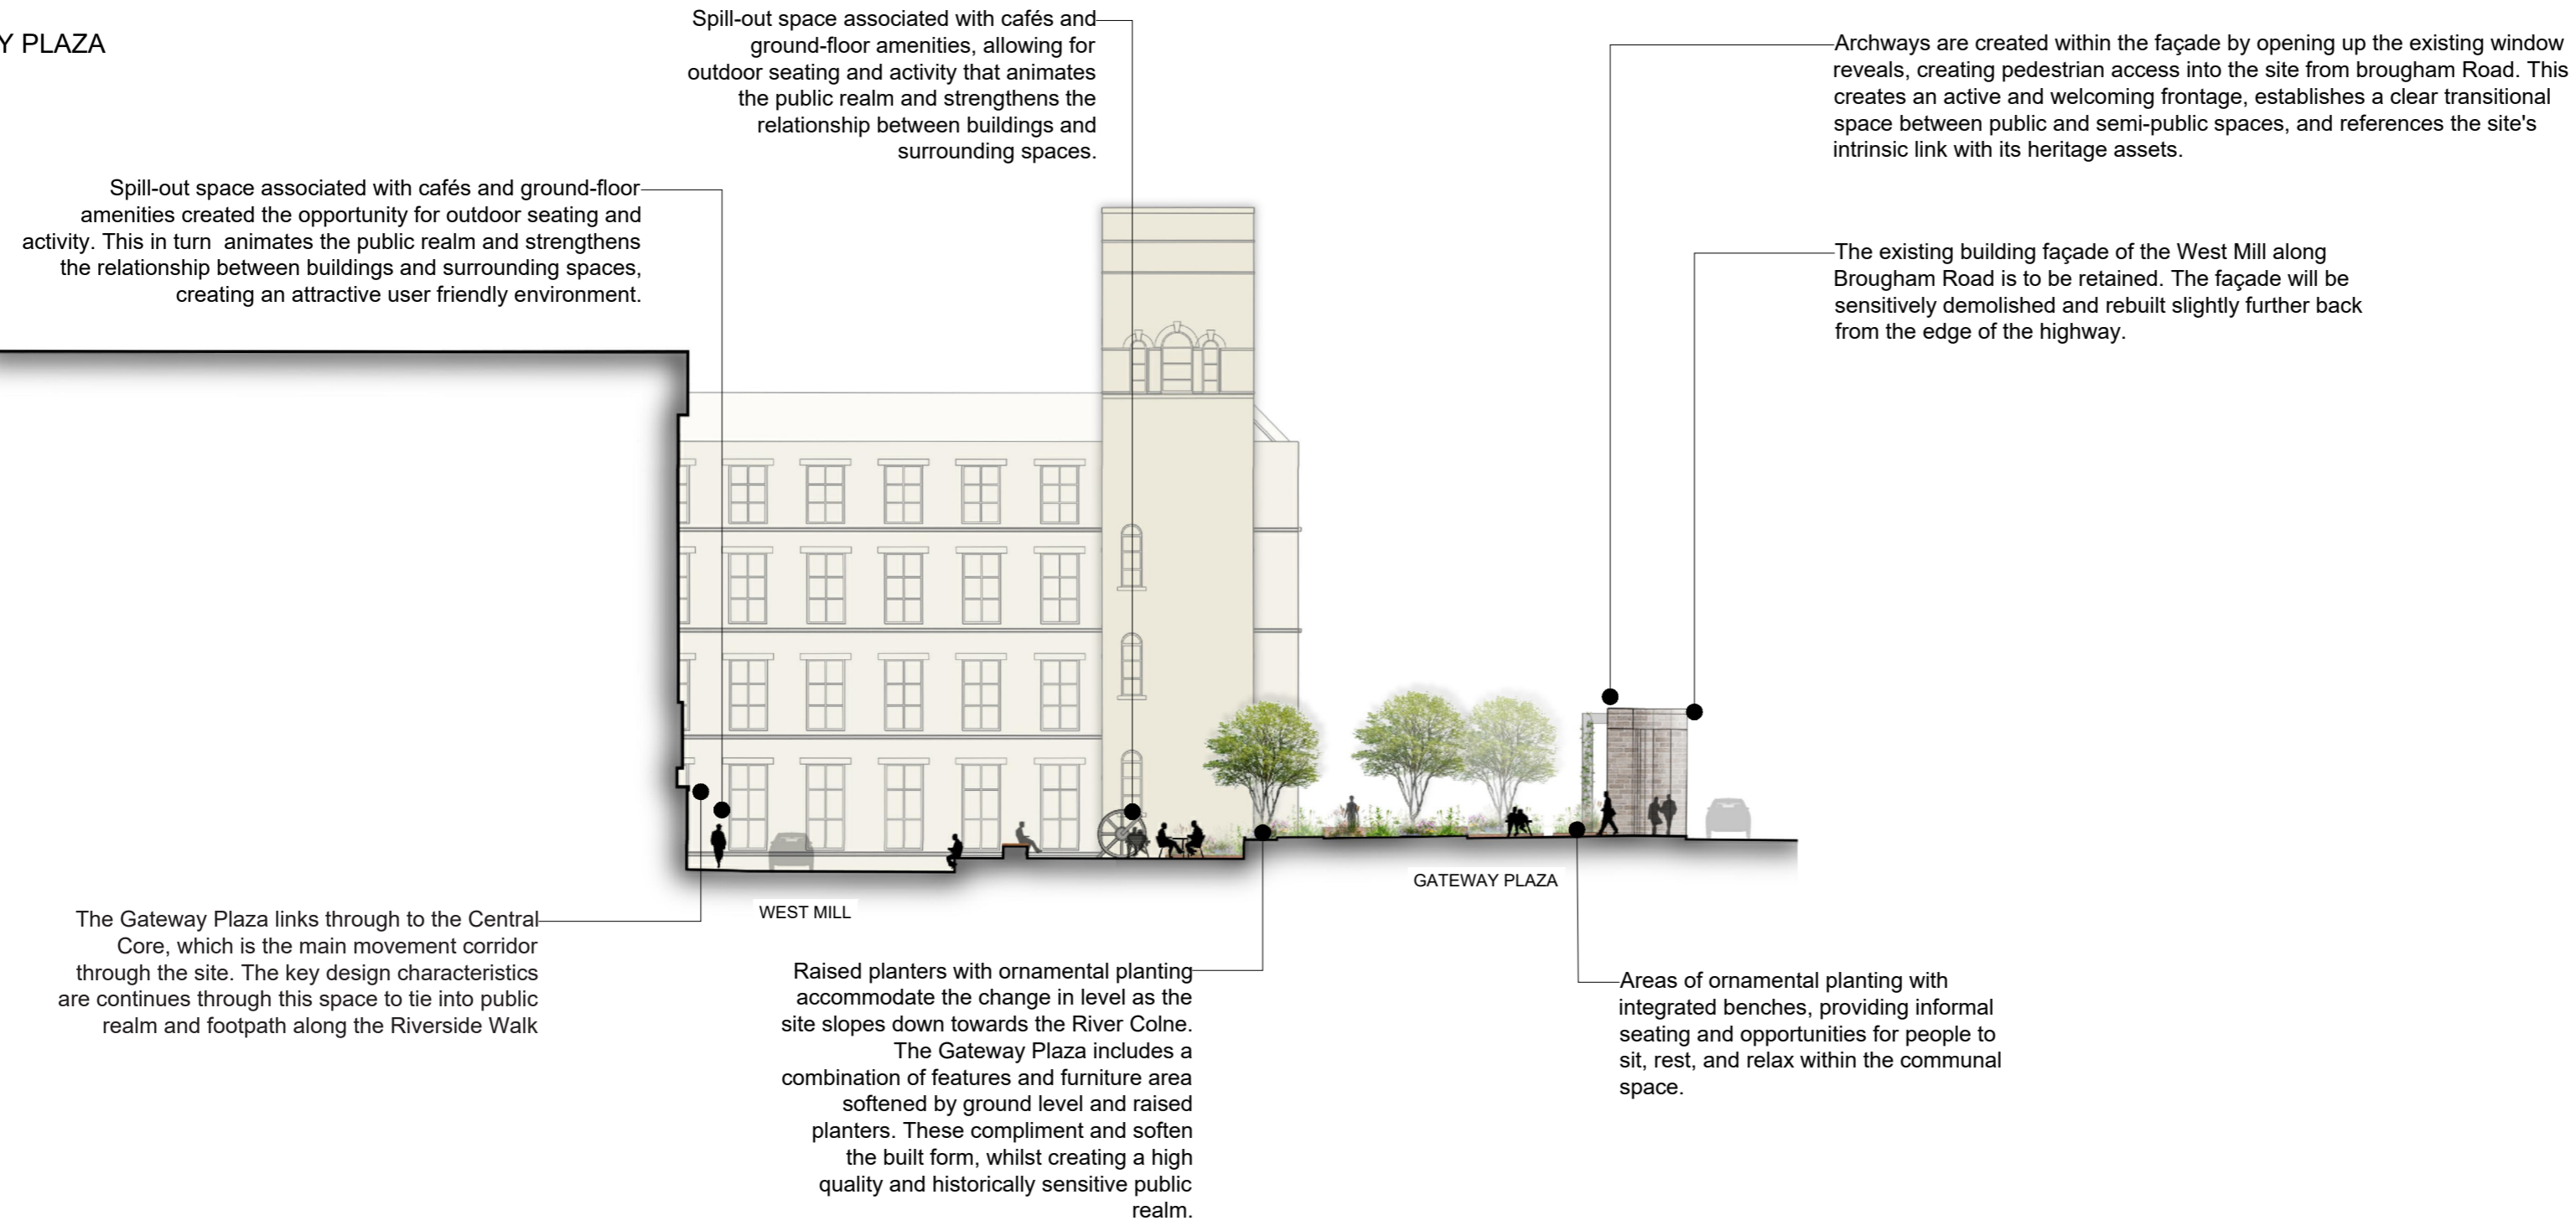

SECTION B - WEST MILL CAR PARK

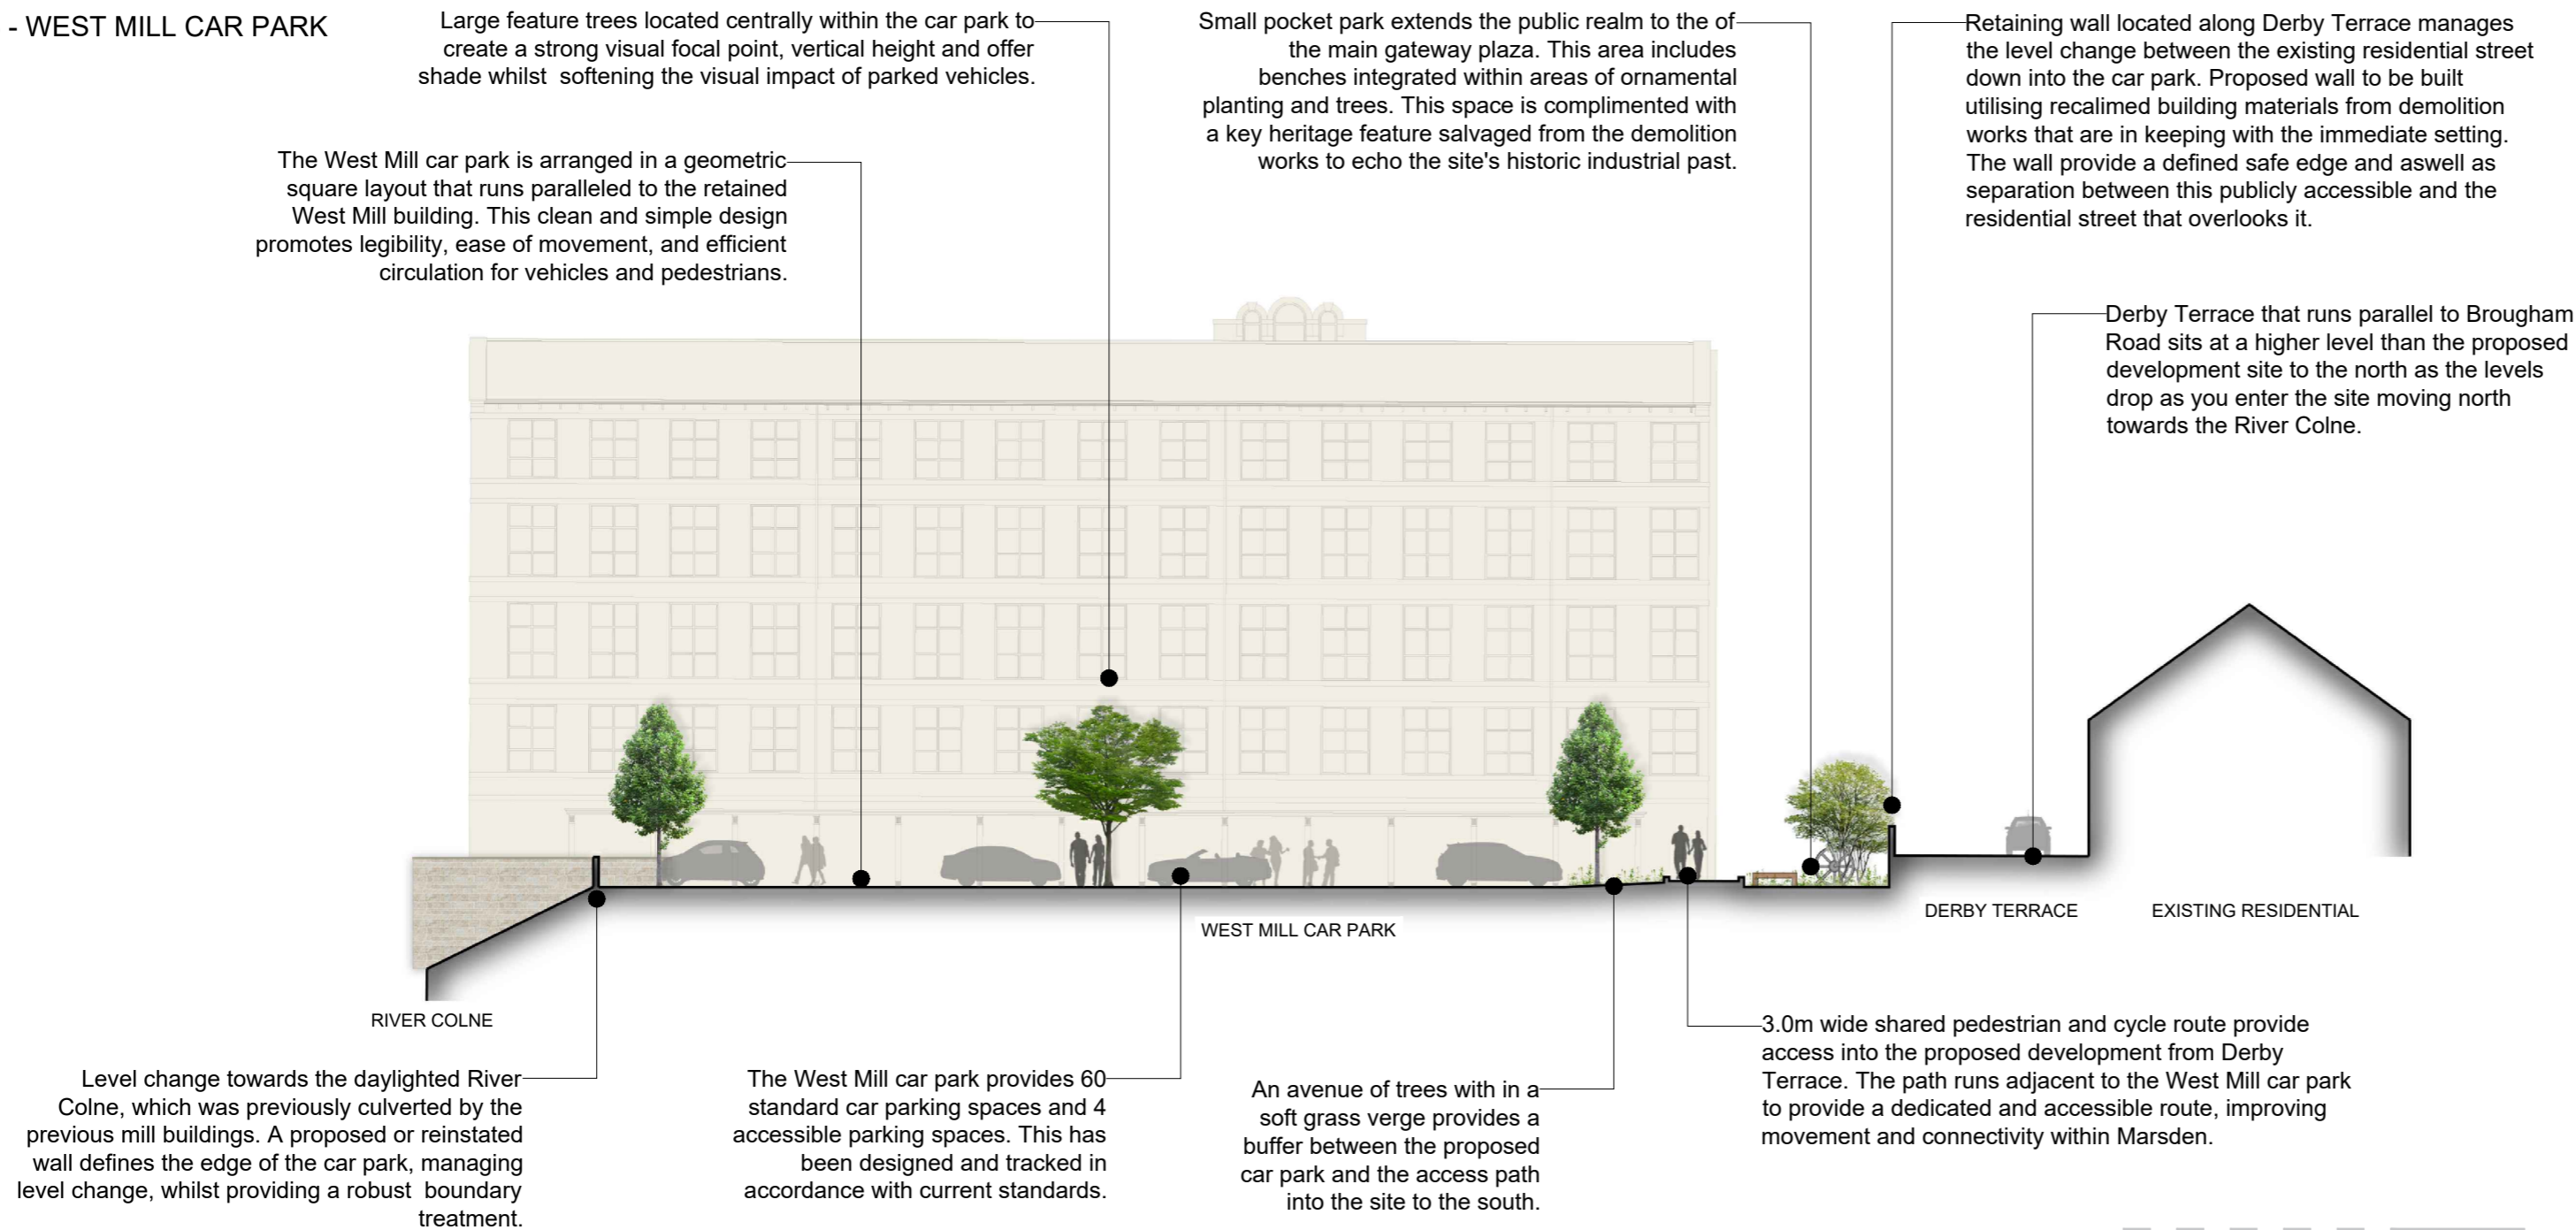

NOT FOR CONSTRUCTION



NOTES:

NOT FOR CONSTRUCTION, all dimensions to be confirmed on site. Based on layout drawing - KPP 2013 PROPOSED MASTERPLAN LINEWORK.

For additional information please refer to individual drawing notes and annotations along with the project drawing issue sheets. If in any doubt, please contact Landscape Architect for clarification.

The drawing is to be read in conjunction with the following drawings:  
 1. PWP-847-DR-0001-Illustrative Outline Landscape Masterplan  
 2. PWP-847-DR-0003-Sections\_Sheet\_2\_of\_2

Please note this list is not intended to be a comprehensive list of all details and their references, it is intended to be used for ease of navigation and information finding purposes only. For a full and up to date list of ALL current drawing information, please refer to the latest drawing register.

All foundation and build ups as per engineer's / supplier's specification. Refer to engineer's drawings for site levels, drainage and lighting layout.

Contractor to be fully satisfied with locations of services prior to excavations.

01	FOR PLANNING	19/01/26	JMo	LW	SH
00	FOR PLANNING	19/12/25	JMi	LW	SH
REV	DESCRIPTION	DATE	ATHR	CHK	APP

PROJECT TITLE

**New Mills Marsden**

DRAWING TITLE

**Site Sections  
Sheet 1 of 2**

CLIENT

**Crowther Bruce & Company Ltd**



PWP Design Ltd  
 Unit 1, Whiteley Court  
 Pool Road  
 Otley  
 LS21 1FR  
 0113 4572508  
 info@pwpdesign.co.uk

© copyright reserved

AUTHOR	CHECKER	APPROVER	SCALE	REVISION
JMo	LW	SH	1:250	01
STATUS				REVISION
FOR PLANNING				01
DRAWING NUMBER				
PWP-847-DR-L-0002				

Scale 1:250

