
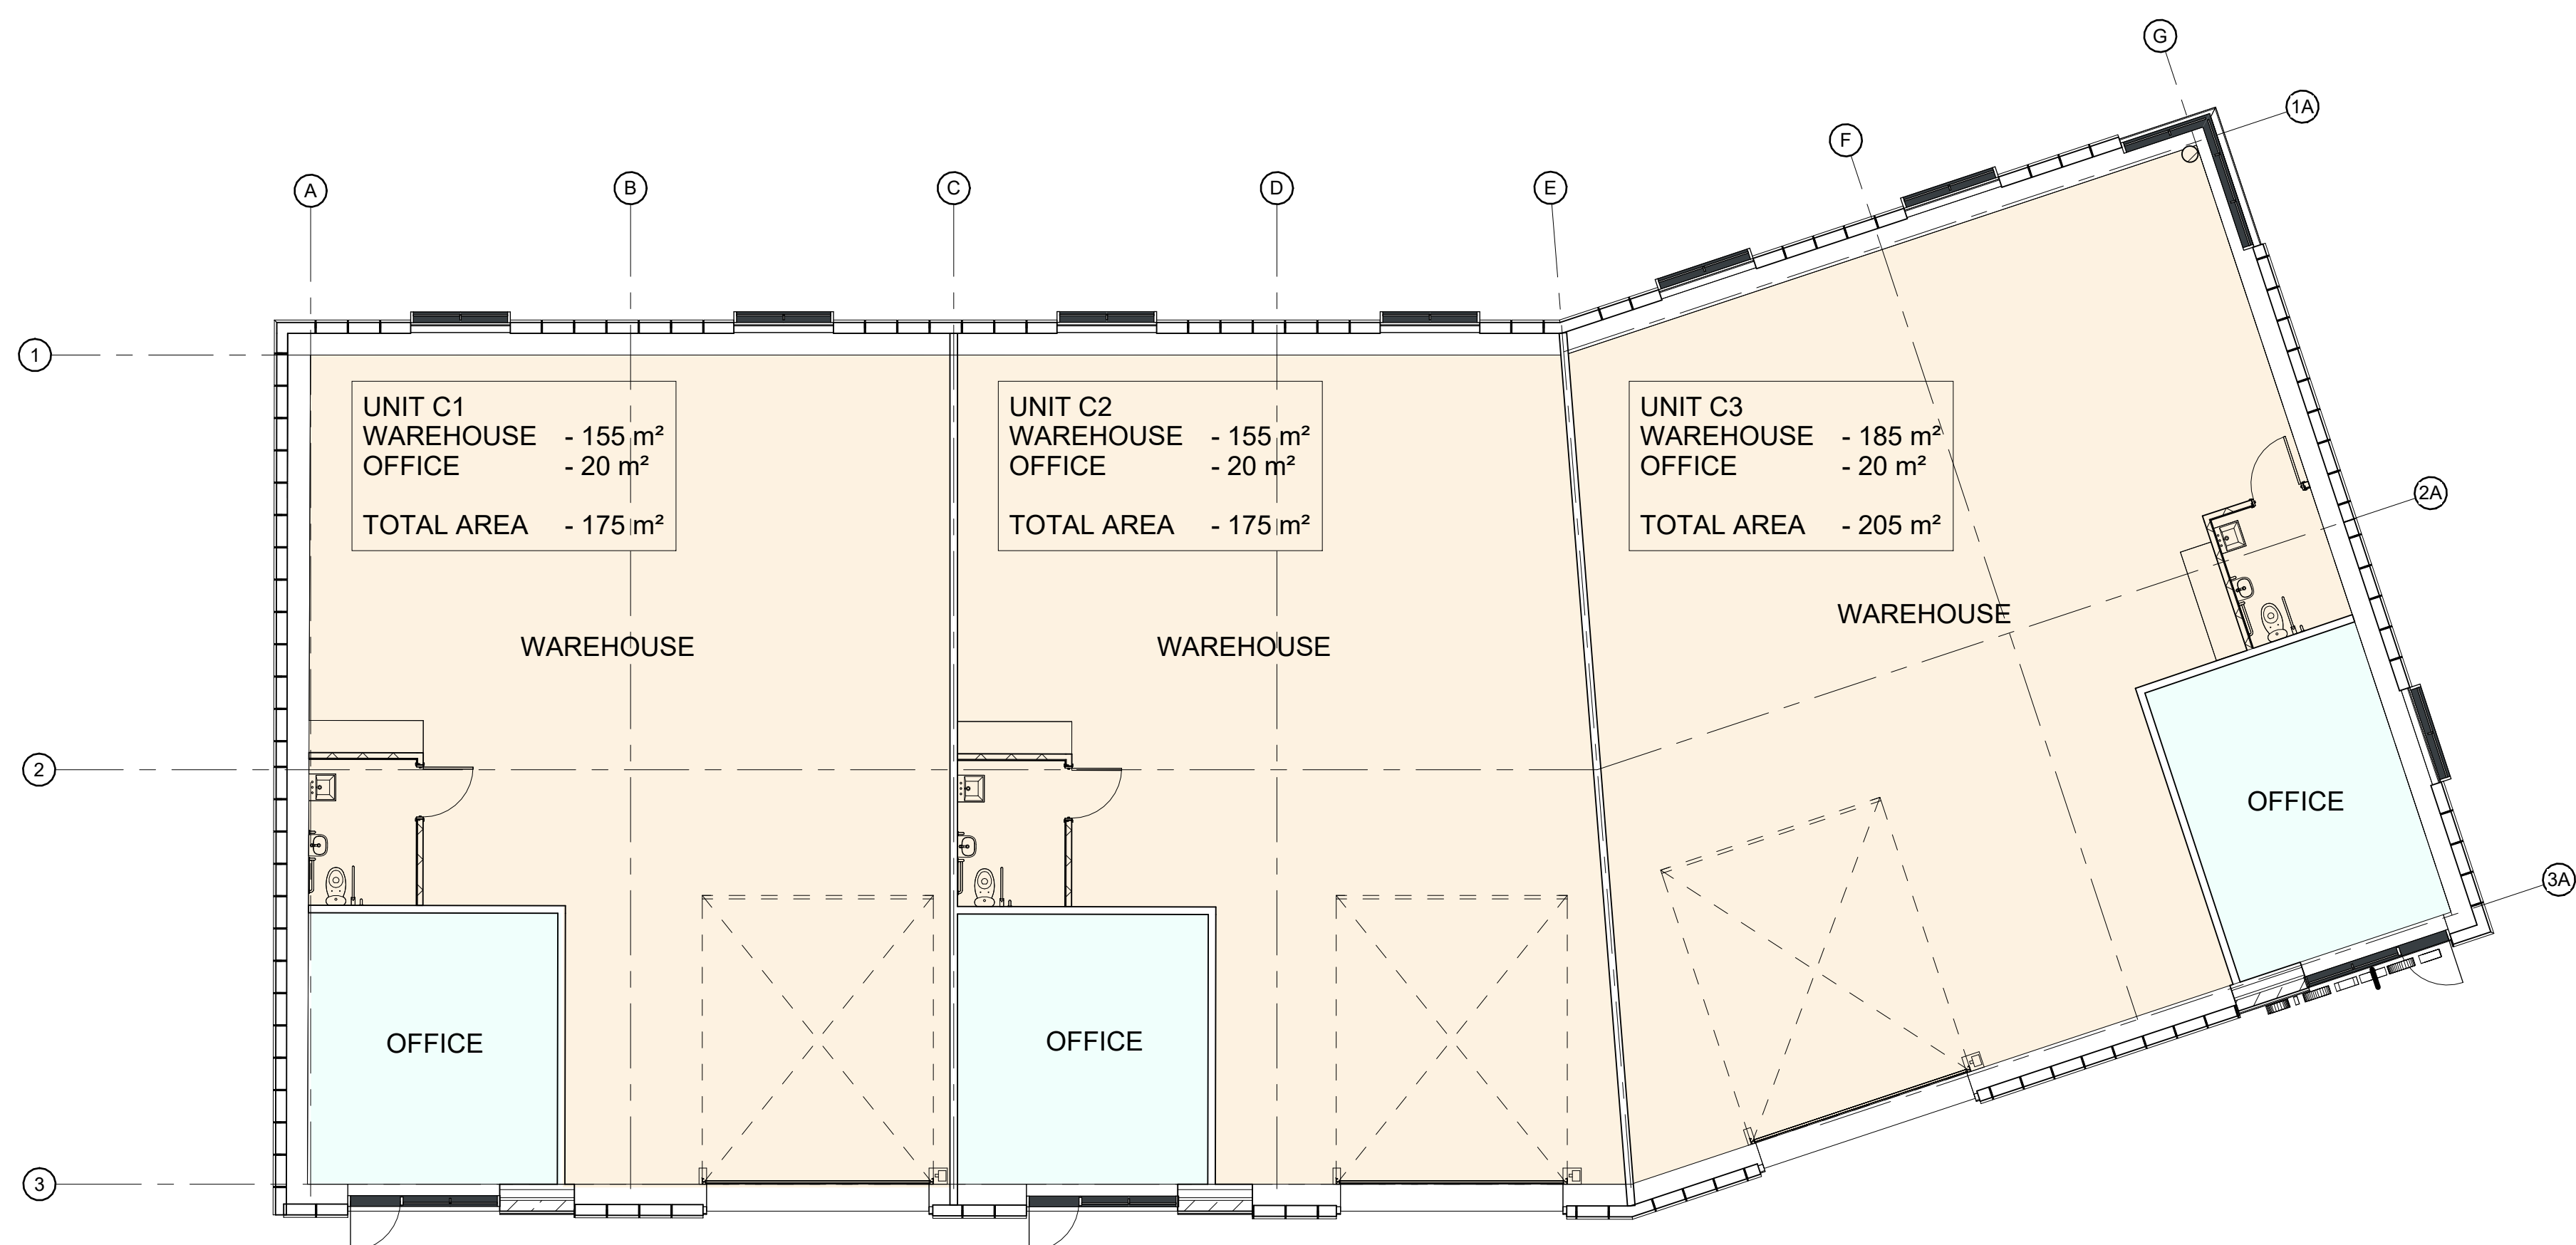


Notes:
 This drawing is the sole copyright of KPP Architects Ltd and reproduction in any form is forbidden unless permission is obtained in writing.
 Do not scale from this drawing. Any discrepancies on site should be brought to the attention of KPP Architects Ltd.
 Work and materials must comply with the current Building Regulations and Codes of Practice and be read in conjunction with building specifications and other sub-contractors information. All materials are to be installed in strict accordance with the recommendations of the manufacturers.

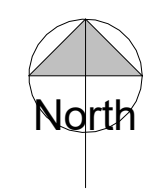

UNIT C1
 WAREHOUSE - 155 m²
 OFFICE - 20 m²
 TOTAL AREA - 175 m²

UNIT C2
 WAREHOUSE - 155 m²
 OFFICE - 20 m²
 TOTAL AREA - 175 m²

UNIT C3
 WAREHOUSE - 185 m²
 OFFICE - 20 m²
 TOTAL AREA - 205 m²

WAREHOUSE

WAREHOUSE

WAREHOUSE

OFFICE

OFFICE

OFFICE

LEGEND

LIGHT INDUSTRIAL

OFFICE

GROUND FLOOR
 3no WAREHOUSES - 495m²
 3no OFFICES - 60 m²
 TOTAL AREA - 555m²



VISUAL SCALE 1:100

Rev	Description	By	Chkd	Date

Client

CROWTHER BRUCE AND COMPANY LIMITED

Project Title

PROPOSED REGENERATION NEW MILLS, MARSDEN

Drawing Title

BUILDING C PROPOSED FLOOR PLAN

KPP ARCHITECTS
 Lodge House
 12 Town Street
 Horsforth, Leeds LS18 4RJ
 T : +44 (0) 113 2390460
 E : architects@kpp-leeds.co.uk
 W : www.kpp-leeds.co.uk

Scale	Size	Date	Drawn	Checked
As indicated	A2	05.01.26	KW	SF

Status
PLANNING

KPP Job No.	Revision
2197-02	

Project	Originator	Level	Type	Role	Class	Number
2029						