




Notes:
 This drawing is the sole copyright of KPP Architects Ltd and reproduction in any form is forbidden unless permission is obtained in writing.
 Do not scale from this drawing. Any discrepancies on site should be brought to the attention of KPP Architects Ltd.
 Work and materials must comply with the current Building Regulations and Codes of Practice and be read in conjunction with building specifications and other sub-contractors information. All materials are to be installed in strict accordance with the recommendations of the manufacturers.

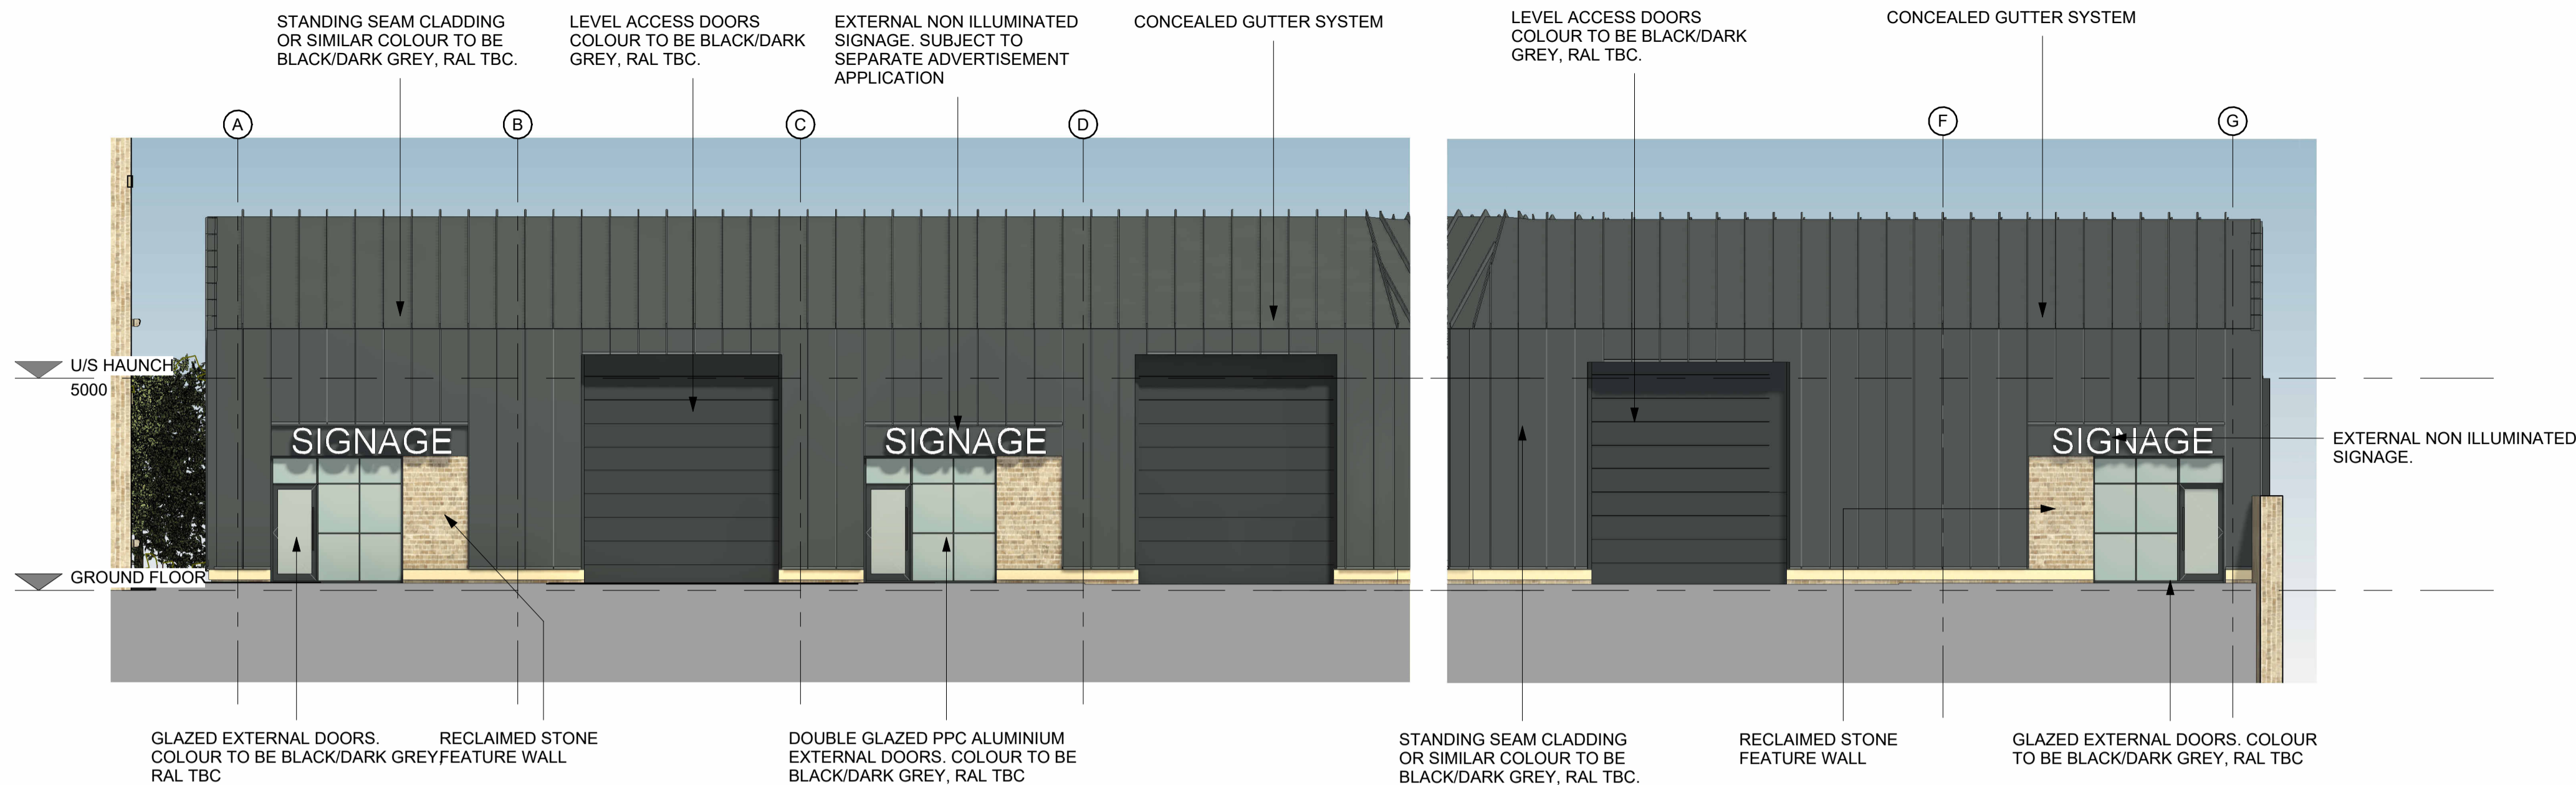

SOUTH ELEVATION
1 : 100

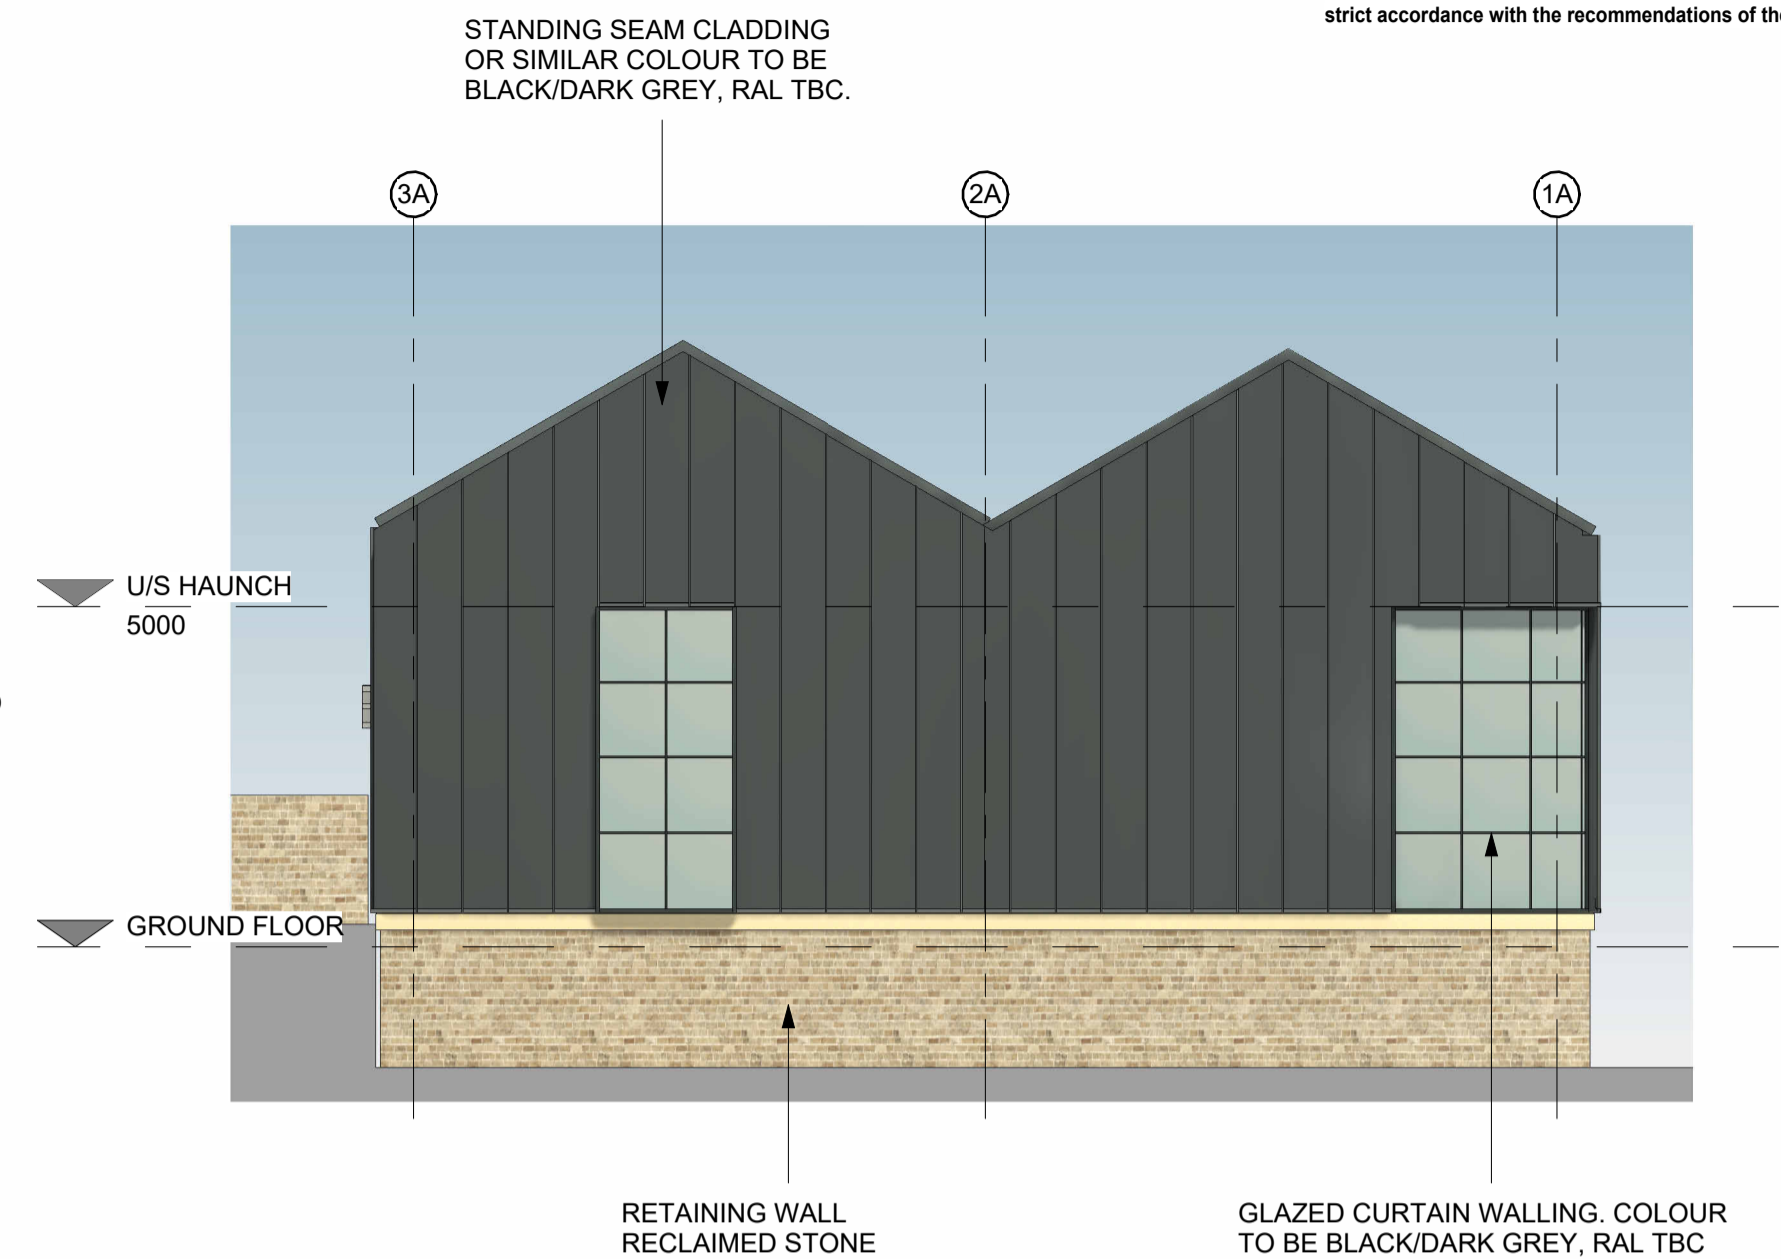


EAST ELEVATION
1 : 100

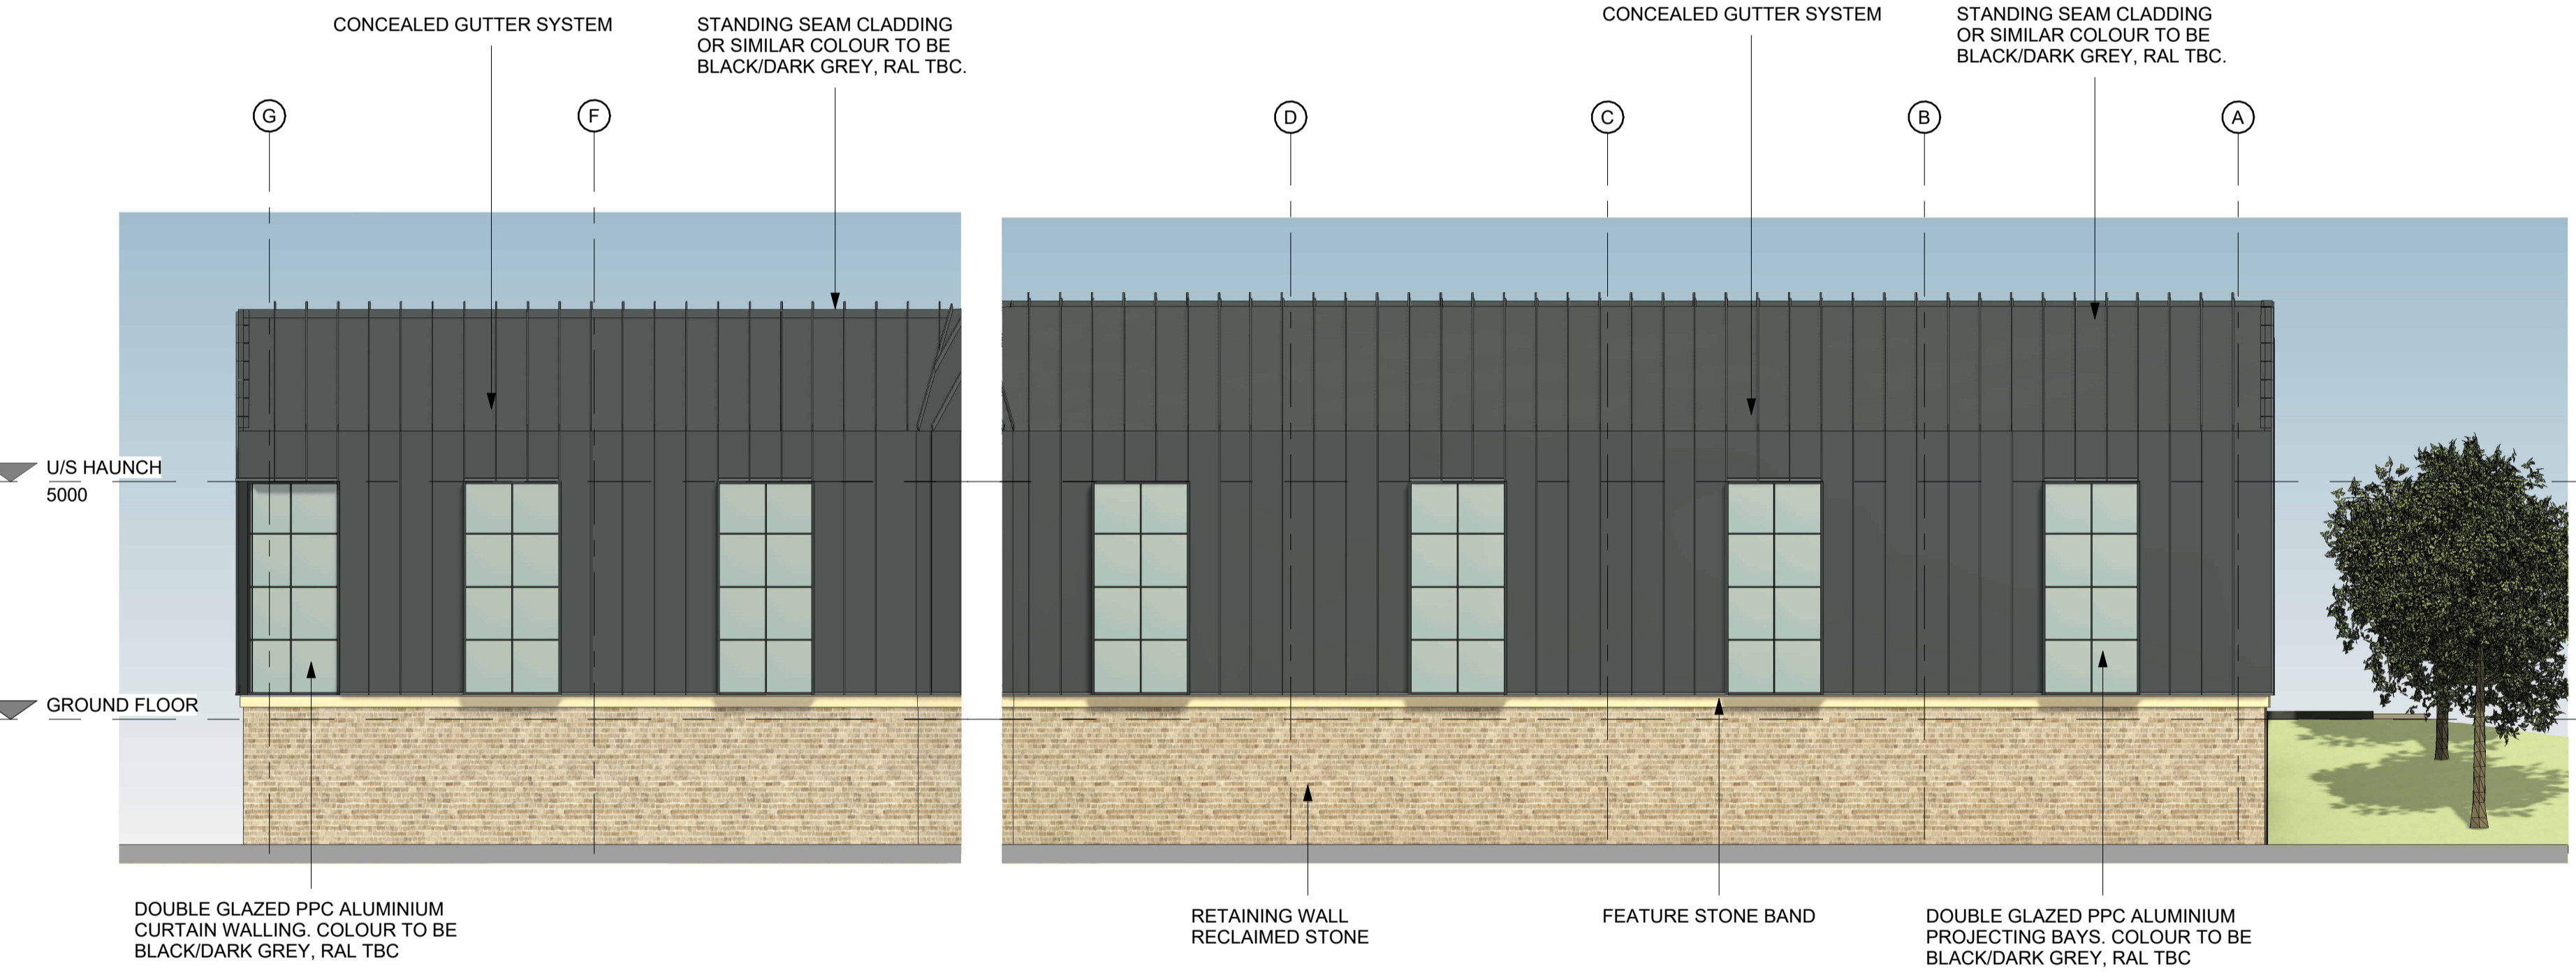


NORTH ELEVATION
1 : 100

WEST ELEVATION
1 : 100

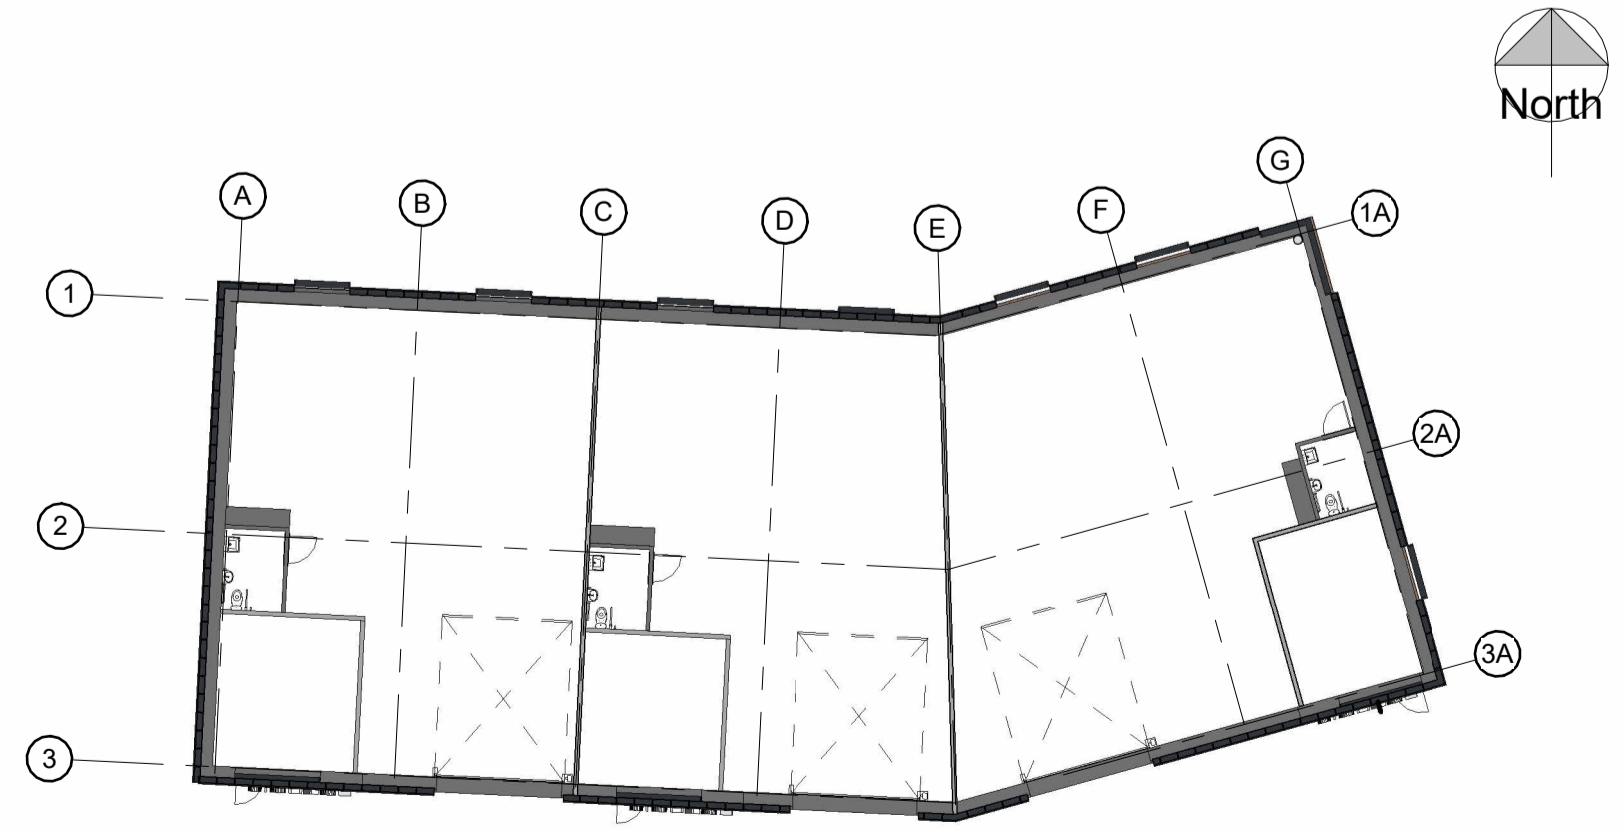

BUILDING C FLOOR PLAN
1 : 250

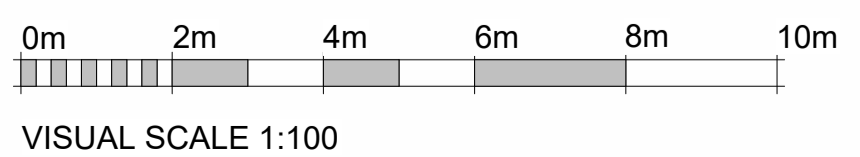

VISUAL SCALE 1:100

Rev	Description	By	Chkd	Date

Client
CROWTHER BRUCE AND COMPANY LIMITED

Project Title
PROPOSED REGENERATION NEW MILLS, MARSDEN

Drawing Title
BUILDING C PROPOSED ELEVATIONS

KPP ARCHITECTS
 Lodge House
 12 Town Street
 Horsforth, Leeds LS18 4RJ
 T : +44 (0) 113 2390460
 E : architects@kpp-leeds.co.uk
 W : www.kpp-leeds.co.uk

Scale	Size	Date	Drawn	Checked
As indicated	A1	05.01.26	KW	SF

Status
PLANNING

KPP Job No.	Revision
2197-02	

Project	Originator	Level	Type	Role	Class	Number
2030						