



Notes:
 This drawing is the sole copyright of KPP Architects Ltd and reproduction in any form is forbidden unless permission is obtained in writing.
 Do not scale from this drawing. Any discrepancies on site should be brought to the attention of KPP Architects Ltd.
 Work and materials must comply with the current building regulations and codes of practice and be read in conjunction with building specifications and other sub-contractors information. All materials are to be installed in strict accordance with the recommendations of the manufacturers.

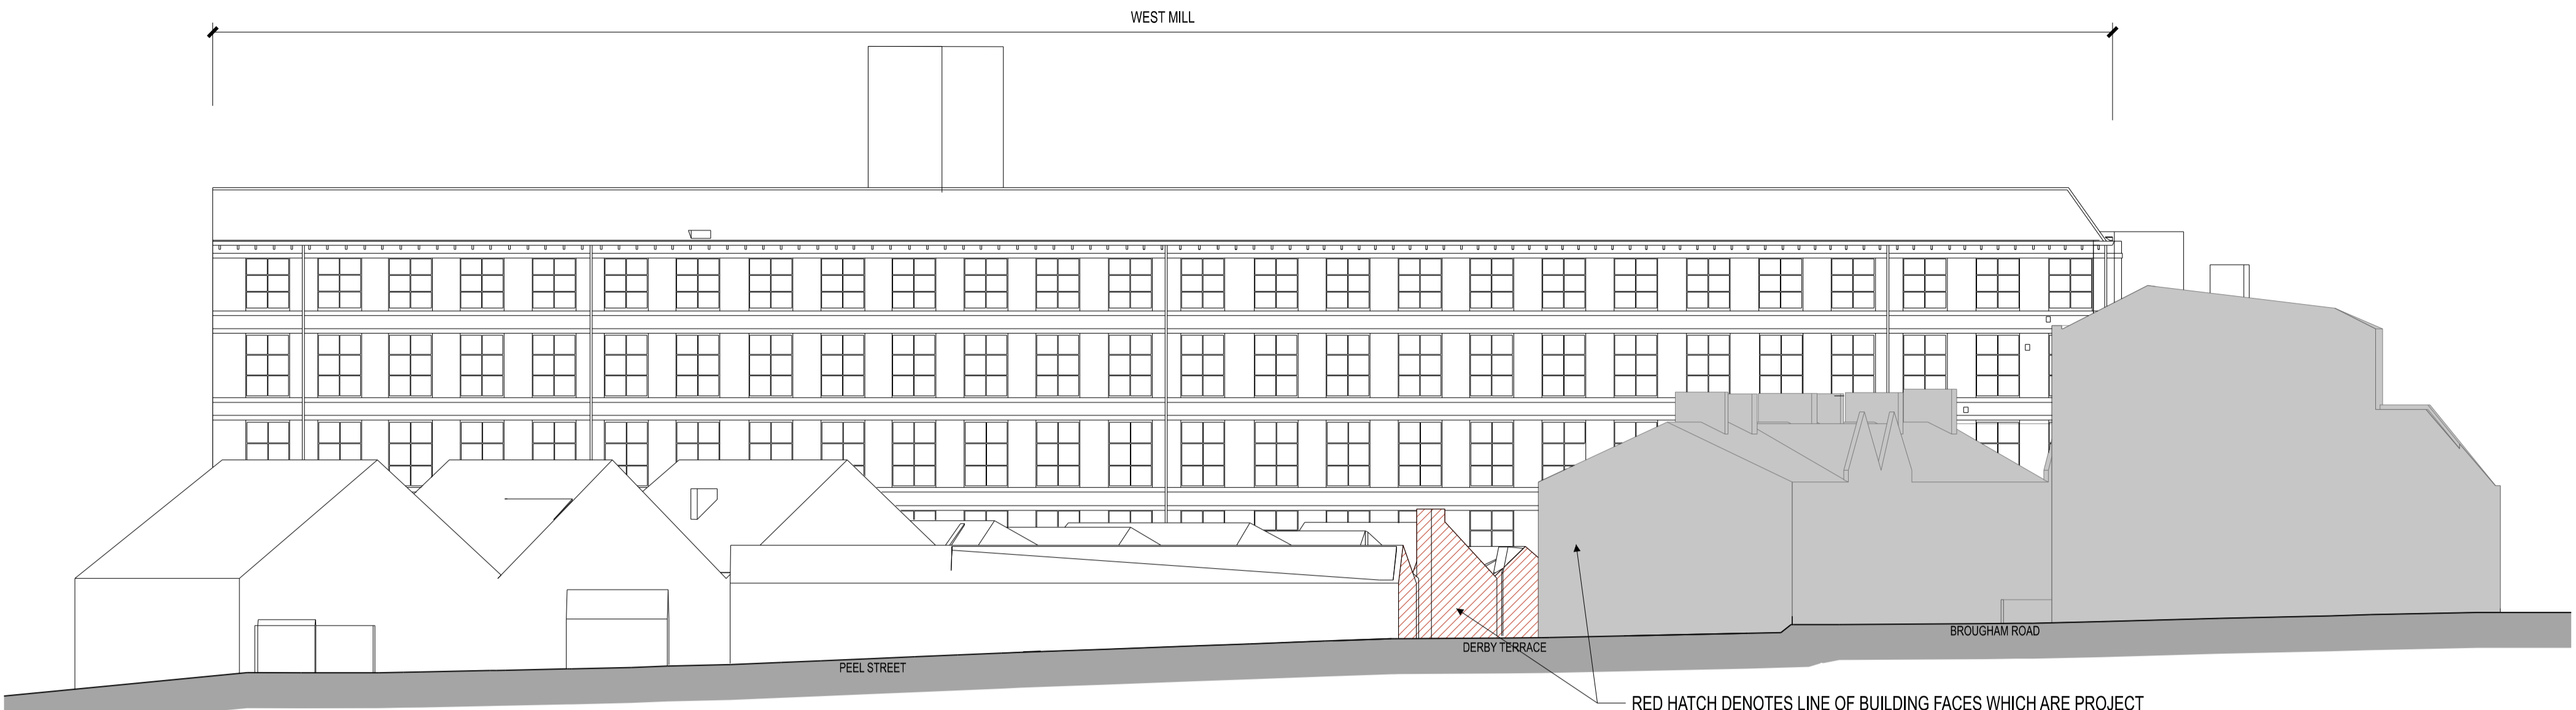


ELEVATION E-E

RED HATCH DENOTES LINE OF BUILDING FACES WHICH ARE PROJECT BOUNDARY WALLS ALONG DERBY TERRACE. GREYED OUT BUILDINGS IN FOREGROUND (DERBY TERRACE HOUSES) ARE NOT WITHIN PROJECT SITE.

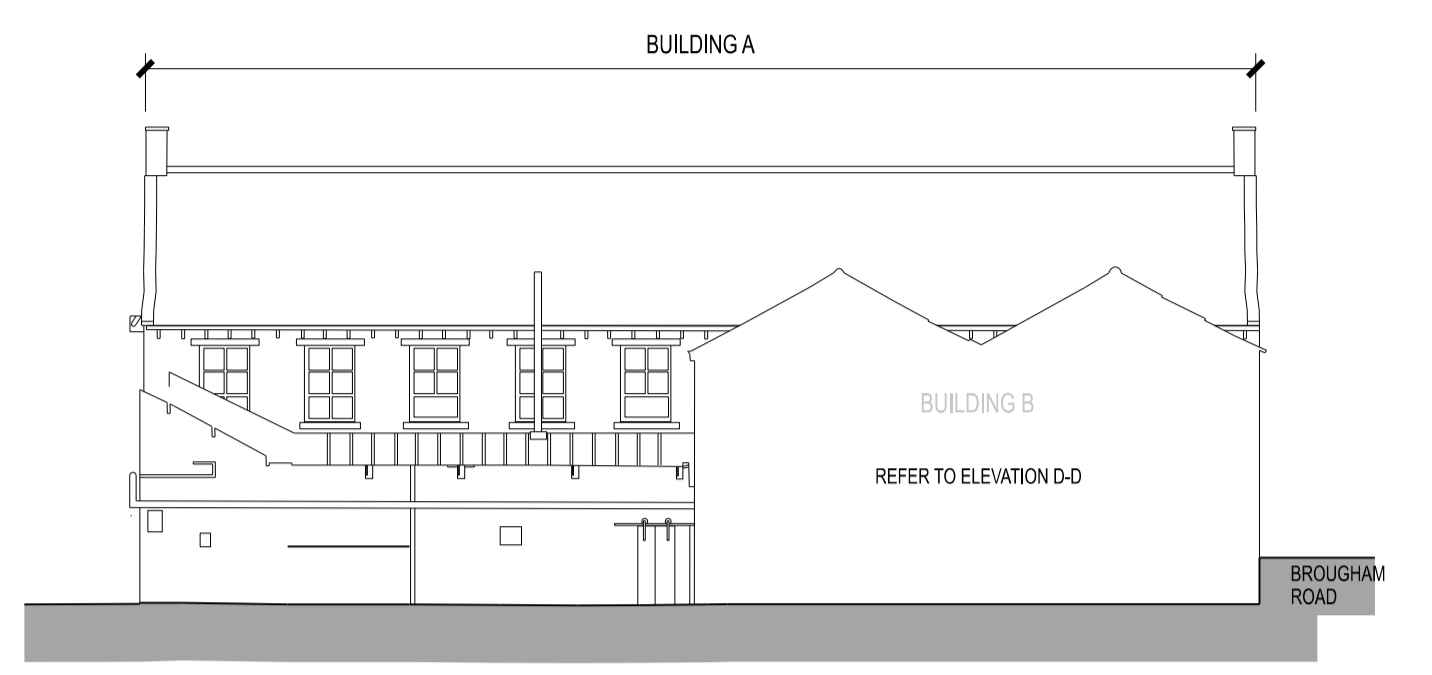

ELEVATION H-H

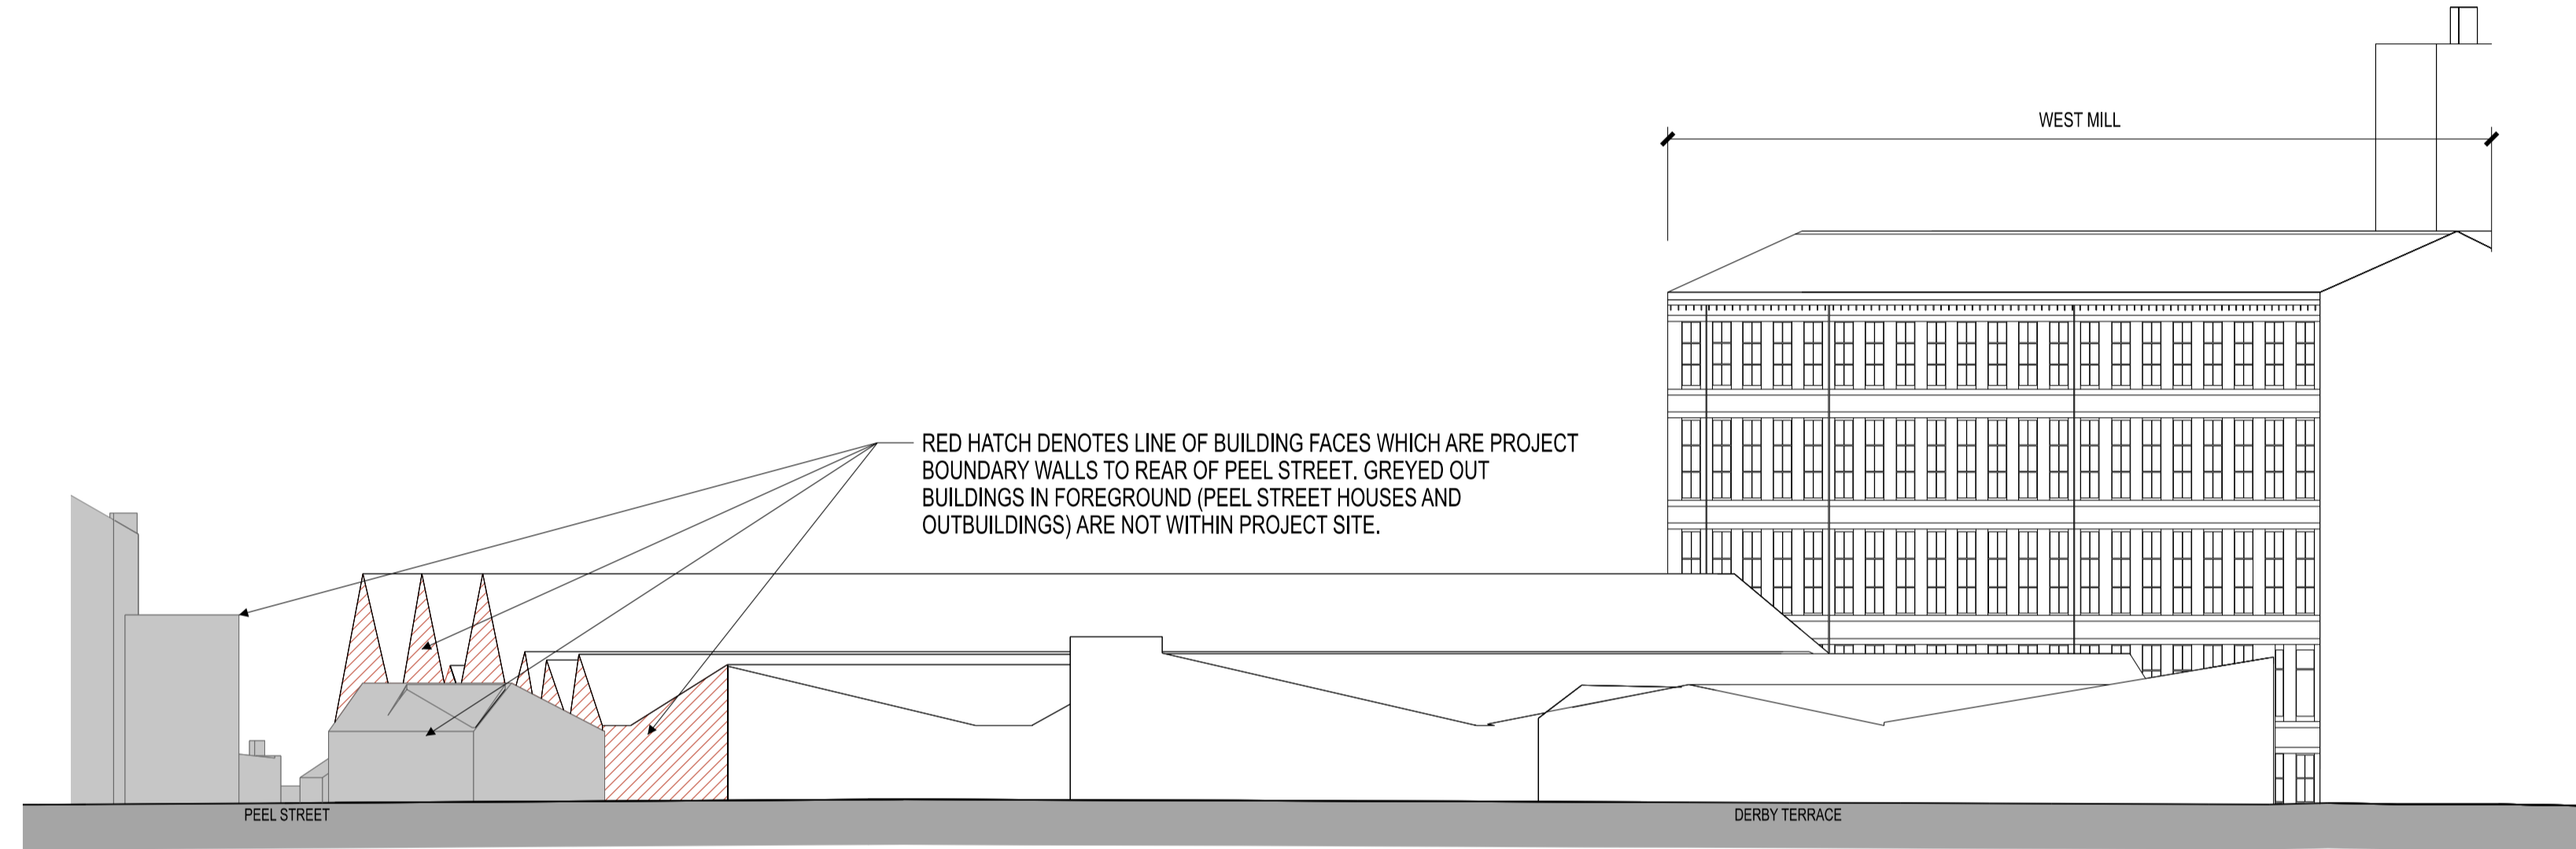

ELEVATION F-F


RED HATCH DENOTES LINE OF BUILDING FACES WHICH ARE PROJECT BOUNDARY WALLS TO REAR OF PEEL STREET. GREYED OUT BUILDINGS IN FOREGROUND (PEEL STREET HOUSES AND OUTBUILDINGS) ARE NOT WITHIN PROJECT SITE.



ELEVATION J-J



ELEVATION G-G

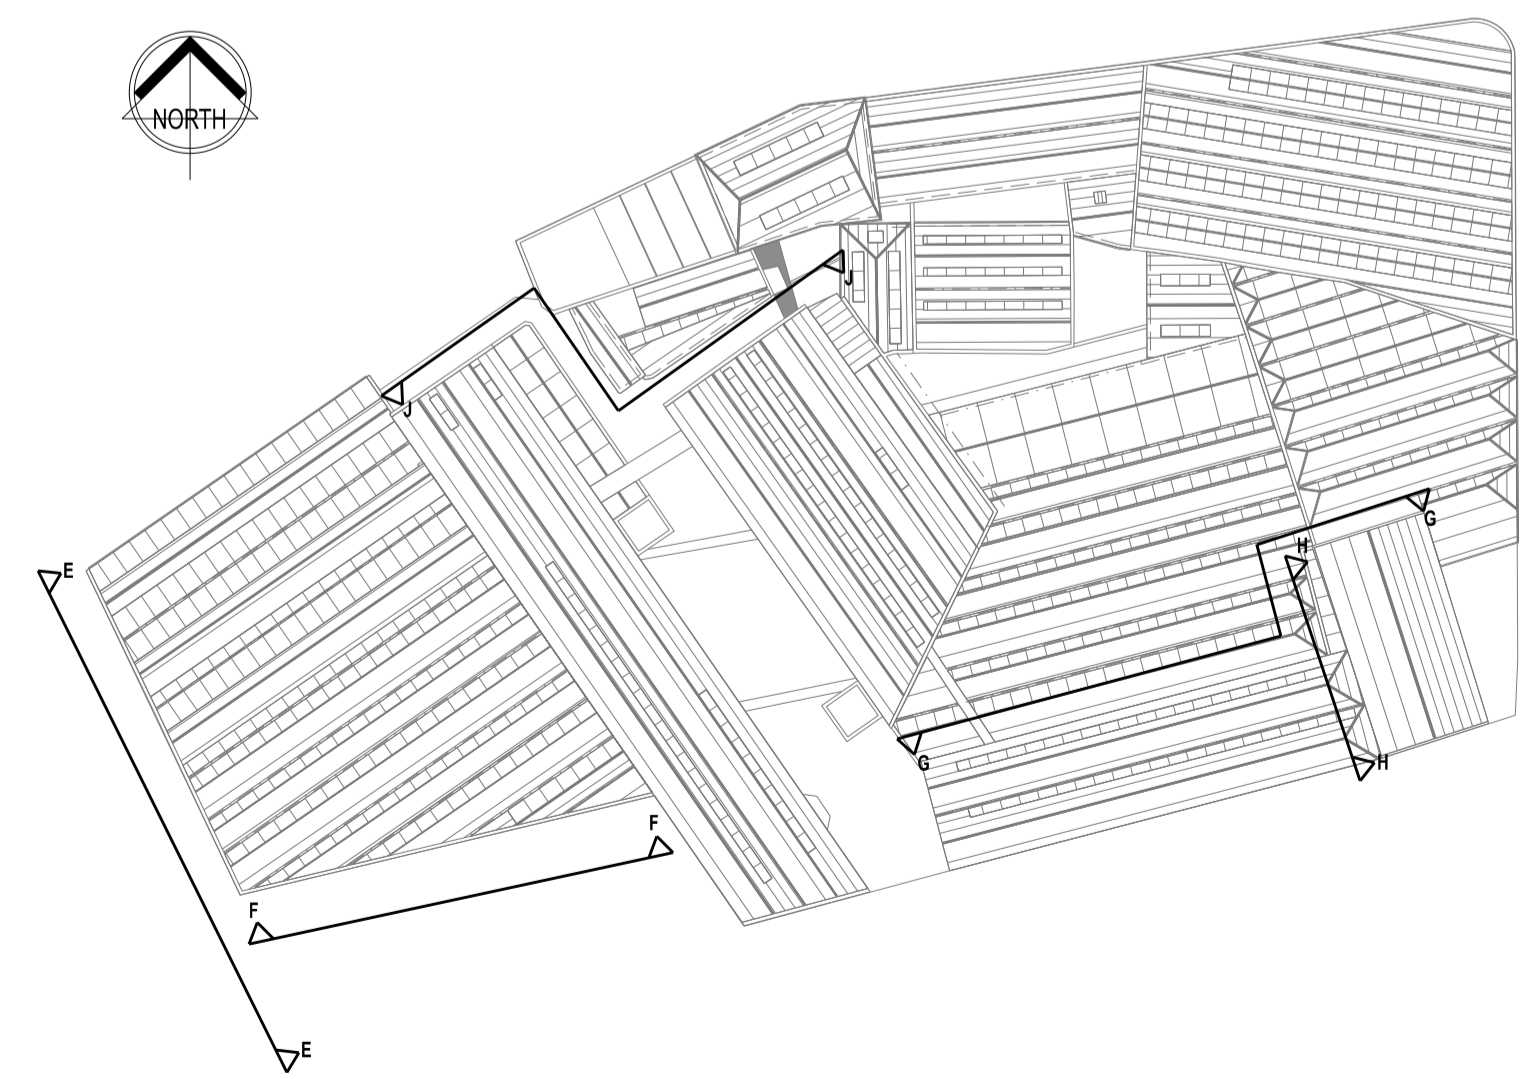

SITE PLAN - NTS

| Rev | Description | By | Chkd | Date |
|-----|-------------|----|------|------|
| | | | | |

Client
CROWTHER BRUCE AND COMPANY LIMITED

Project Title
PROPOSED REGENERATION NEW MILLS, MARSDEN

Drawing Title
EXISTING ELEVATIONS SHEET 2

KPP ARCHITECTS
 Lodge House
 12 Town Street
 Horsforth, Leeds LS184RJ
 T : +44 (0) 113 2390460
 E : architects@kpp-leeds.co.uk
 W : www.kpp-leeds.co.uk

| Scale | Size | Date | Drawn | Checked |
|-------|------|----------|-------|---------|
| 1:200 | A1 | 05.01.26 | SF | RS |

Status
PLANNING

| KPP Job No | Rev |
|------------|-----|
| 2197-02 | - |

Number
2010

