

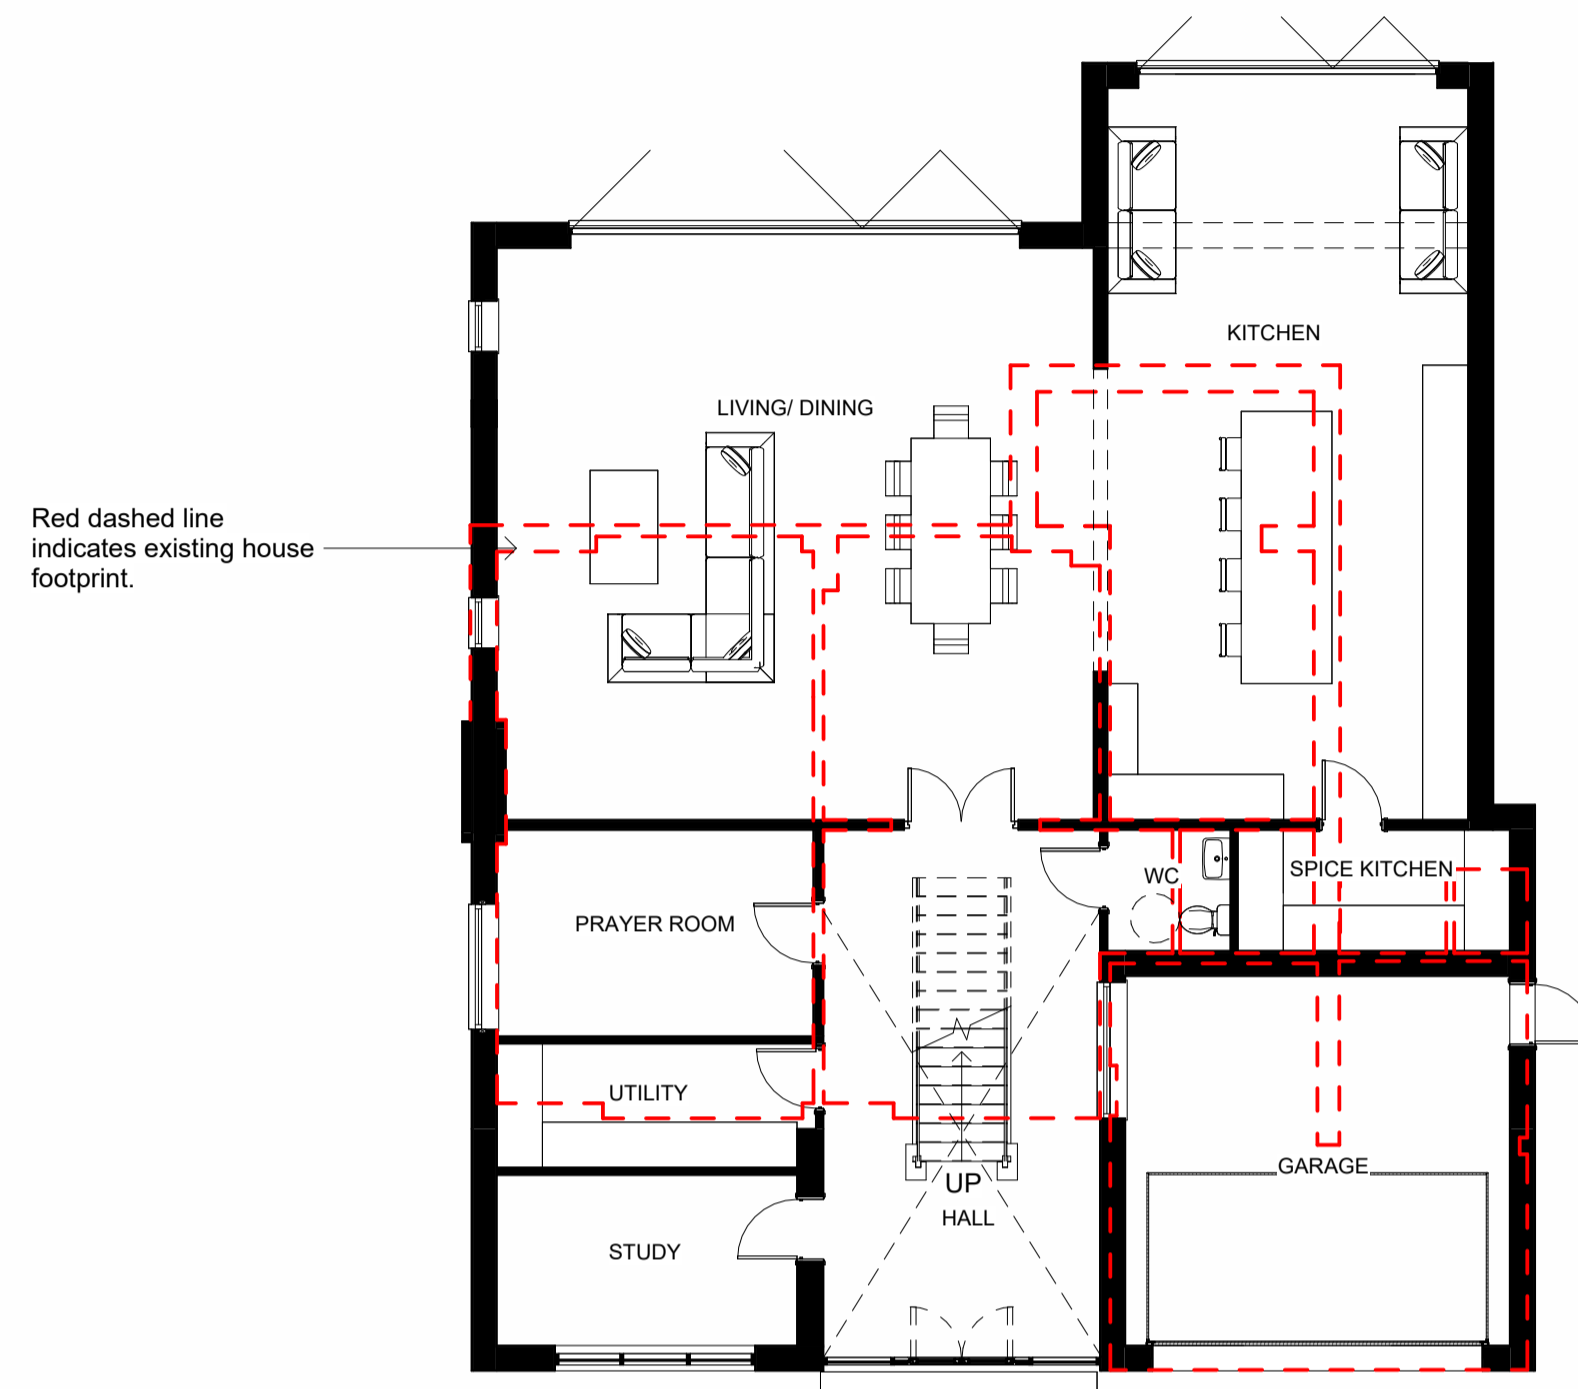



Only figured dimensions should be used.
Scaled dimensions should be checked with the Architect.
This drawing together with the design, is the property and copyright of the Architect and must not be reproduced without written permission

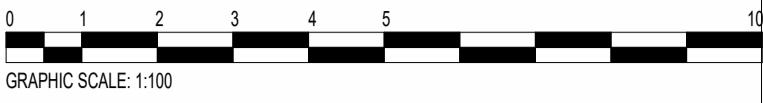

1 GROUND FLOOR AS PROPOSED
1 : 100

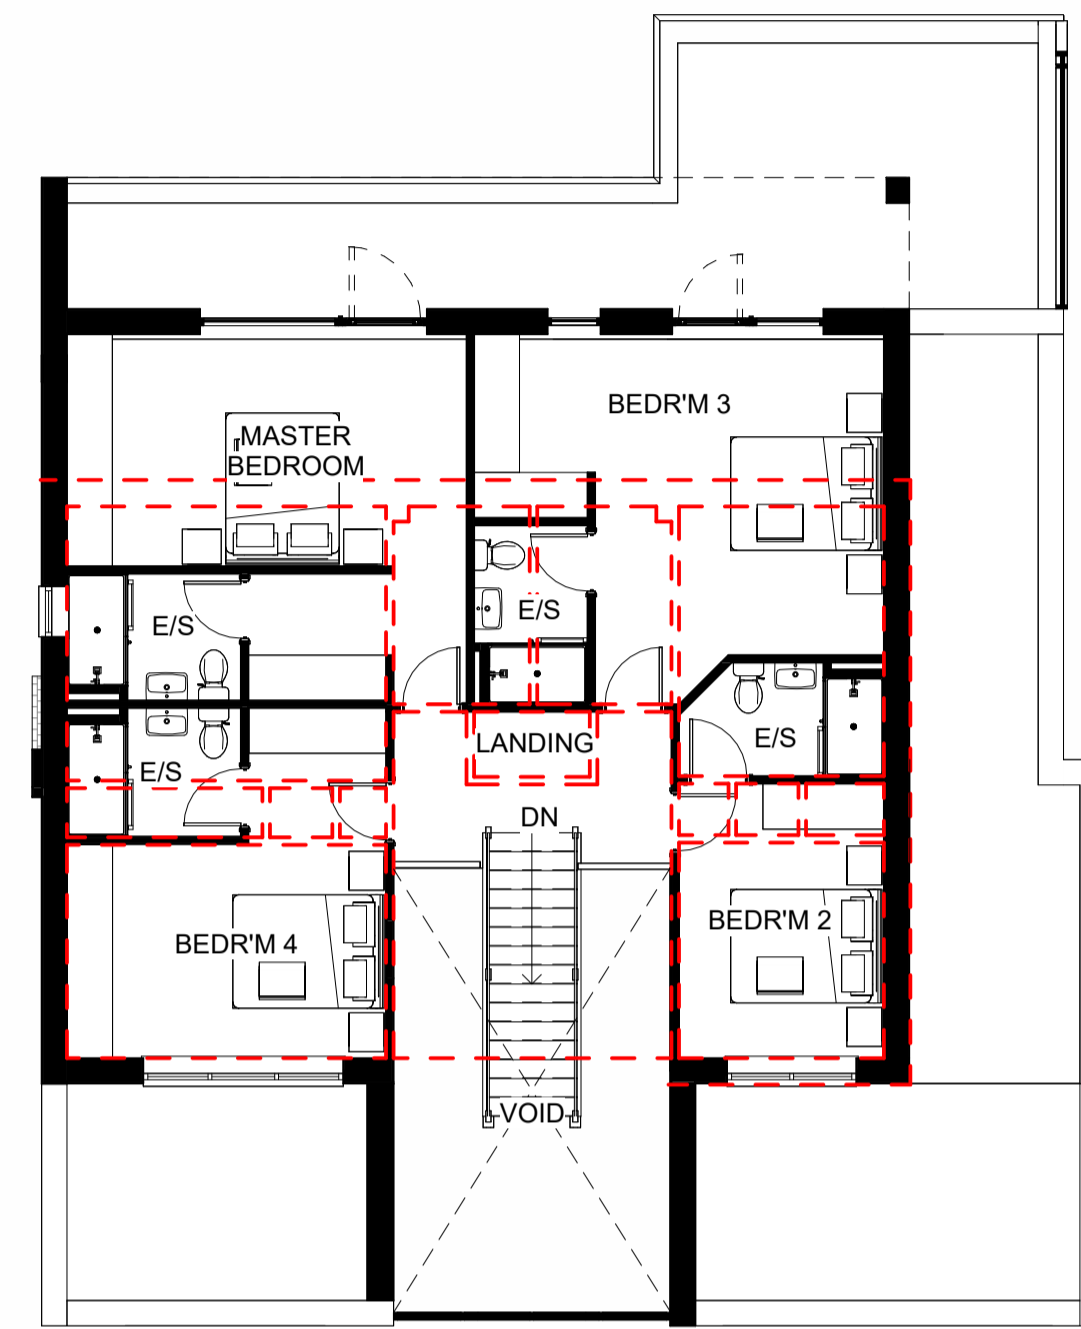

2 FIRST FLOOR AS PROPOSED
1 : 100

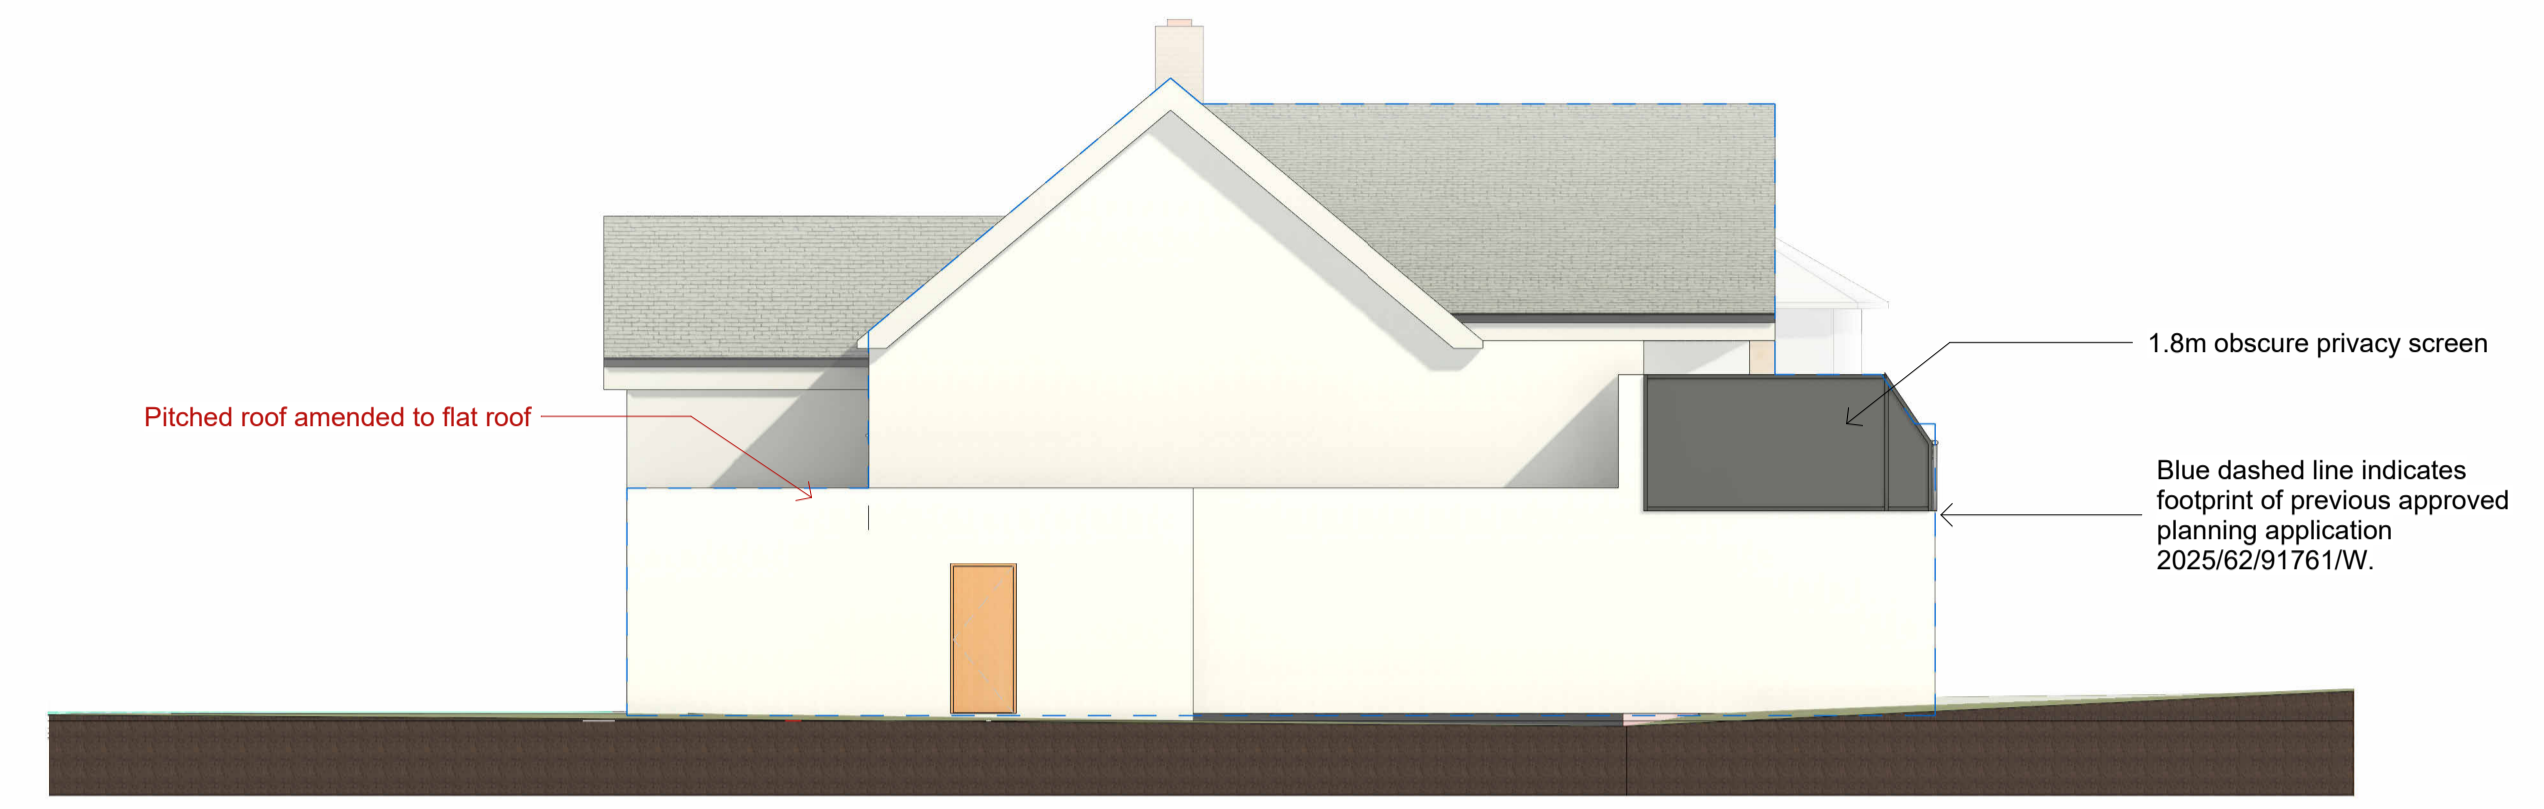

4 NORTH EAST - PRP. SIDE ELEVATION
1 : 100



6 SOUTH WEST - PRP. SIDE ELEVATION
1 : 100



3 SOUTH EAST - PRP. FRONT ELEVATION
1 : 100



5 NORTH WEST - PRP. REAR ELEVATION
1 : 100

rev	description	drawn	auth	date
DO NOT SCALE OFF THIS DRAWING				

ACUMEN
Designers & Architects

acumenarchitects.co.uk 01484 546 000
Headrow House, Old Leeds Road, Huddersfield, Huddersfield HD1 1SG

Client MR A RIAZ			
Project ALTERATION & EXTENSION AT 3 EDGERTON GREEN			
Project No 2869	Drawing No (100)04	Rev	
Description PROPOSED PLANS & ELEVATIONS			
Scale 1 : 100 @ A1	Date Drawn JUN 25	Drawn By GH	Authorised By JC
Purpose of Issue <input checked="" type="radio"/> Planning <input type="radio"/> Building Regs <input type="radio"/> Tender <input type="radio"/> Construction <input type="radio"/> Comment <input type="radio"/> Info			