



WILLOW AREAS	
Ground Floor	49.03m <sup>2</sup>
First Floor	49.03 m <sup>2</sup>
<b>Total</b>	<b>98.06 m<sup>2</sup></b> <b>( 1055 ft<sup>2</sup> )</b>
Bedroom 1	11.83 m <sup>2</sup>
Bedroom 2	12.56 m <sup>2</sup>
Bedroom 3	8.52 m <sup>2</sup>
<b>Storage Requirement 2.5m<sup>2</sup></b>	
Under stairs	1.50m <sup>2</sup>
AC	0.5m <sup>2</sup>
FF Store	0.77m <sup>2</sup>
<b>Total =</b>	<b>2.77m<sup>2</sup></b>

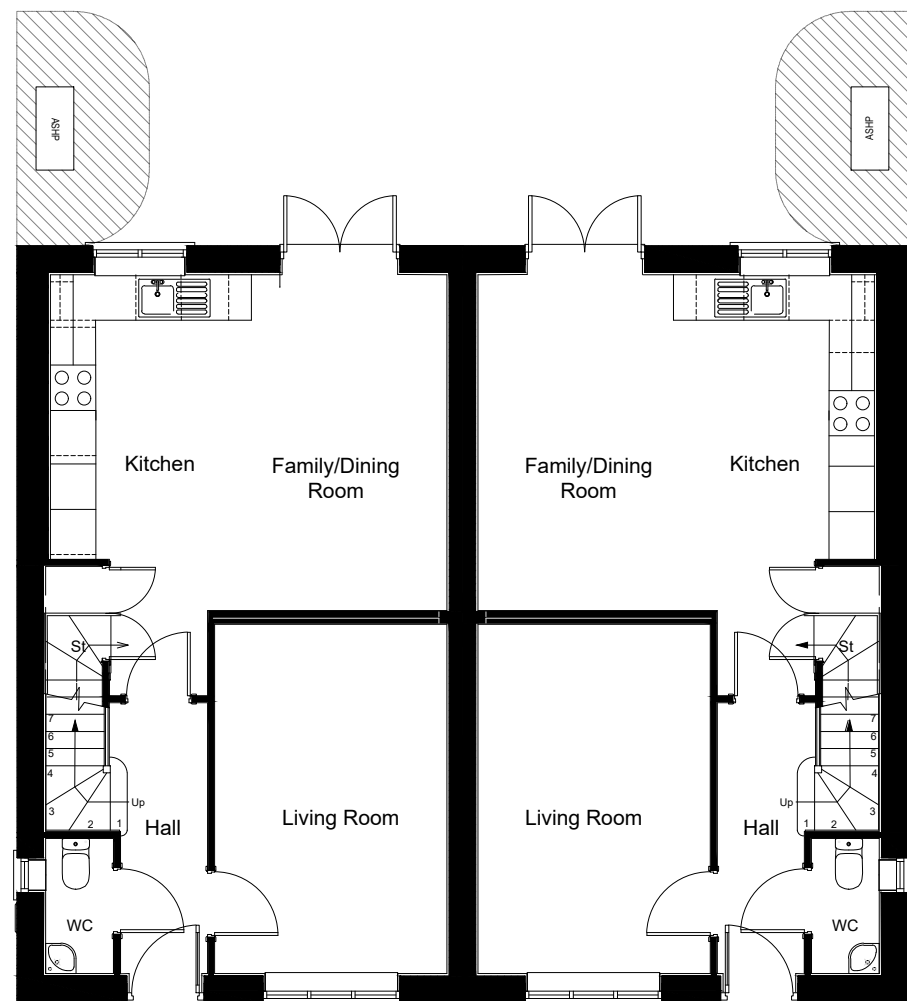

Ground Floor  
Scale: 1:100



First Floor  
Scale: 1:100

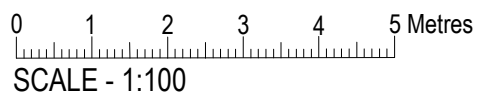

P2 12.12.25 JB SN Stone heads and sills added.  
P1 21.10.25 JB SN First issue.

rev	date	issued	checked	description
White Lee Road - Phase 2				
Willow House Type				
Floor Plans & Elevations				
title: White Lee Road, West Yorkshire				
client: Jones Homes		scale: AS SHOWN@A3		
client ref: job ref: originator: zone: level: type: role: drawing no: <b>0005-025-NIE-XX-XX-DR-A-PL_203</b>				revision: <b>P2</b>

Planning



Niemen Architects  
Deck 2, The Waterscape  
42 Leeds & Bradford Road  
Kirkstall, Leeds, LS5 3EG  
T: 0113 239 5400  
office@niemen.co.uk

DO NOT SCALE - ALL DIMENSIONS & LEVELS TO BE CHECKED ON SITE - THIS DRAWINGS IS COPYRIGHT

subject to accurate measured survey  
subject to structural review