



**FRONT ELEVATION**  
Scale 1:200

**SIDE ELEVATION**  
Scale 1:200

**REAR ELEVATION**  
Scale 1:200

**SIDE ELEVATION**  
Scale 1:200

1

LUDLOW M4(2) AREAS	
Ground Floor	84.28m <sup>2</sup>
First Floor	70.97 m <sup>2</sup>
<b>Total</b>	<b>155.25 m<sup>2</sup></b> ( 1671 ft <sup>2</sup> )
Bedroom 1	12.09 m <sup>2</sup>
Bedroom 2	13.78 m <sup>2</sup>
Bedroom 3	12.67 m <sup>2</sup>
Bedroom 4	9.59 m <sup>2</sup>
Living Room	21.55 m <sup>2</sup>
Kitchen/Family/Dining	41.45 m <sup>2</sup>
Utility	3.54 m <sup>2</sup>
WC	2.60 m <sup>2</sup>
Bathroom	6.18 m <sup>2</sup>
Ensuite	3.57 m <sup>2</sup>



**FRONT ELEVATION**  
Scale 1:200


**SIDE ELEVATION**  
Scale 1:200

**REAR ELEVATION**  
Scale 1:200


**SIDE ELEVATION**  
Scale 1:200

2

0 1 2 3 4 5 Metres  
SCALE - 1:100

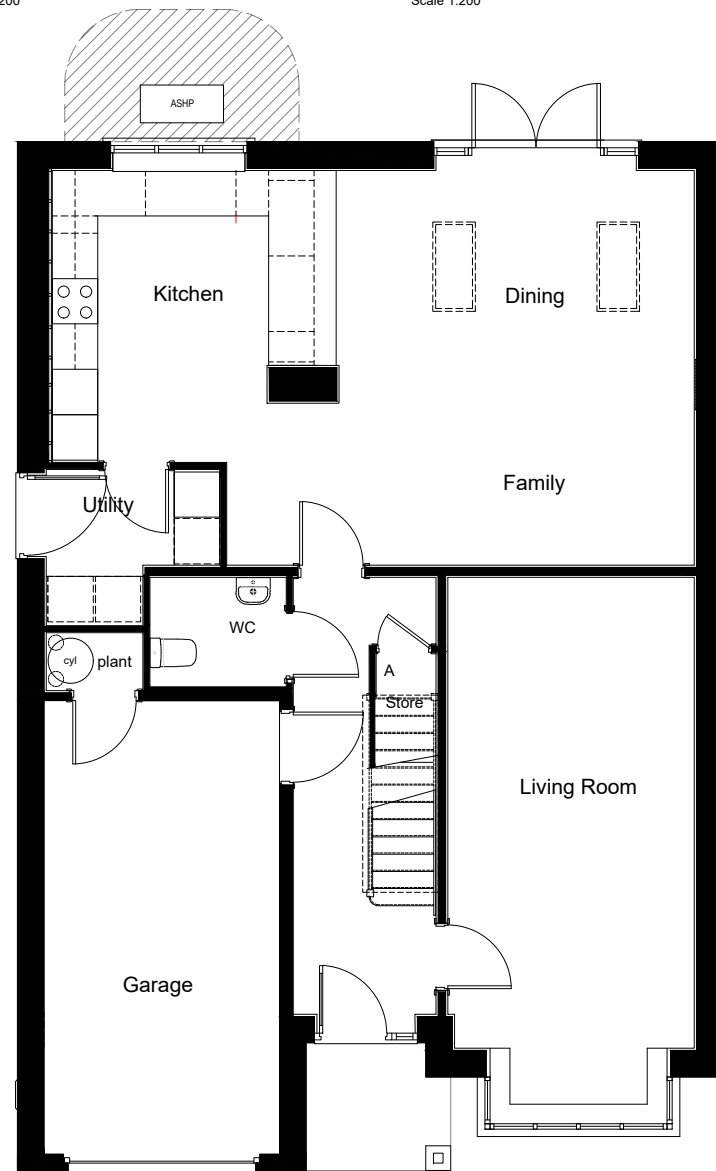

**GROUND FLOOR PLAN**  
Scale 1:100

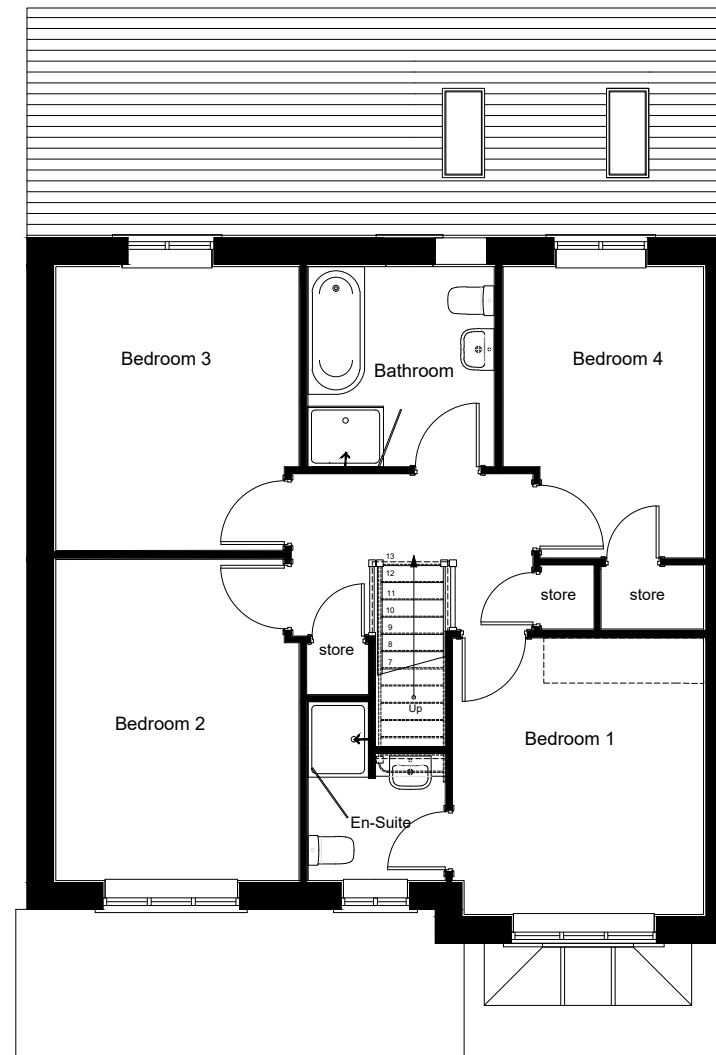

**FIRST FLOOR PLAN**  
Scale 1:100

P2 12.12.25 JB SN Stone heads and sills added.  
P1 07.10.25 JB SN First issue.

rev	date	issued	checked	description
P2	12.12.25	JB	SN	Stone heads and sills added.
P1	07.10.25	JB	SN	First issue.

**White Lee Road - Phase 2**

**Ludlow House Type  
Floor Plans & Elevations**

title:  
White Lee Road,  
West Yorkshire



client:  
Jones Homes

scale:  
AS SHOWN@A3

Niemen Architects  
Deck 2, The Waterscape  
42 Leeds & Bradford Road  
Kirkstall, Leeds, LS5 3EG  
T: 0113 239 5400  
office@niemen.co.uk

client ref: job ref: originator: zone: level: type: role: drawing no: revision:  
**0005-025-NIE-XX-XX-DR-A-PL\_209** **P2**

DO NOT SCALE - ALL DIMENSIONS & LEVELS TO BE CHECKED ON SITE - THIS DRAWINGS IS COPYRIGHT

Planning

subject to accurate measured survey  
subject to structural review