



EXISTING GROUND FLOOR

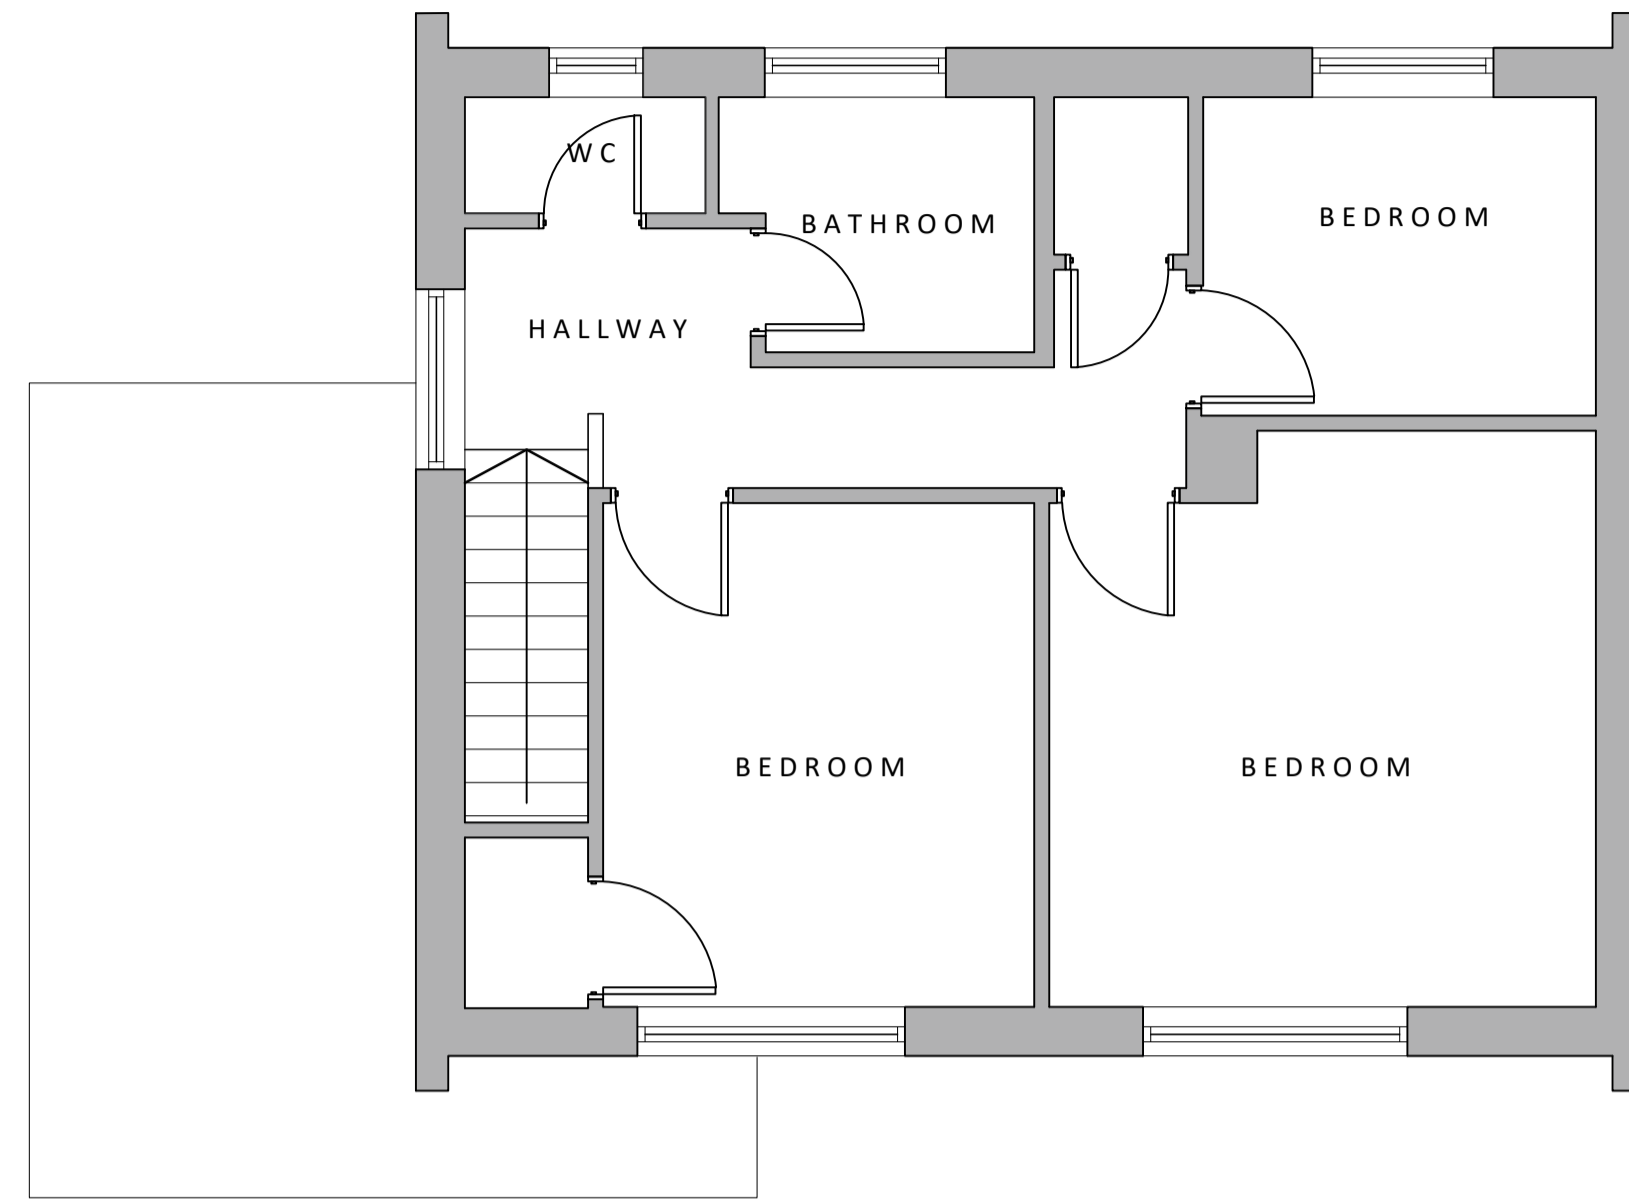


EXISTING FIRST FLOOR

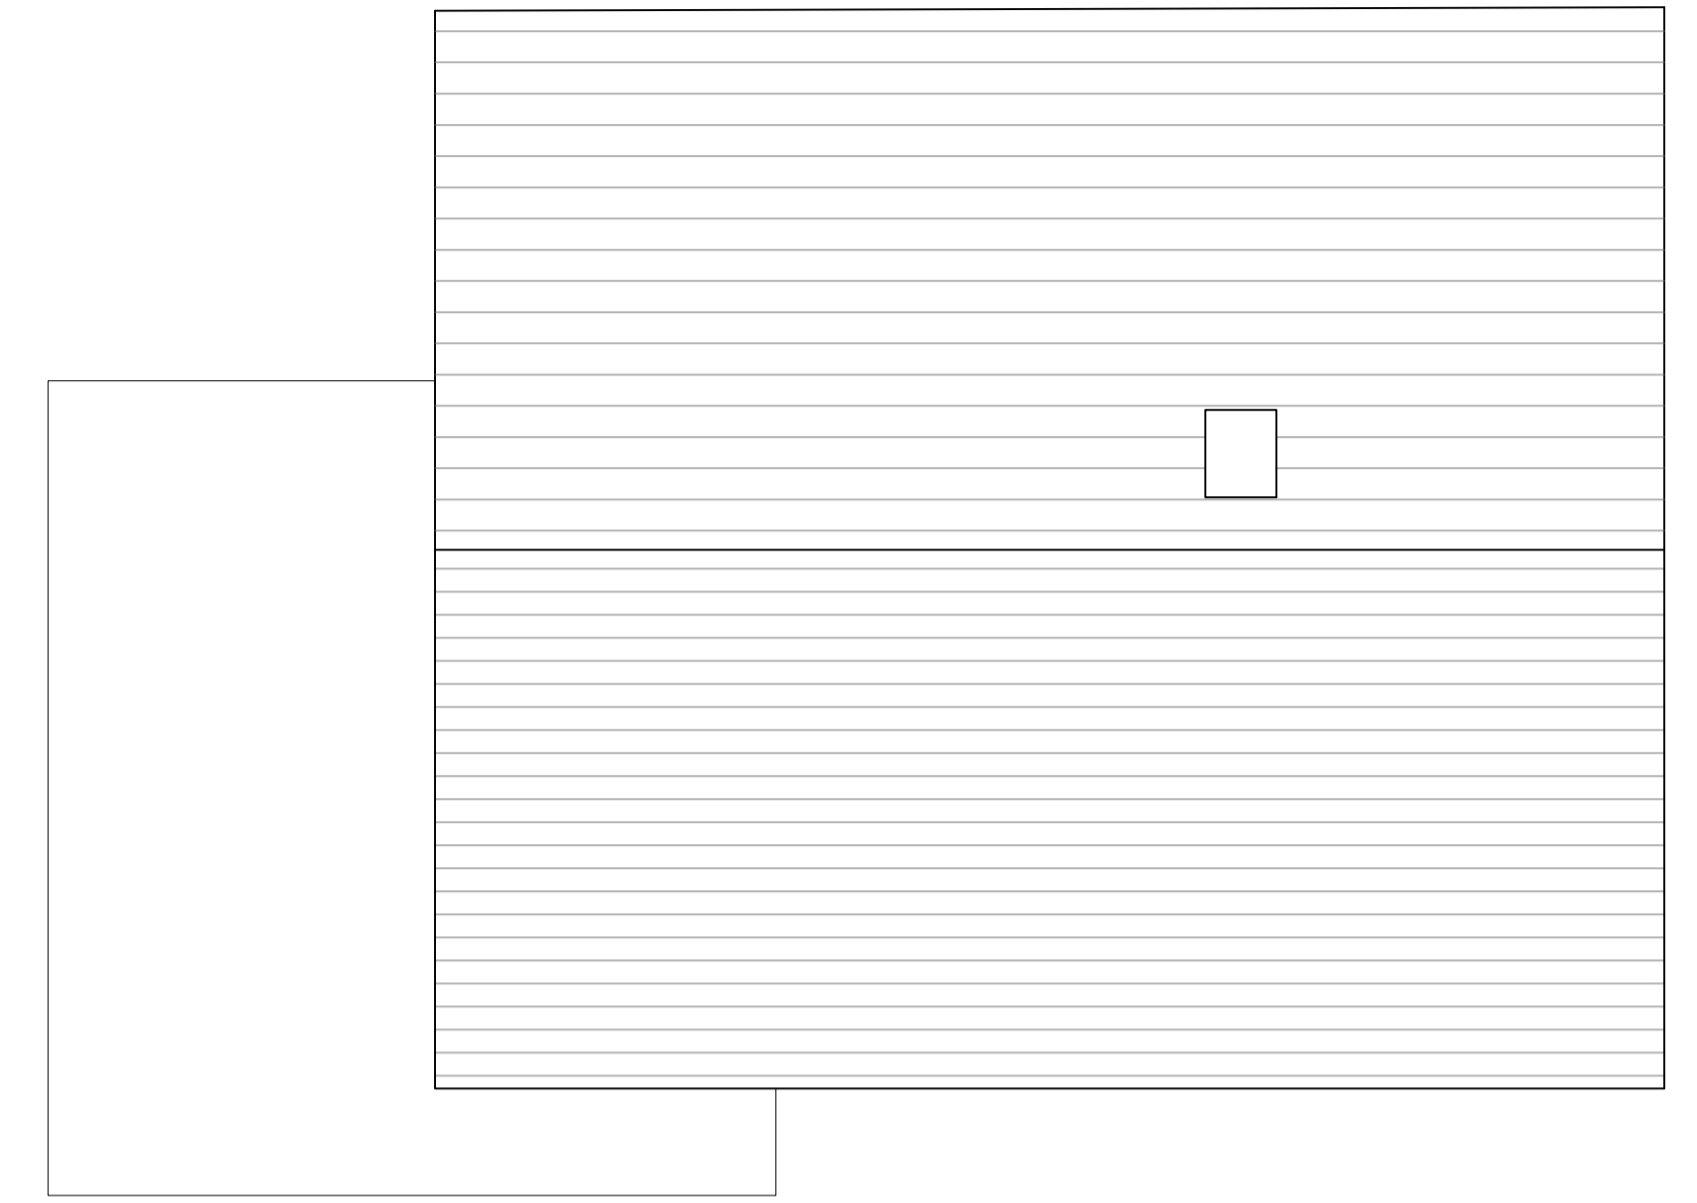


EXISTING ROOF PLAN



EXISTING FRONT ELEVATION - Scale 1:100

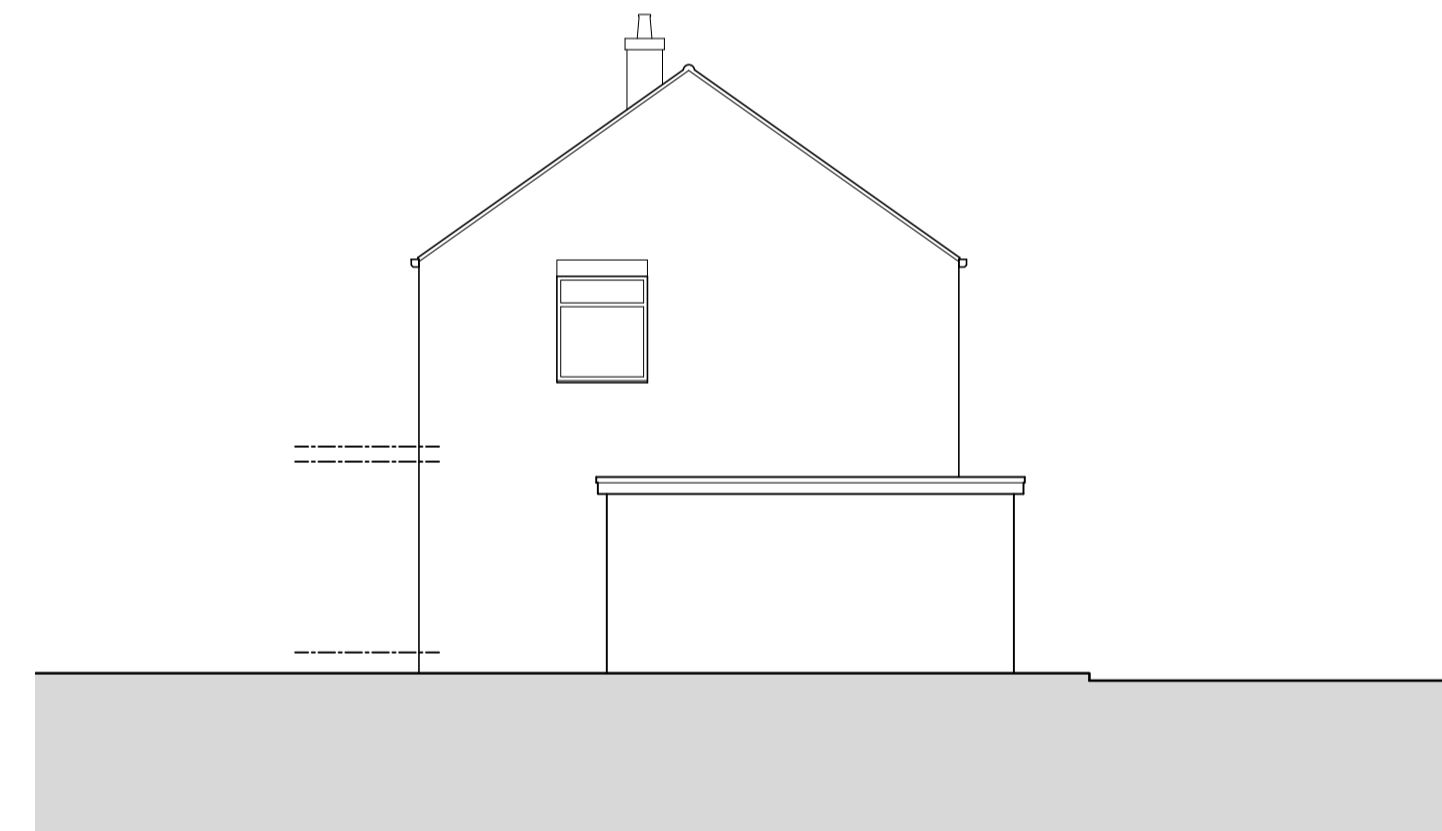

EXISTING SIDE ELEVATION - Scale 1:100

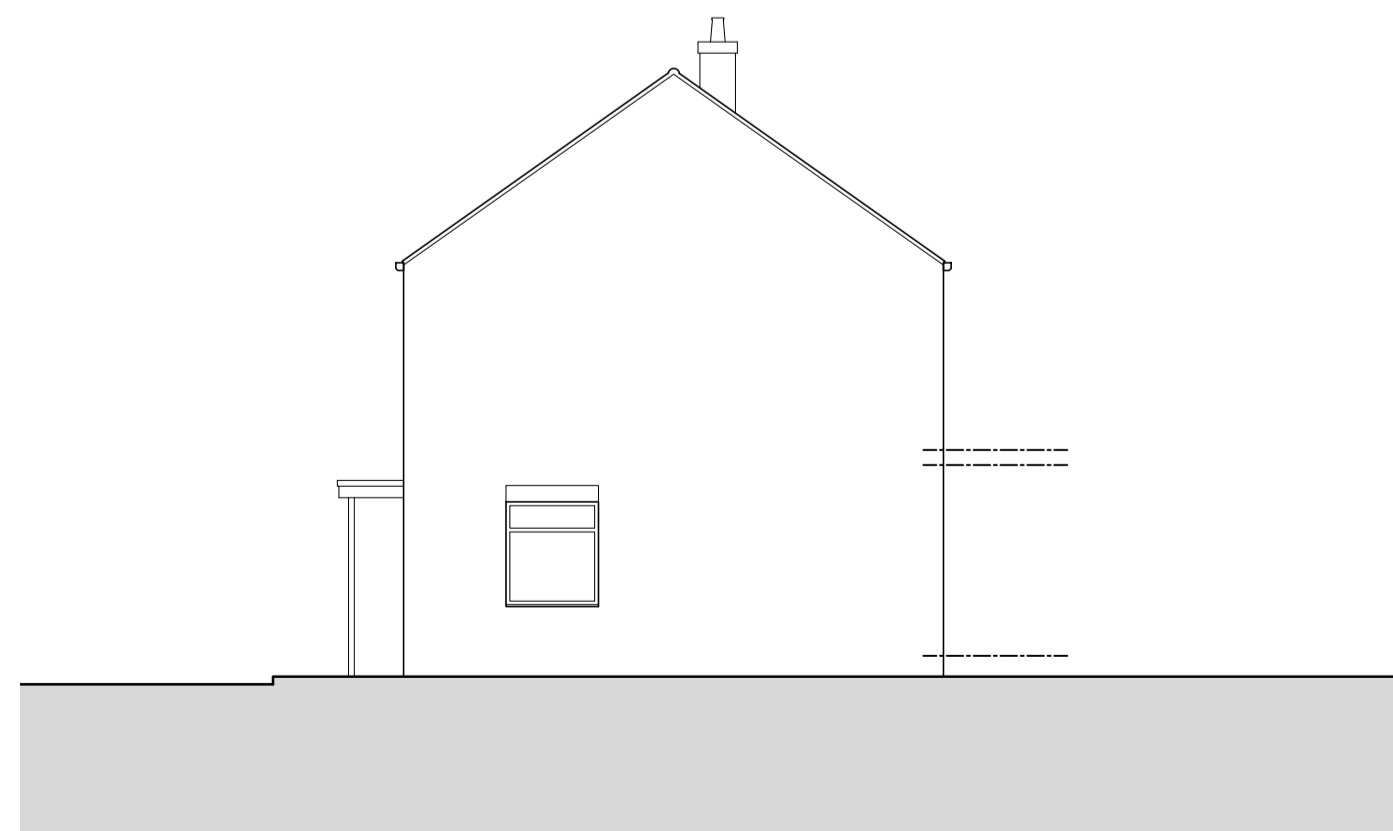

EXISTING SIDE ELEVATION - Scale 1:100




EXISTING REAR ELEVATION - Scale 1:100

KEY:

- Existing Walls
- Existing Wall/Structure to be removed.
- Proposed Walls

REV DATE DR APP NOTES

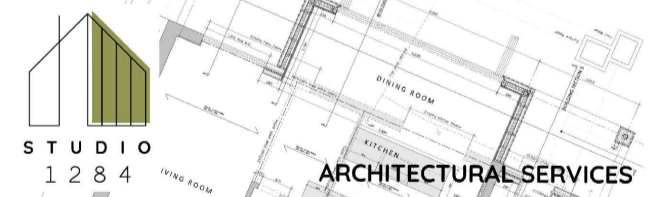

STATUS **PLANNING**

SCALE	DRAWN	APPROVED	DATE
1:50/100@A1	RPD	RPD	JAN'26
JOB No.	DWG No.	REVISION	
ST0472	0010	-	

PROJECT
69_ROWLEY_LANE
LEPTON
HUDDERSFIELD
HD8_0JG

Client:
OXLEY
 STUDIO 1284 (limited)
 Studio Address:
 103 Cumborian Way, Wakefield, West Yorkshire, WF2 8JT

Email: rob@studio1284.co.uk
 Website: www.studio1284.co.uk
 Tel: 07834547300

TITLE
EXISTING_FLOOR_PLANS
&_ELEVATIONS