


REVISIONS				
Rev	Details of Amendment	Date	Name	Checked

CDM REGULATIONS 2015
 1) Principal Contractor to provide client with Construction Phase Health and Safety File prior to works commencing on site.
 GENERAL 2) This drawing should be read in conjunction with all relevant drawings and specifications issued by PAD Architecture the Engineer and other specialists.
 3) Unless agreed otherwise, the client or contractor shall be responsible for serving the local authority or approved inspector any required commencement notice eg. building notice, full plans.
 4) This drawing is not to be scaled from. Prior to the fabrication of any built in elements, all existing dimensions are to be checked on site and any discrepancy brought to the attention of PAD Architecture immediately.
 5) Unless stated otherwise, all dimensions shown are in millimetres (mm). CONTACT PAD ARCHITECTURE IN CASE OF QUERIES.



SPECIFICATION

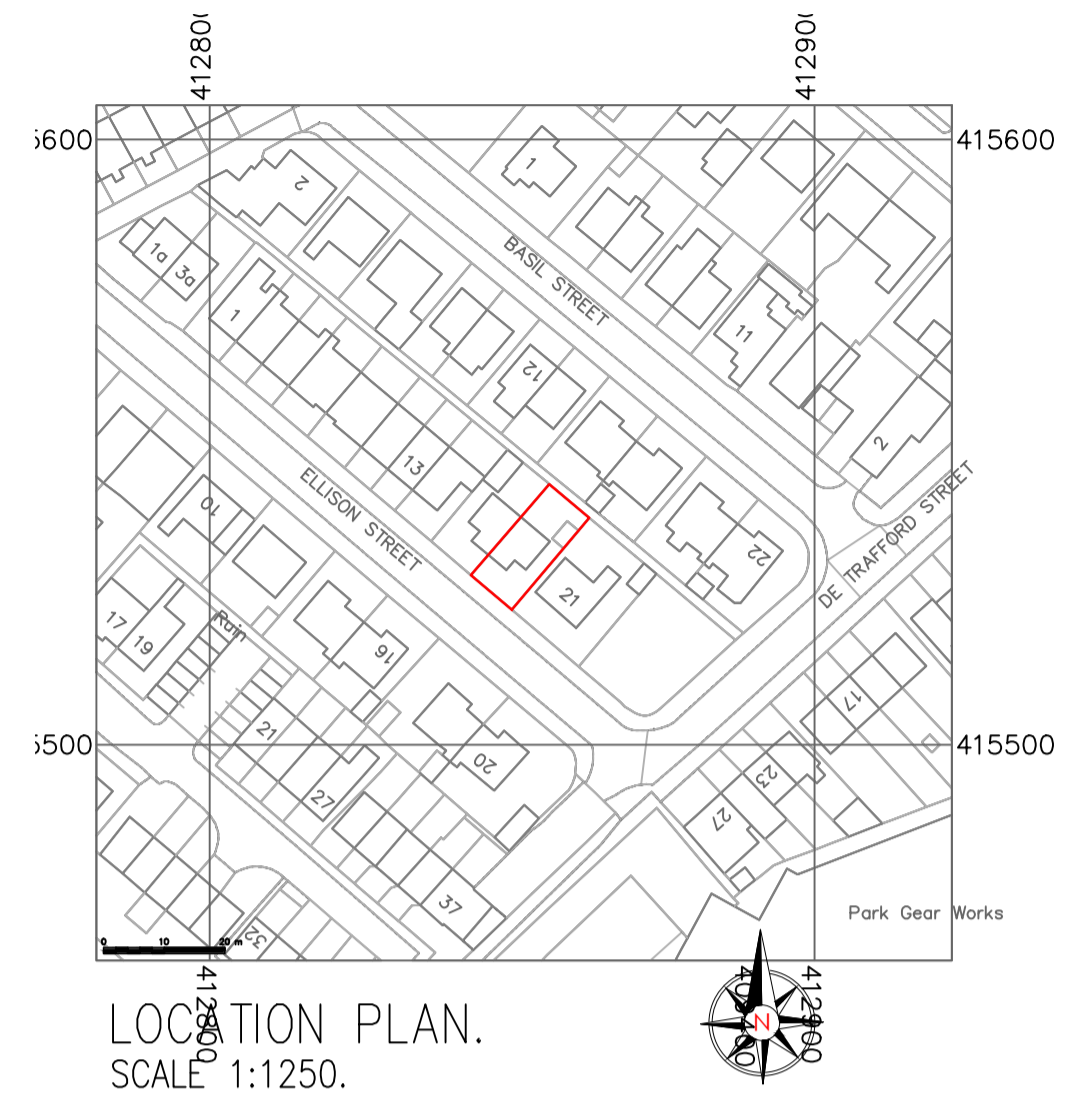


PROPOSED STREET SCENE.
SCALE 1:50

THIS DRAWING IS THE PROPERTY OF
 PAD ARCHITECTURE.
 IT MUST NOT BE COPIED OR REPRODUCED IN
 ANY WAY WITHOUT THE PRIOR PERMISSION OF
 THE OWNERS OR THEIR DULY AUTHORISED
 REPRESENTATIVE



PAD ARCHITECTURE
 SUITE 2, MARTIN HOUSE,
 2, MARTIN STREET
 BRIGHOUSE
 HD6 1DA
 Tel: 01484 443191
 Web: www.Pad1.co.uk

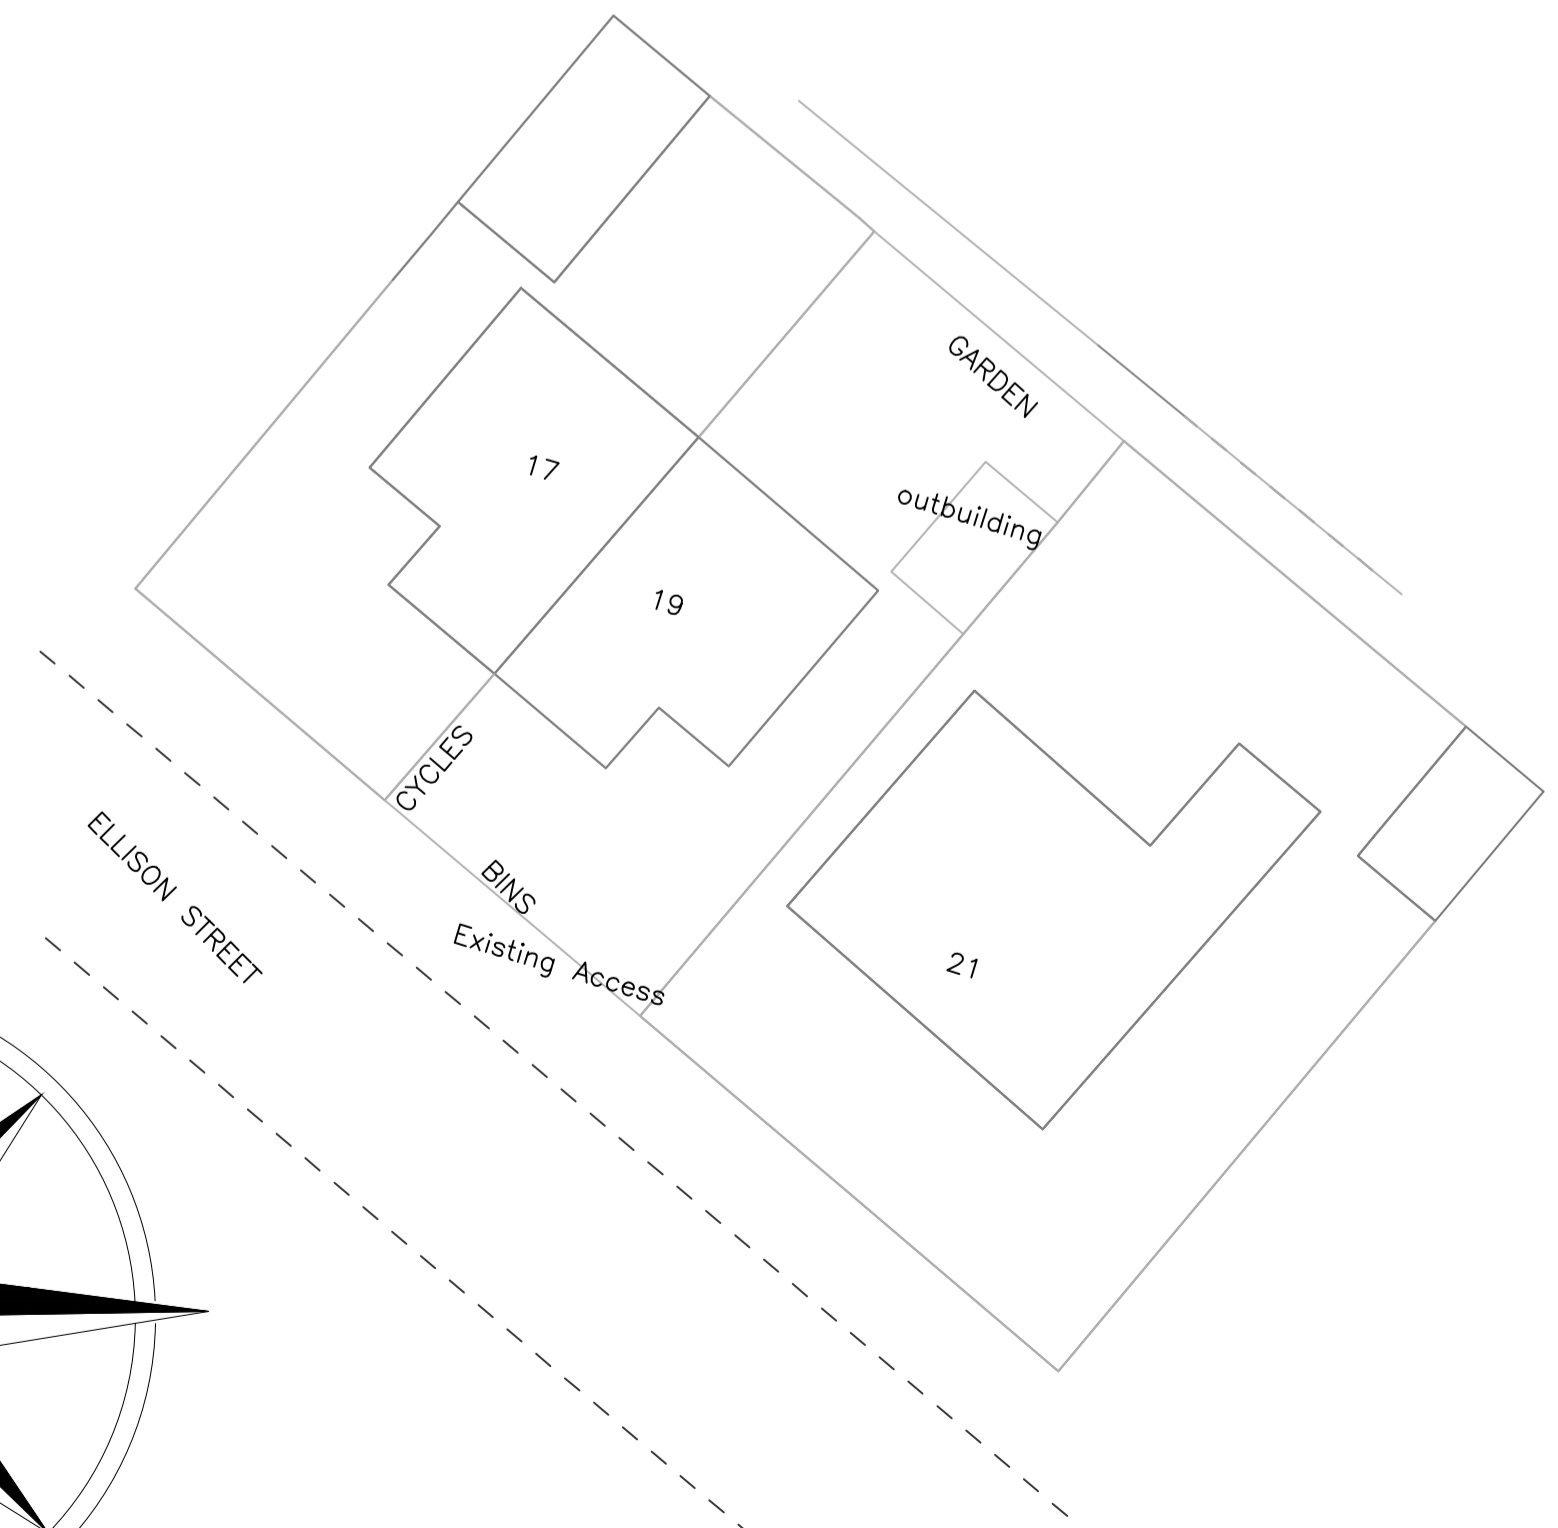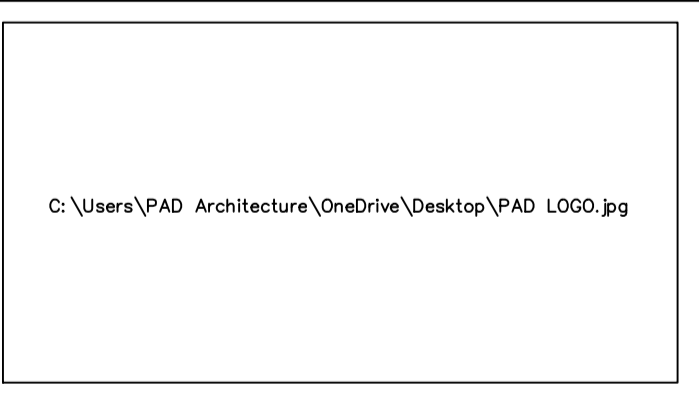

EXISTING SITE PLAN.
SCALE 1:200

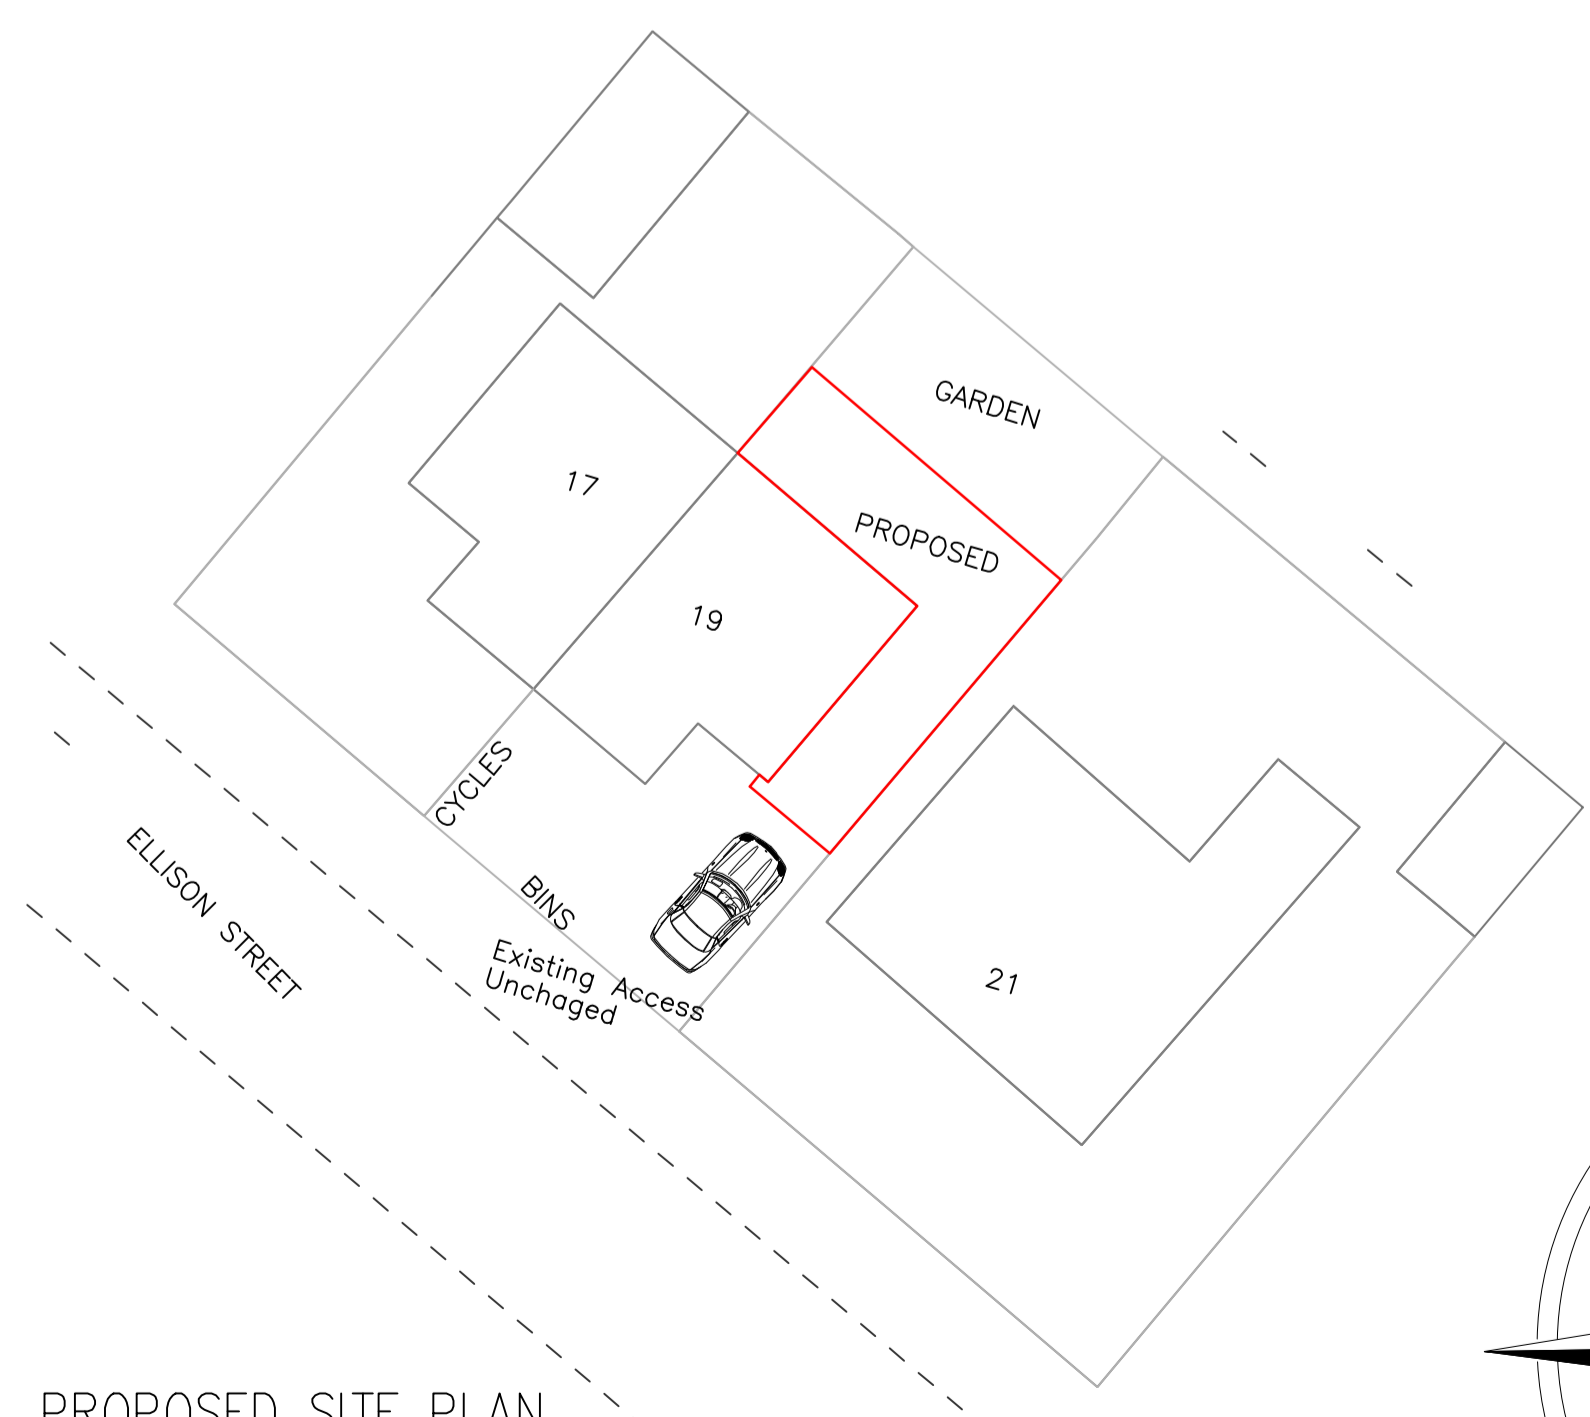

PROPOSED SITE PLAN.
SCALE 1:200

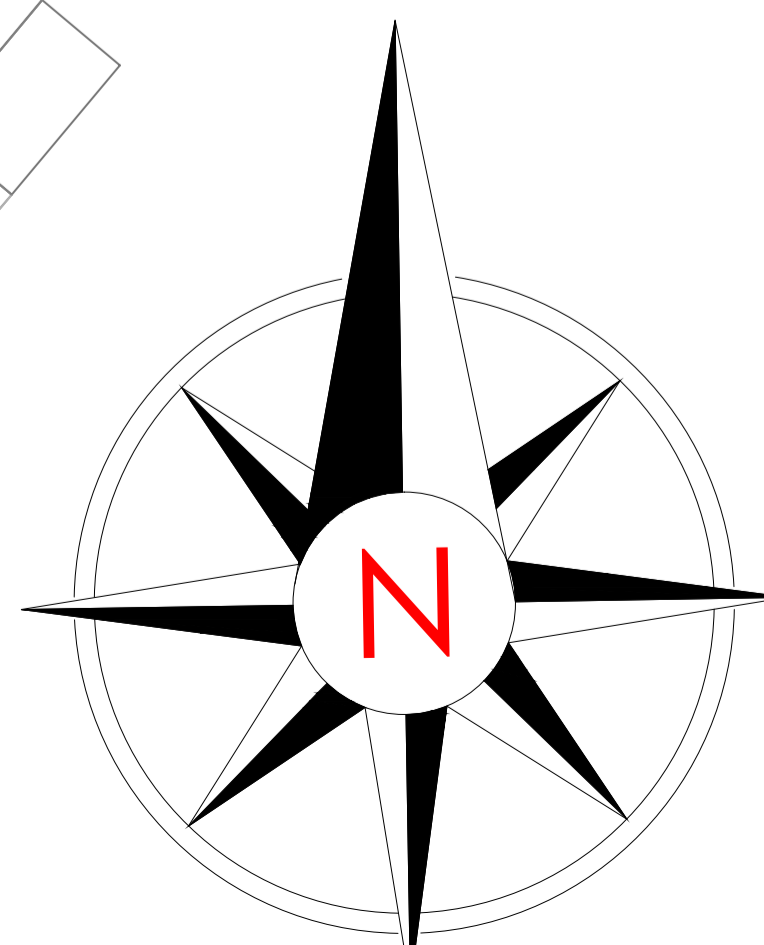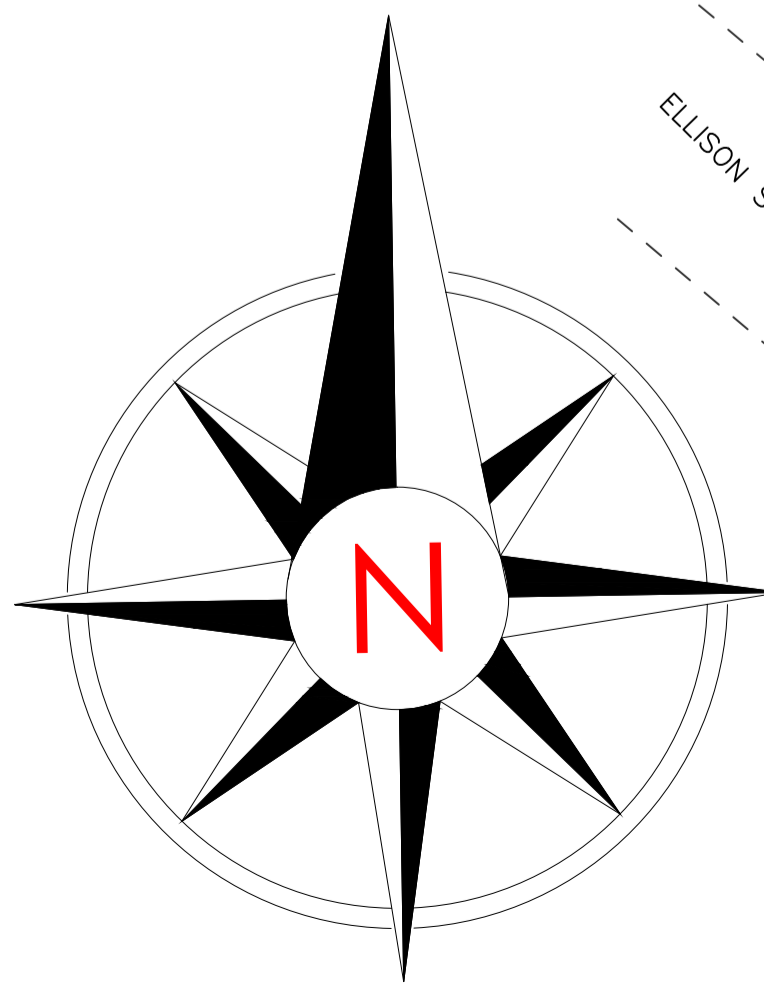

CLIENT	MR USMAN IQBAL		
	DRAWING STATUS: PLANNING PERMISSION		
PROJECT	LOCATION PLAN, SITE PLANS & STREETSCENE SIDE & REAR EXTENSIONS TO HOUSE		
TITLE	19, ELLISON STREET, CROSLAND MOOR HUDDERSFIELD, WEST YORKSHIRE HD4 5DS		
DATE	18.02.2026	SCALES	AS SHOWN @ A1.
DRAWN	M.A	CHECKED	M.A
		APPROVED	
DRAWING NUMBER	PAD.220.269		REVISION