




Notes:
 Drawing is for indicative purpose only. All dimensions to be checked prior to build.
 Levels to be checked on site prior to construction and full topographical survey needs to be done prior to build.
 Drainage survey needs to be done prior to build. All drainage to be connected to existing.
 We do not accept liability for any deviations from our drawings or specifications.
 All structural elements to be checked by structural engineer.
 All mechanical and electrical elements to be confirmed and checked by plumber and electrician prior to build.
All dimensions must be checked on site
Levels to be checked on site prior to constructions
We do not accept liability for any deviations from our drawings or specifications
All structural elements to be checked by engineer or contractor.

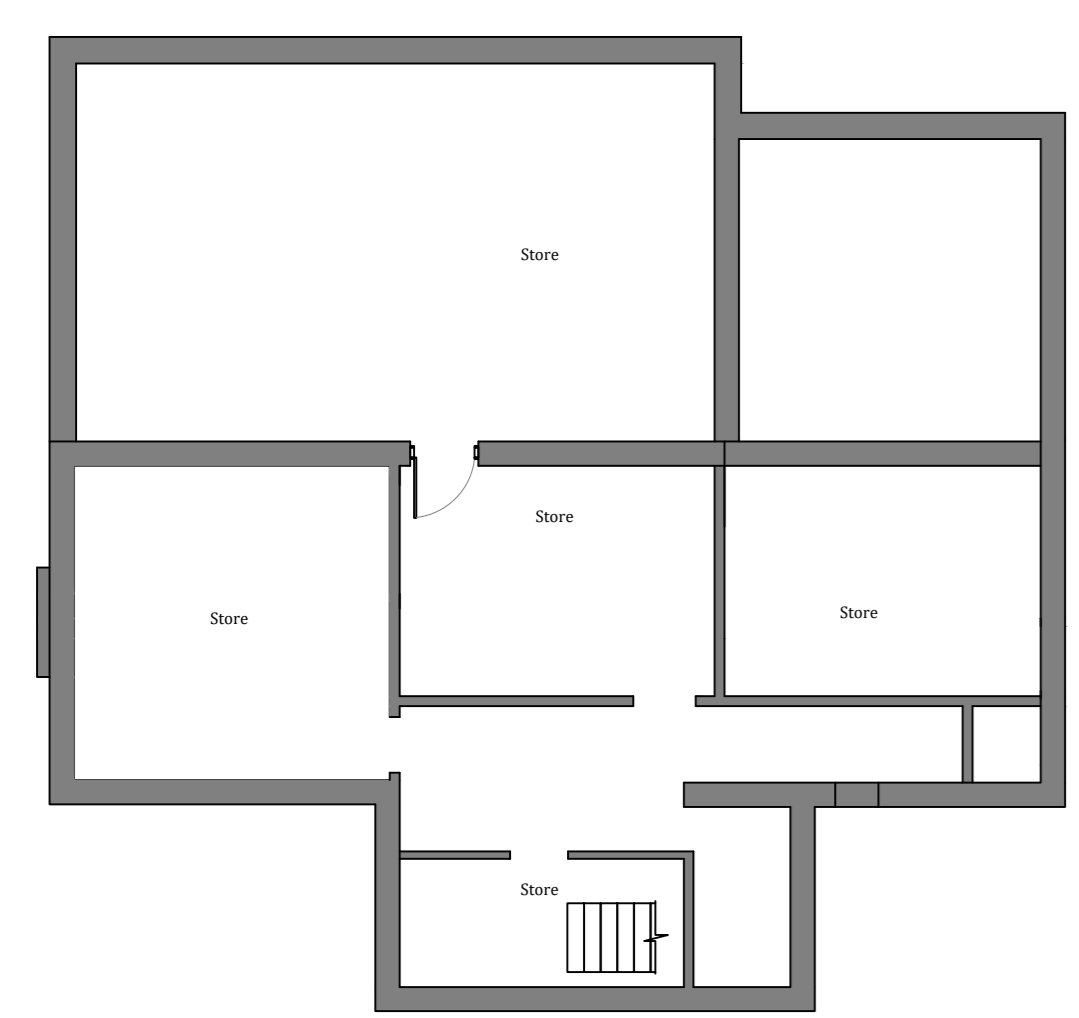



Proposed Basement Plan
 Scale 1:100

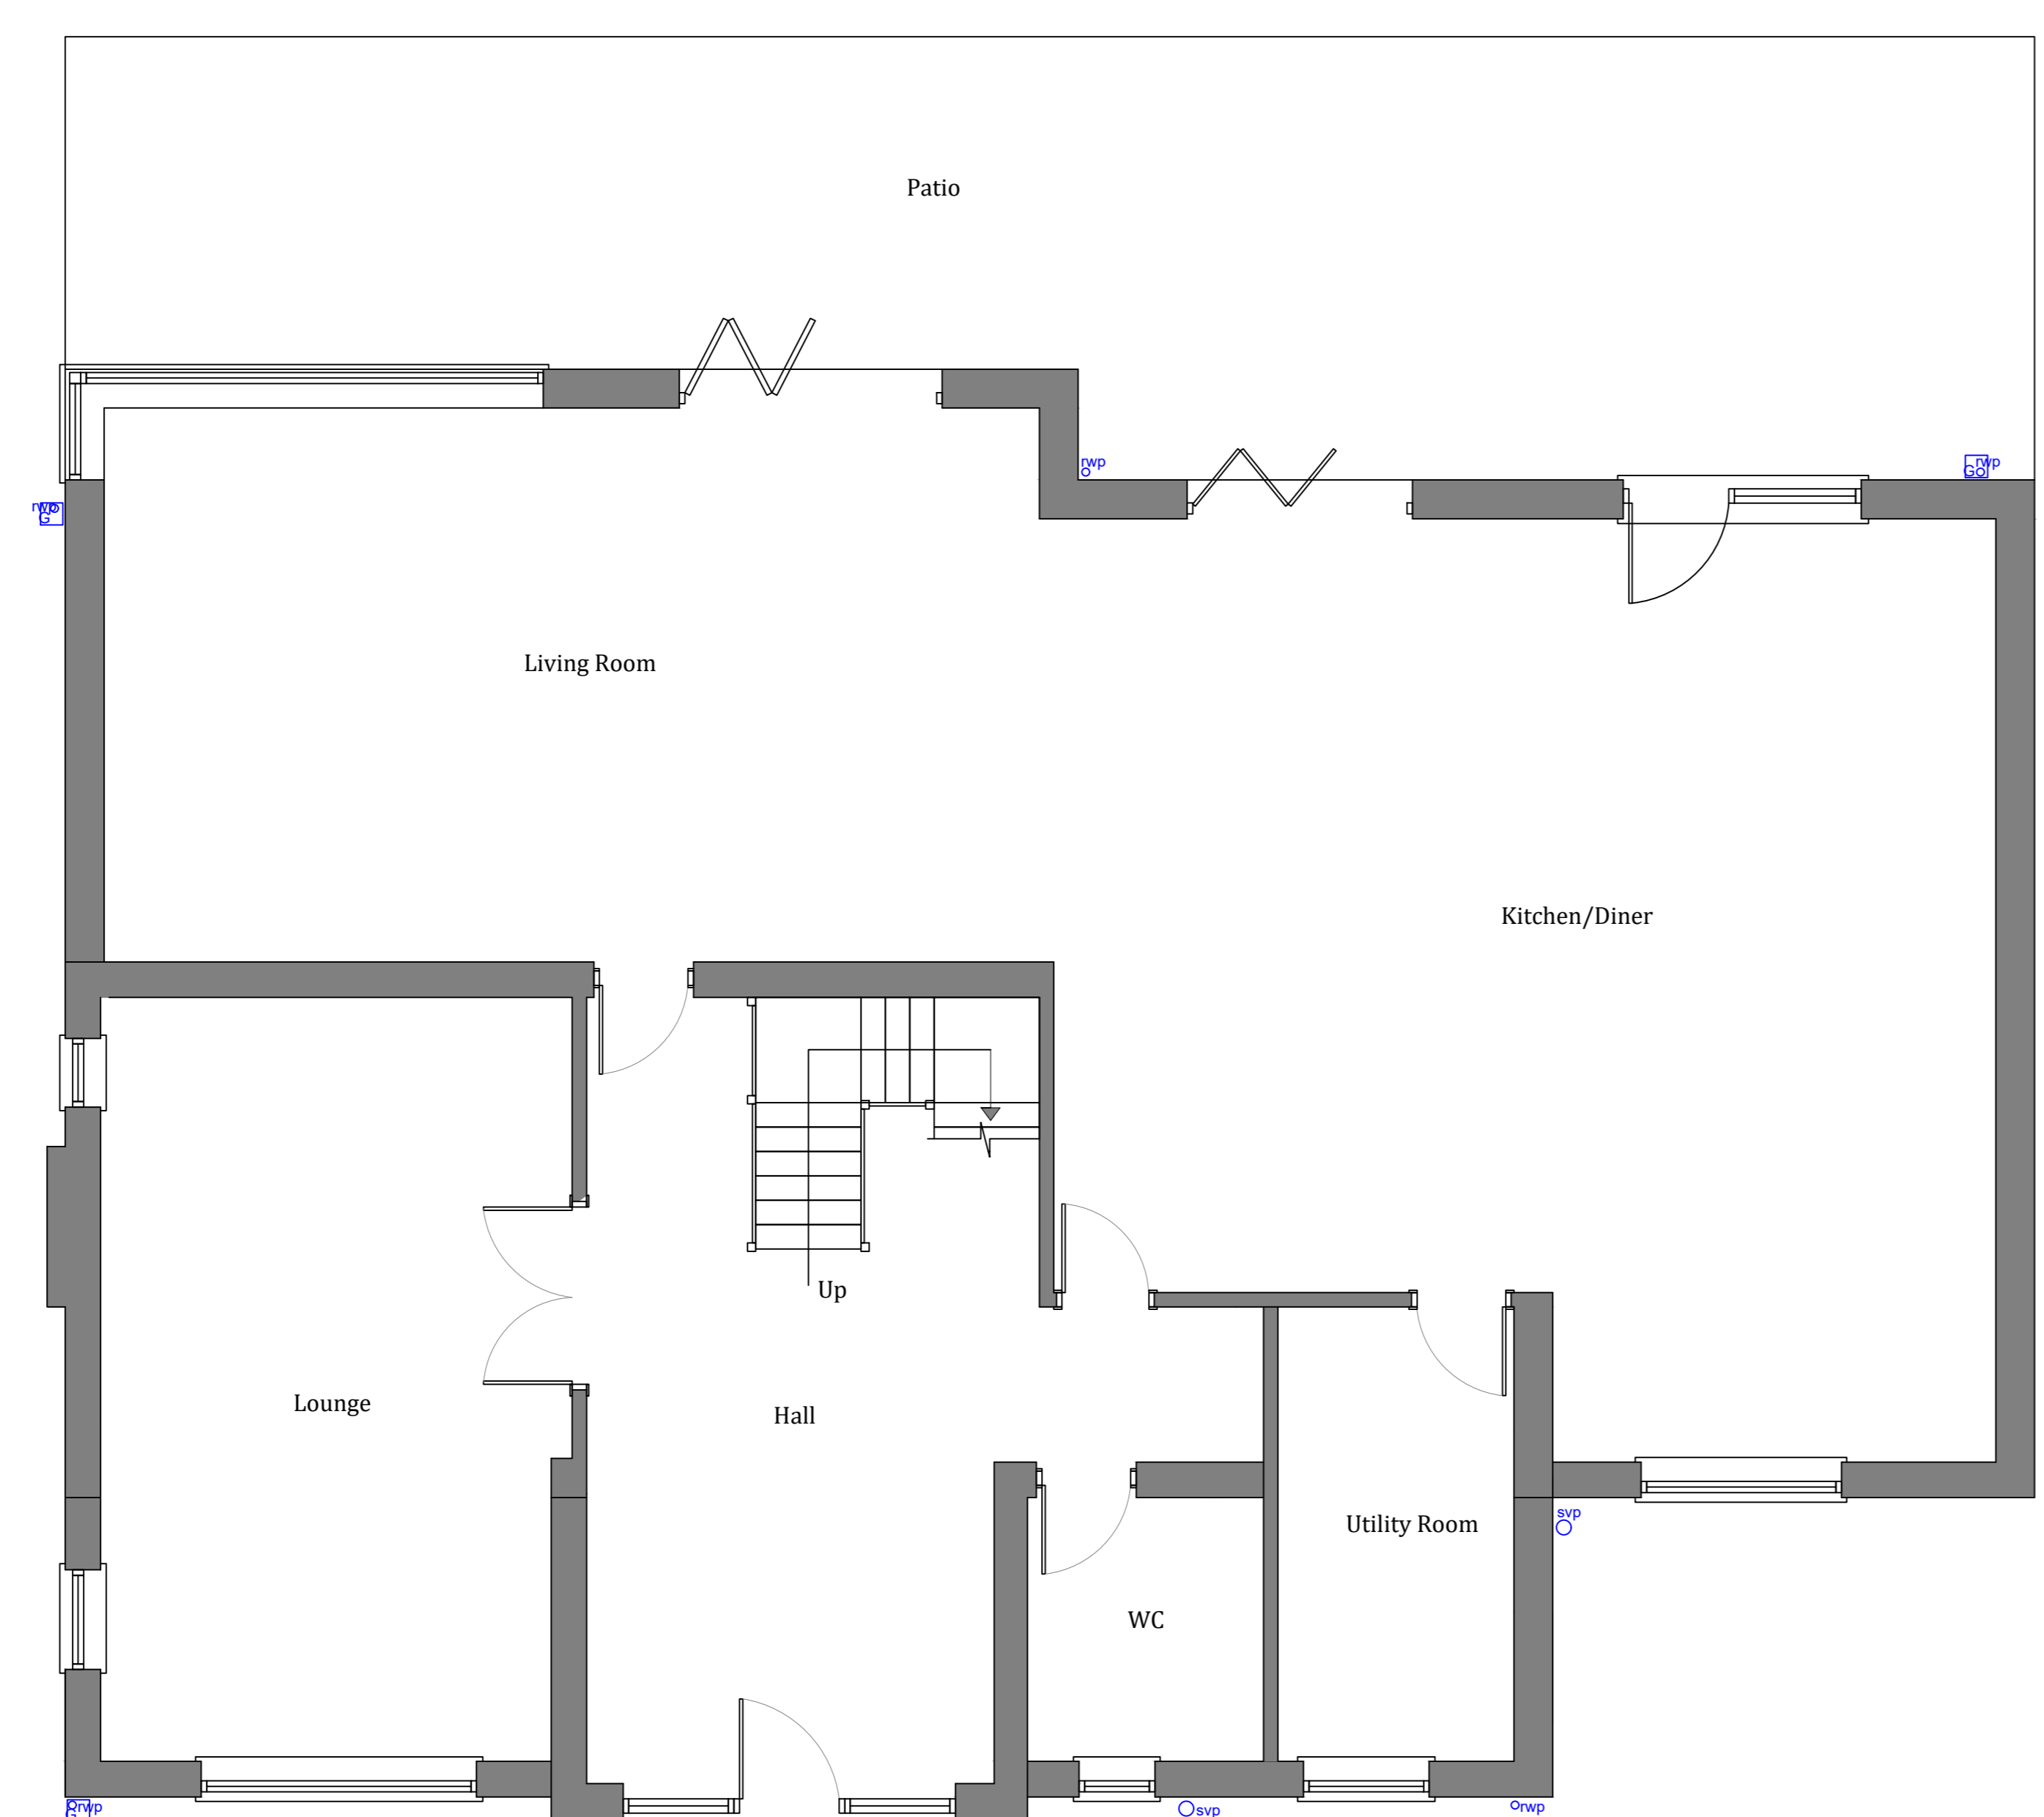


Proposed Ground Floor Plan
 Scale 1:50

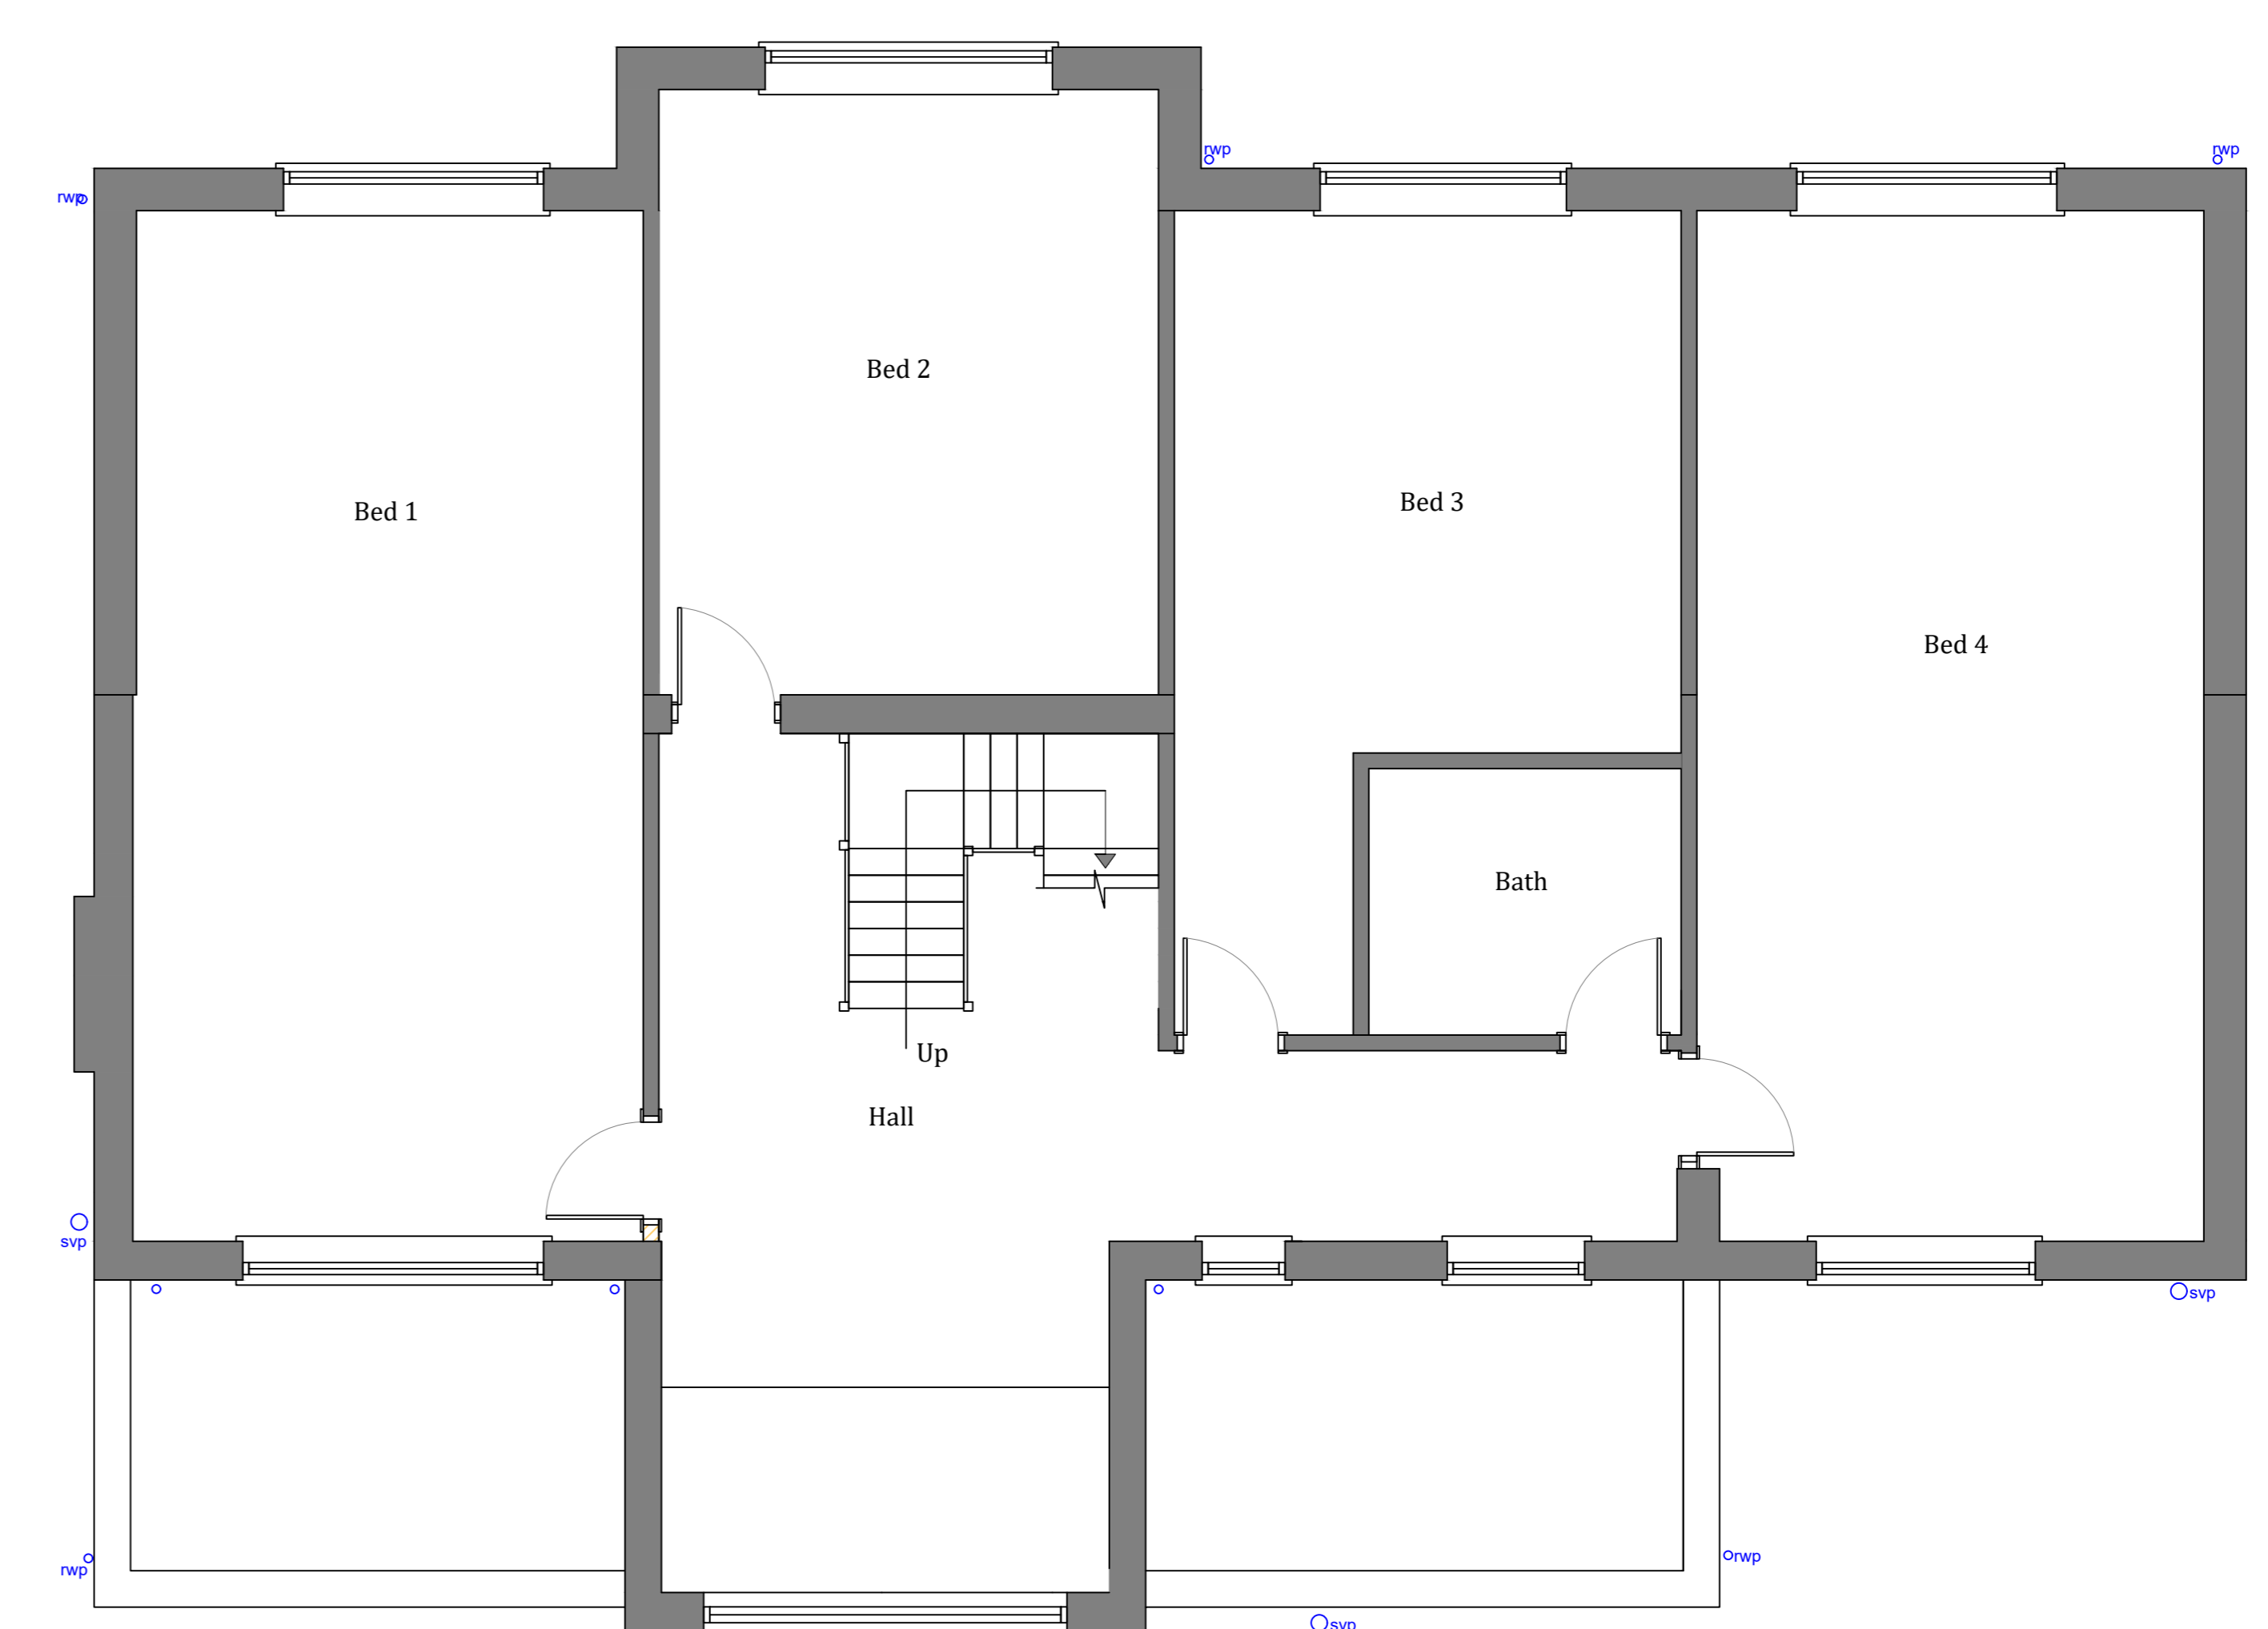

Proposed First Floor Plan
 Scale 1:50

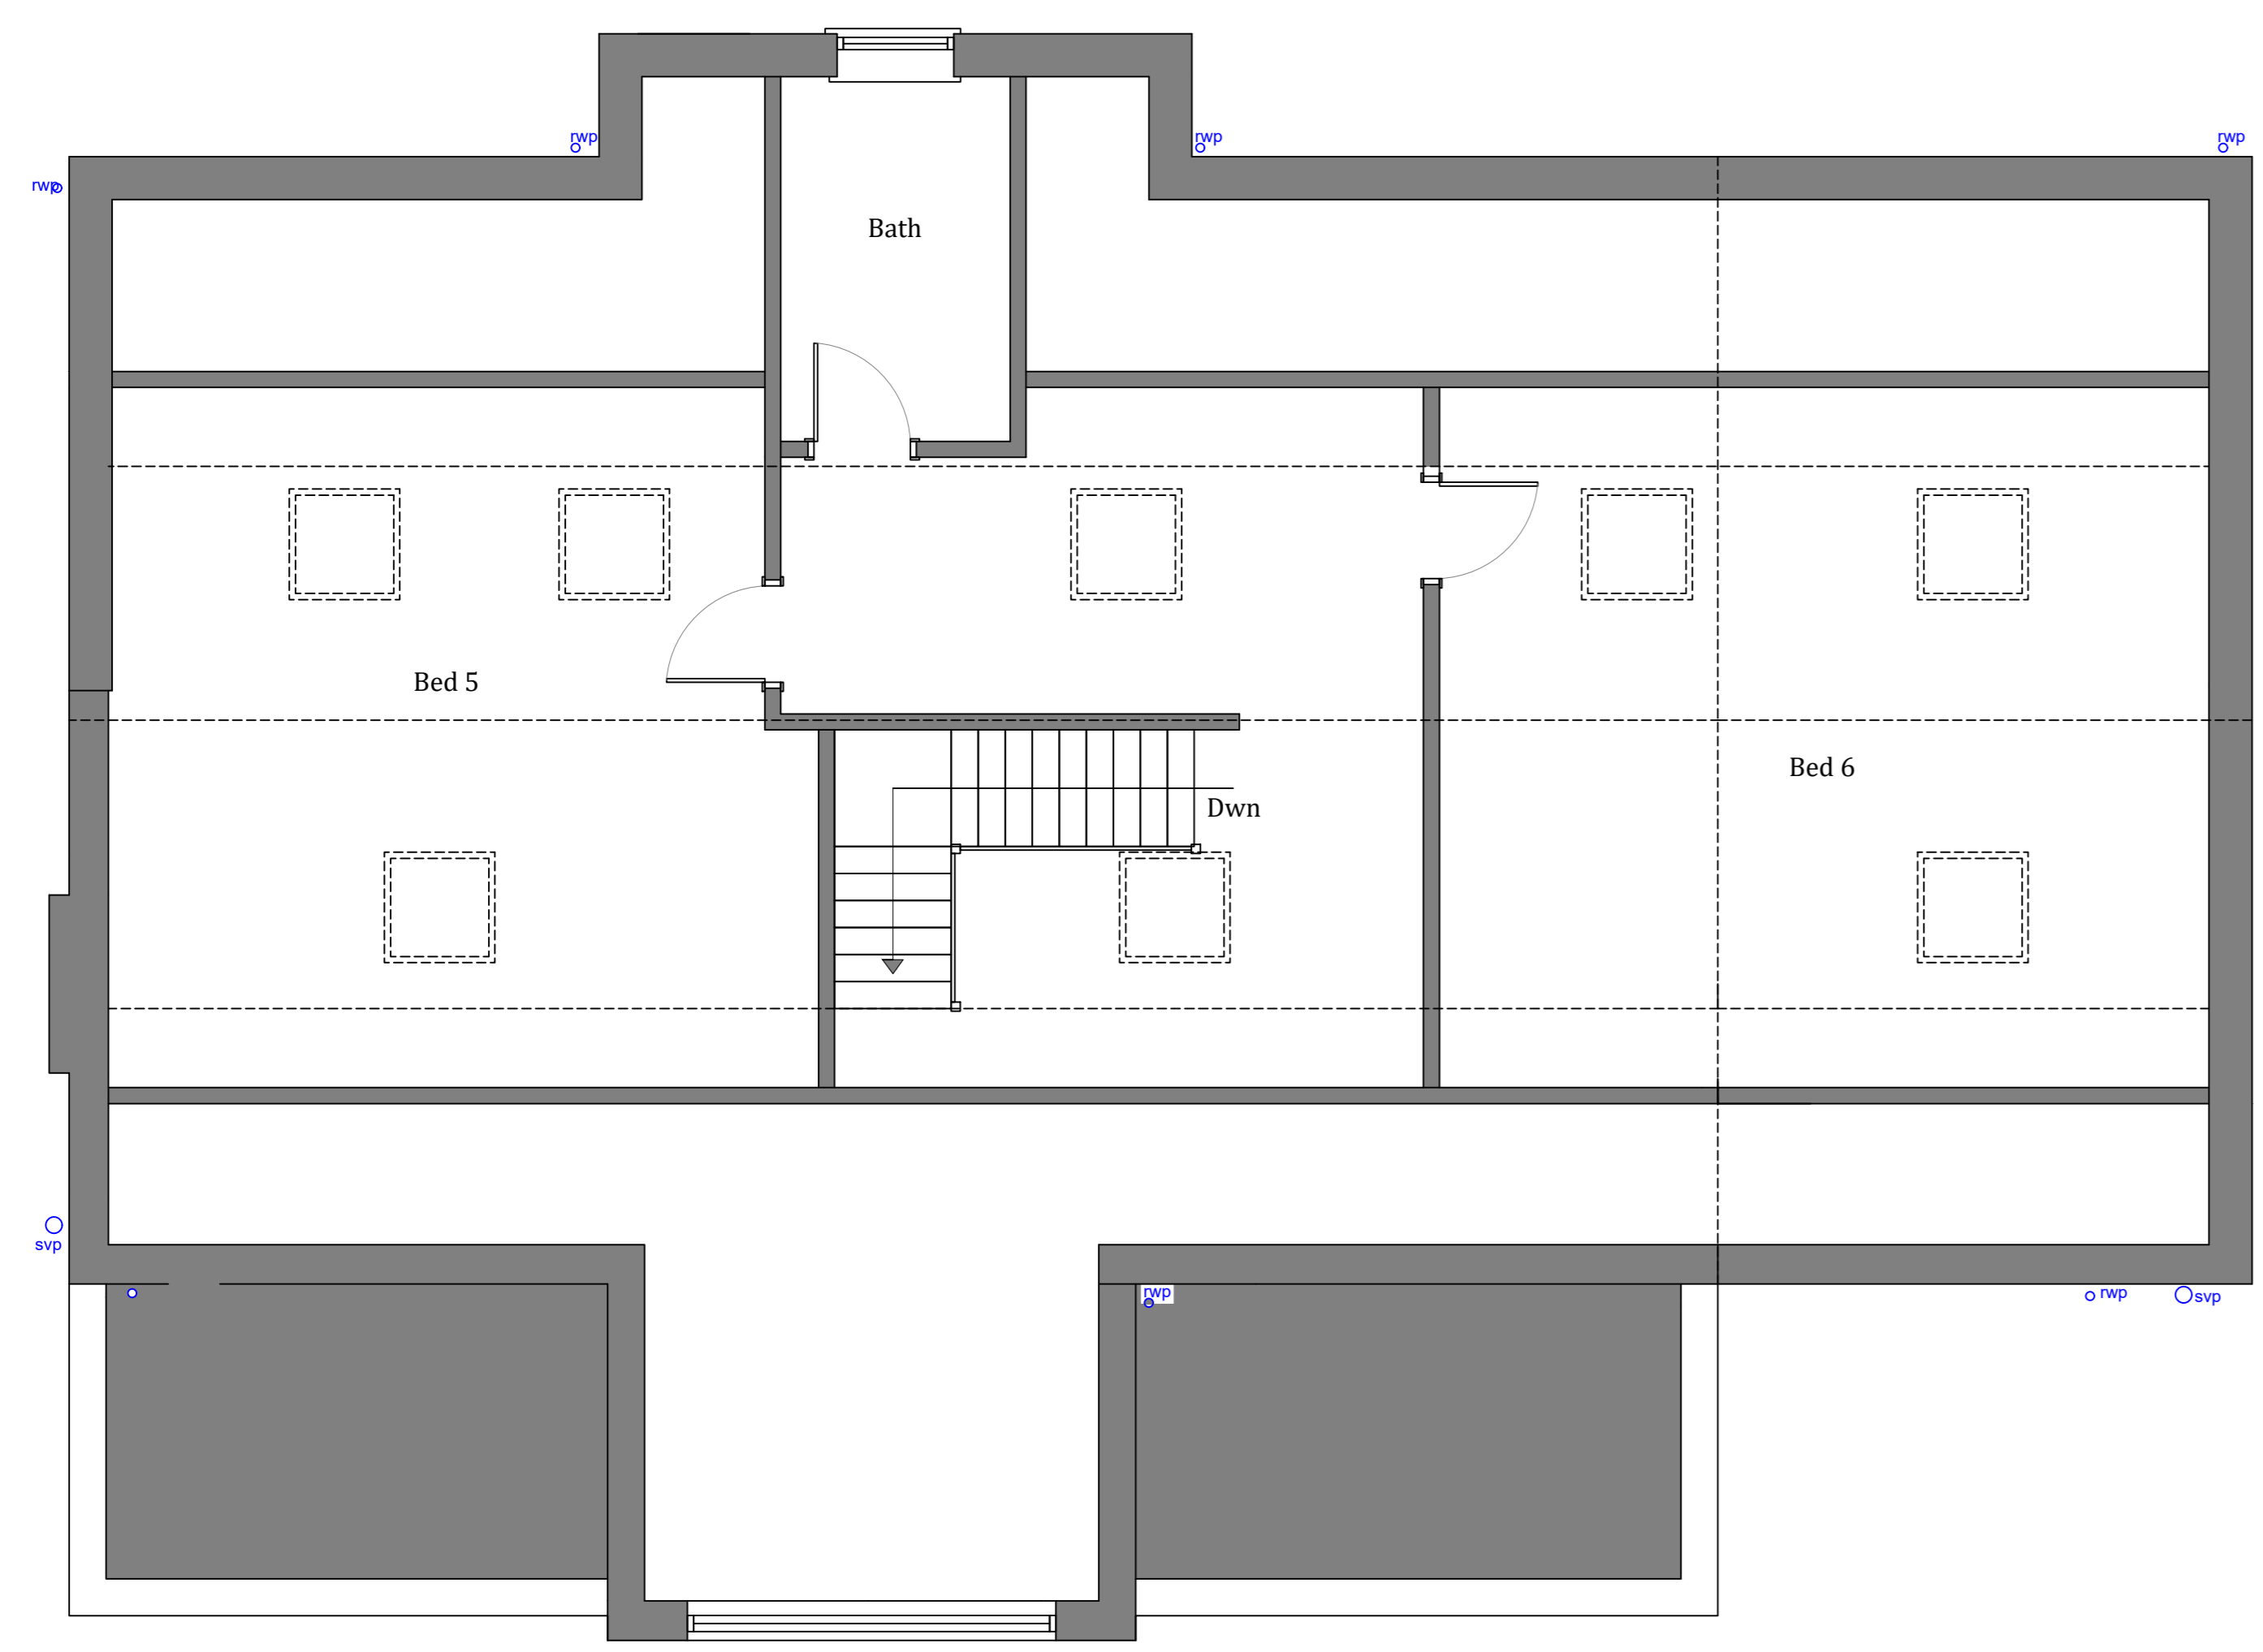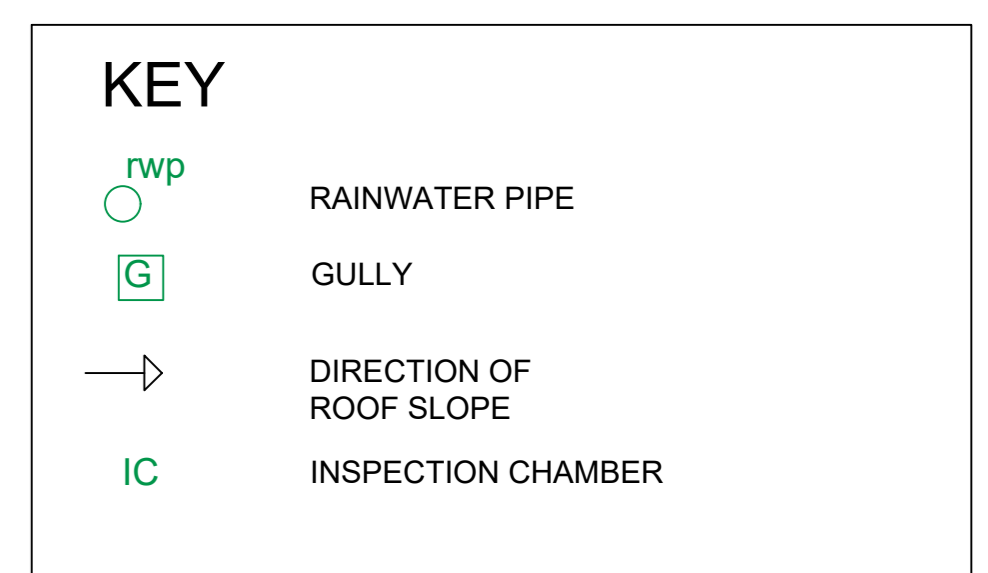

Proposed Second Floor Plan
 Scale 1:50

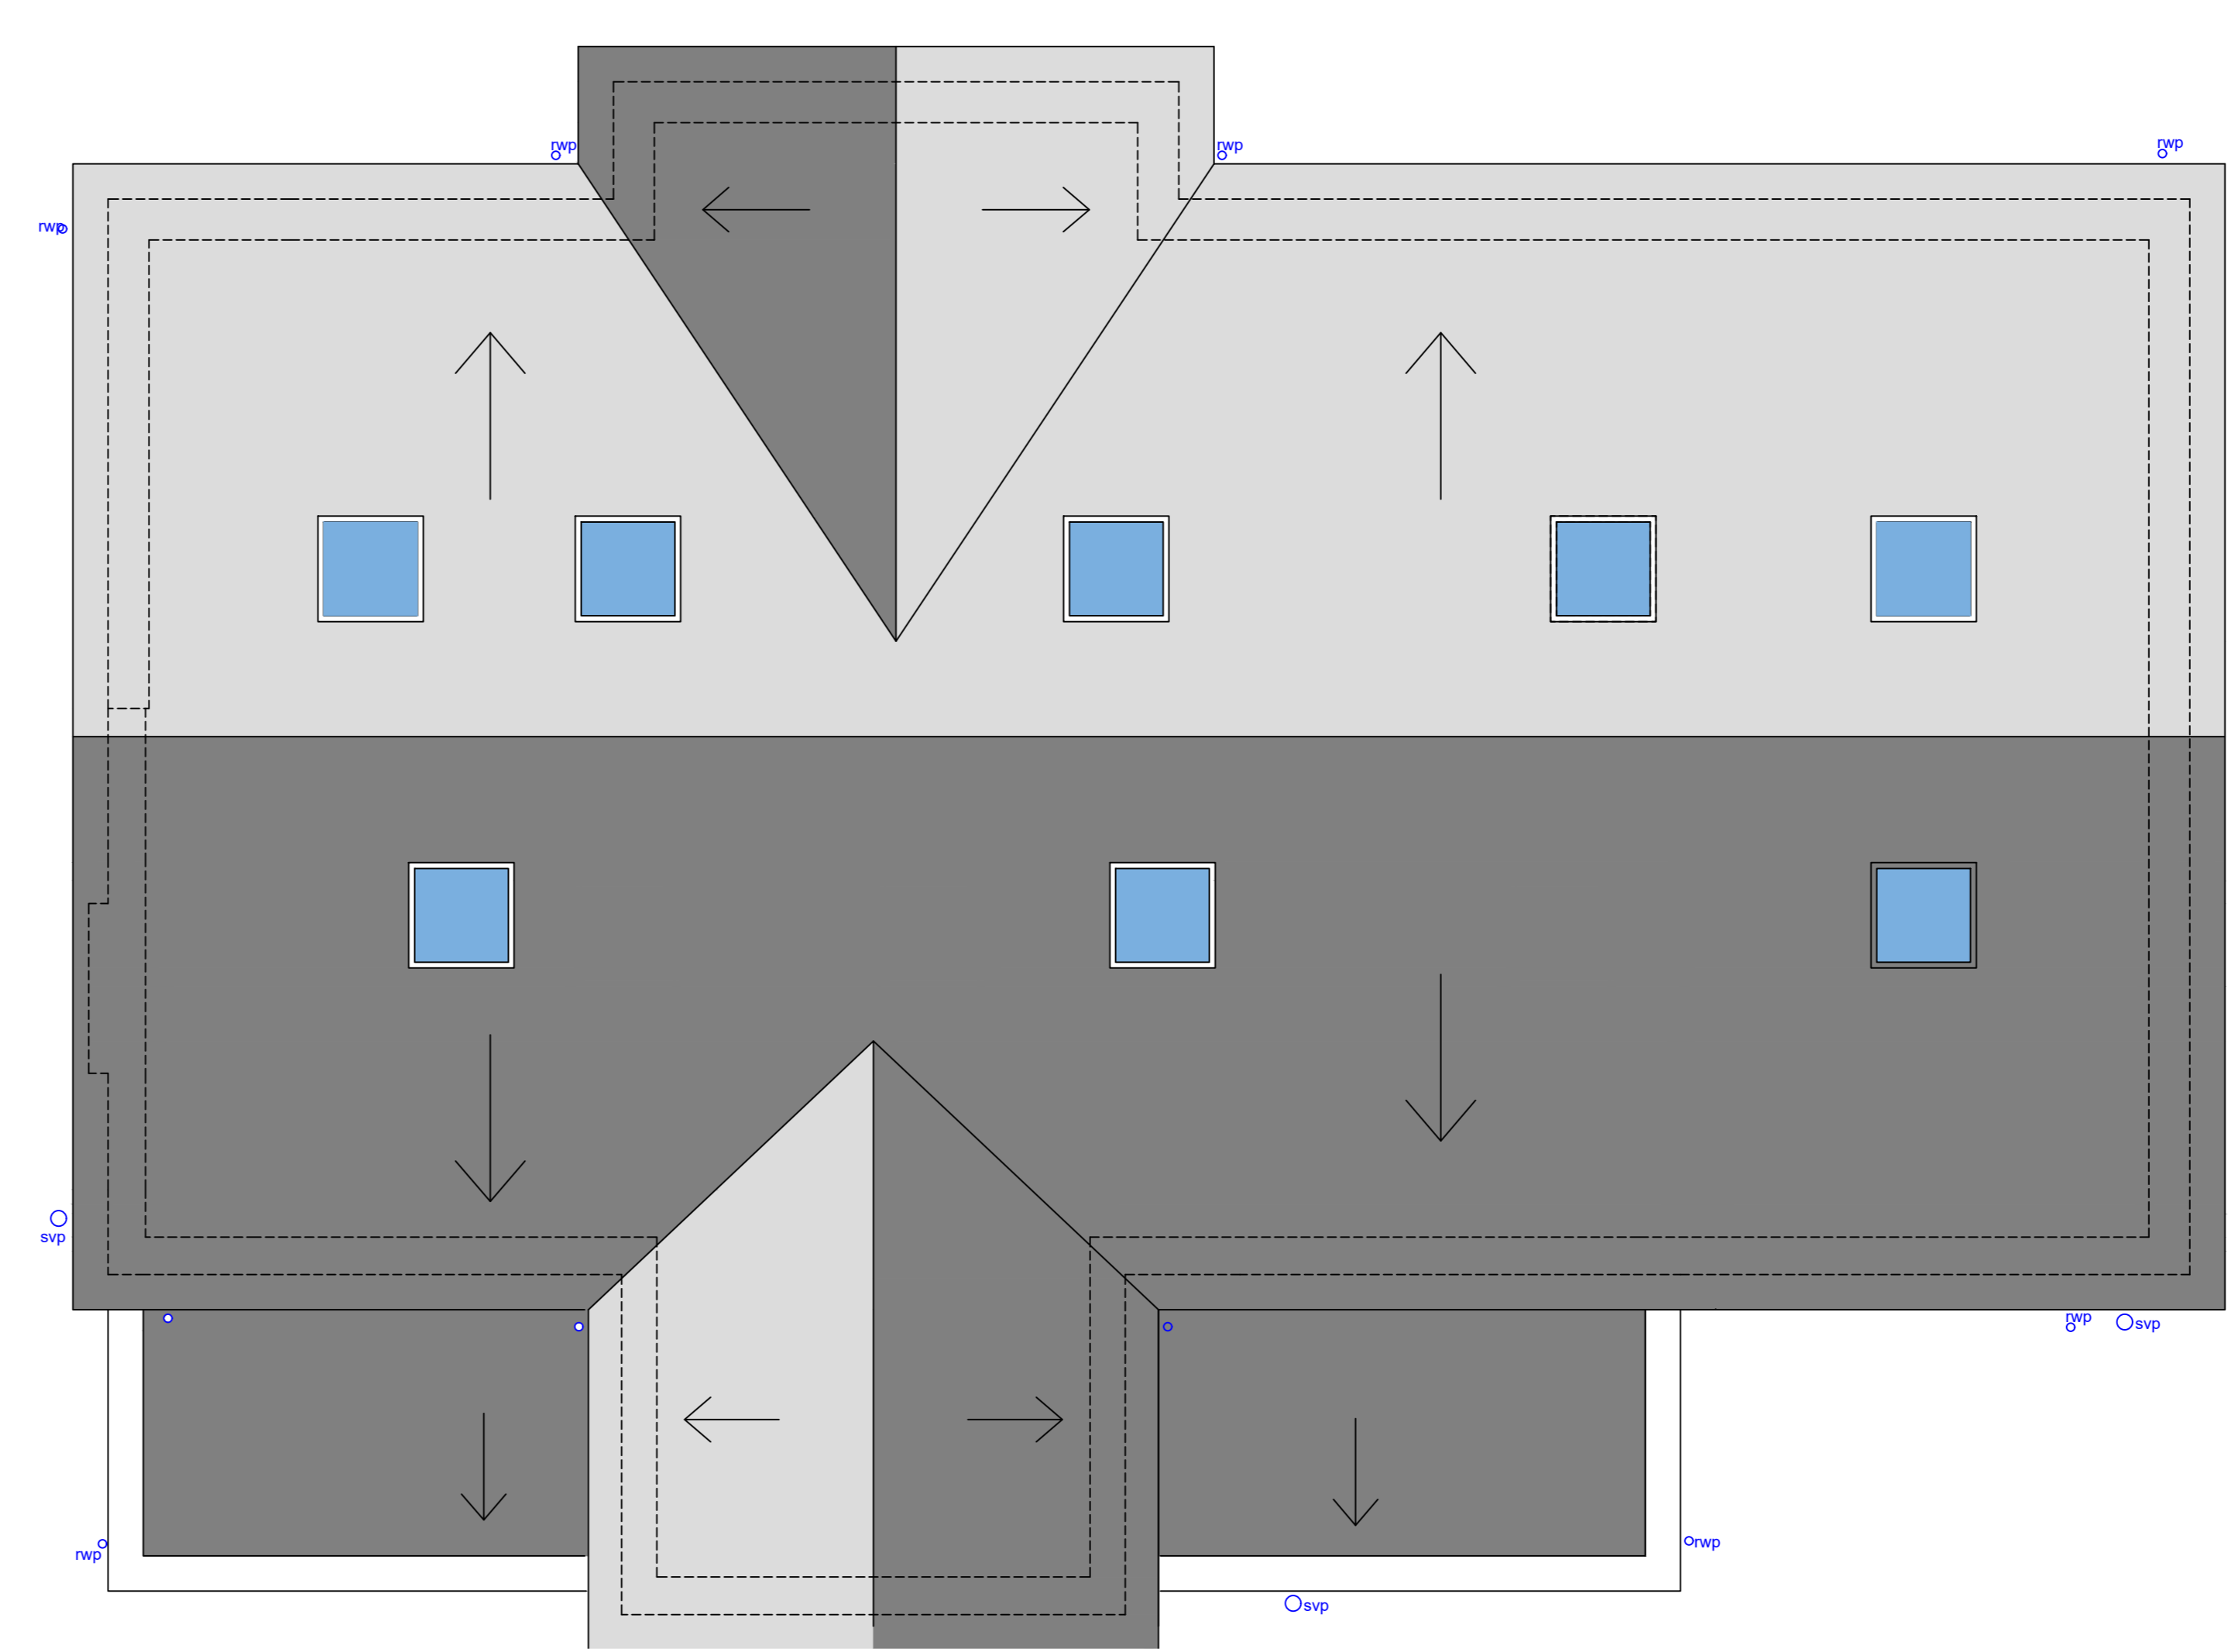

Proposed Roof Plan
 Scale 1:50

B - Side extension now made flush with house including roof.
 Front glazed extension extended 200mm
 A - Front altered to enlarge glazing



CLIENT	-
ADDRESS	Cawley Lane, Heckmondwike
PROJECT	Proposed double storey extension Render to brick
REVISION DATE	07.02.25 REVISION B
DRAWING ISSUE	Full Planning
DRAWN BY	- CHECKED BY EM
SCALE	SEE DWG @A0
DRAWING NO.	005 - A0
JOB NO.	23-64

