



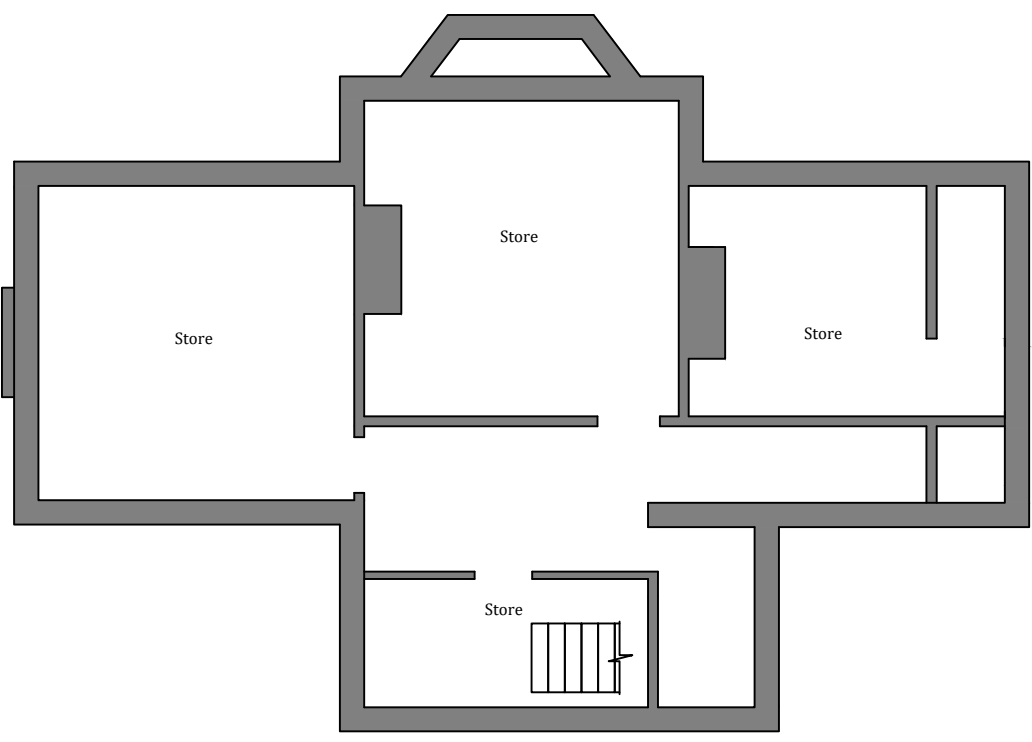



Notes:
 All dimensions to be checked prior to build.
 Levels to be checked on site prior to construction and full topographical survey needs to be done prior to build.
 Drainage survey needs to be done prior to build. All drainage to be connected to existing.
 We do not accept liability for any deviations from our drawings or specifications.
 All structural elements to be checked by structural engineer.
 All mechanical and electrical elements to be confirmed and checked by plumber and electrician prior to build.
 All dimensions must be checked on site.
 Levels to be checked on site prior to construction.
 We do not accept liability for any deviations from our drawings or specifications.
 All structural elements to be checked by engineer or contractor.

KEY


-  RAINWATER PIPE
-  GULLY
-  DIRECTION OF ROOF SLOPE
-  INSPECTION CHAMBER

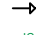

Existing Basement Plan
 Scale 1:100

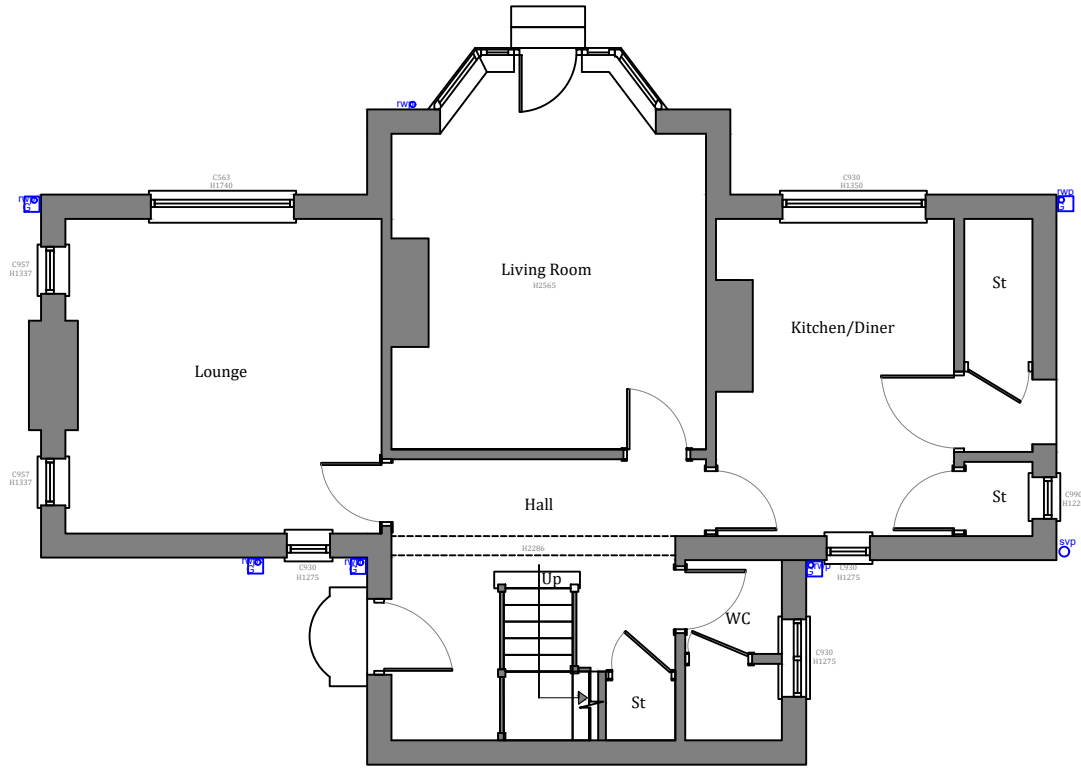


Existing Ground Floor Plan
 Scale 1:100

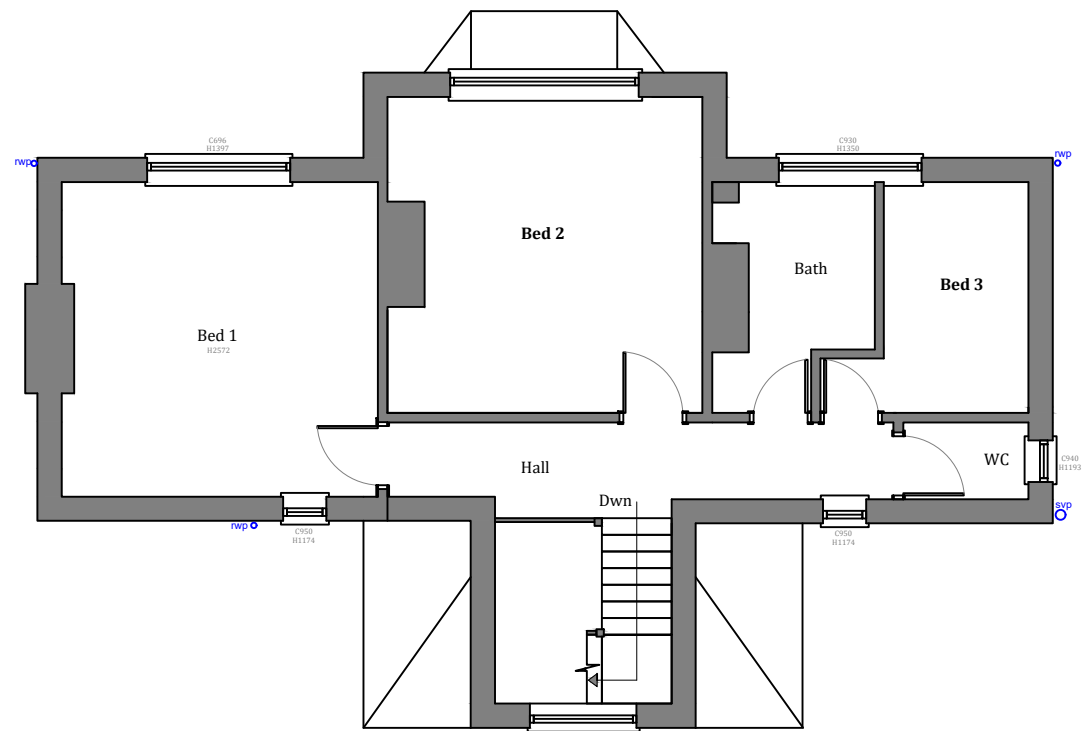

Existing First Floor Plan
 Scale 1:100



	
CLIENT	-
ADDRESS	12 Cawley Lane, Heckmondwike
PROJECT	Proposed double storey extension Render to brick
REVISION DATE	12.03.25 REVISION D
DRAWING ISSUE	Full Planning
DRAWN BY	- CHECKED BY
SCALE	SEE DWG @A3
DRAWING NO.	003 - A3
JOB NO.	23-64

TITLE EXISTING FLOOR PLANS

This drawing is the copyright and no reproduction is allowed without prior permission. It is not to be used by any third parties for any purposes without the express permission. All Drawings must be checked and verified prior to commencement of work on site. All dimensions are in millimeters, unless otherwise stated. Anyone using this drawing is to check all dimensions on site prior to carrying out work or ordering of materials. DO NOT SCALE FROM THIS DRAWING.