


Use figured dimensions only. DO NOT SCALE.  
 All dimensions are in millimetres unless noted otherwise.  
 All levels are in metres above ordnance datum unless noted otherwise.  
 This drawing must be read in conjunction with all other relevant drawings and specifications from the Architect and other consultants.  
 © KUFIC 2025


**NOTES:**

**PLAN KEY -**


- DEMOLITION
- EXISTING WALL
- PROPOSED WALL

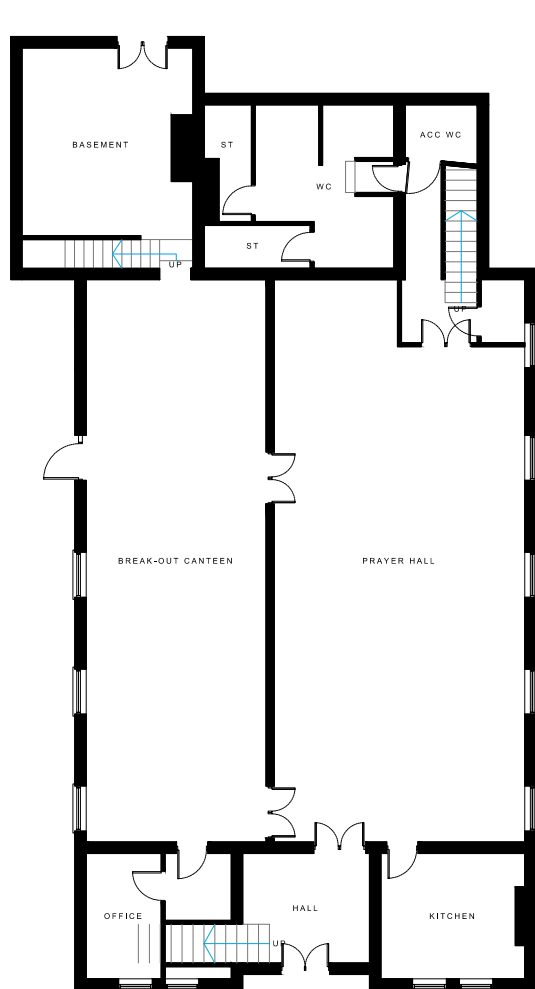


**PROPOSED GROUND FLOOR PLAN**  
 1:200 @ A3

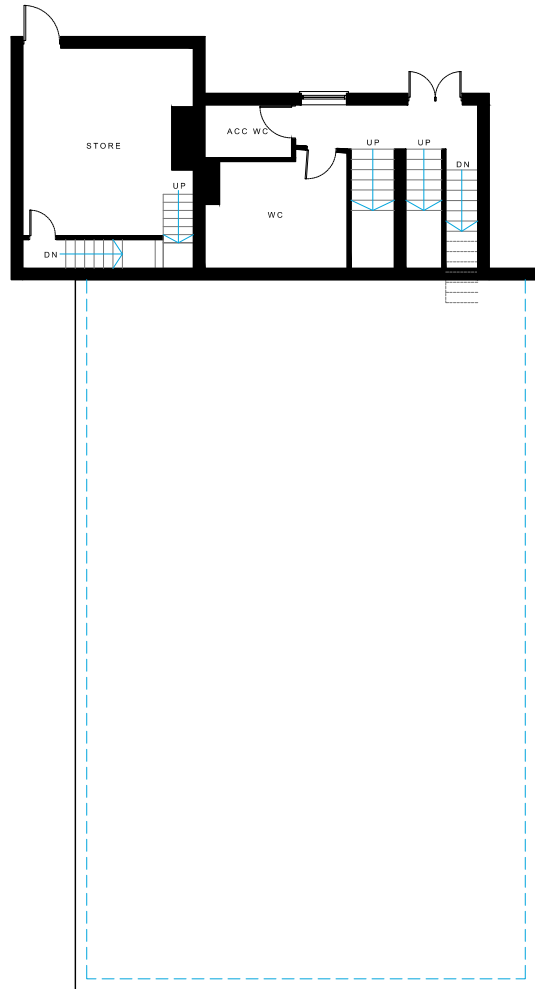

**PROPOSED UPPER GROUND FLOOR PLAN**  
 1:200 @ A3

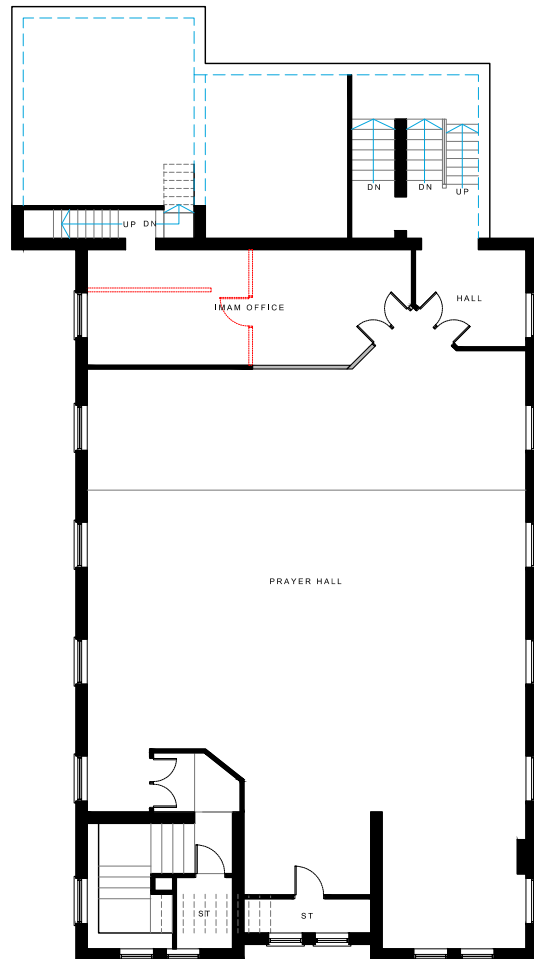

**PROPOSED FIRST FLOOR PLAN**  
 1:200 @ A3

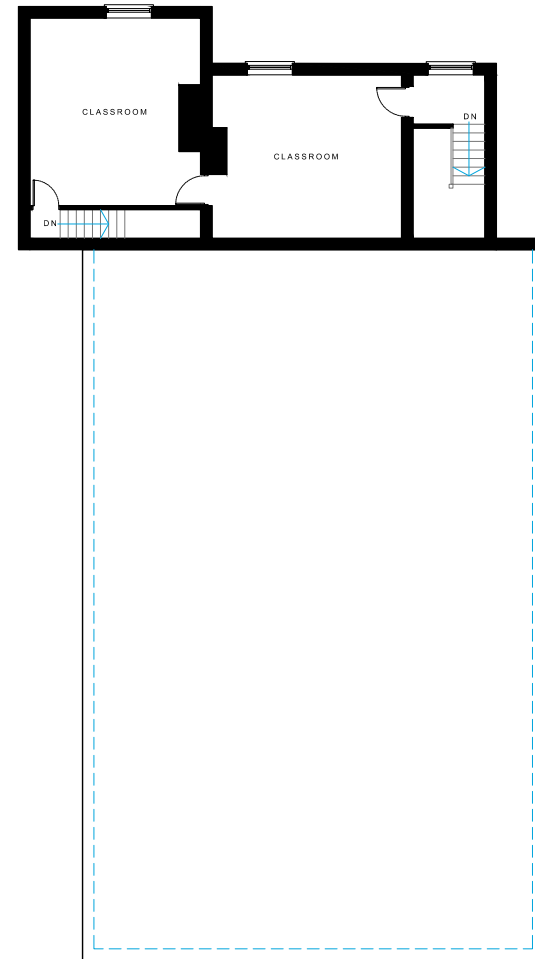

**PROPOSED UPPER FIRST FLOOR PLAN**  
 1:200 @ A3

**KUFIC.  
 ARCHITECTS**

Suite 24 Batley Business Park,  
 Technology Drive,  
 Batley WF17 6ER  
 Tel: 01924 694 404  
 info@kufic.co.uk  
 www.kufic.co.uk  
 © Kufic Architects 2025

**PROJECT:**  
 FORMER BATLEY R.A.F.A BUILDING,  
 CAMBRIDGE ST, BATLEY WF17 5JH

**DRAWING TITLE:**  
 PROPOSED PLANS

DATE: 23/12/25 SCALE: 1:200 @ A3 DRWN BY: HD

**DRAWING REF:** 25342-K02 **REV:** A