


Use figured dimensions only. DO NOT SCALE.
 All dimensions are in millimetres unless noted otherwise.
 All levels are in metres above ordnance datum unless noted otherwise.
 This drawing must be read in conjunction with all other relevant drawings and specifications from the Architect and other consultants.
 © KUFIC 2025


NOTES:

PLAN KEY -


- DEMOLITION
- EXISTING WALL
- PROPOSED WALL

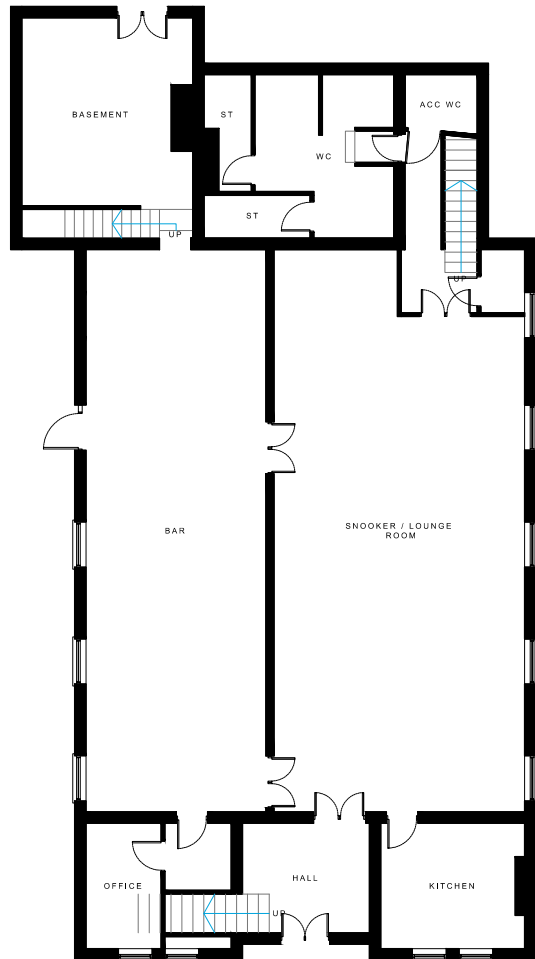


EXISTING GROUND FLOOR PLAN
 1:200 @ A3

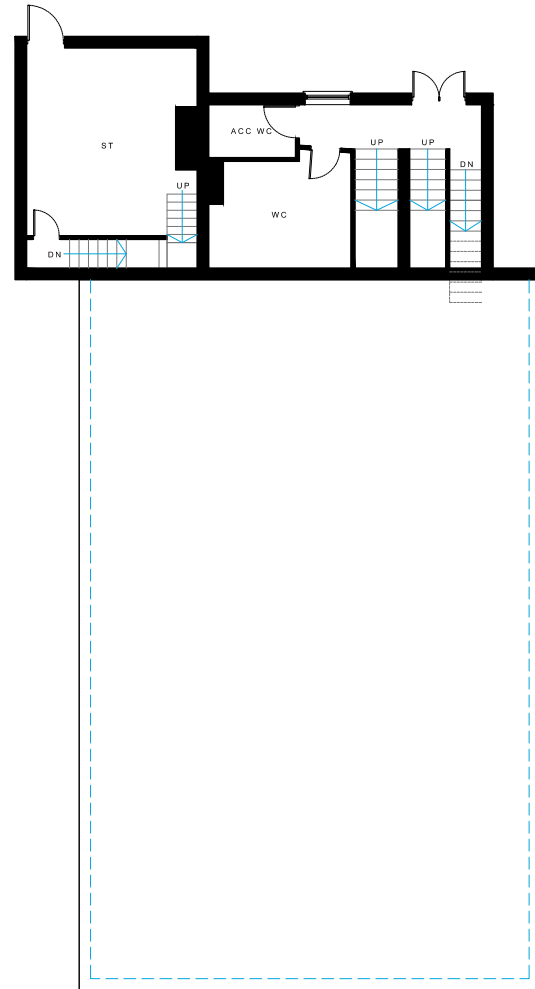

EXISTING UPPER GROUND FLOOR PLAN
 1:200 @ A3

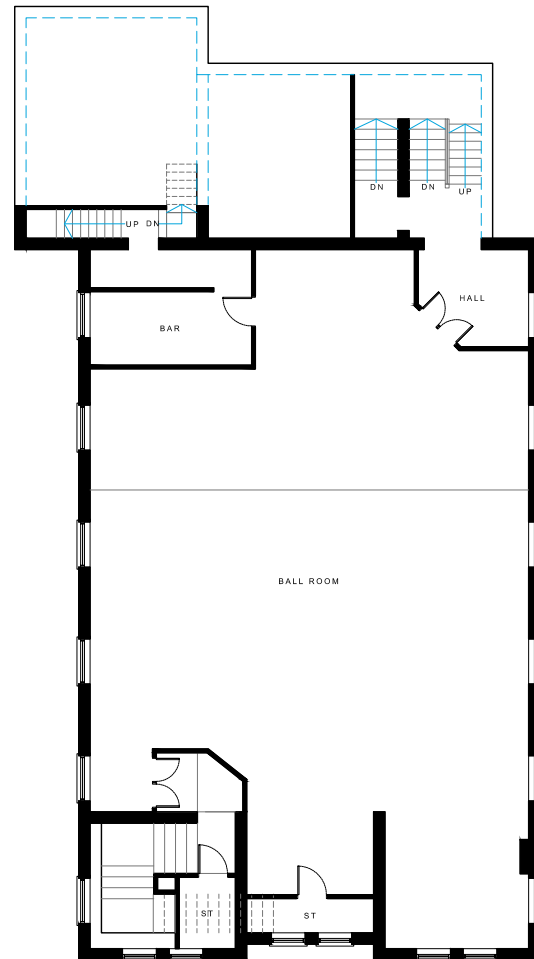

EXISTING FIRST FLOOR PLAN
 1:200 @ A3

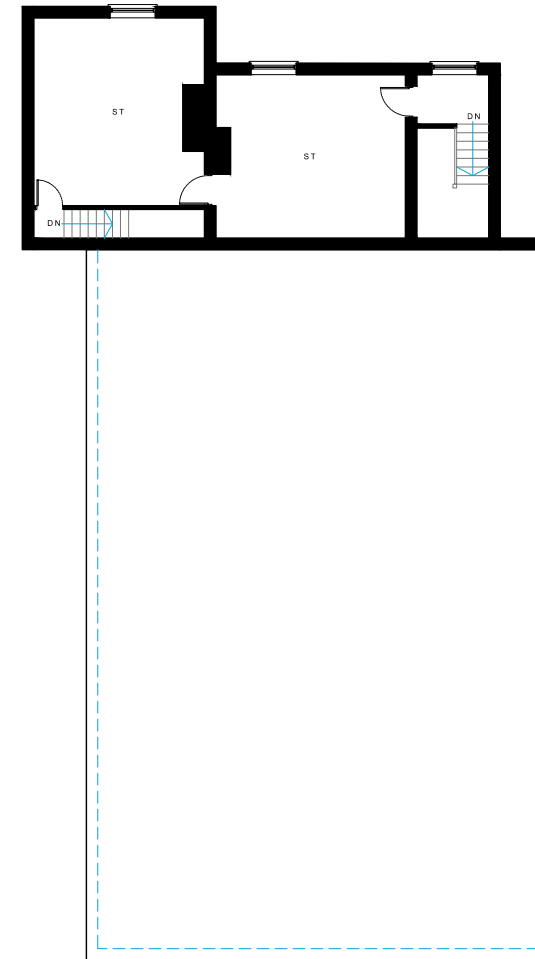

EXISTING UPPER FIRST FLOOR PLAN
 1:200 @ A3

**KUFIC.
 ARCHITECTS**

Suite 24 Batley Business Park,
 Technology Drive,
 Batley WF17 6ER
 Tel: 01924 694 404
 info@kufic.co.uk
 www.kufic.co.uk
 © Kufic Architects 2025

PROJECT:
 FORMER BATLEY R.A.F.A BUILDING,
 CAMBRIDGE ST, BATLEY WF17 5JH

DRAWING TITLE:
 EXISTING PLANS

DATE: 23/12/25 SCALE: 1:200 @ A3 DRWN BY: HD

DRAWING REF: 25342-K01 **REV:** A