
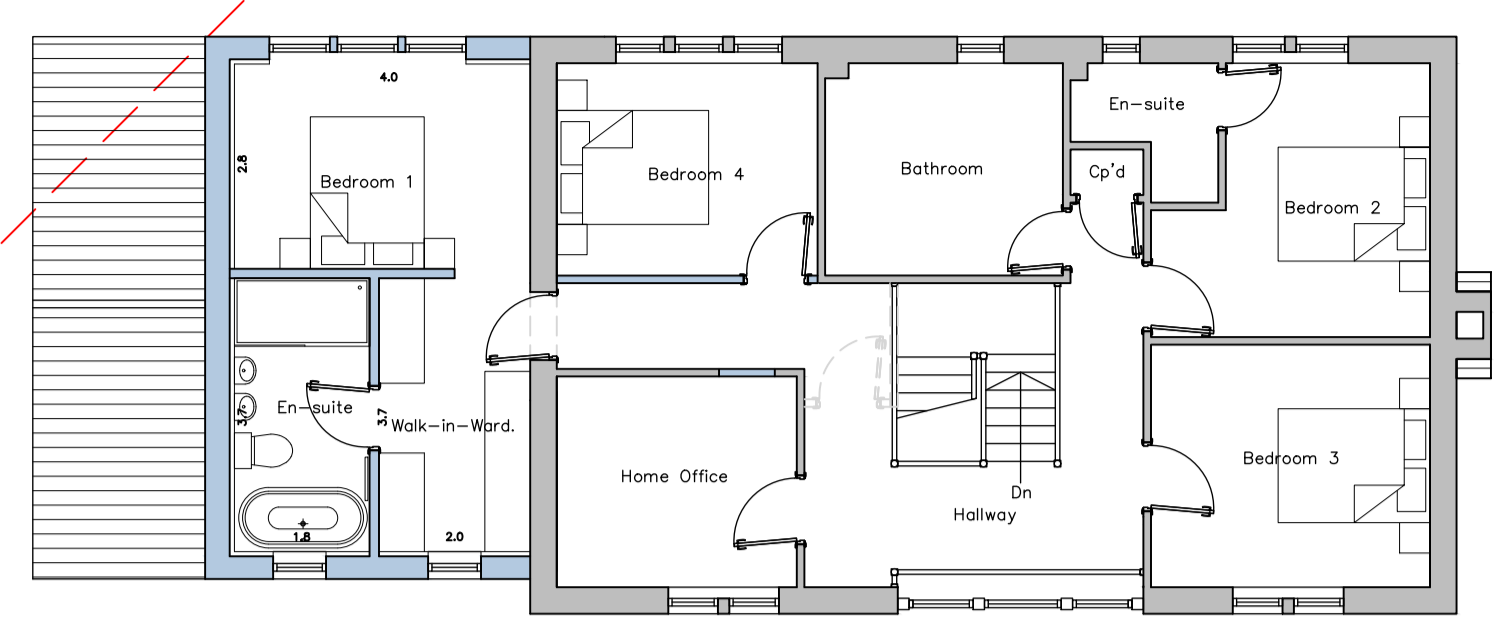


NEIGHBOURING PROPERTY

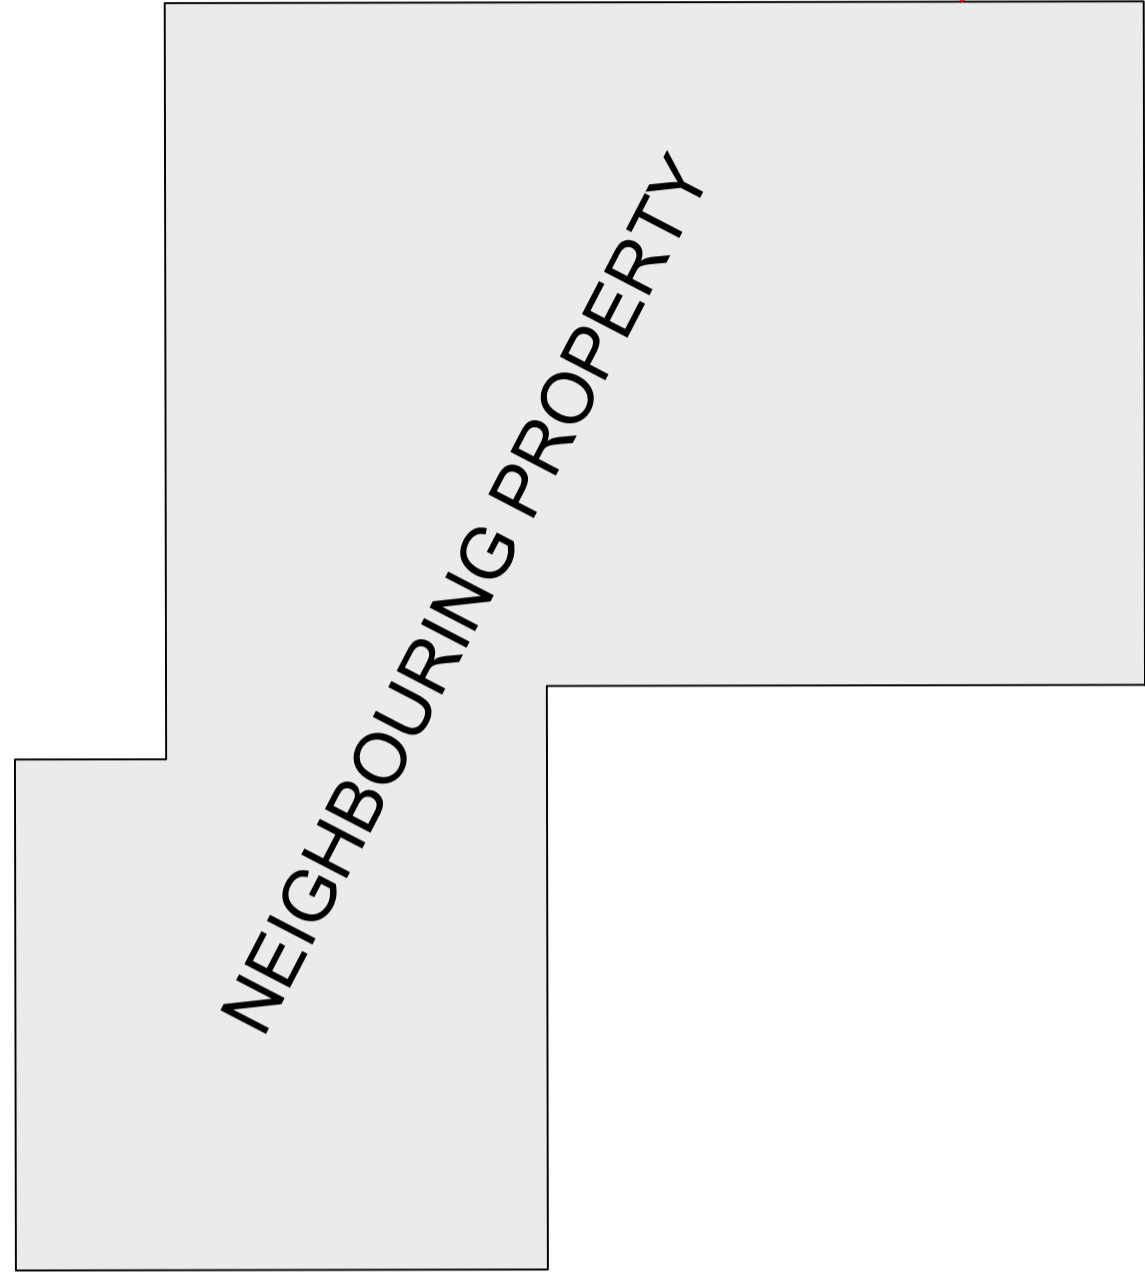

NEIGHBOURING PROPERTY

Existing First Floor Layout  
Scale 1:100

Proposed First Floor Layout  
Scale 1:100



Existing South East Facing Rear Elevation  
Scale 1:100



Proposed South East Facing Rear Elevation  
Scale 1:100

**NOTES**

- No dimensions to be scaled. IF IN DOUBT ASK.
- All dimensions must be checked and verified on site by the Contractor prior to the commencement of works and Hinchliffe Architecture & Design Ltd. to be notified of any discrepancies.
- The copyright of these drawings remains the property of Hinchliffe Architecture & Design Ltd. They must not be reproduced in any way without prior written consent from the originator (Hinchliffe Architecture & Design Ltd.)

Rev.	Date	Description
F	11/02/20	CLIENT AMENDMENTS
E	16/02/20	CLIENT AMENDMENTS
D	12/02/20	SCHEME REDESIGNED
C	16/01/20	NEIGHBOURING PROPERTY ADDED
B	07/01/20	SCHEME REDESIGNED
A	20/06/19	FIRST ISSUE

Status: PLANNING

**hinchliffe**  
#architecture & design

Hinchliffe A&D  
24 Carr View Road  
Highworth  
West Yorkshire  
HP9 7JL

01921 907 162  
01484 620 764  
info@hinchliffe-architecture.co.uk  
www.hinchliffe-architecture.co.uk

Client: MR & MRS L & J MITCHELL

Project: 3 PARK MEWS  
FARNLEY TYAS  
HUDDERSFIELD  
WEST YORKSHIRE  
HD4 6BX

Drawing Title: EXISTING & PROPOSED SITE LAYOUT & REAR ELEVATION

Scale (at A1): AS SHOWN Date: JUNE '2025

Drg. no.: 291-25-PL04 Rev.:

F