



**GENERAL NOTES**

1. This plan has been prepared for the submission and approval under Town and County Planning only.
2. Any advertisement shown is subject to a separate application

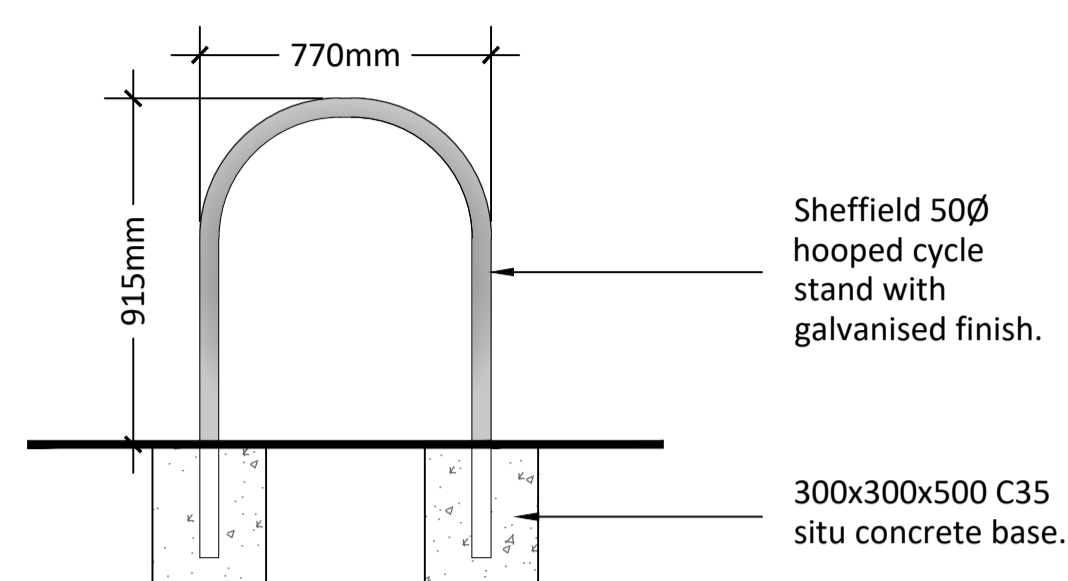

**CYCLE HOOP DETAIL**


SCALE - 1:25 @ A1

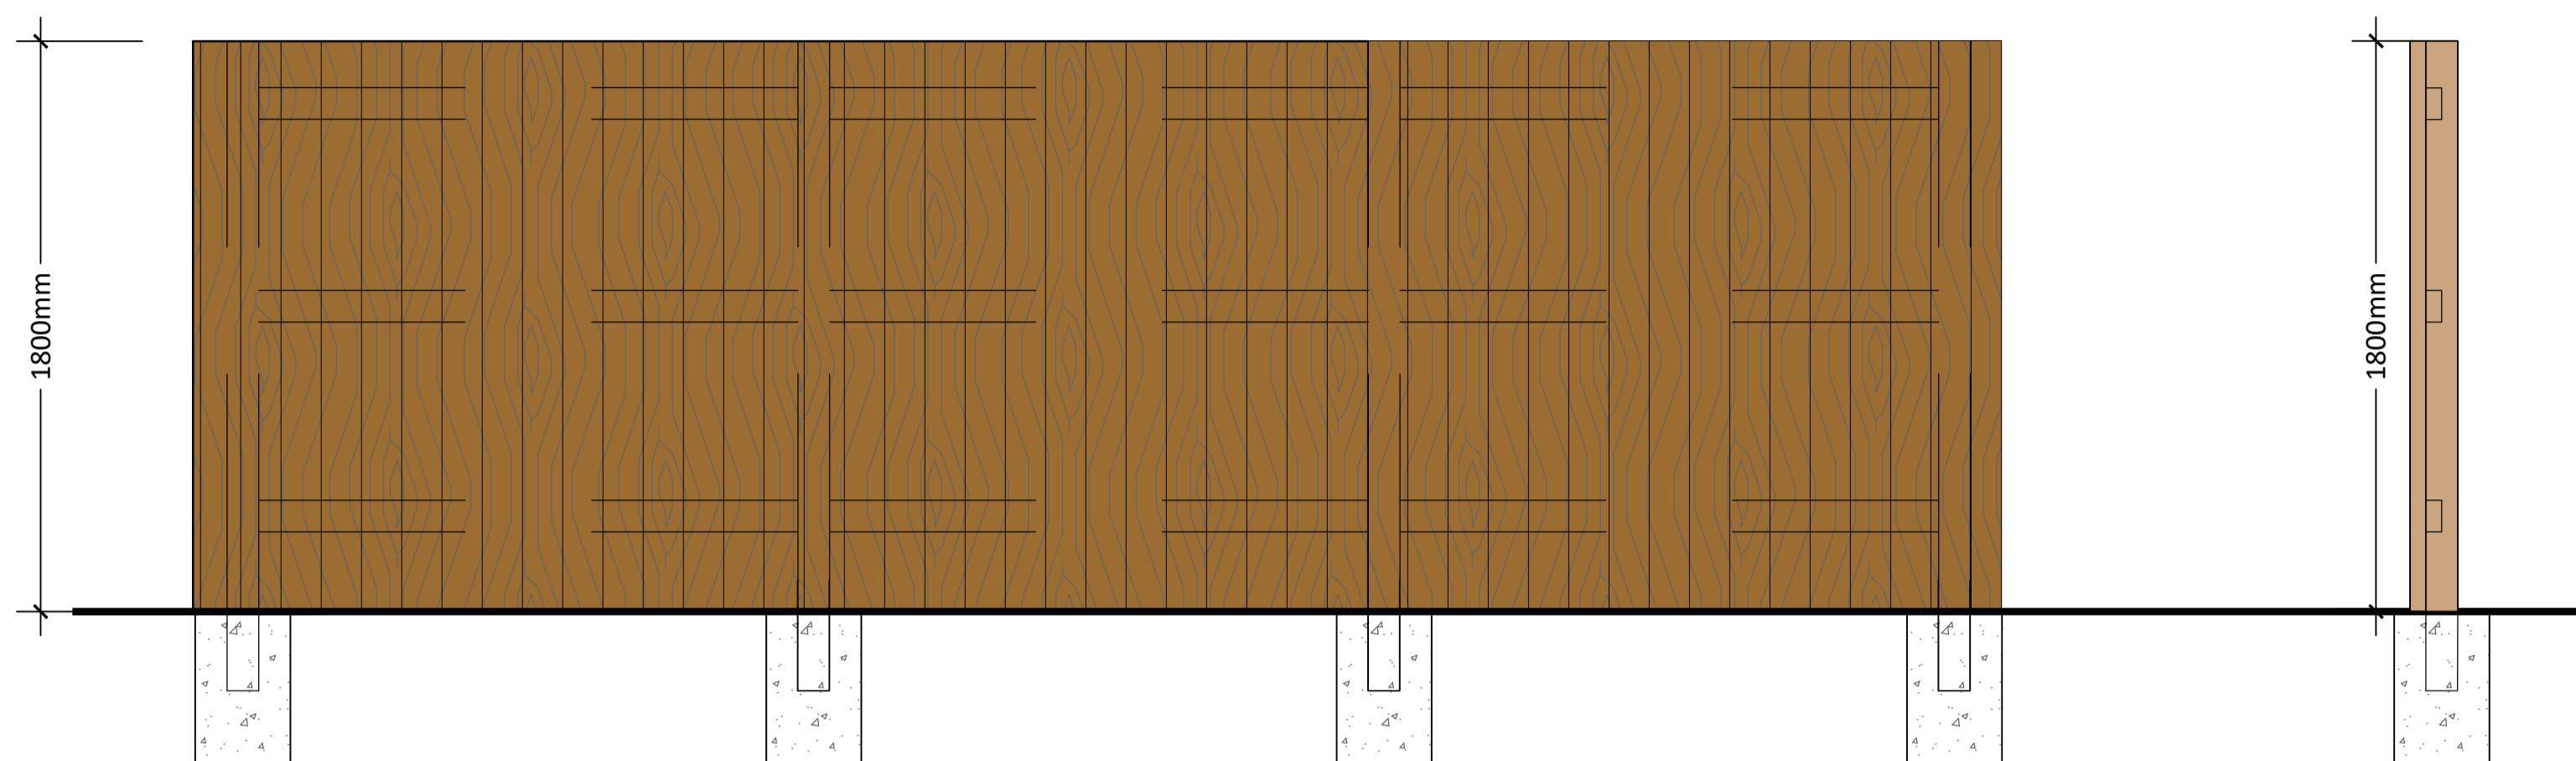

**1.8M TIMBER CLOSE BOARDED TANALISED TIMBER BOUNDARY FENCE / COMPOUND FENCE**


SCALE - 1:20 @ A1

300x300x500 C35 situ concrete base.  
All timber below ground level to be coated with a bitumen based paint.

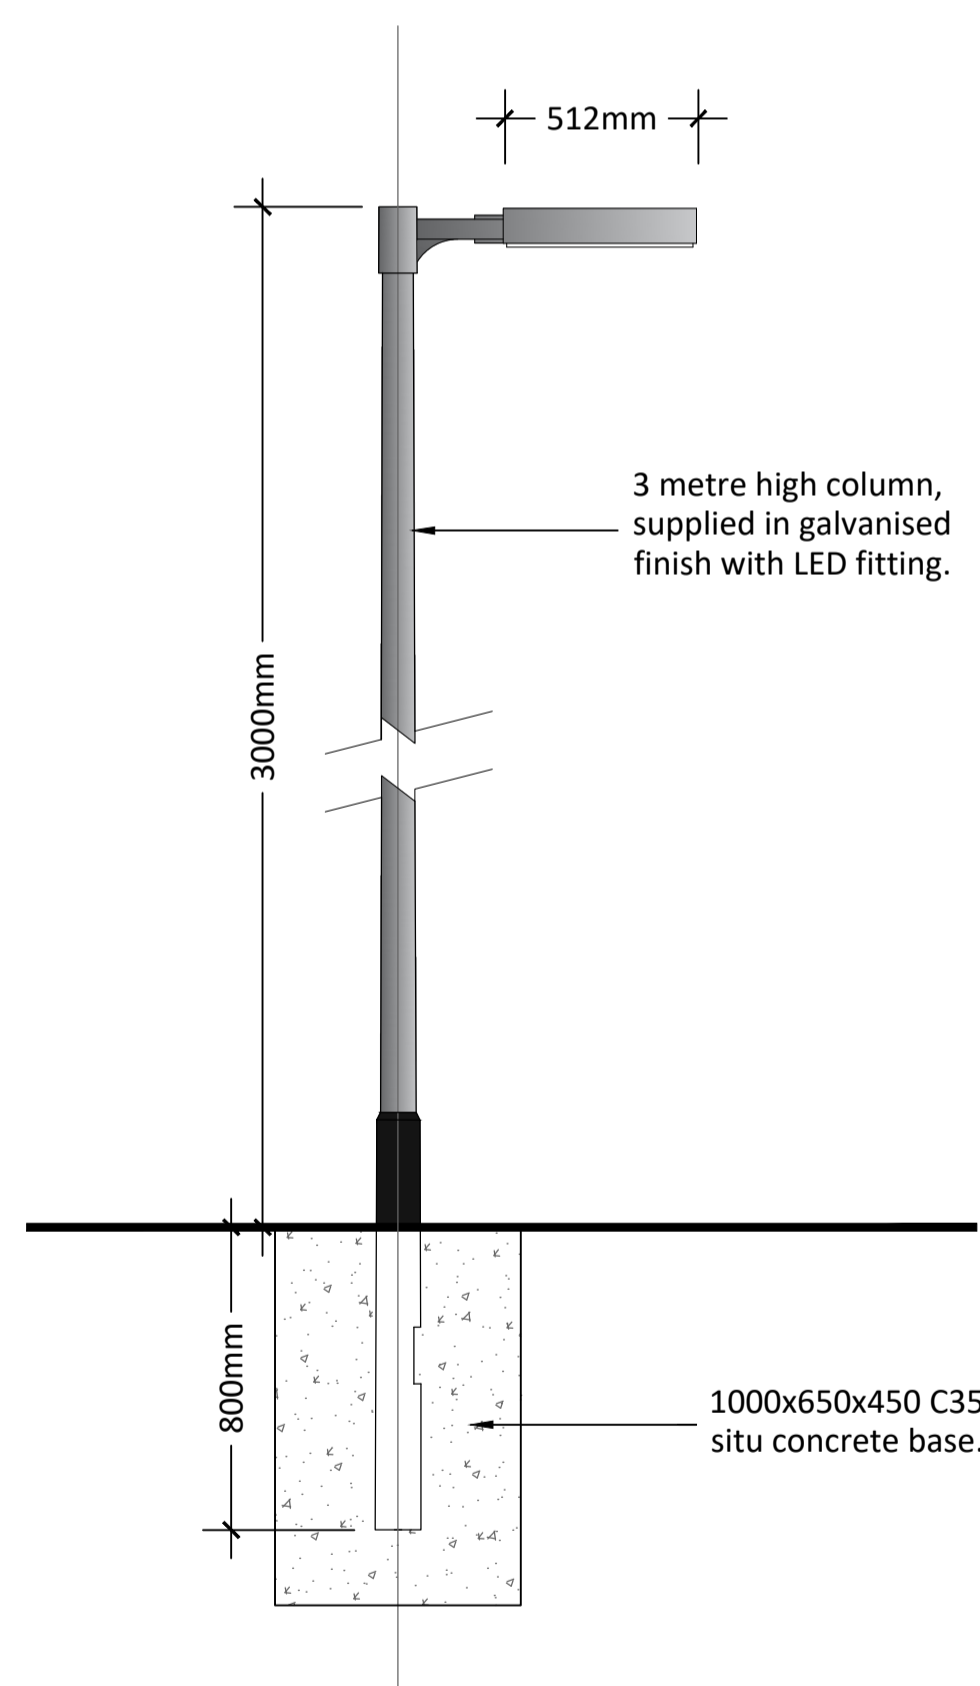


**TYPICAL FLOODLIGHT DETAIL**


SCALE - 1:20 @ A1

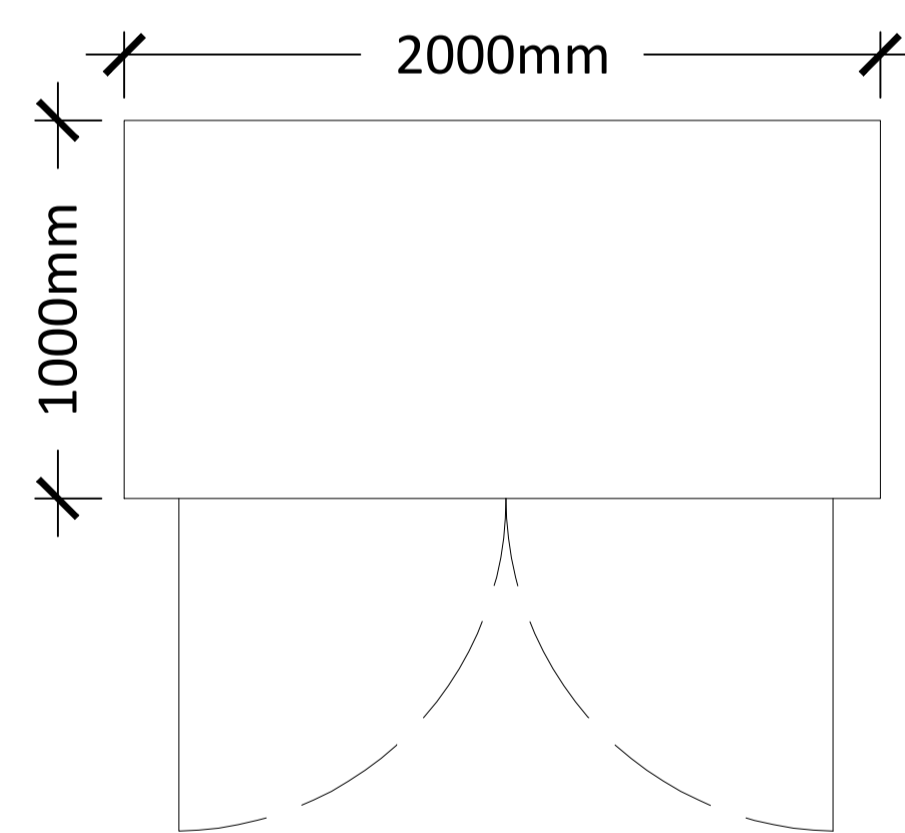


**ET14 CABINET PLAN**

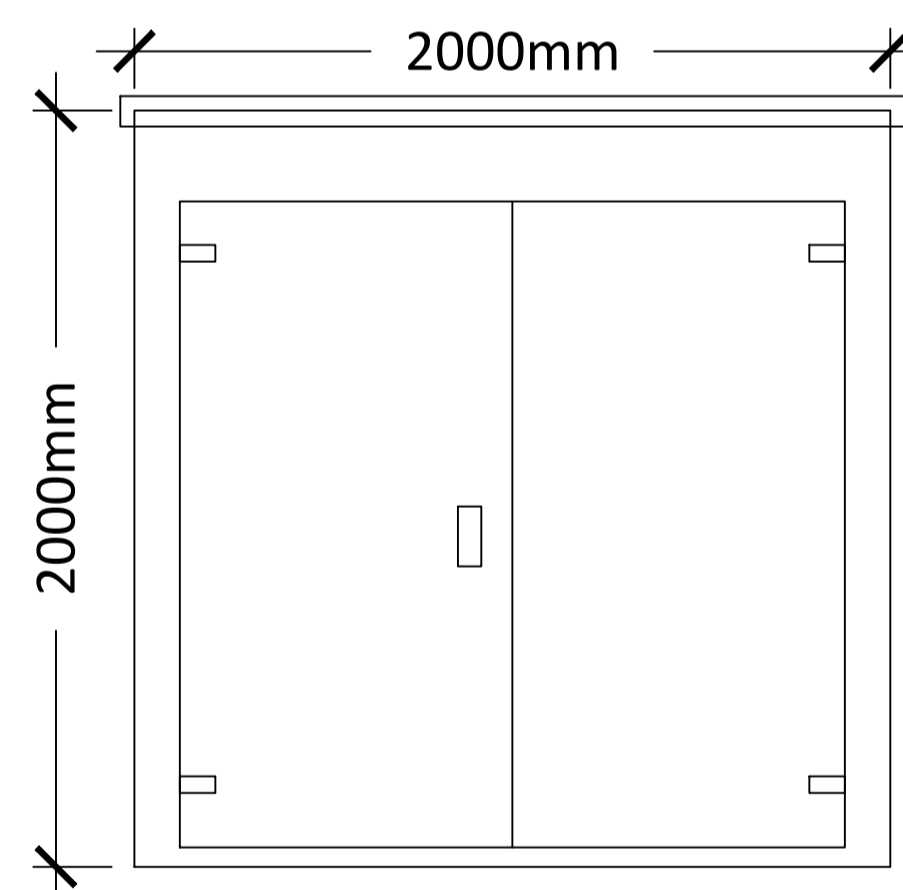

**CABINET FRONT ELEVATION**

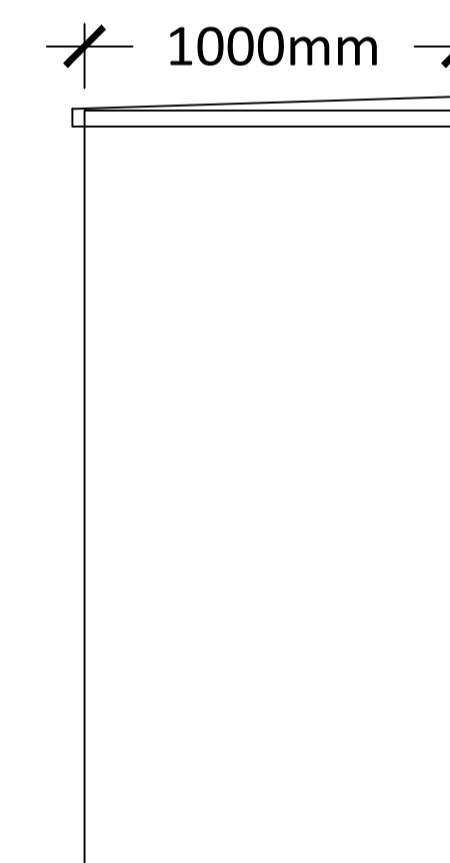



**CABINET SIDE ELEVATION**

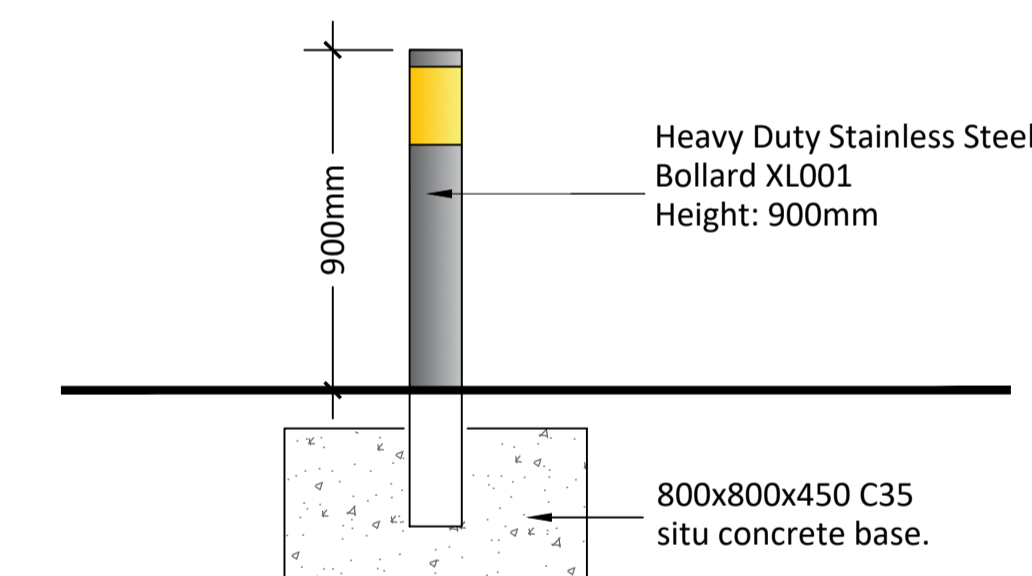

**BOLLARD DETAIL**

SCALE - 1:20 @ A1

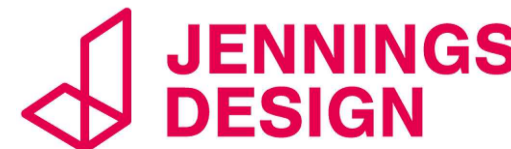PLANNING			
PROJECT	FORMER B&D BOLTS, BATLEY Bradford Road Batley, WF17 5LW		
TITLE	Ancillary Details		
CLIENT	Darwen Investment Ltd		
			
8 Feast Field, Horsforth, Leeds, West Yorkshire, LS18 4TJ www.jennings-design.com 01274 395422 office@jennings-design.com			
Drawn:	CW	Check:	JHJ
Scale:	1:20 @ A1	Date:	February 2026
Plan Number:	251072 - 206		
			
SCALE - METRES 1:20			