


**Notes**


Do not scale from drawing, use figured dimensions only.  
 All dimensions must be checked and verified on site prior to commencement of work and architect to be notified of any discrepancies.  
 This drawing is intended to permit overall scheme proposals only and cannot be used for construction purposes without further information.

REV.	DESCRIPTION	DATE
A	Red line boundary updated	18.03.26

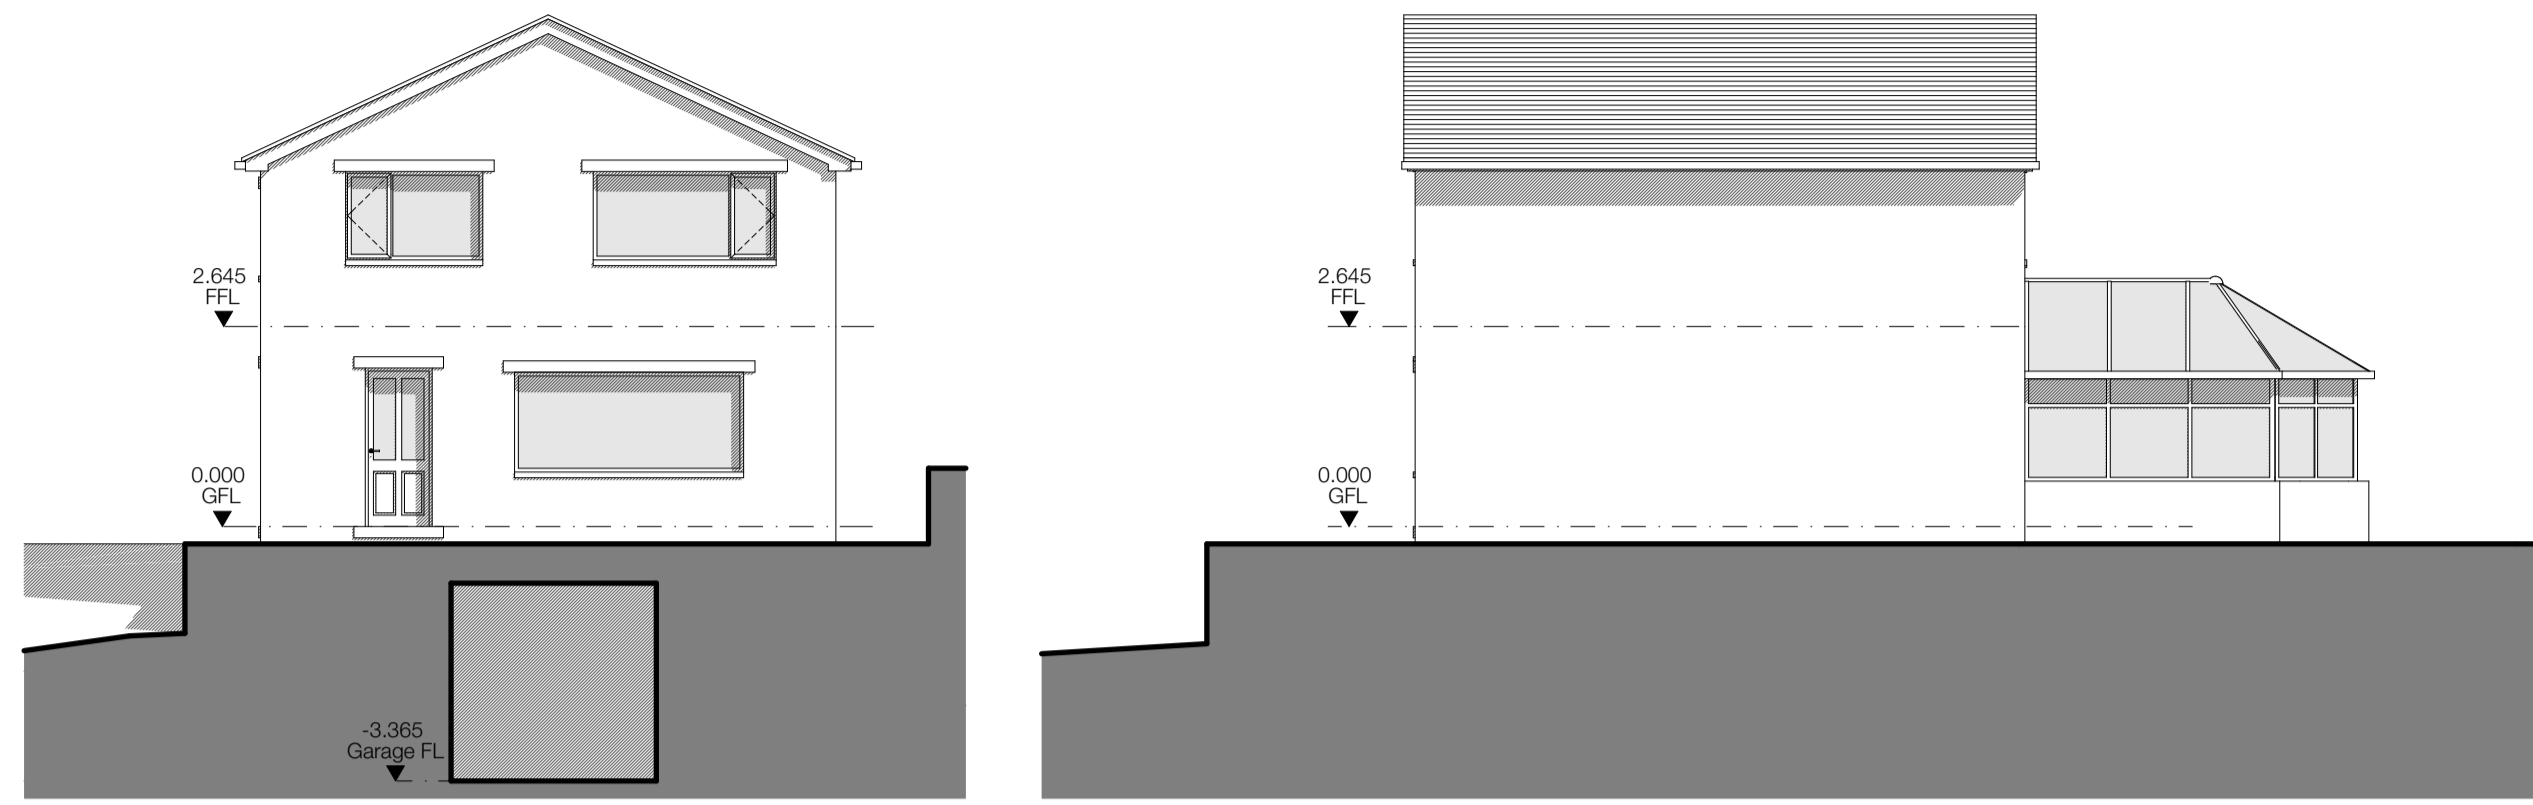


Existing North Elevation - 1:100

Existing West Elevation - 1:100

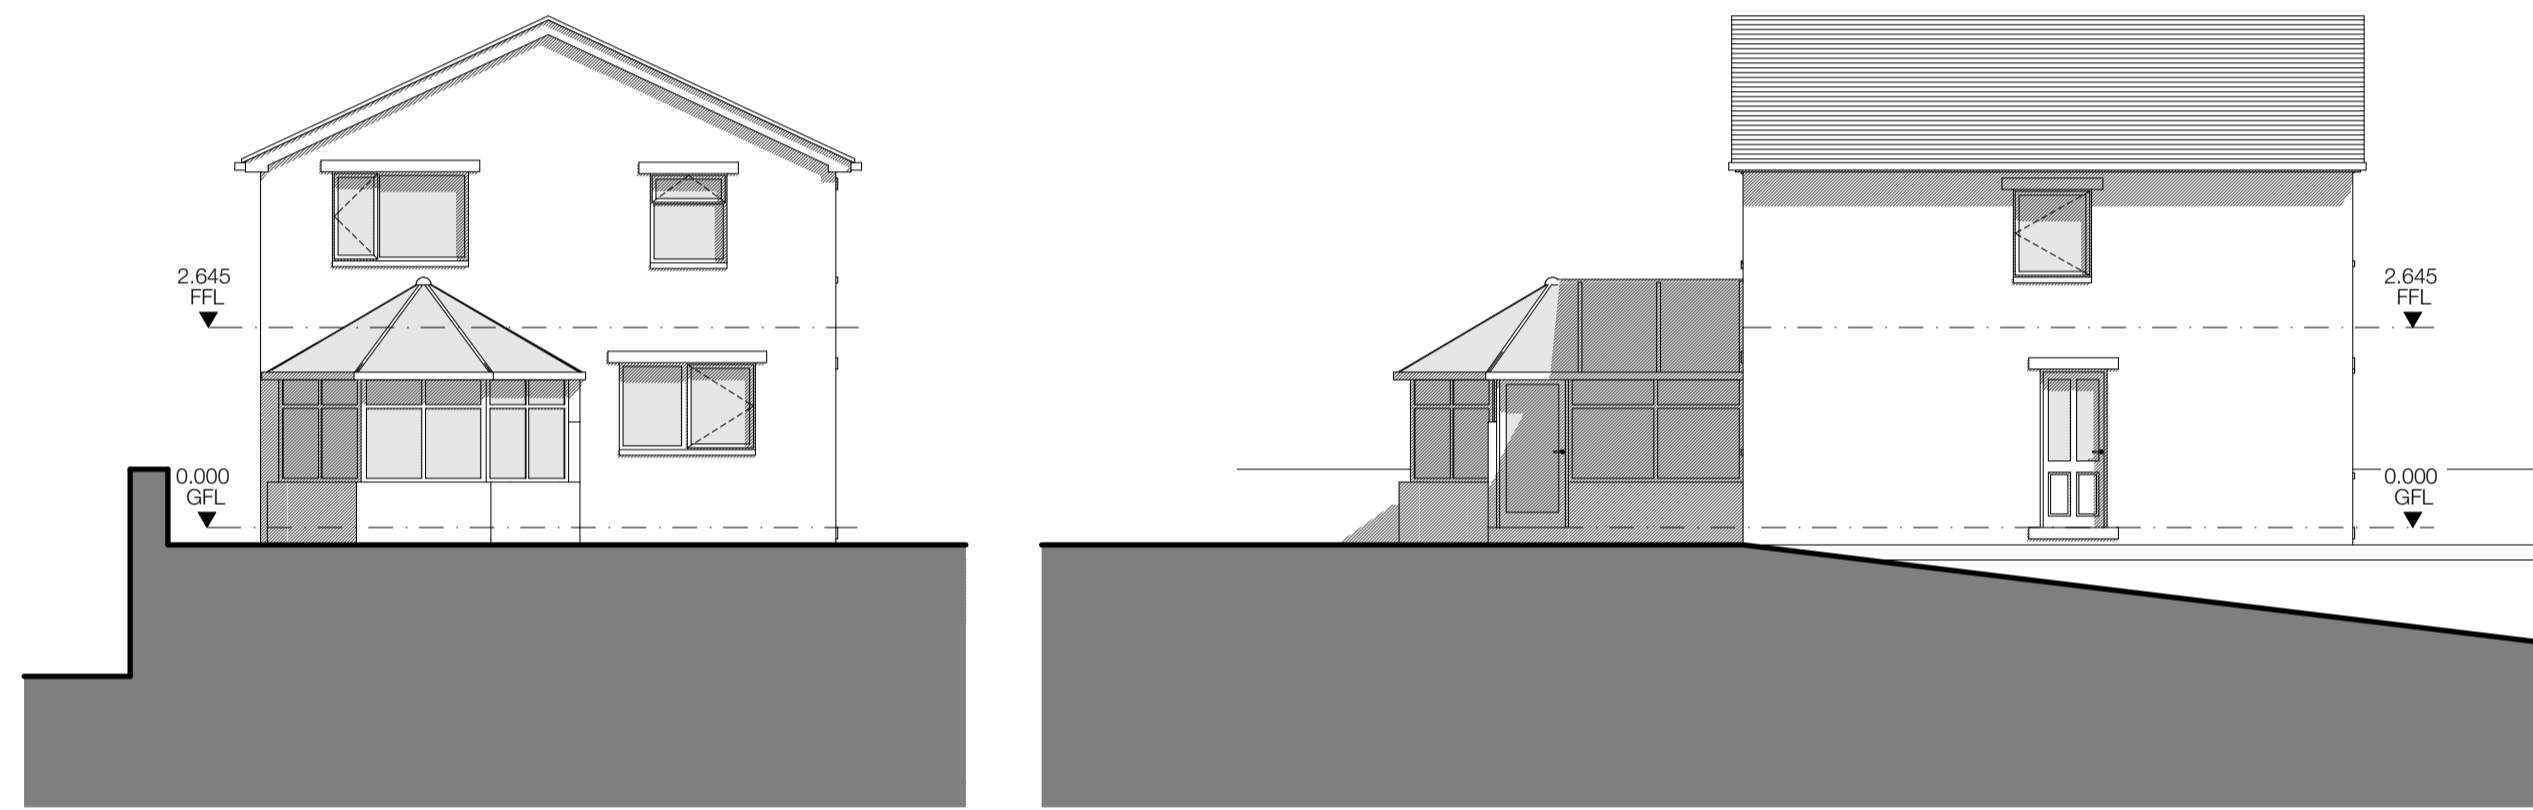


Existing South Elevation - 1:100

Existing East Elevation - 1:100

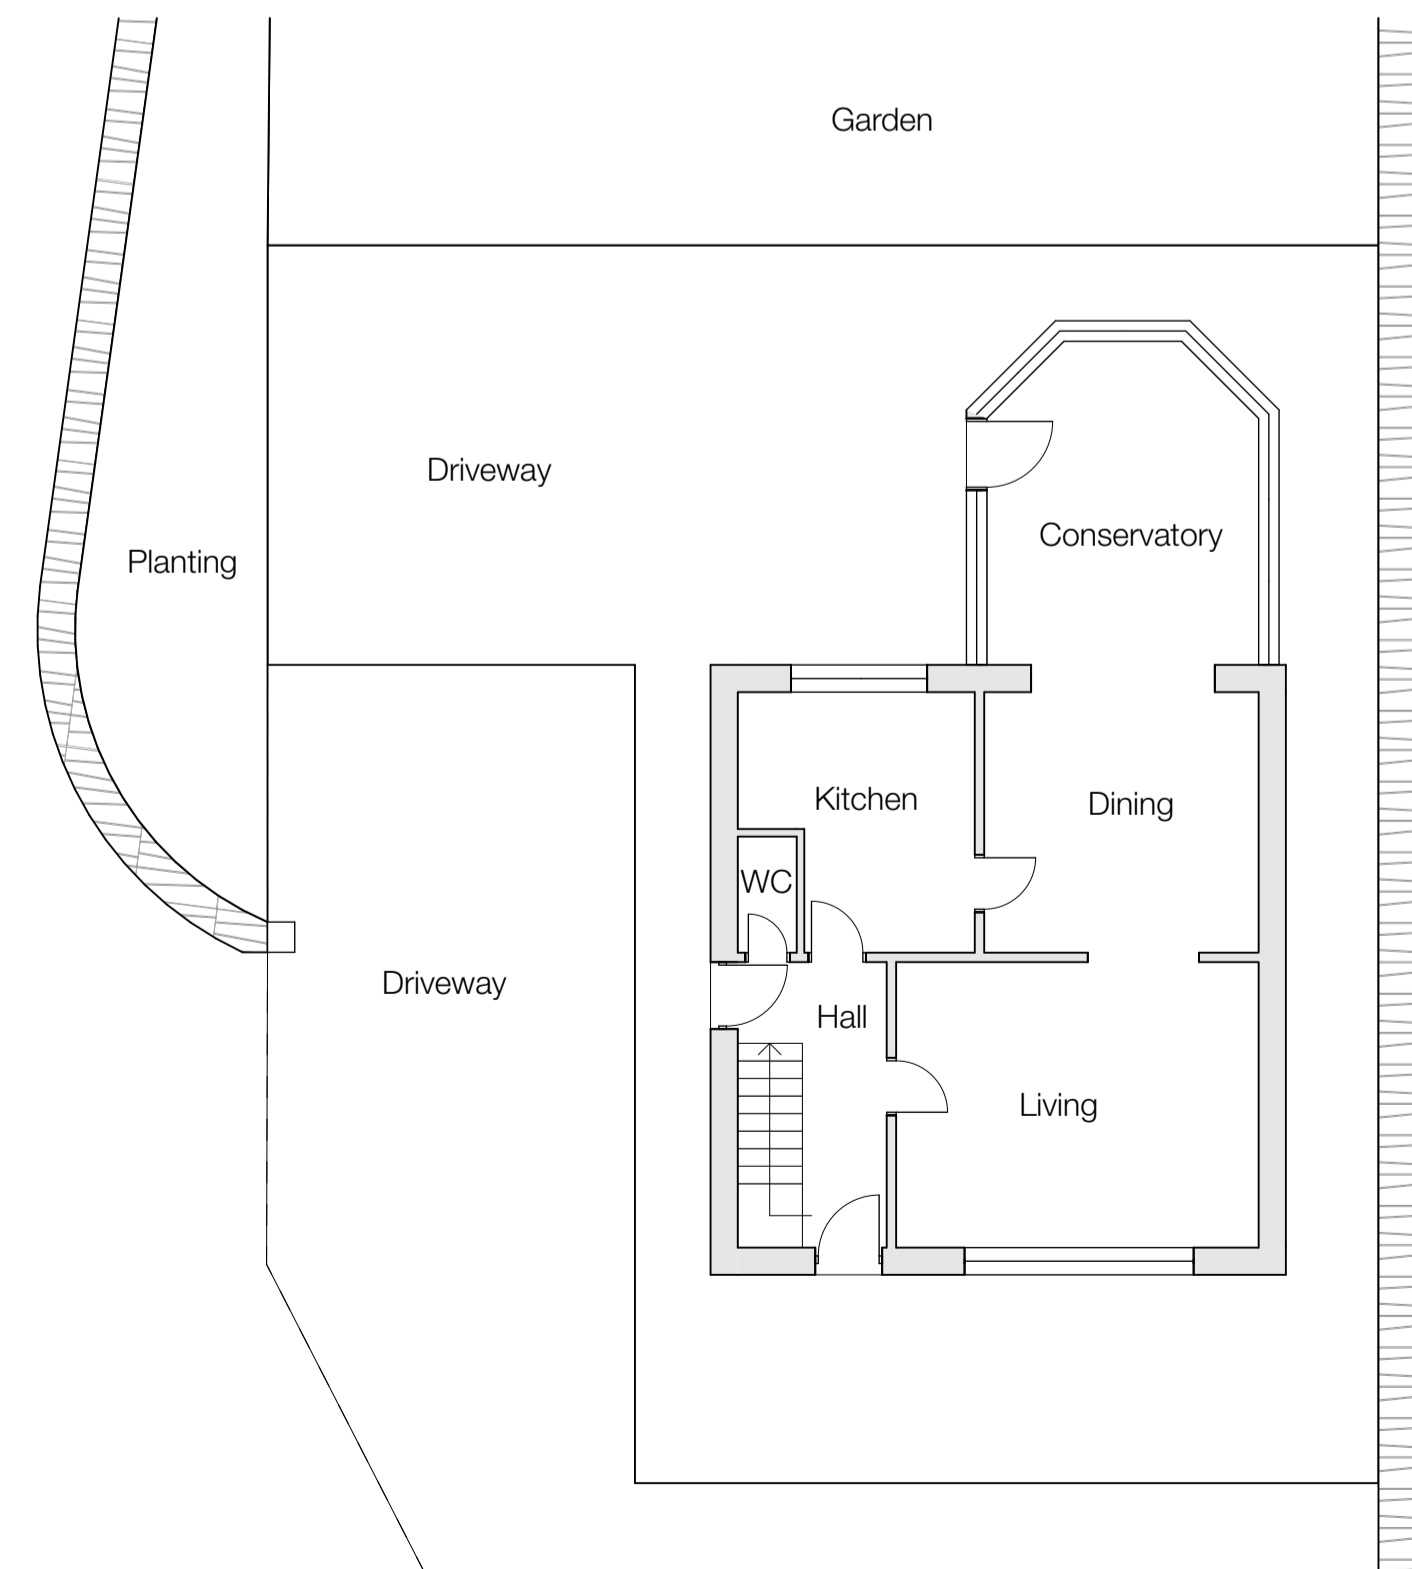


Existing Ground Floor Plan - 1:100

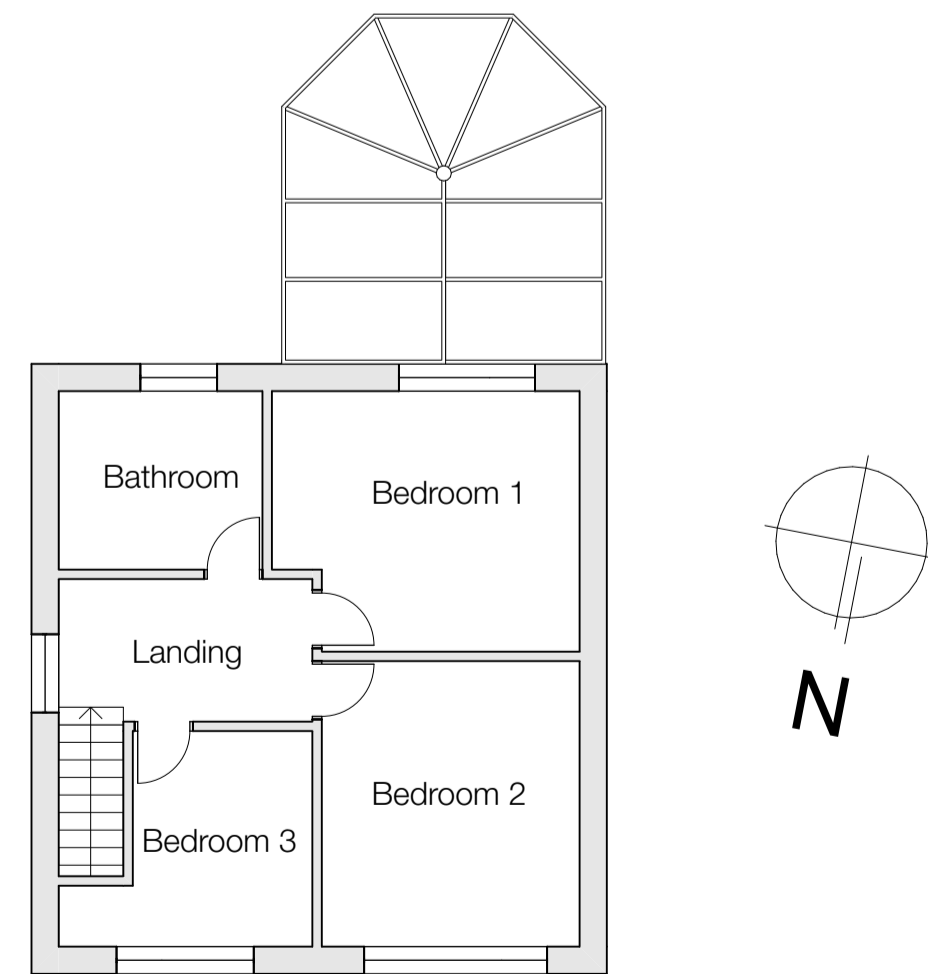

Existing First Floor Plan - 1:100

EXISTING


PROPOSED

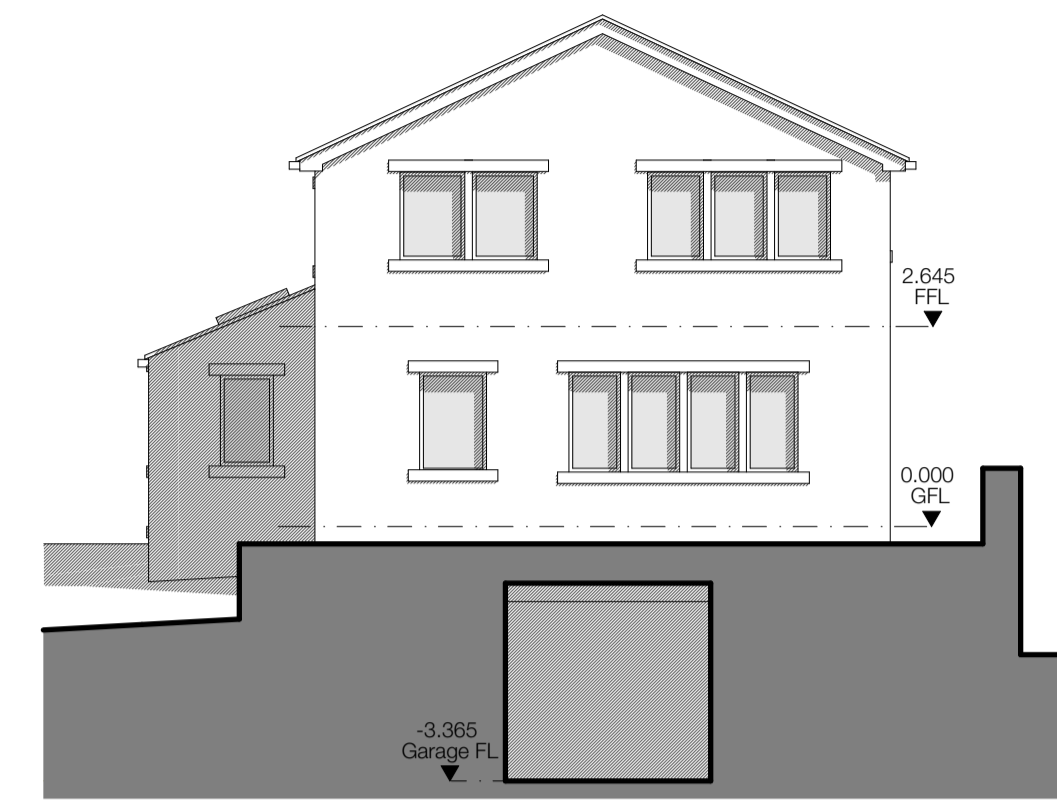

Proposed North Elevation - 1:100




Proposed West Elevation - 1:100

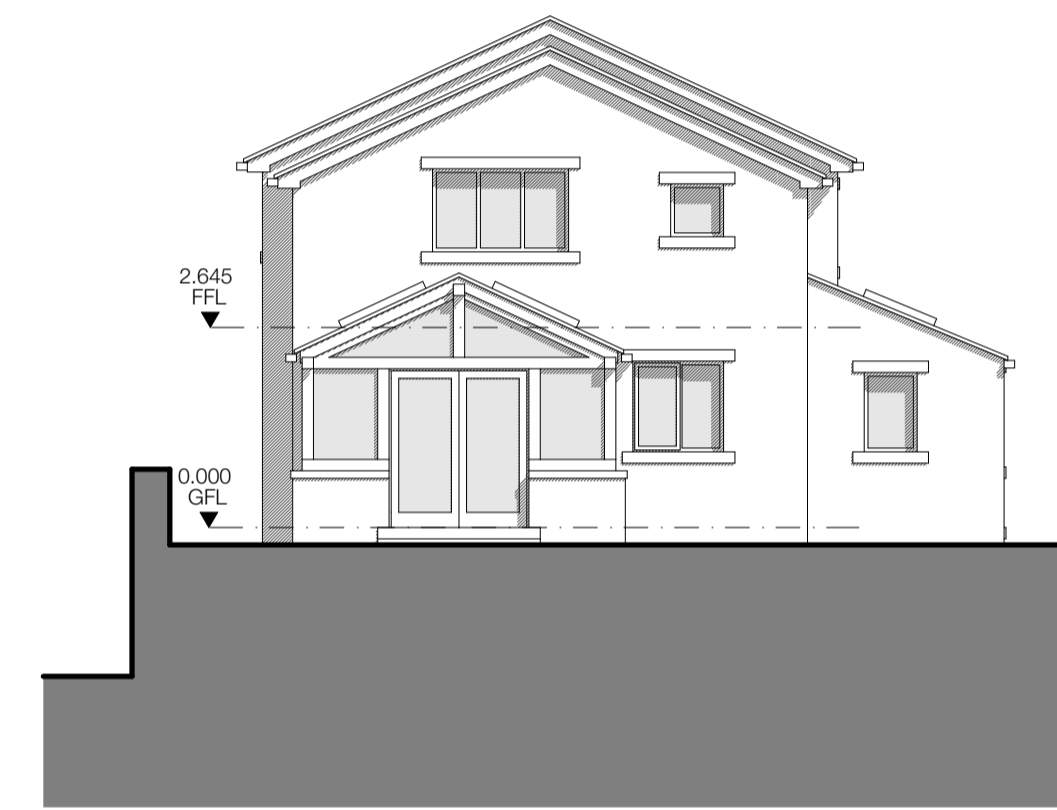

Proposed South Elevation - 1:100




Proposed East Elevation - 1:100

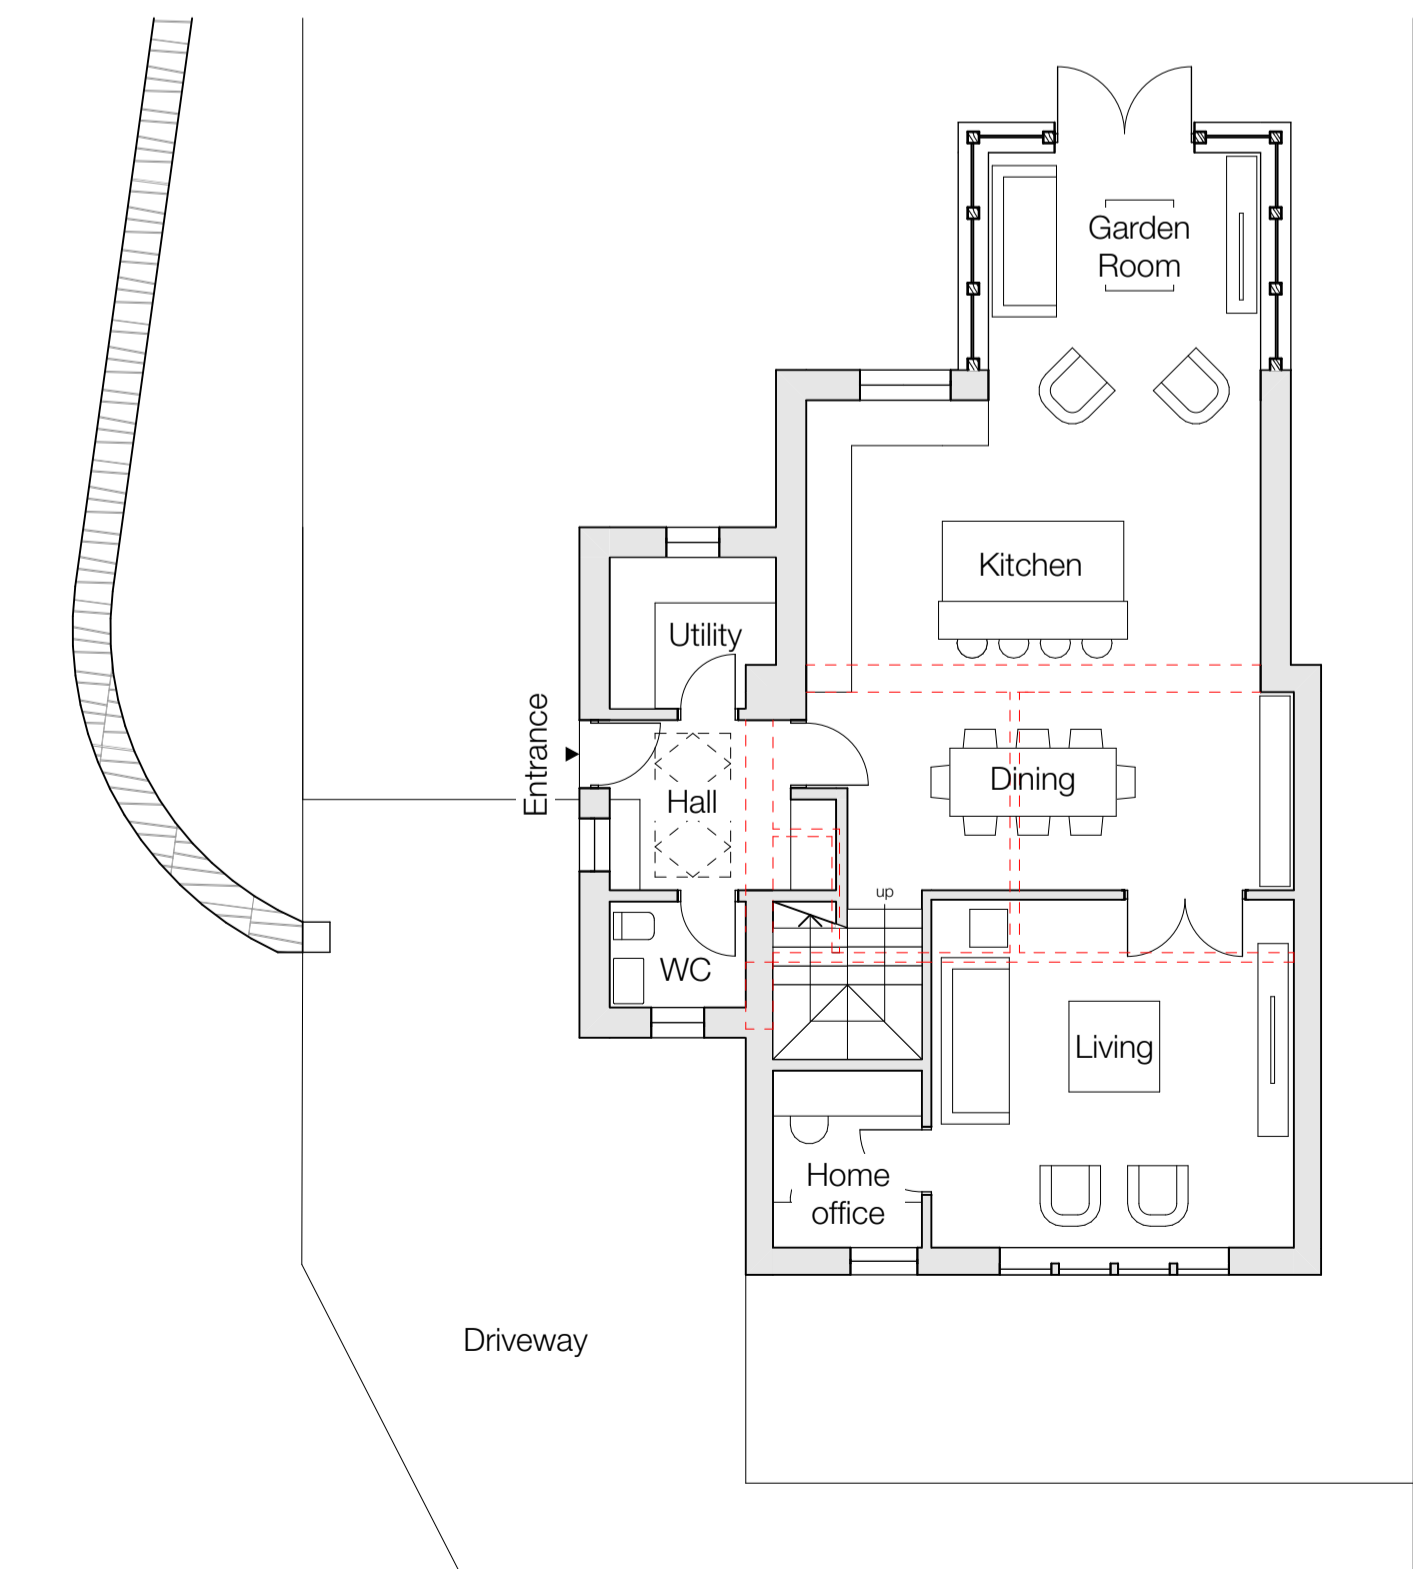

Proposed Ground Floor Plan - 1:100

EXISTING

PROPOSED

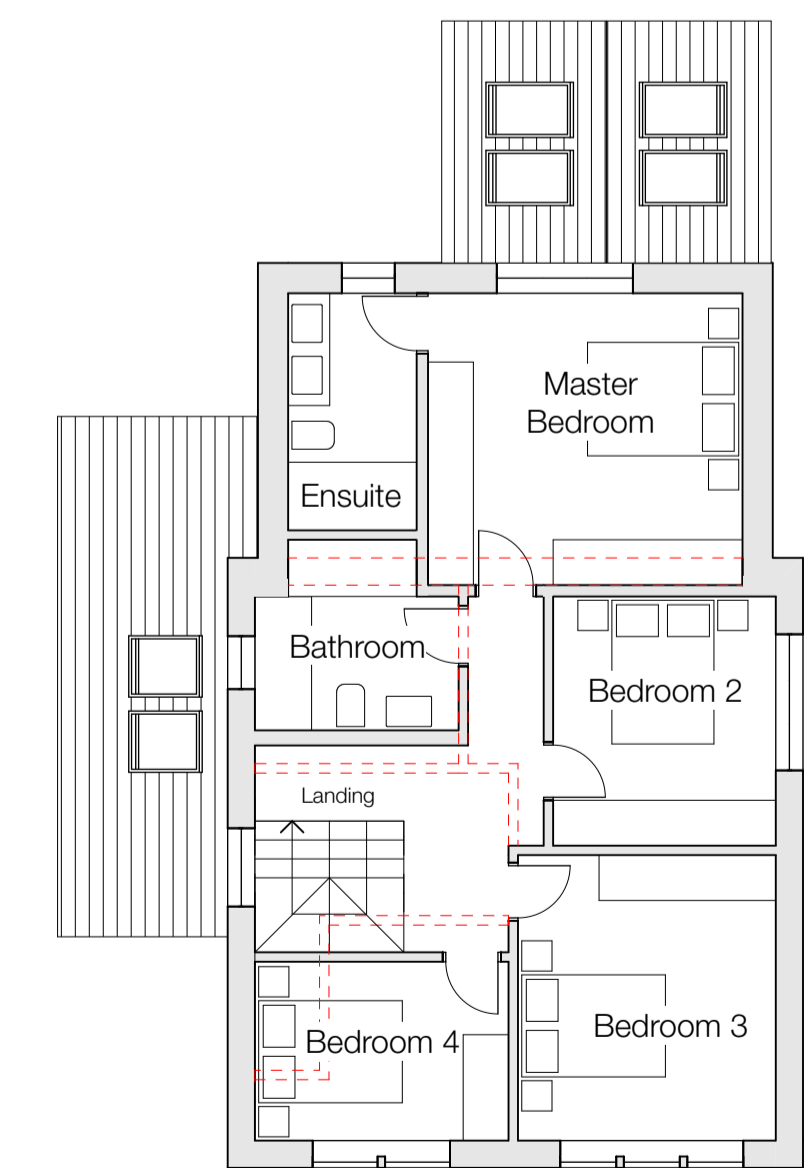

Proposed First Floor Plan - 1:100

CLIENT Mr J Bower

PROJECT 80 Causeway Side, Linthwaite, HD7 5NW

DRAWING Existing & Proposed Drawings

DATE	SCALE
February 2026	1:100
DRAWING NO.	REVISION
01	A