



PROPOSED SIDE ELEVATION

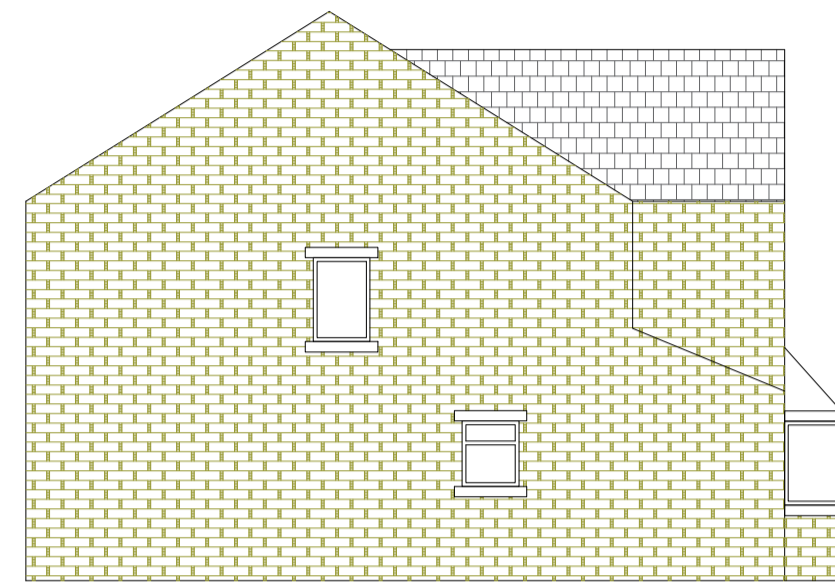


PROPOSED SIDE ELEVATION




PROPOSED FRONT ELEVATION

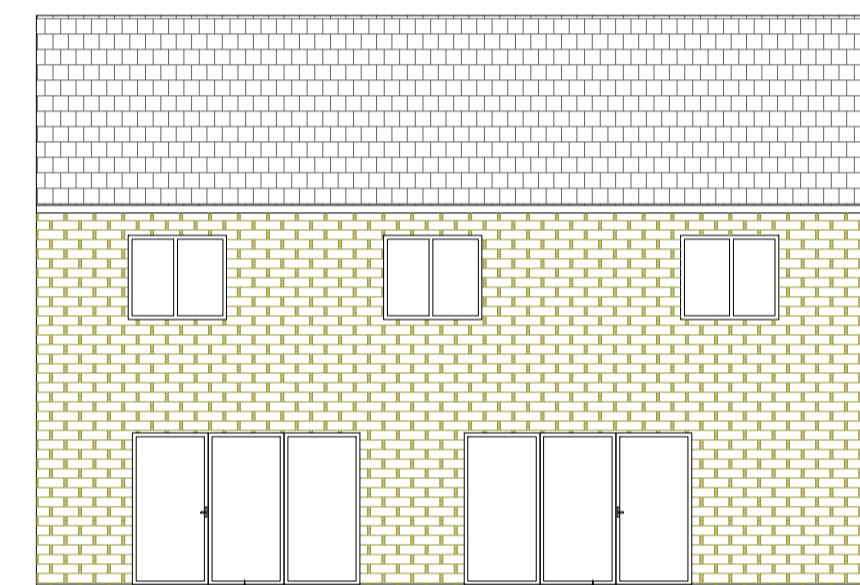


PROPOSED REAR ELEVATION

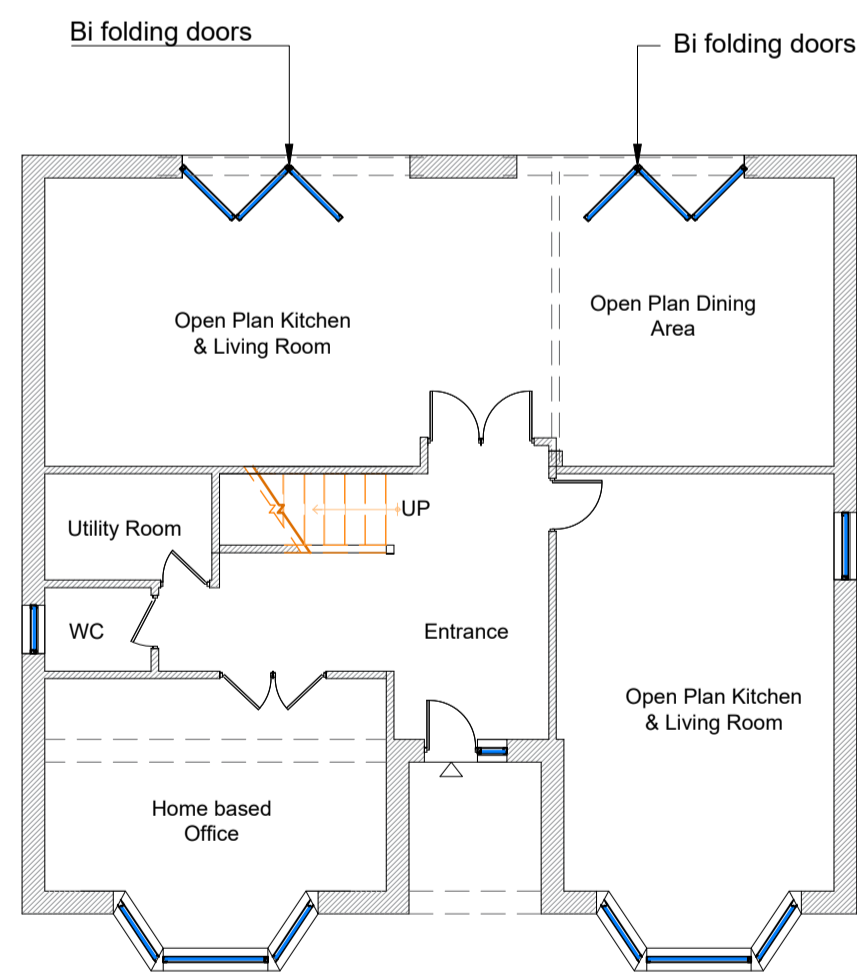


PROPOSED GROUND FLOOR PLAN

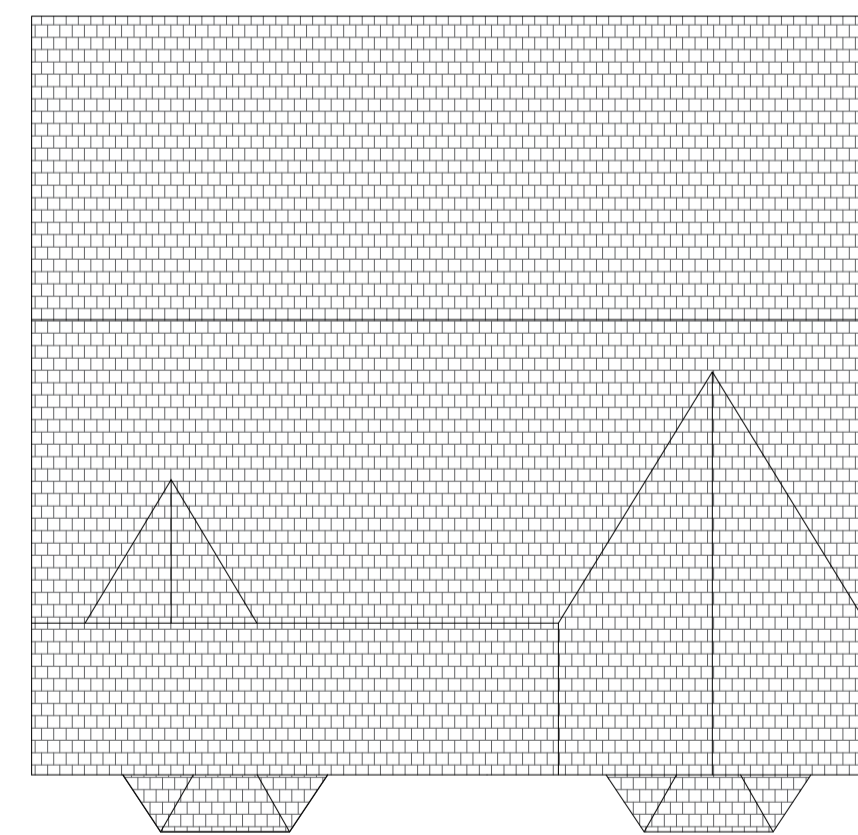


PROPOSED ROOF PLAN

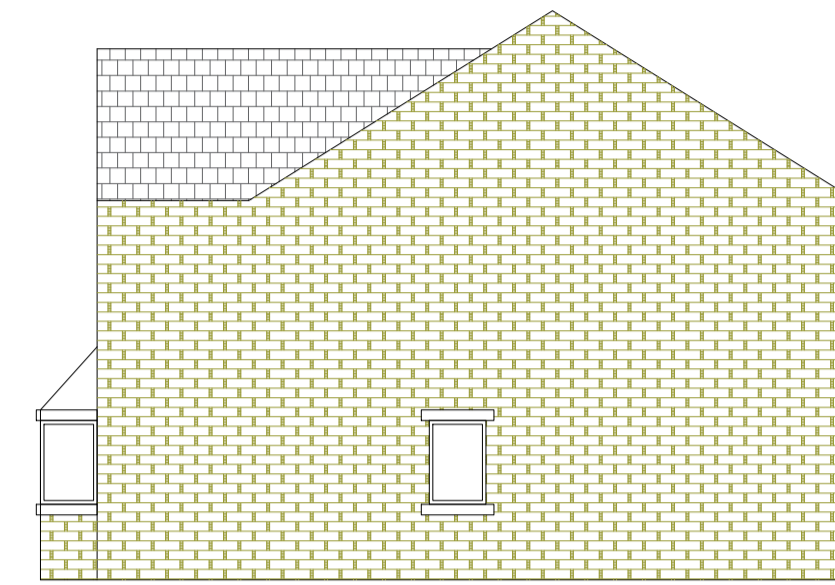


EXISTING SIDE ELEVATION

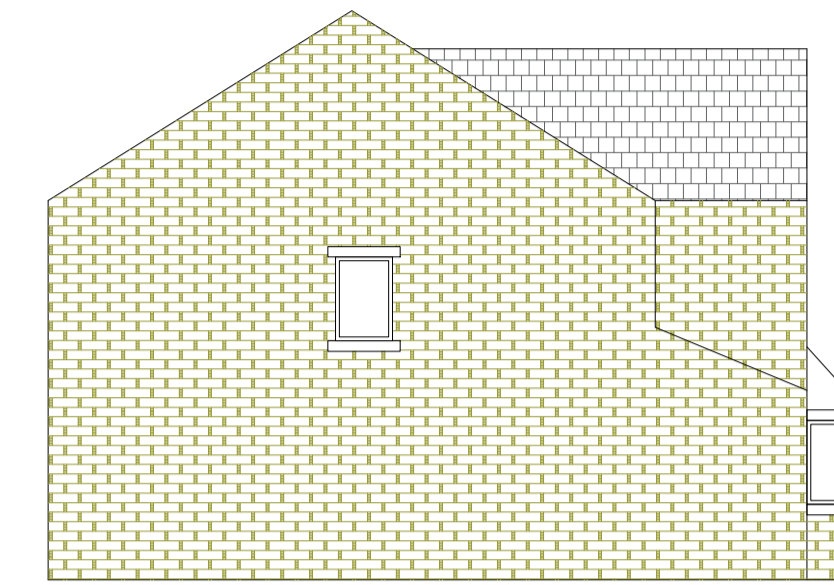


EXISTING SIDE ELEVATION

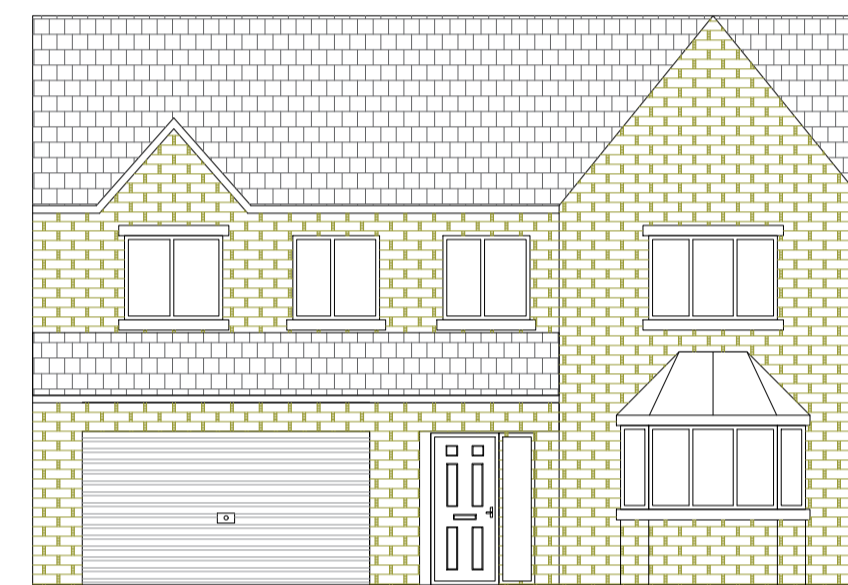


EXISTING FRONT ELEVATION

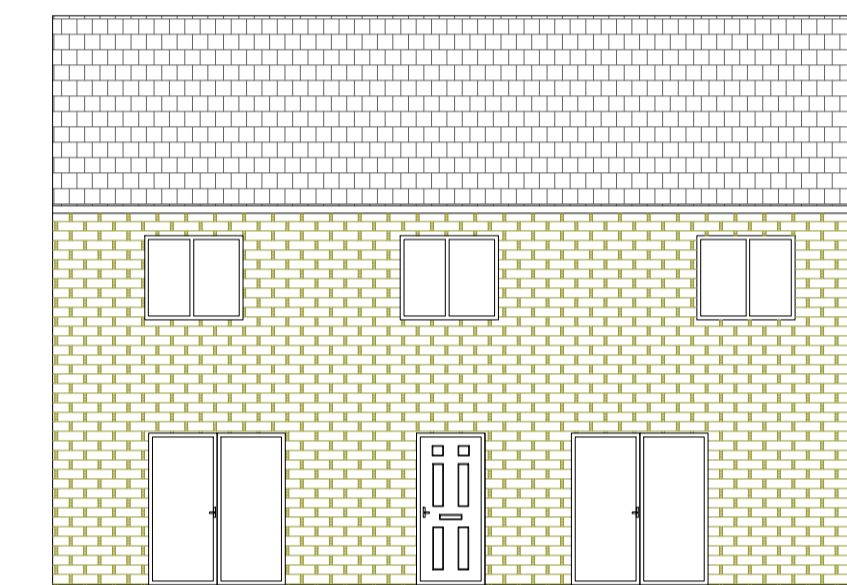

EXISTING REAR ELEVATION

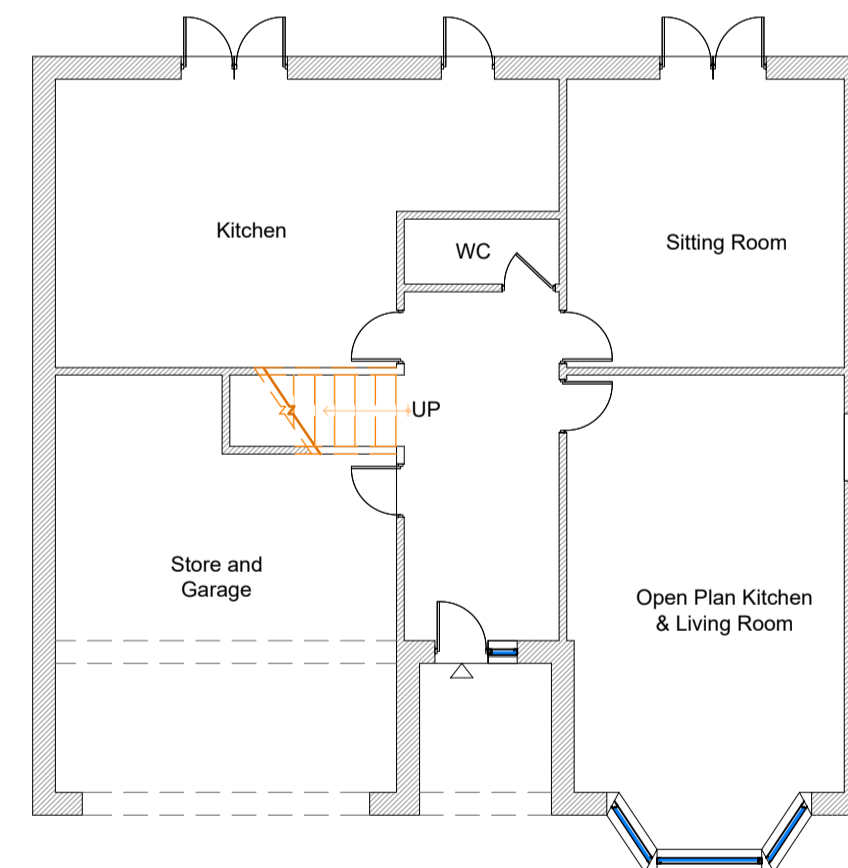

EXISTING GROUND FLOOR PLAN

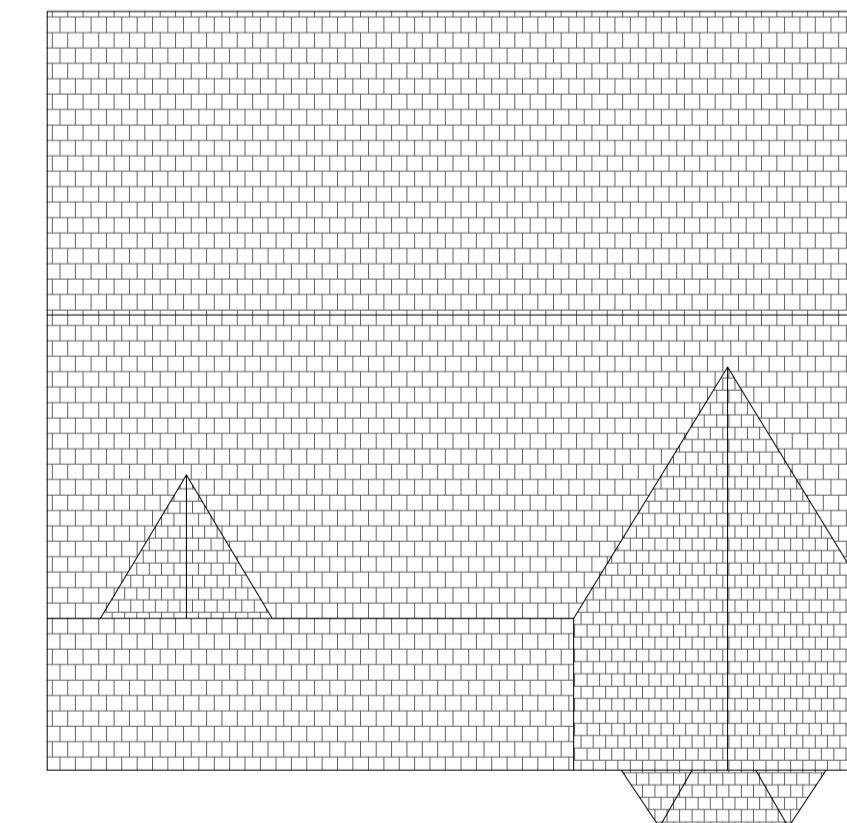

EXISTING ROOF PLAN

Scale: 1:100

Note: Written dimensions on these drawings shall take precedence over scaled dimensions. Contractors shall verify and be responsible for all dimensions and conditions on the project and Airedale Architects must be notified of any variations from the dimensions and conditions shown by these drawings prior to commencement of any work. All contractors are deemed to have made themselves aware of site conditions prior to entering into any contract.

REV	DESCRIPTION	DATE	DRAWN

Euro Engineering Consultants Ltd

Preston House, Preston Street Bradford, BD7 1JE
email. euroengineeringconsultant@gmail.com

CLIENT Mr Ramneet Shergill

ADDRESS 7 Wadsworth Court Cleckheaton BD19 3UN

PROJECT Proposed

DRAWING Proposed Garage Conversion to Office & Utility Room

DRAWN MS DATE Mar.2026 SCALE 1:100@A1

DWG No. 130-Arch.2026

STATUS Planning