


Only figured dimensions should be used.
 Scaled dimensions should be checked with the Architect.
 This drawing together with the design, is the property and copyright
 of the Architect and must not be reproduced without written
 permission

0 1 2 3 4 5 10
 GRAPHIC SCALE 1:100




1 Proposed East Elevation
 1 : 100

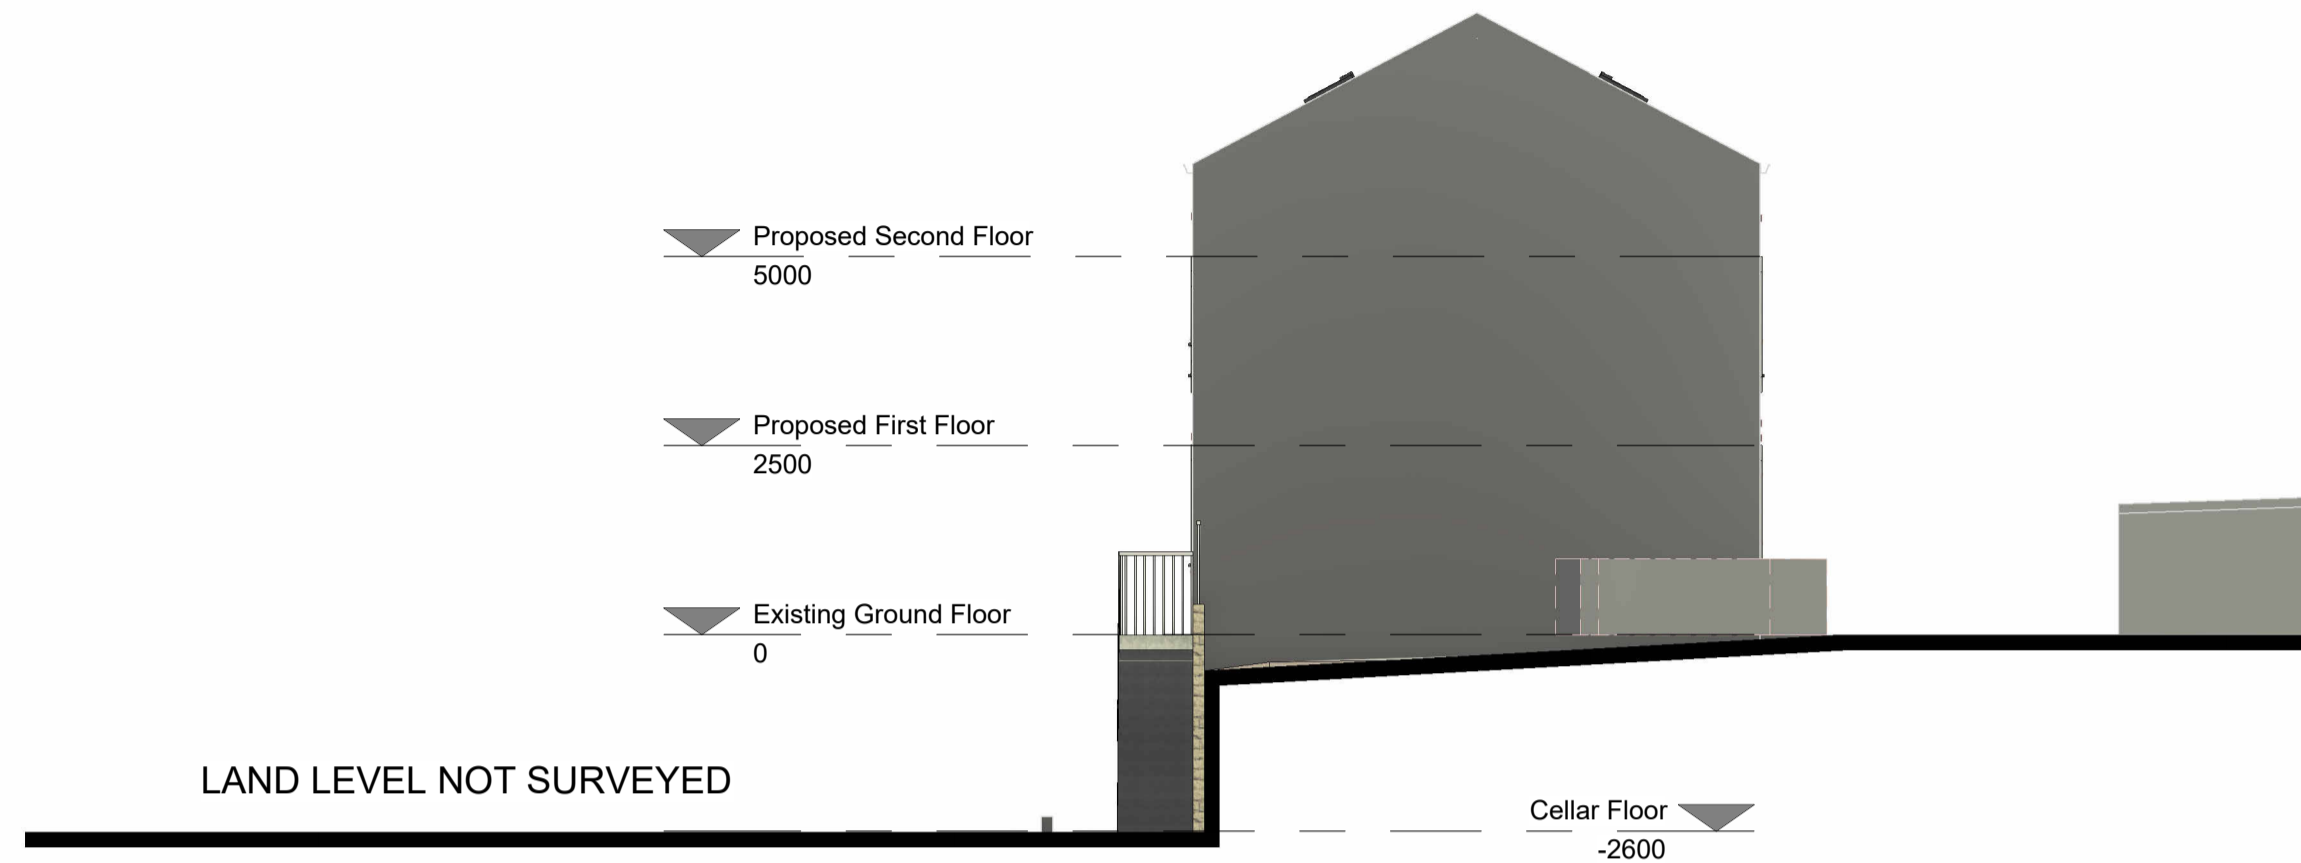

2 Proposed North Elevation
 1 : 100



3 Proposed South Elevation
 1 : 100

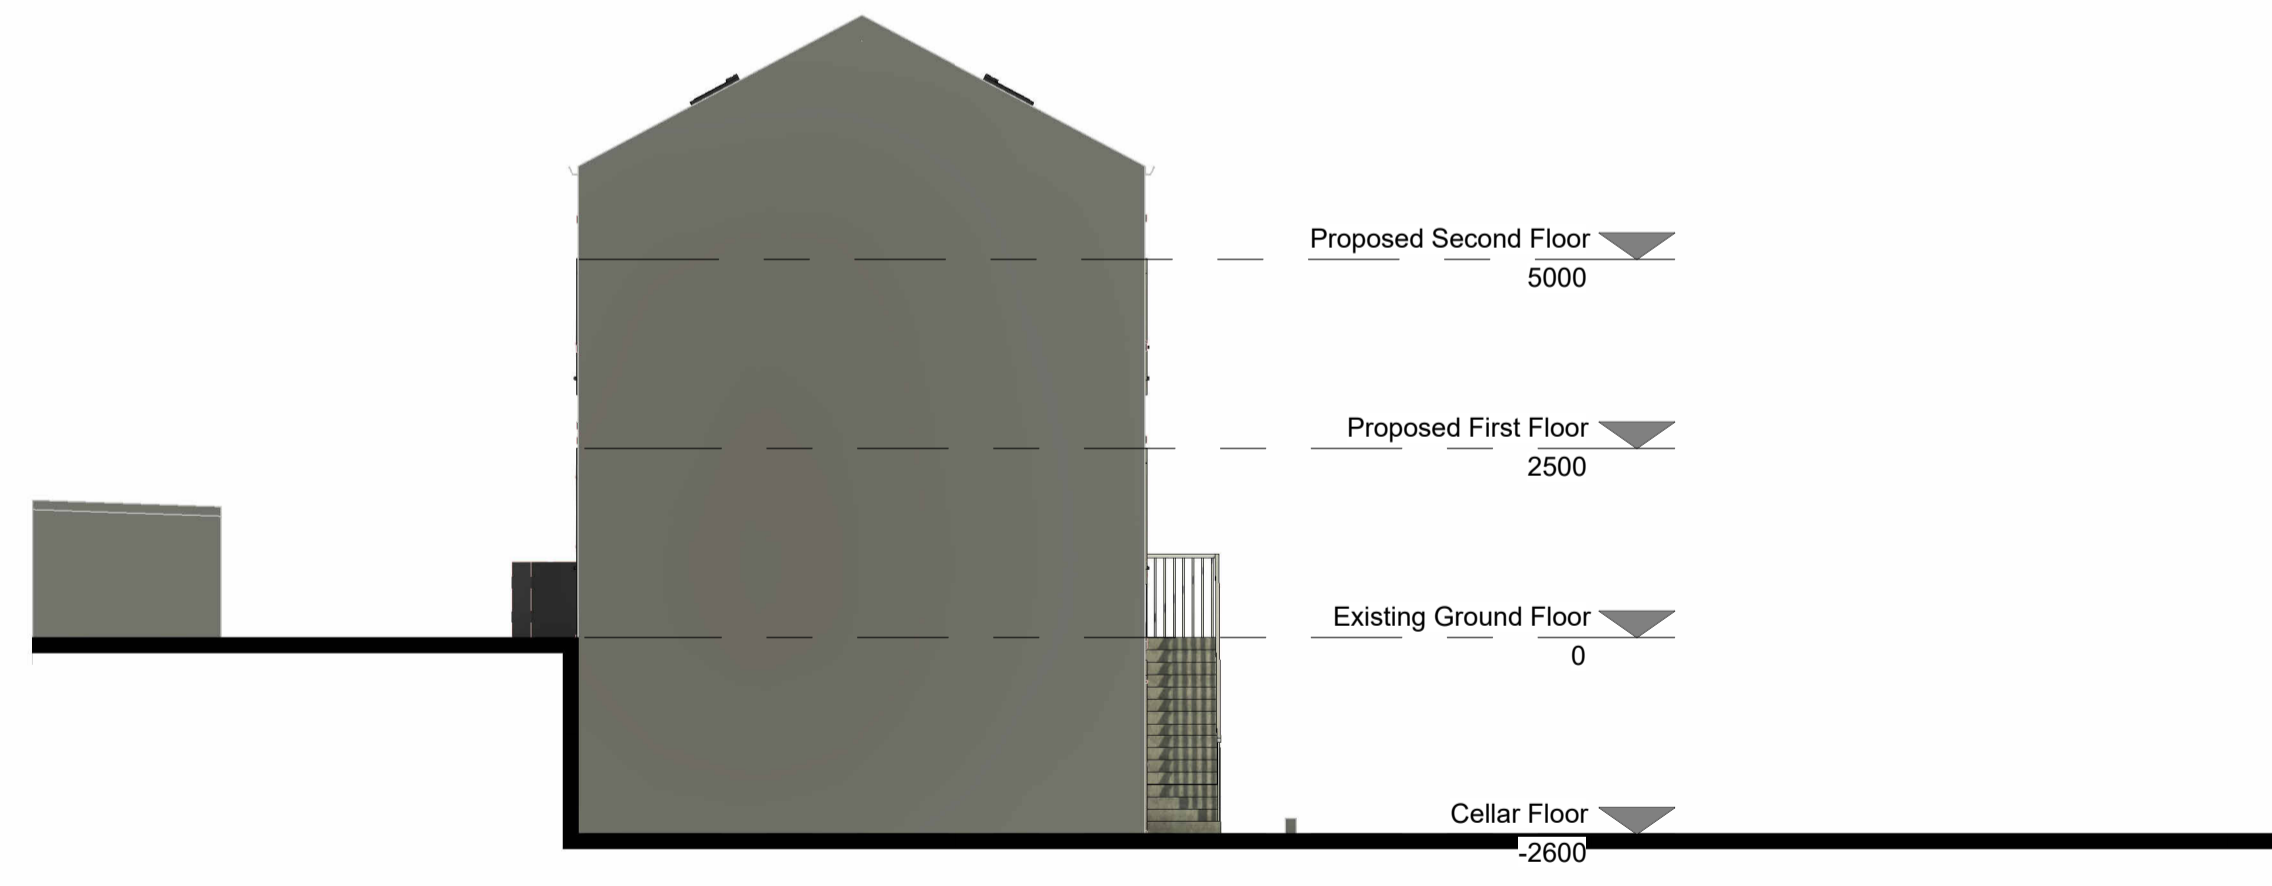

4 Proposed West Elevation
 1 : 100

rev	description	drawn	auth	date
DO NOT SCALE OFF THIS DRAWING				
<small>acumenarchitects.co.uk 01484 546 000 Headrow House, Old Leeds Road, Huddersfield, Huddersfield HD1 1SG</small>				
Client				
MR J AVEYARD & MS T MORLEY				
Project				
5 BALLROYD LANE LONGWOOD, HD3 4TA				
Project No	Drawing No	Rev		
2966	(100)04			
Description				
PROPOSED ELEVATIONS				
Scale	Date Drawn	Drawn By	Authorised By	
1 : 100 @ A1	DEC 25	GH	JC	
Purpose of Issue				
<input type="checkbox"/> Planning <input type="checkbox"/> Building Regs <input type="checkbox"/> Tender <input type="checkbox"/> Construction <input type="checkbox"/> Comment <input checked="" type="checkbox"/> Info <input type="checkbox"/>				