


Only figured dimensions should be used.

Scaled dimensions should be checked with the Architect.
This drawing together with the design, is the property and copyright of the Architect and must not be reproduced without written permission

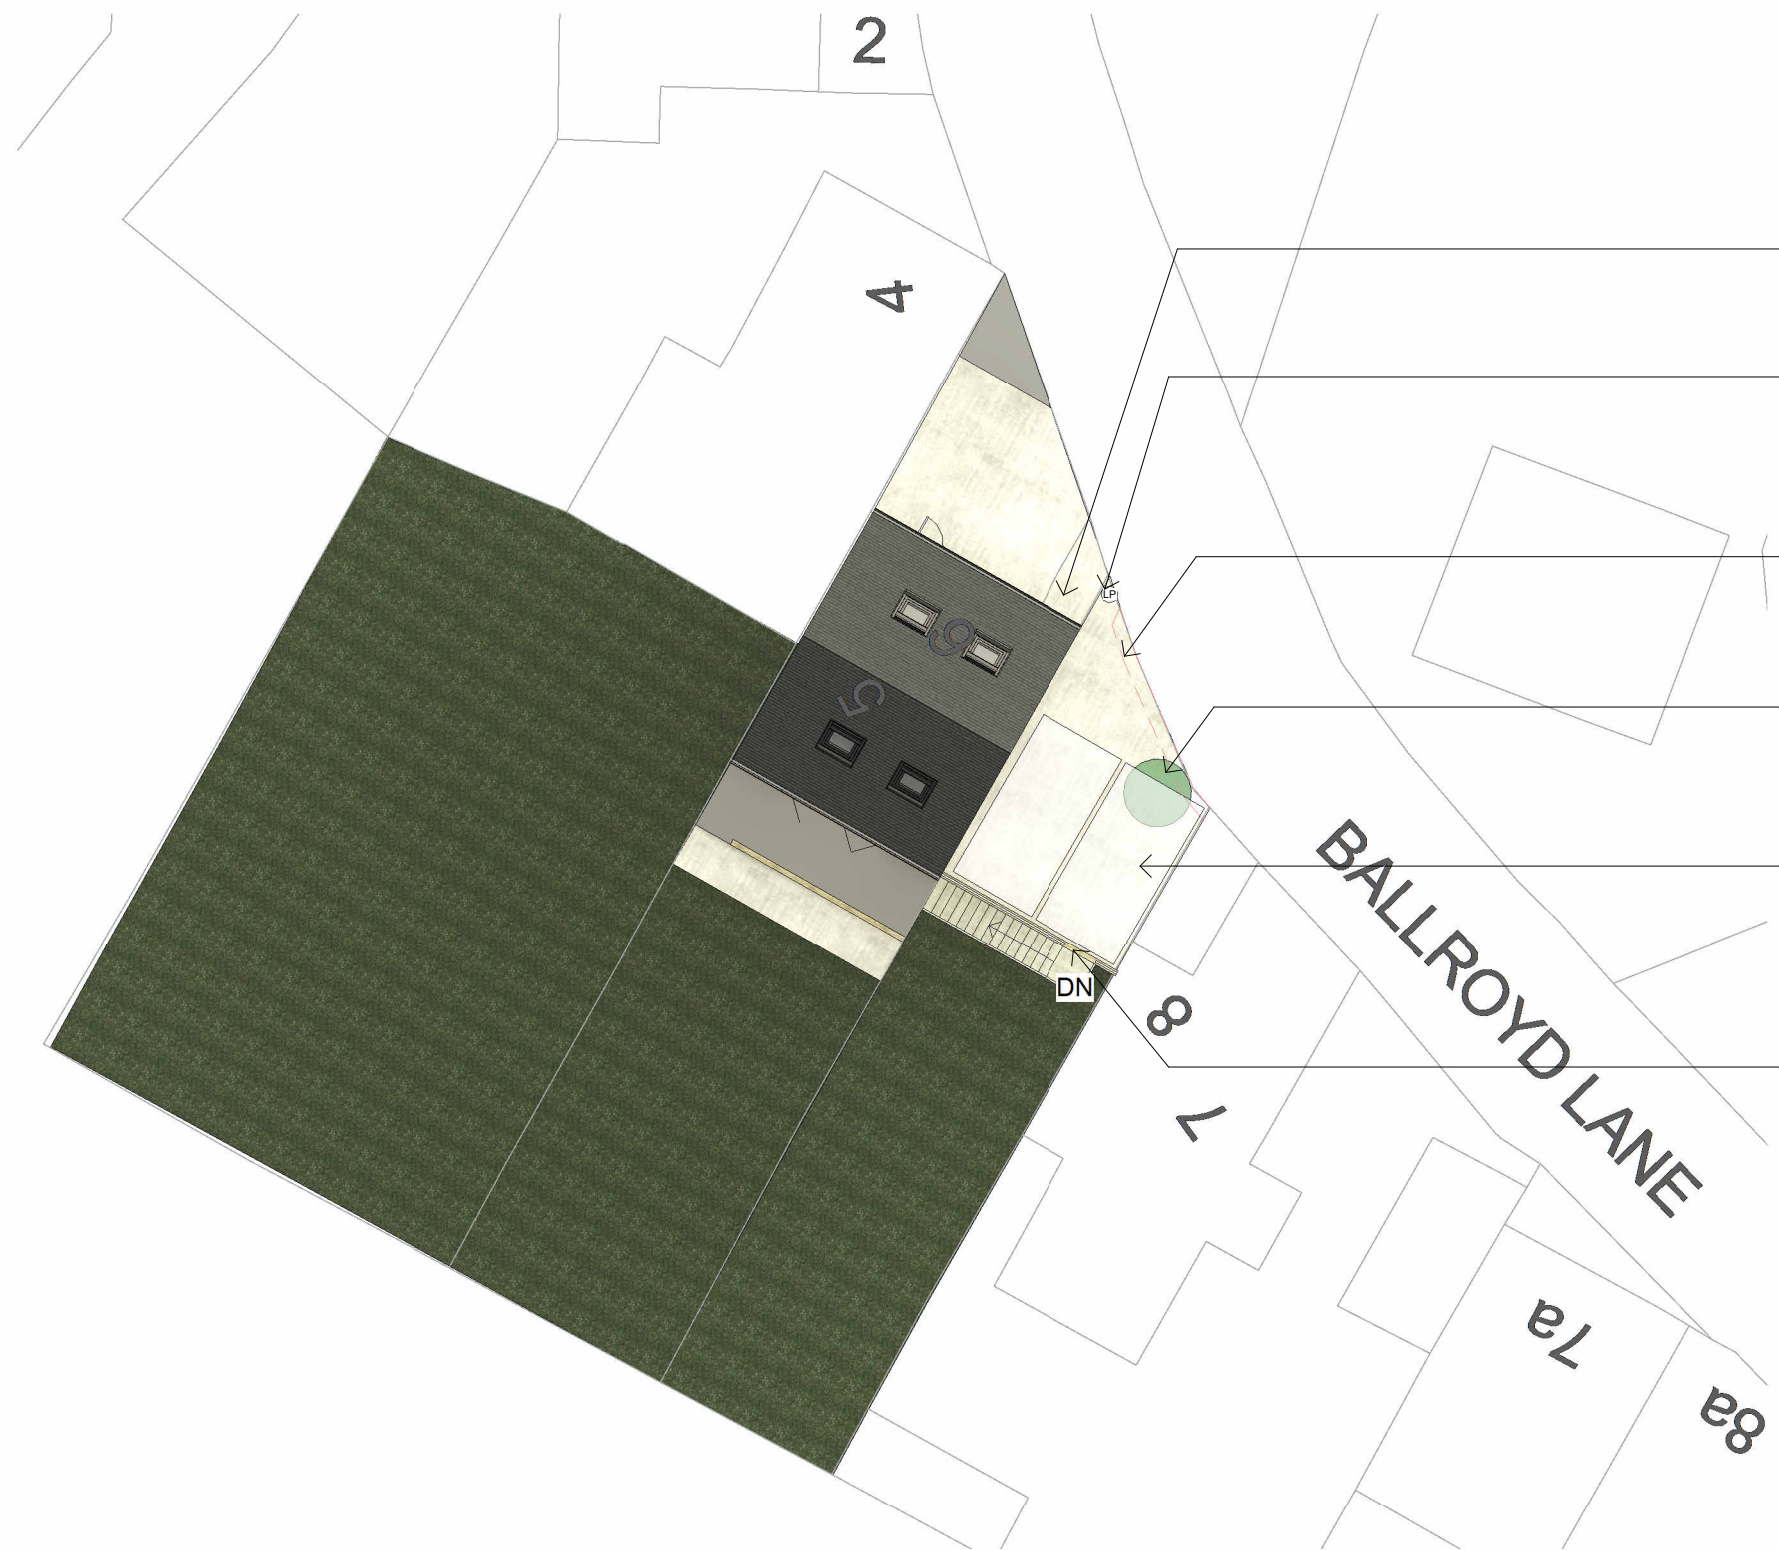

Existing external staircase to cellar to be infilled

Lamp post to be removed and repositioned where appropriate through council discussion

Existing low level wall to be removed

Existing tree to be removed

Two new parking spaces formed with retaining wall behind. To be at 1:12 gradient fall

Fence to be situated upon retaining wall structure

1 Proposed Site Plan

1 : 200

Rev No.	Description	Drawn:	Date
---------	-------------	--------	------

DO NOT SCALE OFF THIS DRAWING

ACUMEN
Designers & Architects

acumenarchitects.co.uk 01484 546 000
Headrow House, Old Leeds Road, Huddersfield, Huddersfield HD1 1SG

Client
MR J AVEYARD & MS T MORLEY

Project
5 BALLROYD LANE LONGWOOD, HD3 4TA

Description
PROPOSED SITE PLAN

Drawing No
2966_ACU (100)05

Scale	Date Drawn	Drawn By	Authorised By
1 : 200 @ A3	DEC 25	GH	JC

Purpose of Issue
Planning Building Regs Tender Construction Comment Info