


Proposed

Written dimensions on these drawings shall take precedence over scaled dimensions. Contractors shall verify and be responsible for all dimensions and conditions on the project and UHD Architectural Services must be notified of any variations from the dimensions and conditions shown by these drawings prior to commencement of any work. All contractors are deemed to have made themselves aware of site conditions prior to entering into any contract.


A1	1:50	1m	2	3	4	5
A3	1:100					

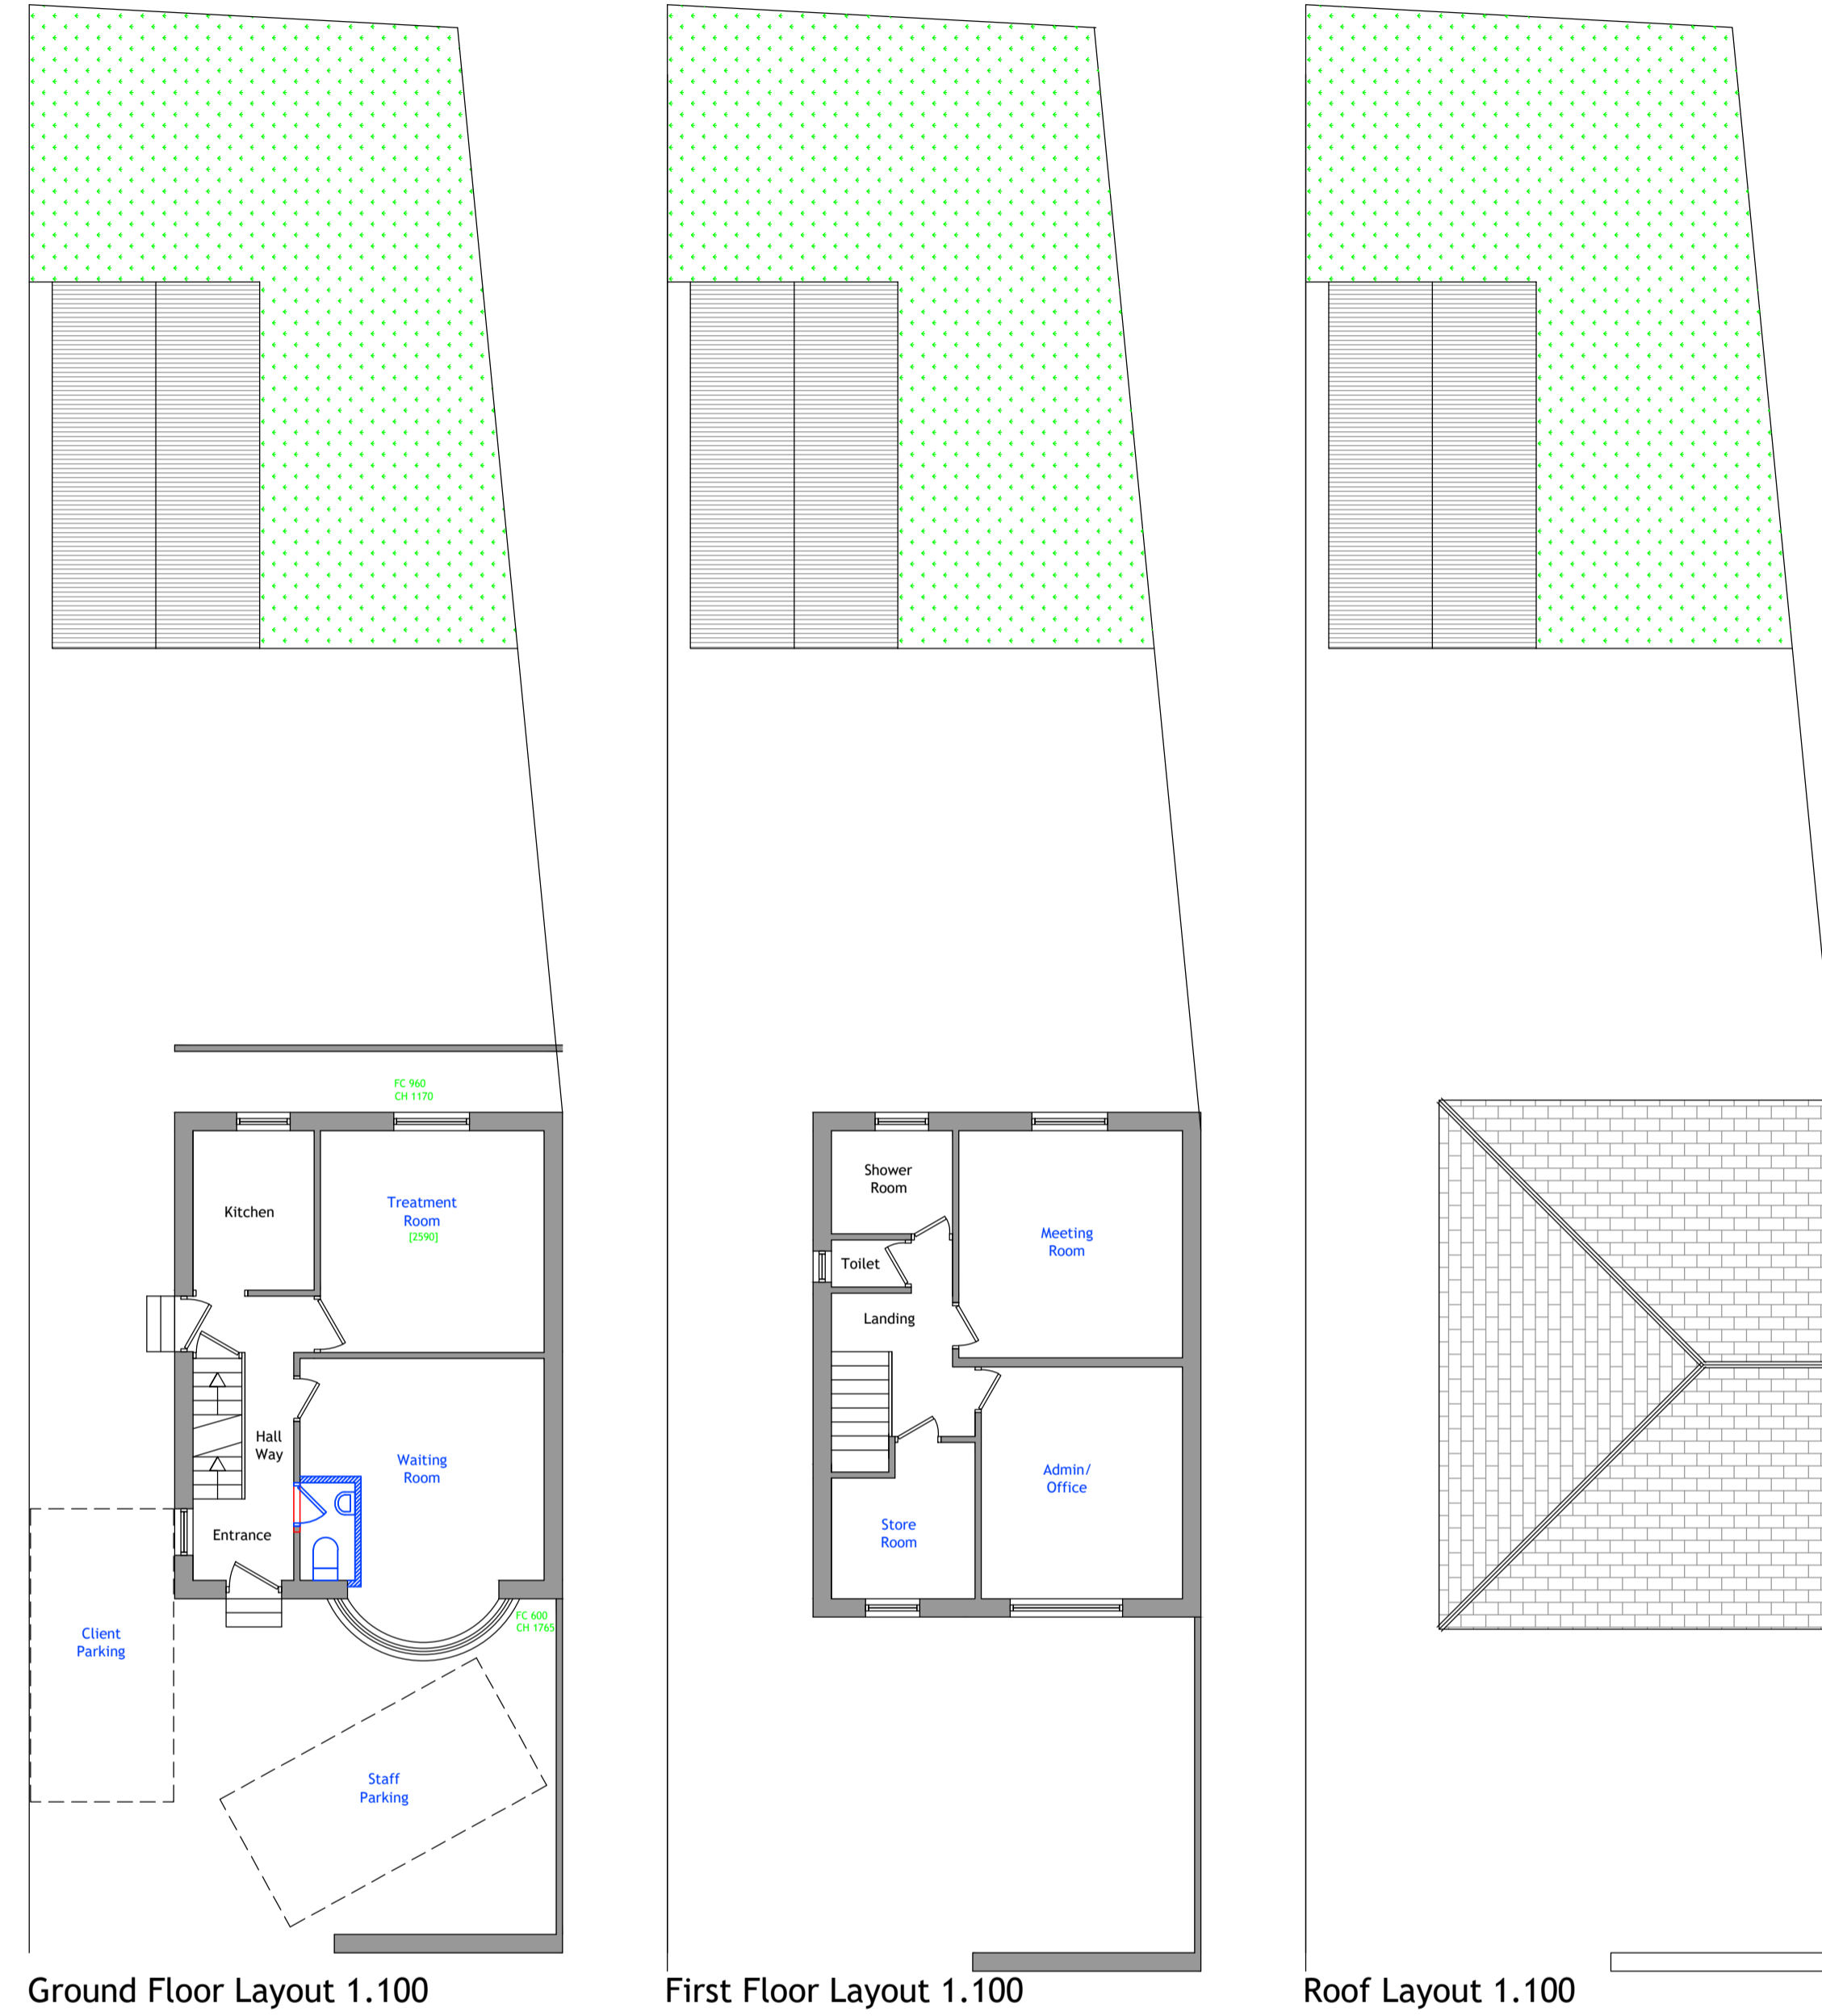


Ground Floor Layout 1.100

First Floor Layout 1.100


Roof Layout 1.100

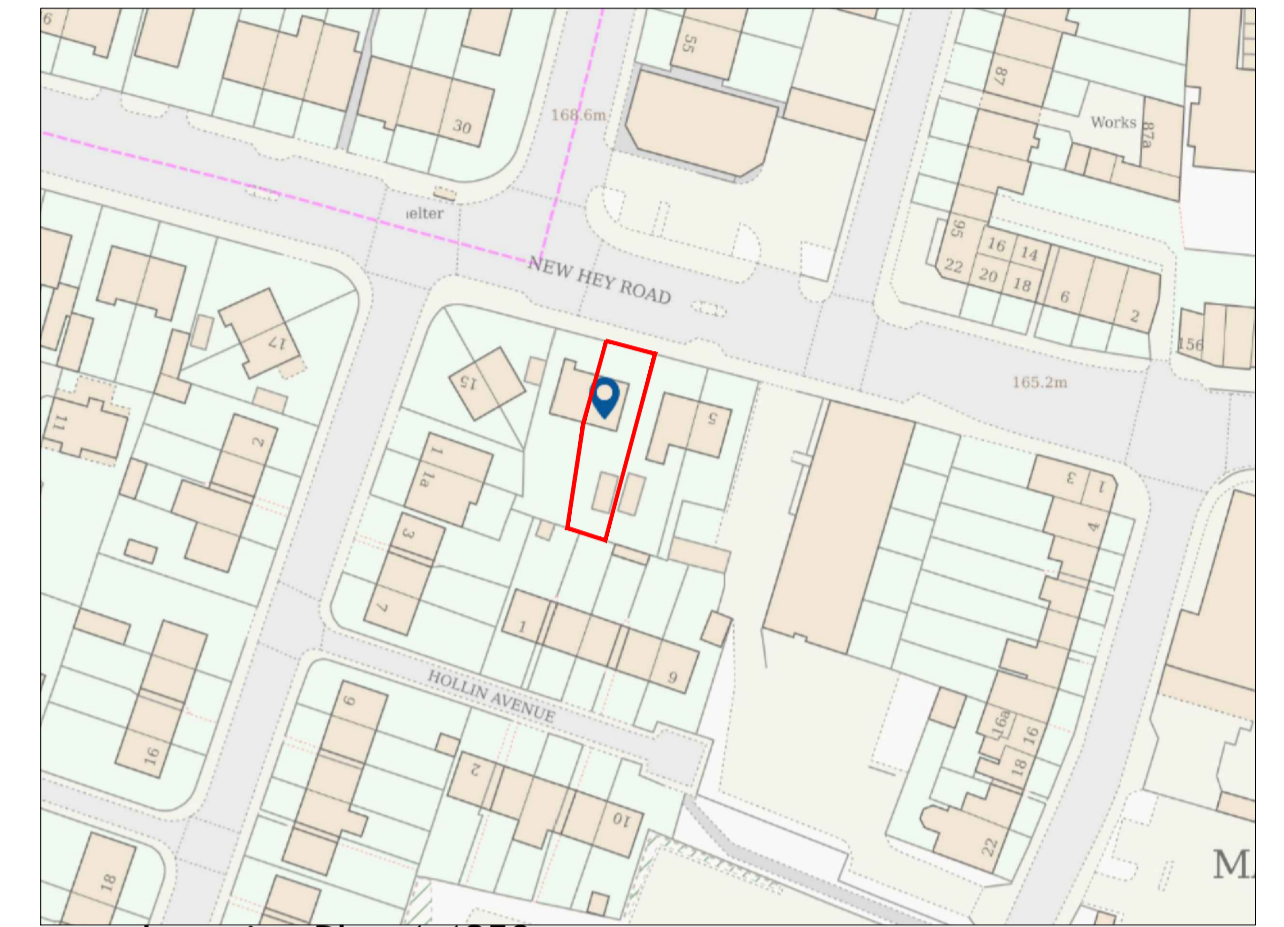

Location Plan 1.1250

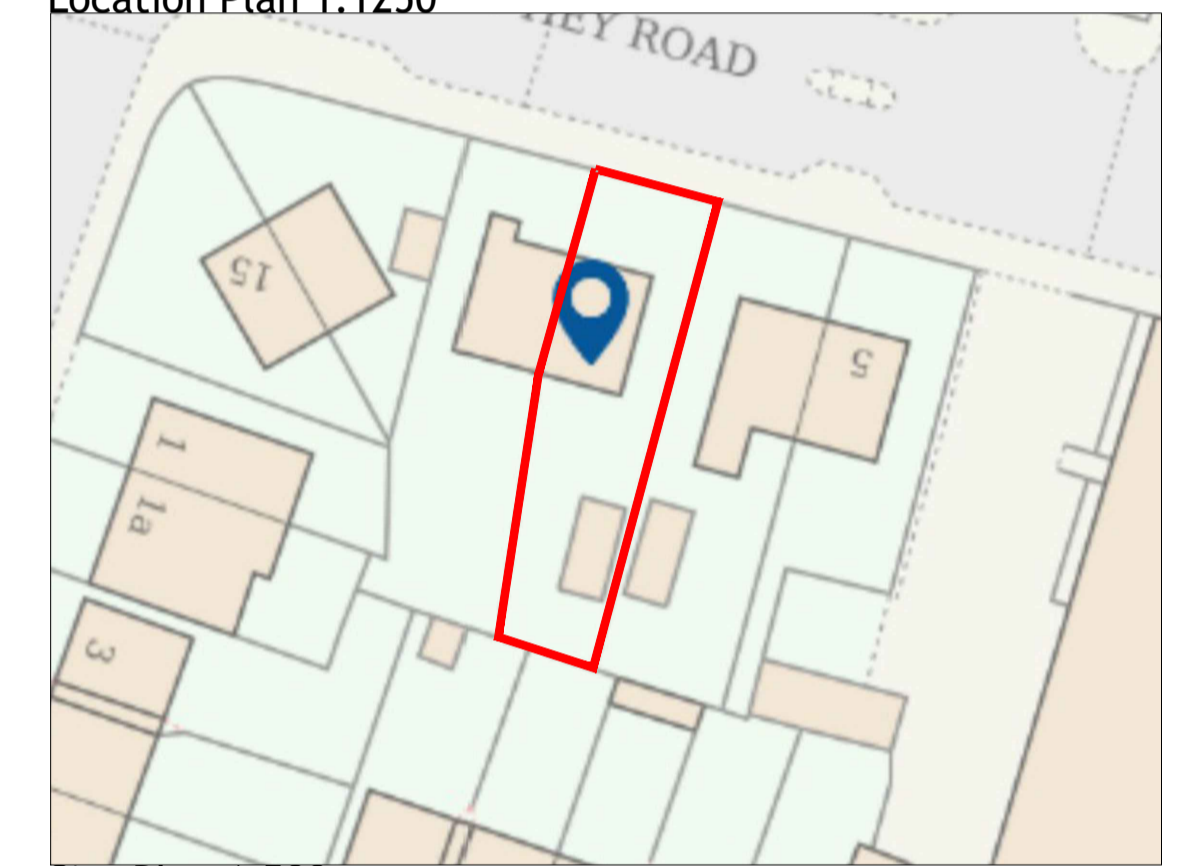

Site Plan 1.500

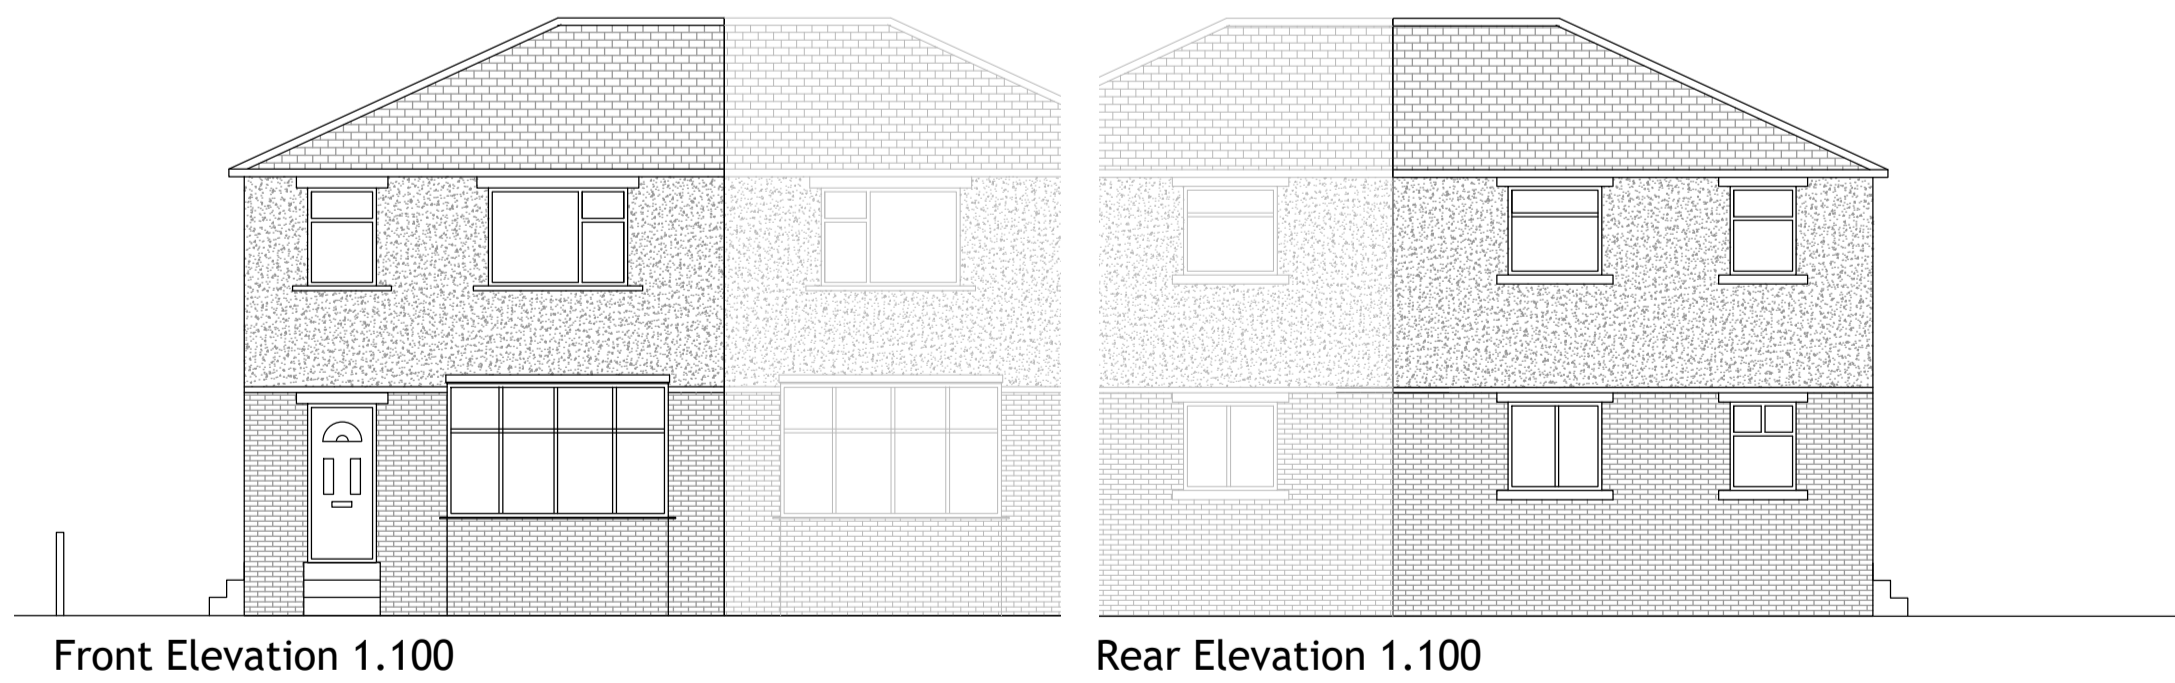

Front Elevation 1.100


Rear Elevation 1.100



Side Elevation 1.100

Side Elevation 1.100

REV	DESCRIPTION	DATE	DRAWN
-----	-------------	------	-------

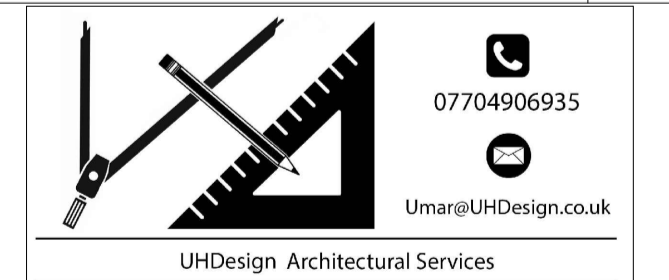

CLIENT			
ADDRESS	9 New Hey Road Huddersfield, HD34AQ		
PROJECT	Change of Use		
DRAWING	Proposed Layout and Elevations		
DRAWN	UH	DATE	Aug 25
		SCALE	1.50@A1
DWG No.	2605/02		
STATUS	PLANNING		