


Only figured dimensions should be used.  
 Scaled dimensions should be checked with the Architect.  
 This drawing together with the design, is the property and copyright of the Architect and must not be reproduced without written permission

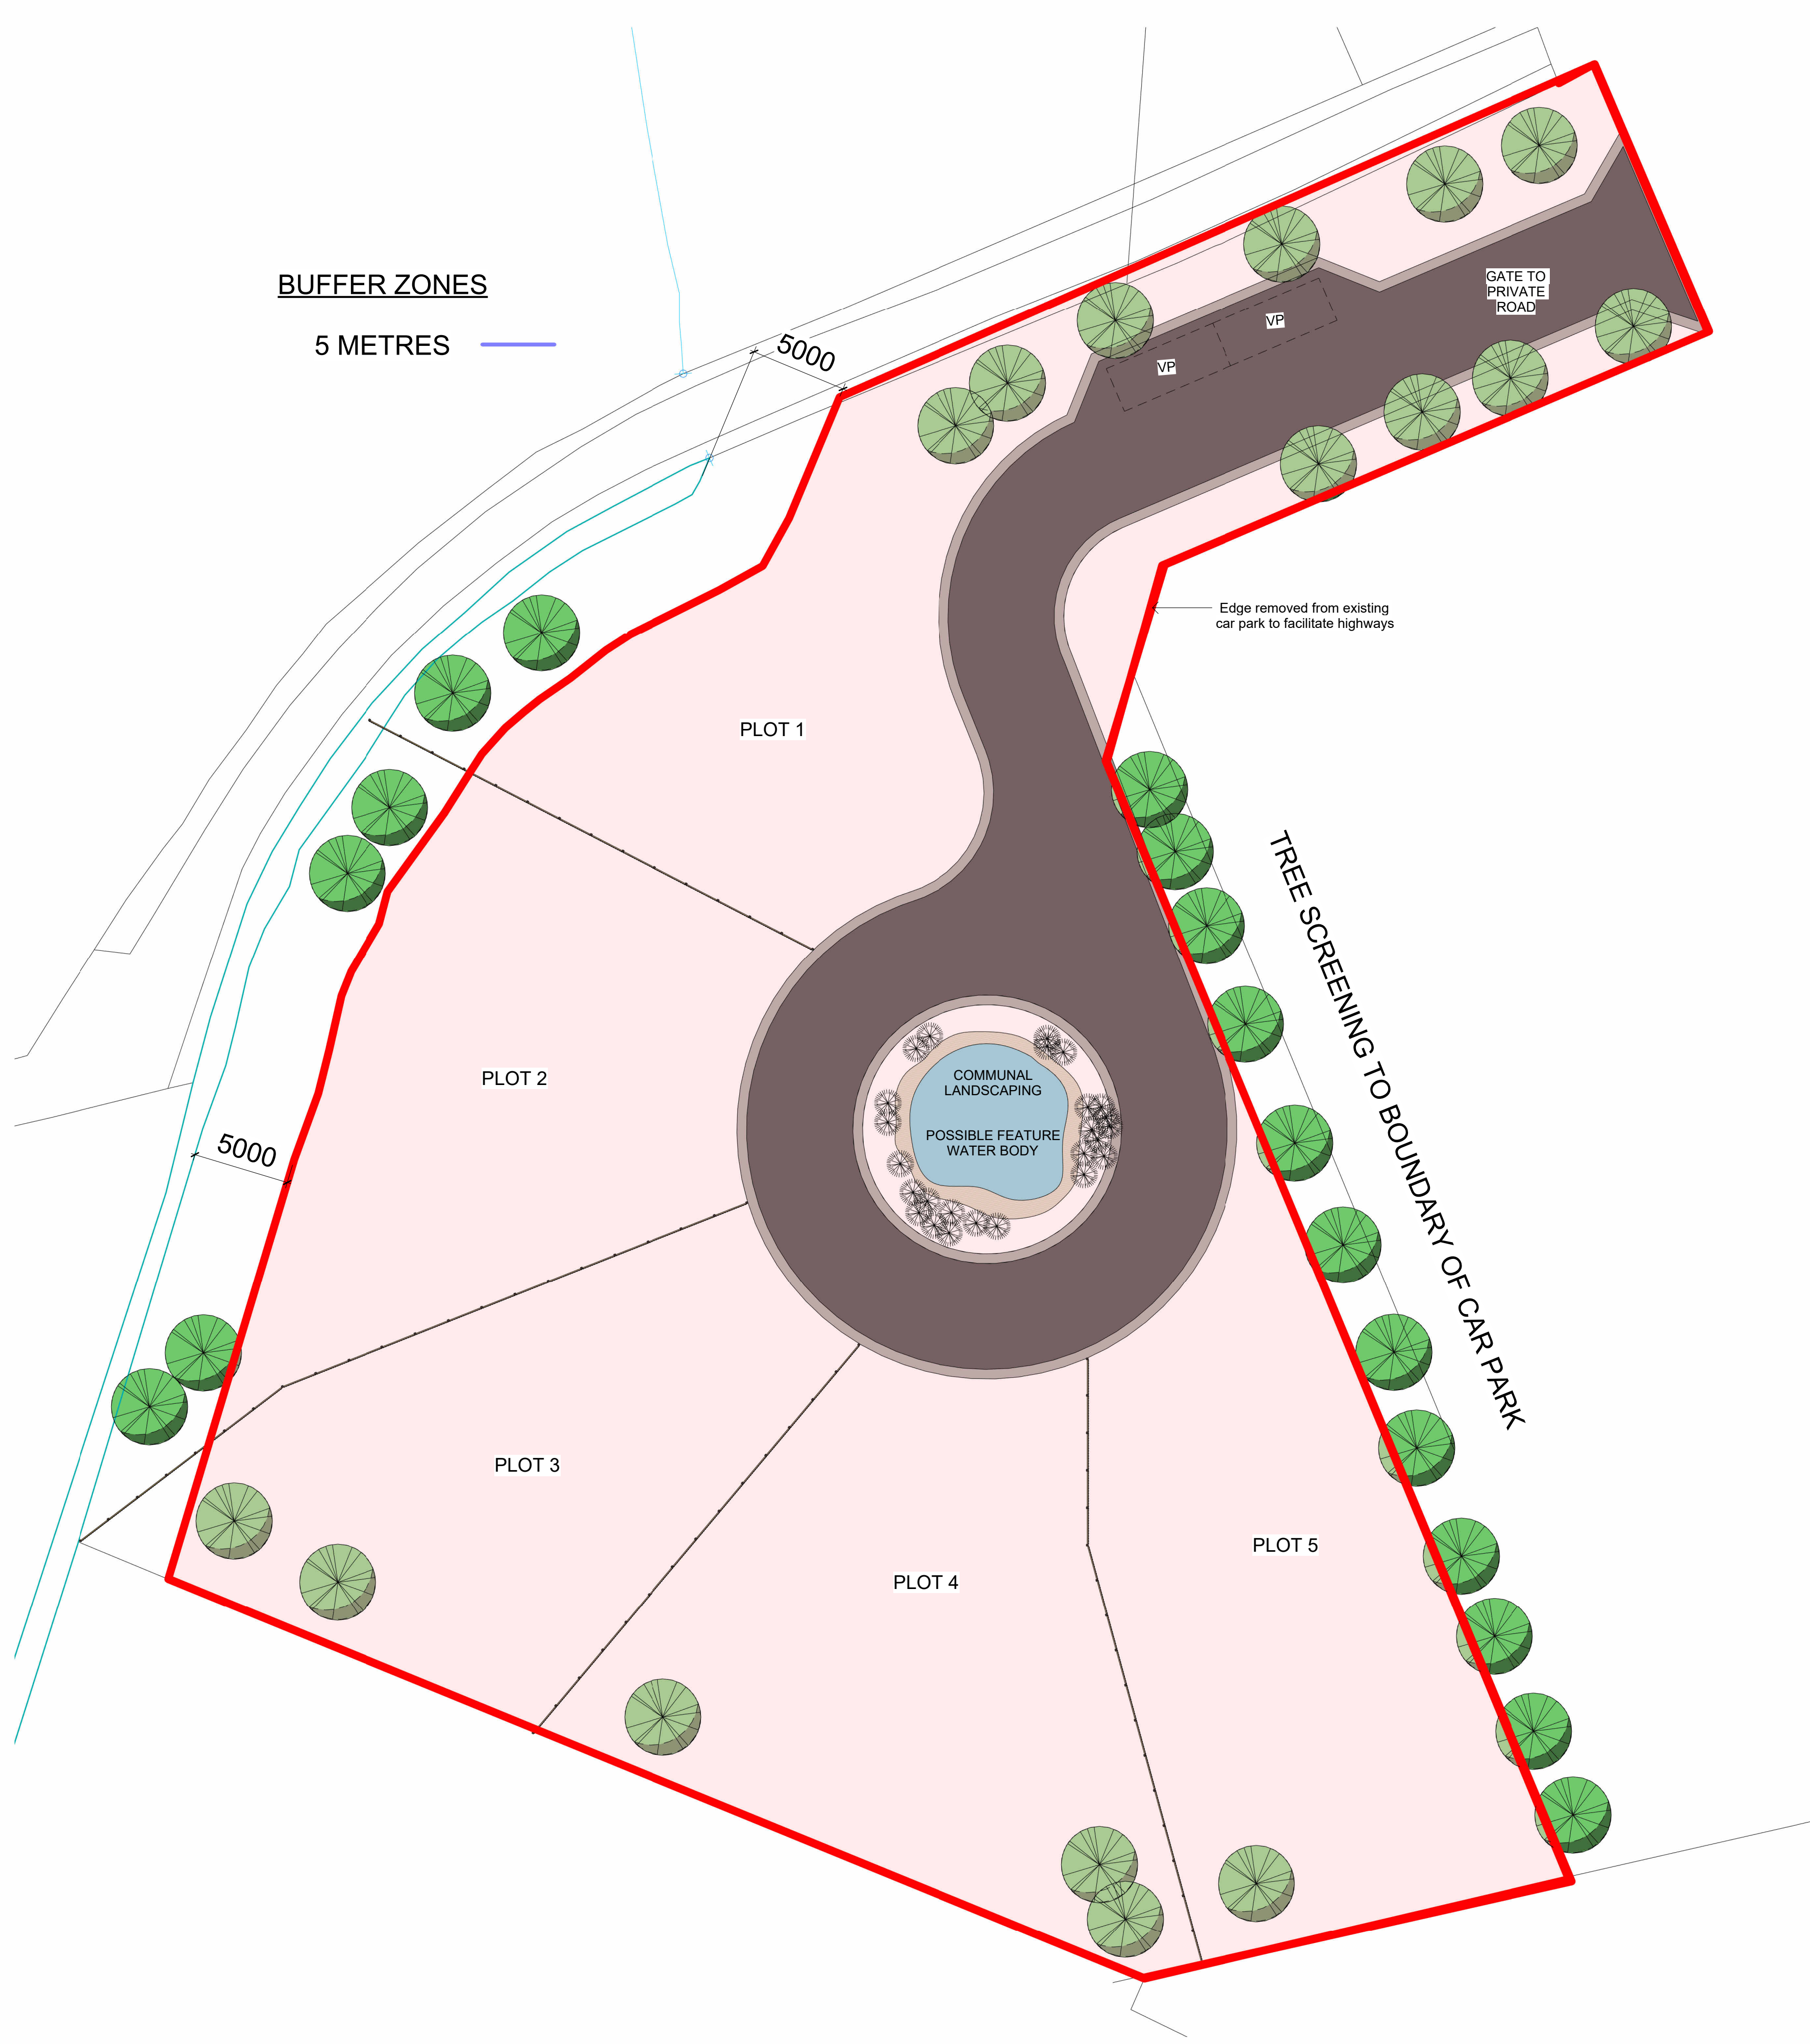

**PROPOSED SITE PLAN W/O HOUSES**

1 : 200



A	Added 5 metre and 10m buffer zones	AO	20.01.26
Rev No.	Description	Drawn	Date
DO NOT SCALE OFF THIS DRAWING			
<b>ACUMEN</b> Designers & Architects			
acumenarchitects.co.uk		01484 546 000	
Headrow House, Old Leeds Road, Huddersfield, Huddersfield HD1 1SG			
Client <b>GNR ESTATES LIMITED</b>			
Project <b>BARNCLIFFE MILLS, NEAR BANK, SHELLEY HD8 8LU</b>			
Description <b>PROPOSED SITE PLAN W/O HOUSES</b>			
Drawing No. <b>P1000-ACU-(SK)01 (1)</b>		Rev No. <b>A</b>	
Scale <b>1 : 200 @ A1</b>	Date Drawn <b>16.09.25</b>	Drawn By <b>HB</b>	Authorised By <b>JC</b>
Purpose of Issue <input type="checkbox"/> Planning <input type="checkbox"/> Building Regs <input type="checkbox"/> Tender <input type="checkbox"/> Construction <input type="checkbox"/> Comment <input checked="" type="checkbox"/> Info			