

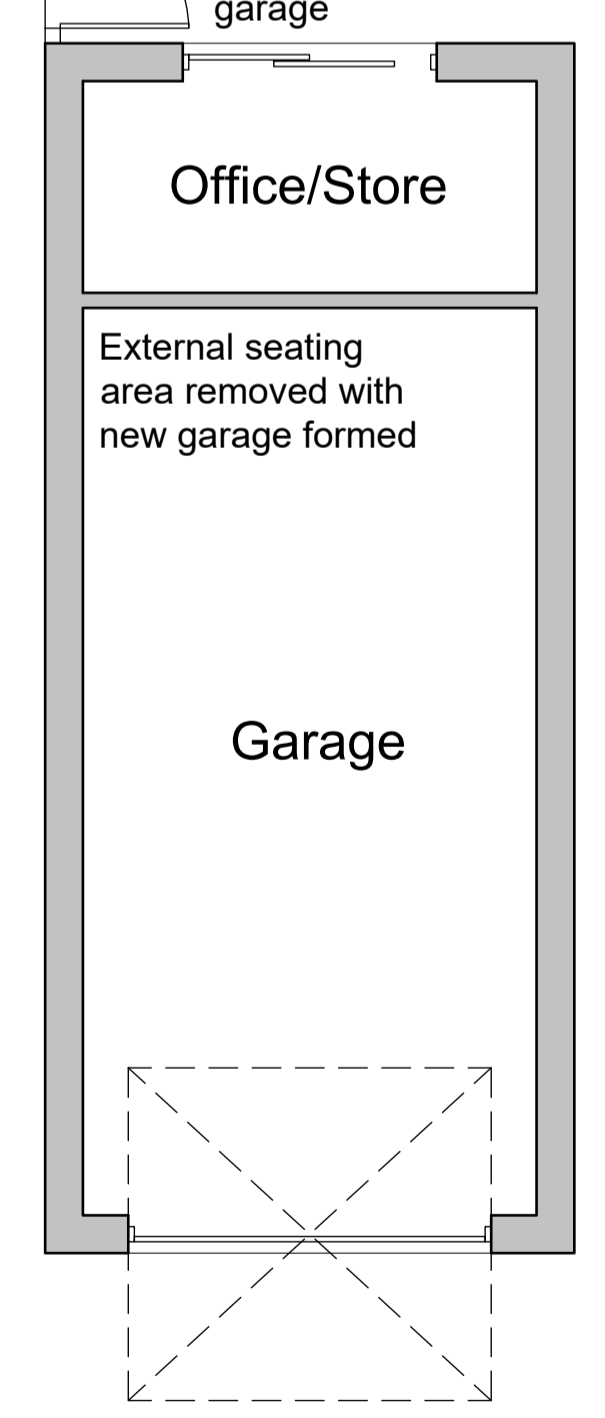



Ground Floor Plan

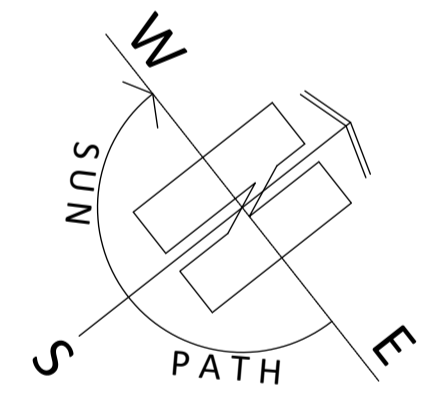

Site boundary to be determined on site - All works to be carried out on land under ownership of applicant

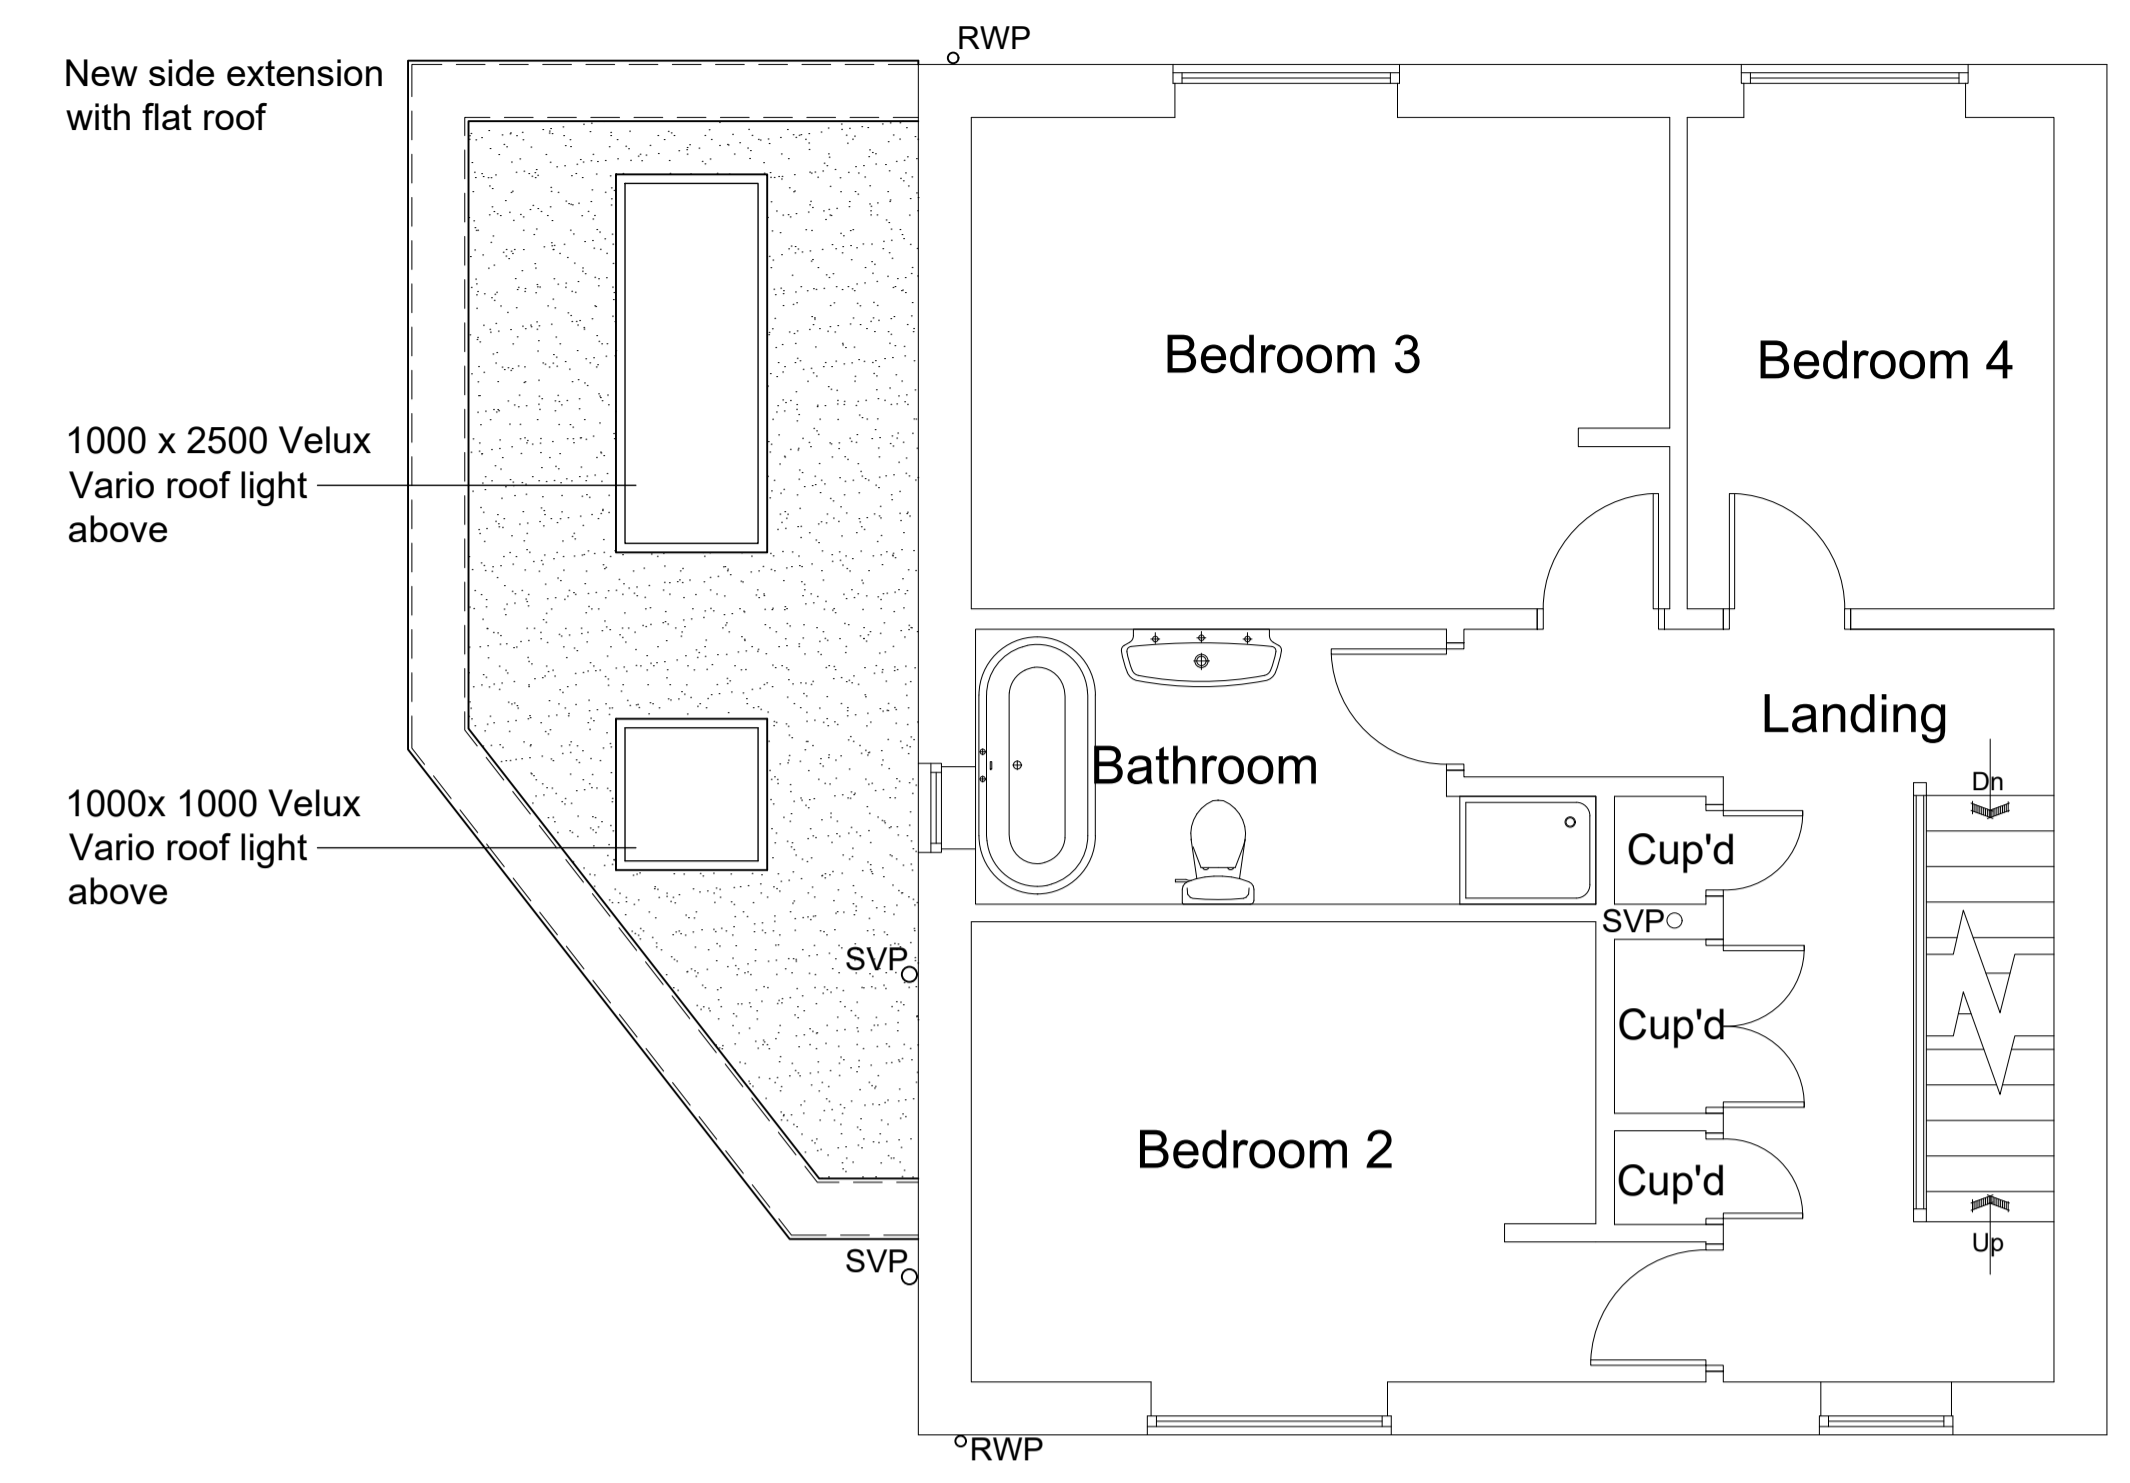

First Floor Plan

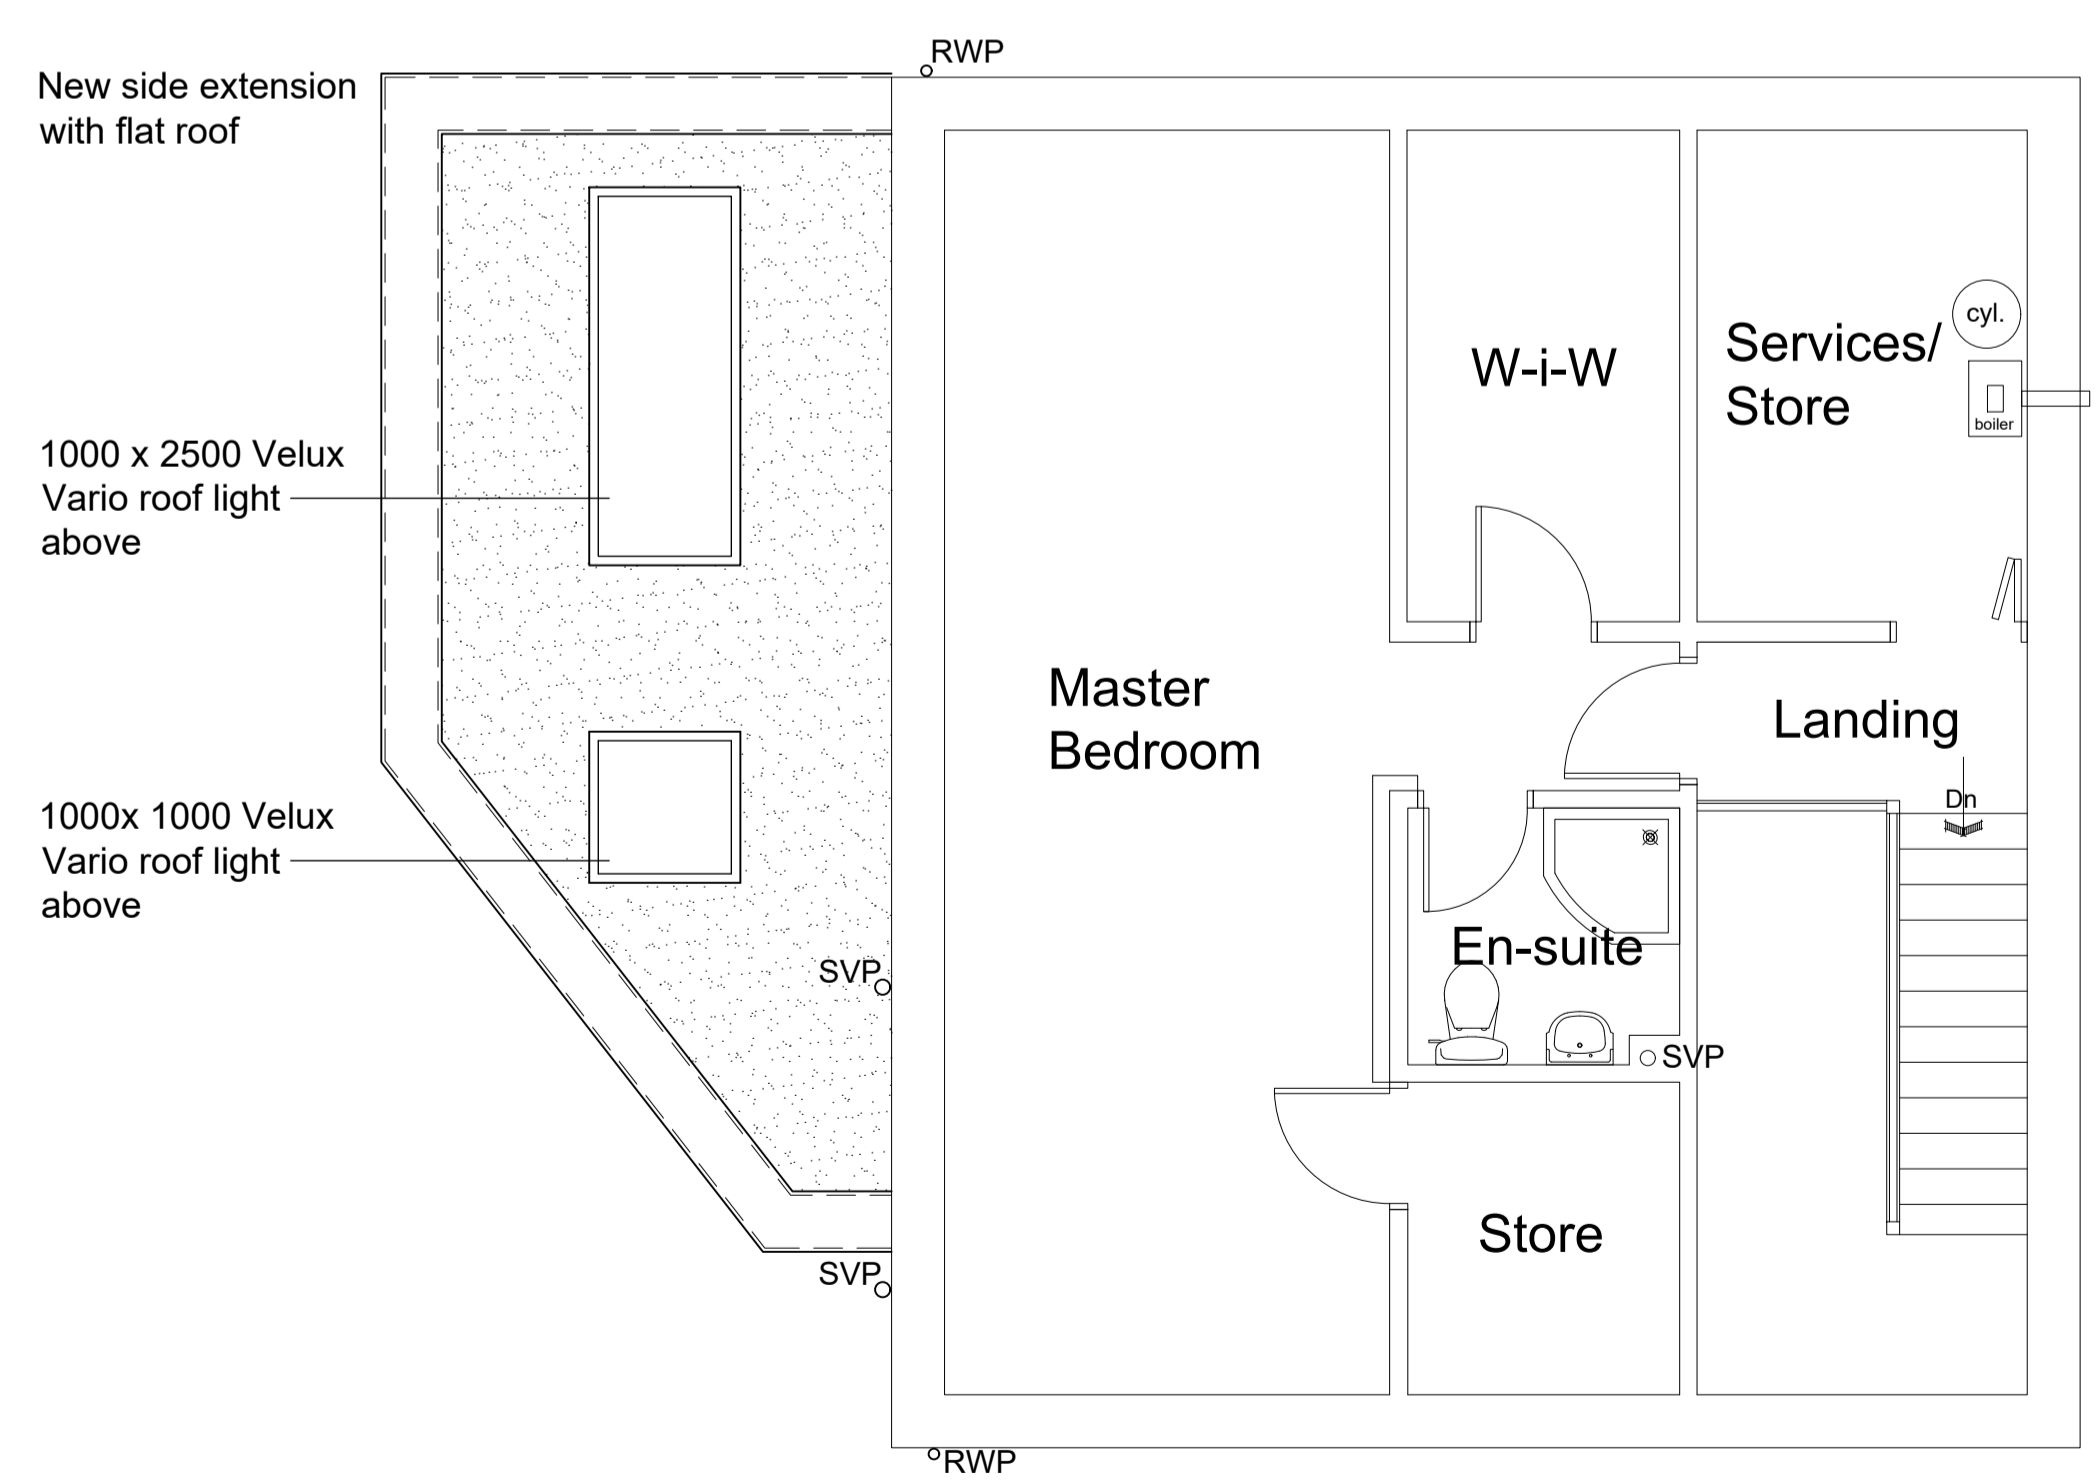

Second Floor Plan

PAUL MATTHEWS ARCHITECTURAL LTD
ARCHITECTURE | PLANNING | DESIGN
Malikin Farm
Brow Lane
Holmfirth
HD9 2RJ
07946872499
paul@paulmatthewsarchitectural.co.uk
www.paulmatthewsarchitectural.co.uk

Company Registration Number: 09898149 - Company Registered in England and Wales
Project: Erection of Detached Garage/Store and Single Storey Side Extension at 2 Hoyle Beck Close, Linthwaite, Huddersfield, HD7 5RB.
Client: Mr & Mrs T Good
Drawing Title/Issue: Floor Plans as Proposed
scale: 1:50
date: 02/2026
sheet size: A1
dwg. no.: 26/1295/05

Do not scale from drawing, use figured dimensions only.
All dimensions must be checked and verified on site prior to commencement of works and architect to be notified of any discrepancies.
The copyright for these drawings remains the property of Paul MatthewsArchitectural Ltd. They must not be reproduced in any way without prior written consent from the originator (Paul MatthewsArchitecturalLtd).

