

THIS DRAWING SHOULD BE READ IN CONJUNCTION WITH ANY OTHER RELEVANT DRAWINGS AND THE CONSTRUCTION MANUAL. THE BUILDER SHOULD CHECK ALL LEVELS AND SITE DIMENSIONS BEFORE WORK STARTS AND NOTIFY SCANDIA OF ANY DISCREPANCY IF IN DOUBT PLEASE ASK

© COPYRIGHT IN THIS DRAWING AND WORK EXECUTED IS AND REMAINS THE PROPERTY OF SCANDIA-HUS LIMITED AND OR ITS SUBSIDIARIES IN ACCORDANCE WITH THE PROVISIONS OF THE COPYRIGHT ACT. PERMISSION TO PRODUCE COPIES OR MODIFIED DRAWINGS IN WHOLE OR IN PART FOR ANY PURPOSE SHOULD BE OBTAINED FROM SCANDIA-HUS LIMITED & ANY SUCH REPRODUCTIONS SHOULD INCLUDE THIS & THE FOREGOING STATEMENT.

REV	DESCRIPTION	DATE	DRN	CHK
A	REDUCED AREA + GARAGE ADDED	13/10/25	CC	
B	SOLAR PANELS ADDED, ORIENTATION CORRECTED, GARAGE ROOF ANGLE	27/10/25	CC	
C	GENERAL REVISIONS	20/11/25	JP	
D	GENERAL REVISIONS / TITLE UPDATED	5/12/25	JP	
E	BATHROOM WINDOW 1400 HEIGHT	11/12/25	CC	
F	PUT BACK WINDOWS IN SITTING ROOM	16/12/25	CC	
G	FOR COSTING	05/03/26	SE	




FRONT ELEVATION – EAST




SIDE ELEVATION – SOUTH



REAR ELEVATION – WEST

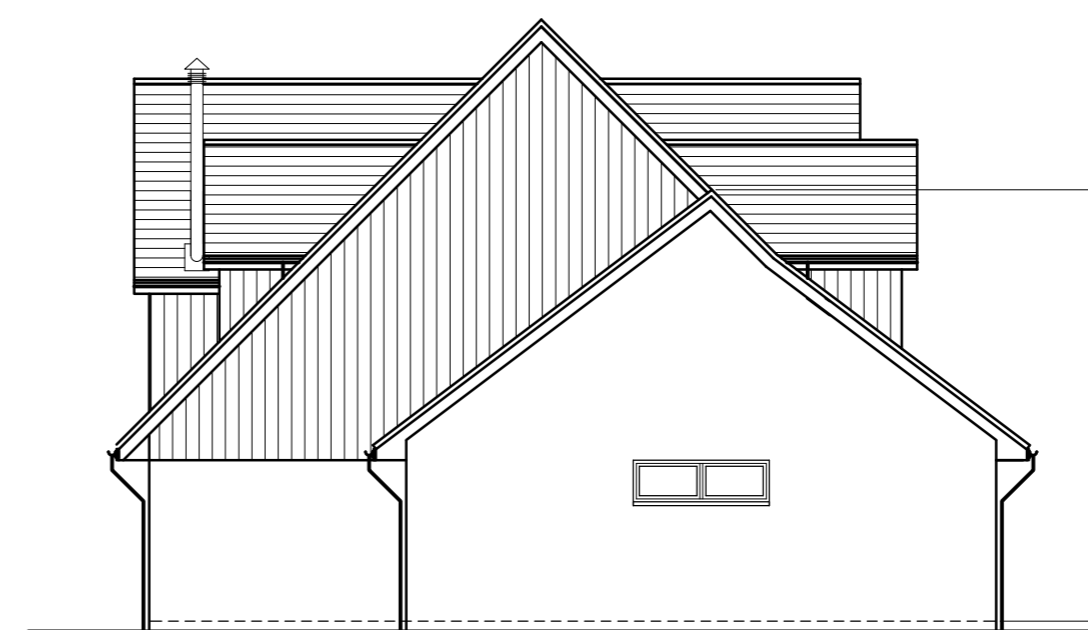

SIDE ELEVATION – NORTH

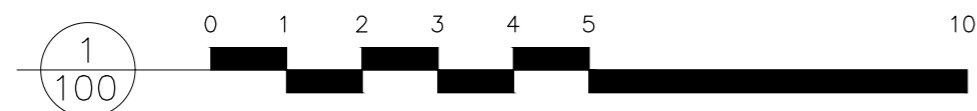

scandiahus
SCANDIA-HUS BUSINESS PARK,
FELCOURT ROAD, FELCOURT, EAST GRINSTEAD,
WEST SUSSEX, RH19 2LP : TEL 01342 838060

FOR
Mr Baylis

SITE
Land Adjacent to Ash House
240 Dunford Road, Holmfirth,
West Yorkshire, HD9 2SJ

TITLE
**PROPOSED
ELEVATIONS**

C/No. 767060	O/No.	SCALE 1:100 @A2
DRAWN CC		DRAWING NUMBER 04
DATE 08/25		REV G