


NOTES

This drawing has been prepared specifically for the purpose of obtaining Planning and/or Building Regulations Approval. Its suitability for other purposes without additional supplementary details and specifications cannot be guaranteed.


All dimensions are to be checked on site, any discrepancies are to be reported to the designer before work commences. Use only figured dimensions.

All structural components shown are indicative only. Details / calculations of structural members are to be provided by the Structural Engineer.


This drawing is not to be copied or divulged to a third party without written permission.

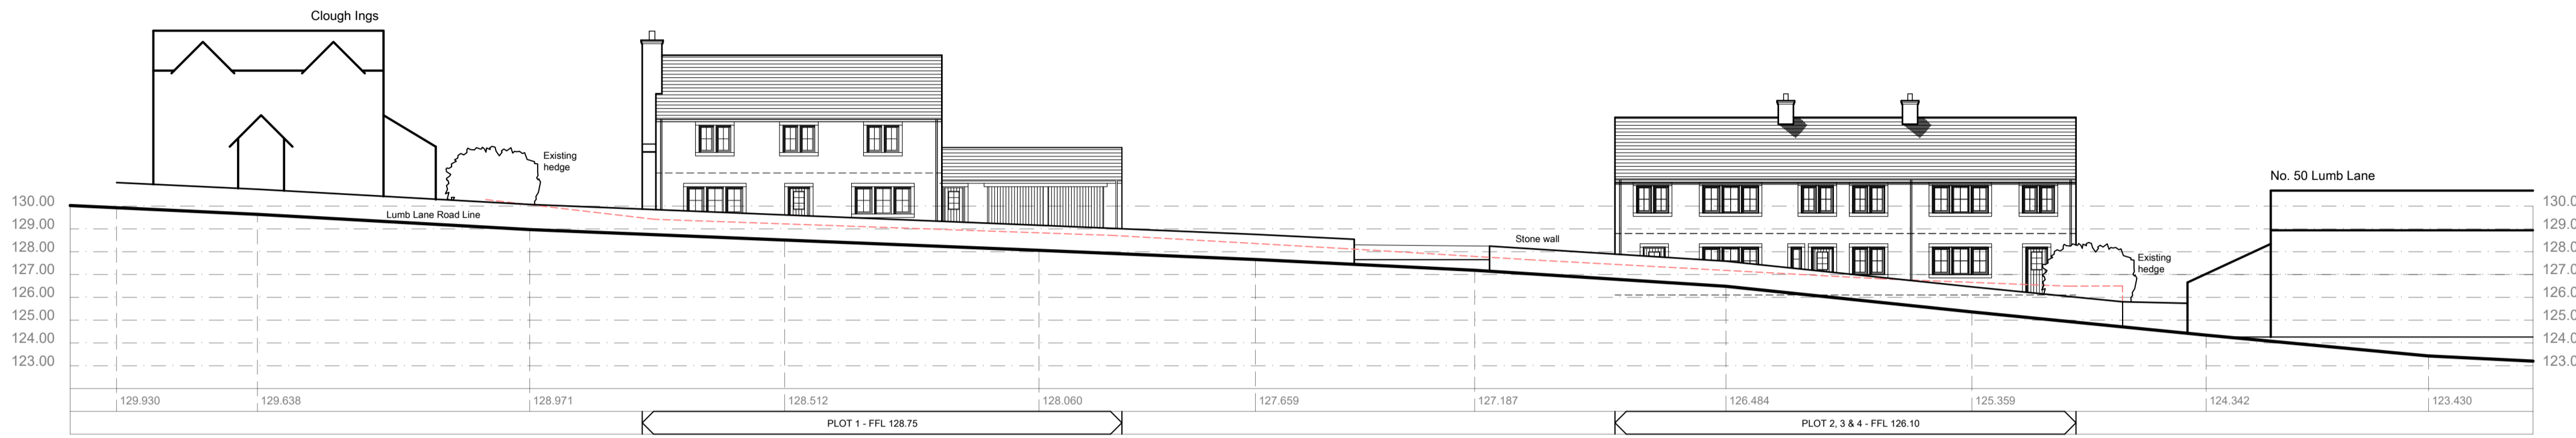


LUMB LANE STREET SCENE

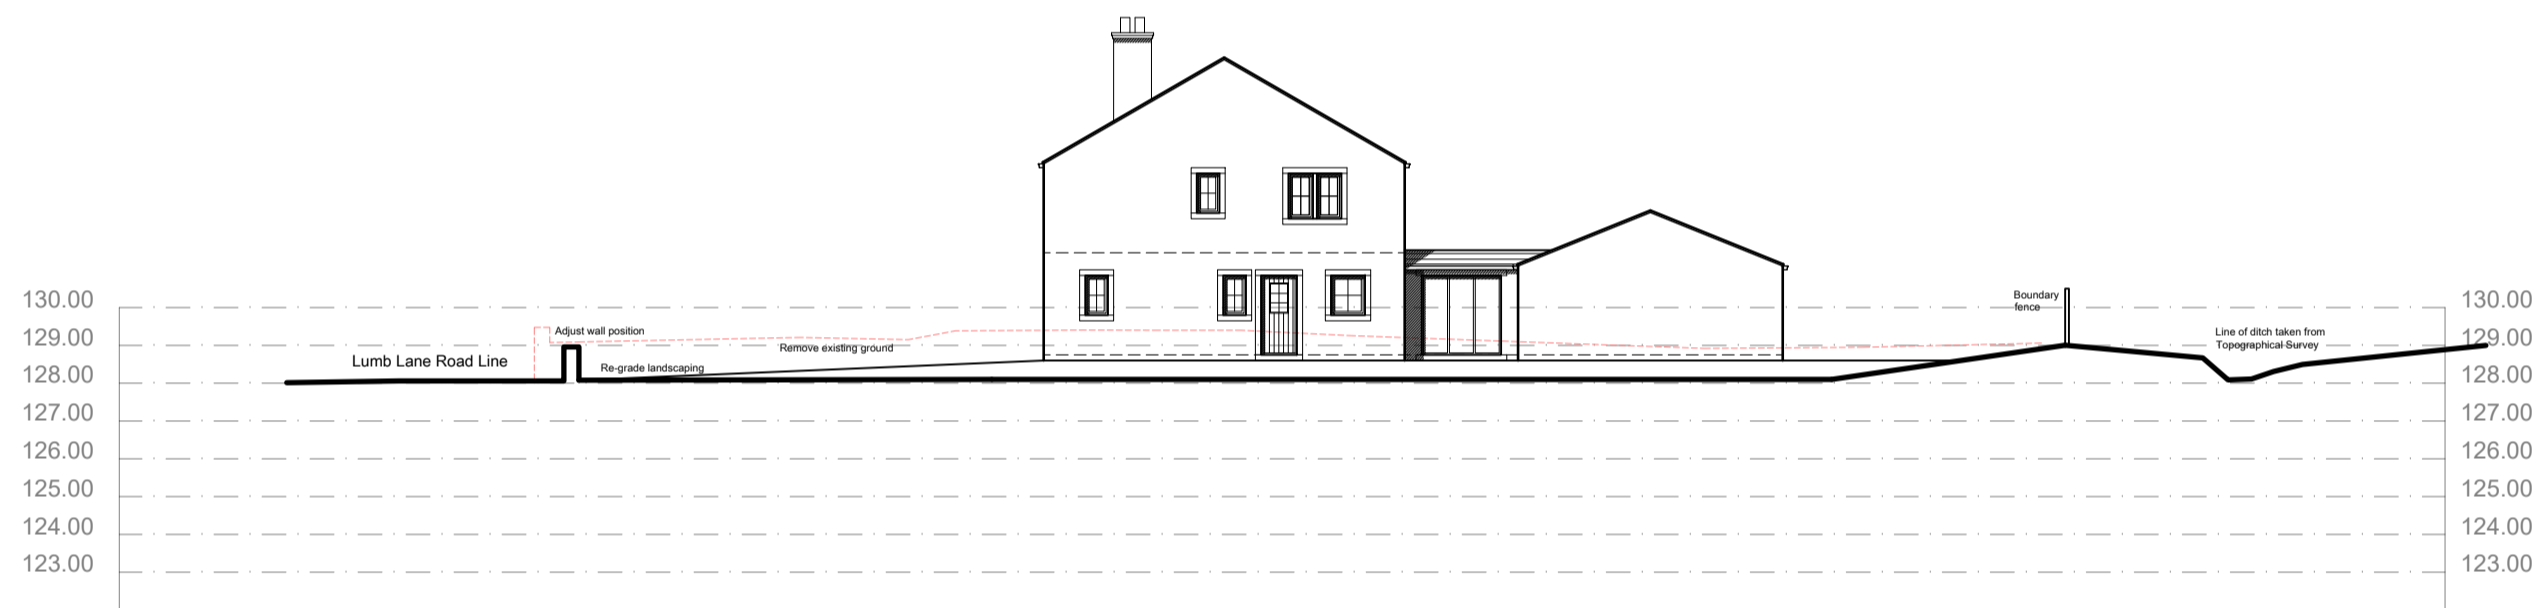


SECTION A-A

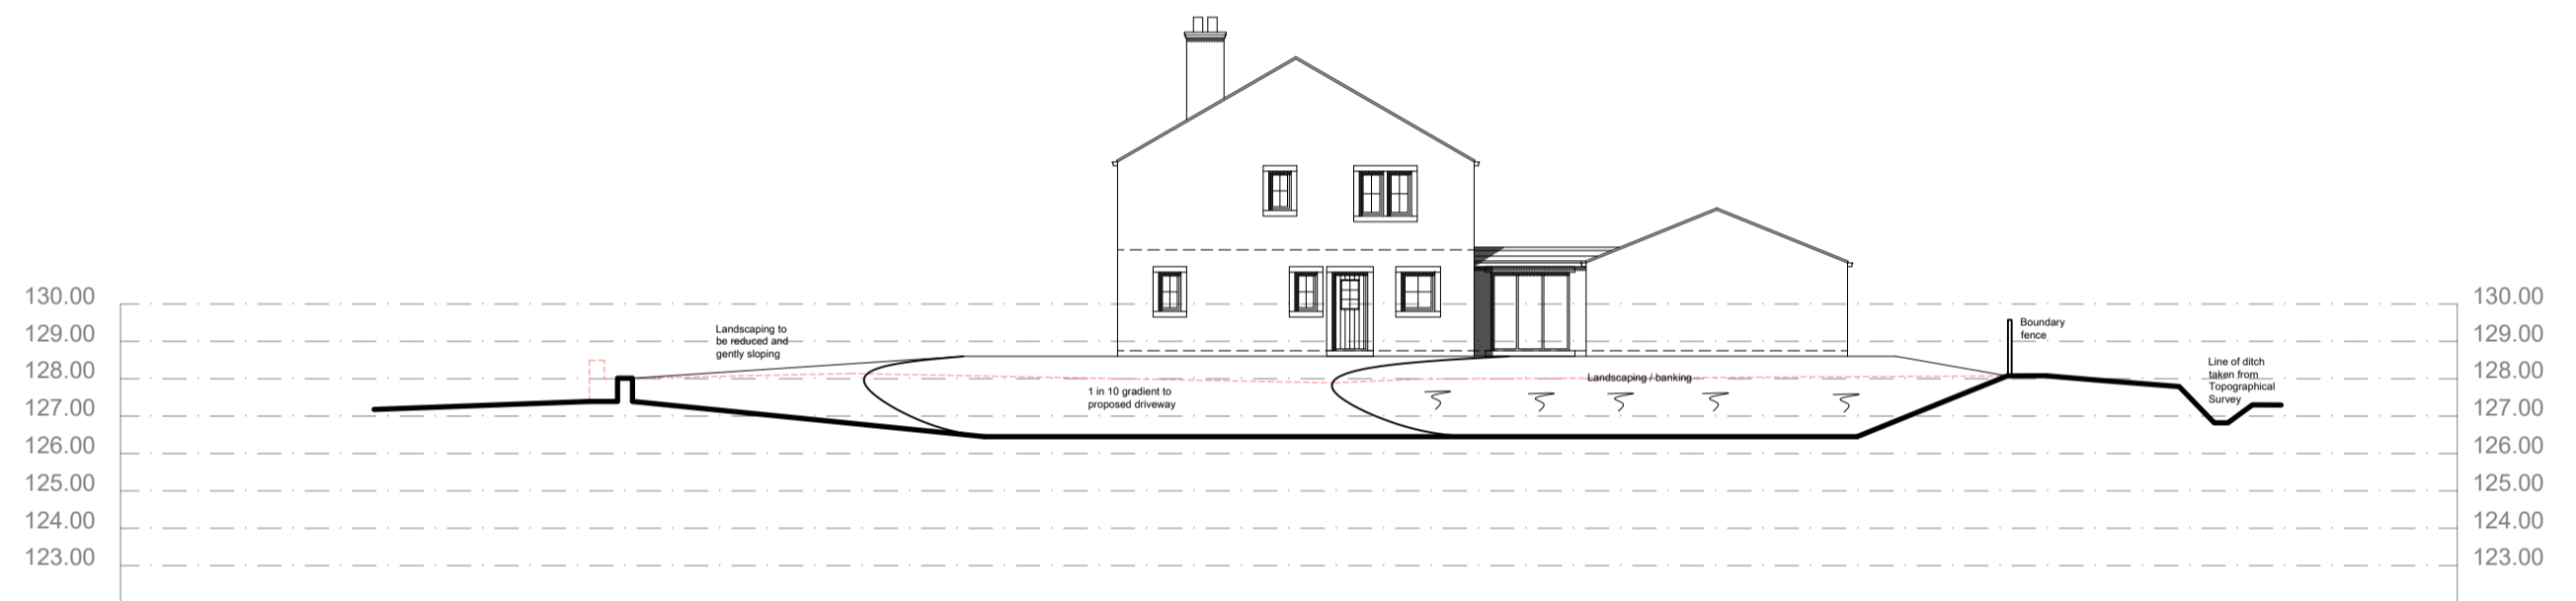


SECTION B-B

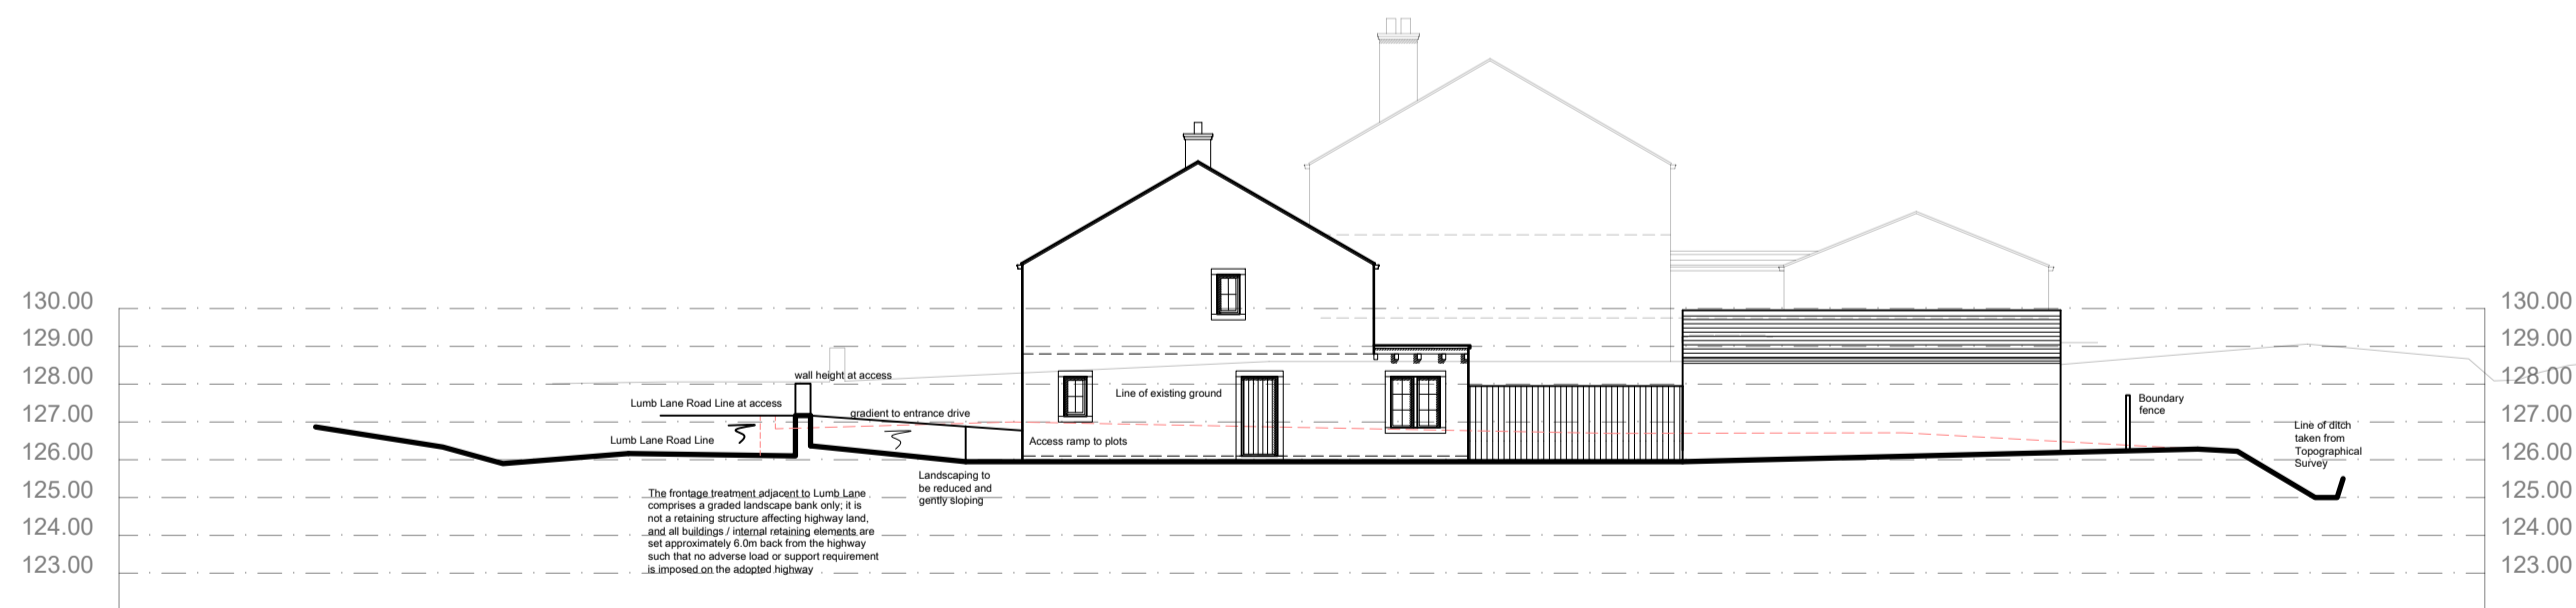

SECTION C-C

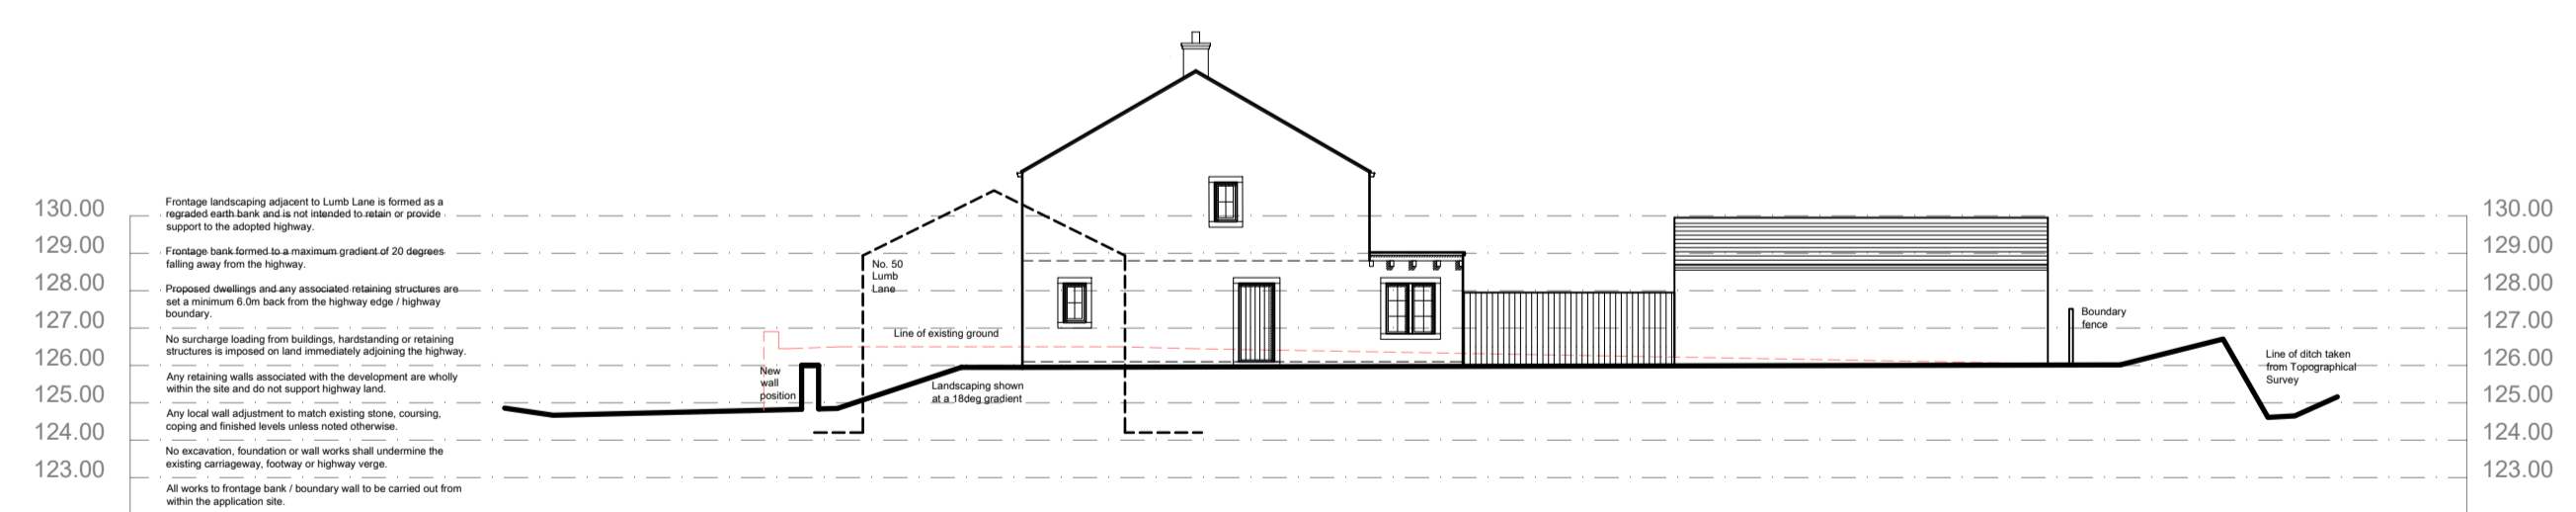

SECTION D-D

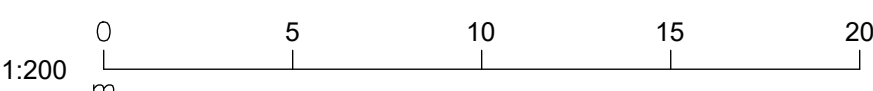

Revisions	Date
P01 Preliminary Issue	24.03.26
P02 Additional Sections Added	25.03.26

Project:
Residential Development
at Lumb Lane Nurseries
Lumb Lane
Almondbury
for North Park Homes Ltd
Site Sections

Purpose of issue: PLANNING CONDITIONS

Drawn DRH
Date March 2026
Scales Sections 1:200, Site plan 1:500 @ A2
Drawing No. 2524 - 0403 - P02