




Only figured dimensions should be used.
 Scaled dimensions should be checked with the Architect.
 This drawing together with the design, is the property and copyright
 of the Architect and must not be reproduced without written
 permission

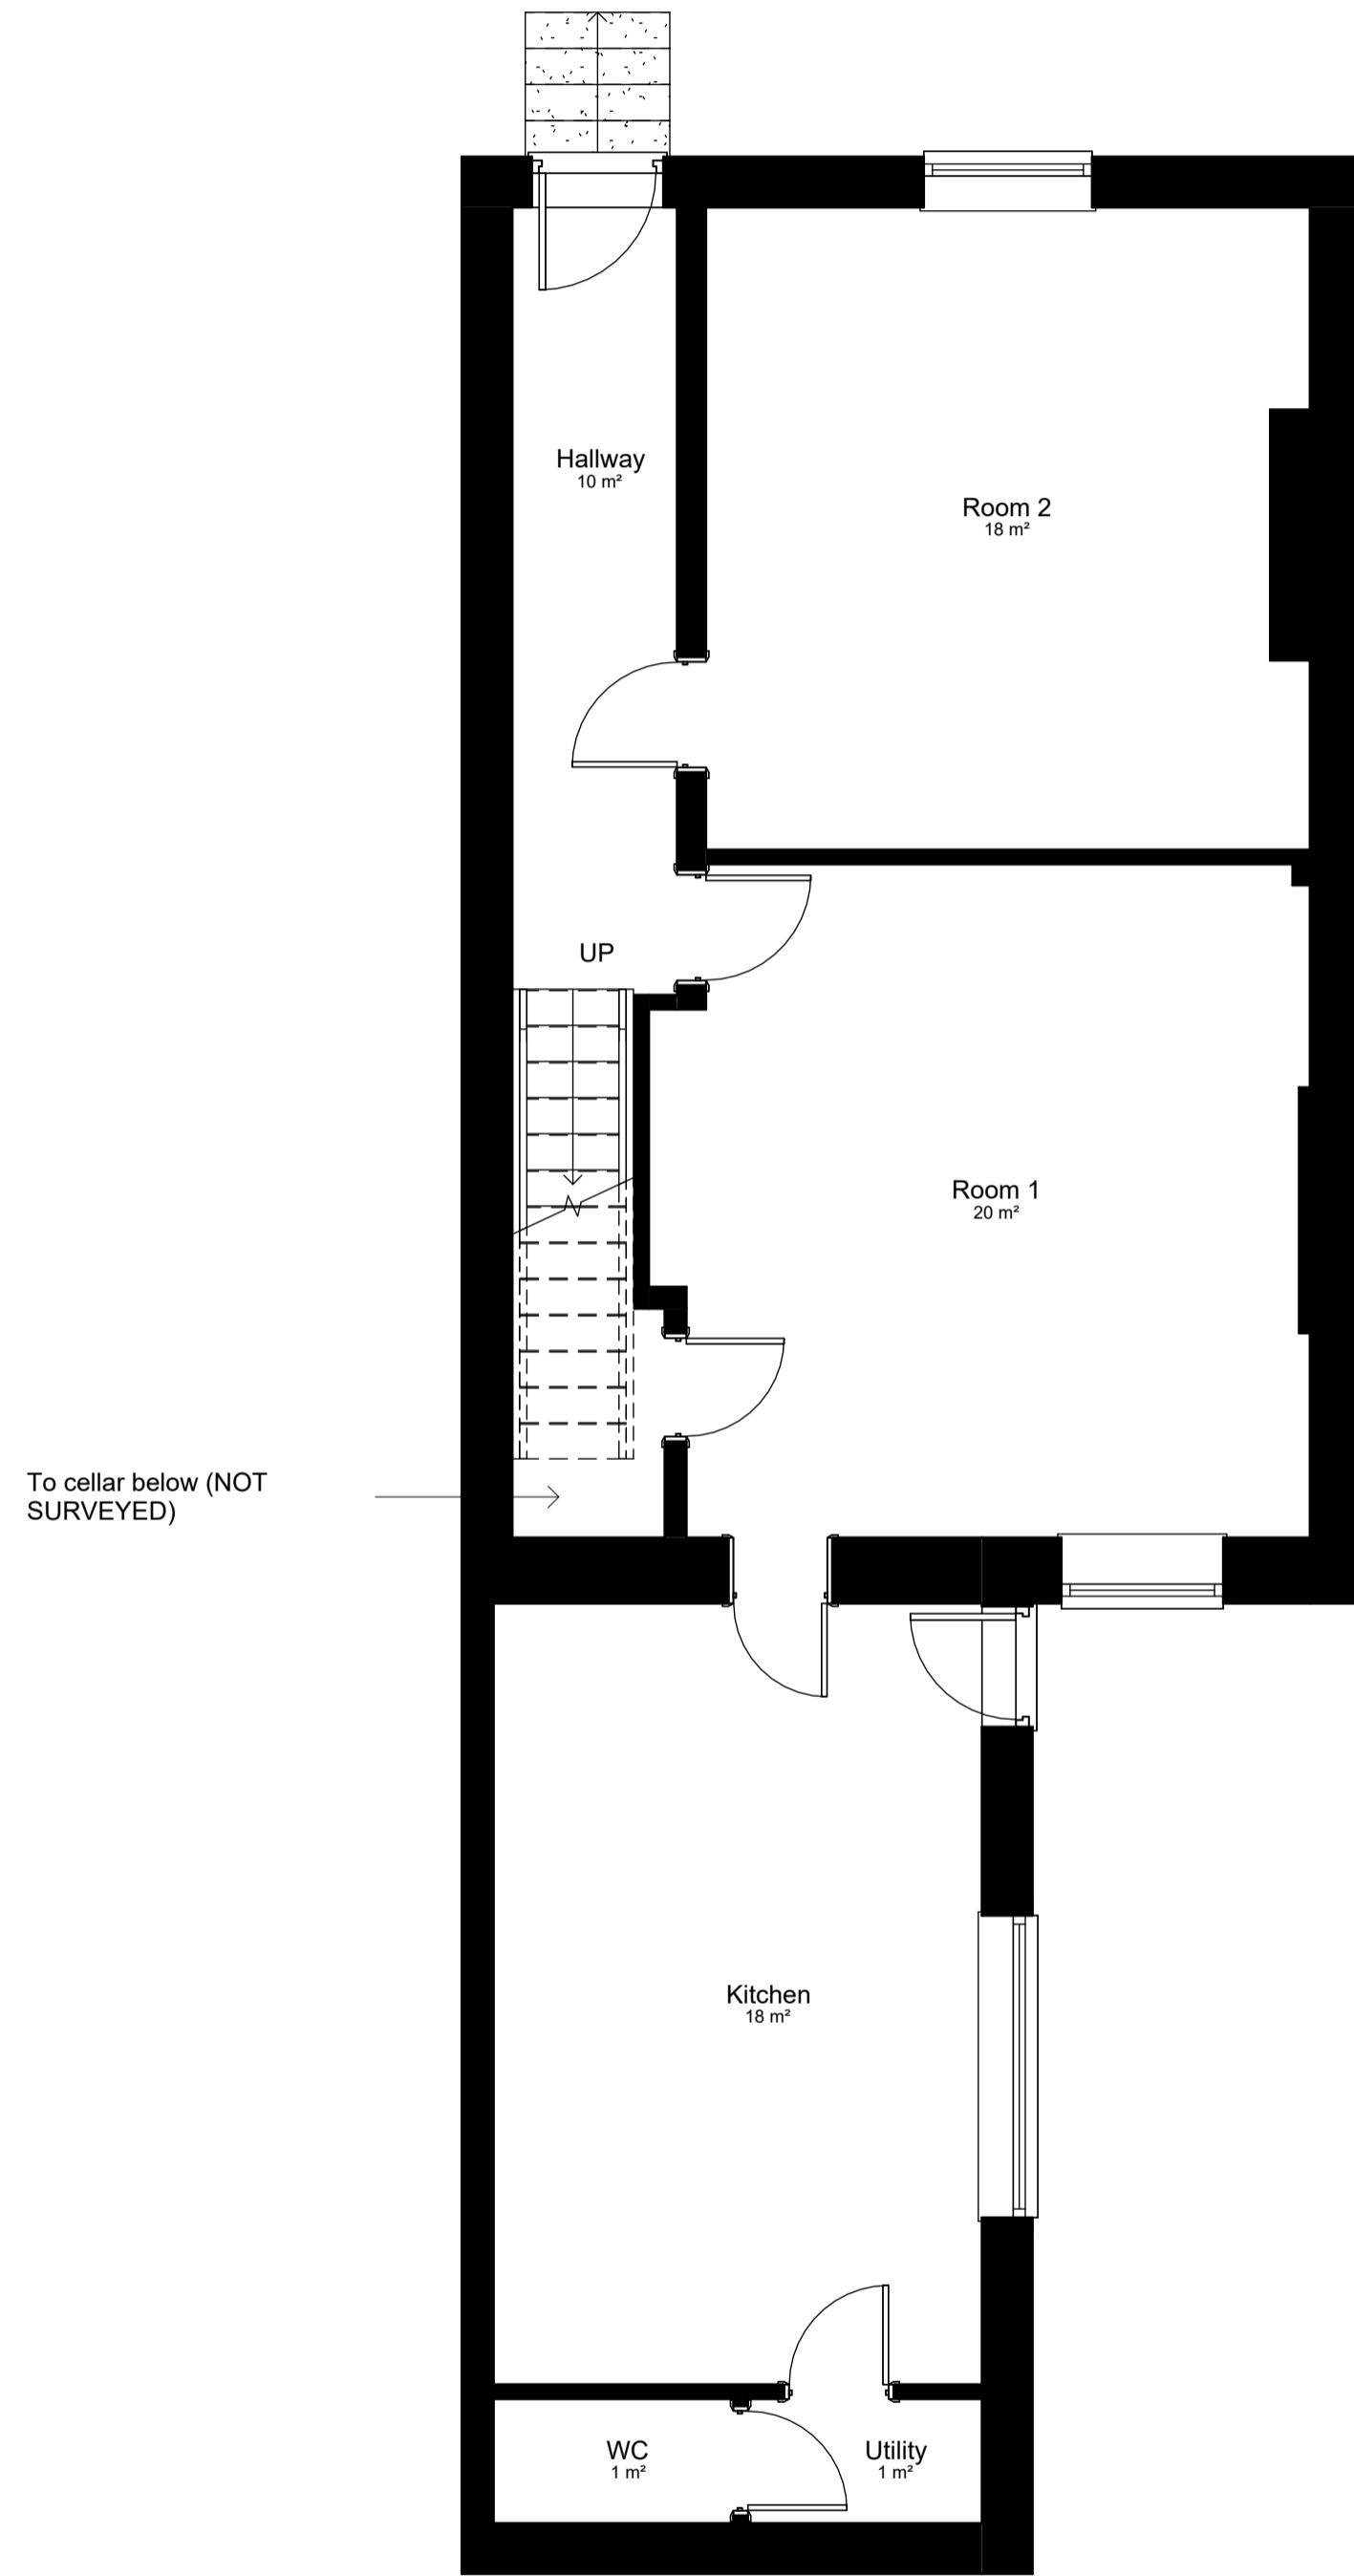

1 Existing Ground Floor
1 : 50

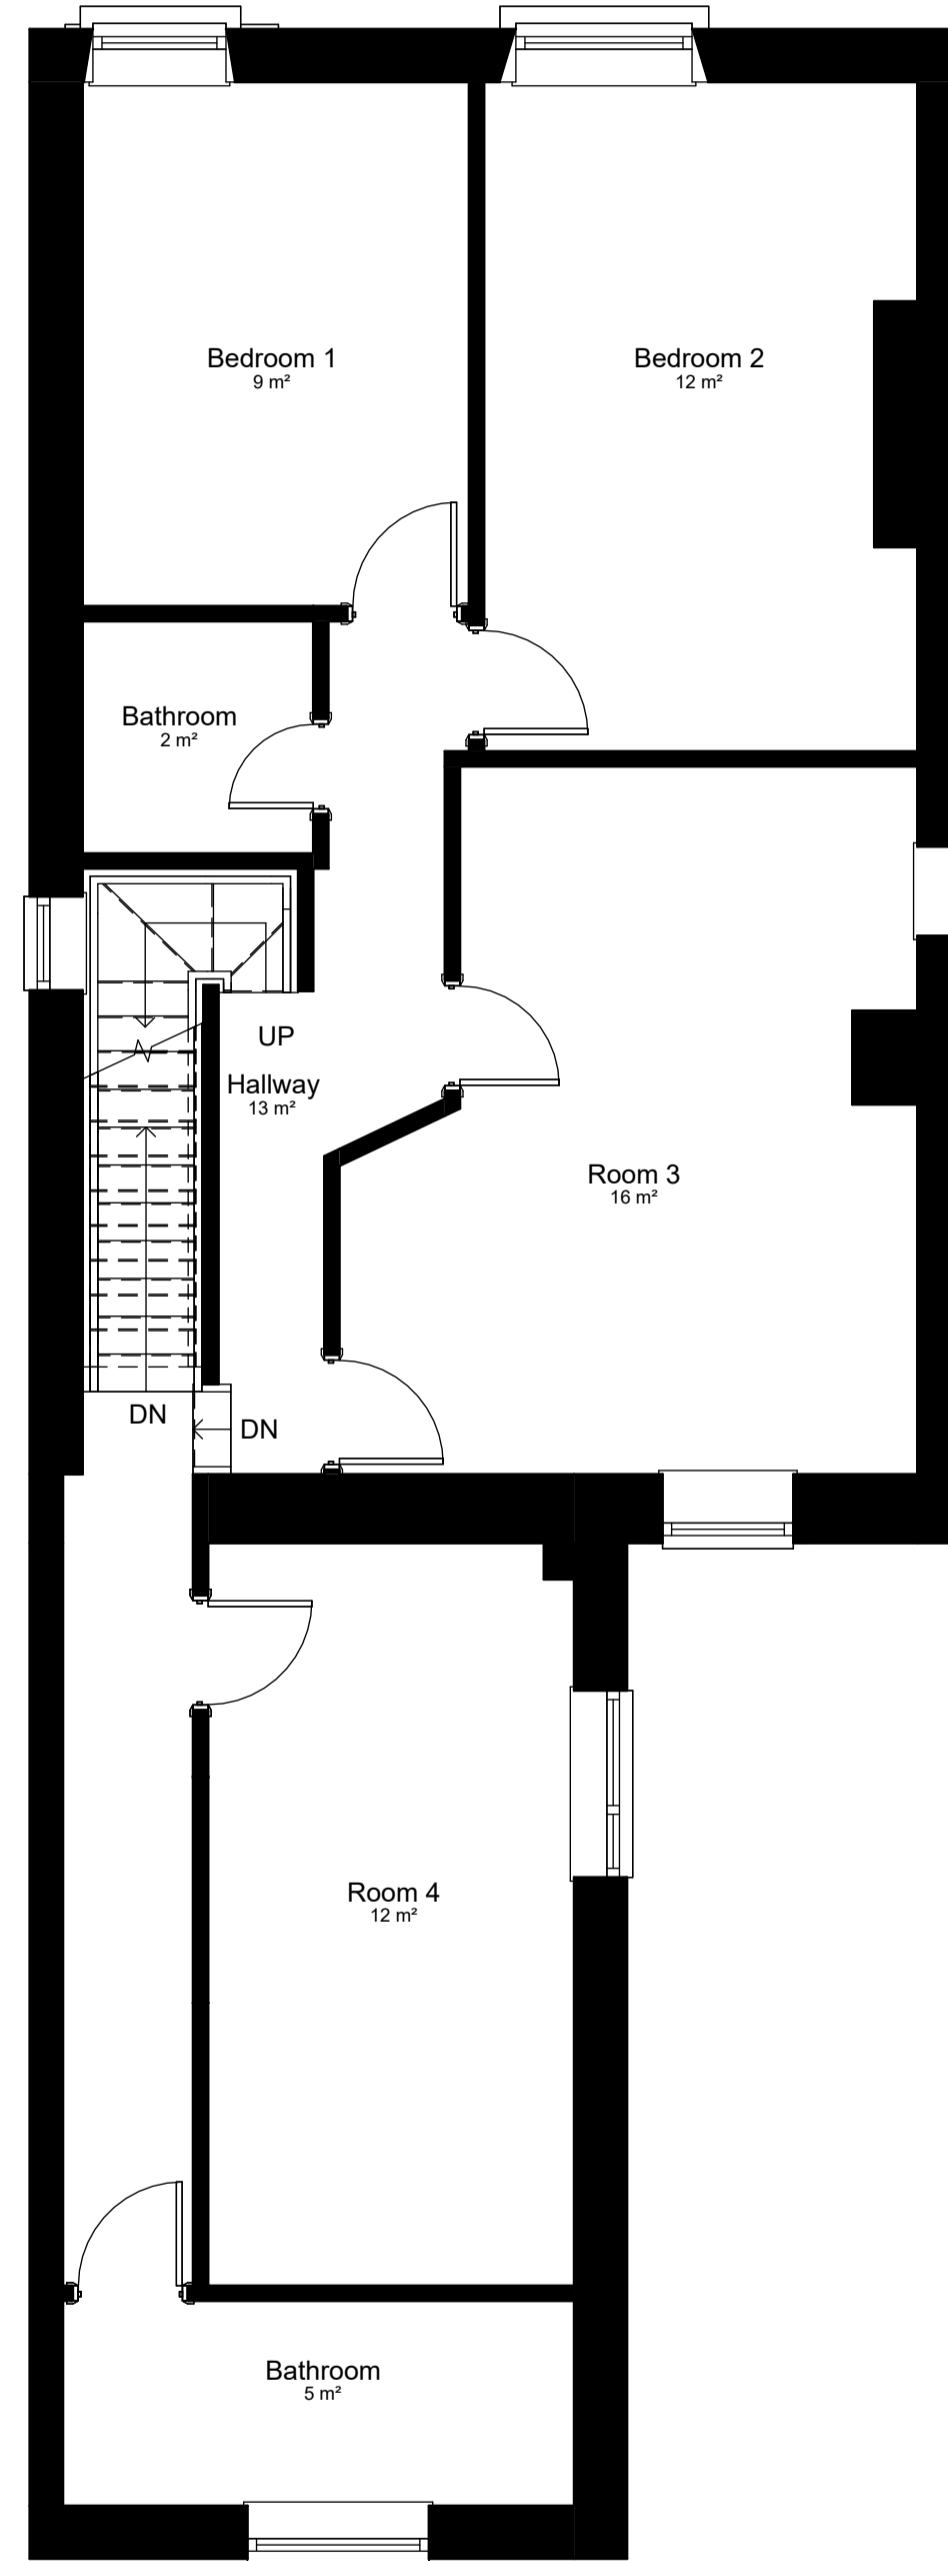

2 Existing First Floor
1 : 50

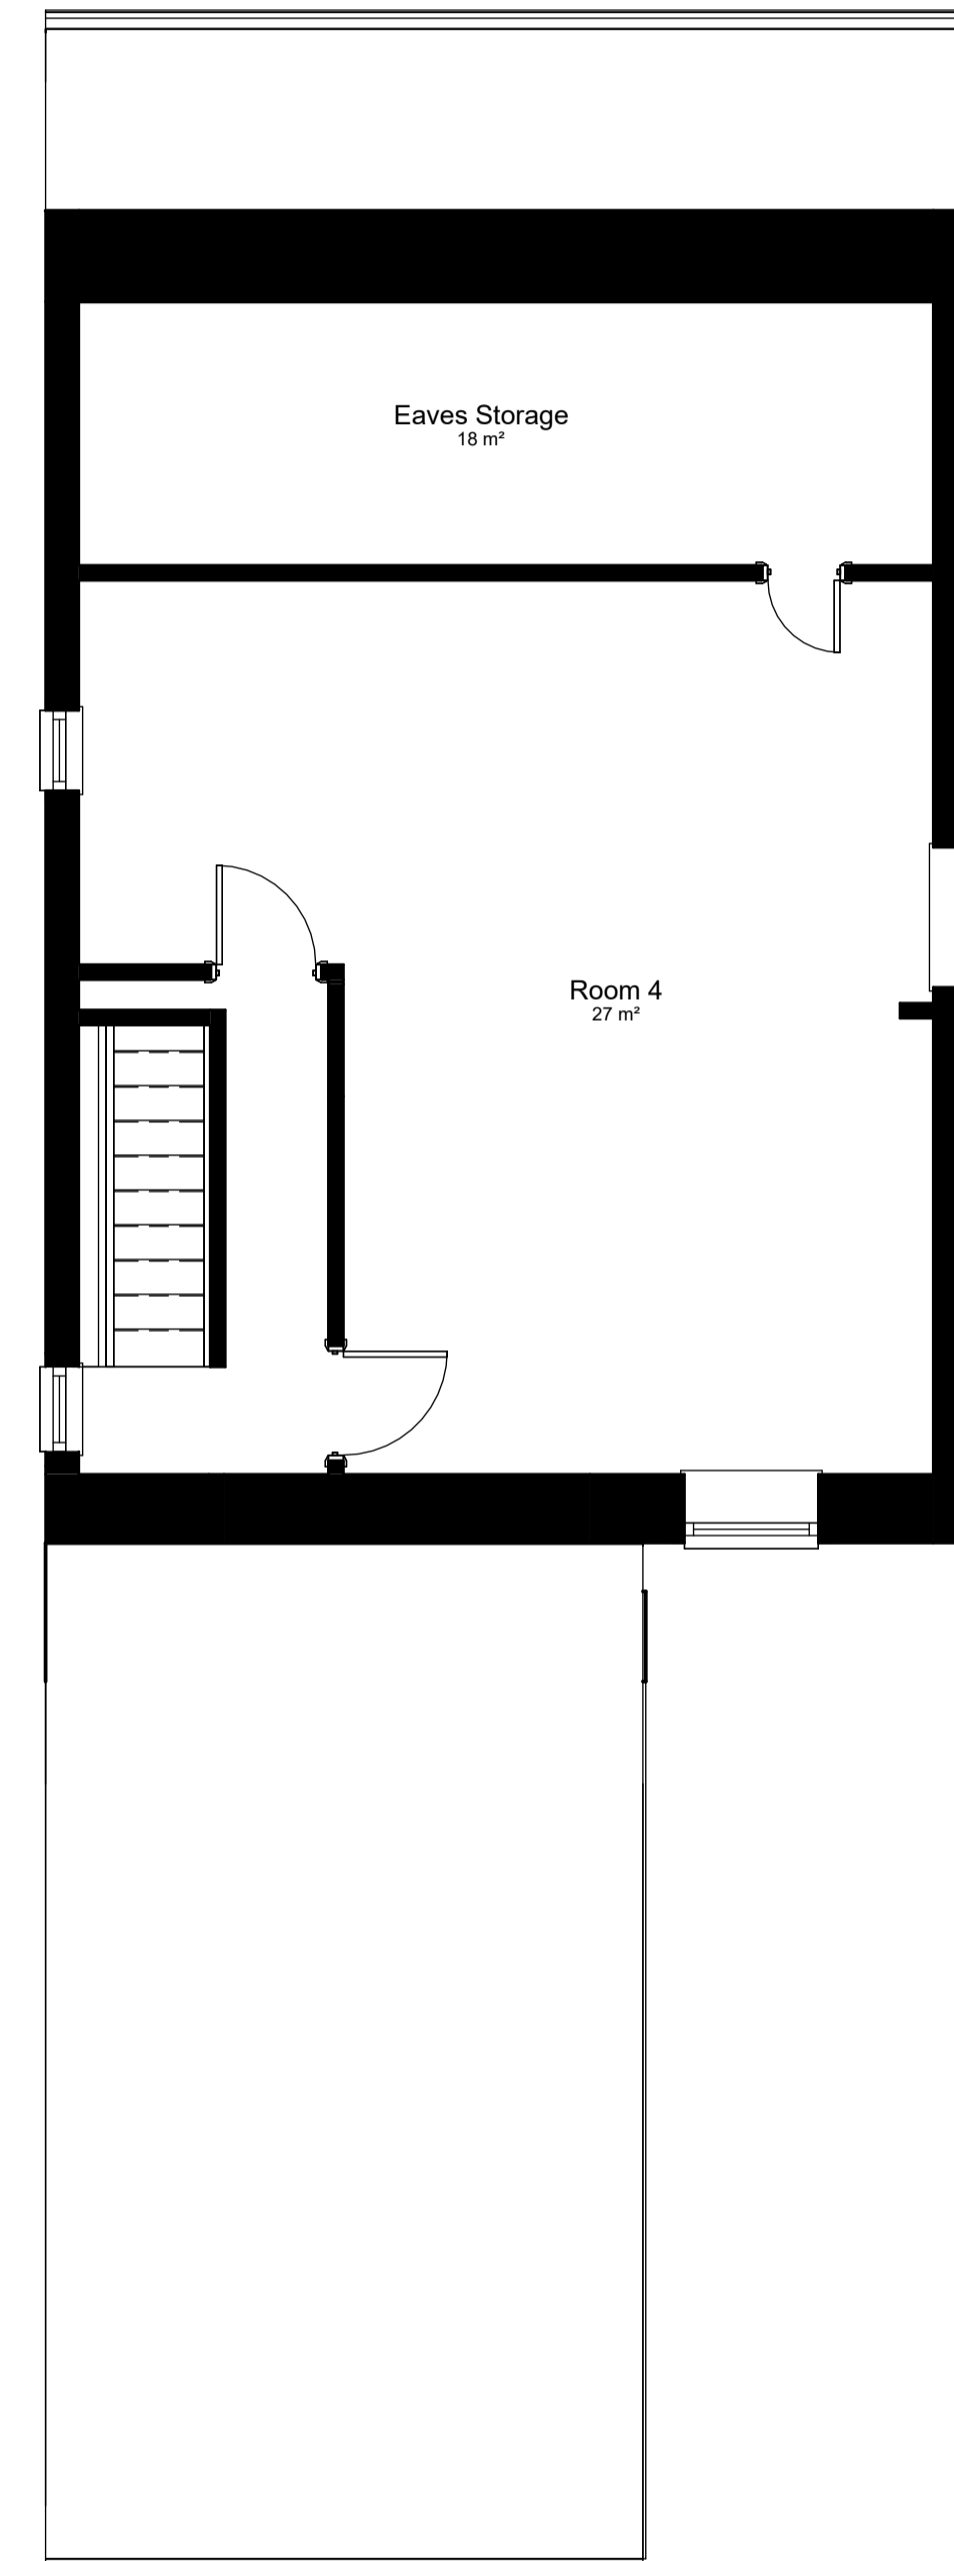

3 Existing Second Floor
1 : 50

| rev | description | drawn | auth | date |
|---|------------------------------|-----------------------|----------------------------|------|
| DO NOT SCALE OFF THIS DRAWING | | | | |
| ACUMEN Designers & Architects | | | | |
| <small>acumenarchitects.co.uk 01484 546 000 Headrow House, Old Leeds Road, Huddersfield, Huddersfield HD1 1SG</small> | | | | |
| Client PEAR ORCHARD PROPERTY | | | | |
| Project 9 BOW STREET, HUDDERSFIELD, HD1 4BJ | | | | |
| Project No 2972 | Drawing No (100)01 | Rev | | |
| Description EXISTING FLOOR PLANS | | | | |
| Scale 1 : 50 @ A1 | Date Drawn FEB 26 | Drawn By GH | Authorised By JC | |
| Purpose of Issue <input type="checkbox"/> Planning <input type="checkbox"/> Building Regs <input type="checkbox"/> Tender <input type="checkbox"/> Construction <input type="checkbox"/> Comment <input checked="" type="checkbox"/> Info <input type="checkbox"/> | | | | |