




1. | L00 - Music Existing  
1 : 50

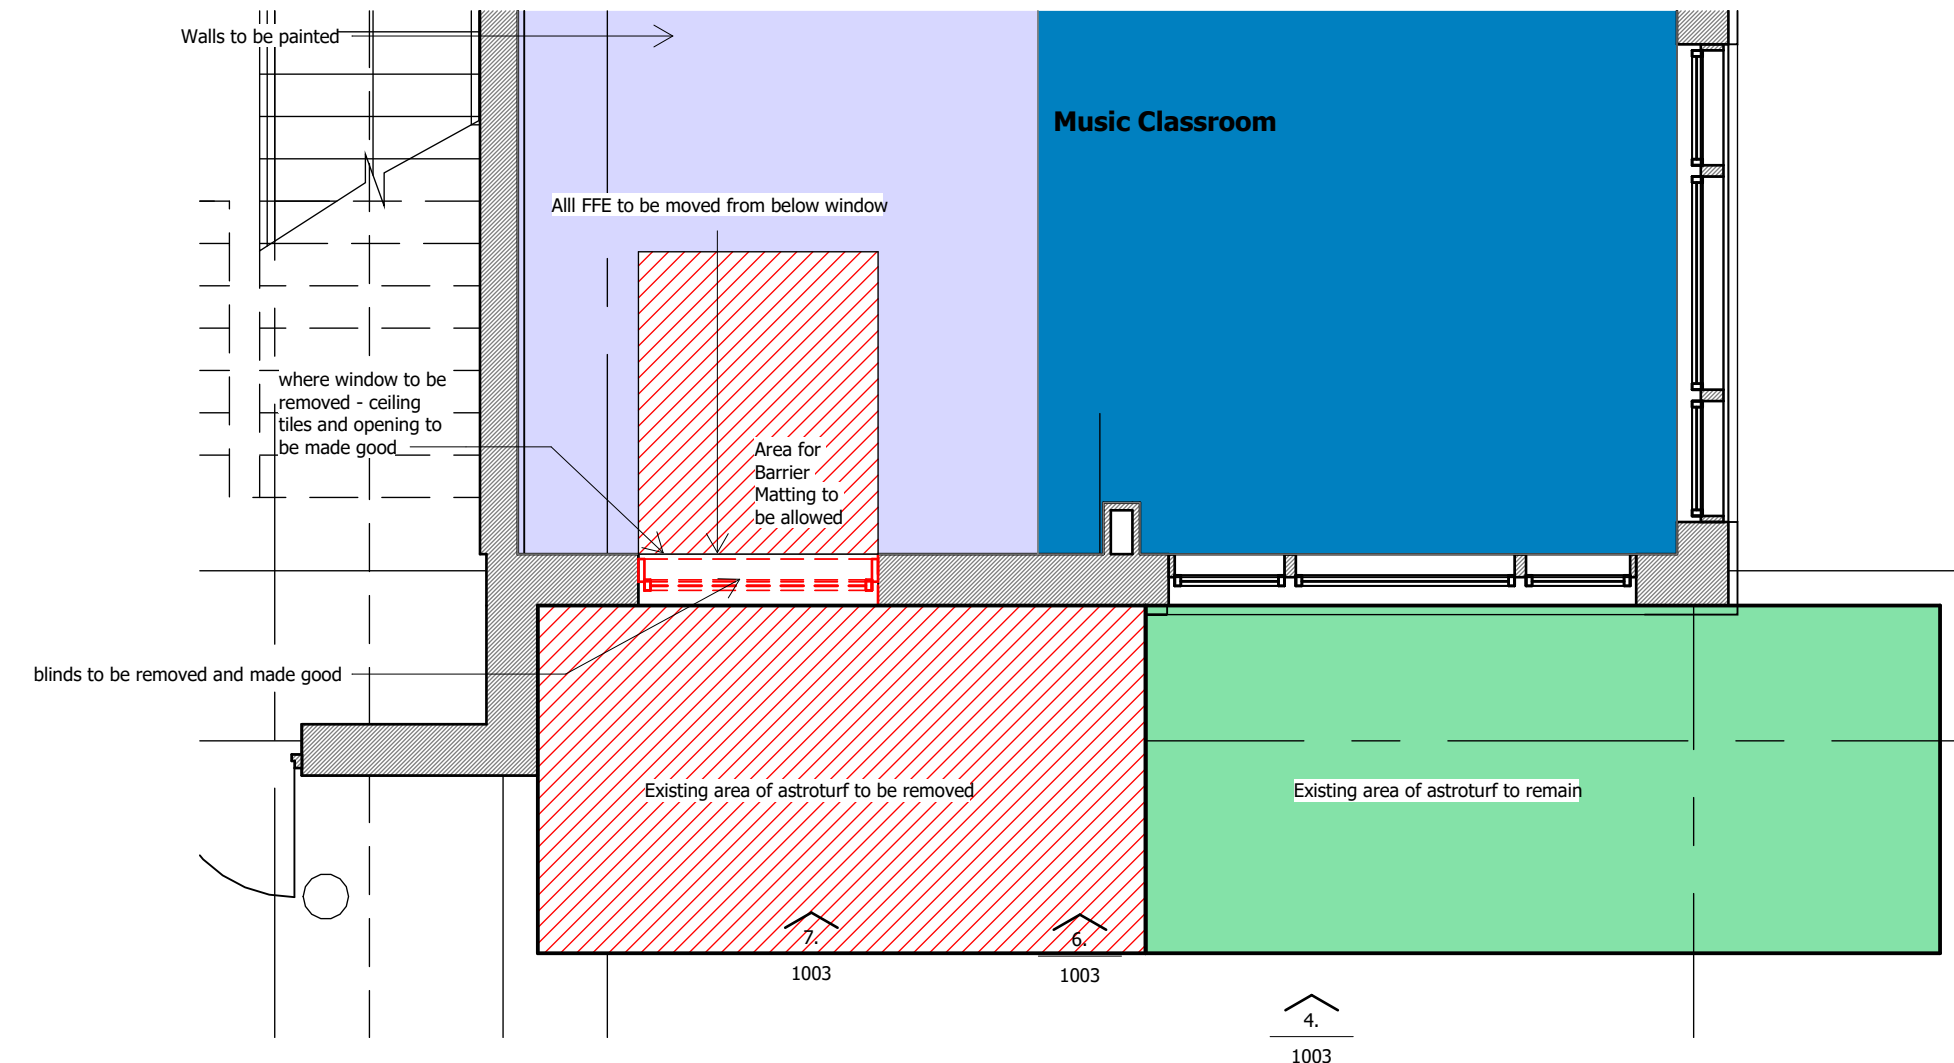


3. | L00 - Music Demolition  
1 : 50

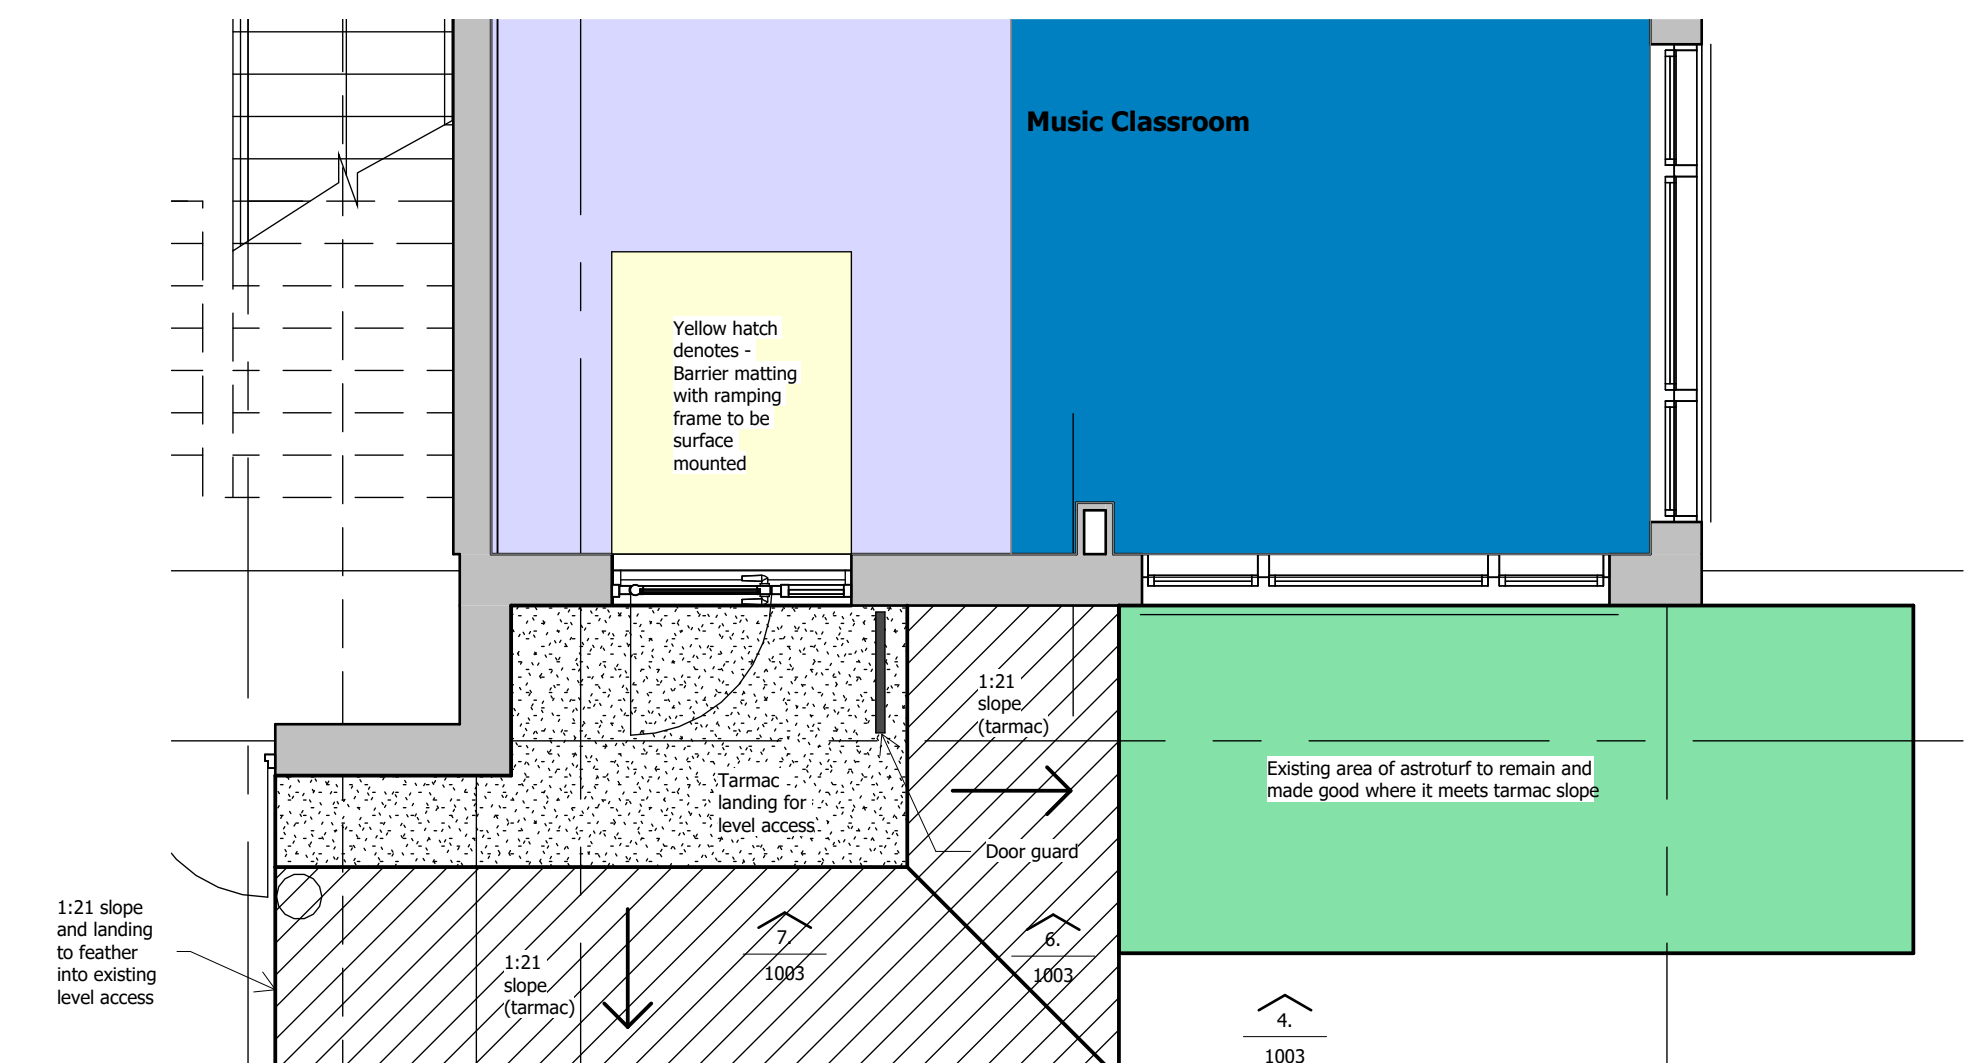


5. | L00 - Music Proposed  
1 : 50

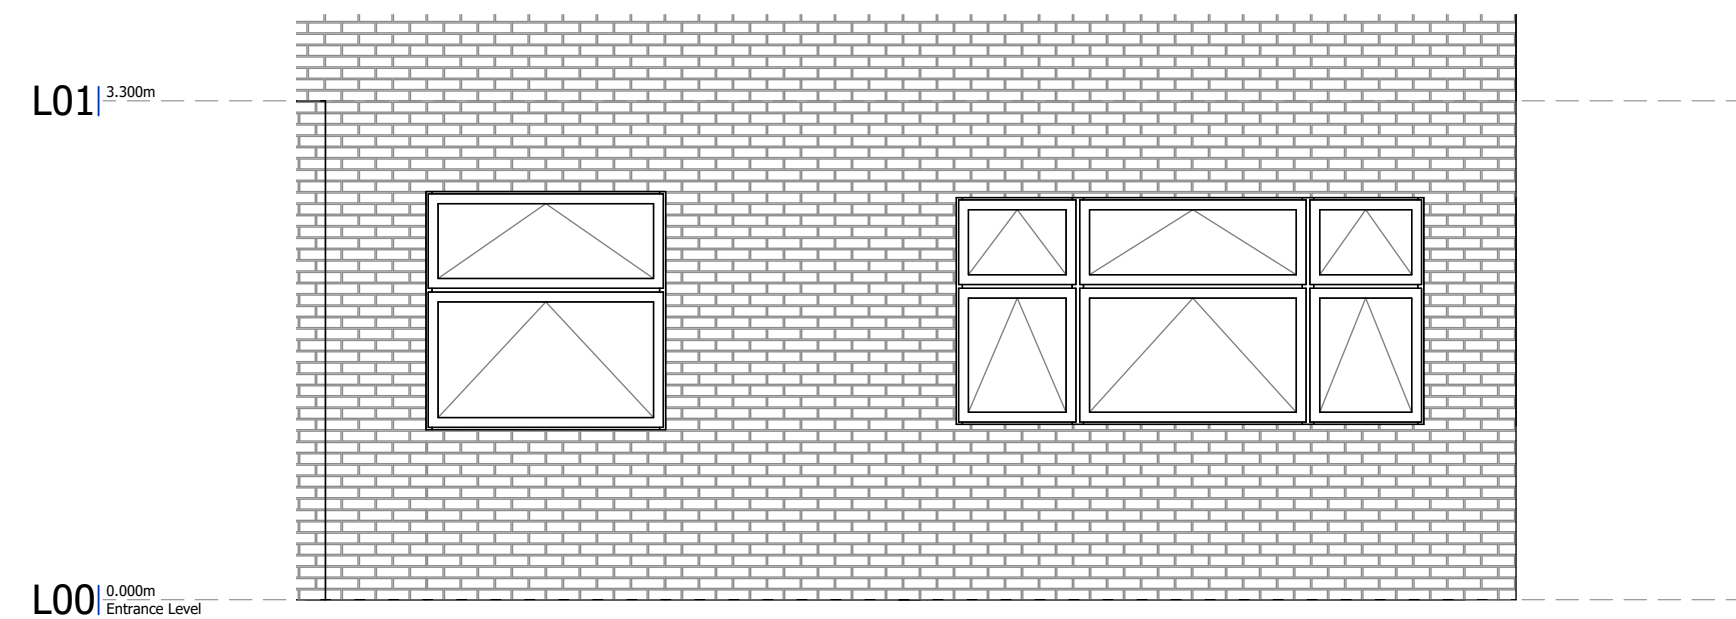


2. | L00 Music Room Existing Elevation  
1 : 50

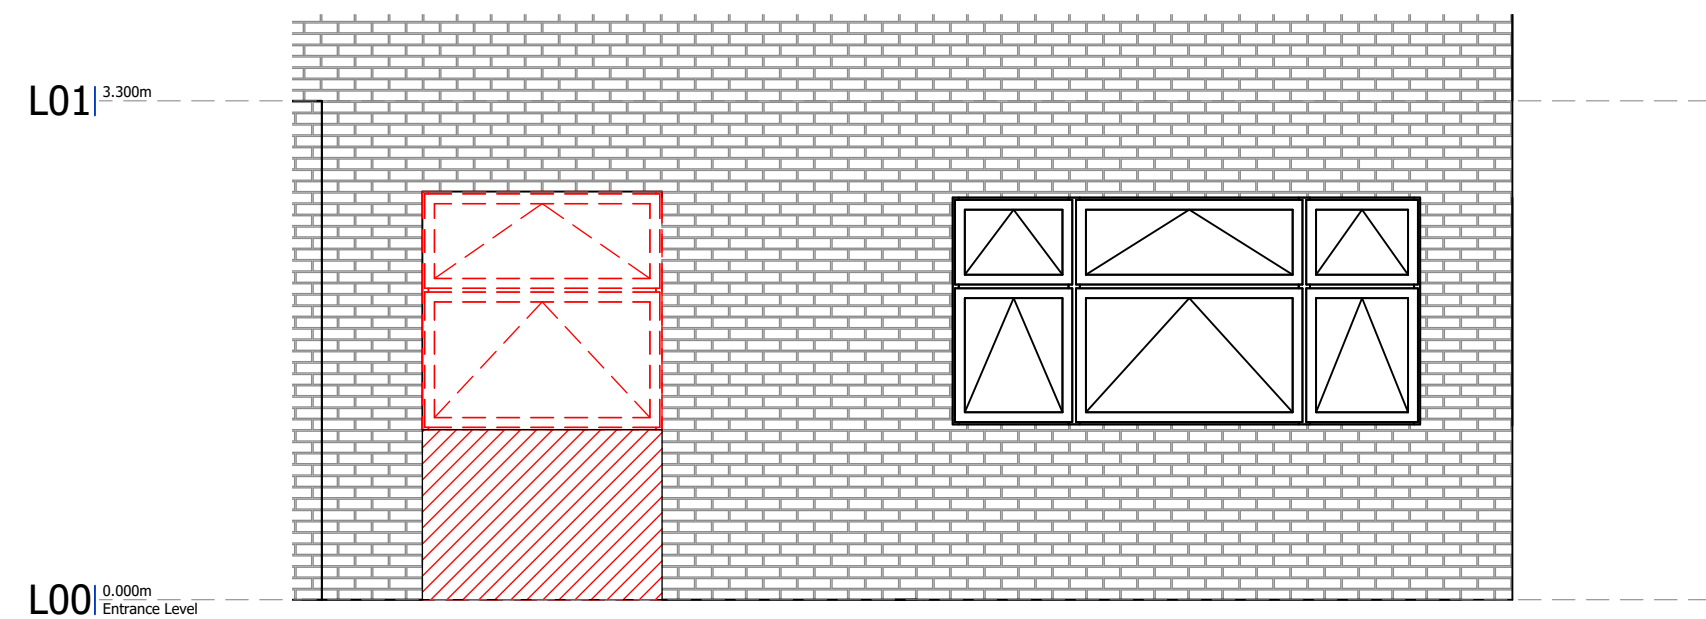


4. | L00 Music Room Demolition Elevation  
1 : 50

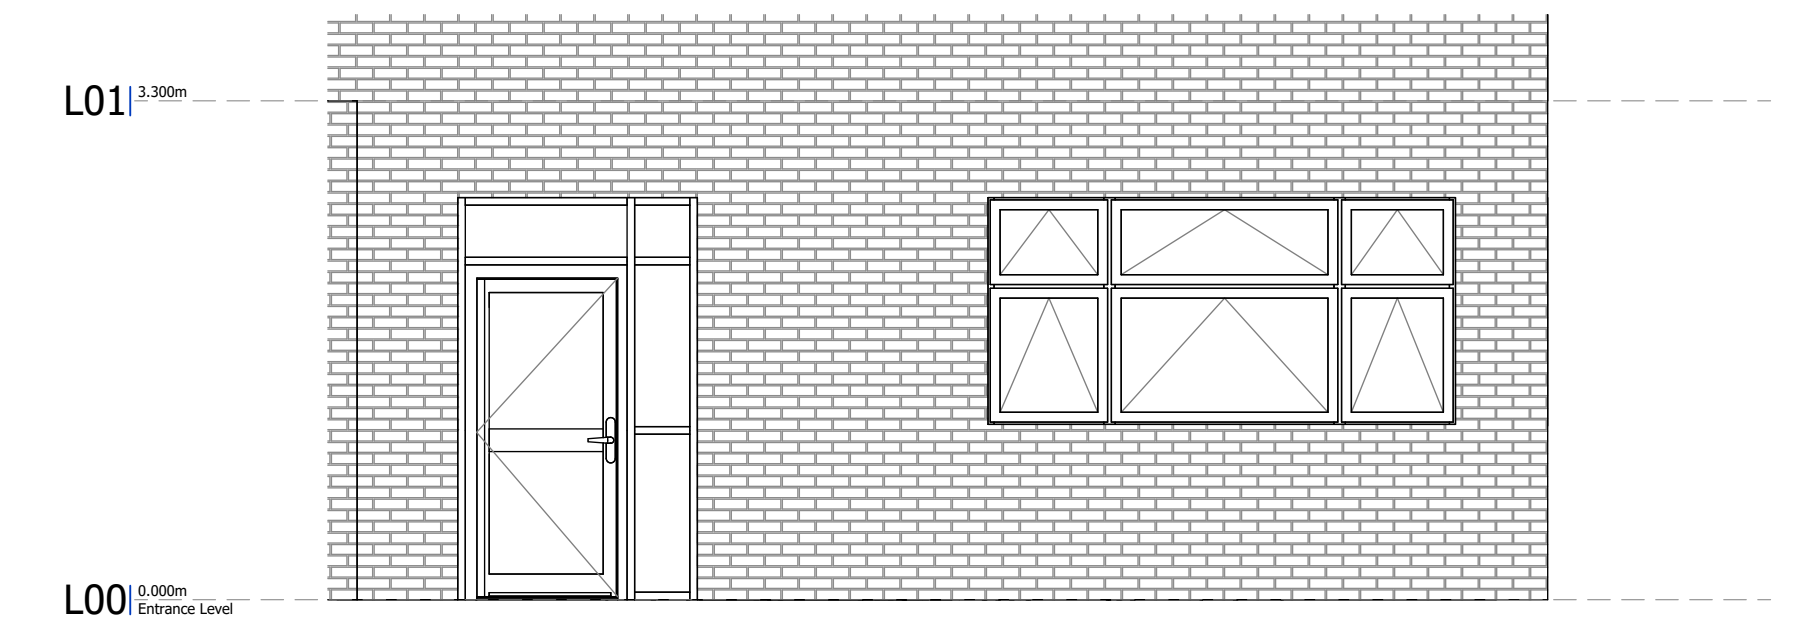

6. | L00 Music Room Proposed Elevation  
1 : 50

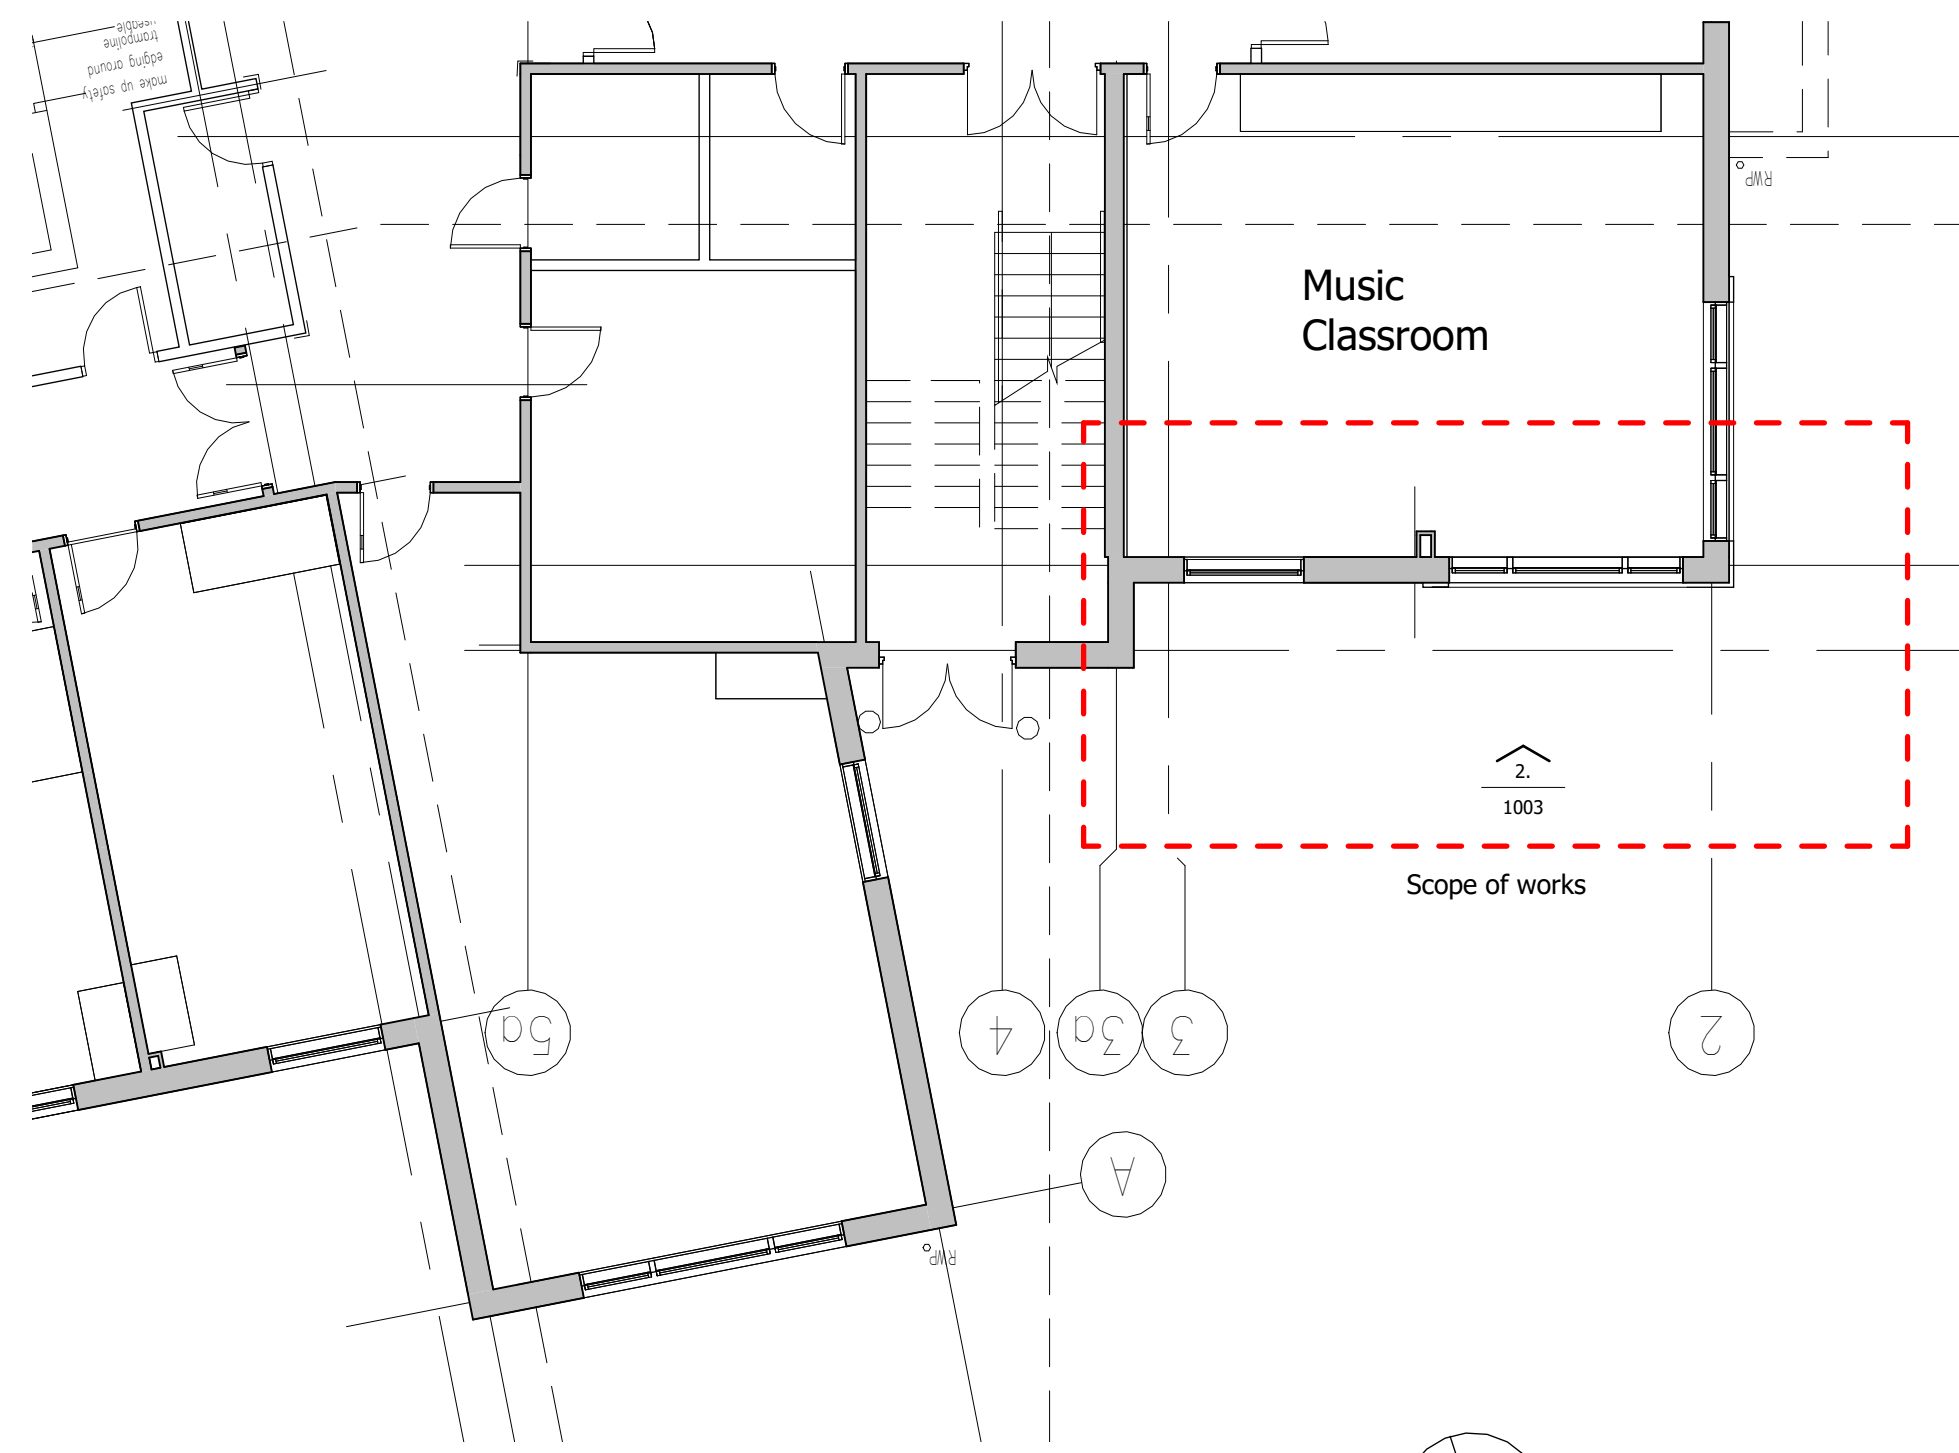


8 | Floor Plan : L00 - Music Existing Key Plan  
1 : 100

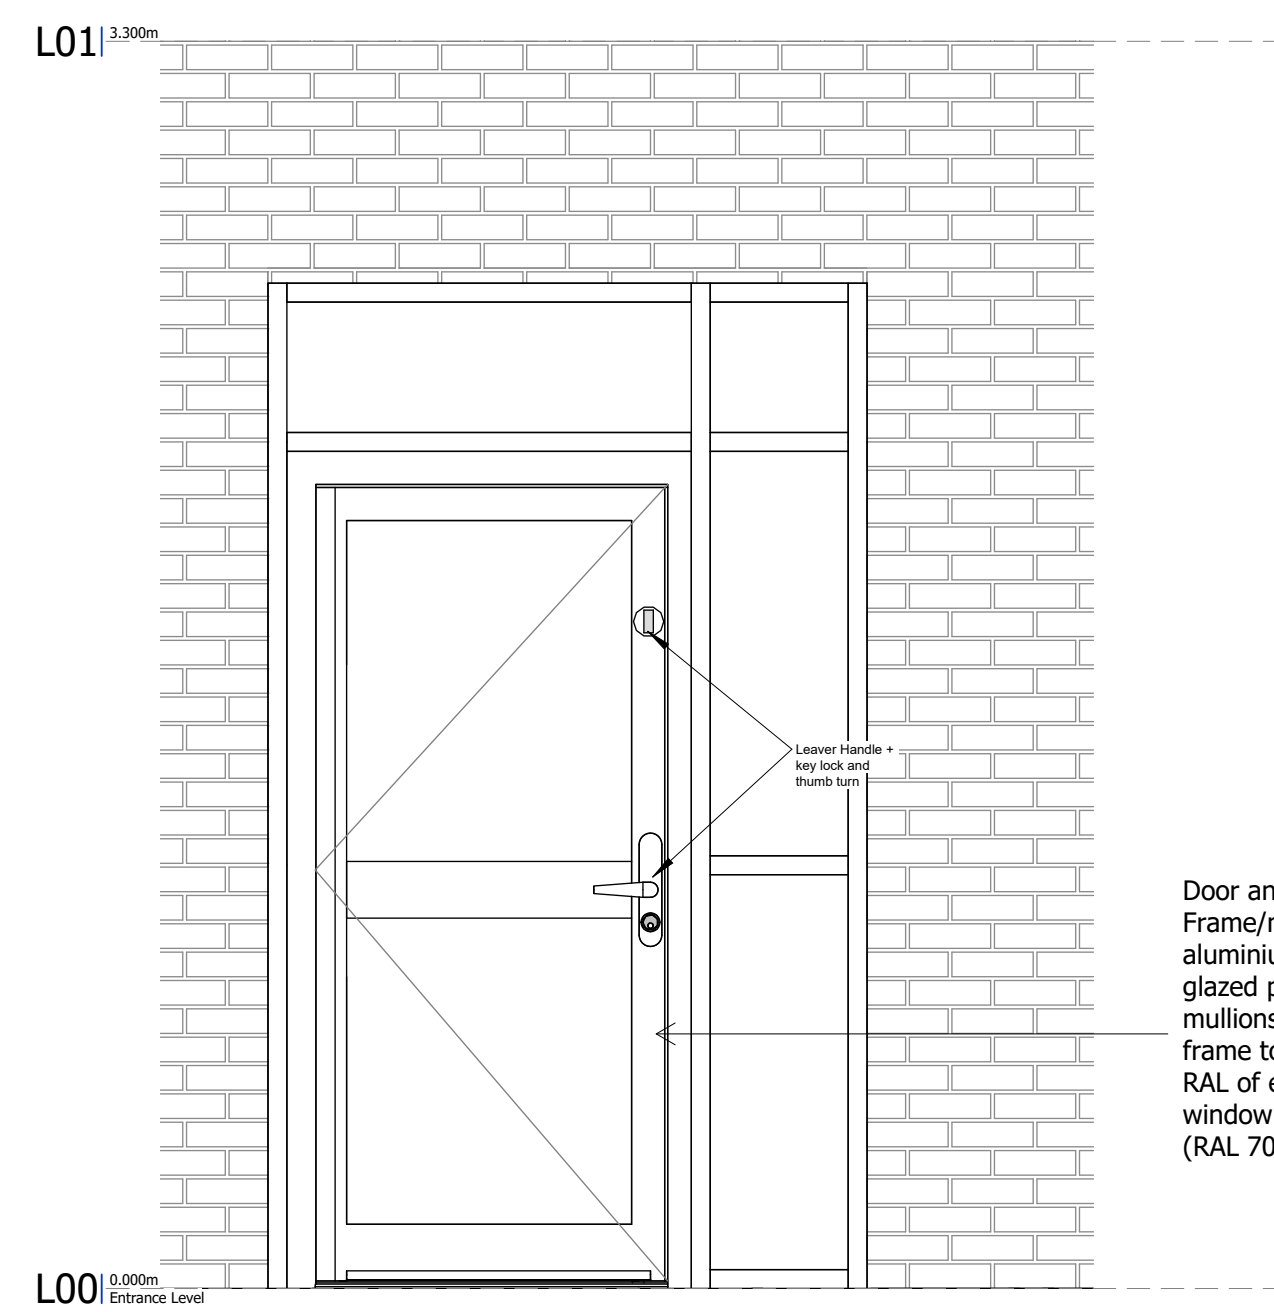

7. | L00 Music Room Proposed Door Elevation  
1 : 20

\* subject to achieving clear width on door

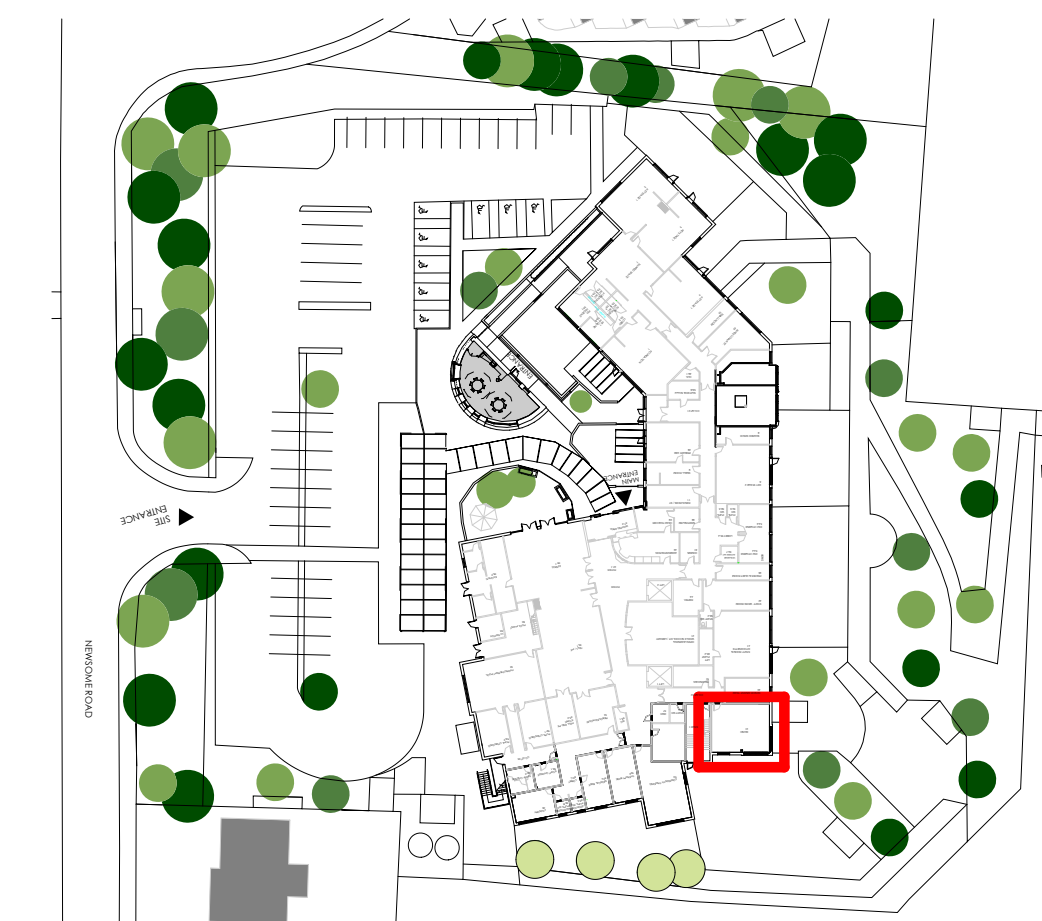

Site Key Plan



Red dash denotes area of works

Rev:	Date:	Drawn:	Checked:	Description:
PL				Planning


**Castle Hill School**  
Music Room Door Alteration Proposal

Location:  
Newsome Road S,  
Newsome, Huddersfield,  
HD4 6JL  
Client:  
Pinnacle

UPRN	Originator	Zone	Level	Type	Rate	Series/Number	Revision:
CASHL-WBA-BA-00-D-A-1003							P01
Date:	Drawn:	Checked:	Scale:	Int. Job No:			
04/03/26	CB	RC	As indicated	3916-17			

**WATSON BATTY ARCHITECTS**

Shires House, Shires Road  
Guiseley, Leeds LS20 8EU  
Leeds | Loughborough  
T: 01943 876 665  
E: enquiries@watsonbatty.com  
W: www.watsonbatty.com

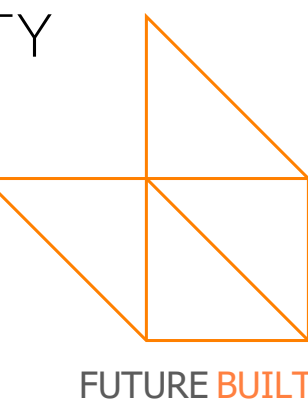

FUTURE BUILT

Note: Do not Scale from this drawing. All dimensions to be checked on site