

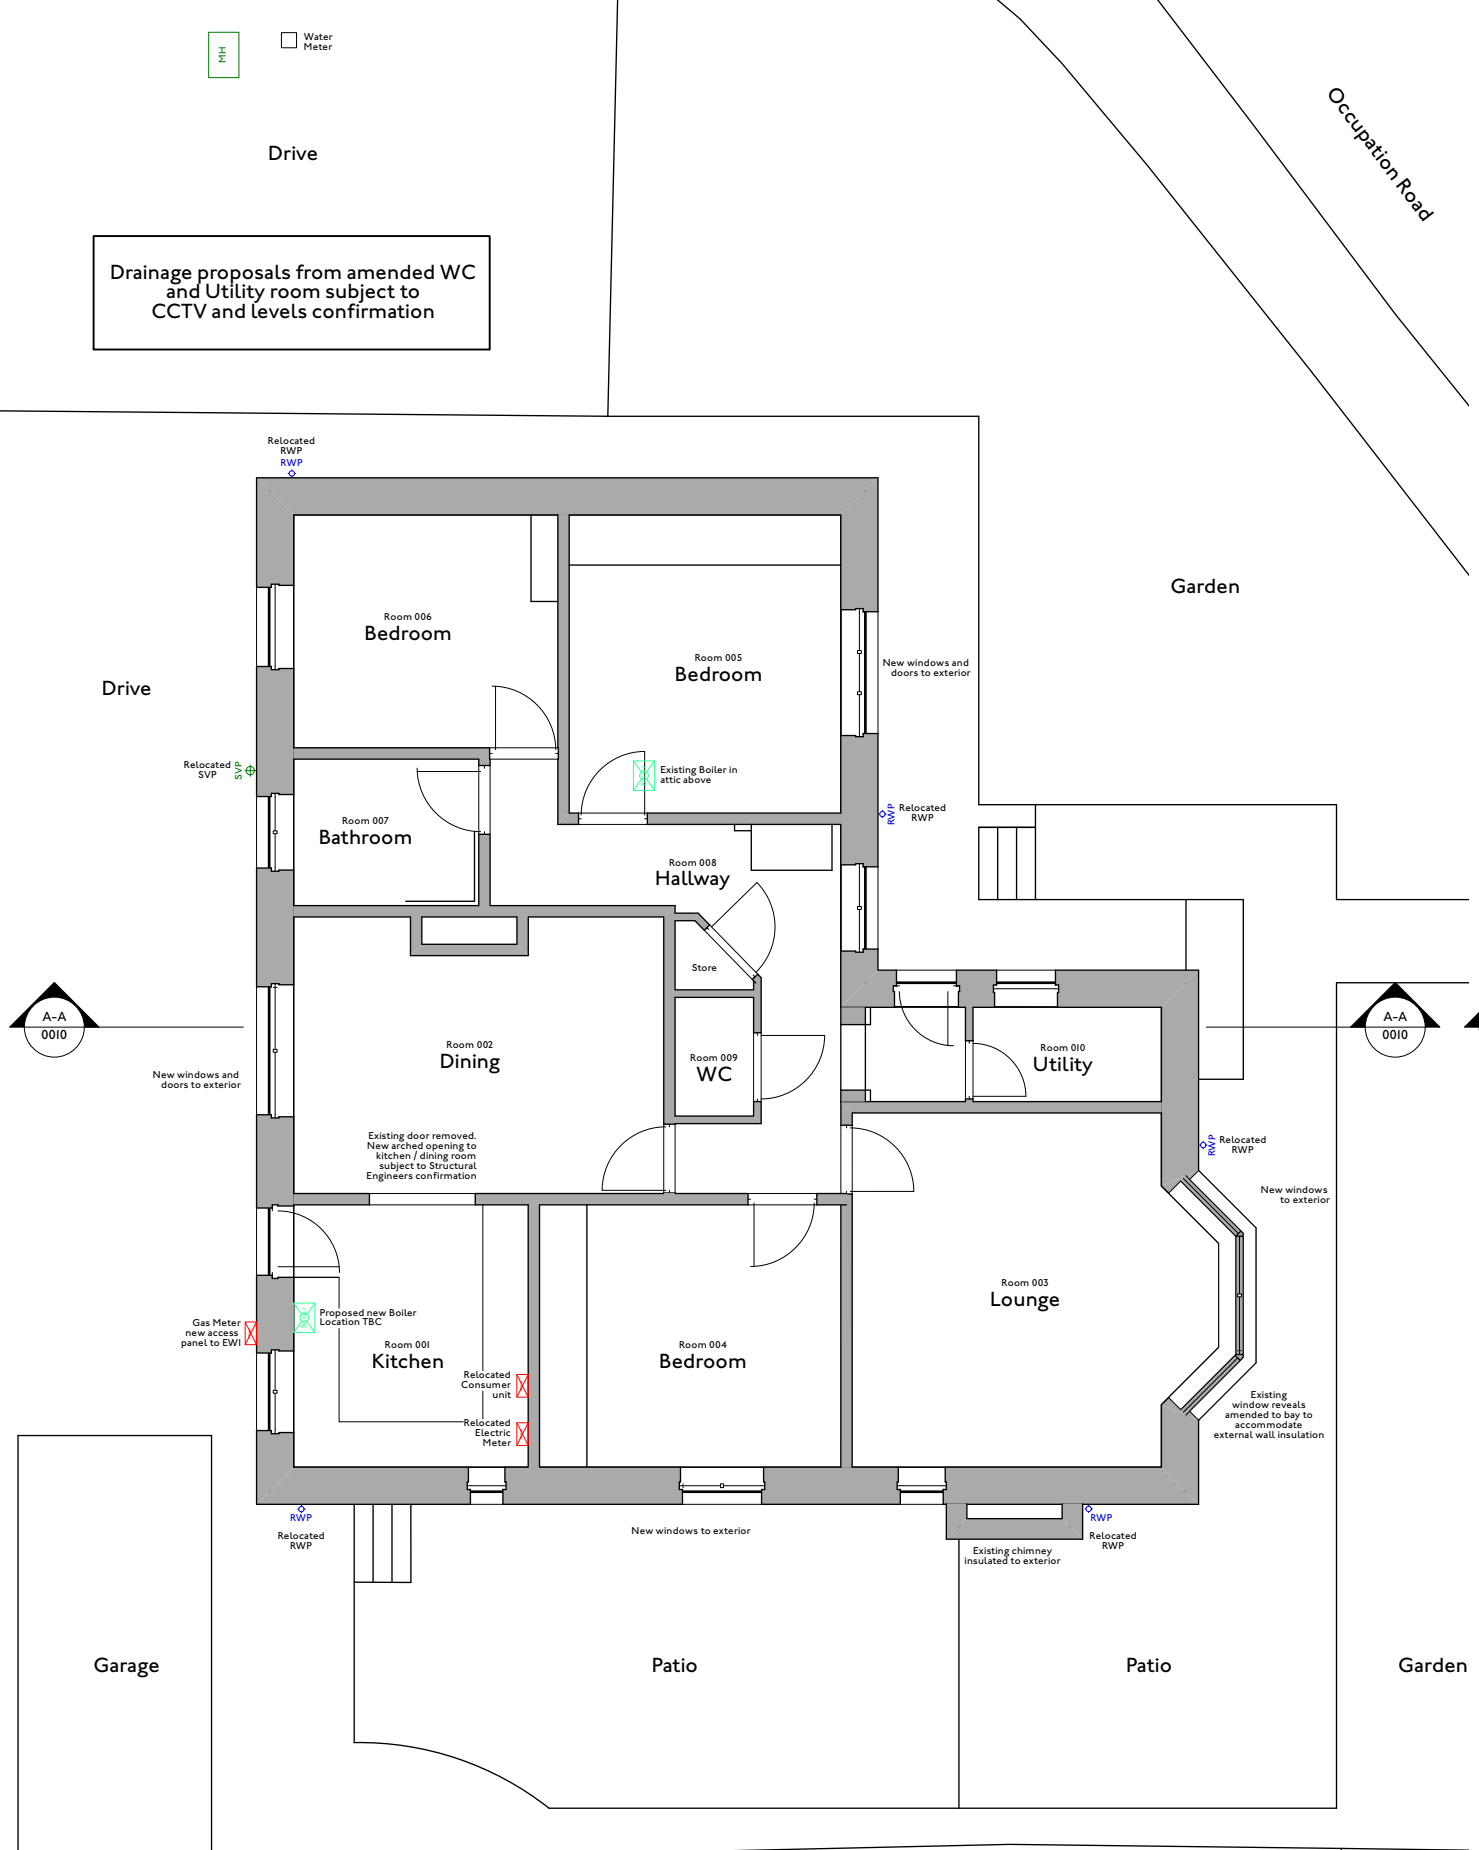


Drainage proposals from amended WC and Utility room subject to CCTV and levels confirmation

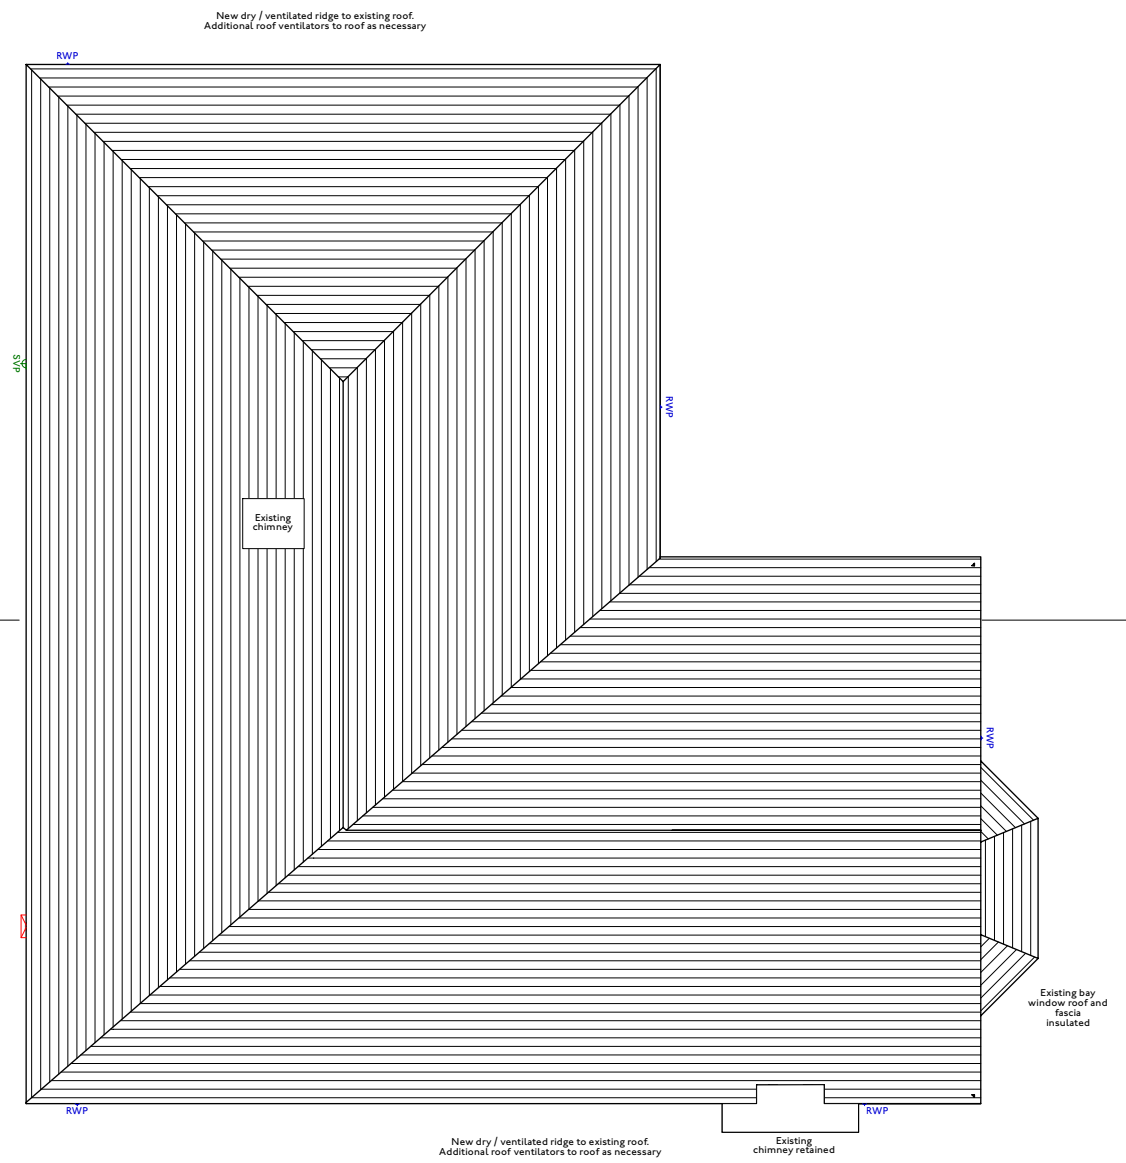

1:100
1 Ground Floor Plan

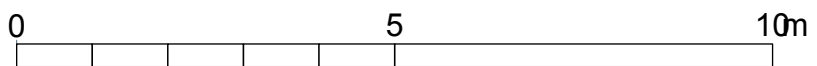

1:100
2 Roof Plan



Parkhead House, Carver Street, Sheffield, S1 4FS
0114 442 0123
hemarchitects.co.uk
hello@hemarchitects.co.uk

Scale @ A3: 1:100
Purpose: For Information
Status: S2 Revision: P2
Drawn: TAH Checked: SG

P2 13/3/26 TAH
PI 2/3/26 TAH
Occupation Road
Proposed Floor Plans
Client: Barbara Butler
Drawing No: H2603-HEM-00-ZZ-DR-A-00103
Planning Issue
Preliminary issue