




Important notice:
Do not scale off this drawing.
Critical dimensions should be checked on site prior to works commencing.
Dimensional conflicts should be brought to the company's attention as soon as they become apparent. Failure to do so could render the contractor liable for subsequent consequential losses.

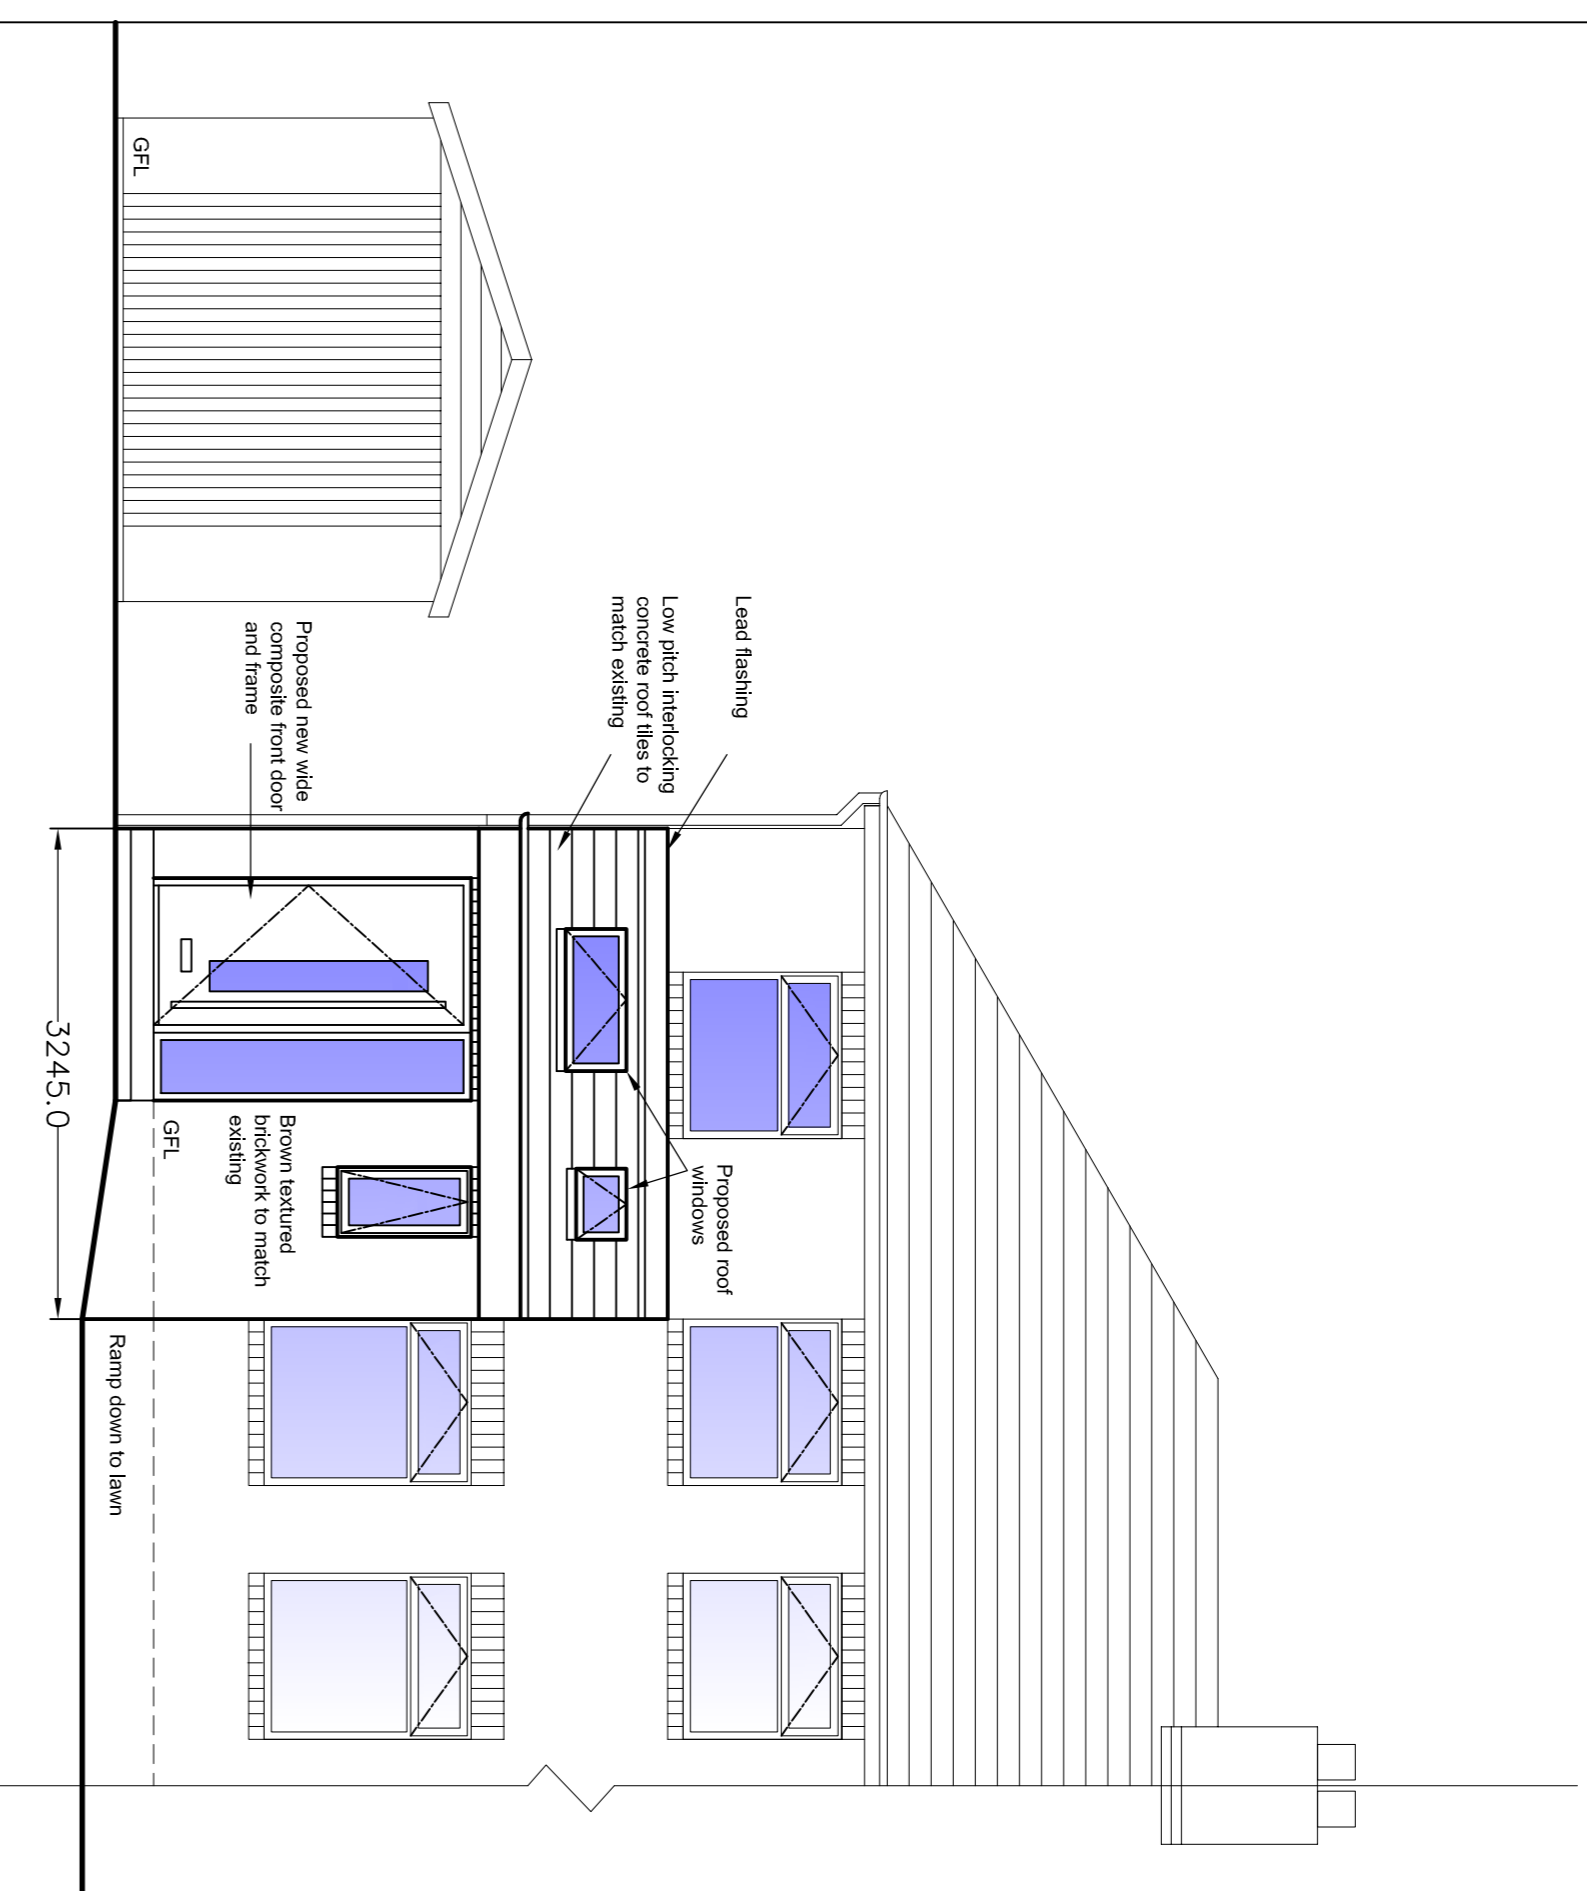


PROPOSED SOUTH EAST ELEVATION 1:50

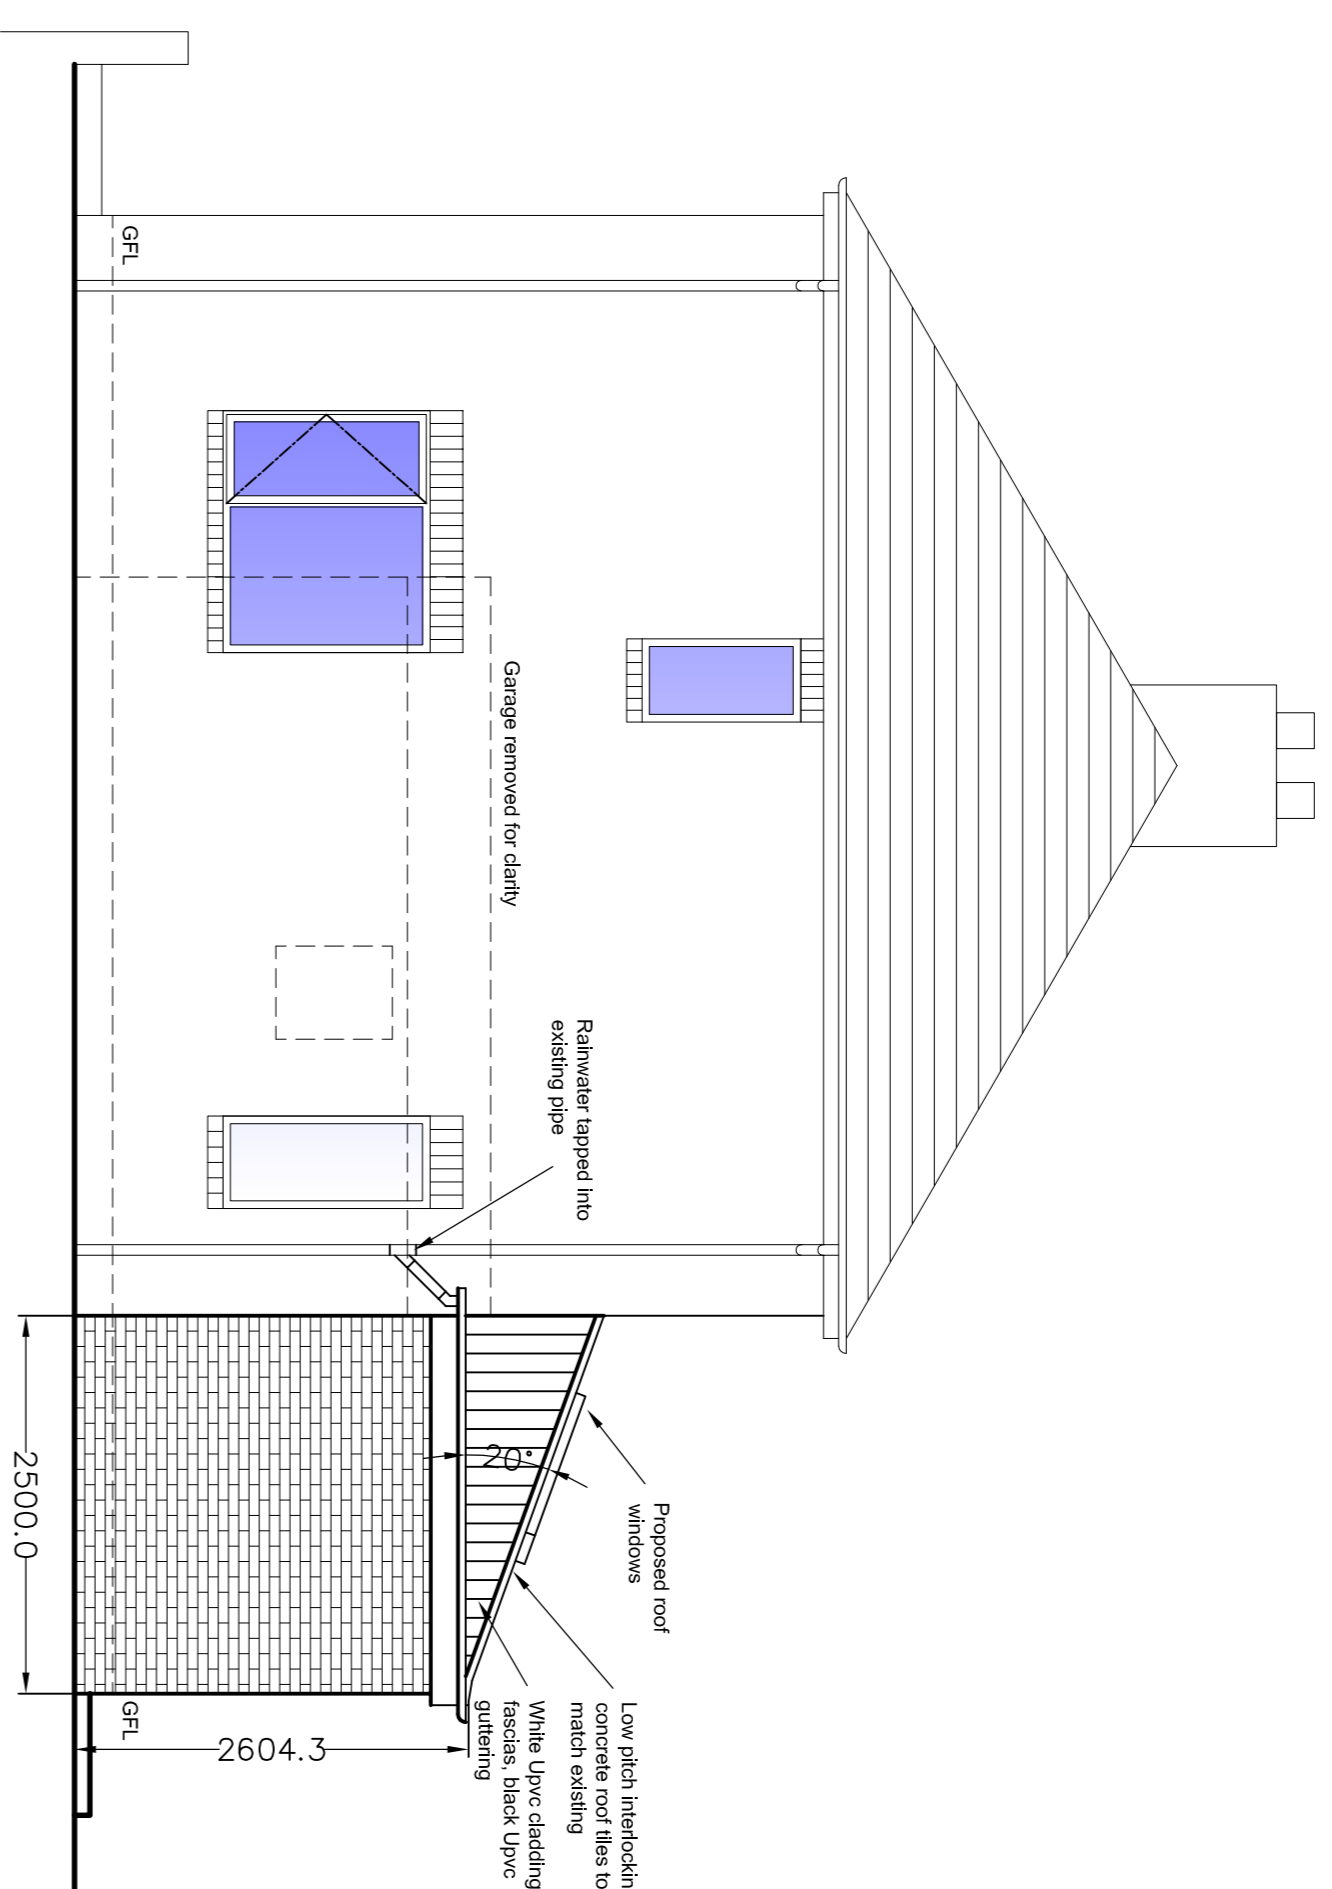

PROPOSED NORTH EAST ELEVATION 1:50

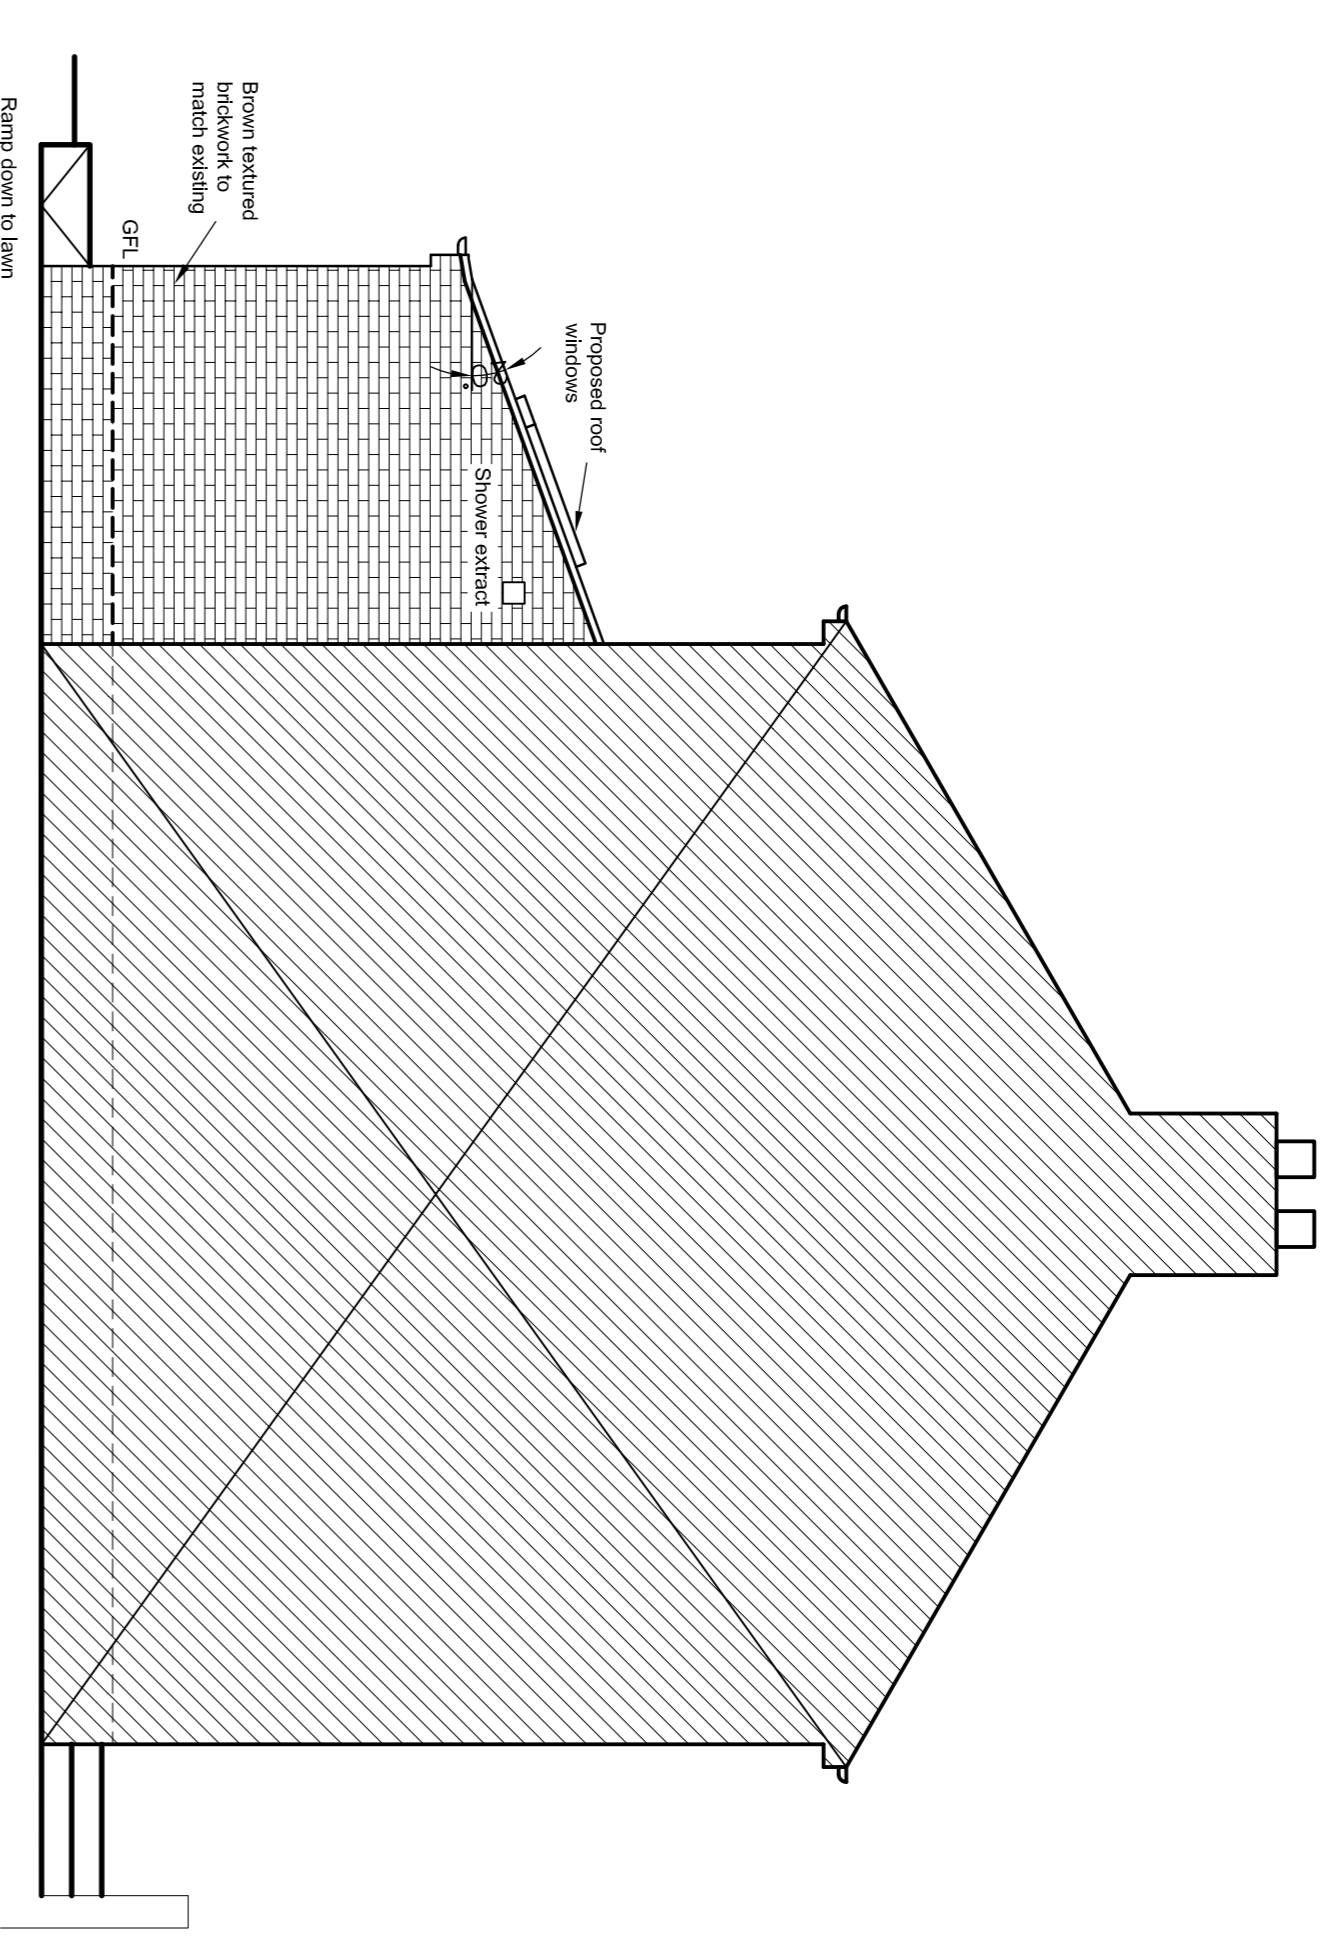

PROPOSED SOUTH WEST ELEVATION 1:50

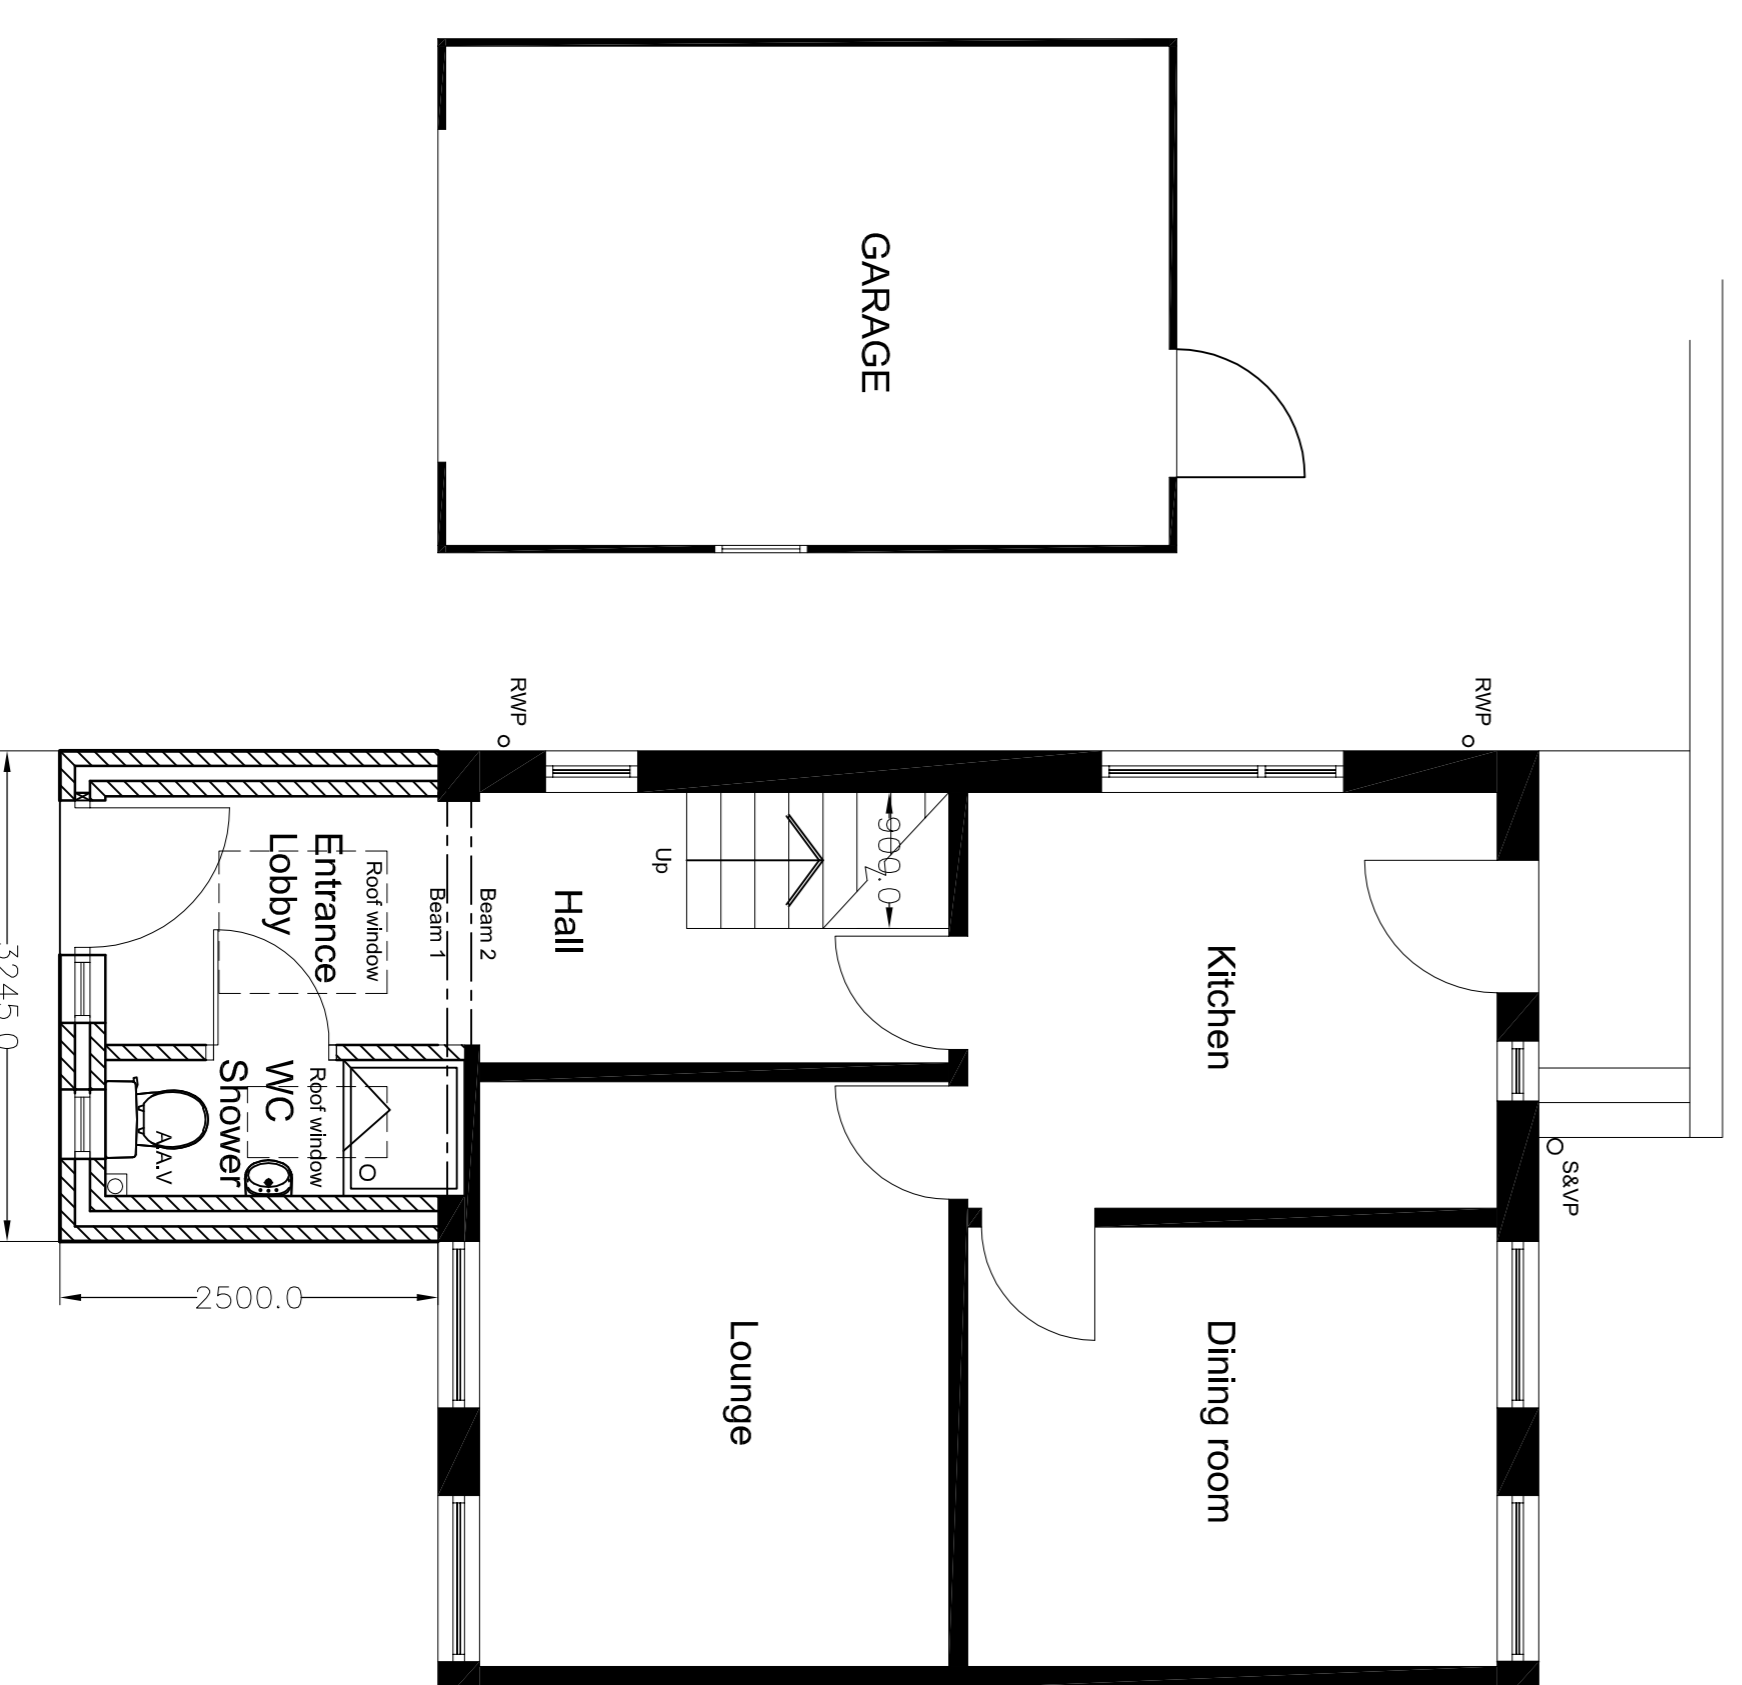

PROPOSED FLOOR PLAN 1:50

Ref	Description	Date	By
-	Original drawing issue	00/00/00	-

Revisions



PLANNING

Client
Mr & Mrs Quarshie

Project Address
**19 Ridgeway, Dalton
Huddersfield HD5 9QU**

Drawing Title
**Proposed New Porch Extension
Proposed Plan & Elevations**

Drawn By	Scale	Date
AC	As shown	28/11/25
Checked By	Superceded File Ref	Current File Ref
---	<input type="checkbox"/>	<input type="checkbox"/>
Project Number	Drawing Number	Revision
316	300-002	-

16 Longley Road
Airedale
Huddersfield
HD5 8UL
Mobile: 079329 575588
Email: czaregpaniak.andy@gmail.com