




NOTE: ALL DIMENSIONS SHOWN ARE PROVISIONAL DIMENSIONS ONLY & SHOULD NOT BE READ AS EXACT MEASUREMENTS. THESE MAY NEED TO BE ALTERED DUE TO SITE CONSTRAINTS/INSPECTION. THE DRAWINGS AND DESIGN ARE THE COPYRIGHT OF LDL LTD & SHOULD NOT BE RE-PRODUCED WITHOUT PRIOR PERMISSION

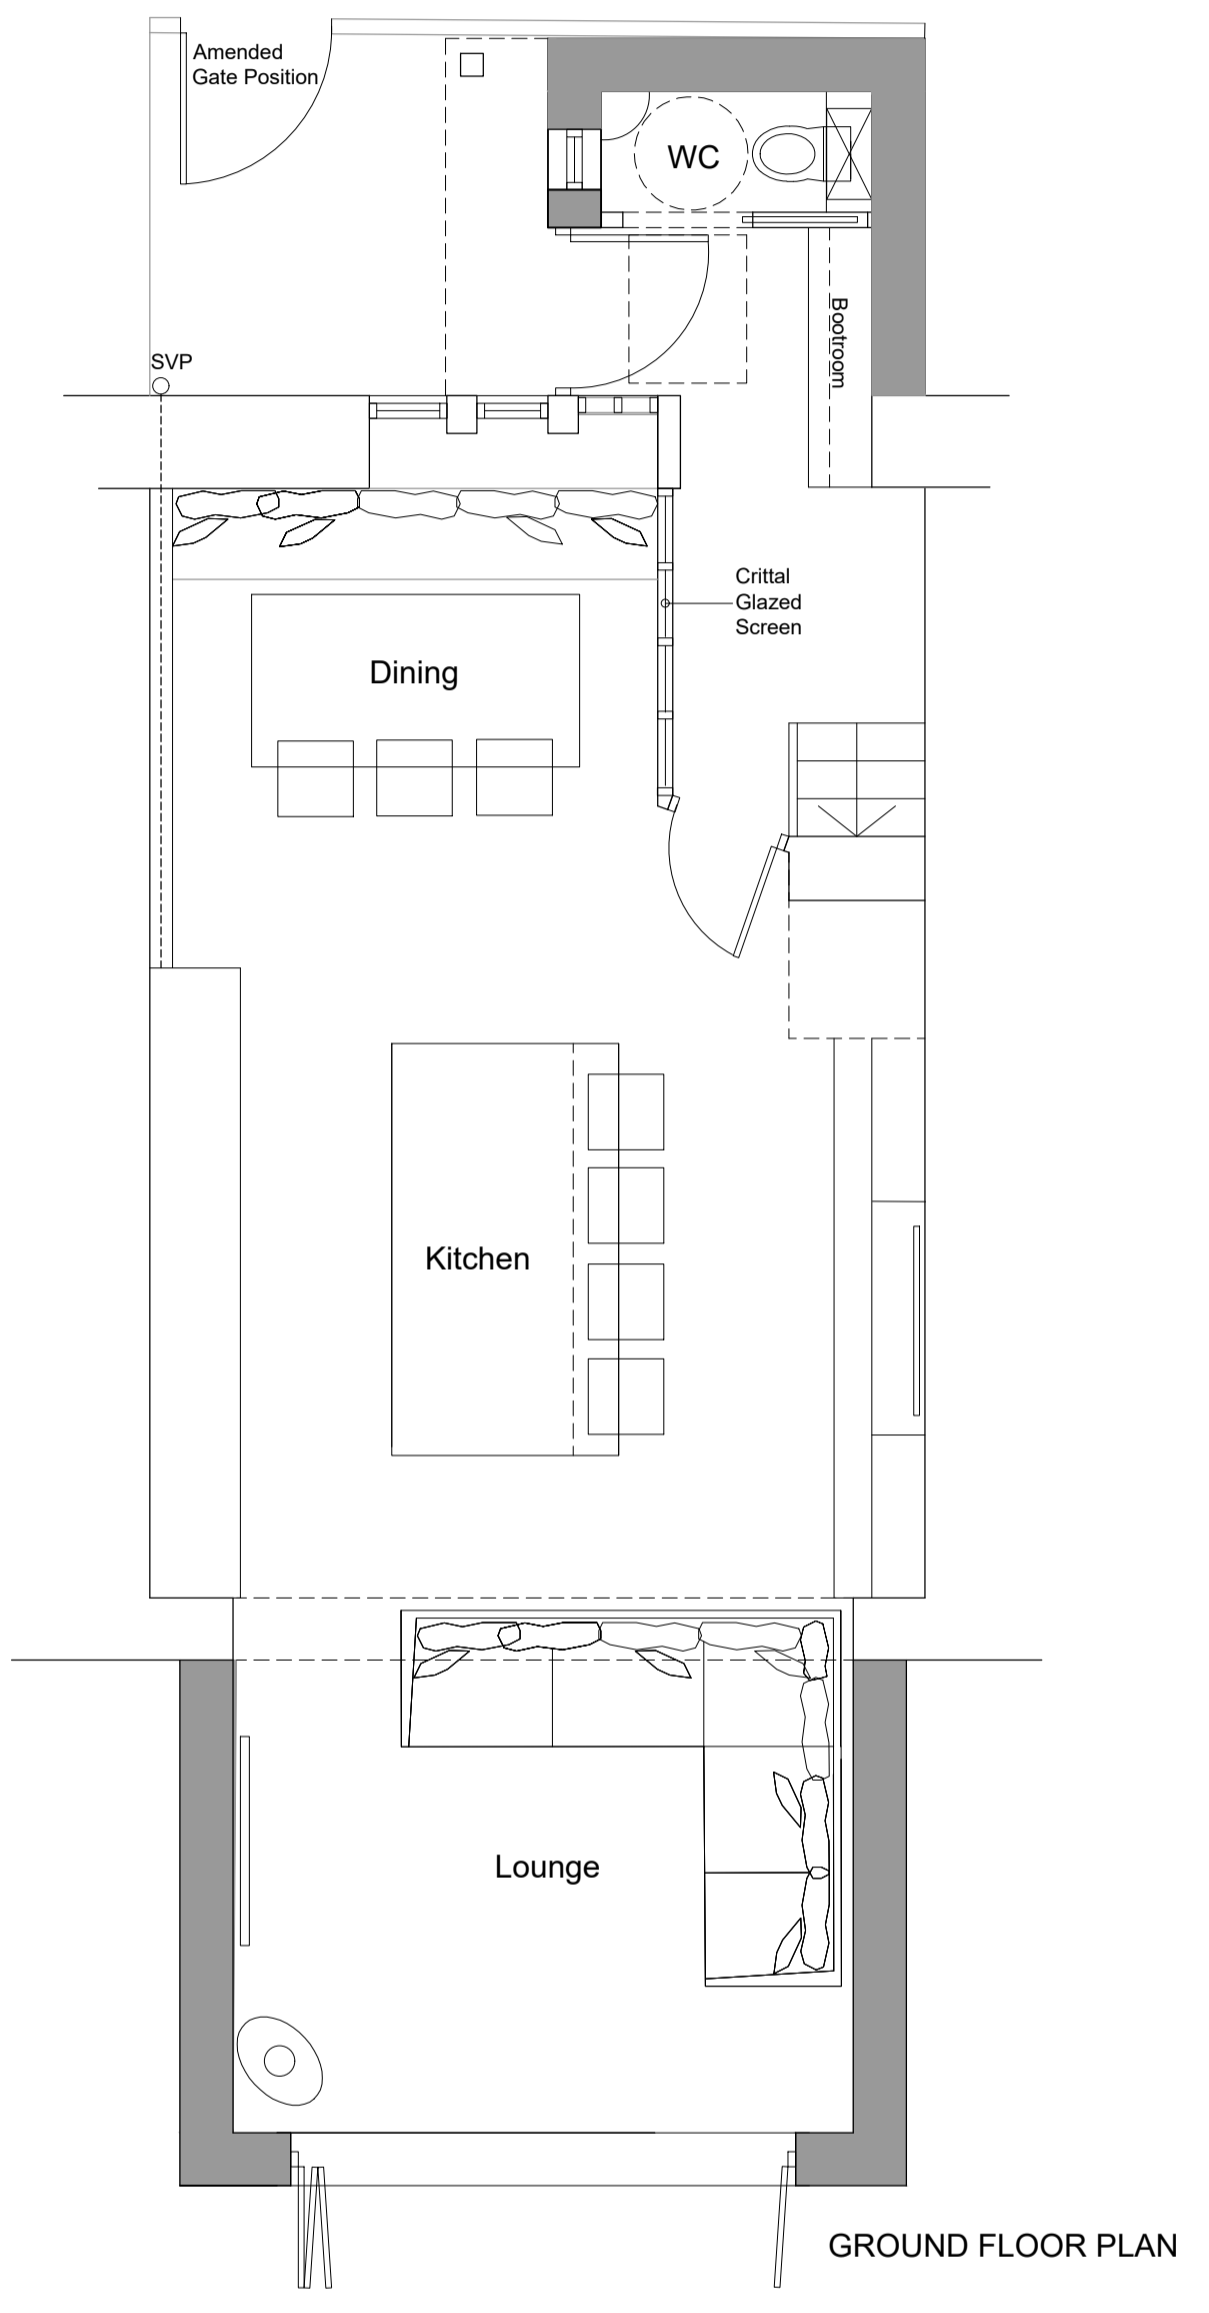

GROUND FLOOR PLAN

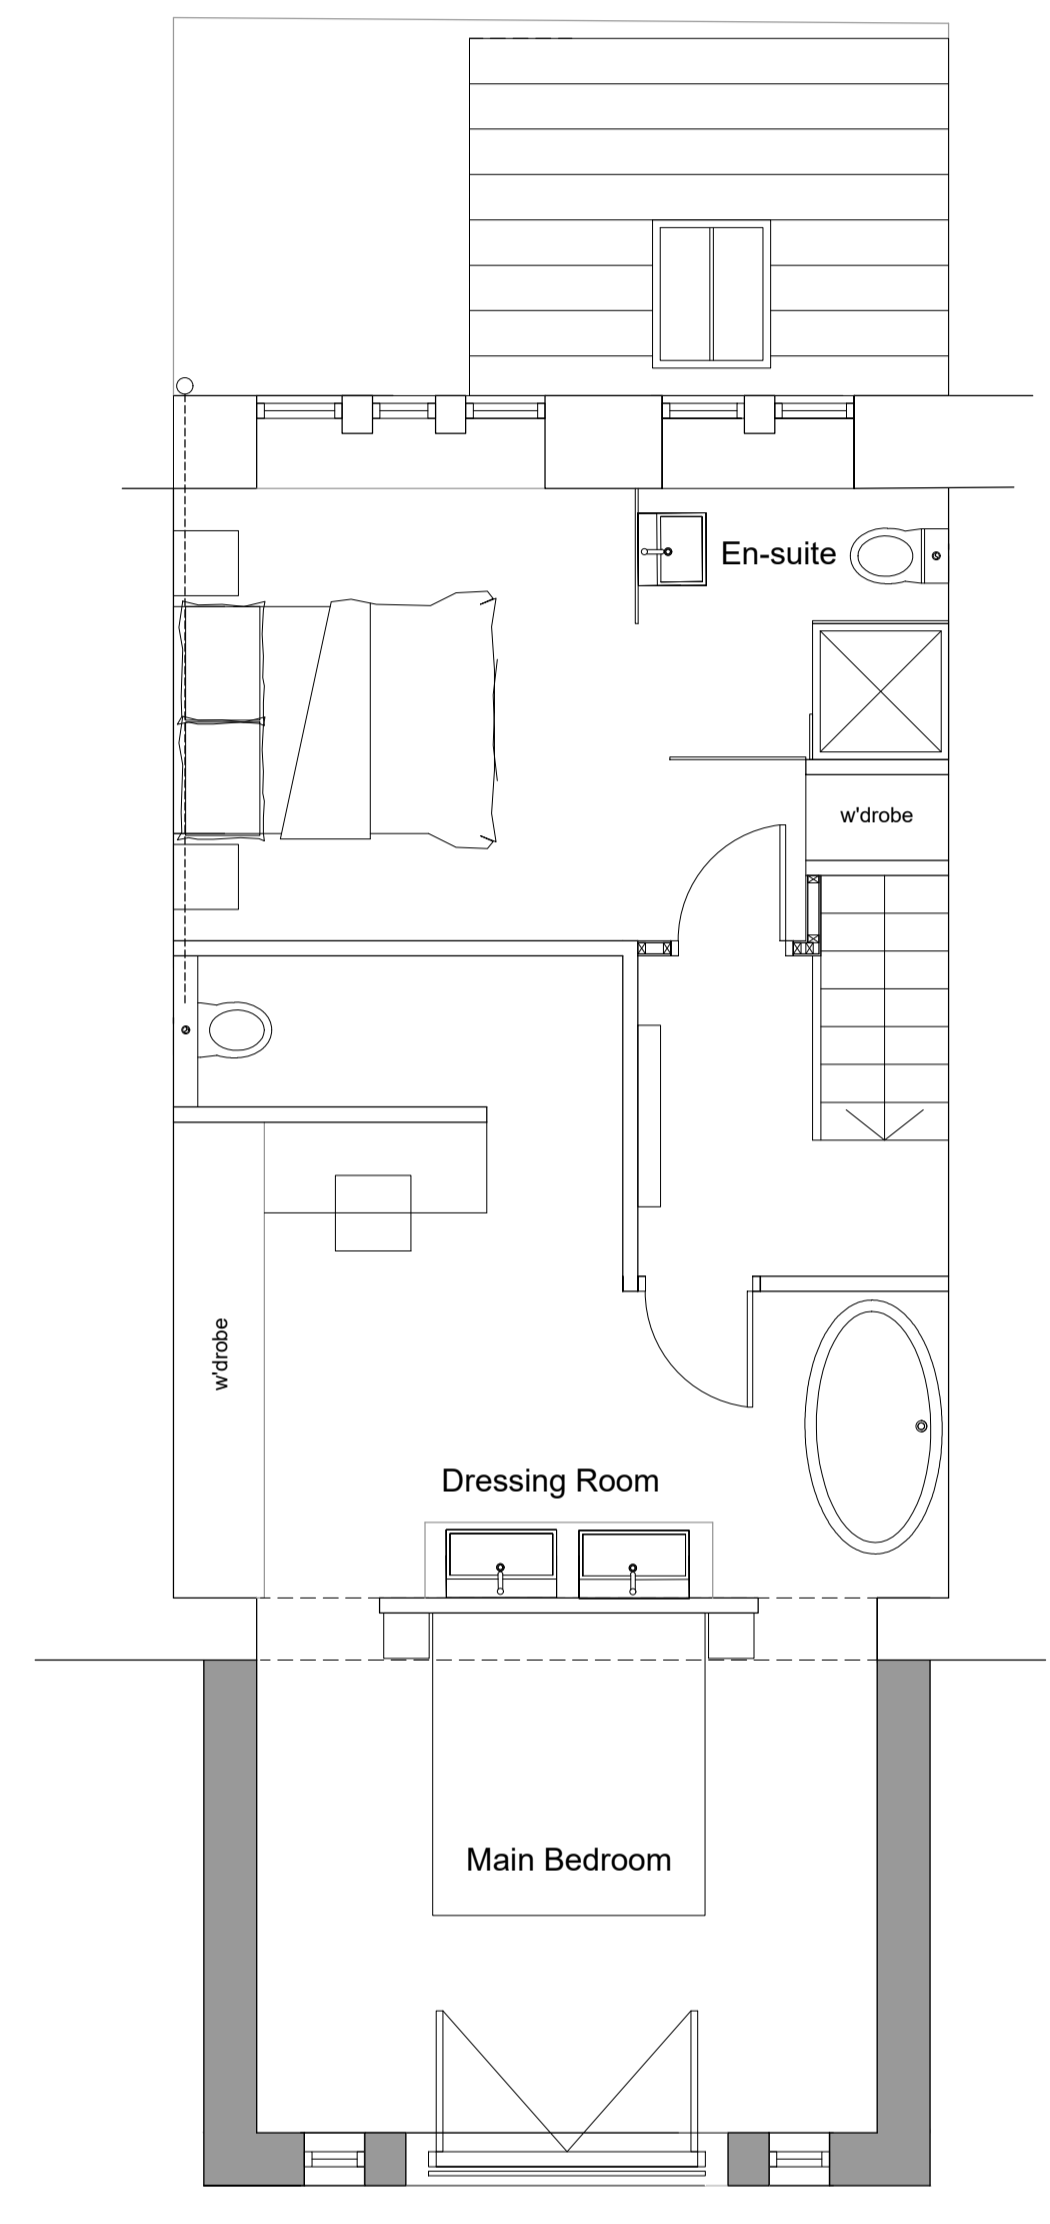


FIRST FLOOR PLAN

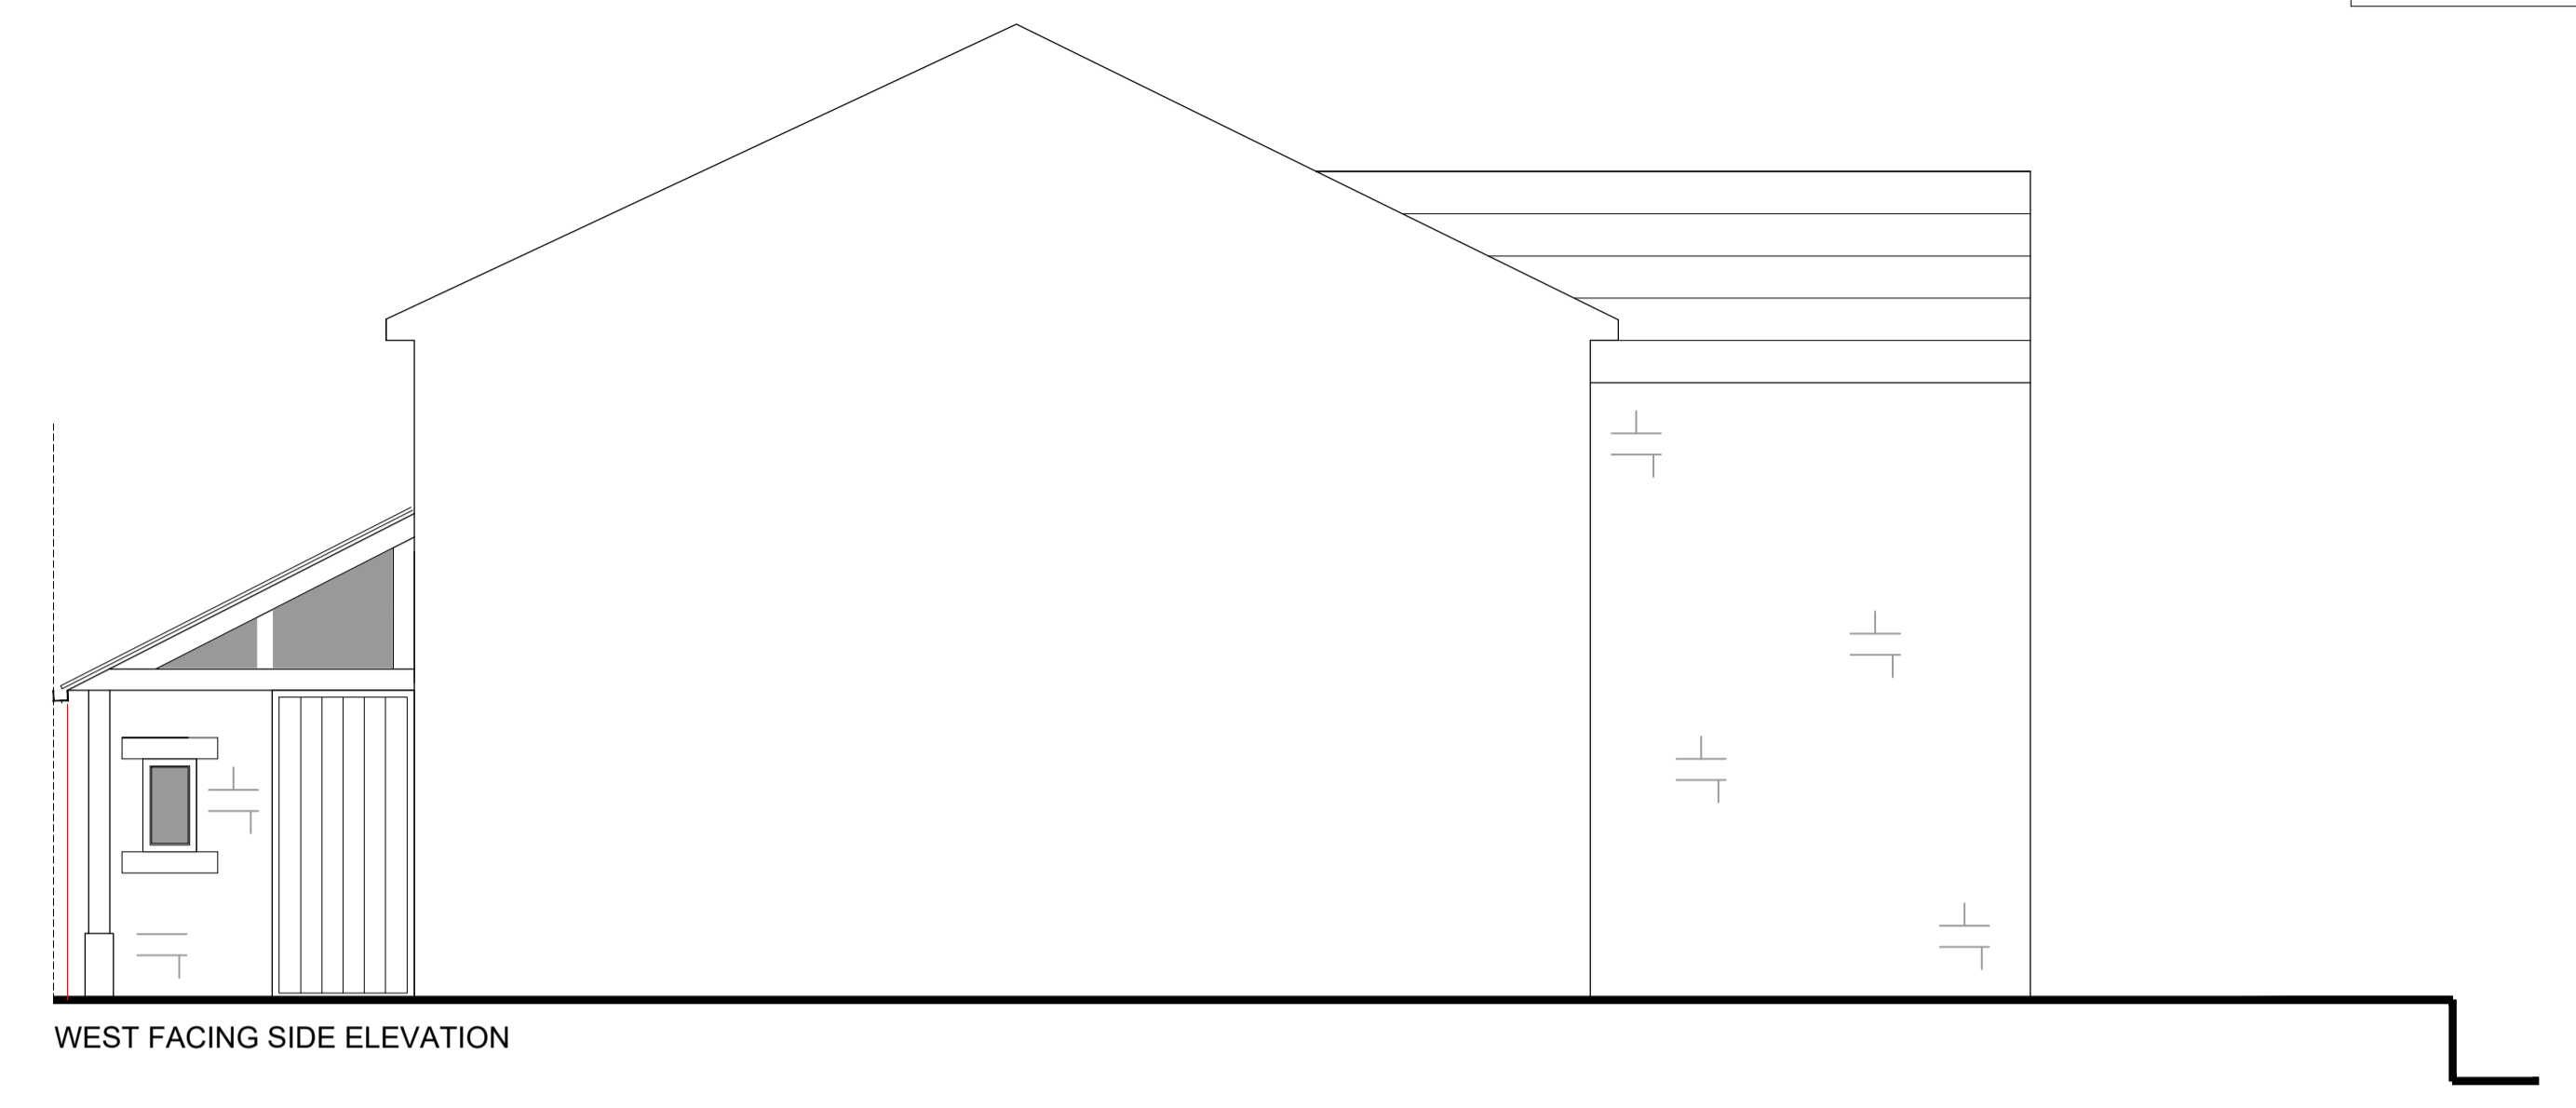

WEST FACING SIDE ELEVATION



REAR ELEVATION

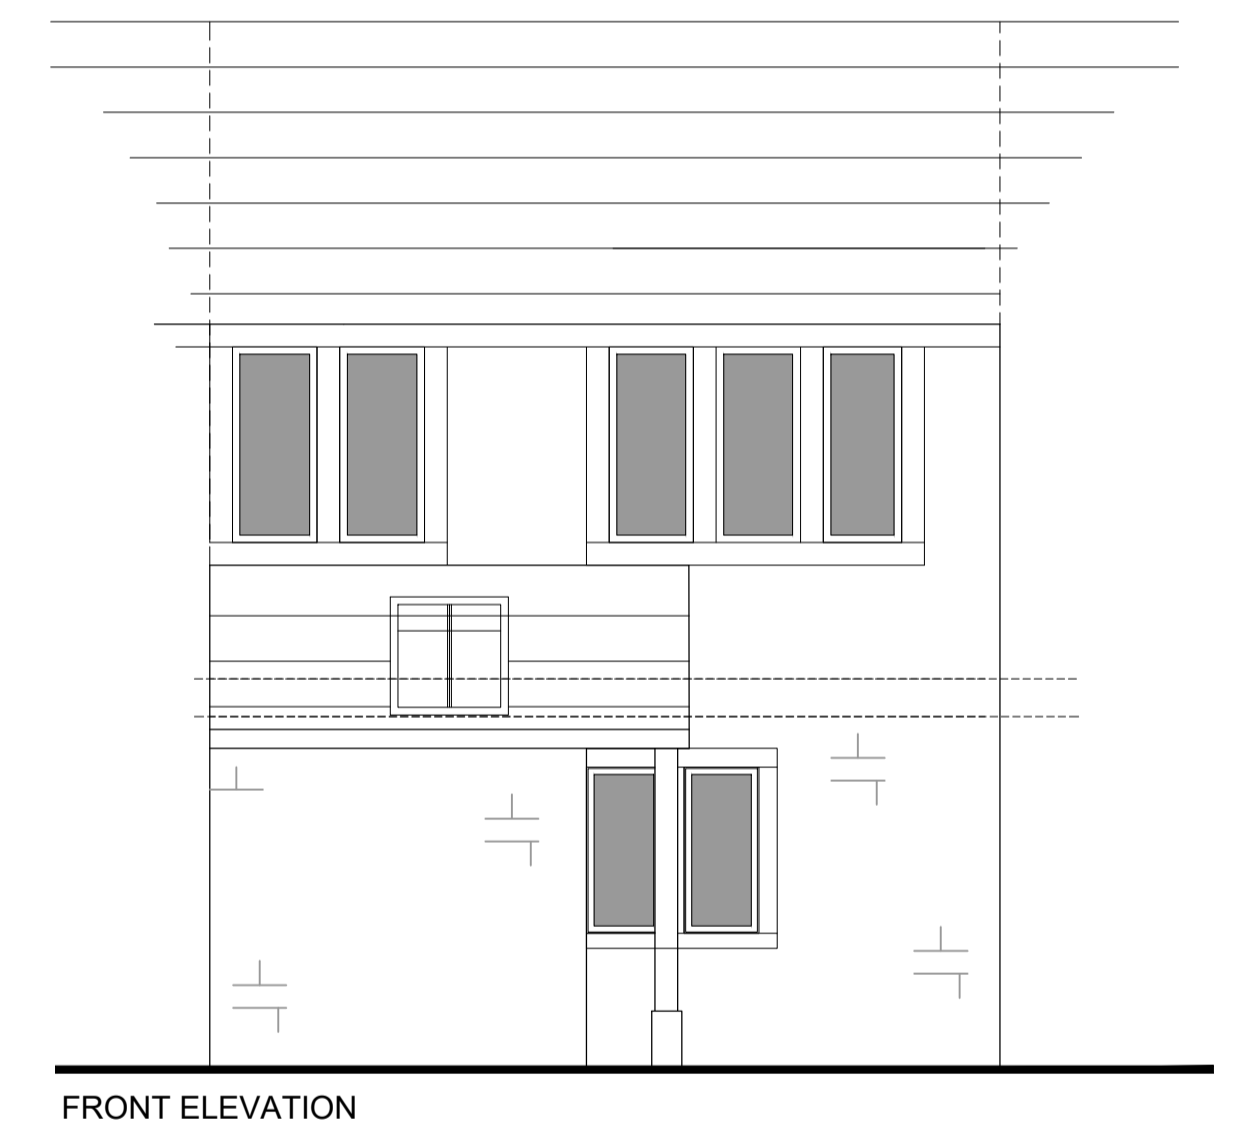

FRONT ELEVATION

DRAWING DESCRIPTION
 PROPOSED REAR EXTENSION
 PLANS & ELEVATIONS
 RIBA STAGE 3
 JOB NO
 DAXWELL COTTAGE
 TOWN GATE
 UPPER THONG
 CLIENT
 P NETHERWOOD AND N TRUVELOVE
 DRAWN BY
 DATE DECEMBER 2025
 CHECKED
 SCALE 1:50 @ A1
 PROVISIONAL
 13/6/2023
 C

