

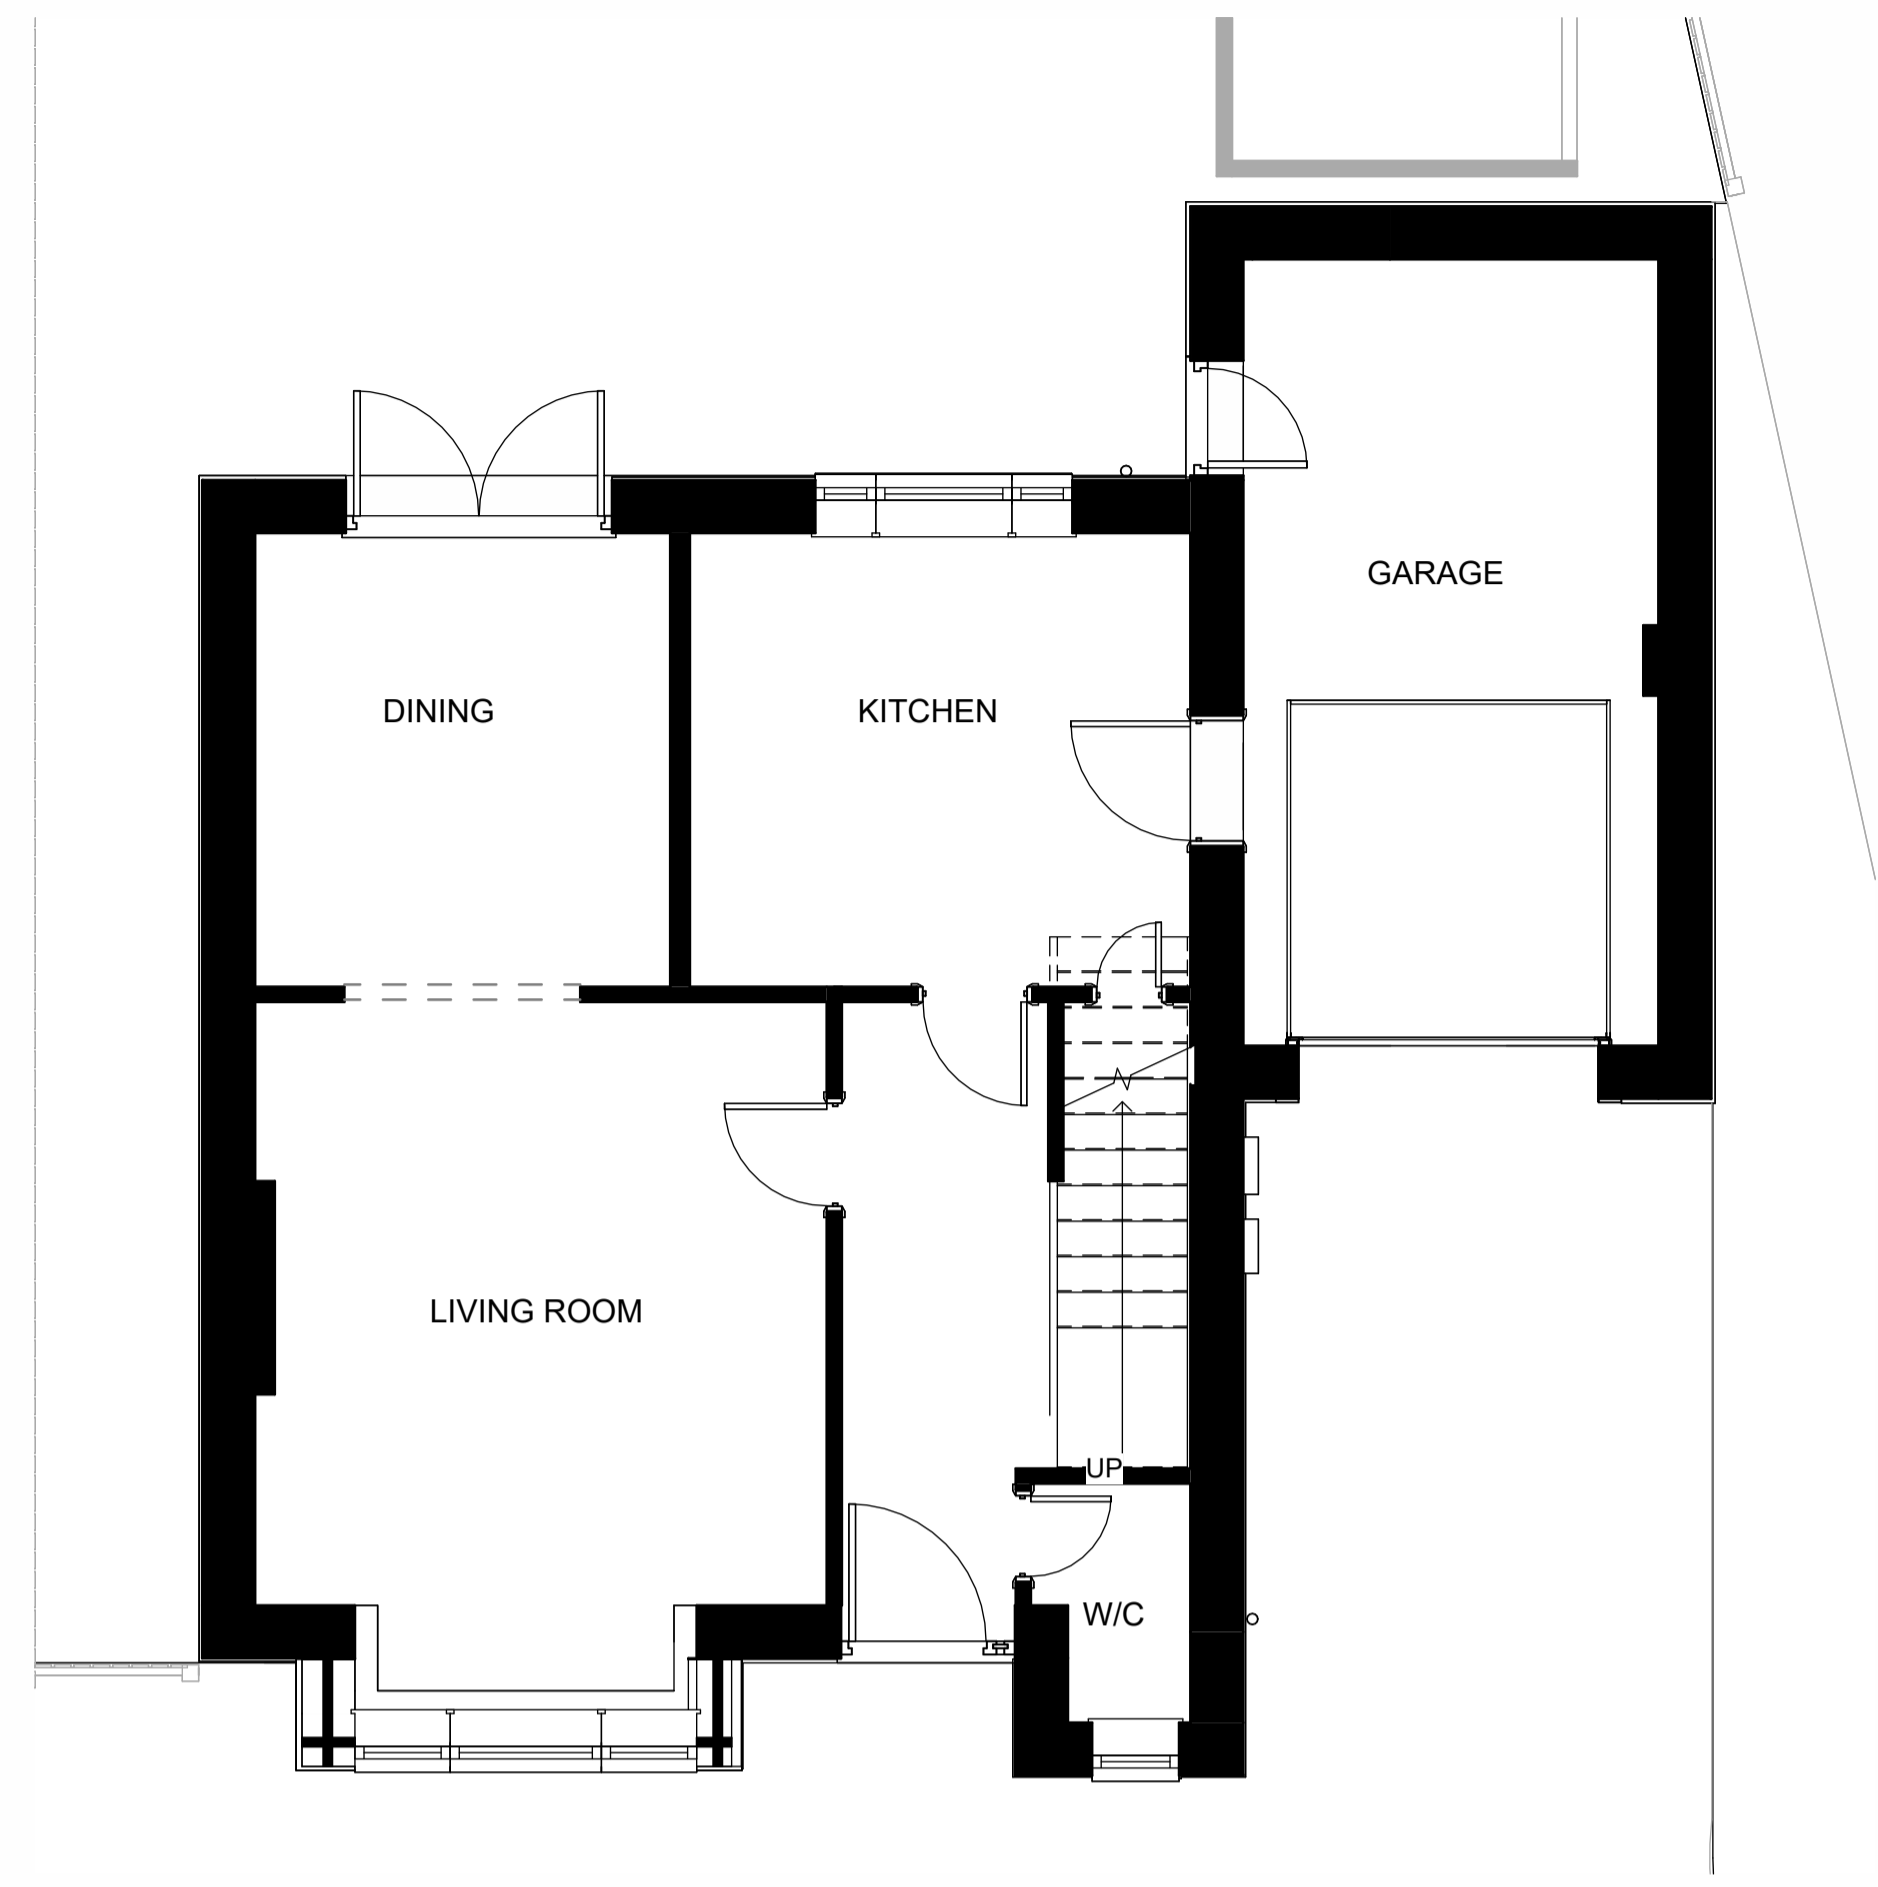


Only figured dimensions should be used.
 Scaled dimensions should be checked with the Architect.
 This drawing together with the design, is the property and copyright
 of the Architect and must not be reproduced without written
 permission

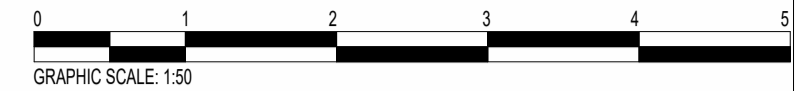

EXISTING GROUND FLOOR
 1 : 50

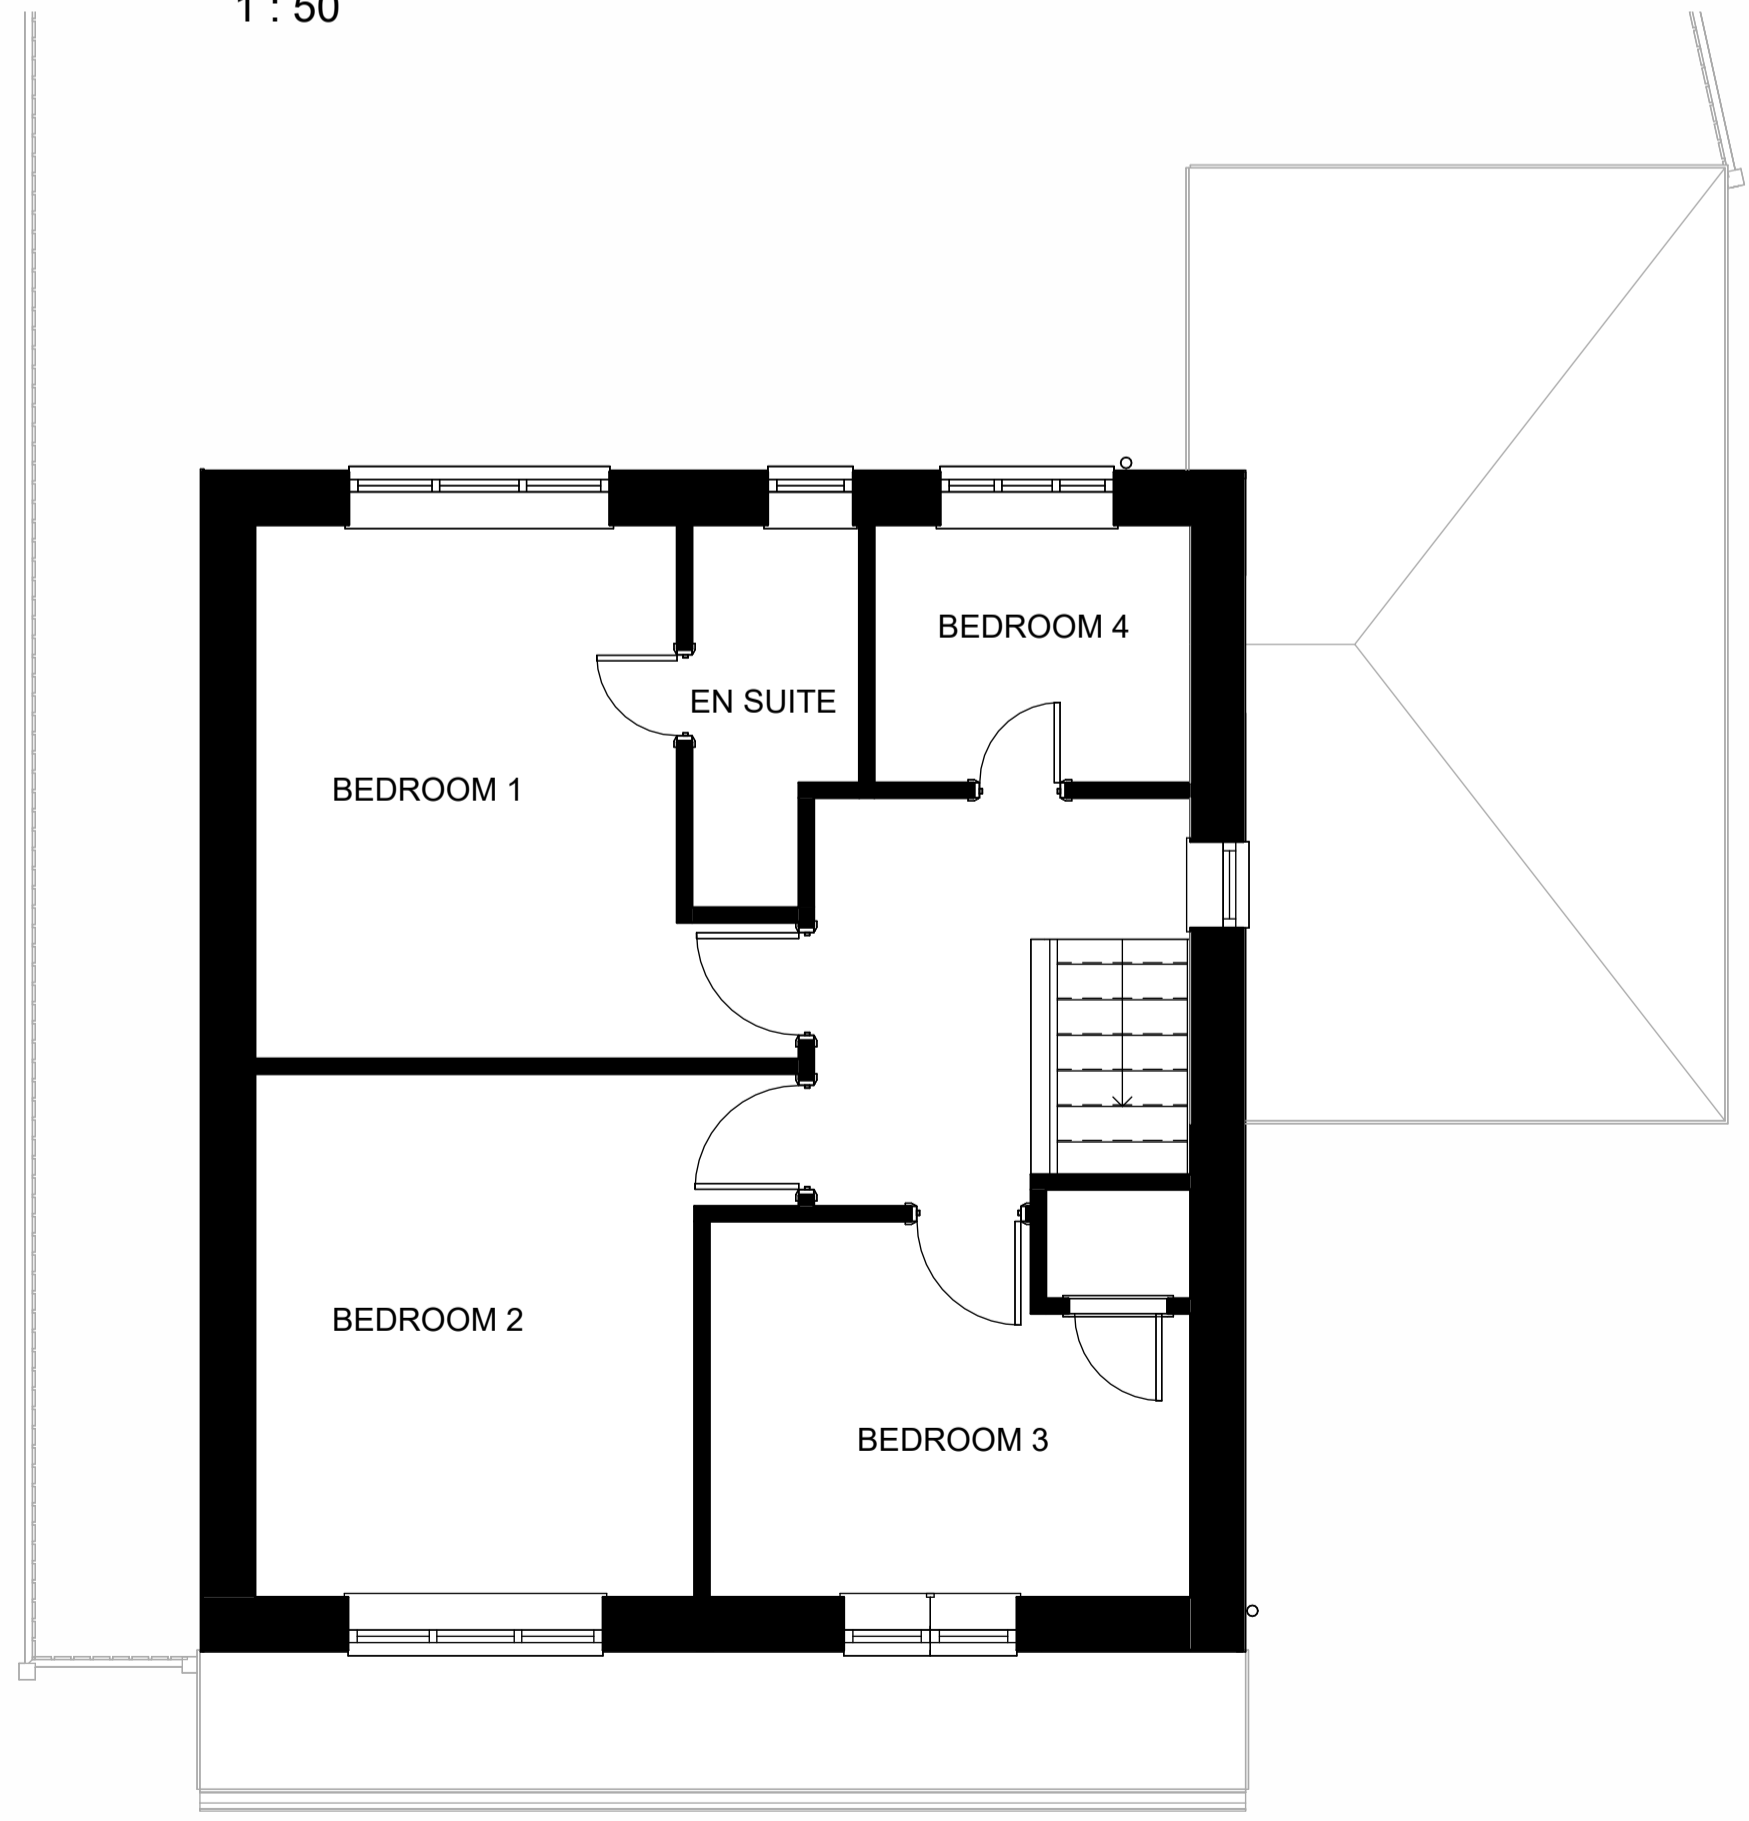

EXISTING FIRST FLOOR
 1 : 50



A - SOUTH-WEST EXISTING ELEVATION FRONT
 1 : 100



B - SOUTH-EAST EXISTING ELEVATION SIDE 1
 1 : 100



C - NORTH-EAST EXISTING ELEVATION REAR
 1 : 100



D - NORTH-WEST EXISTING ELEVATION SIDE 2
 1 : 100

rev	description	drawn	auth	date
DO NOT SCALE OFF THIS DRAWING				
ACUMEN Designers & Architects				
acumenarchitects.co.uk 01484 546 000 Headrow House, Old Leeds Road, Huddersfield, Huddersfield HD115G				
Client Mr & Mrs Thornton				
Project 14 Mendip Avenue				
Project No 2980	Drawing No (100)02	Rev		
Description EXISTING FLOOR PLANS AND ELEVATIONS				
Scale As @ A1	Date Drawn 20/03/26	Drawn By GA	Authorised By JC	
Purpose of Issue indicated				
Planning <input checked="" type="checkbox"/> Building Regs <input type="checkbox"/> Tender <input type="checkbox"/> Construction <input type="checkbox"/> Comment <input type="checkbox"/> Info <input type="checkbox"/>				