




Only figured dimensions should be used.
 Scaled dimensions should be checked with the Architect
 This drawing together with the design is the property
 and copyright of the Architect and must not be
 reproduced without written permission

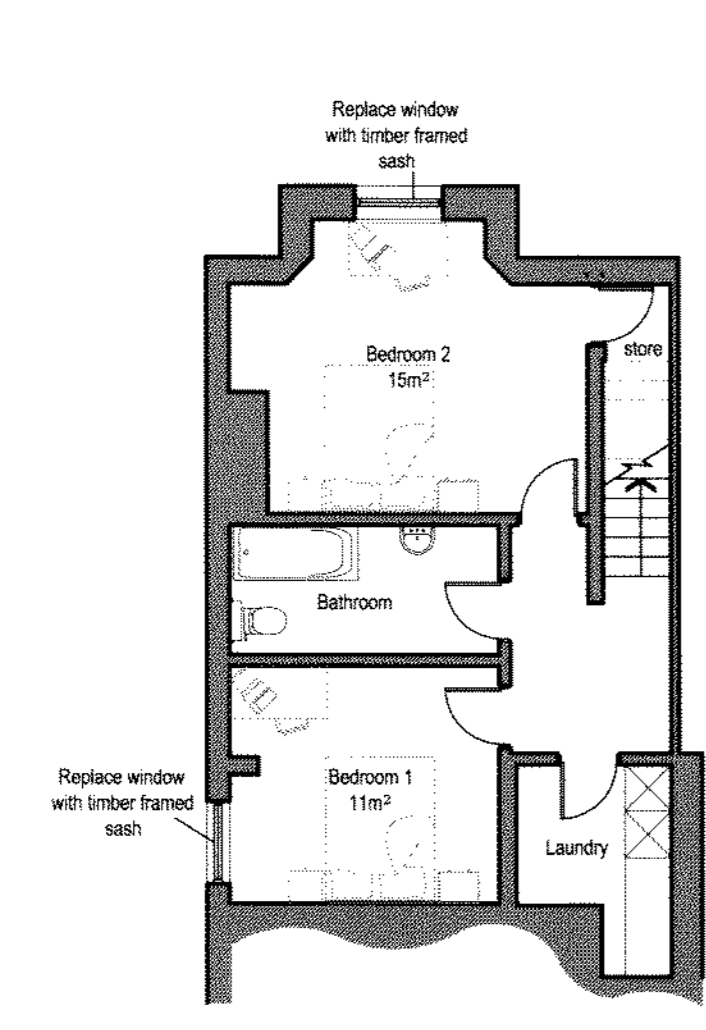


Basement Plan
As Proposed

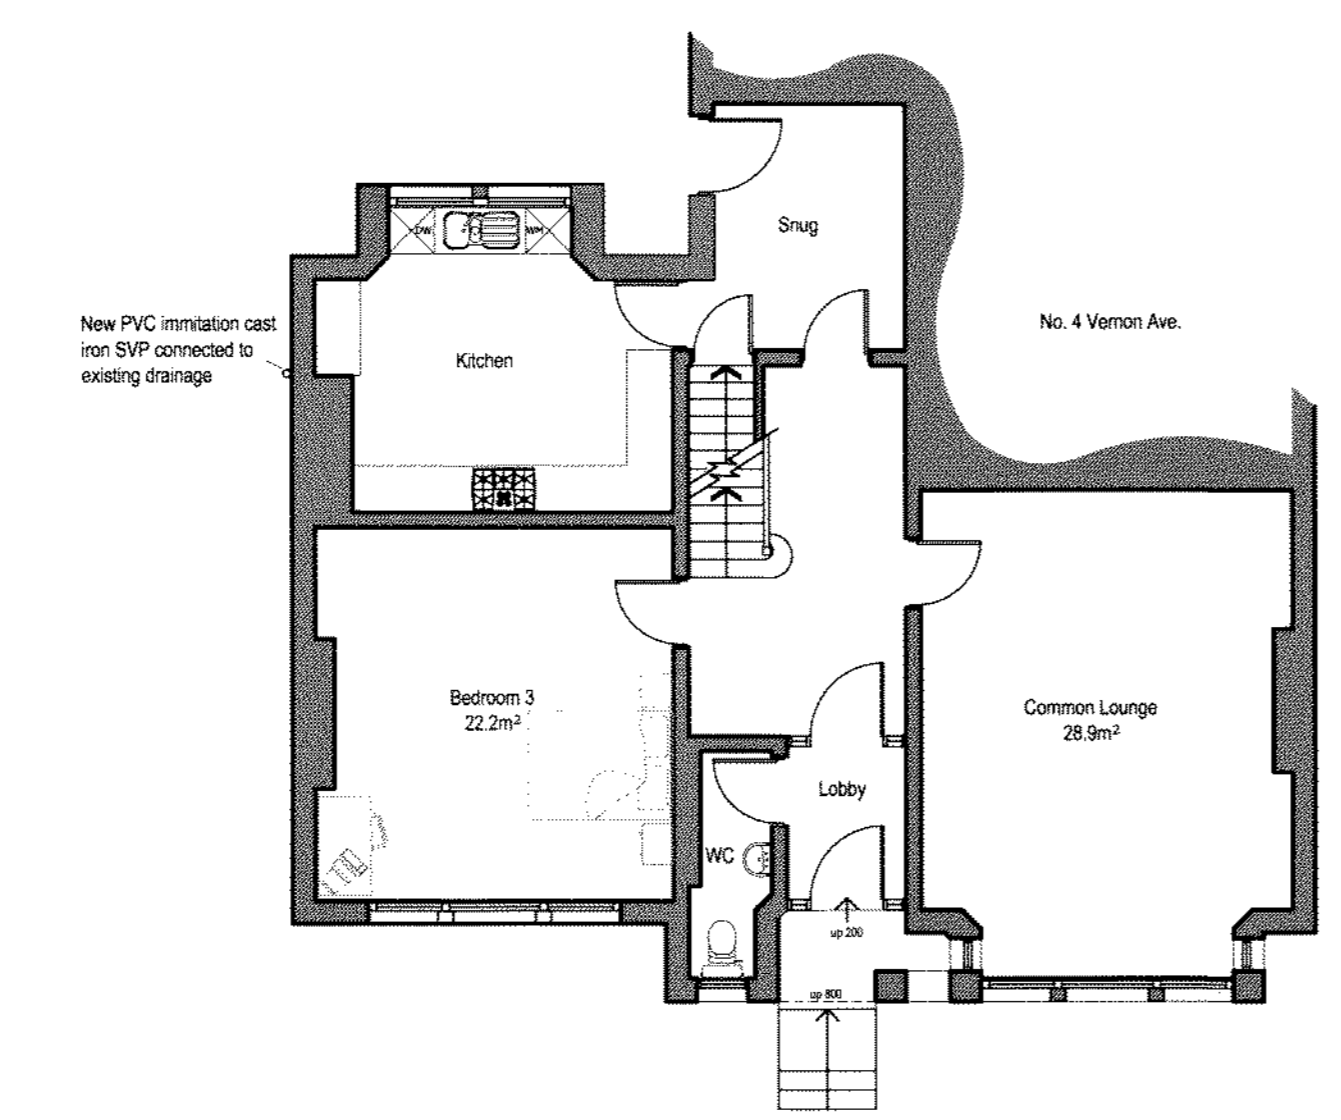


Ground Floor Plan
As Proposed

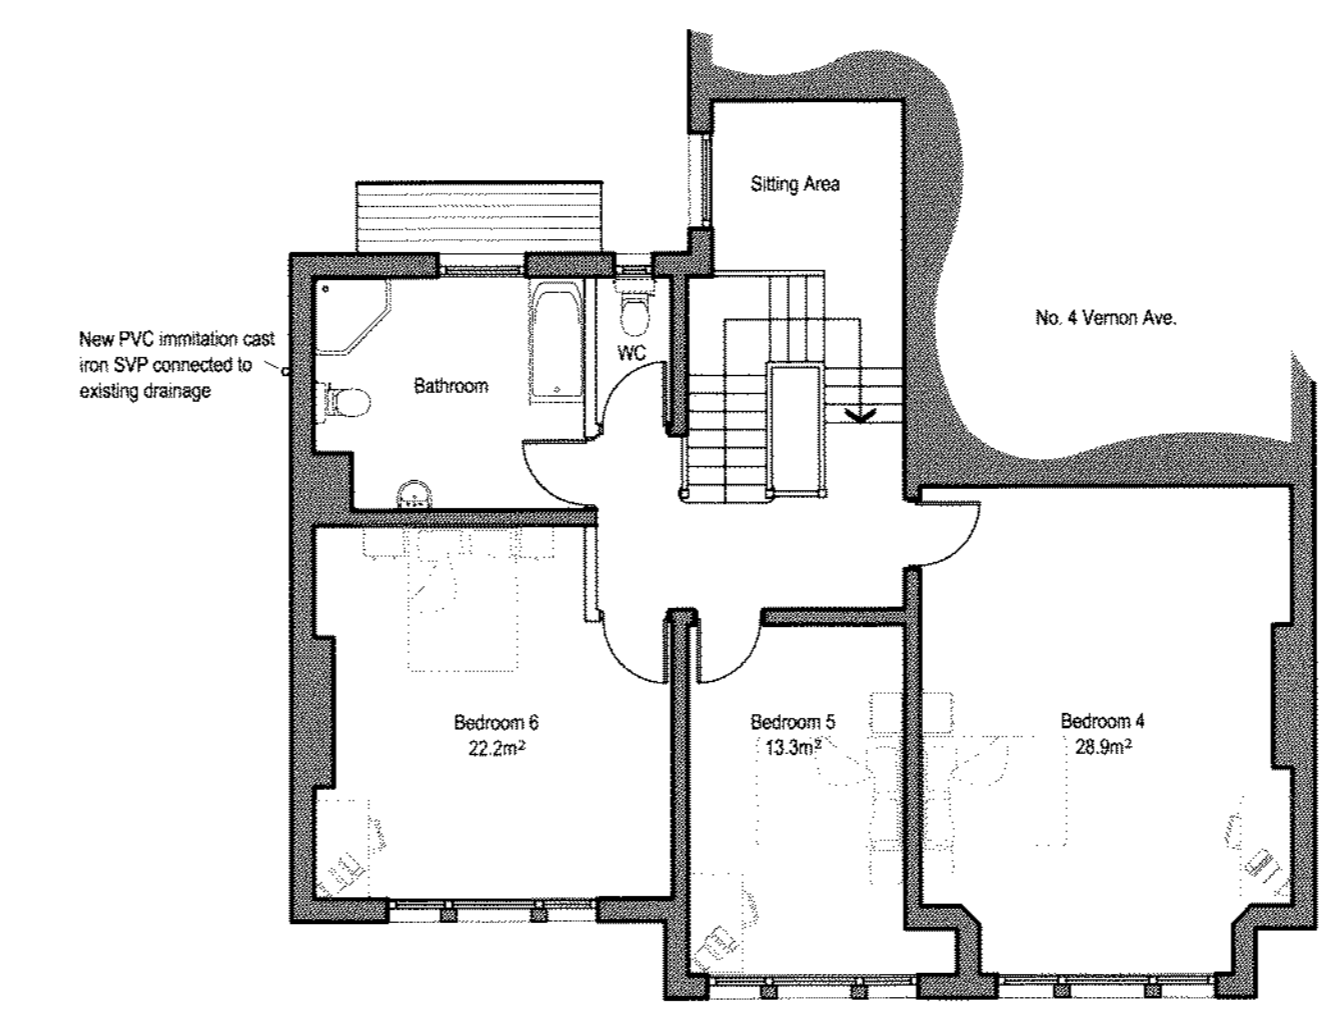


First Floor Plan
As Proposed

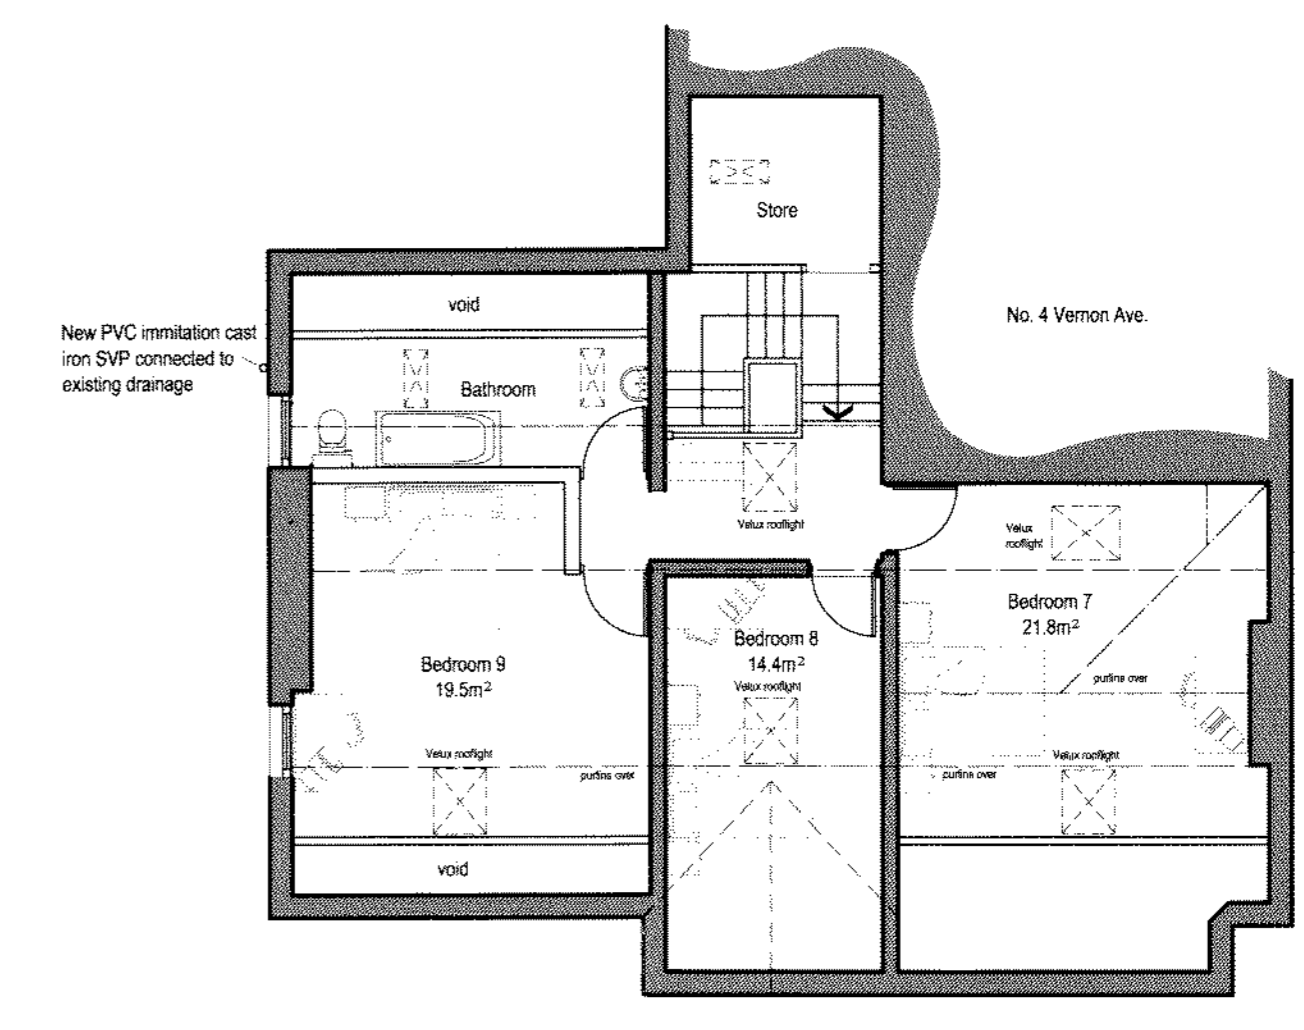


Second Floor Plan
As Proposed

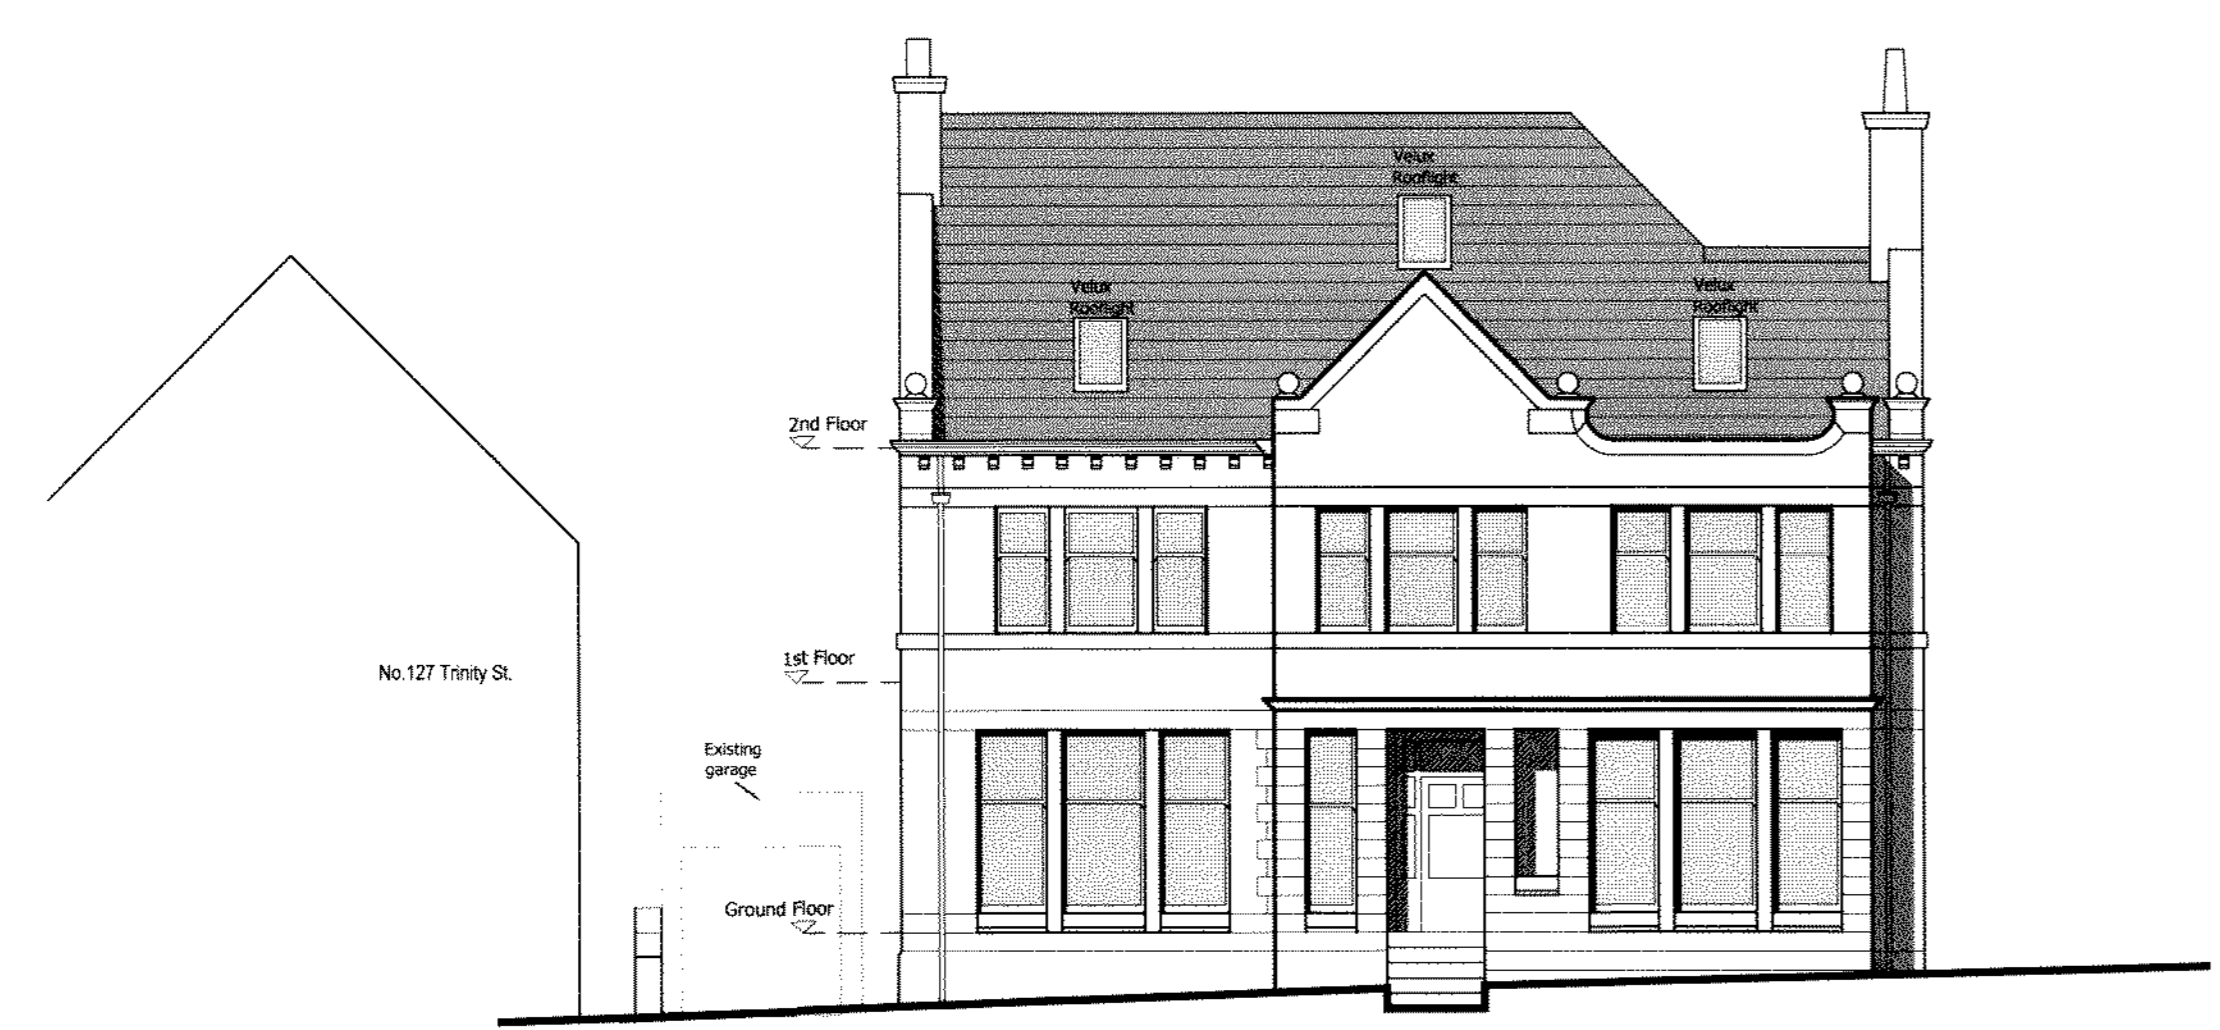


Front Elevation

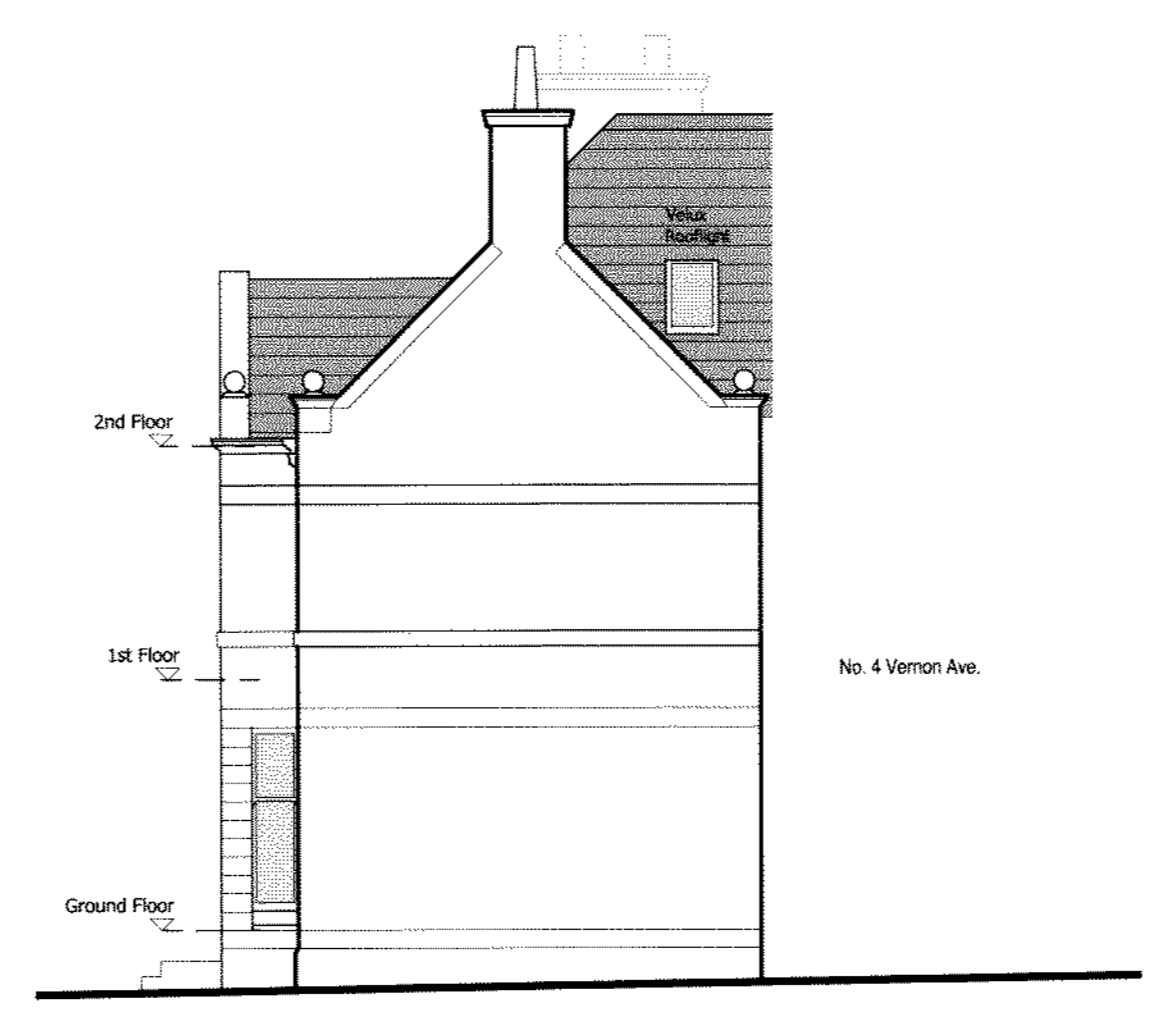


Side Elevation

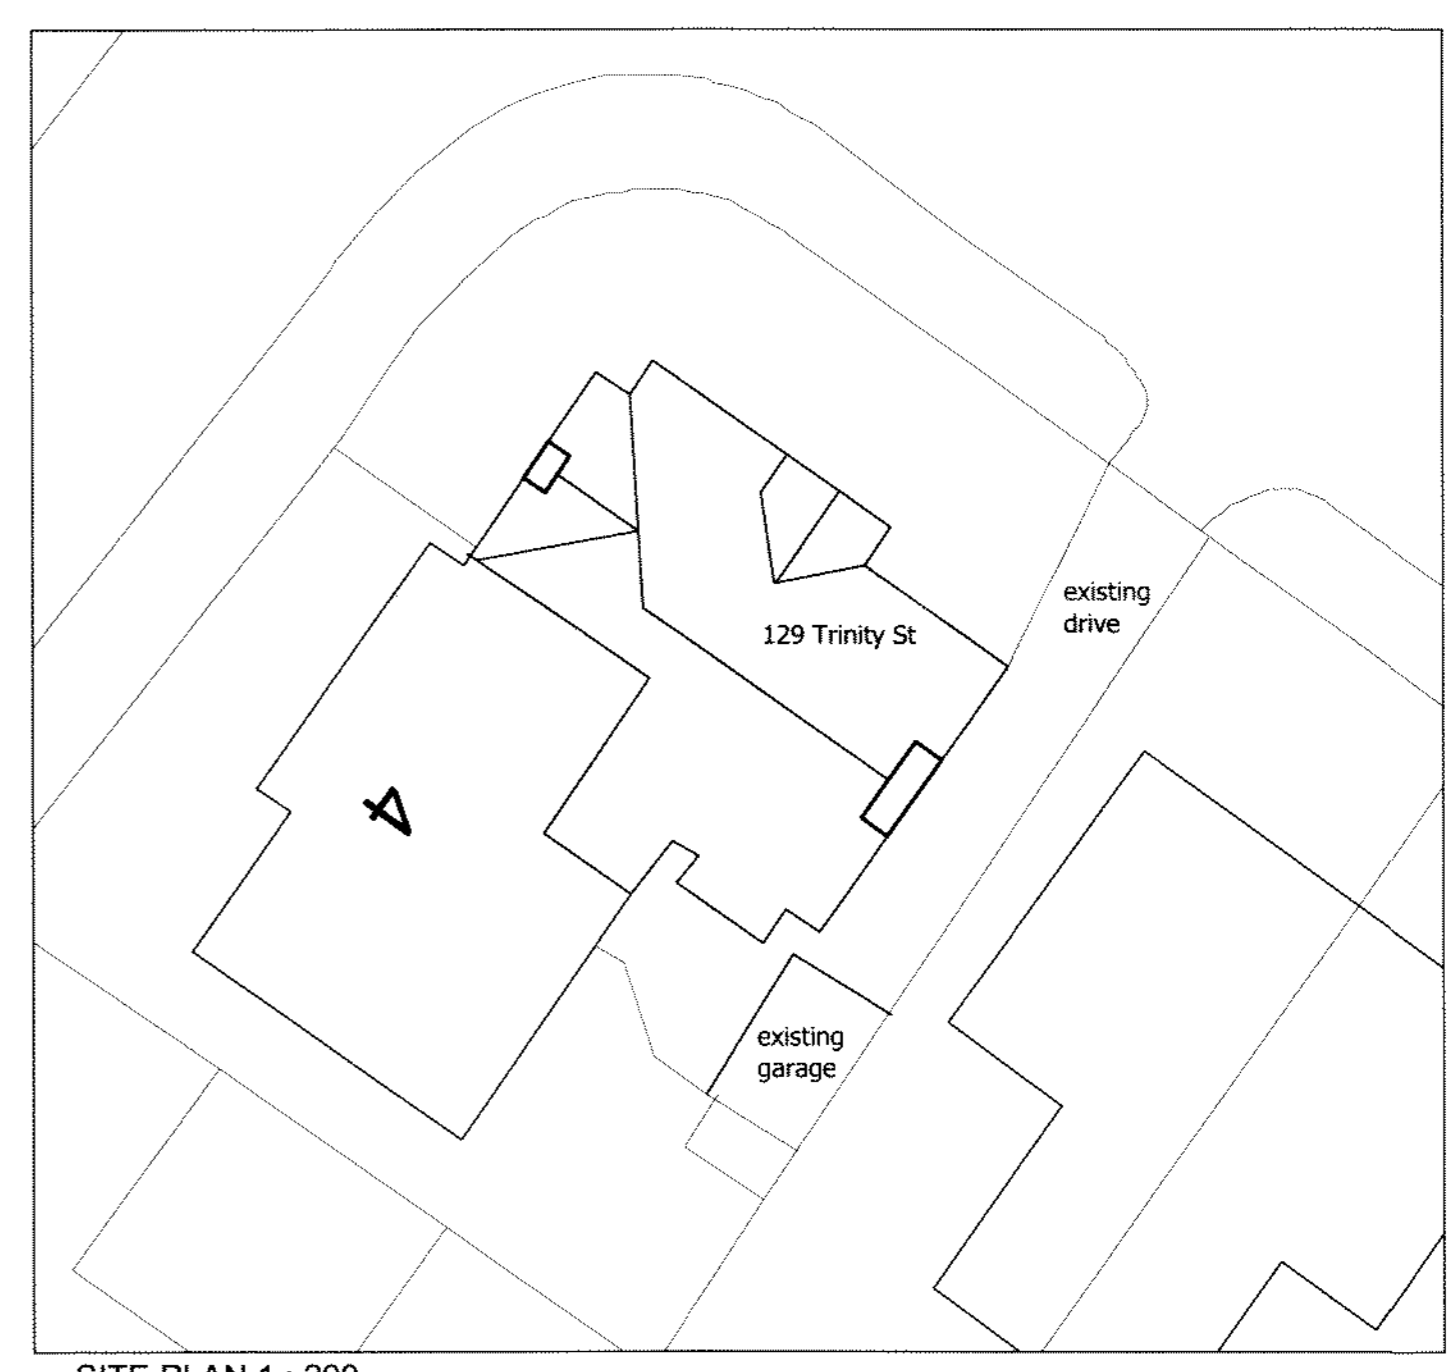

SITE PLAN 1 : 200.

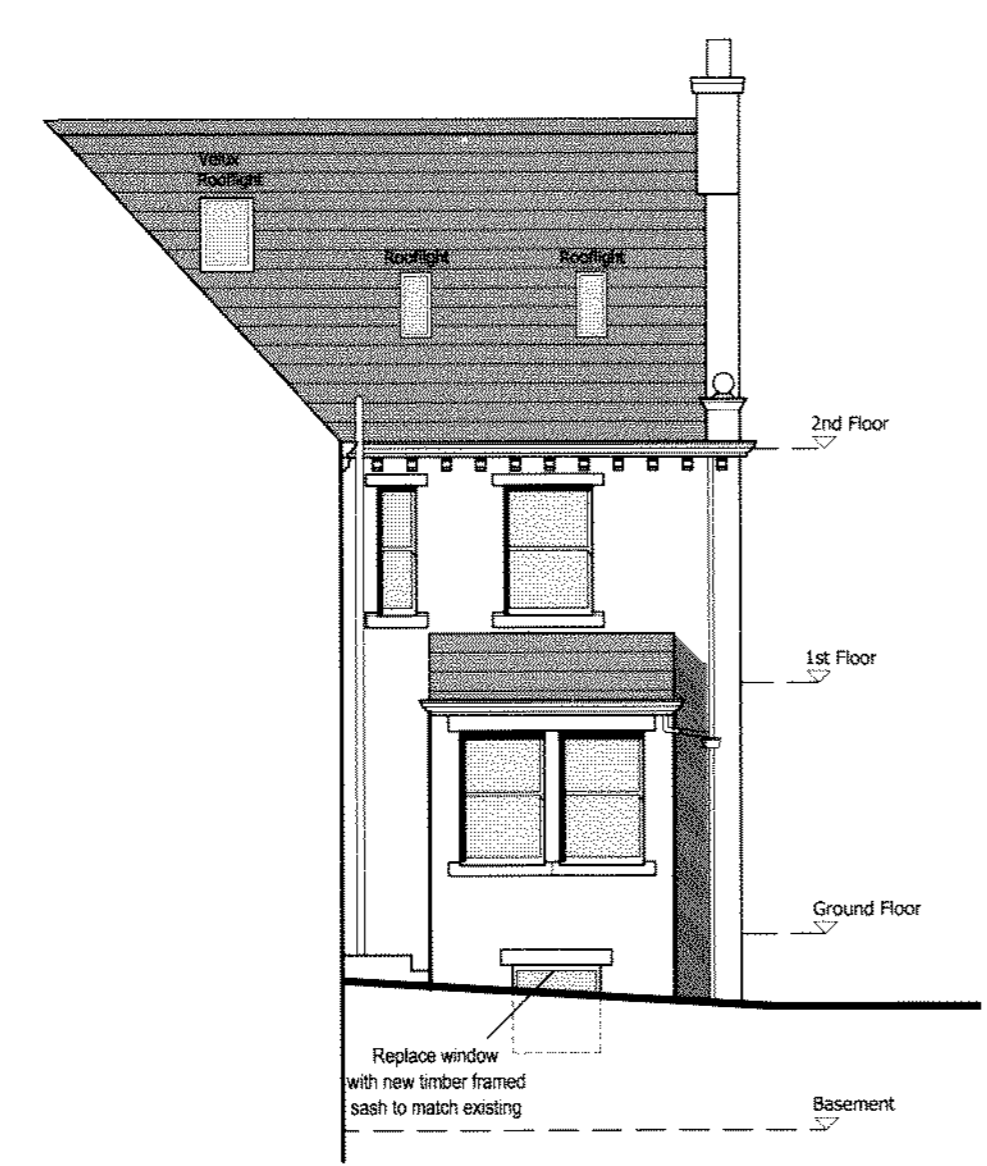

Rear Elevation

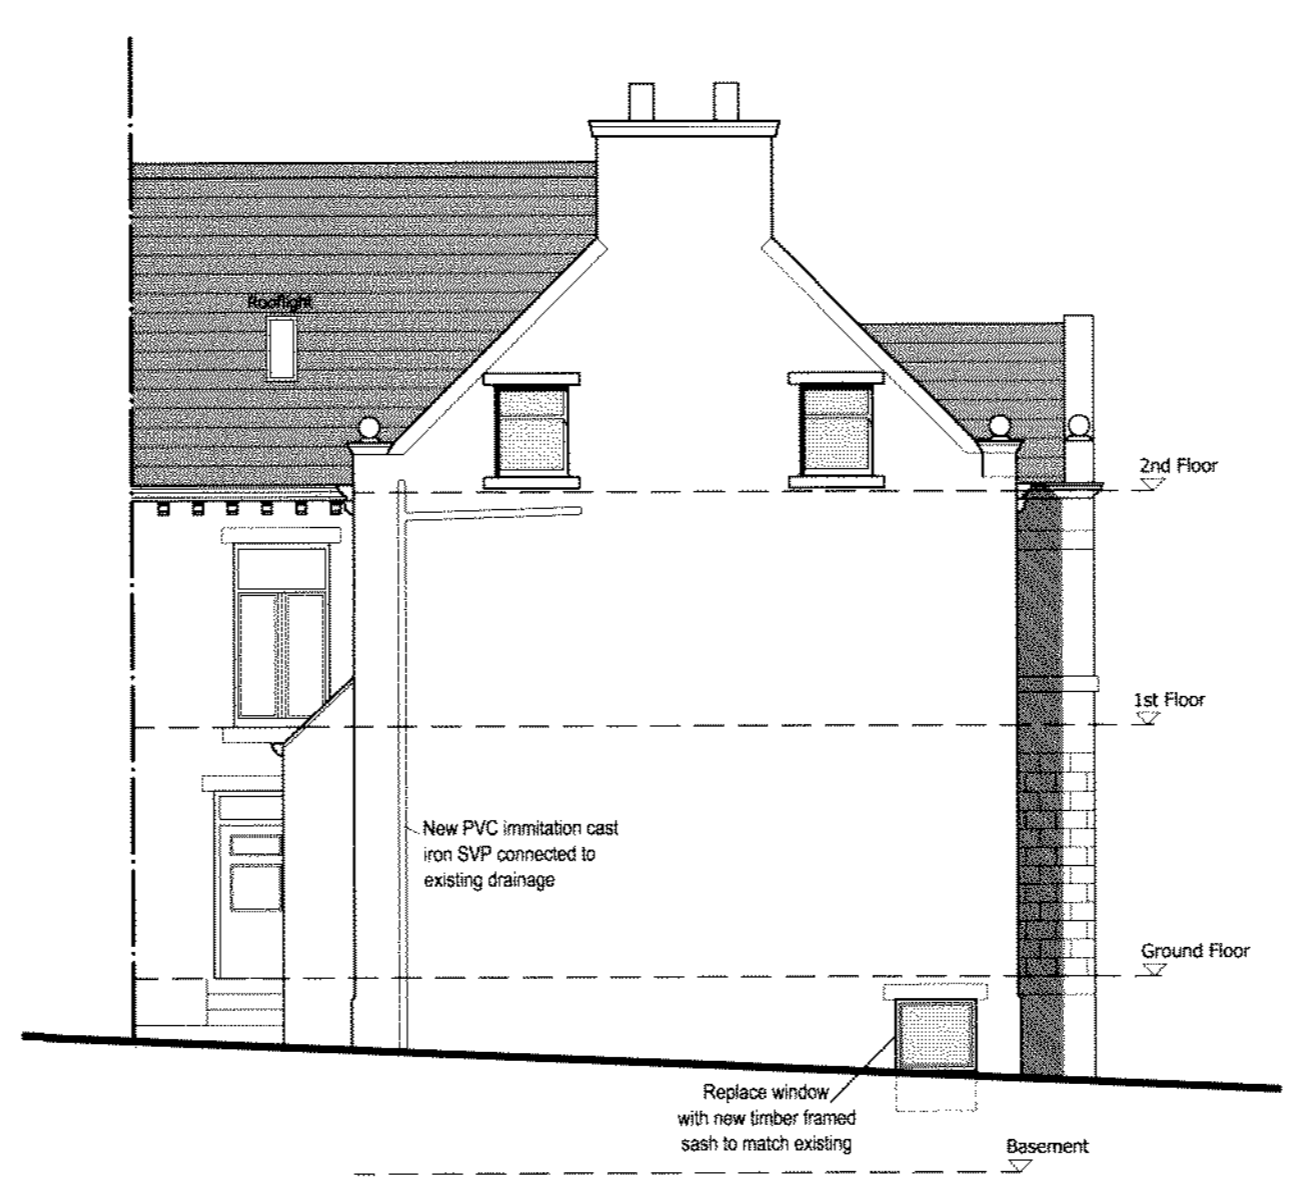

Side Elevation

PLANNING

Revision	
Client	
SAMSON DEVELOPMENTS LTD.	
Job title	
CONVERSION OF DWELLING TO HMO STUDENT ACCOMMODATION AT 129 TRINITY STREET, HUDDERSFIELD	
Drawing title	
PLANS & ELEVATIONS AS PROPOSED & SITE PLAN	
Date: Feb 2012	
Scale: 1:100, 1:200	
Drawing number:	1000 -02