

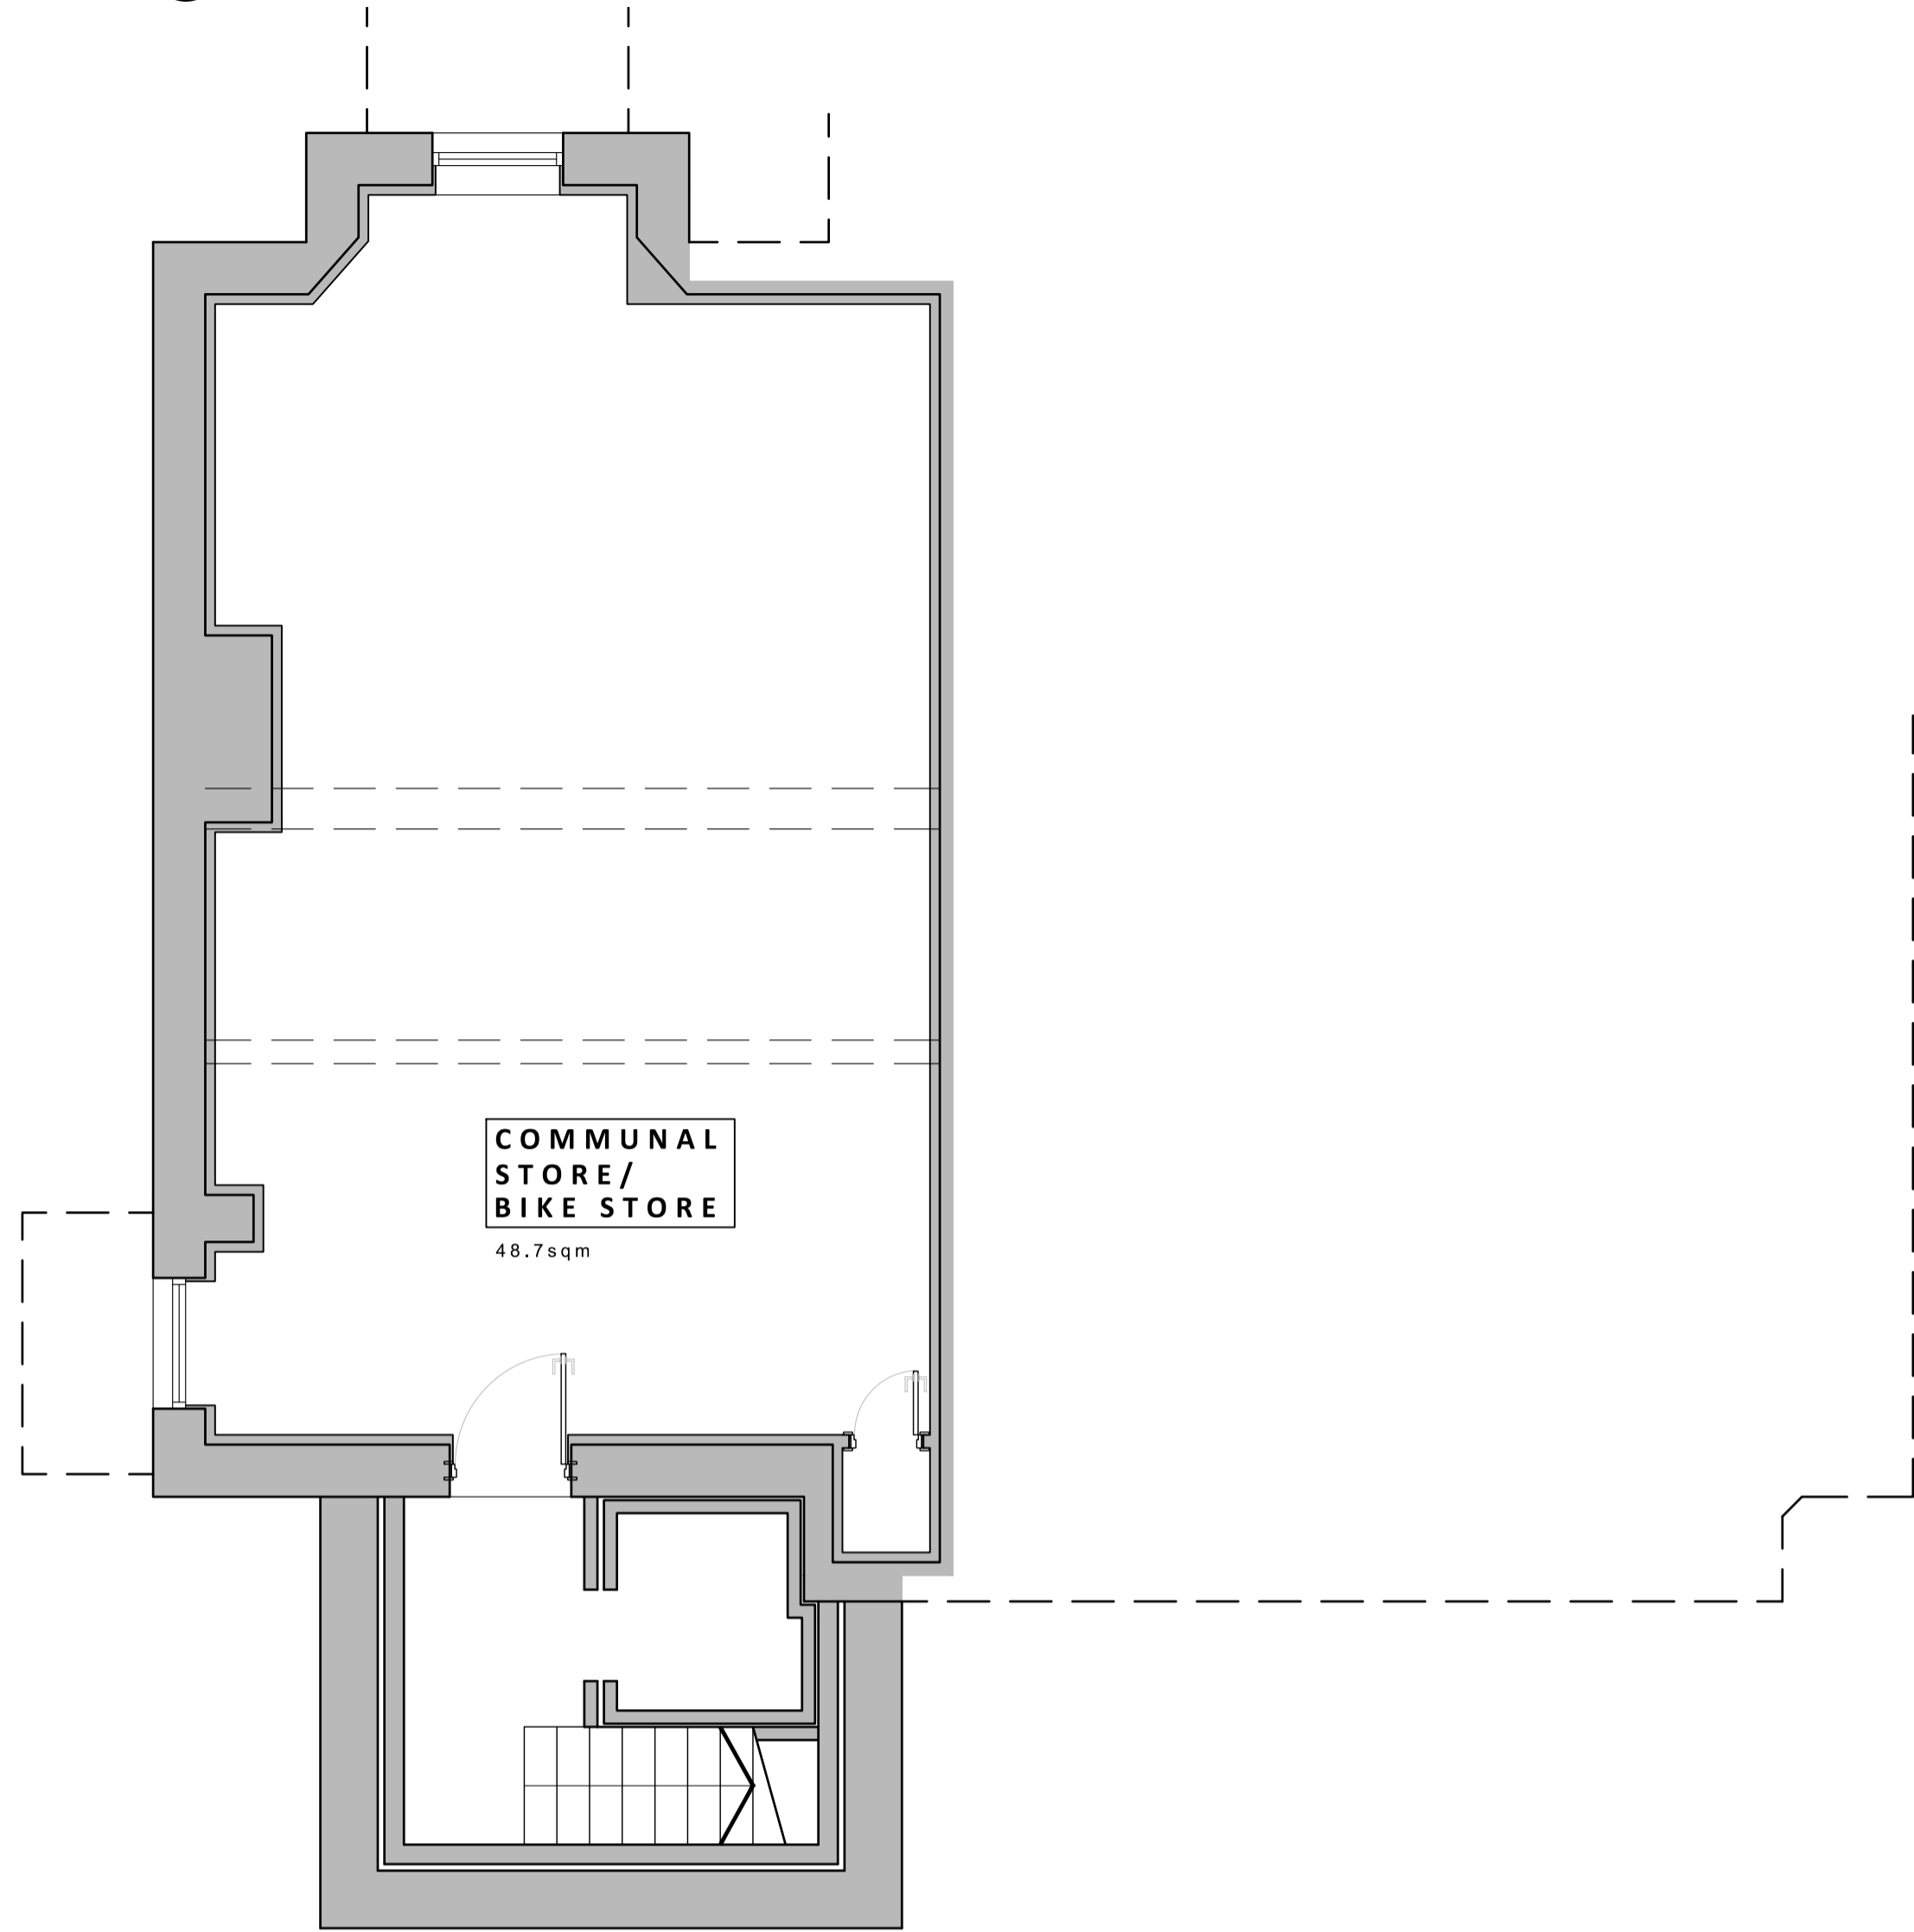



1 BASEMENT FLOOR PLAN AS PROPOSED
SCALE 1:50

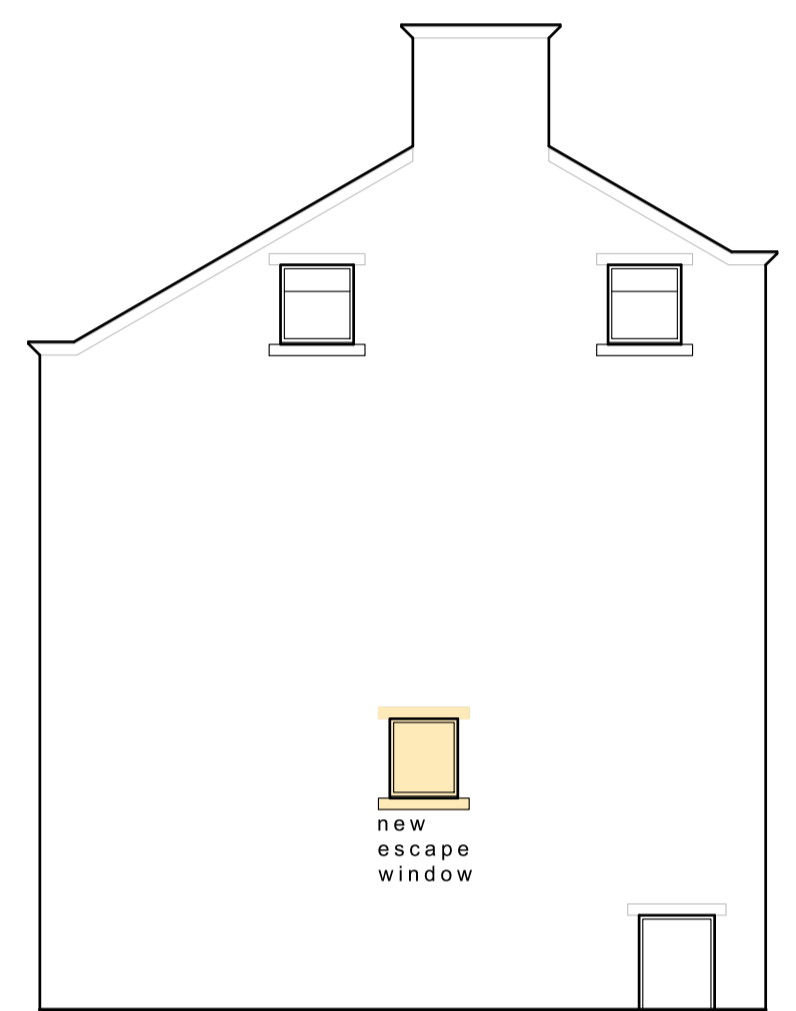


2 GROUND FLOOR PLAN AS PROPOSED
SCALE 1:50

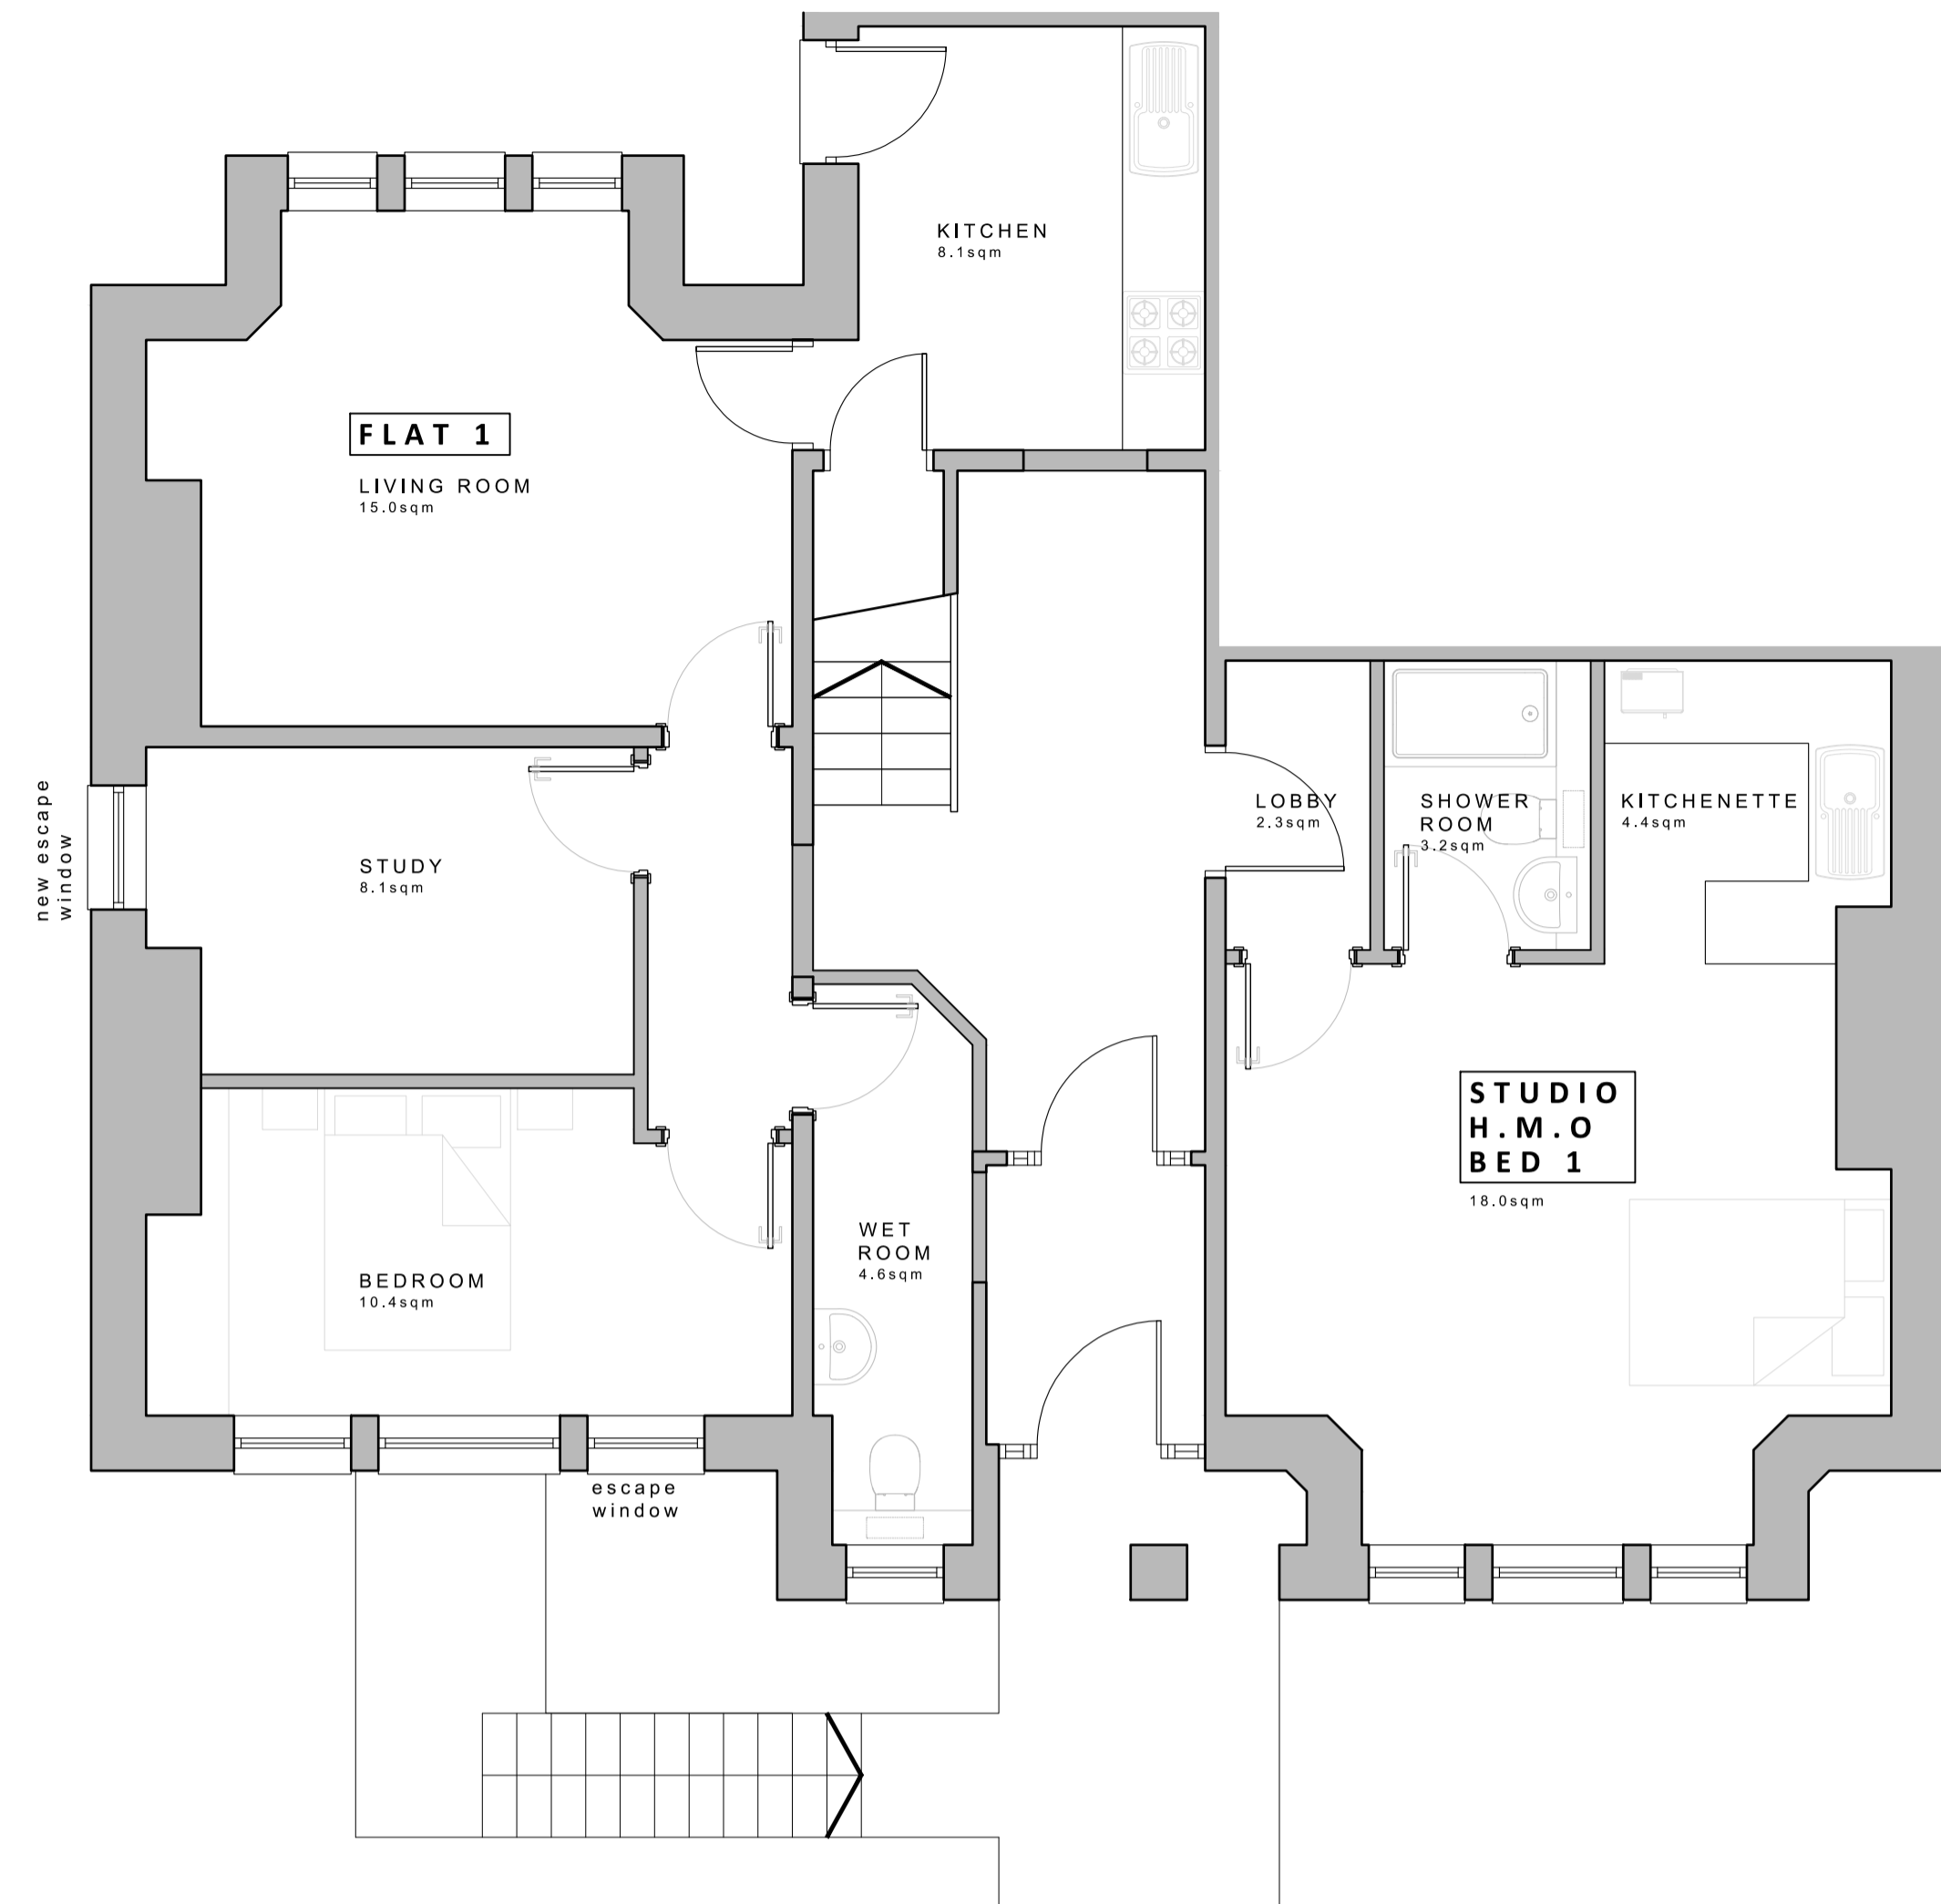

5 SOUTH-EAST ELEVATION
SCALE 1:100

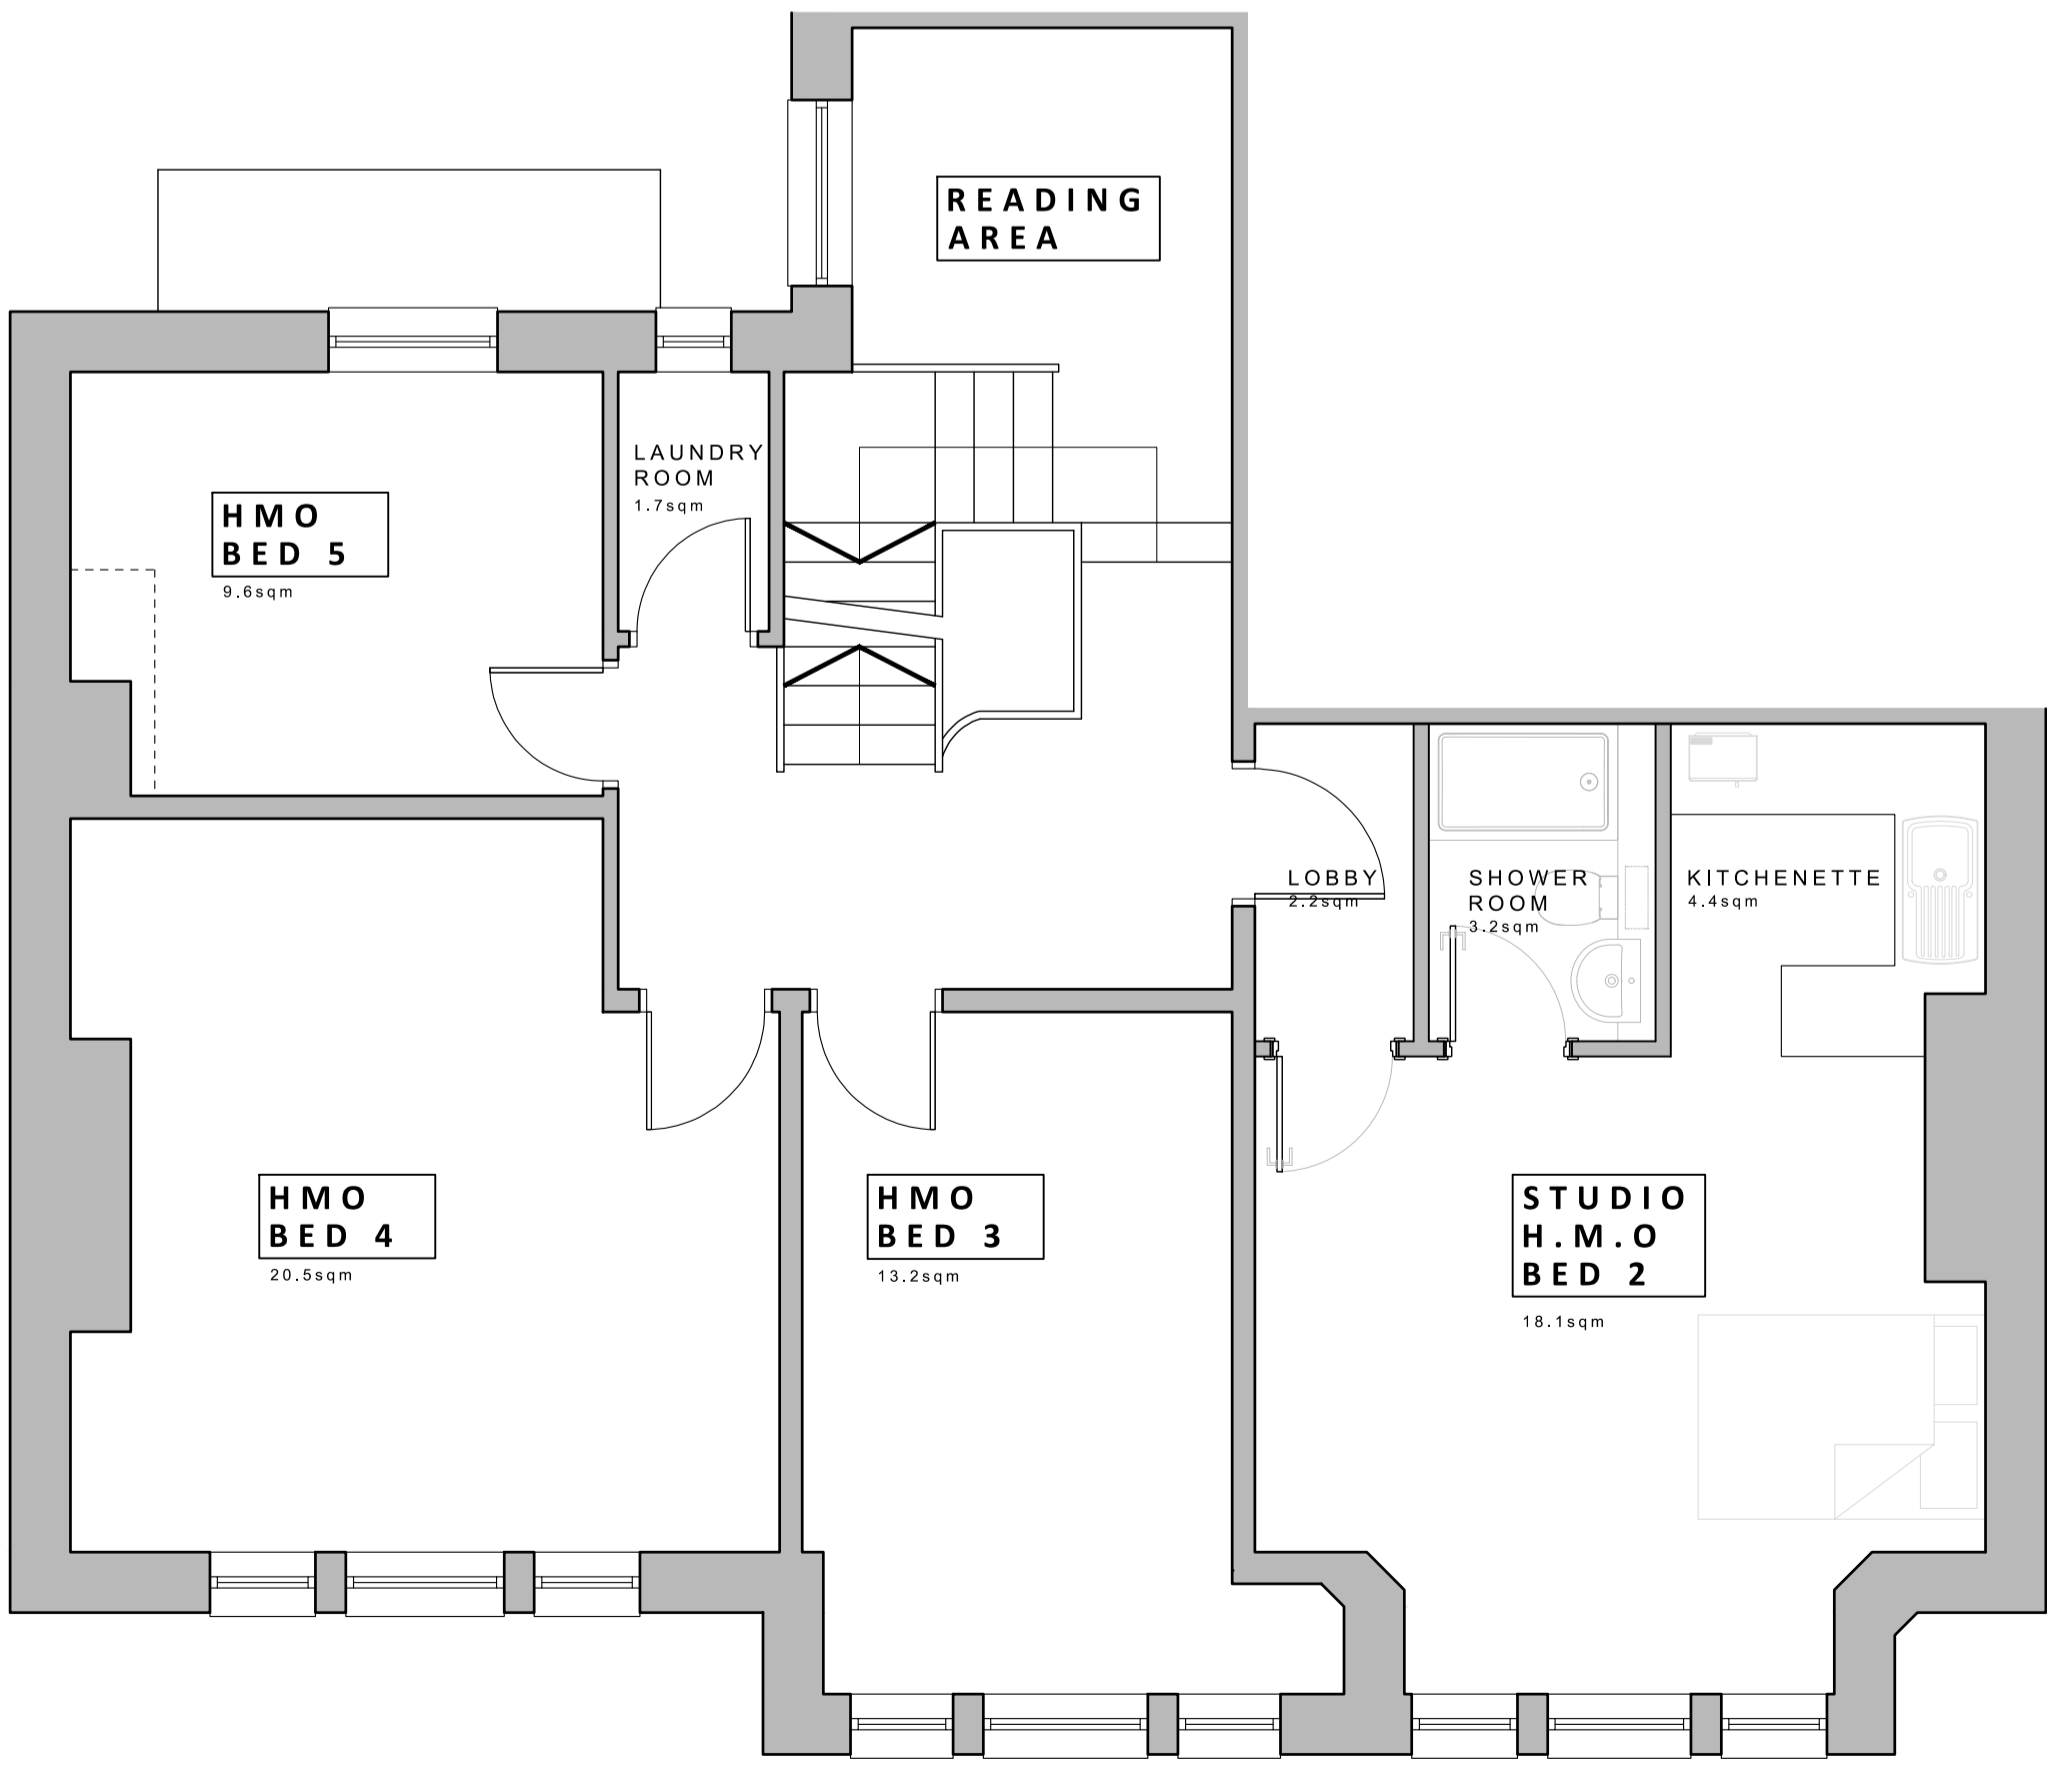

3 FIRST FLOOR PLAN AS PROPOSED
SCALE 1:50

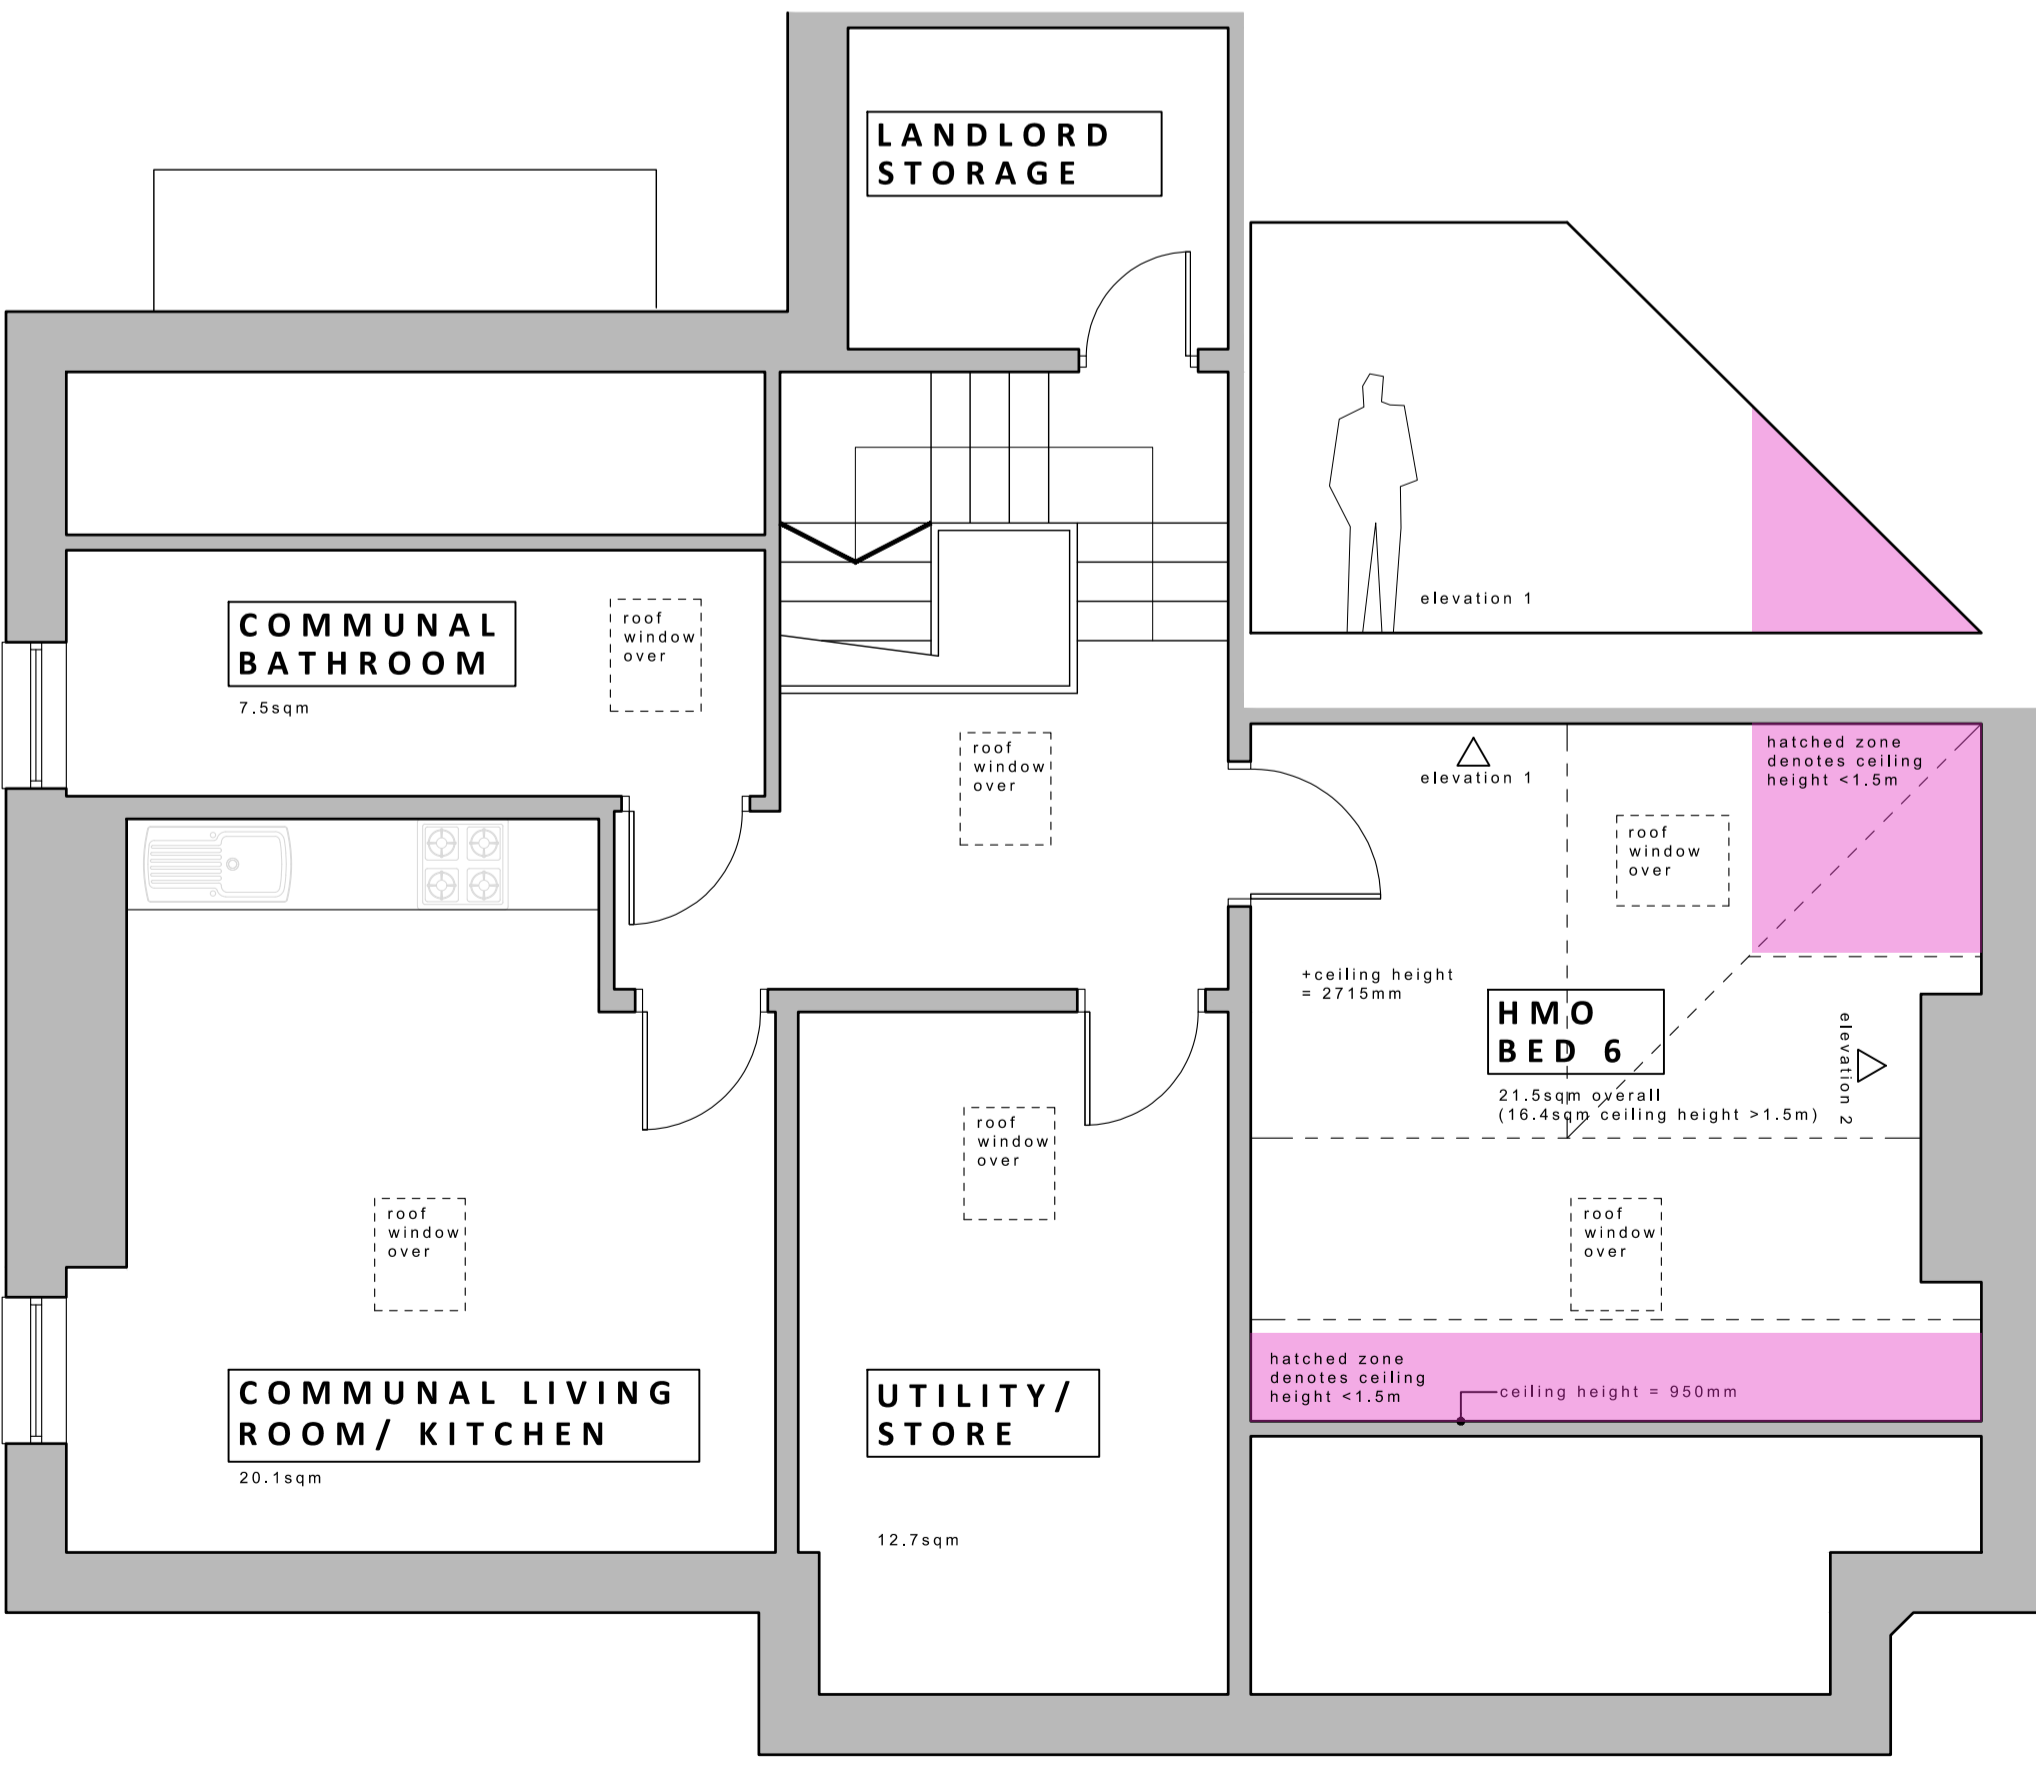

4 SECOND FLOOR PLAN AS PROPOSED
SCALE 1:50

Do not scale from this drawing. Northlight Architectural Consultants Ltd must be notified immediately should any discrepancies be found. The contractor must check all dimensions on site before construction or manufacture of materials. This drawing or any portion of it may not be reproduced without the consent of Northlight Architectural Consultants Ltd.

Rev B - 09/04/26 - Rooms re-labeled, site location plan moved to drawing (AL)02
Rev A - 04/03/26 - Basement flat changed to storage, rooms re-labeled, Bed 6 elevations added

NORTHLIGHT
ARCHITECTURAL CONSULTANTS

The Media Centre
7 Northumberland Street
Huddersfield
HD1 1RL
t: 07815 290496
e: chris@northlight@gmail.com

Client
A Scholefield

Project
**129 Trinity Street,
Huddersfield,
HD1 4DU**

Drawing title
Floor Plans

SURVEY DRAWING

Scale: @ A1
1:50

Date
July 2025

Drawing no.
25.018/(AL)01

Drawn by
CG

App'd
B

Rev
B

© Northlight Architectural Consultants Ltd 2025