

KEY/SCHEDULE OF WORKS

- NEW WALL/LINING
- EXISTING WALL/ FEATURE TO BE DEMOLISHED
- WALL MOUNTED SPOT LIGHT - FARRINGTON PLUS, BLACK ALUMINIUM (REFER TO DRAWING 24.034/ (AL)04 FOR FURTHER DETAILS)
- WALL MOUNTED MECHANICAL EXTRACT VENTILATION GRILLES ALUMINIUM 100MM Ø - BLACK (REFER TO DRAWING 24.034/ (AL)04 FOR FURTHER DETAILS)


1	Existing timber windows retained and re-decorated (paint colour: off white)
2	Existing timber bay windows to be replaced as Detail 1, Drawing ref: 24.034/ (AD)02
3	Existing timber window retained and re-decorated (paint colour: off white) with glazing obscured with window film applied from the inside. Opening behind to be blocked up.
4	Existing timber sash window to be replaced as Detail 2, Drawing ref: 24.034/ (AD)02



**1 SOUTH ELEVATION AS PROPOSED**  
SCALE 1:50



**2 EAST ELEVATION AS PROPOSED**  
SCALE 1:50

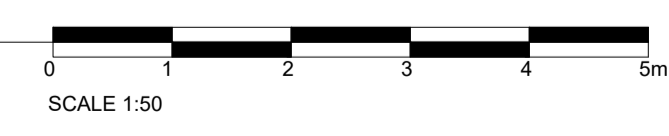

Rev B -26/03/26- Window notes updated, lighting & extract ventilation locations added

Rev A -09/07/25- Design developed, notes added

Revisions



**NORTHLIGHT**  
ARCHITECTURAL CONSULTANTS

The Media Centre  
7 Northumberland Street  
Huddersfield  
HD1 1RL  
t: 07815 290496  
e: chris@northlight@gmail.com

Client  
**BP Land Ltd**

Project  
**Red House,  
281 Oxford Road, Gomersal,  
Cleckheaton, BD19 4JP**

Drawing title  
**Red House  
Elevations as Proposed (Sheet 1 of 2)**

**PLANNING APPLICATION**

Scale: @ A1	Drawn by: <b>CG</b>
Date: <b>Feb '25</b>	App'd: -
Drawing no: <b>24.034/ (AL)13</b>	Rev: <b>B</b>