



| Reference | East       | North      | Elevation | Description    |
|-----------|------------|------------|-----------|----------------|
| GP501     | 421106.672 | 421343.576 | 88.69     | Survey Station |
| H01A      | 421119.435 | 421310.577 | 89.92     | Survey Station |
| H02       | 421097.942 | 421330.884 | 89.55     | Survey Station |
| H03       | 421116.807 | 421327.645 | 89.10     | Survey Station |
| H04       | 421099.332 | 421322.186 | 90.12     | Survey Station |
| H05       | 421100.836 | 421315.302 | 90.13     | Survey Station |

**Site Survey Control & Datum Information**  
 Grid Orientation:  
 Survey related to Ordnance Survey "OSGB36" at control point GP501 and the survey data was processed on a plane grid. (No Scale Factor)  
 Level Datum:  
 OS Orthometric Hts


**Control & Datum Information**  
 Co-ordinates and levels are based upon OSGB 1936 National Grid (OSGB36) and Ordnance Survey Datum Newlyn (ODN).  
 They are derived using realtime on site GPS survey, that utilises the National Grid Transformation OSTN15GB and the National Geoid Model OSGM15GB.  
 The data obtained for use in this drawing involved the use of realtime GPS survey and total station survey.  
 Contours are shown at 0.5m intervals.

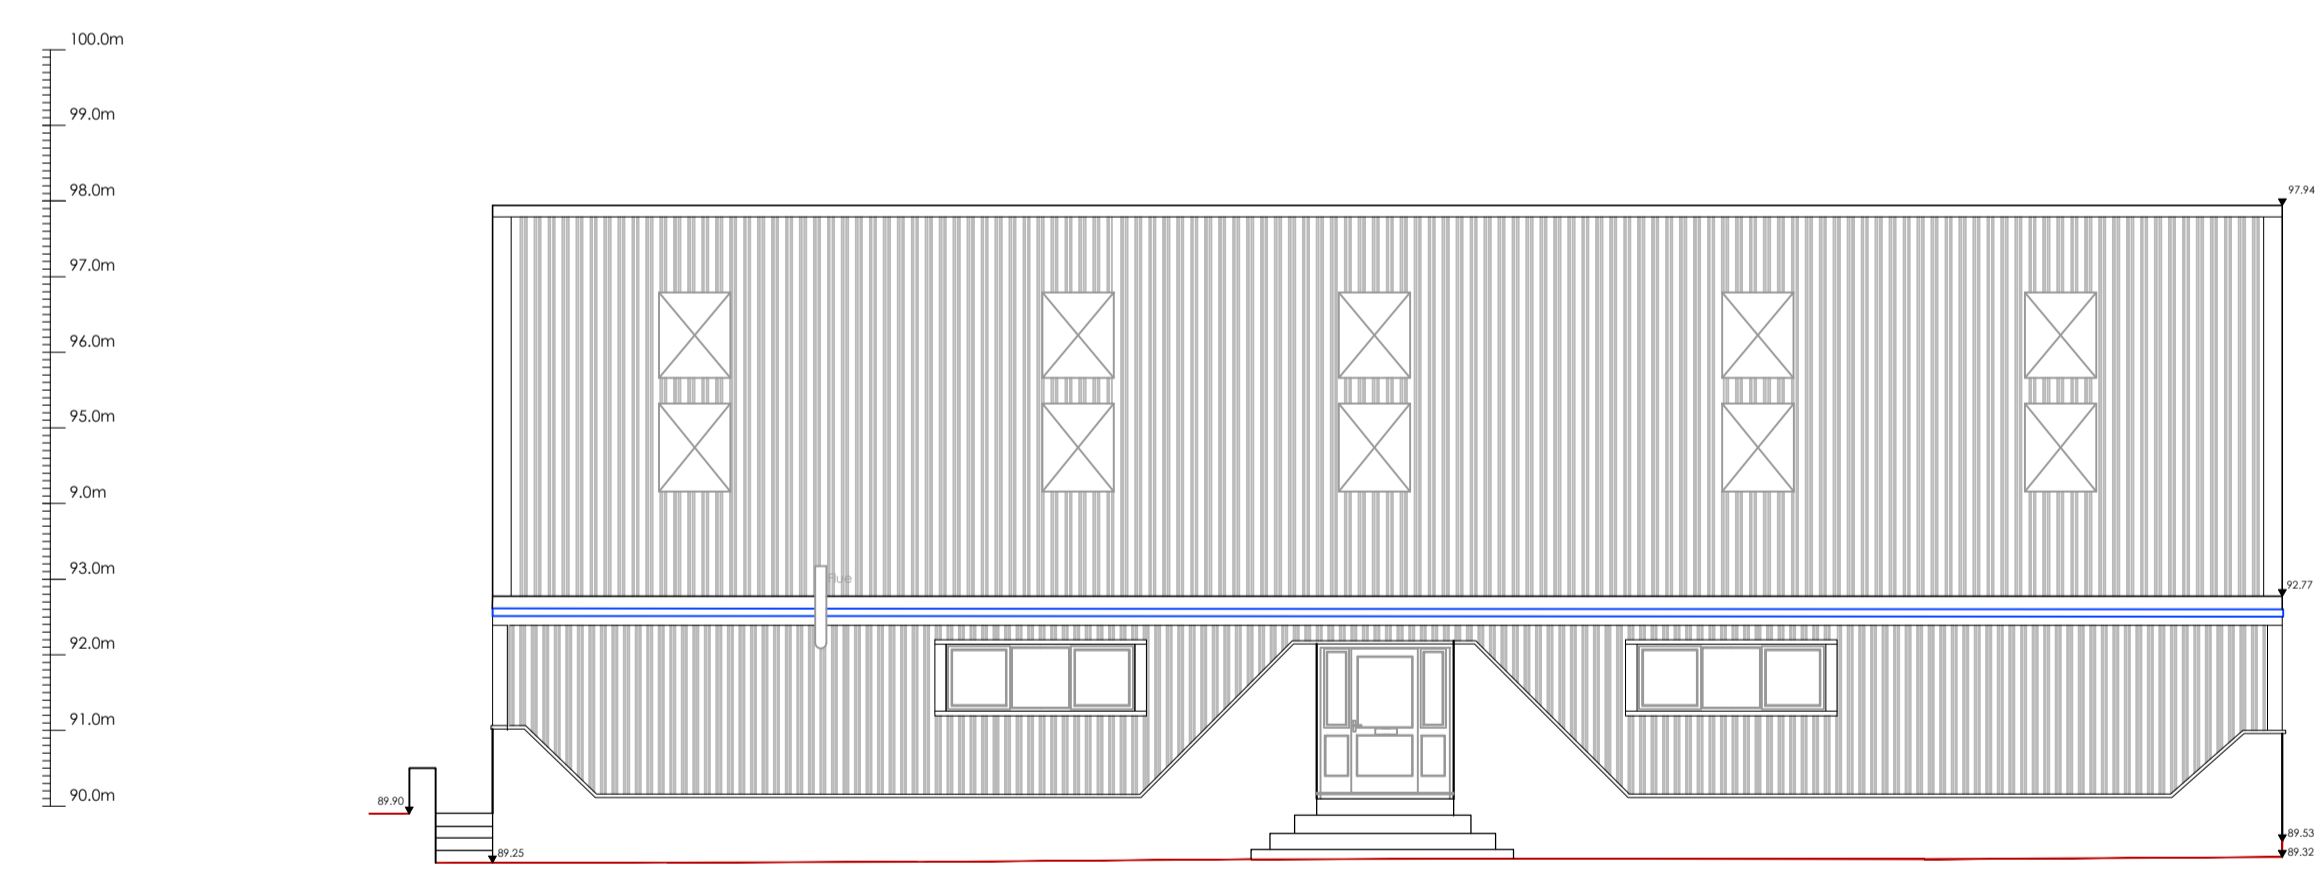


North East Facing Elevation

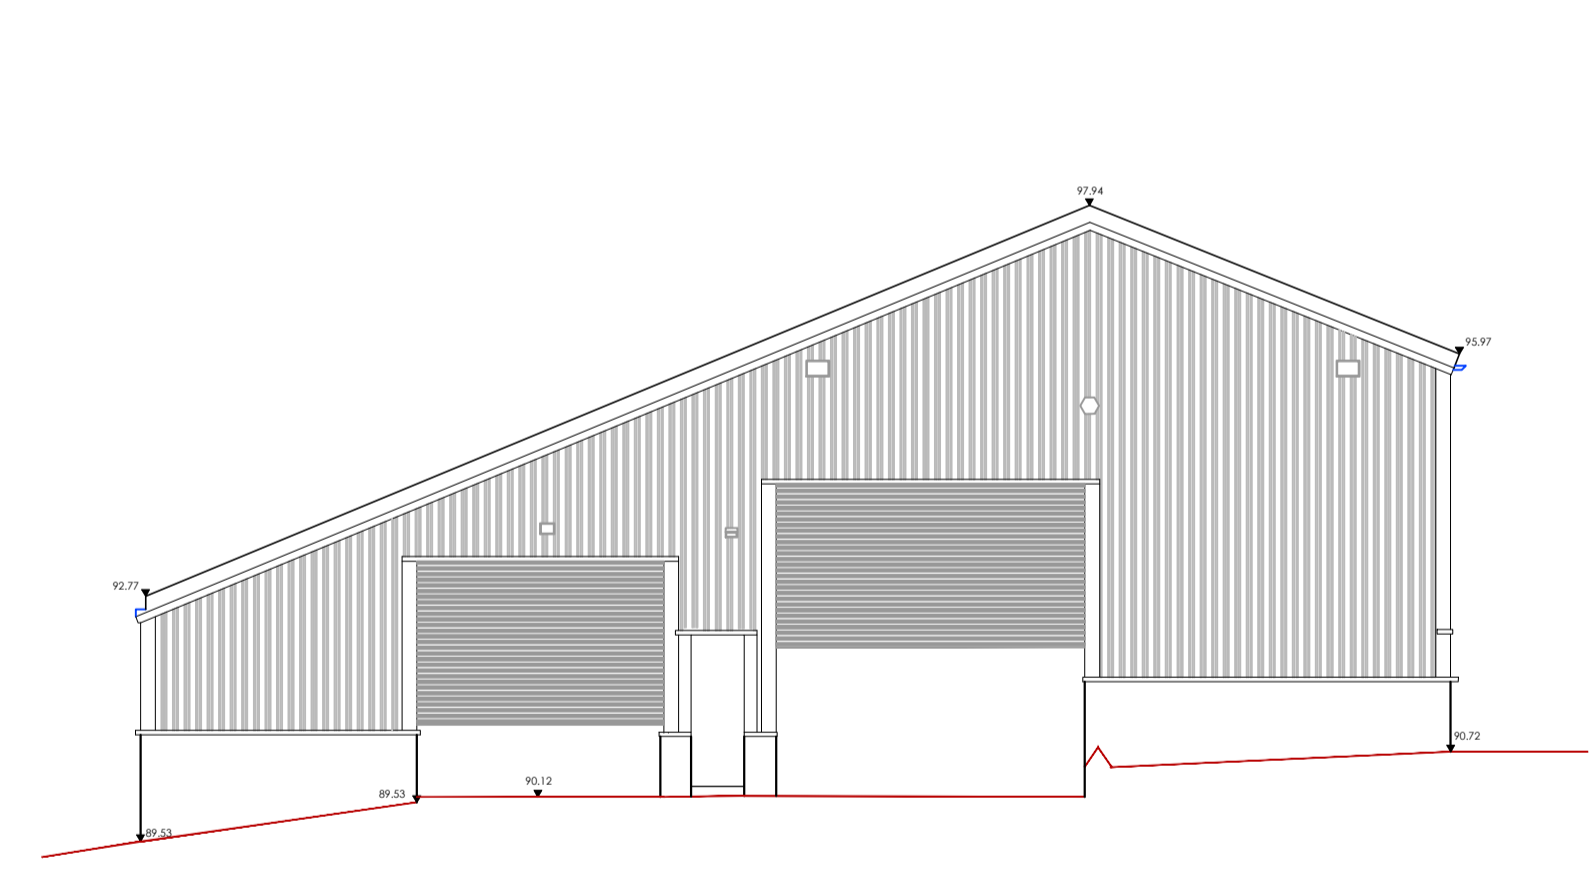

North West Facing Elevation

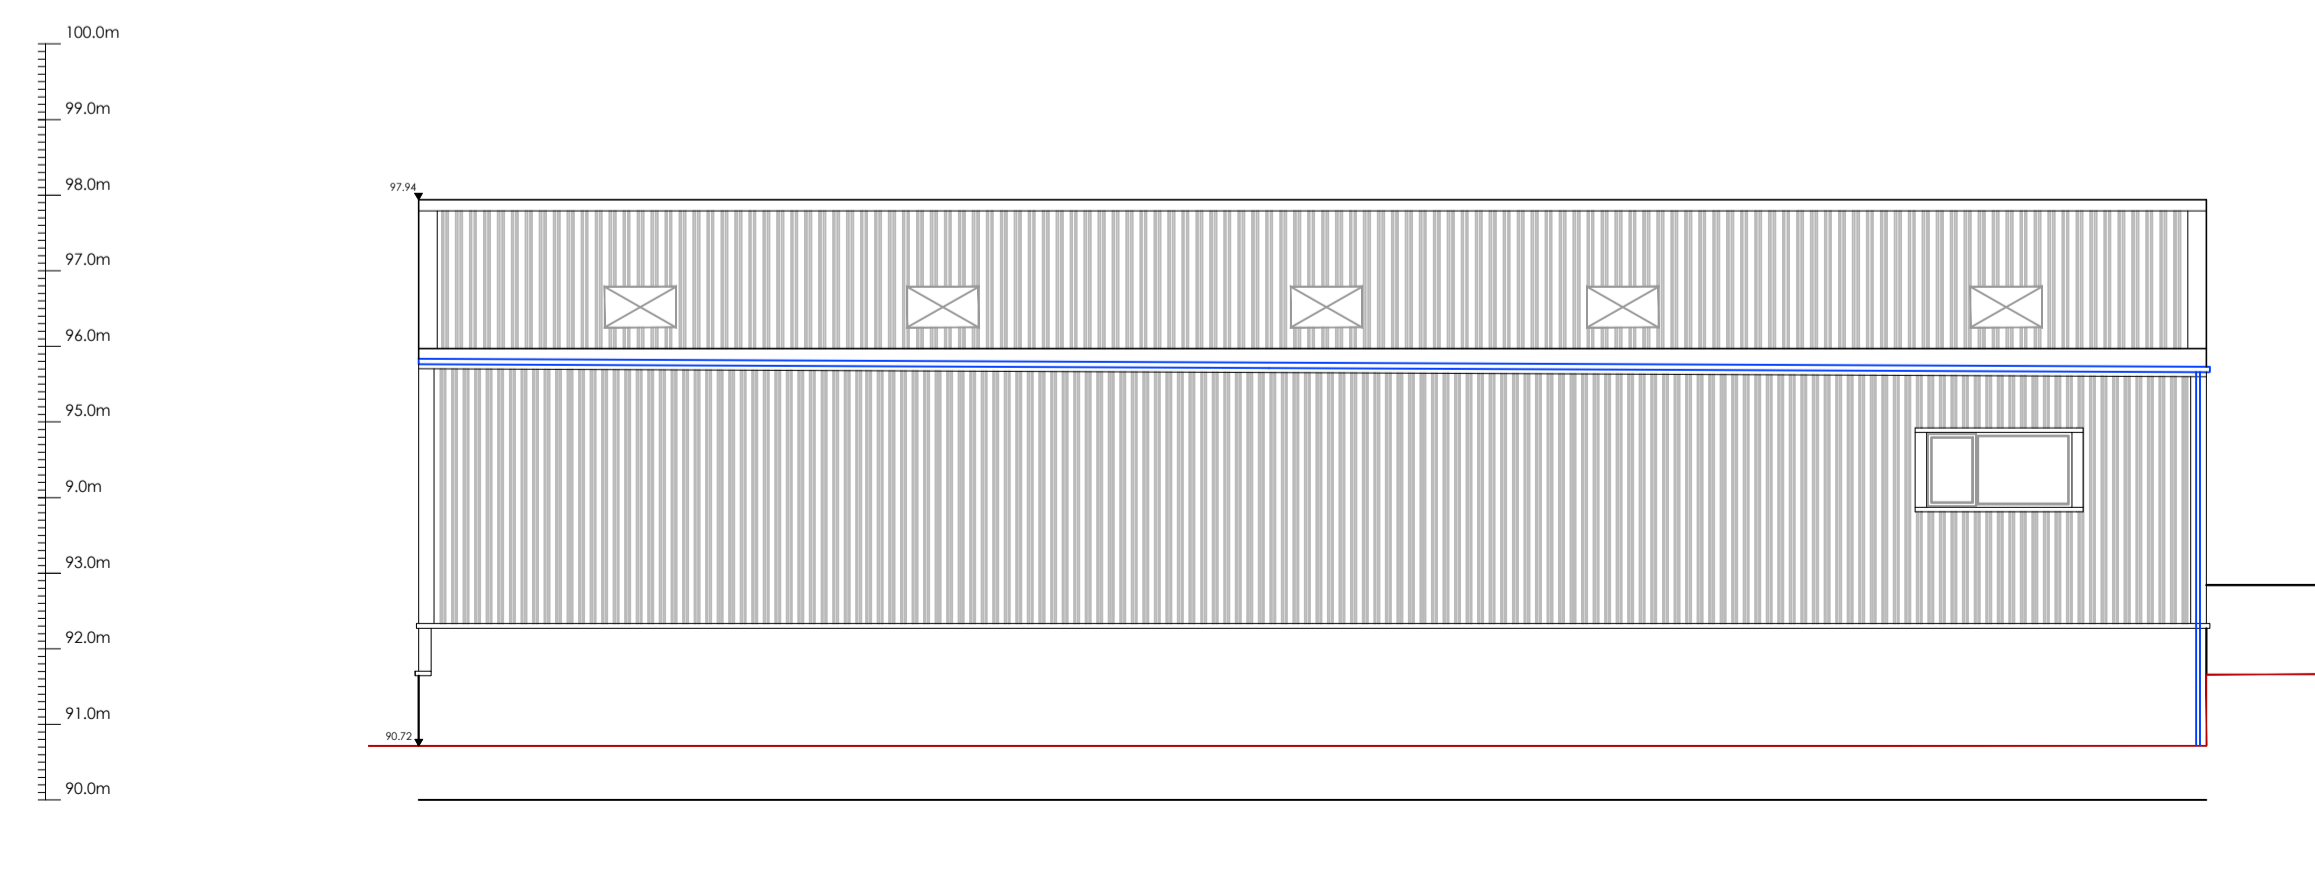

South West Facing Elevation

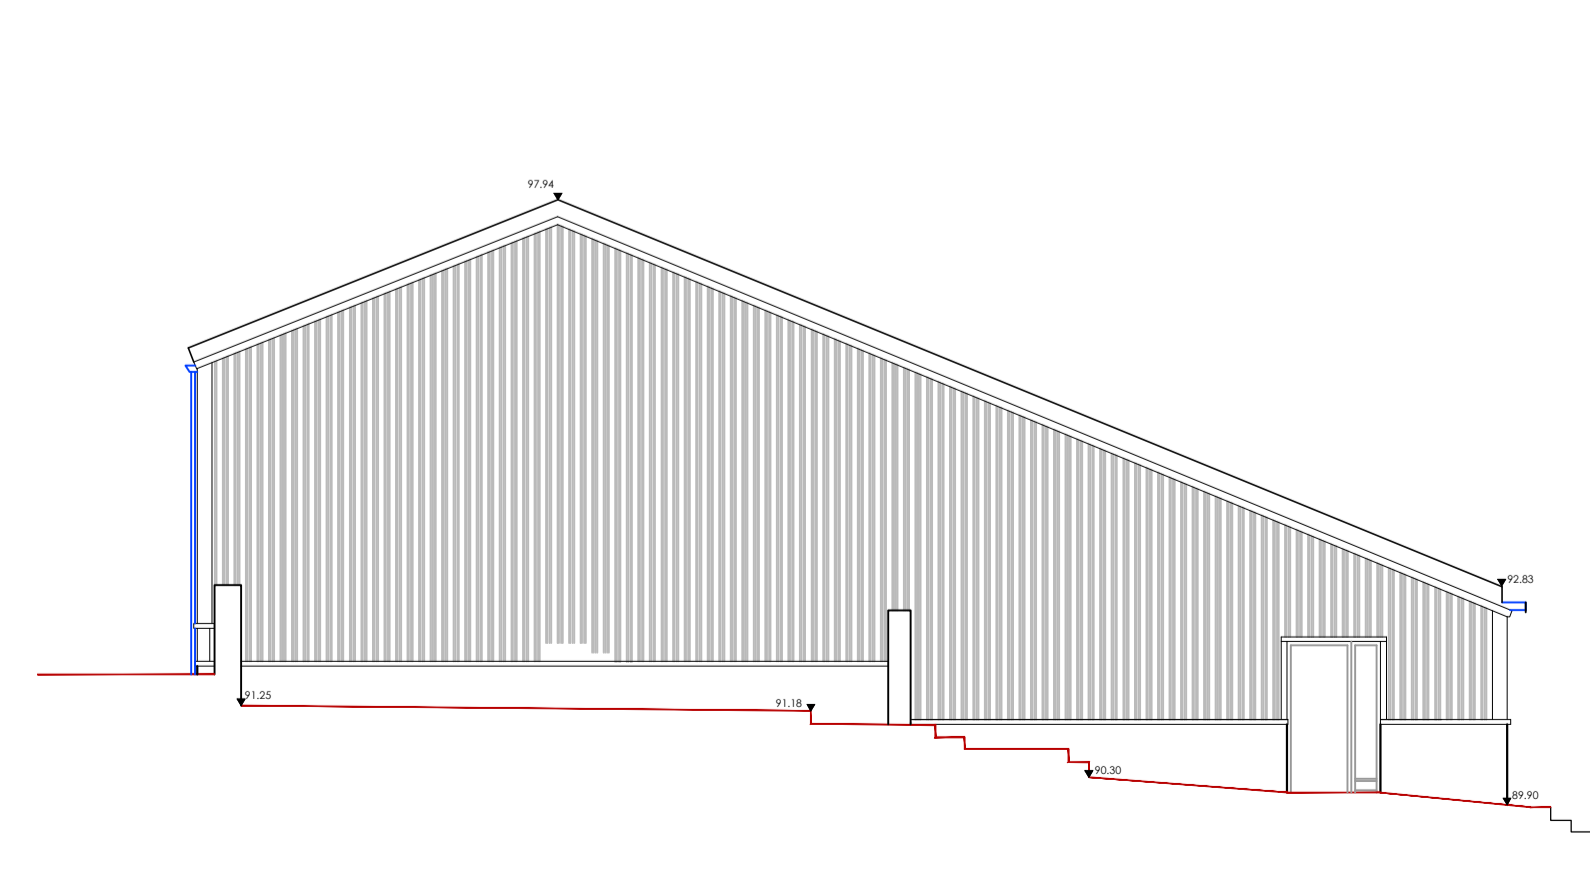

South East Facing Elevation

| Rev | Description | By | Date |
|-----|-------------|----|------|
|     |             |    |      |
|     |             |    |      |
|     |             |    |      |

| Surv. | Drawn | Date     | Chkd | Date |
|-------|-------|----------|------|------|
| NH    | NH    | May 2022 |      |      |

This drawing may not be reproduced, made use of or issued to a third party without permission of:  
**Farrar Bamforth Associates Ltd**

**Farrar Bamforth Associates Ltd**  
 Architectural & Building Consultants  
 51 Trinity Street  
 Huddersfield  
 HD1 4DN

**Holden Surveys Ltd**  
 Topographical Building & Site Surveys - CAD Services  
 T: 0773 4936469 E: holdensurveys@msn.com

Title. Floor Plans & Elevations as Existing  
 Site. Primrose Farm  
 Crossley Lane  
 Mirfield  
 W14 0NR

COMPUTER GENERATED DRAWING - DO NOT ALTER

Dwg No. FBA\_234\_Primrose Farm  
 Sheet No. 2

| SCALE | 1/100 | REV. | P02 |
|-------|-------|------|-----|
|-------|-------|------|-----|