



PROPOSED DRAWINGS

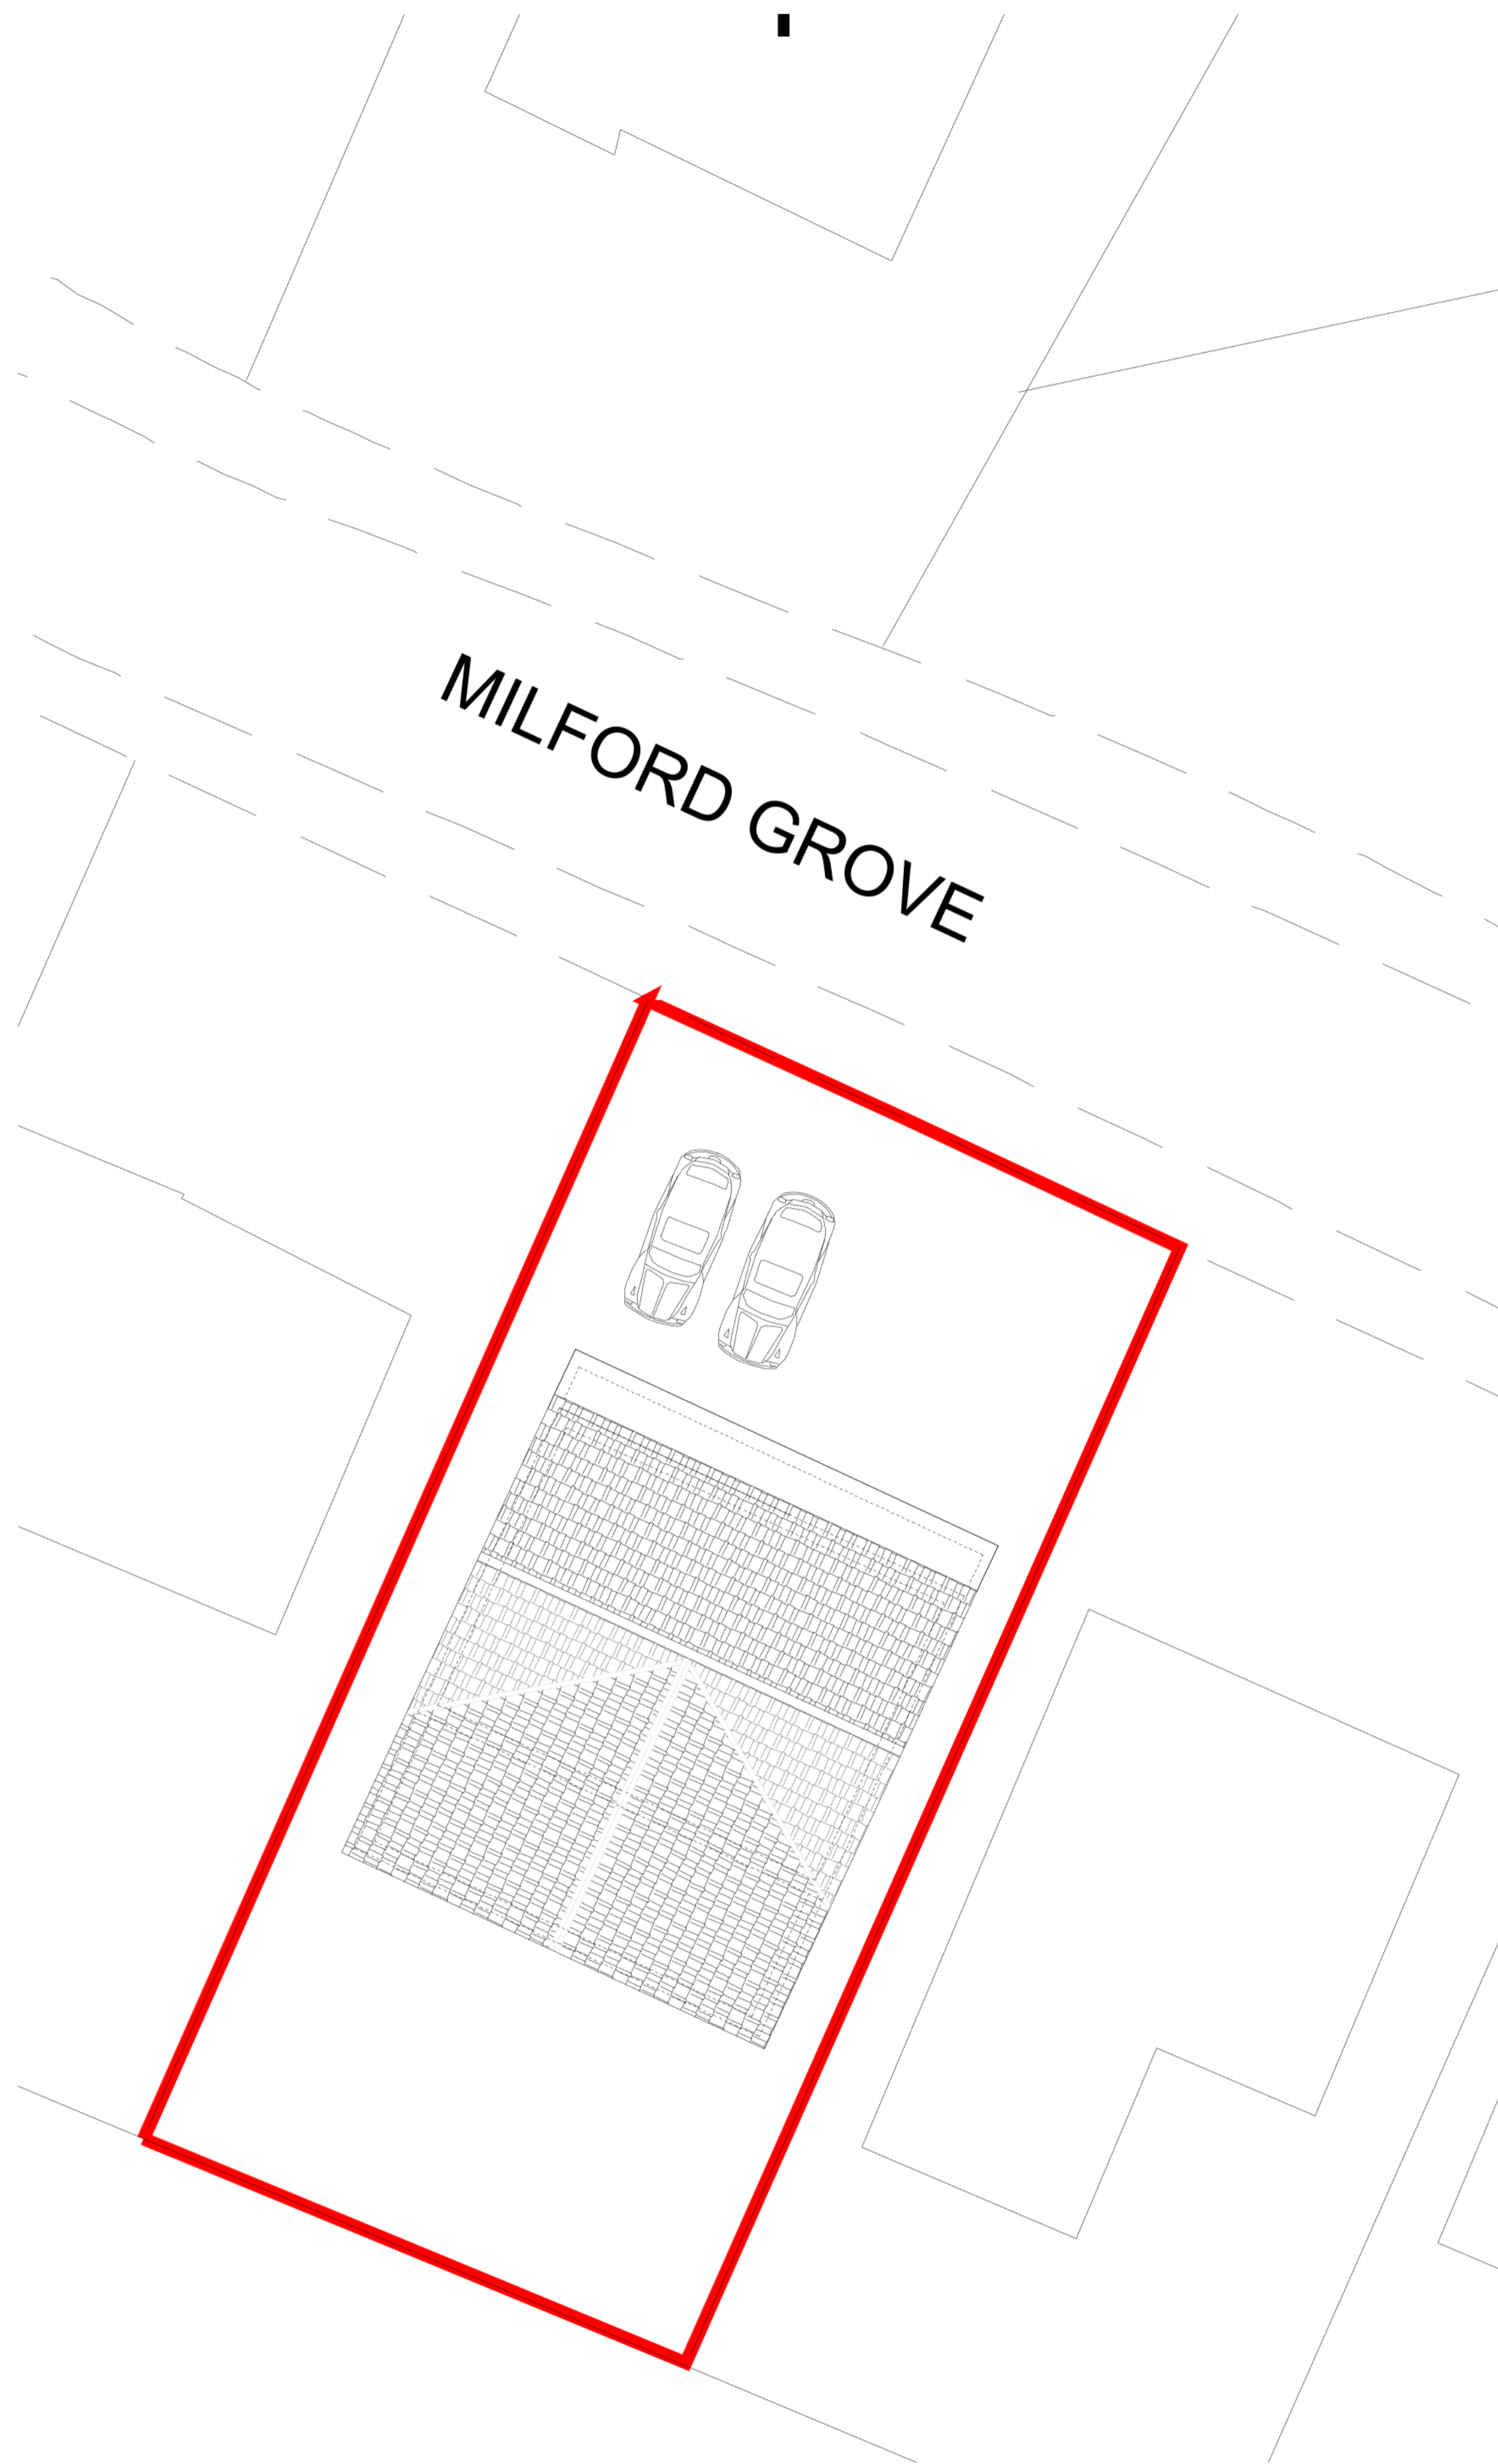


PROPOSED SITE PLAN SCALE 1:100 @ A1




SCALE BAR - 1:100 @ A1

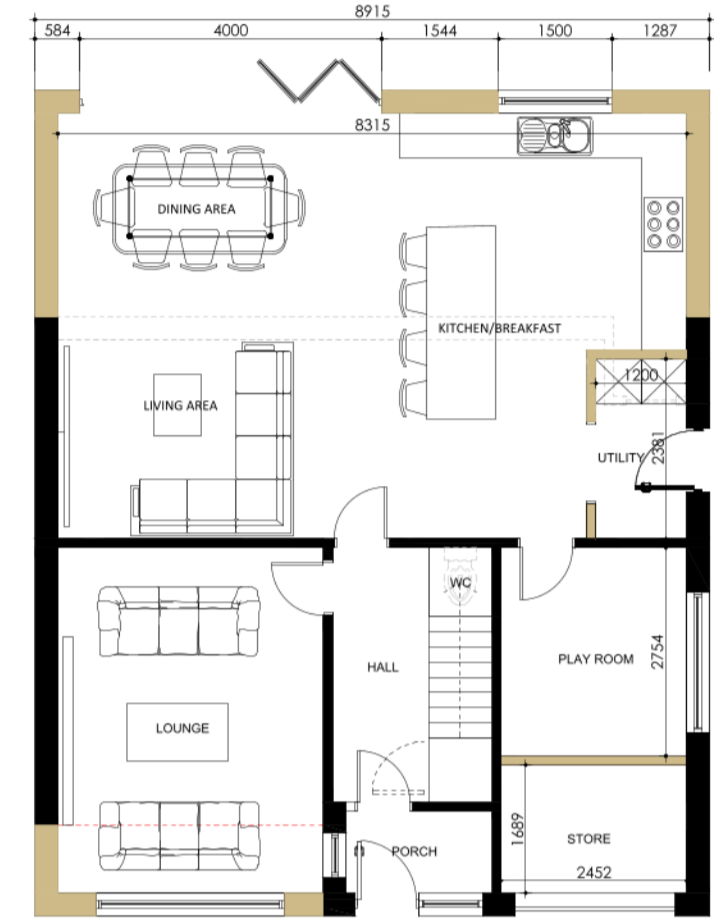

PROPOSED GROUND FLOOR
SCALE 1:100 @ A1

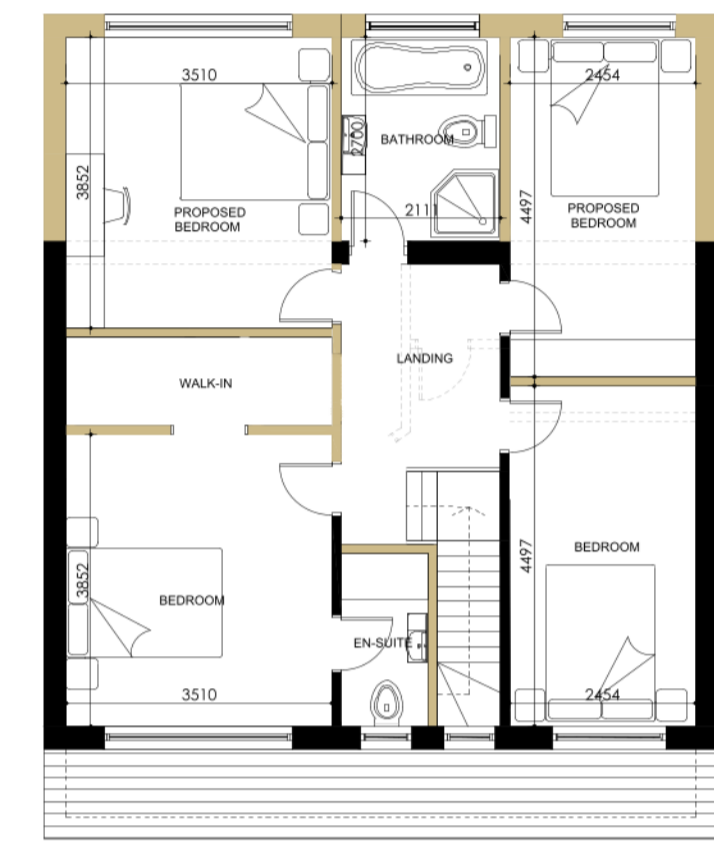


PROPOSED FIRST FLOOR
SCALE 1:100 @ A1

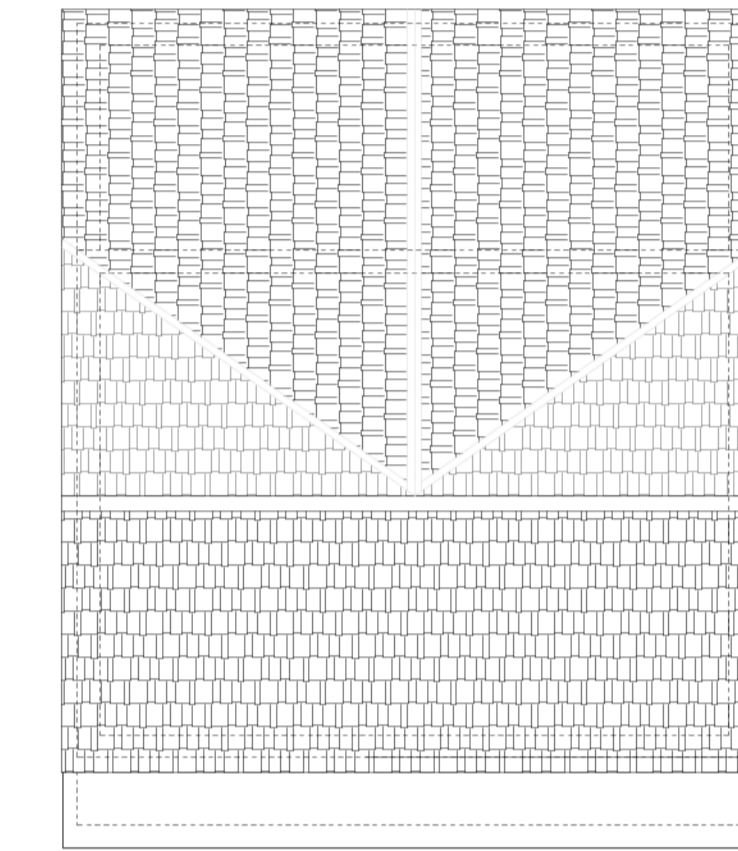

PROPOSED ROOF
SCALE 1:100 @ A1




PROPOSED NORTH FACING ELEVATION
SCALE 1:100 @ A1

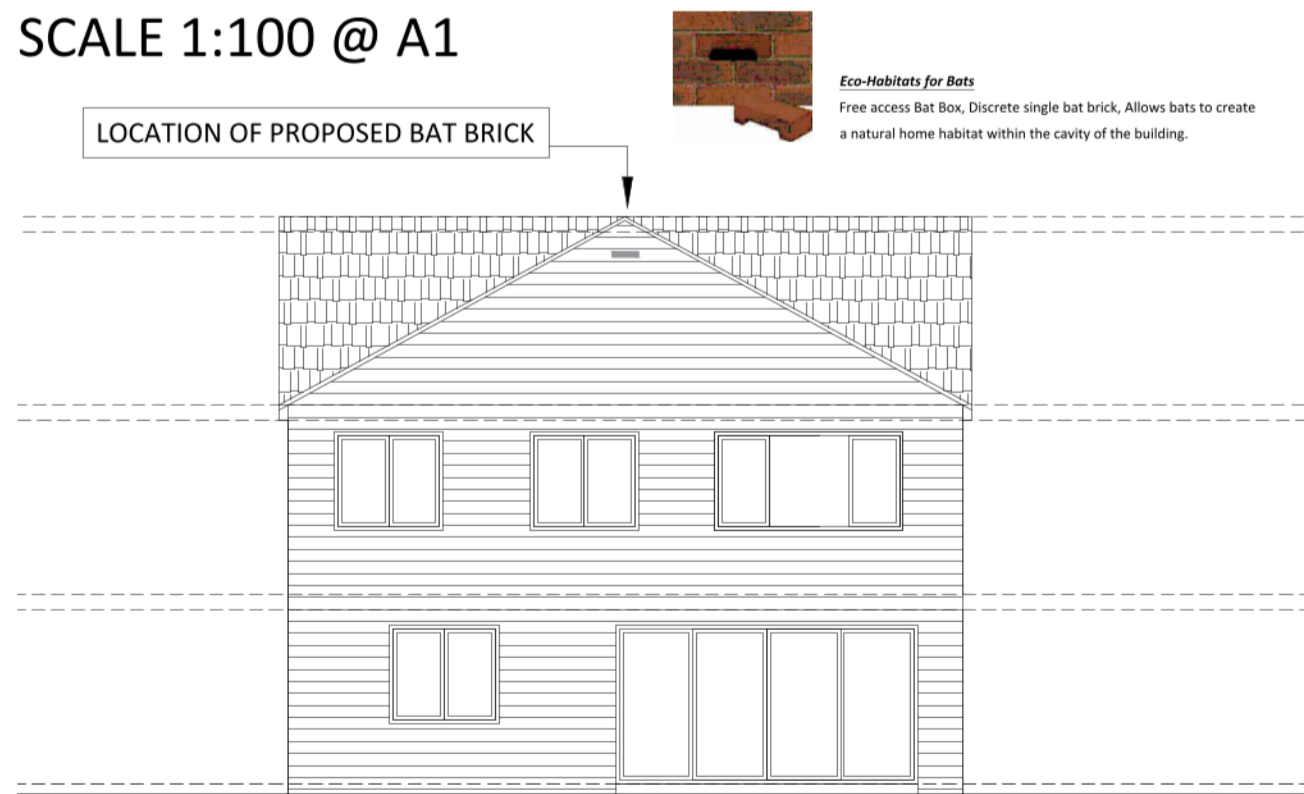

PROPOSED SOUTH FACING ELEVATION
SCALE 1:100 @ A1



PROPOSED EAST FACING ELEVATION
SCALE 1:100 @ A1

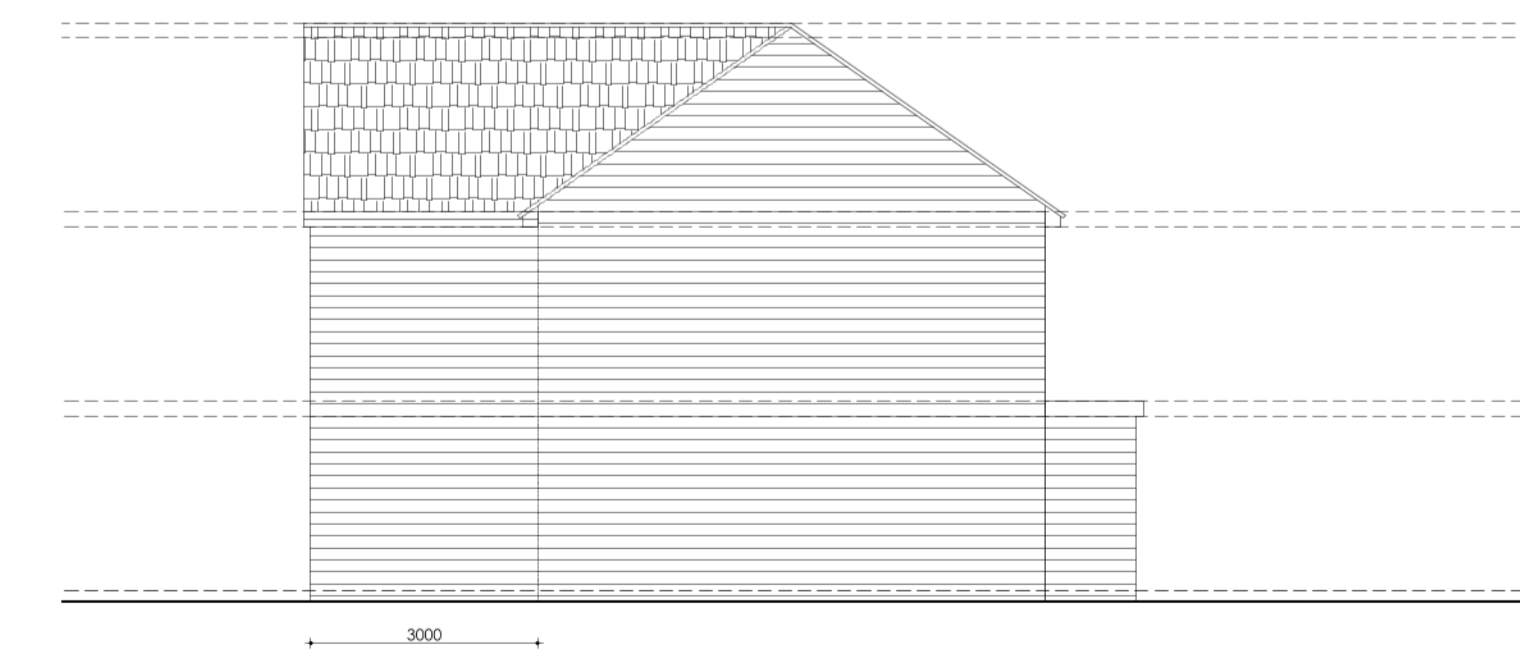

PROPOSED WEST FACING ELEVATION
SCALE 1:100 @ A1


PLEASE NOTE

THE ARCHITECTURAL DRAWINGS ARE PROTECTED UNDER COPYRIGHT LAW, THESE DRAWINGS MAY NOT BE REPRODUCED WITHOUT THE EXPRESS CONSENT OF THE ORIGINAL COPYRIGHT OWNER.

REVISION

REV	DATE	DESCRIPTION
A	00.00.0000	XX

SITE LOCATION PLAN

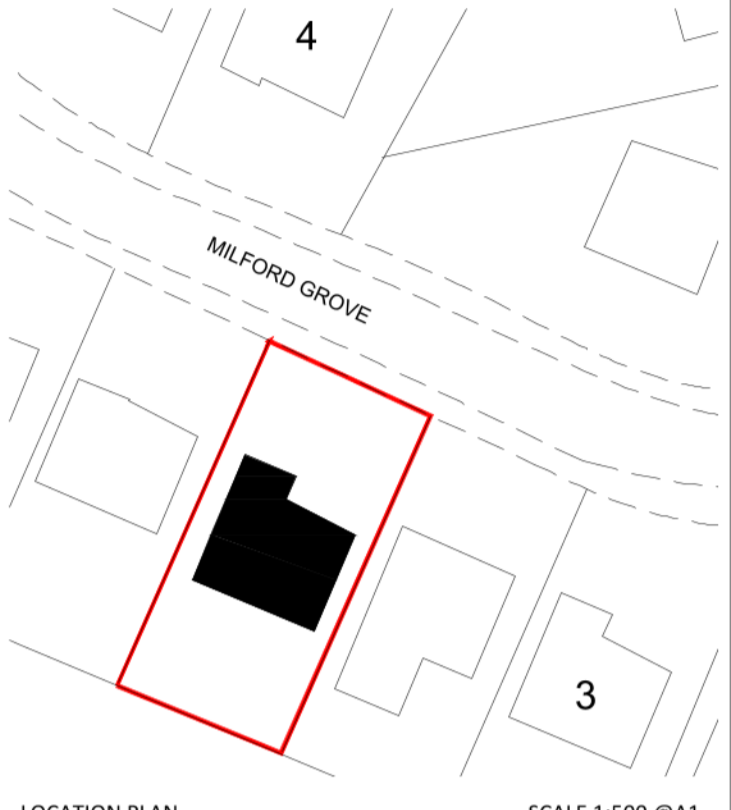

LOCATION PLAN SCALE 1:500 @ A1

N

PLANNING DRAWING VERSION:
V-01

DRAWING-REFERENCE-26-6160-01

- KEY 1**
- EXISTING BUILDING FOOTPRINT
 - PROPOSED BUILDING FOOTPRINT
 - 1 PROPOSED GREY ROOF TILE TO MATCH EXISTING
 - 2 PROPOSED FASCIAS, SOFFITS & GUTTERS TO MATCH EXISTING
 - 3 RAINWATER PIPES TO MATCH EXISTING
 - 4 PROPOSED UPVC WINDOWS MATCH EXISTING
 - 5 PROPOSED UPVC DOORS MATCH EXISTING
 - 6 PROPOSED BRICK TO MATCH EXISTING

DRAWING TITLE:
PROPOSED DRAWINGS

PROJECT TITLE:
DOUBLE STOREY REAR EXTENSION

CLIENT DETAILS:
7 MILFORD GROVE, GOMERSAL,
CLECKHEATON BD19 4BB

DRAWING STATUS: FINAL-SUBMISSION

DRAWING SCALE: 1:100@A1

