



Notes:  
 1. Setting out to be the responsibility of contractor.  
 2. Contractor to pay particular attention to pitch of roof and headroom at stairs.  
 3. Any discrepancies to be reported to Colne Valley Design.


0m Scale 1:50 4m  
 0m Scale 1:100 8m  
 0m Scale 1:200 16m  
 0m Scale 1:500 40m  
 0m Scale 1:1250 100m  
 (When to scale of original plan bar = 8cm)

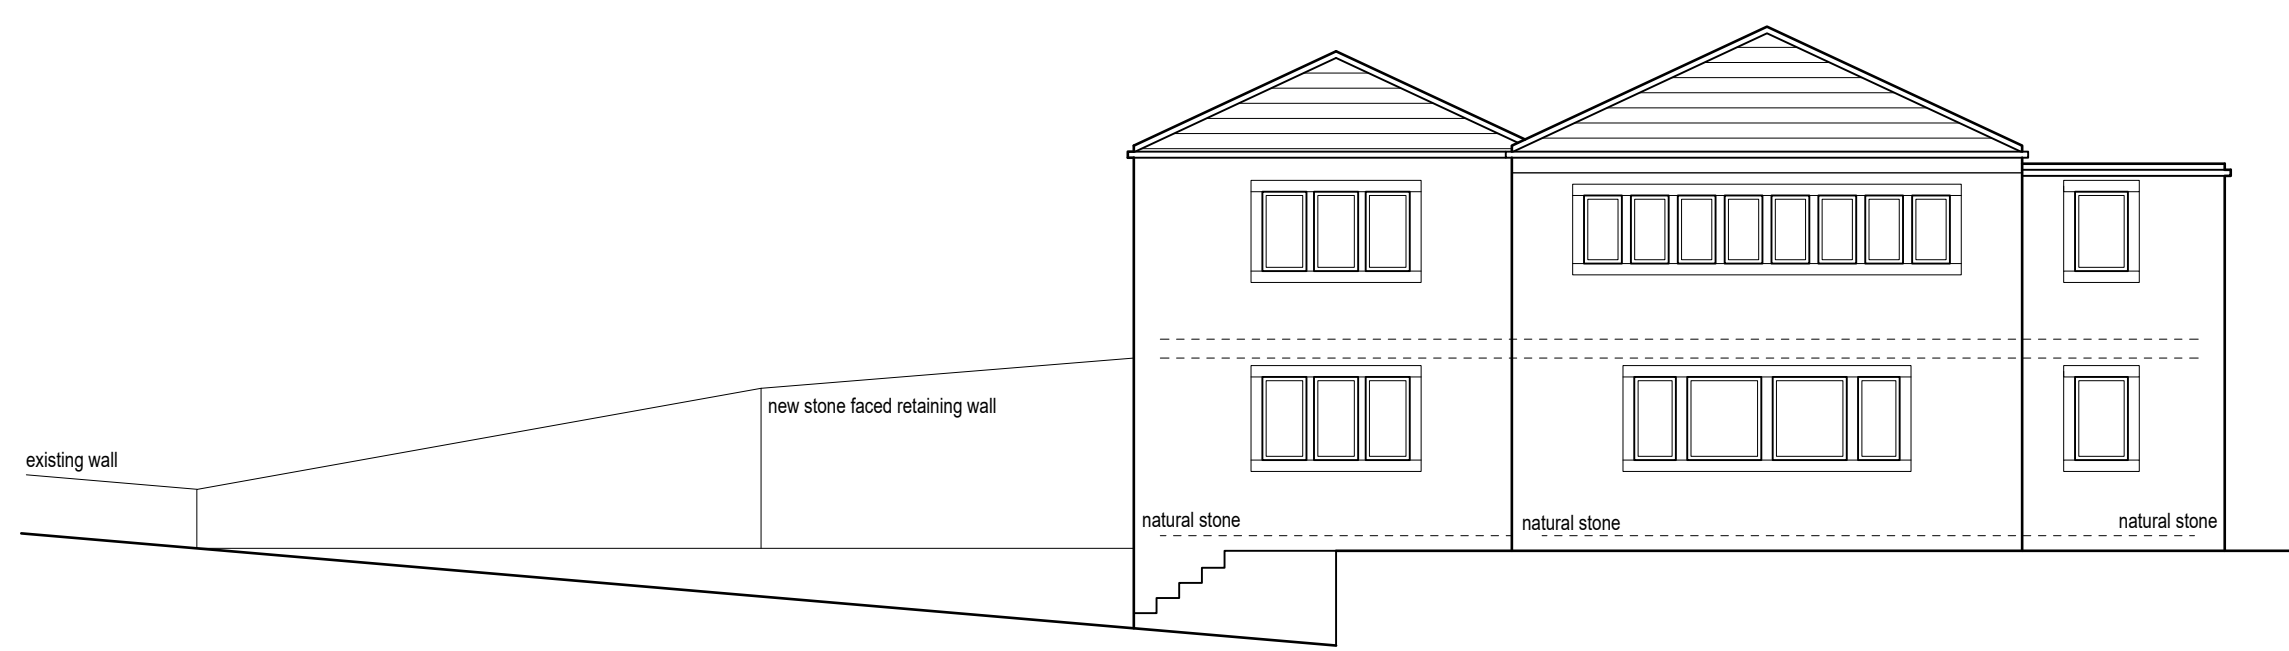


Proposed front/south facing elevation (1:100)

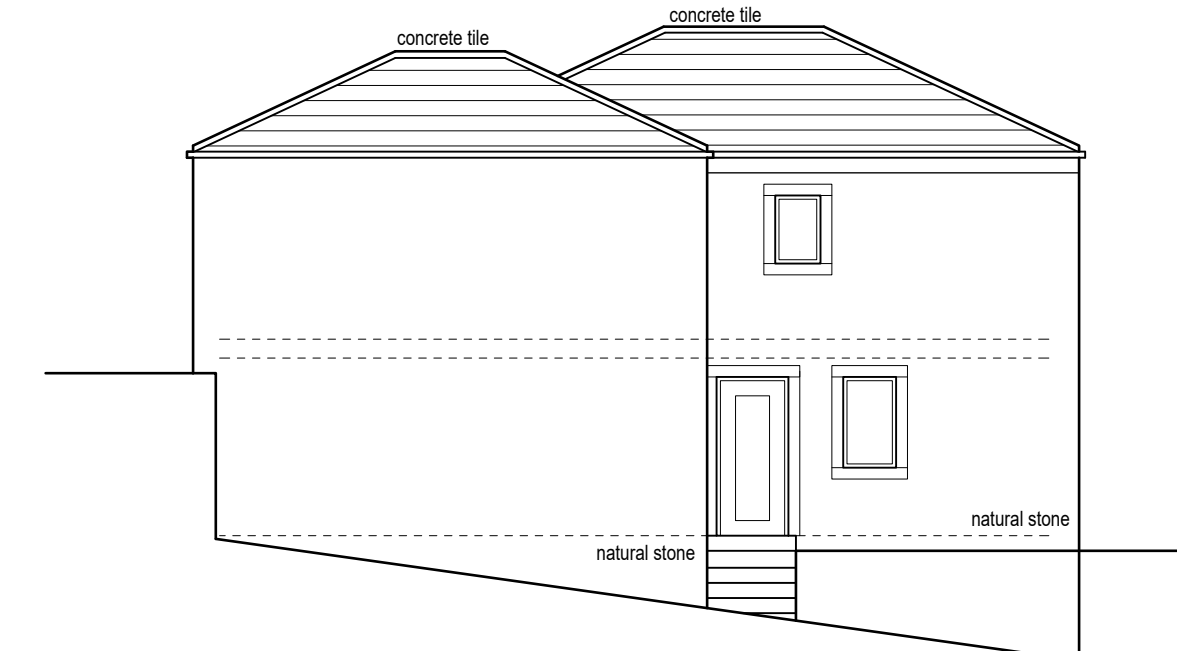


Proposed side/west facing elevation (1:100)

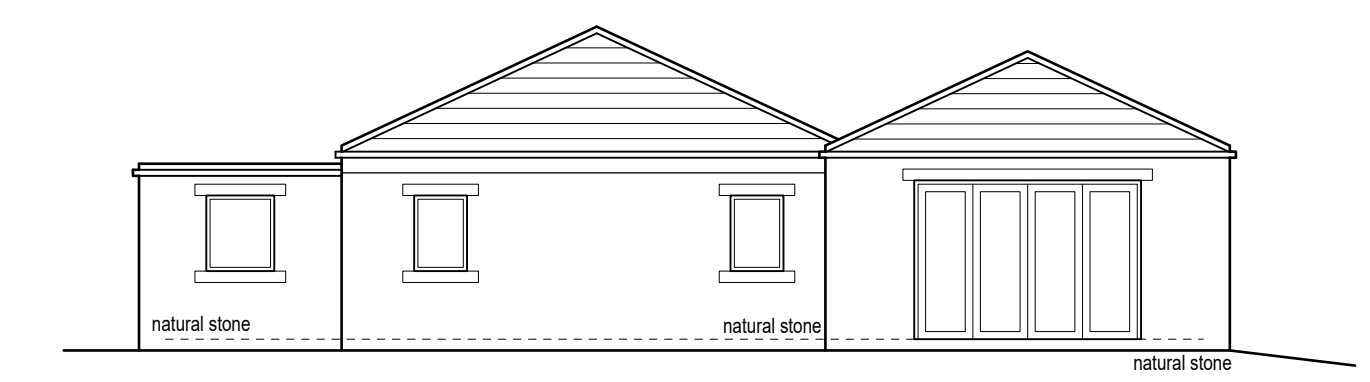


Proposed rear/north facing elevation (1:100)

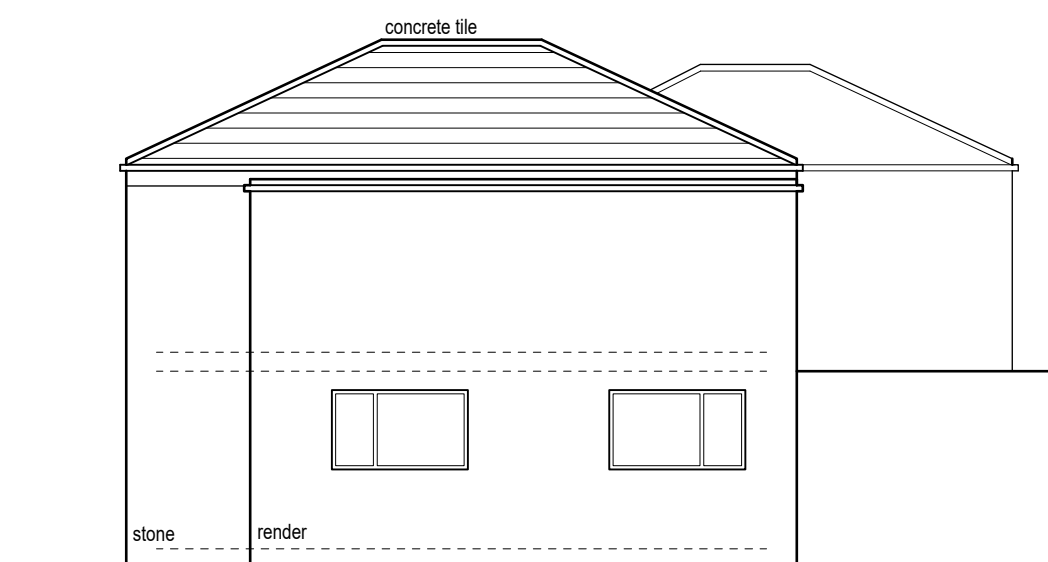


Proposed side/east facing elevation (1:100)

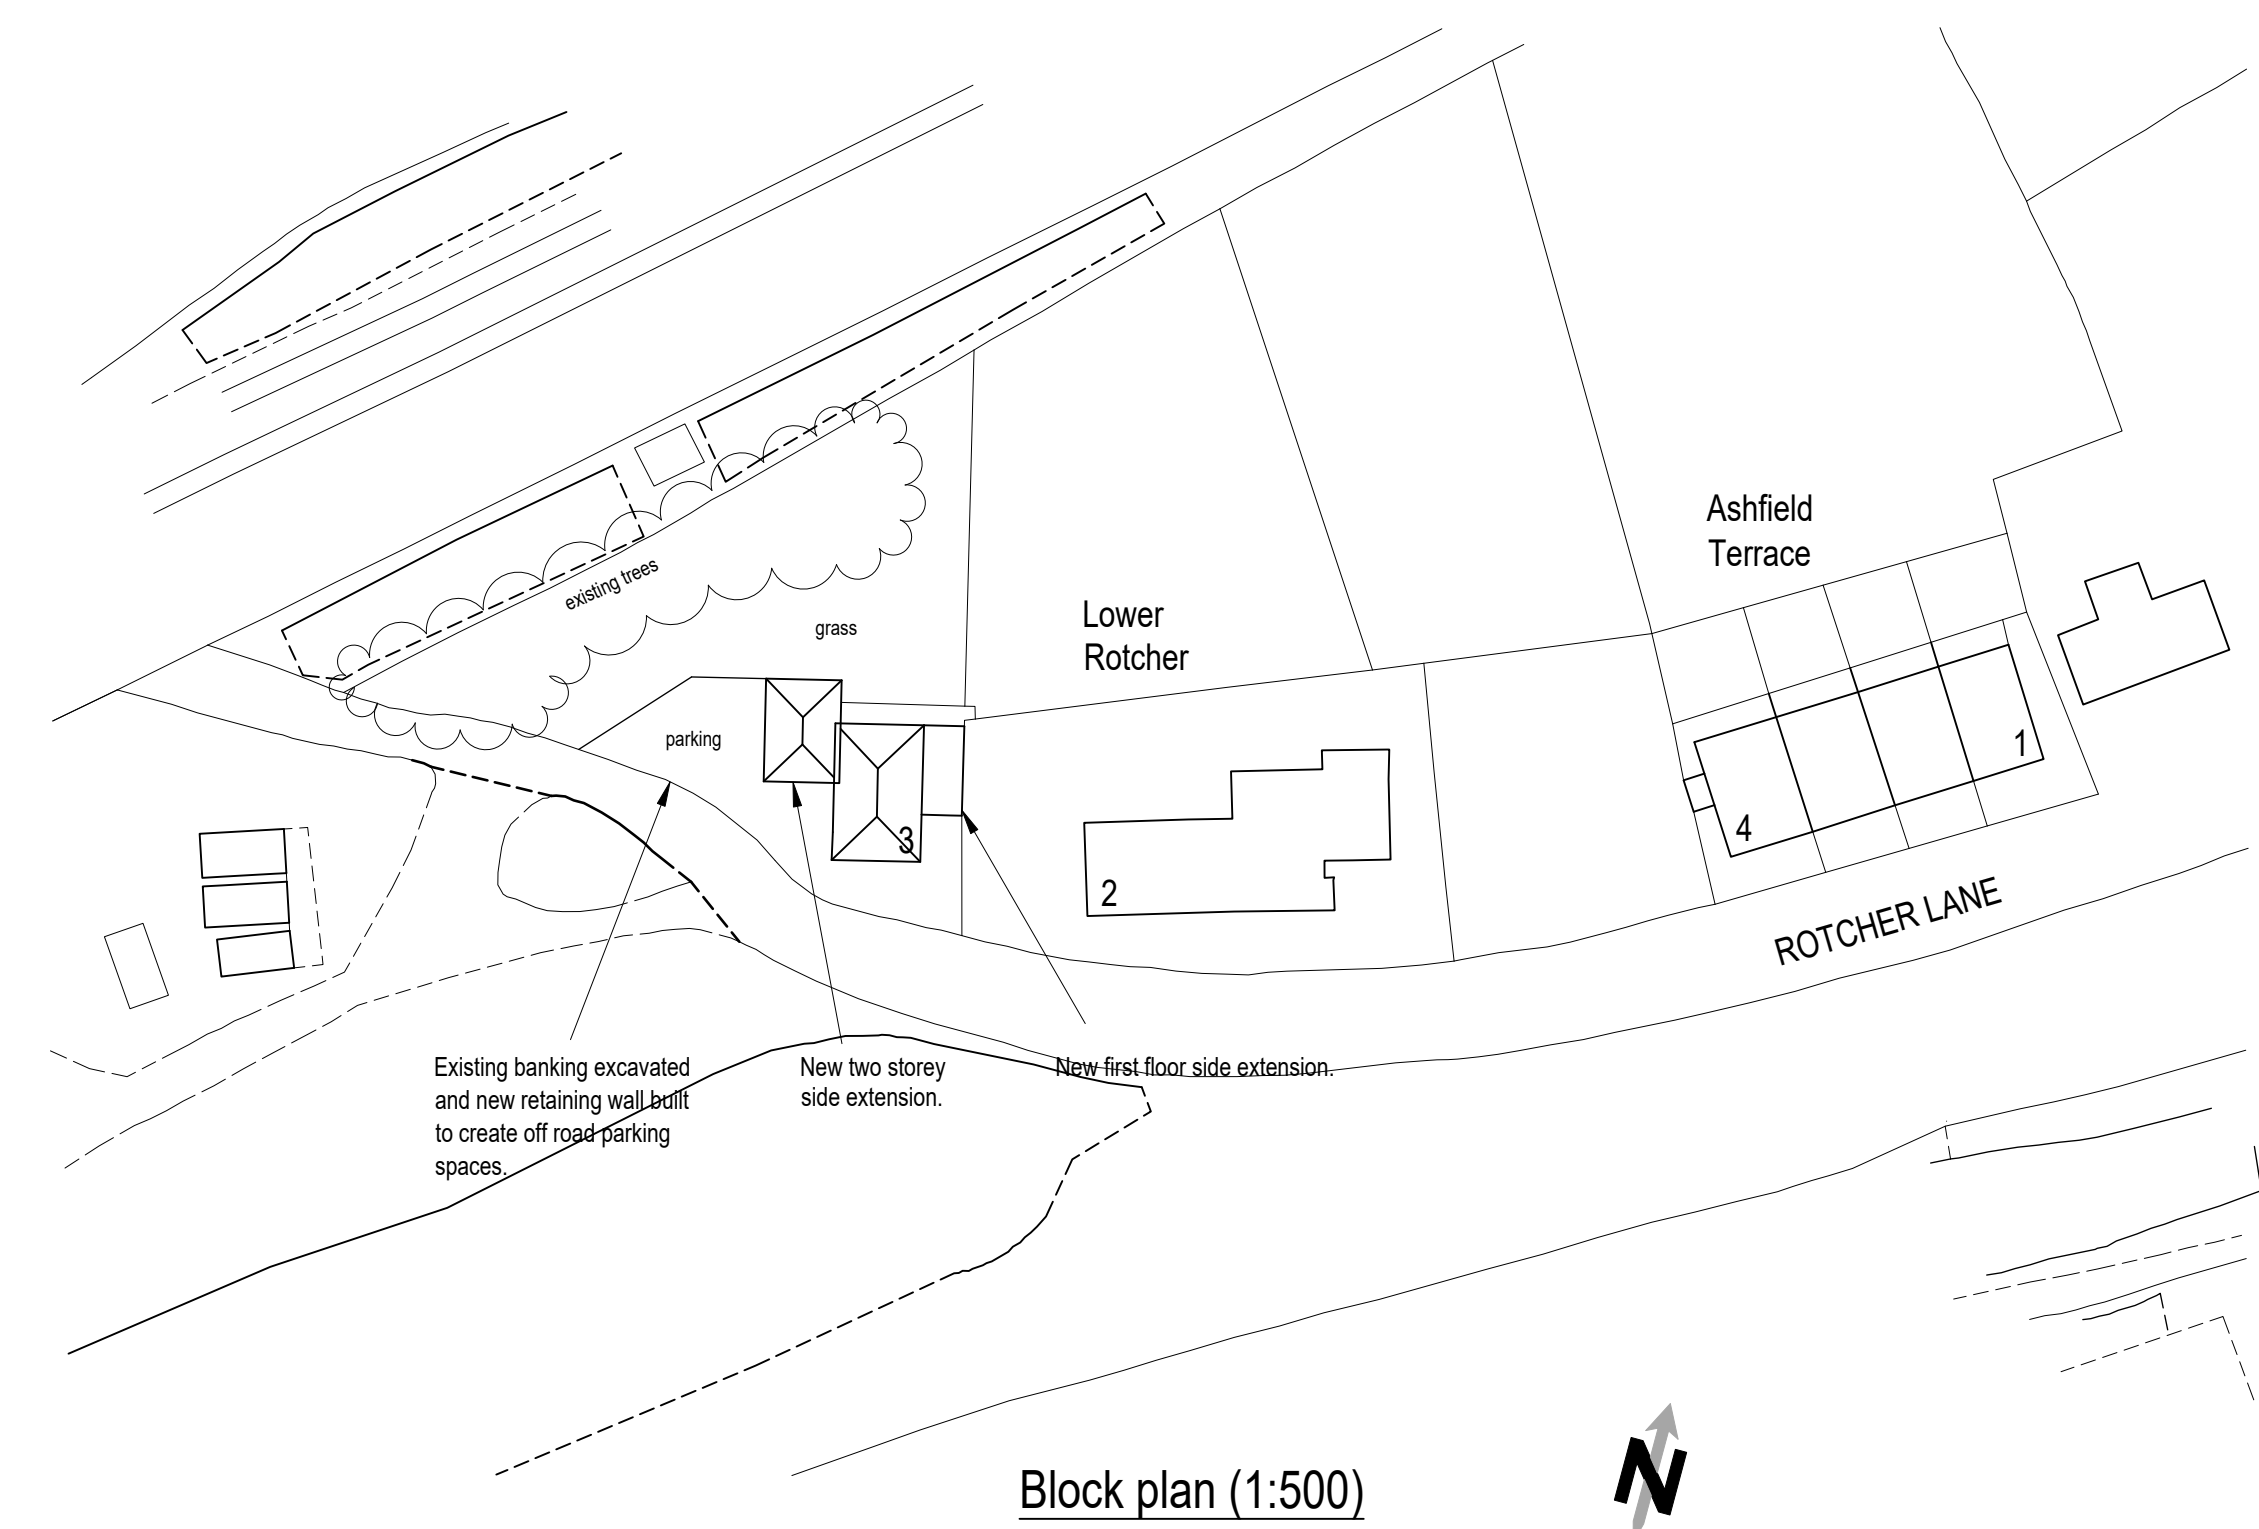


Block plan (1:500)

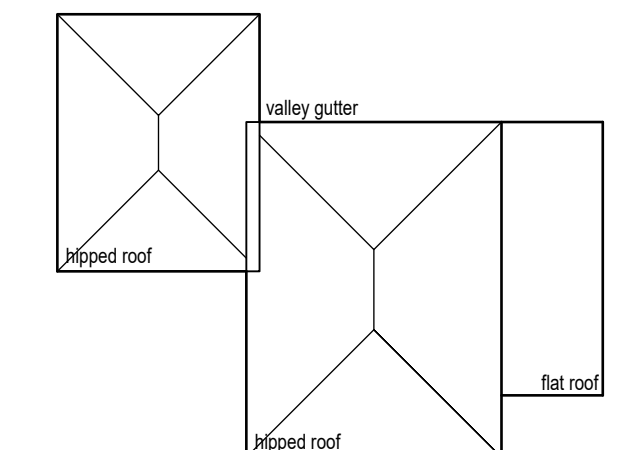

Proposed roof plan (1:200)

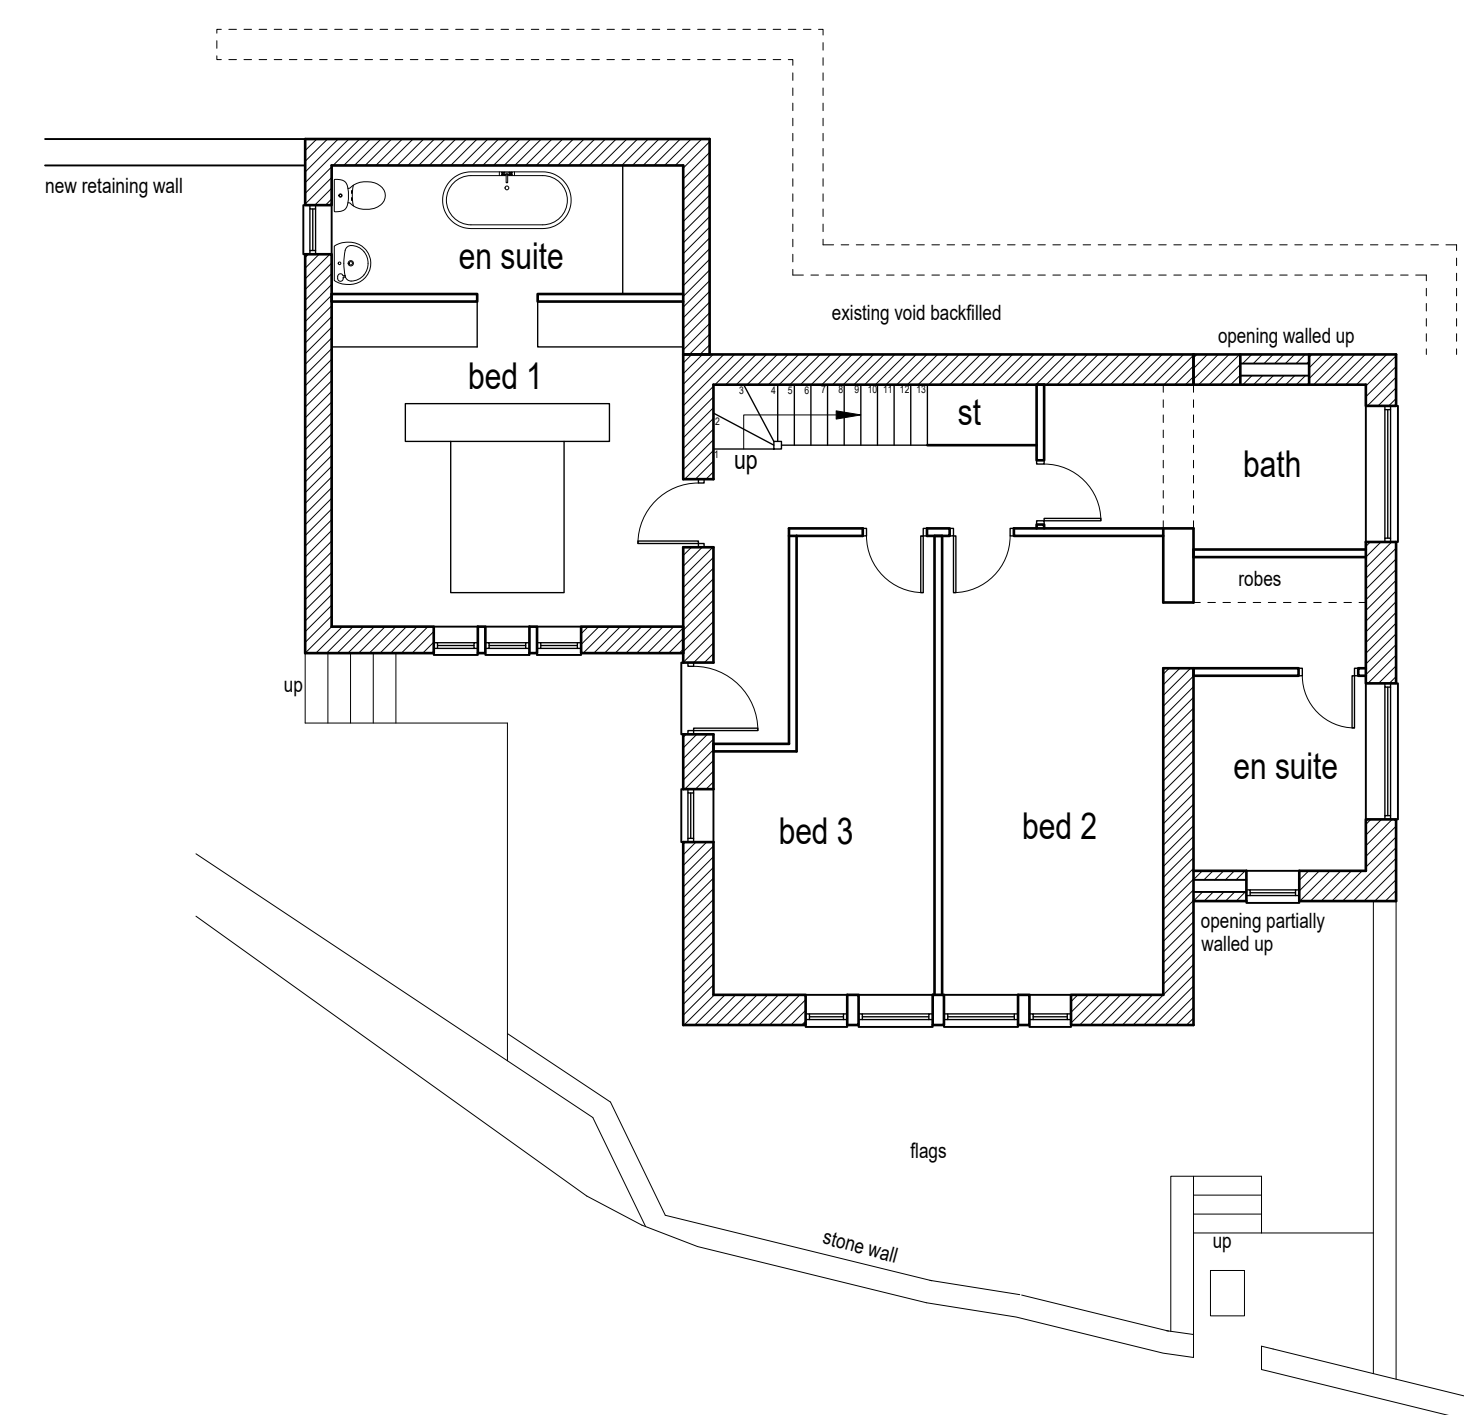

Proposed ground floor layout (1:100)

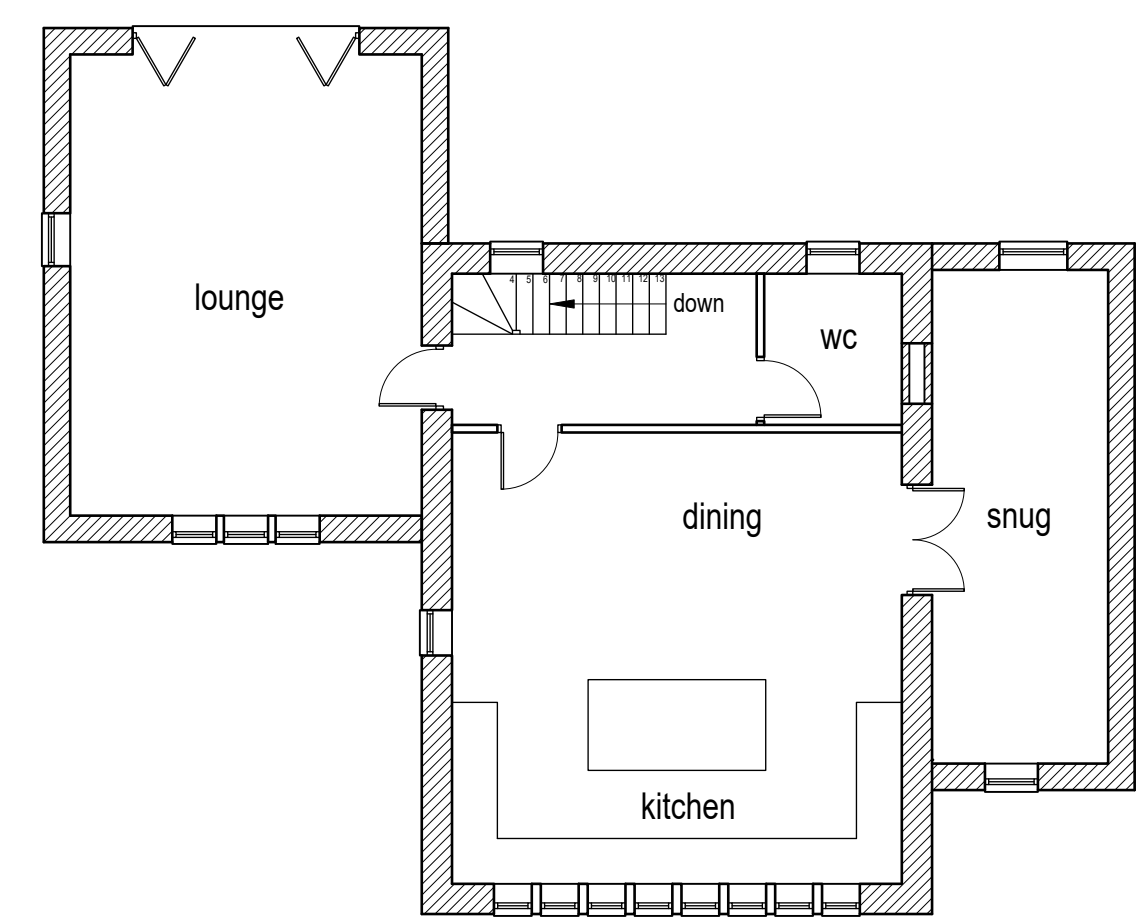

Proposed first floor layout (1:100)

Rev A 21/04/2026 External retaining wall added to elevations.



Colne Valley Design  
 8 Meadow Lane  
 Slaithwaite  
 Huddersfield HD7 5EX

Tel: 01484 842097  
 Mobile: 07867 803312  
 E-mail: mitchell@sbhomes.co.uk

Proprietor: S.A. Mitchell

Project  
 Proposed extension.

For  
 Mr J Dyson.

Address  
 3 Lower Rotcher  
 Slaithwaite  
 HD7 5

Title  
 Proposed layouts and elevations.

Job No. JD 25 01.	Drawing number 02 A.	Date March 2026.
----------------------	-------------------------	---------------------